




Roof Plan

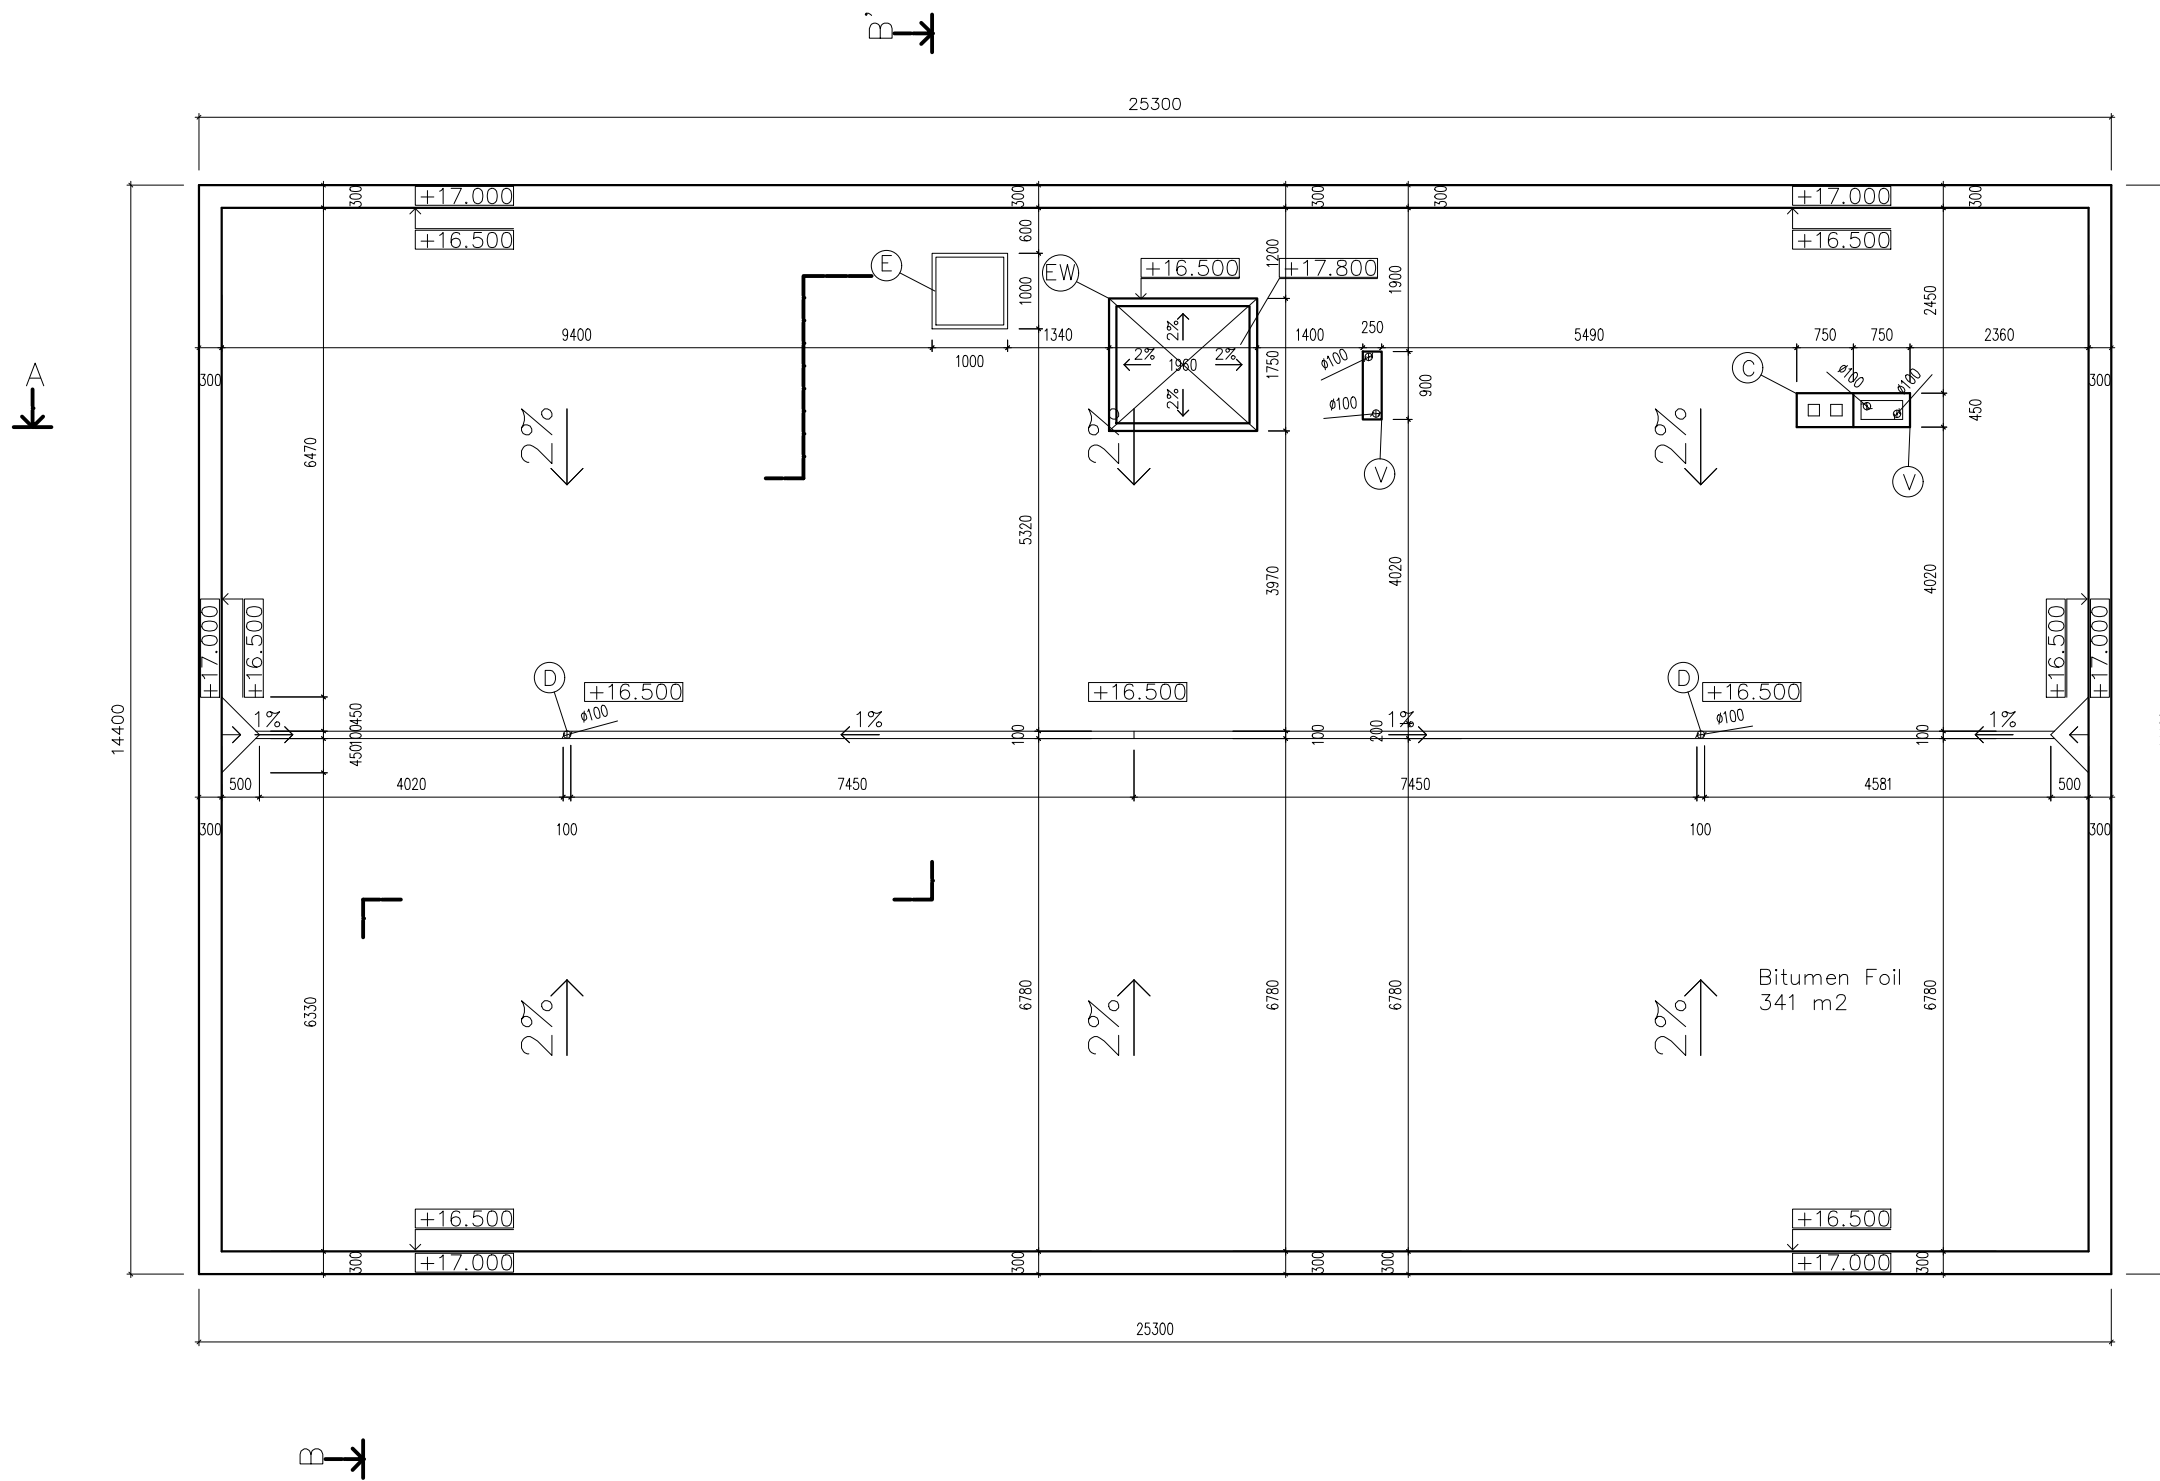

- E... Entrance to the Roof
- C... Chimney, 5x150 mm
- V... Ventilation
- D... Drainage, 100 mm
- EW... Elevator Concrete Wall

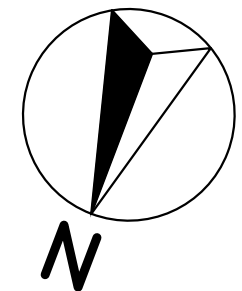

Student: Ahmed Alshawi	Teacher: Ing. M. Noori, Ph.D.	 Czech Technical University in Prague	
Subject: Bachelor Thesis	Academic Year: 2016/2017		
Title: Roof Plan		Scale: 1:100	No. of Drawing: 07