




1
BALCONY ELEVATION
1 : 50 West Elevation East Tower - Penthouse 1/2

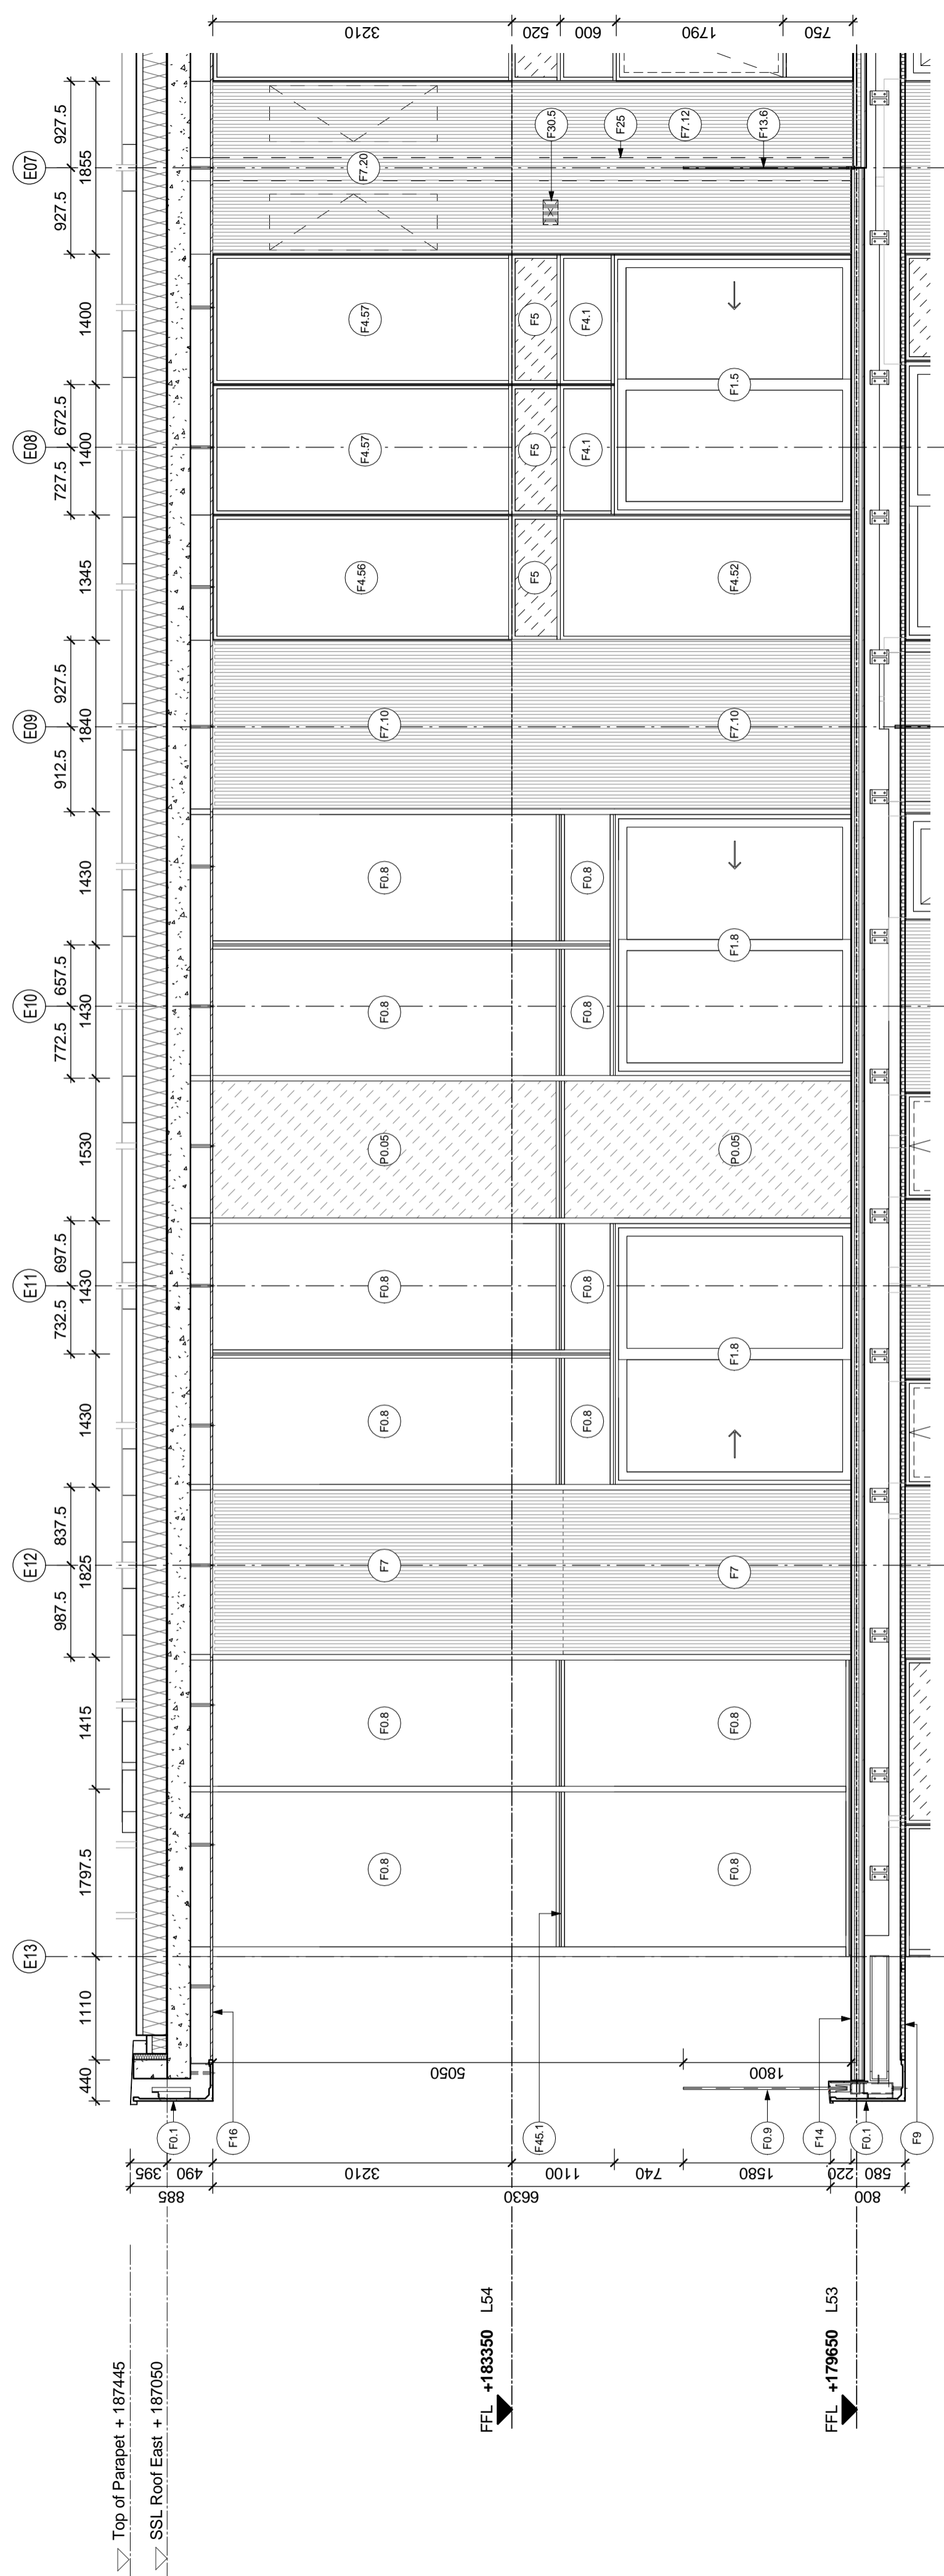


2
FACADE SECTION
1 : 50 GLAZING - RE - West Elevation L53-L54 1/2

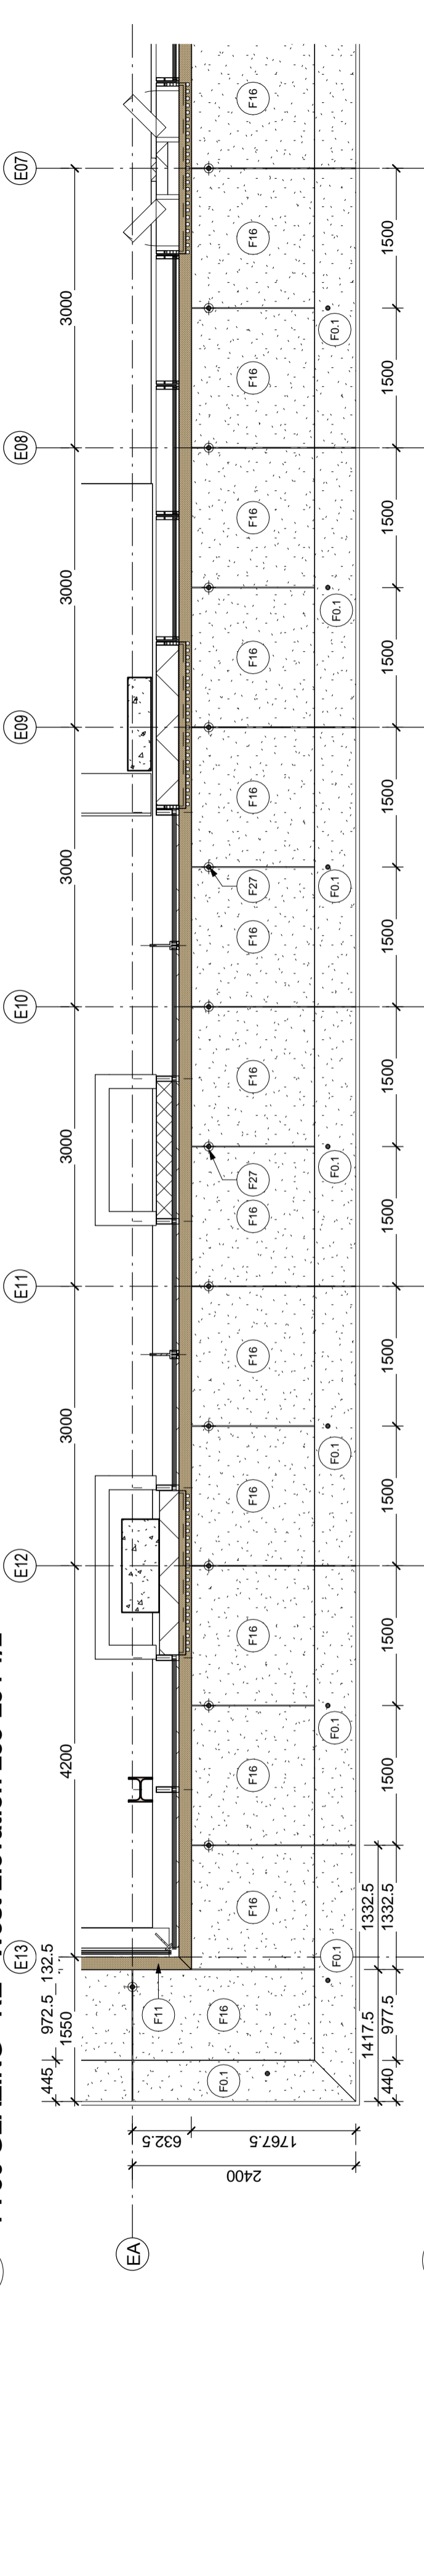

3
PART PLAN
1 : 50 RCP RESIDENTIAL EAST L54 WEST ELEVATION 1 OF 2

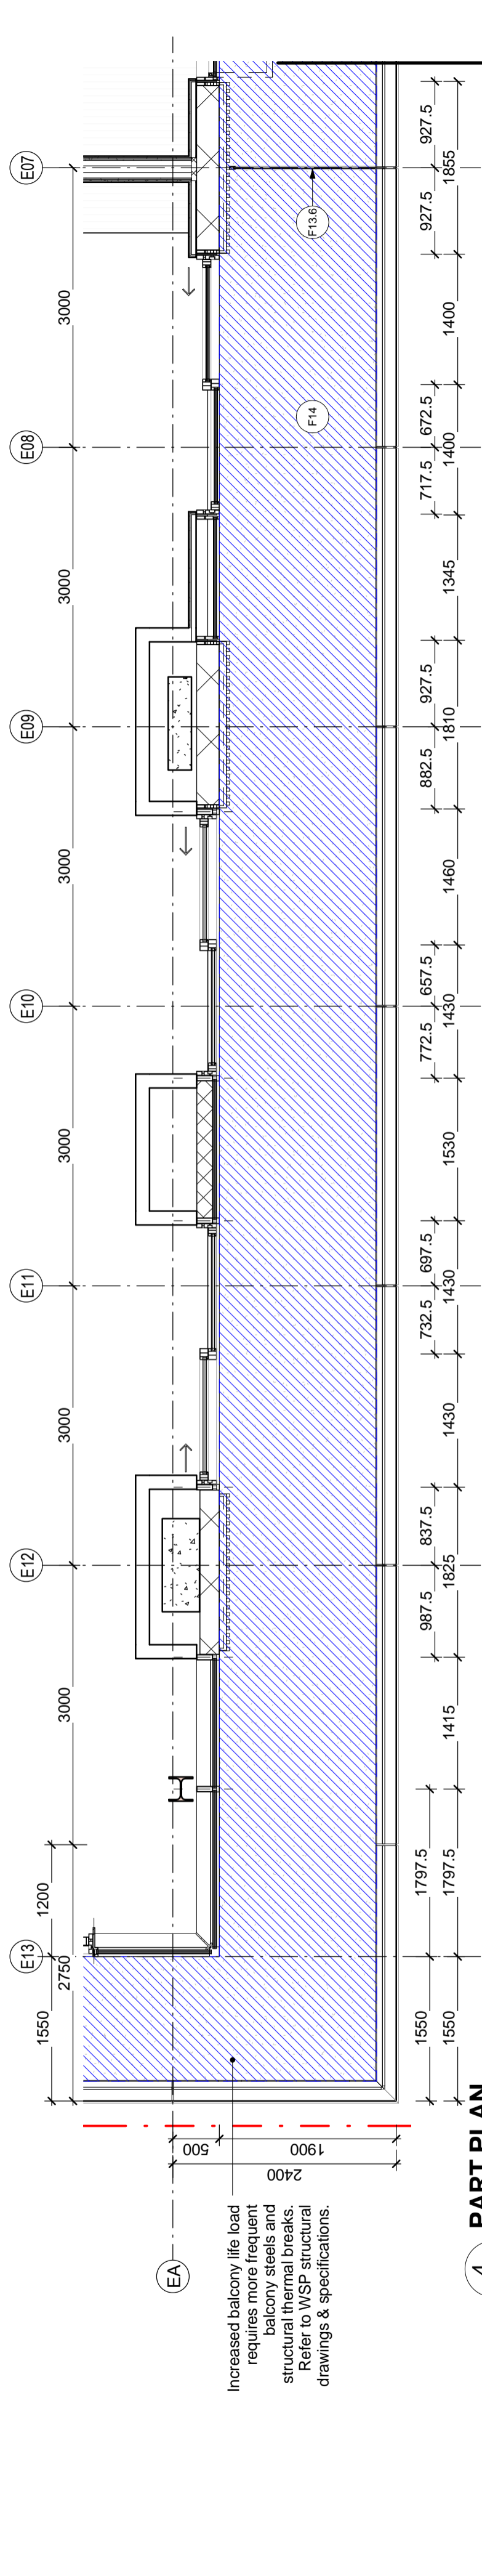

4
PART PLAN
1 : 50 EAST TOWER L53 - West Elevation 1/2

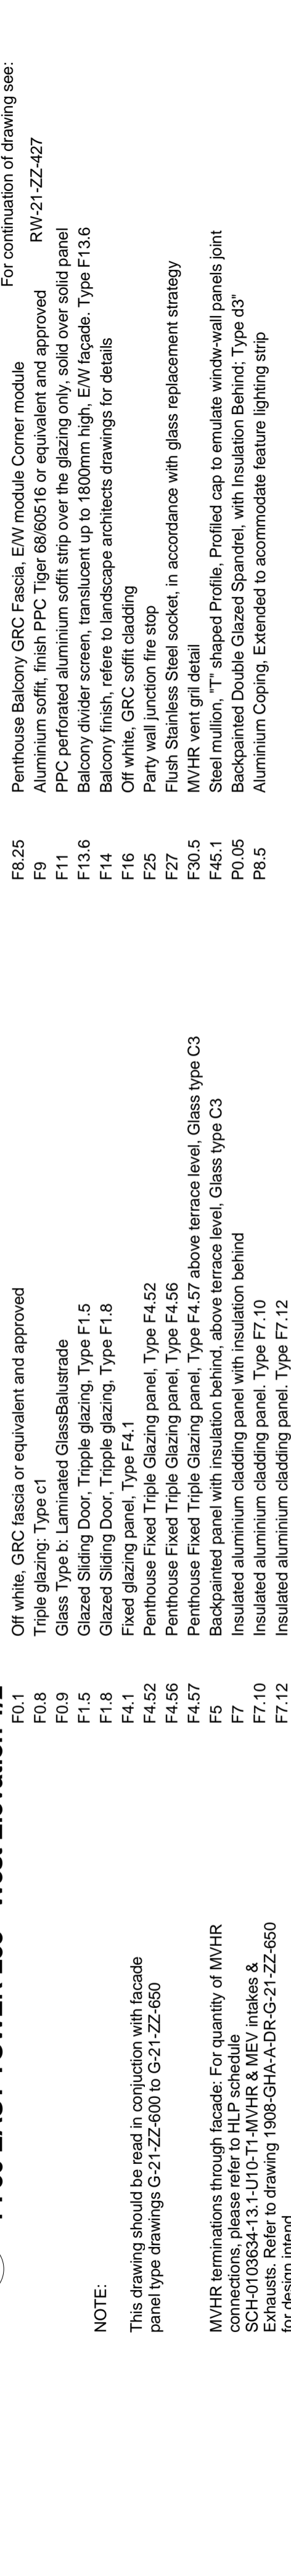

NOTES:
DIMENSIONS NOT TO BE SCALED FROM THIS DRAWING. CONTRACTORS TO NOTIFY ARCHITECTS OF SITE VARIATIONS AFFECTING INFORMATION ON THIS DRAWING. THIS DRAWING IS COPYRIGHT OF GLENN HOWELLS ARCHITECTS

KEY

W E L53-L54

Date	Rev	By	Details
30/06/16	1	JP	Issued for Stage E

Drawing number amended:
Superseded drawing number:
1908-GHA-A-DR-RE-21-ZZ-426
New drawing number:
1908-GHA-A-DR-RE-21-L53-435

LOCATION KEY

STAGE E

GLENN HOWELLS ARCHITECTS
Middlesex House,
34-42 Cleveland Street,
London, W1T 4JE
Tel: 020 7407 9915
mail@glennhowells.co.uk

Project
Arrowhead Quay (Wardian)

Client
EBAQC

Drawing Title
Façade bay study - Residential East -
L53-L54 - West Elevation 2/2

Date	Scale @ A1	Drawn	Checked
06/21/16	1 : 50	RA	PM

Drawing No.	Revision
1908-GHA-A-DR-21-L53-435	1