


JA JD JE JG JH JI JK JL JN JO JQ JR JS JT JU



LEGENDA MATERIÁLŮ: A table listing various building materials with their corresponding hatching patterns used in the floor plan. It includes items like concrete, brickwork, insulation, and glass.

POZNÁMKY: A section containing technical notes, project details, and a table of project specifications. The table includes columns for drawing type, sheet number, scale, and date. It also includes contact information for the architectural studio.