


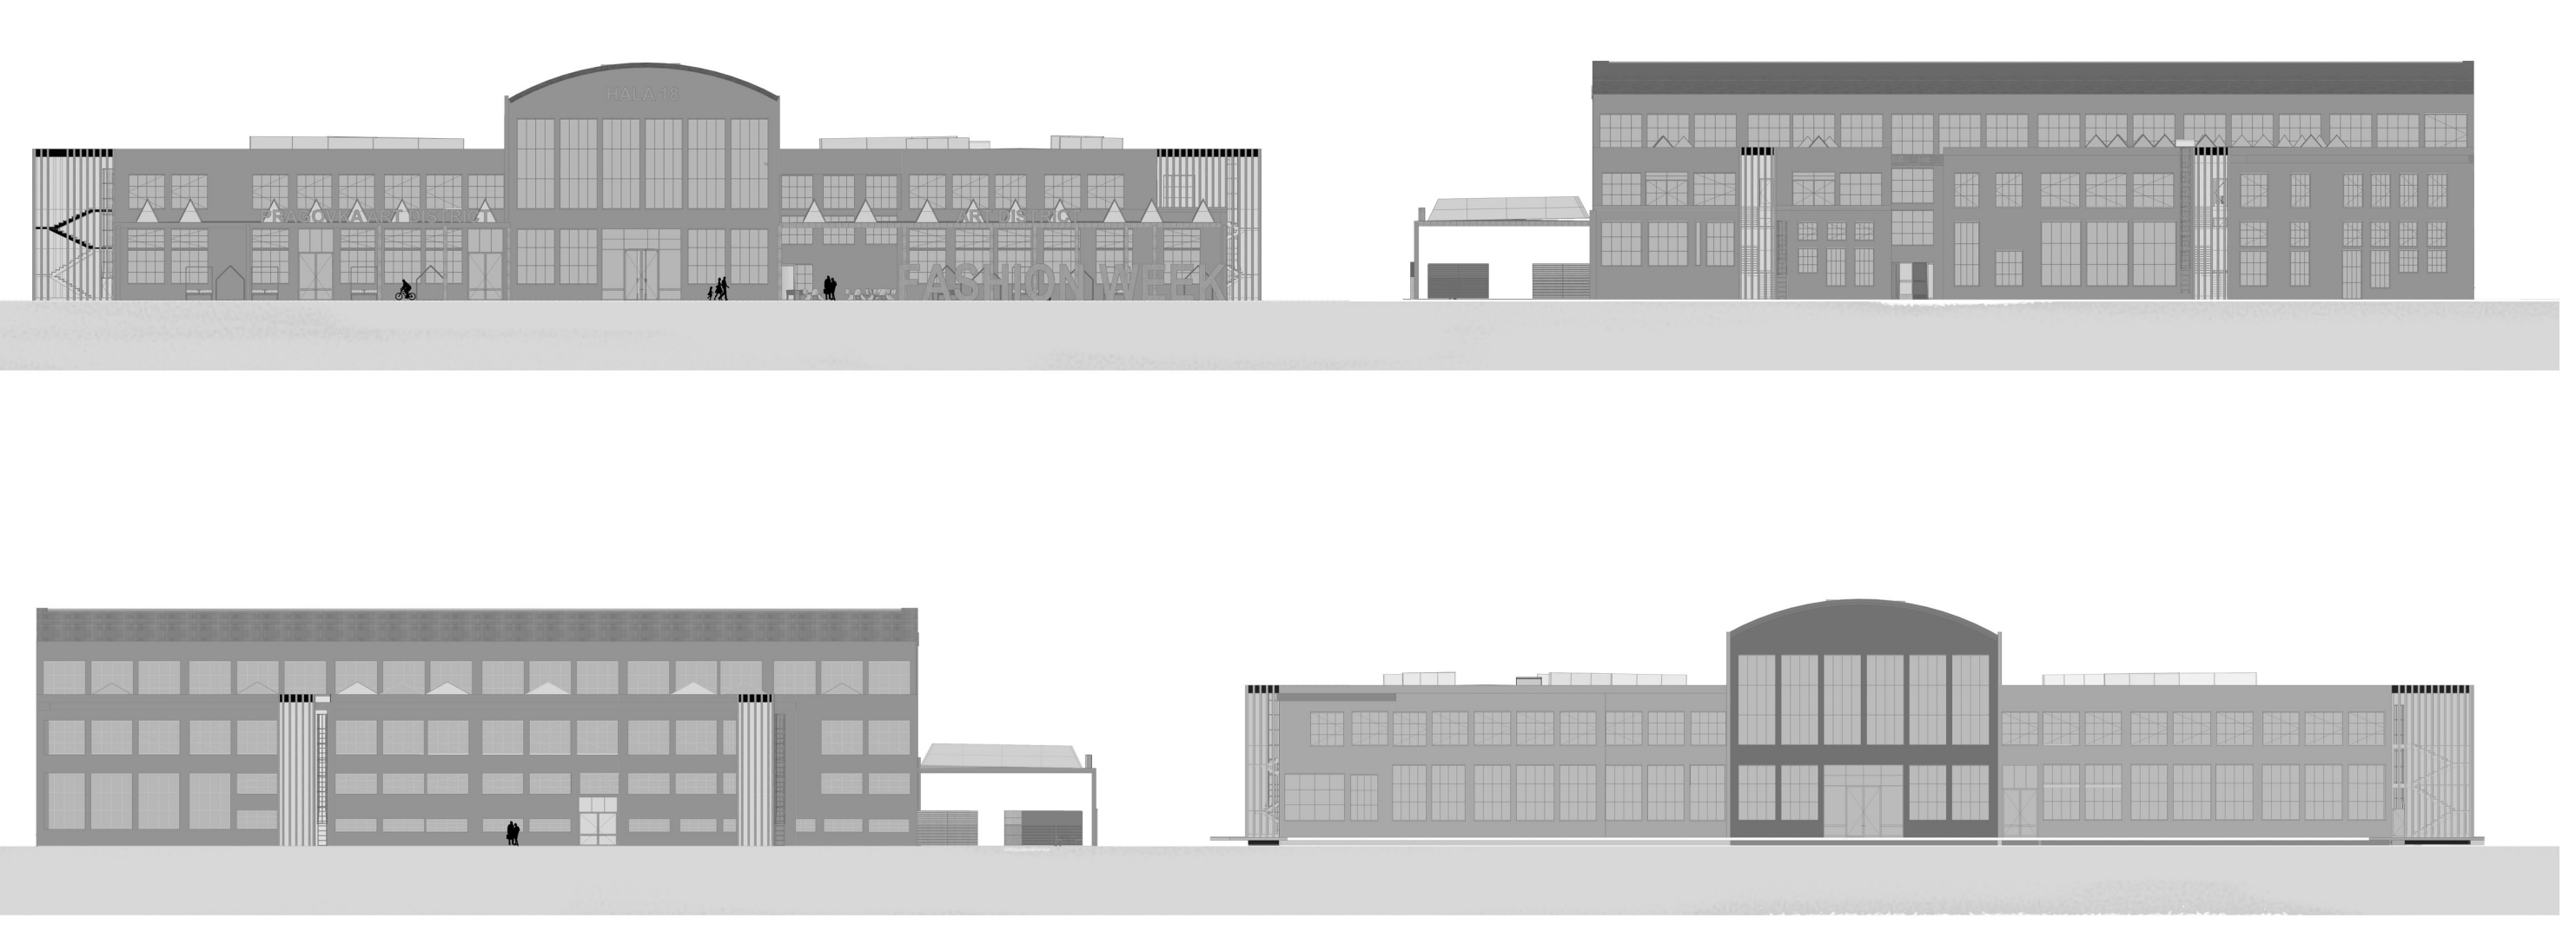
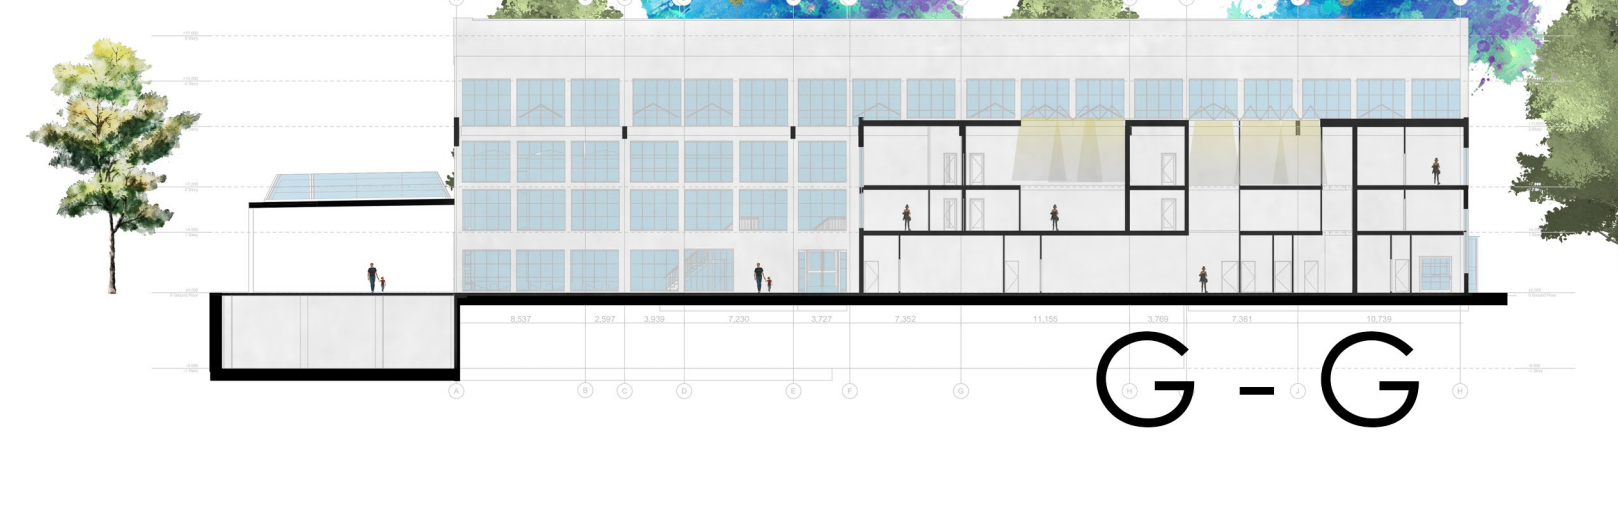
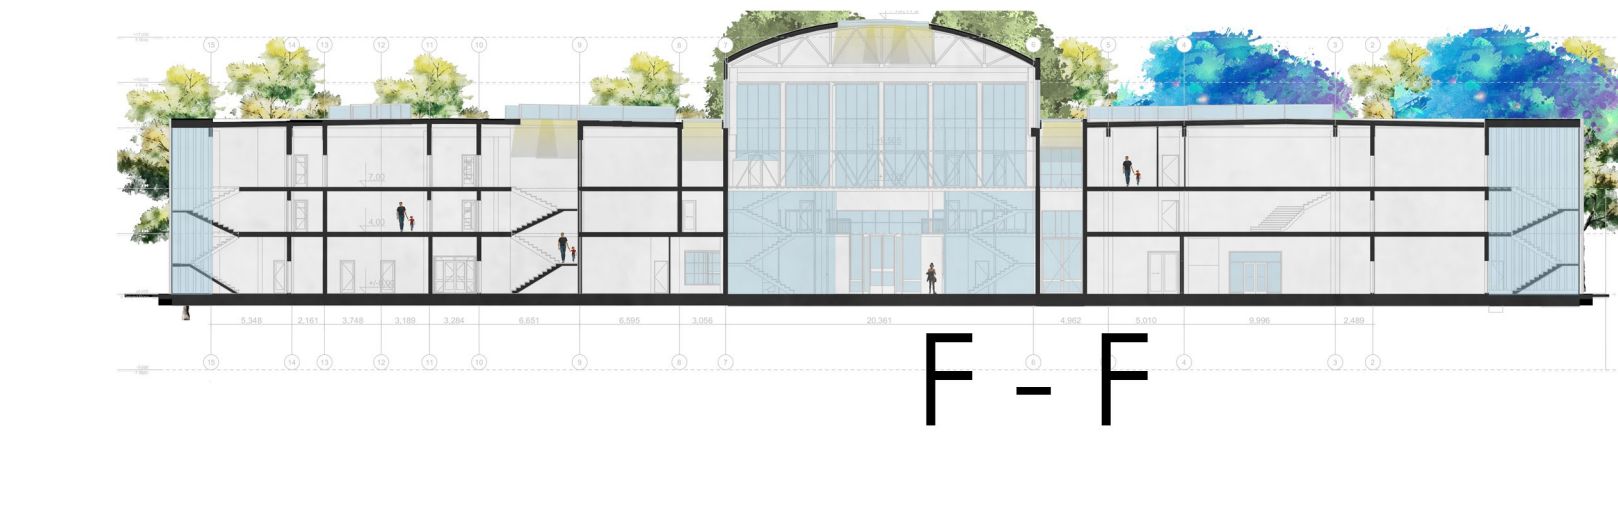
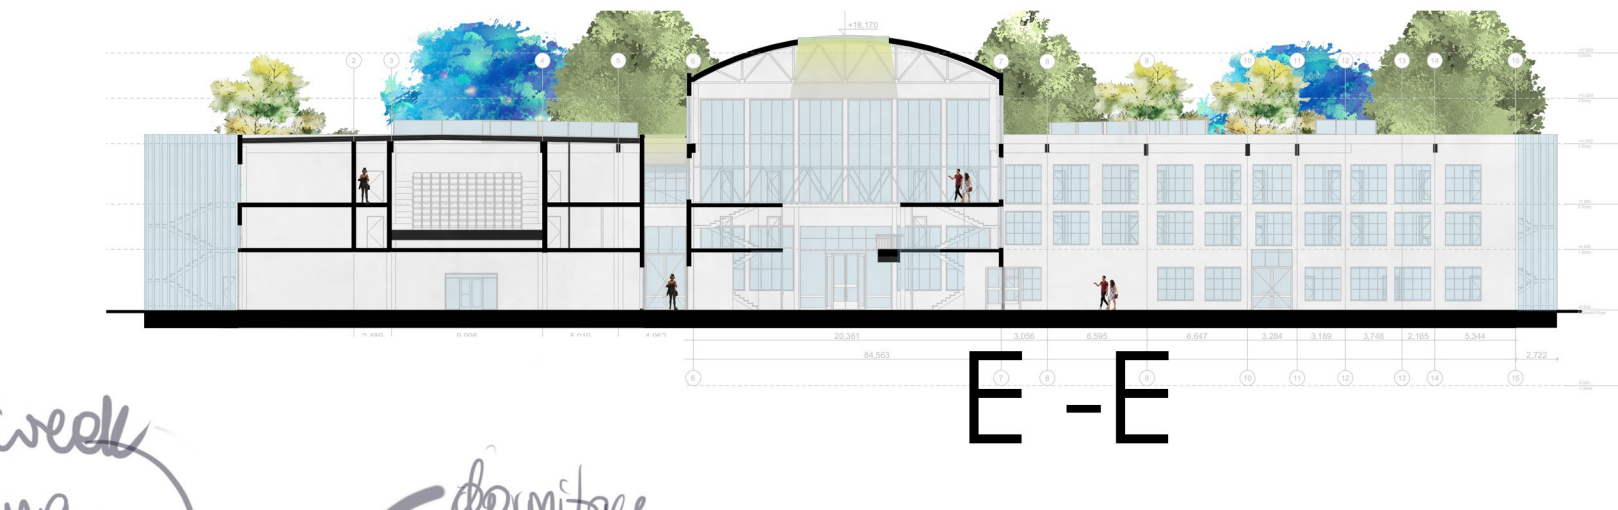
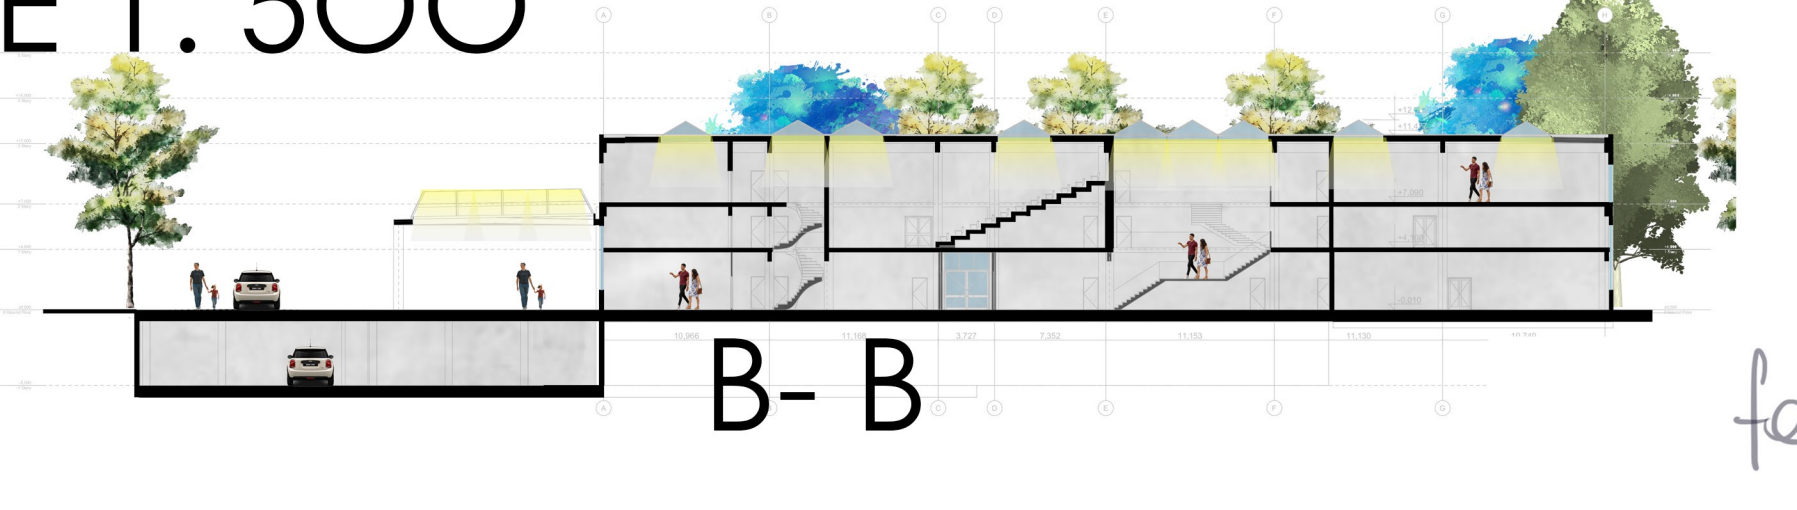
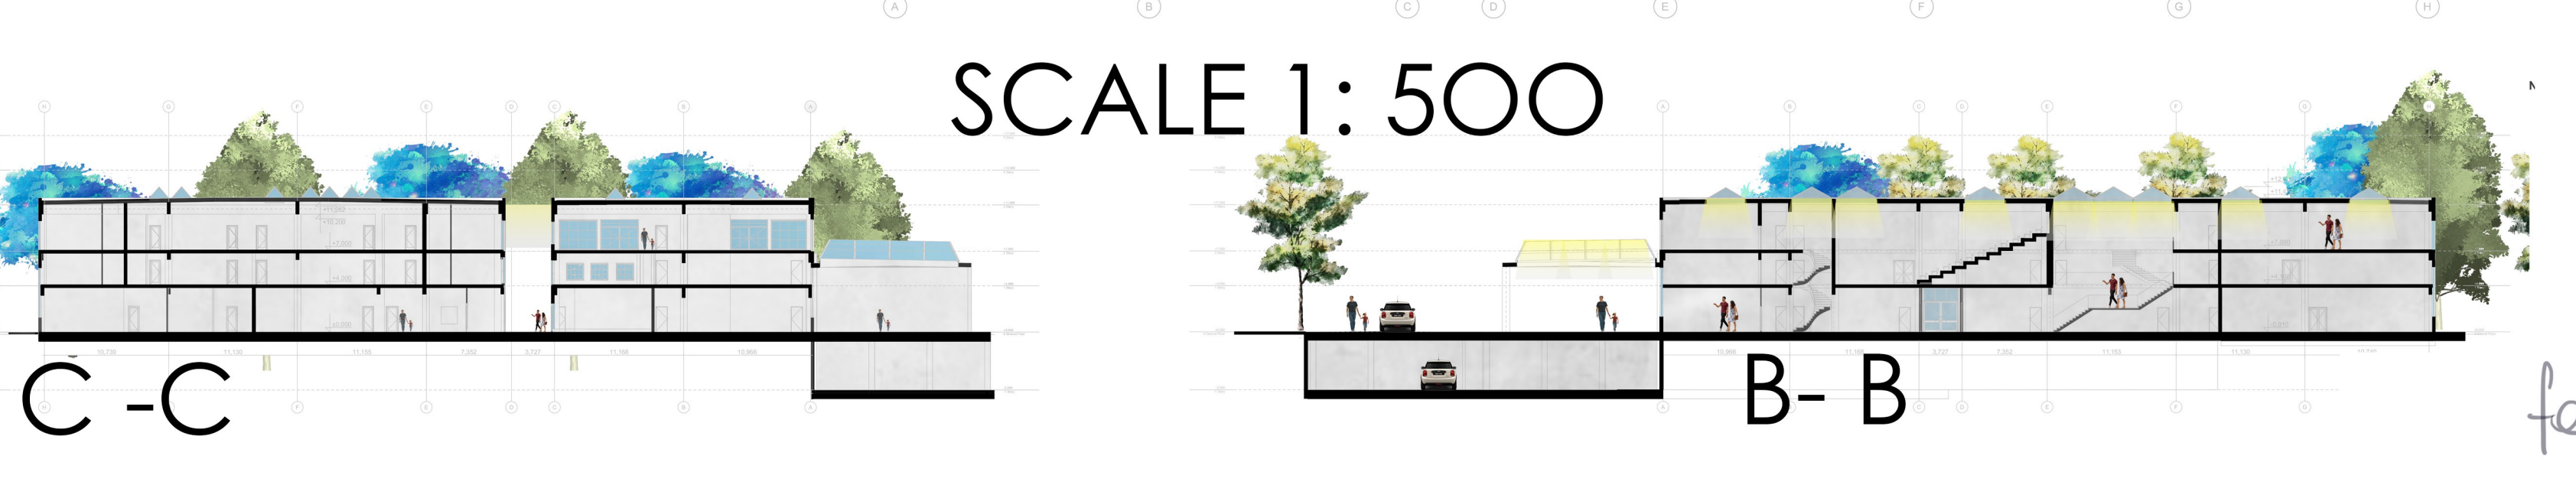
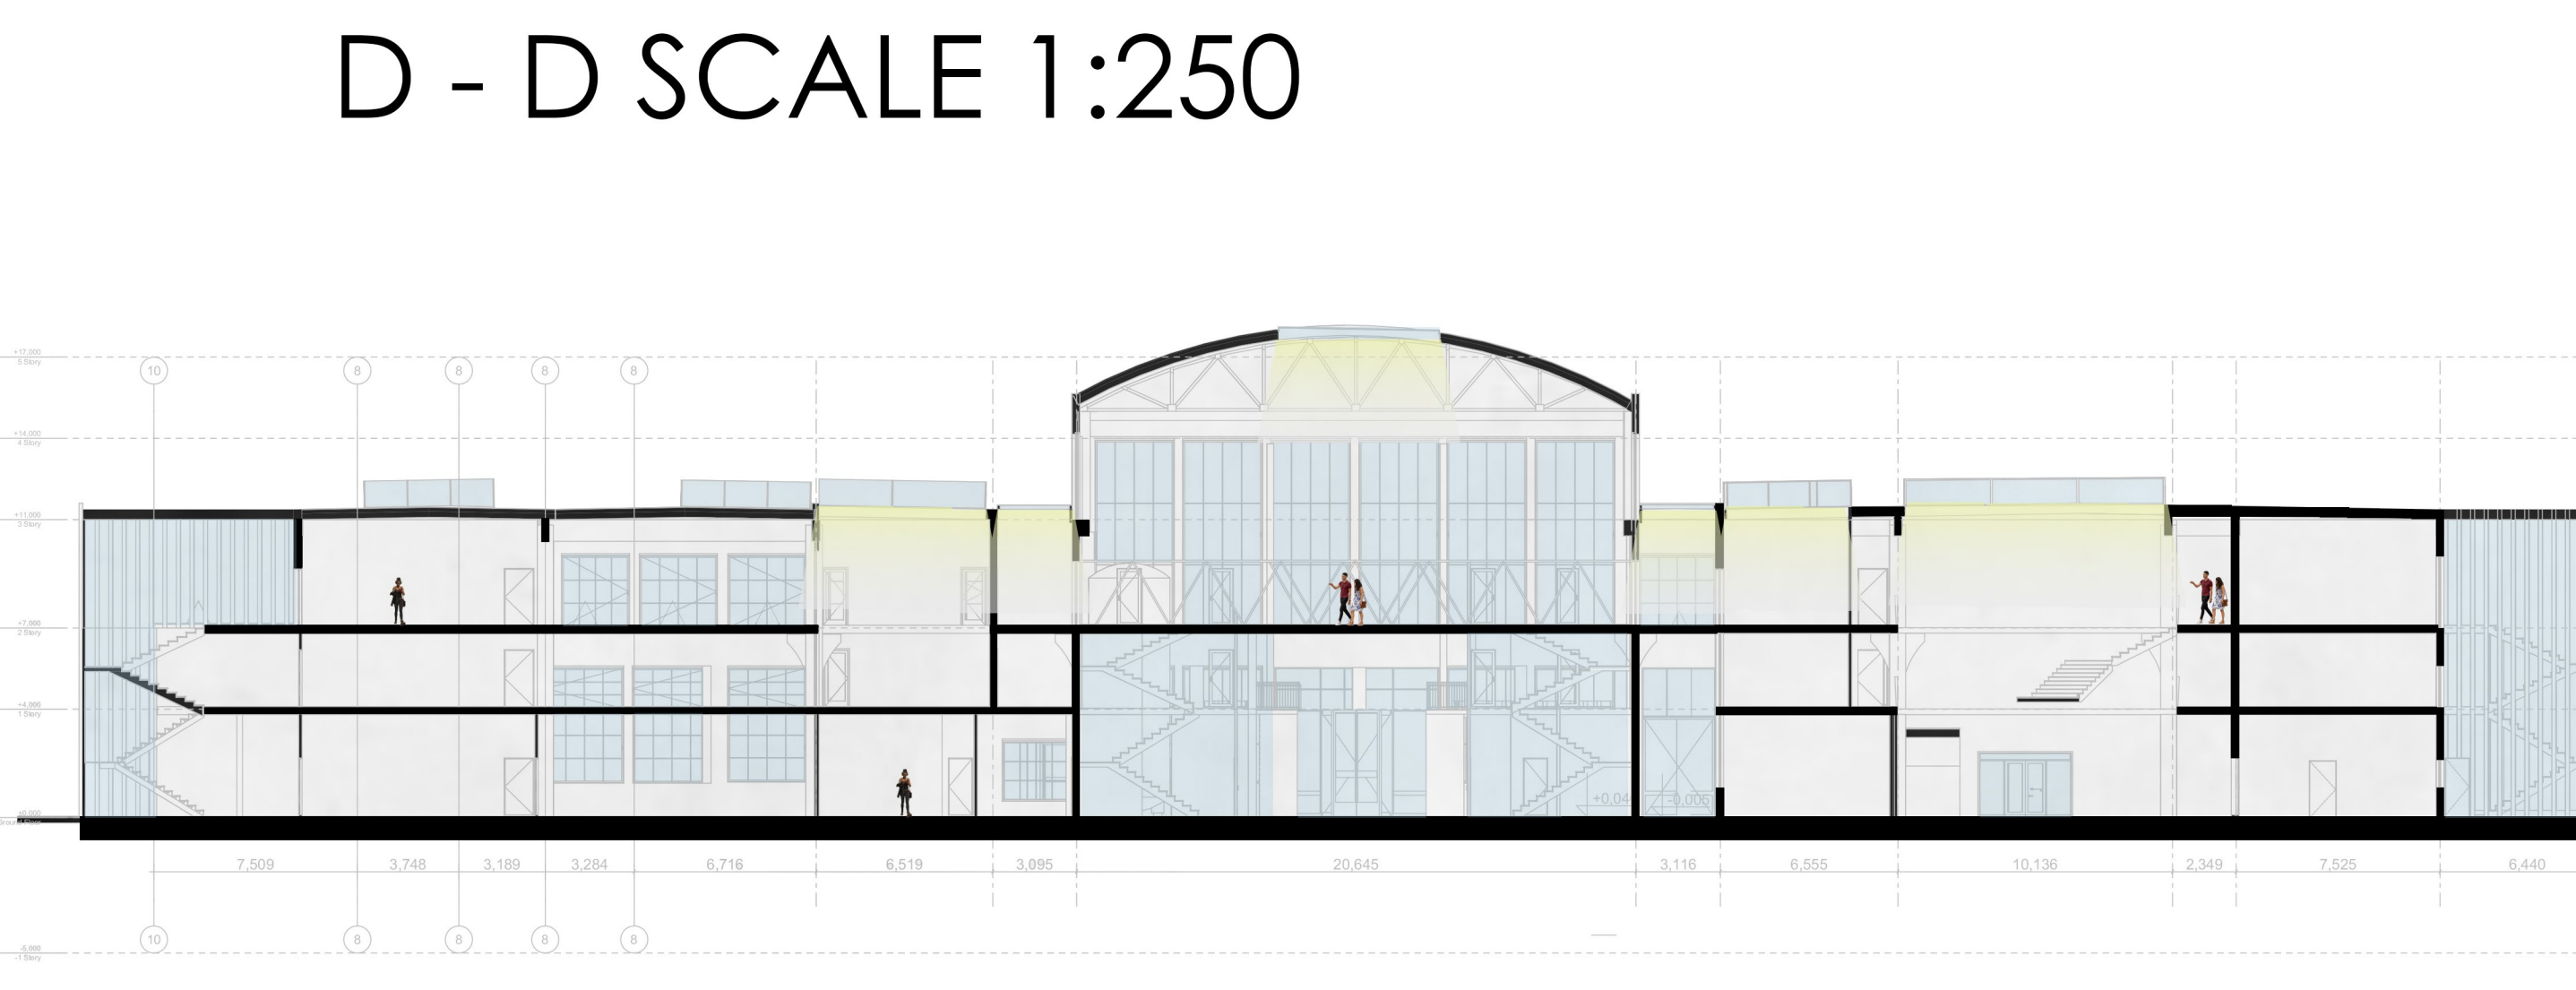
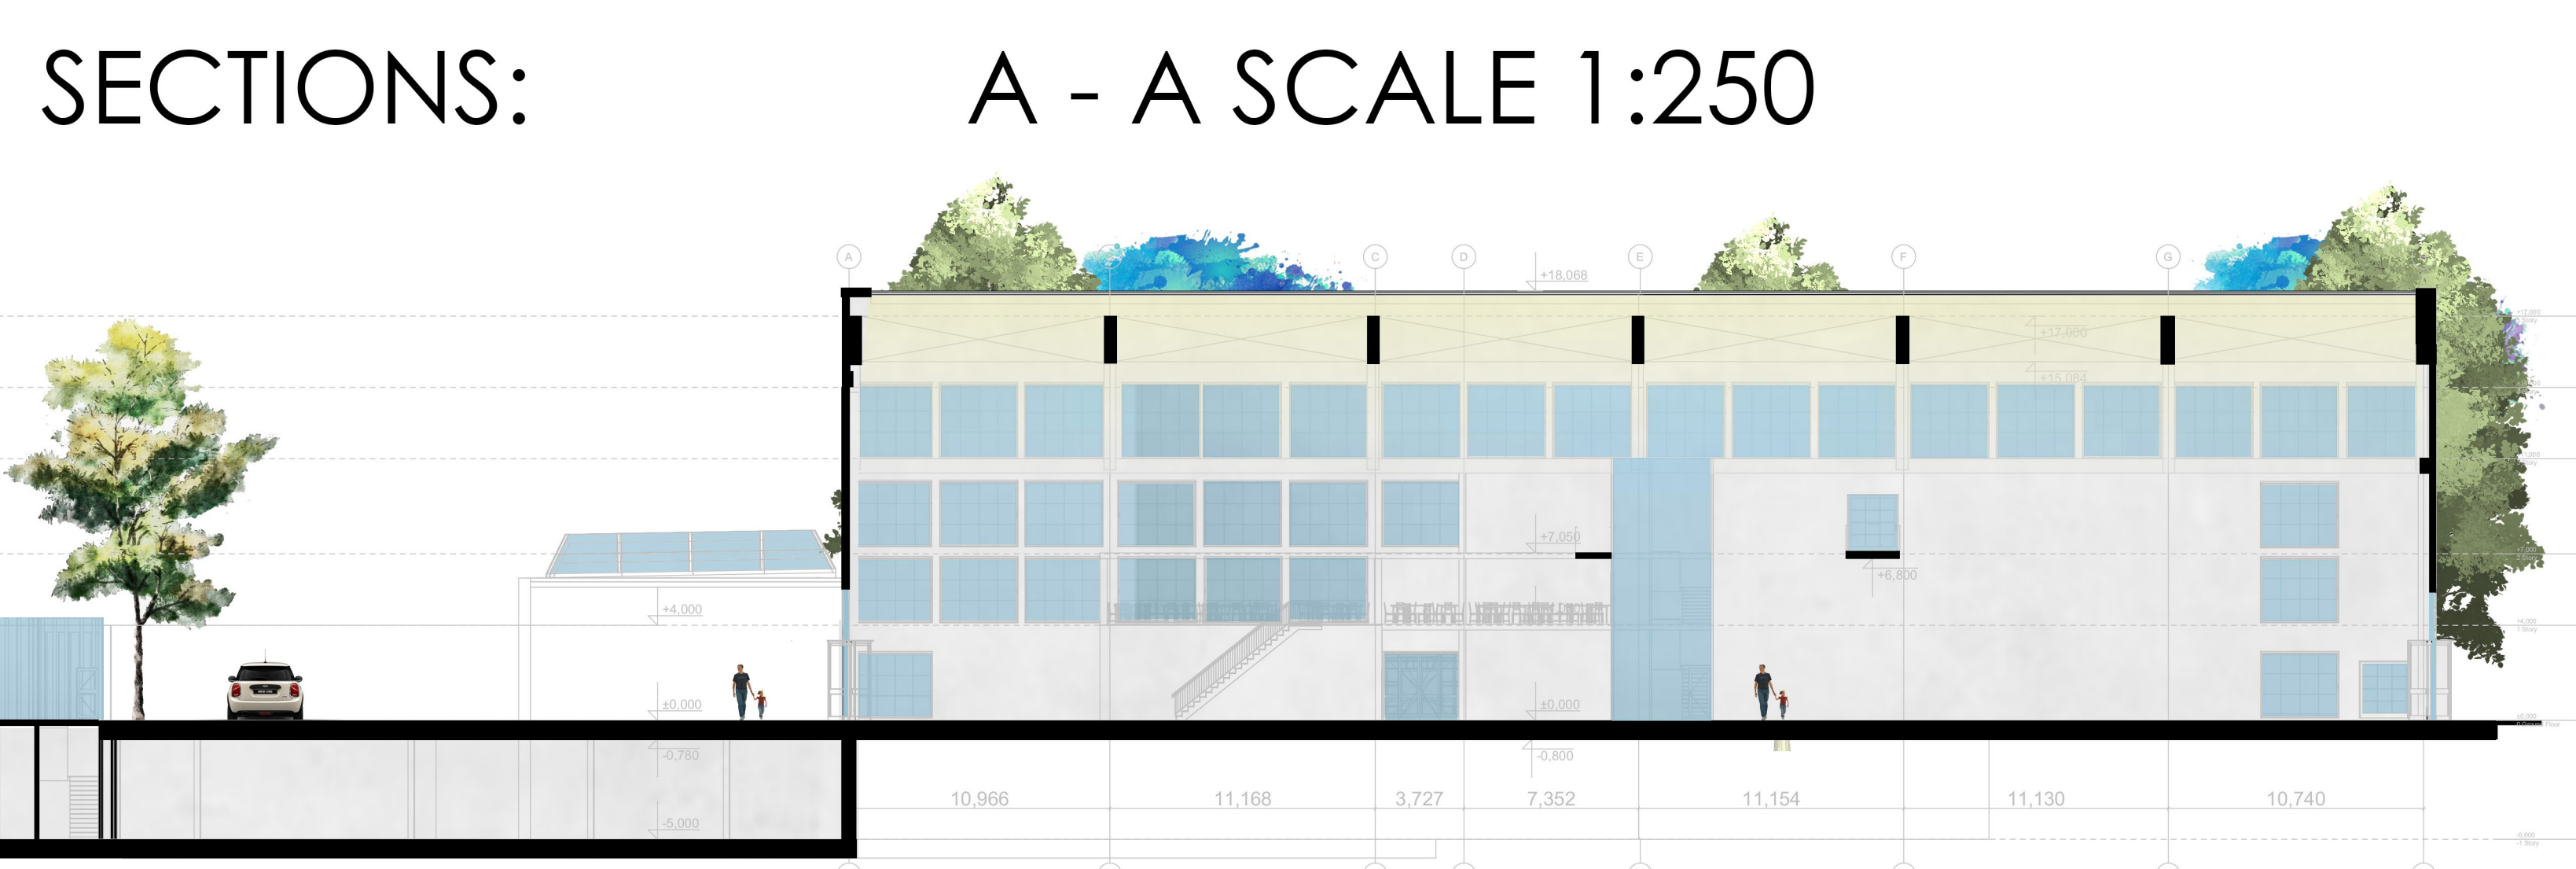
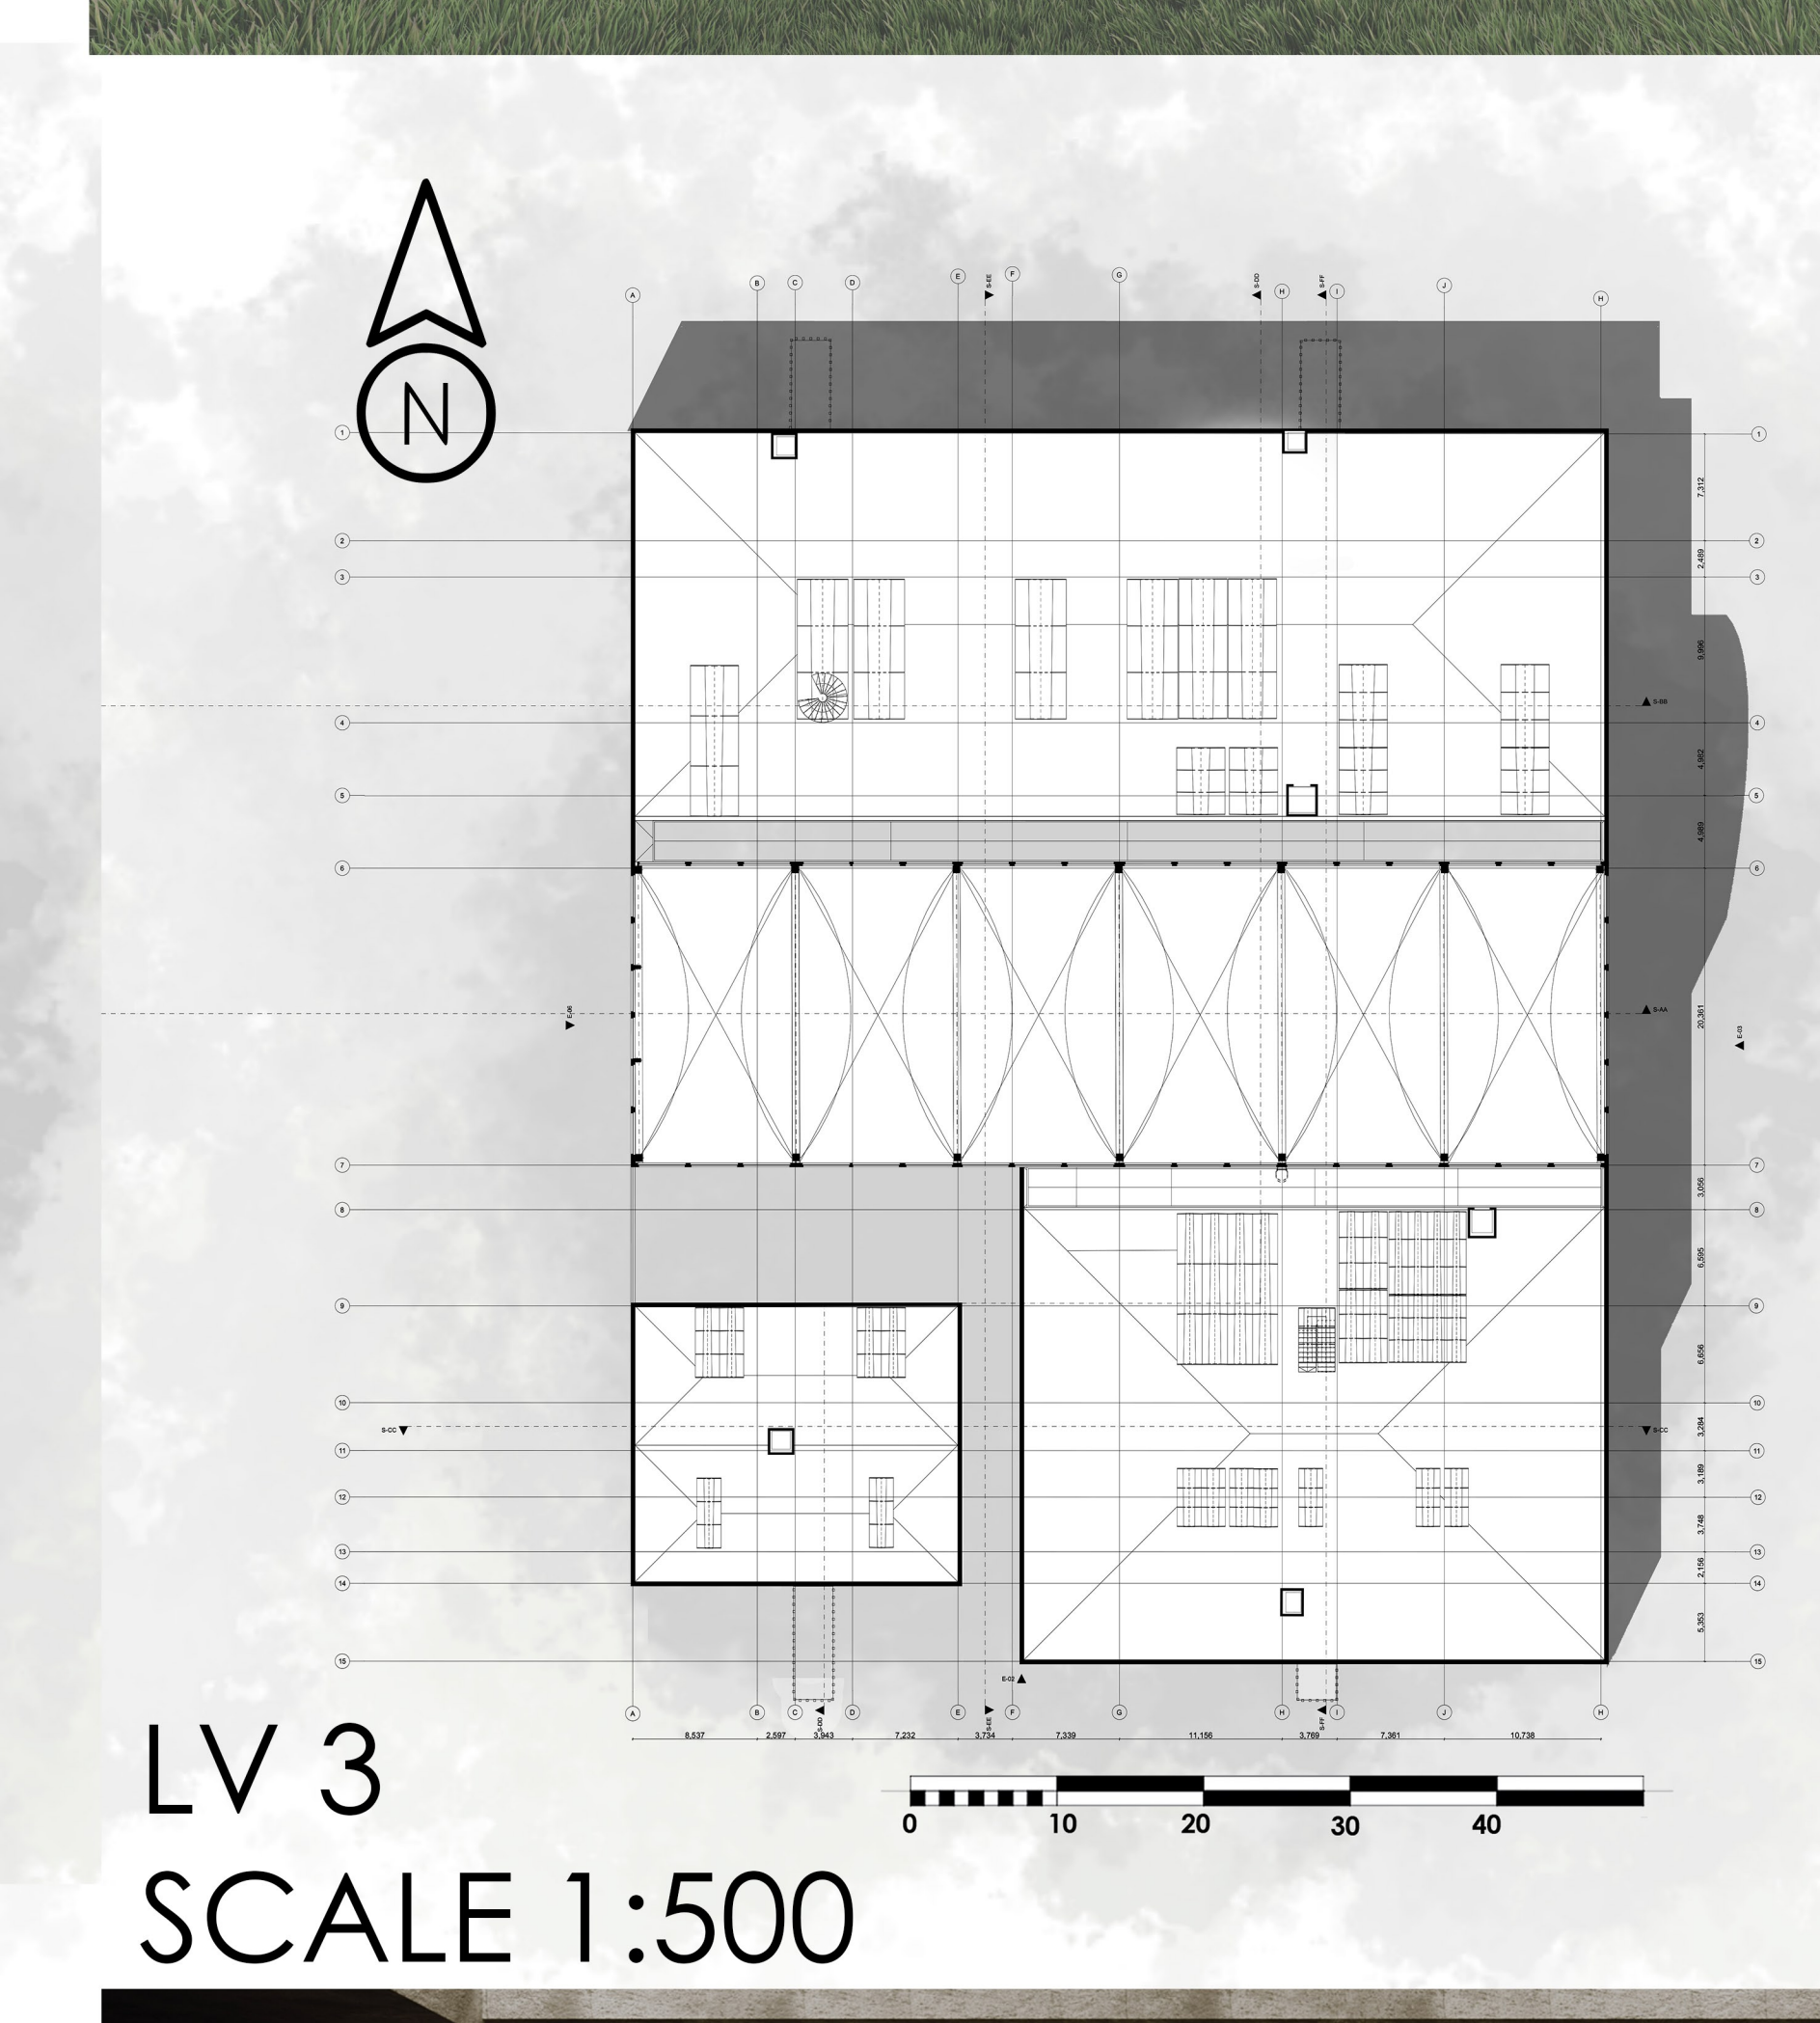
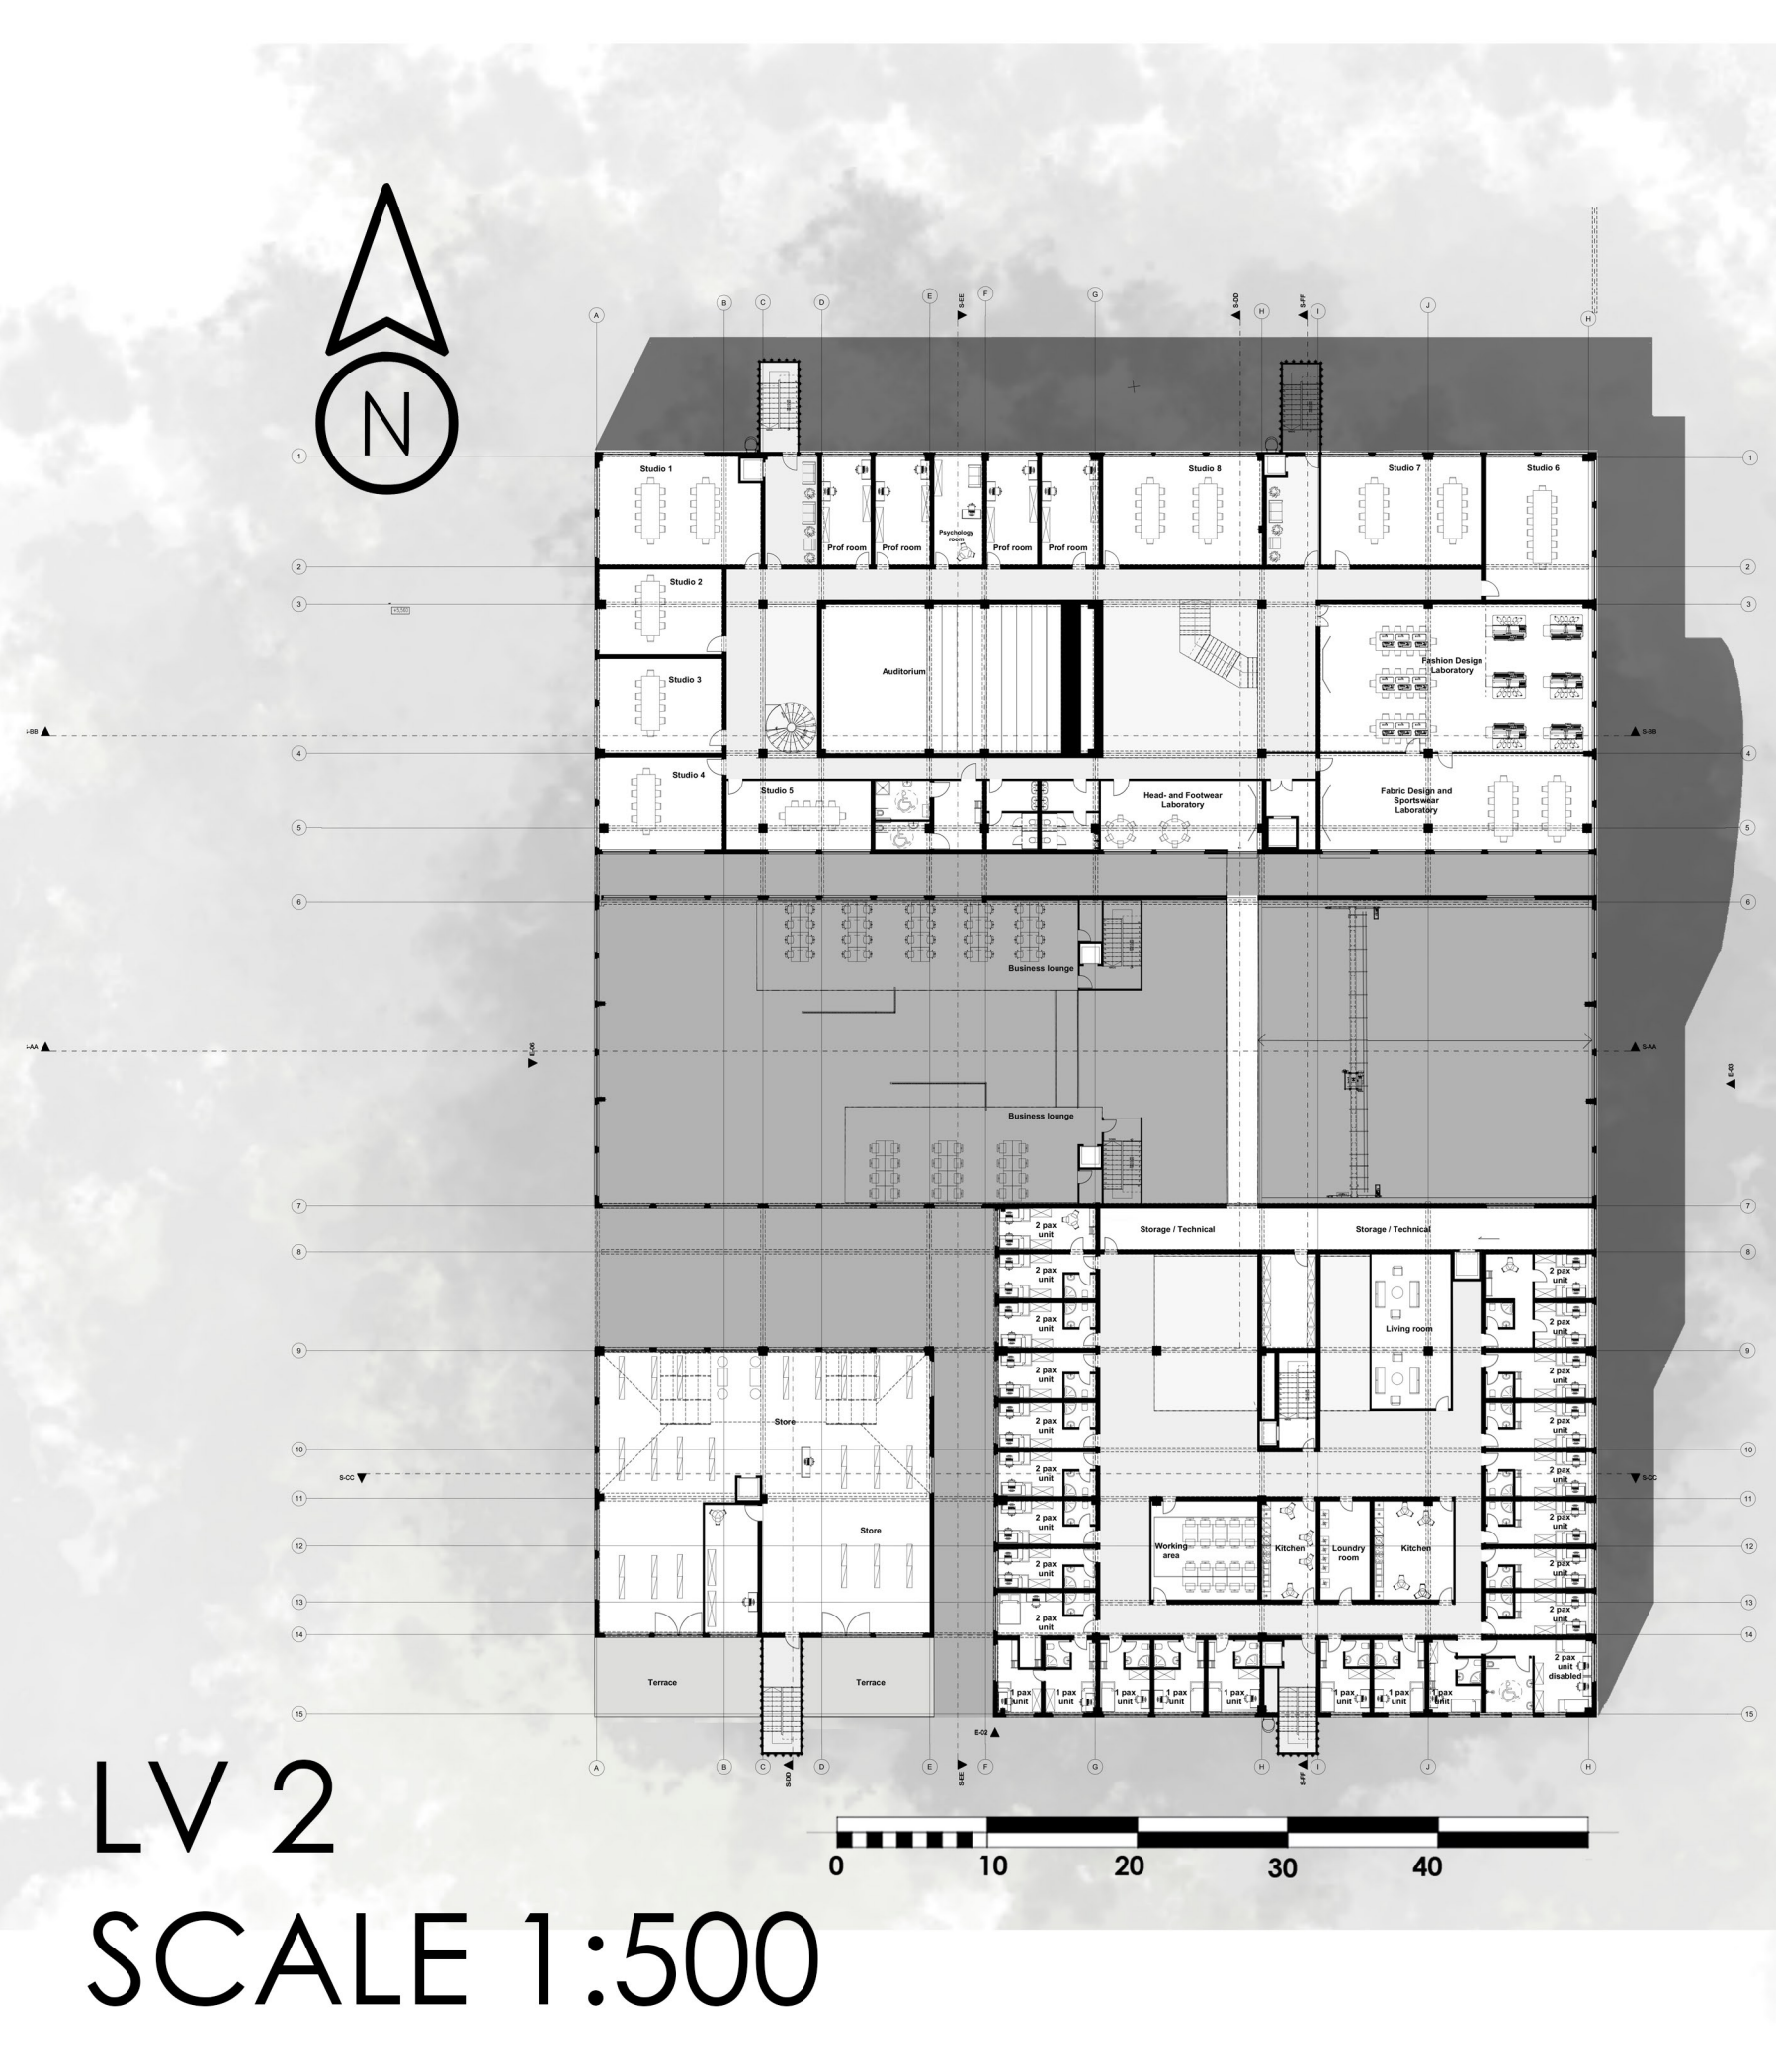
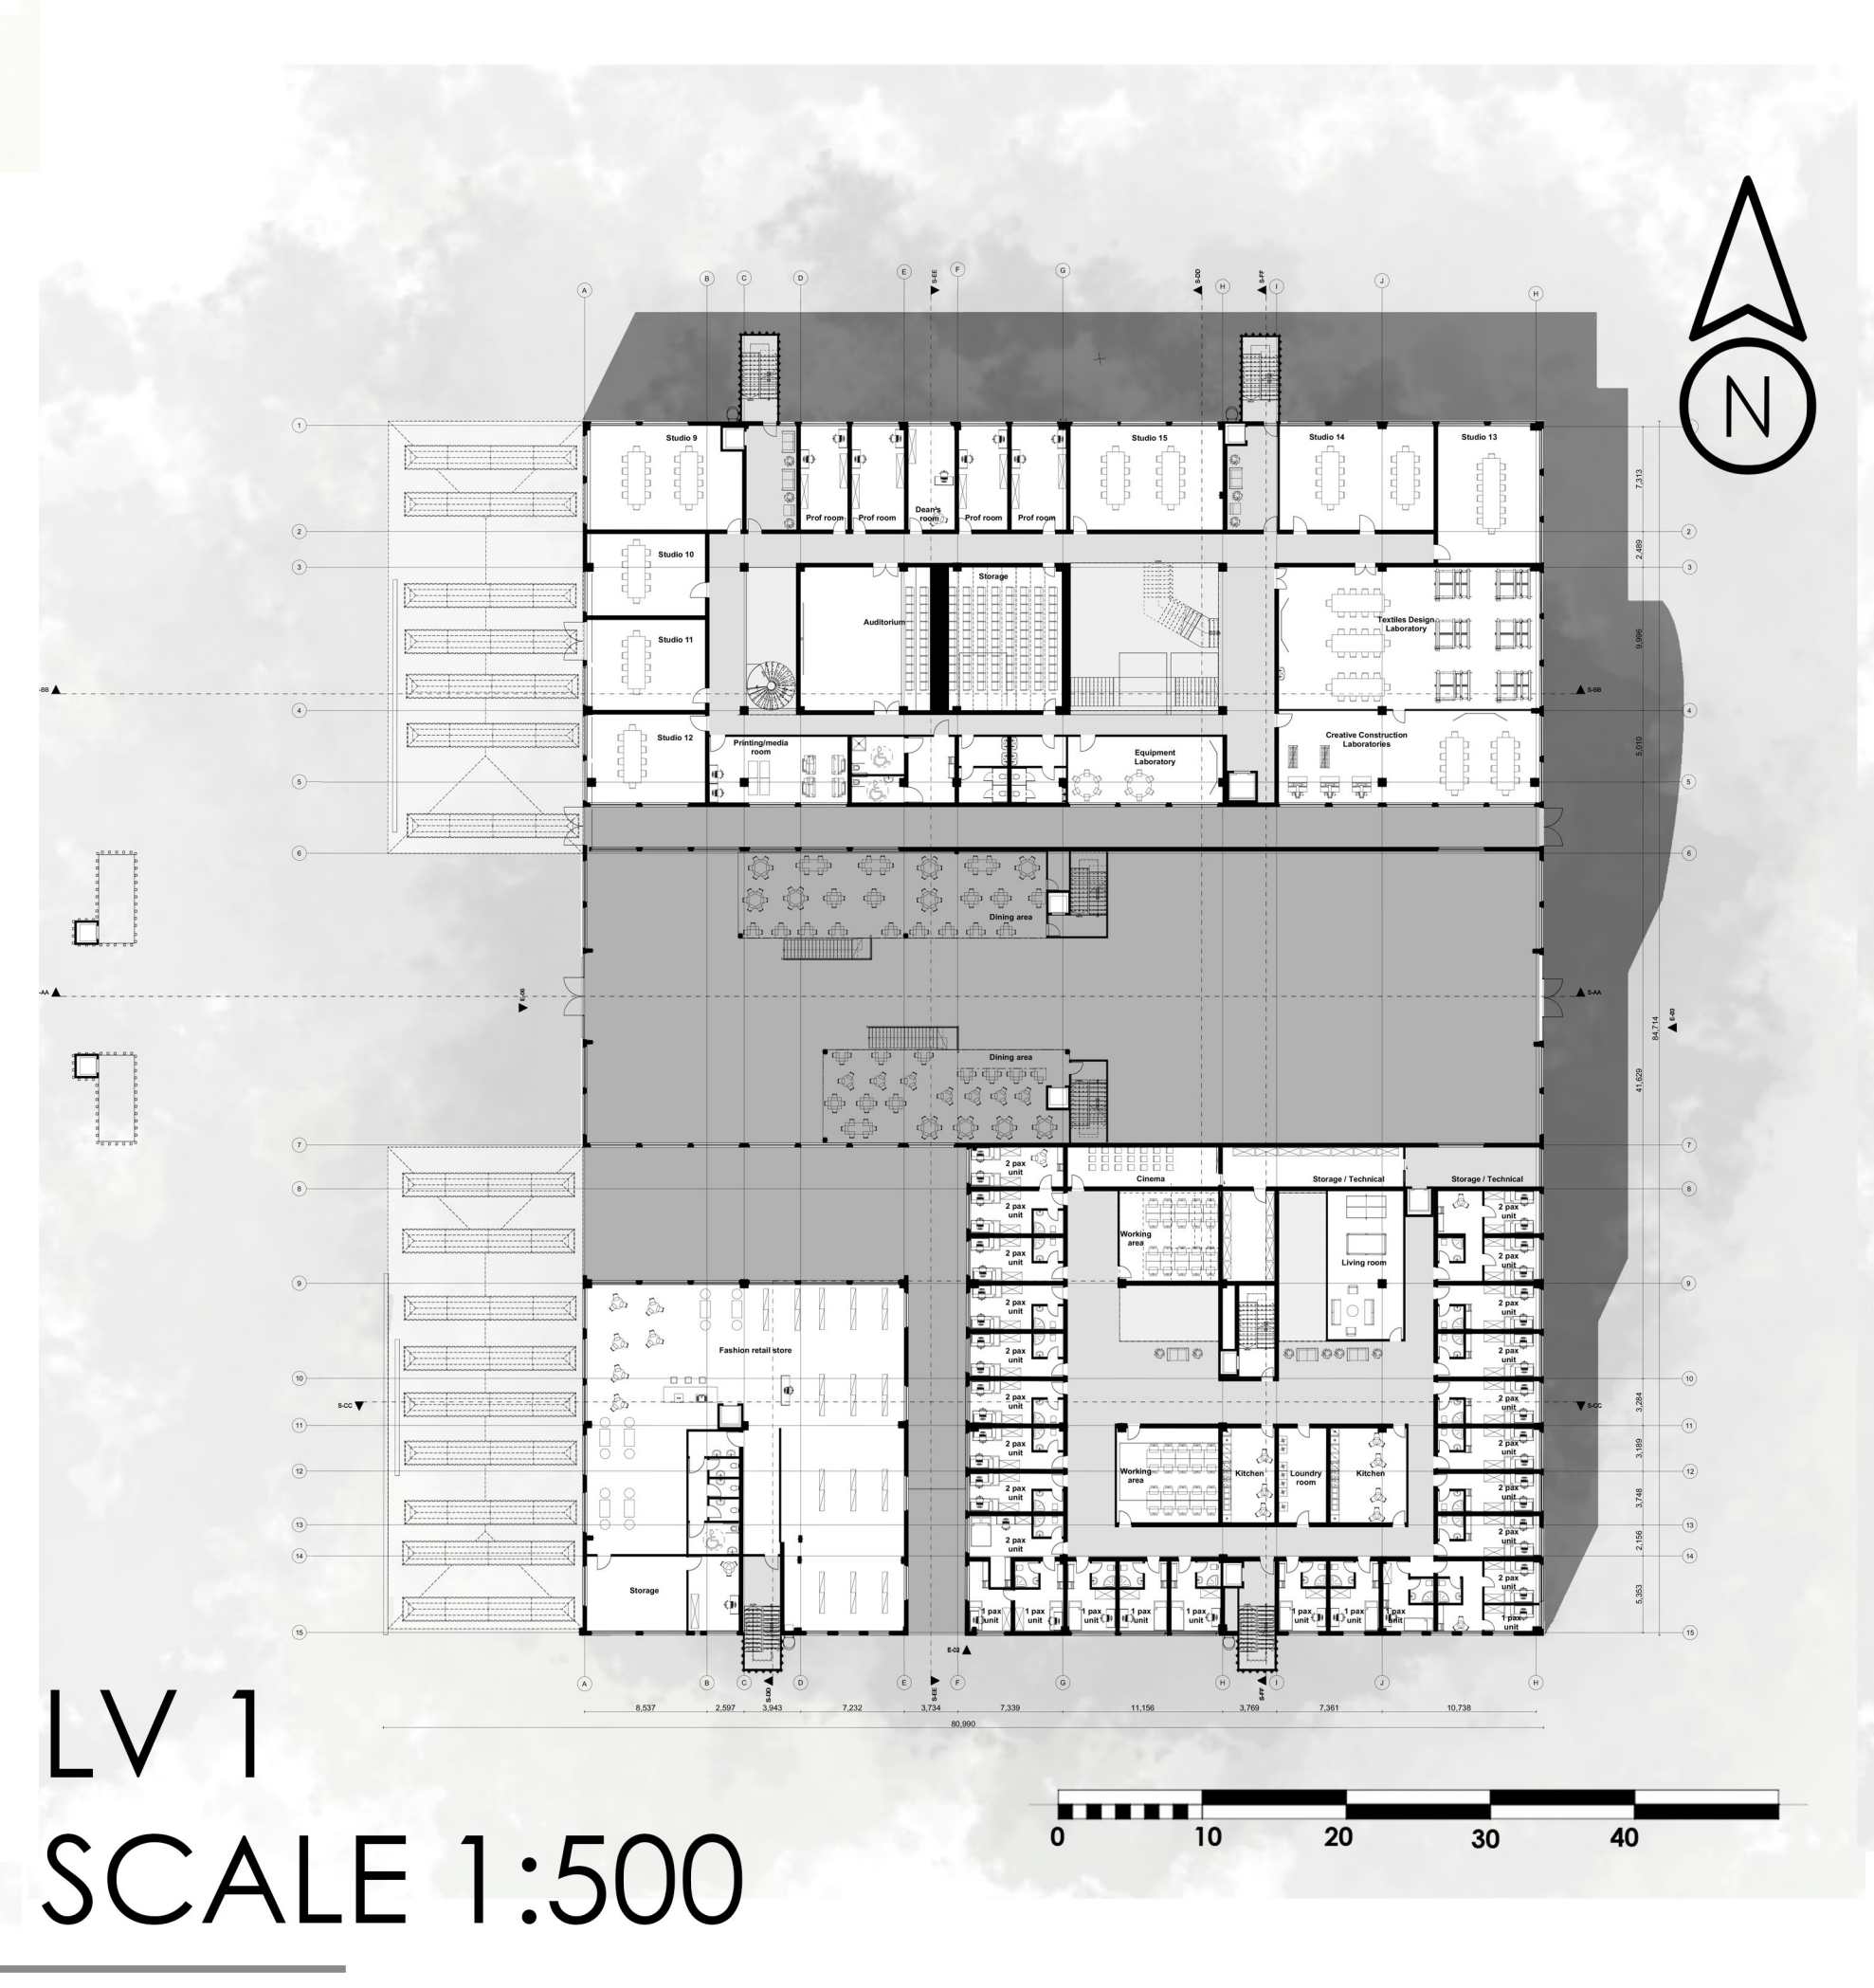


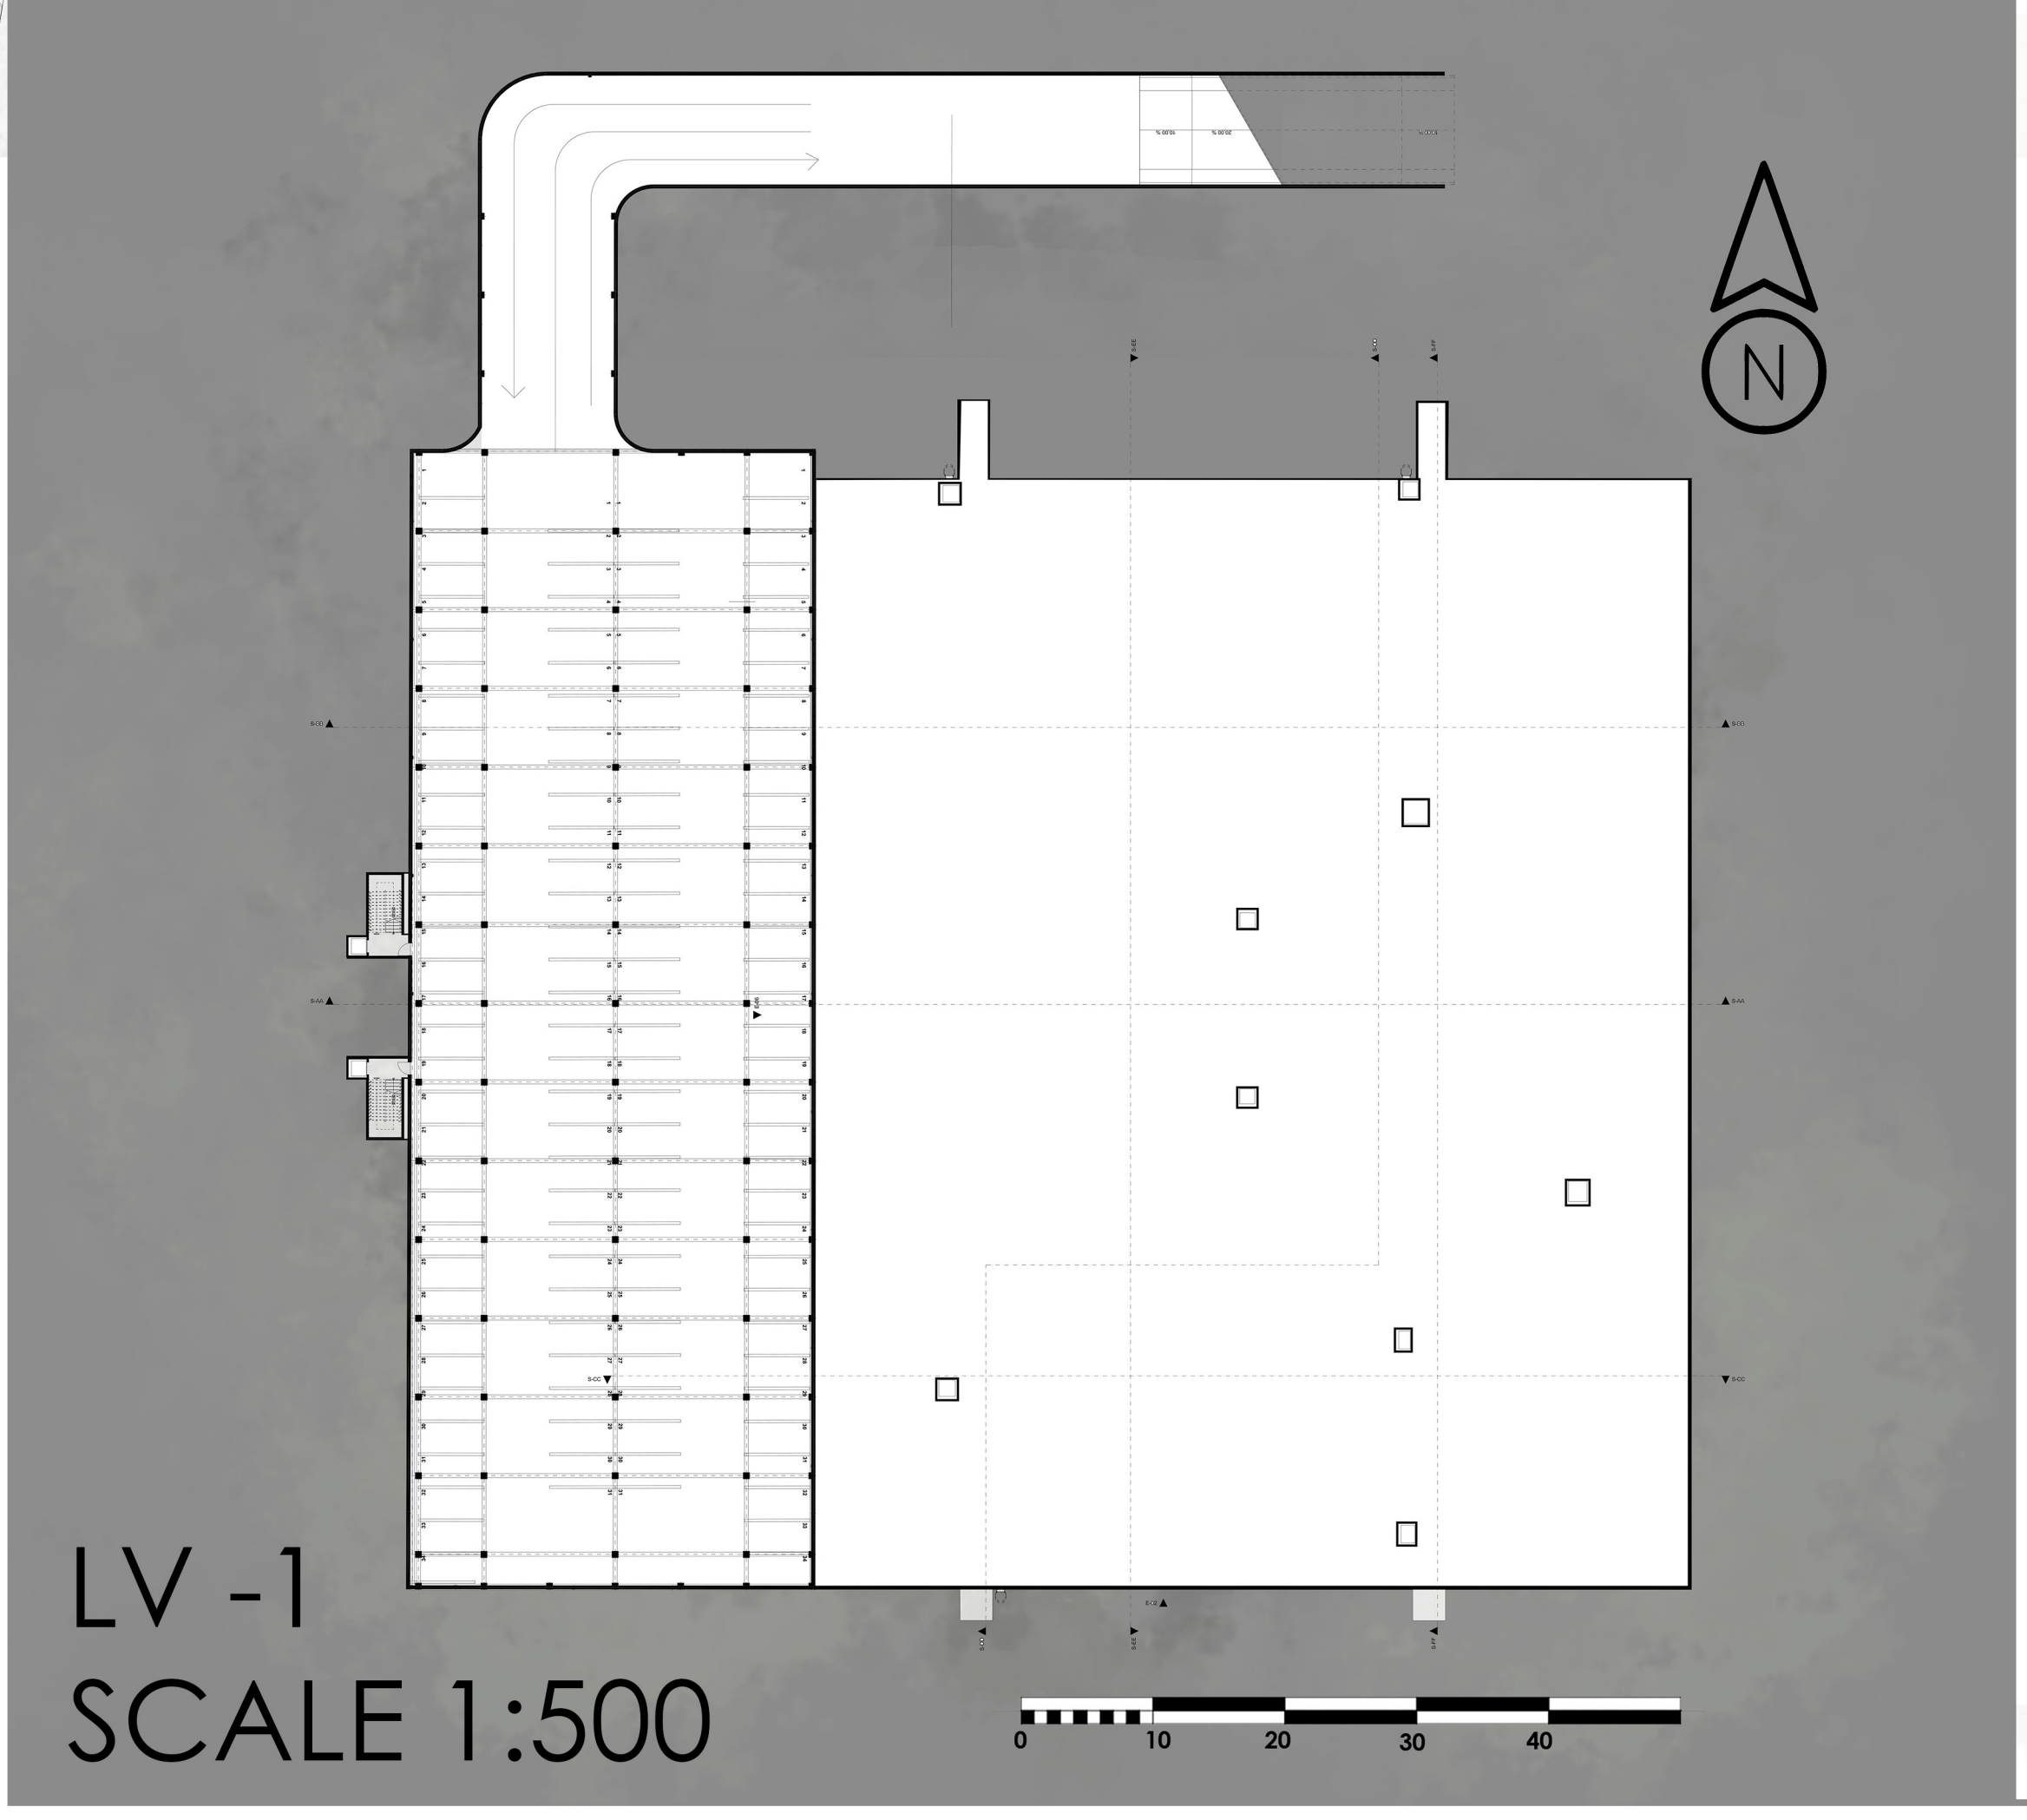

**REINVENTING INTERNATIONAL FASHION SCHOOL IN PRAGUE, 2022, ATELIER KORDOVSKY**  
 INŻ. ARCH. BOGDAN JĘDRZEJCZAK; THESIS SUPERVISOR: DOC.ING. ARCH. PETR KORDOVSKY, CTU FA PRAGUE

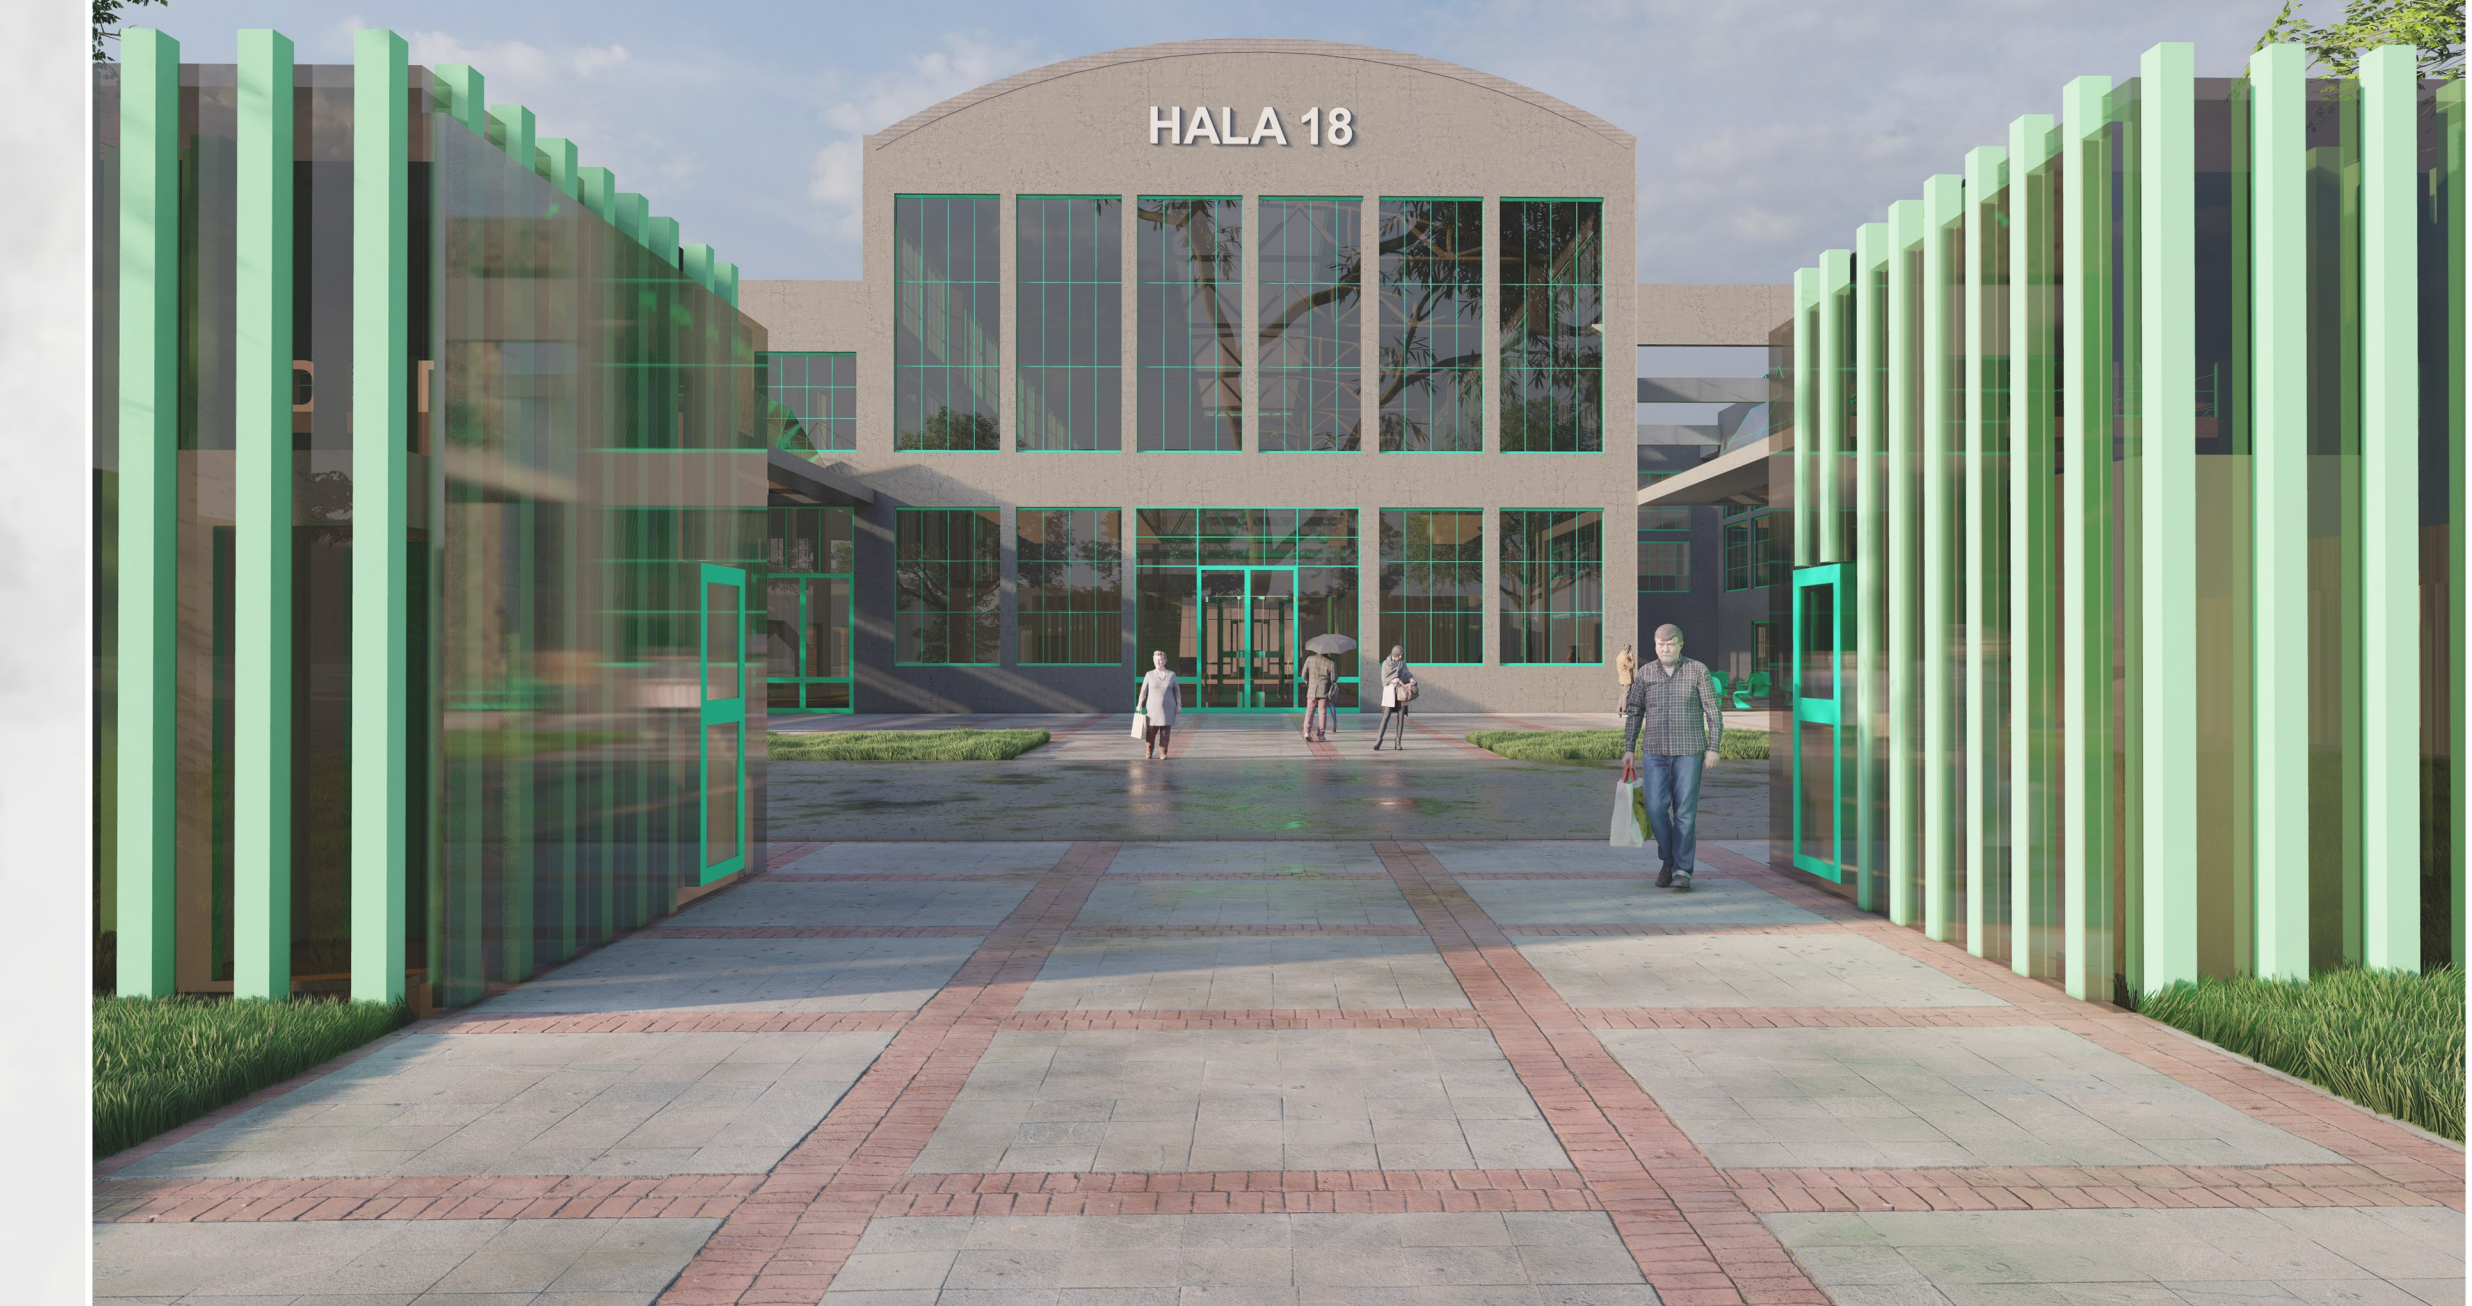

ELEVATIONS SCALE 1:500

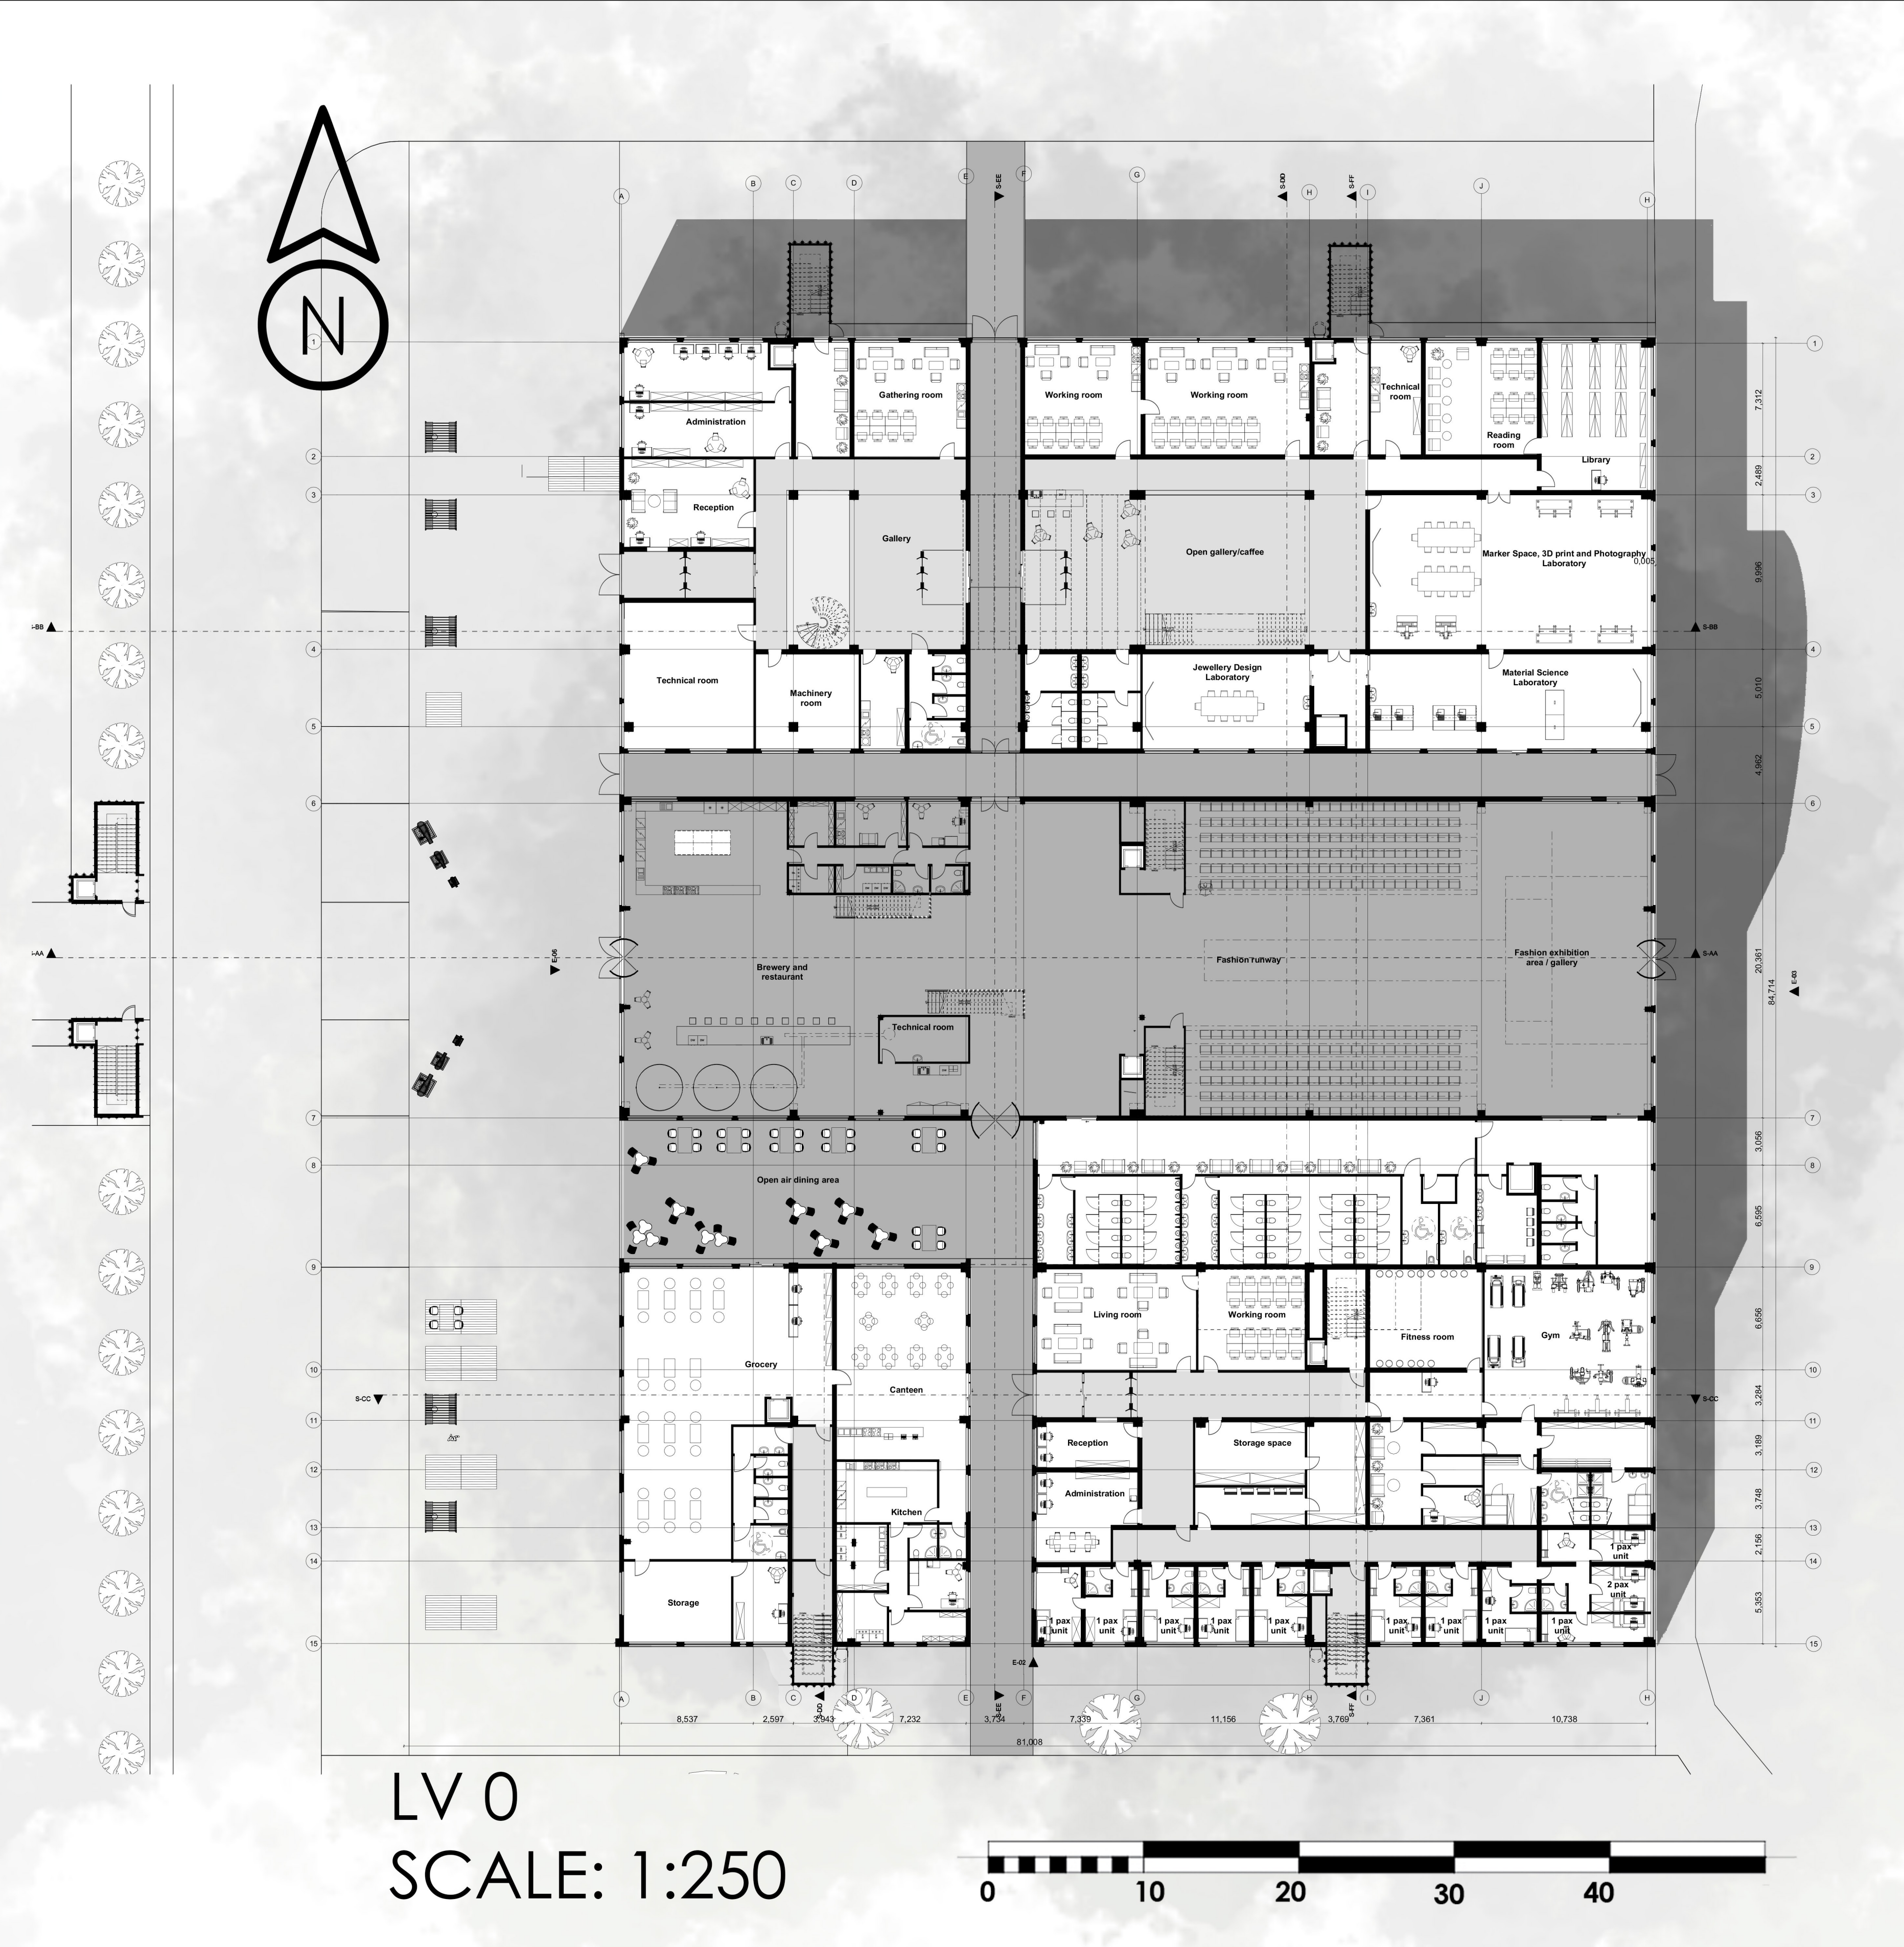