




km 0,000 00

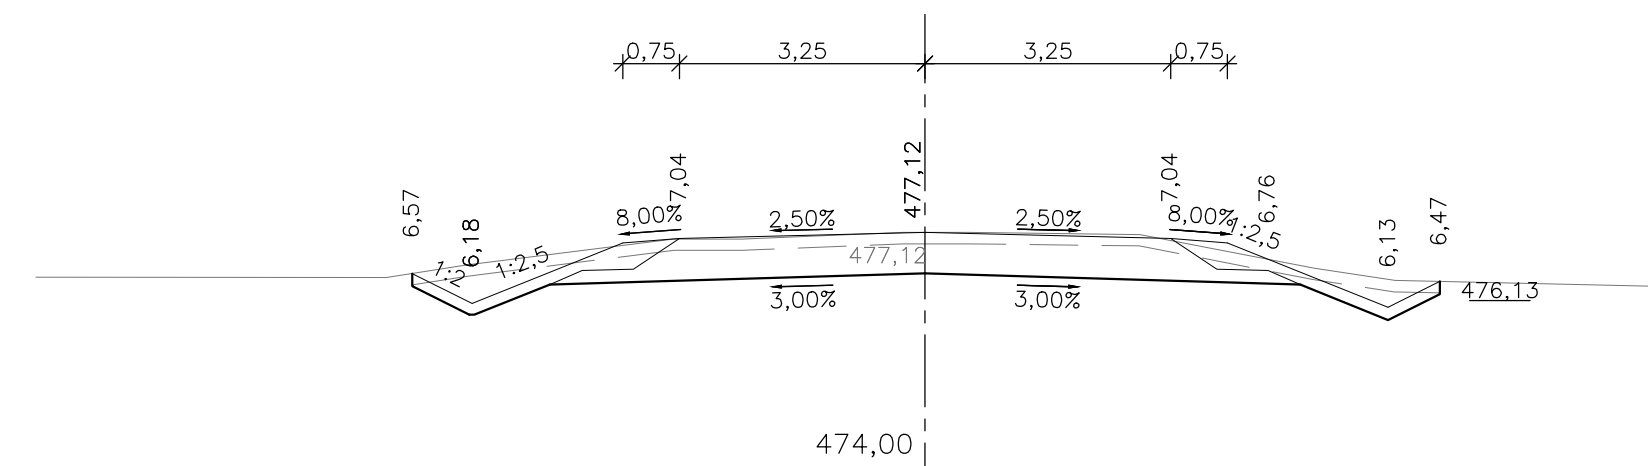


km 0,300 00

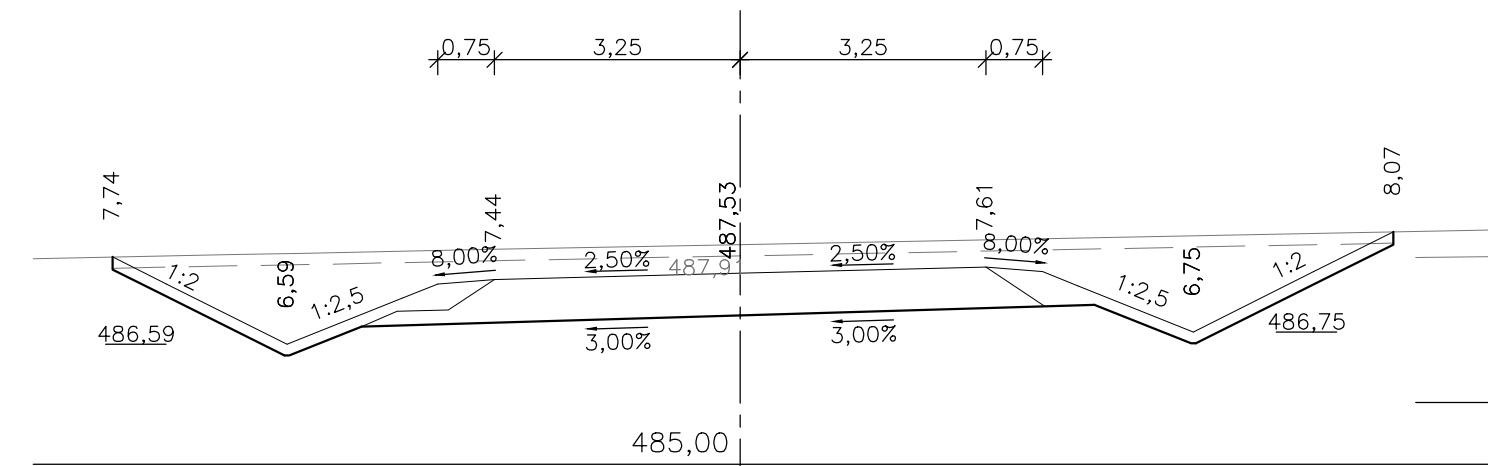


km 0,600 00

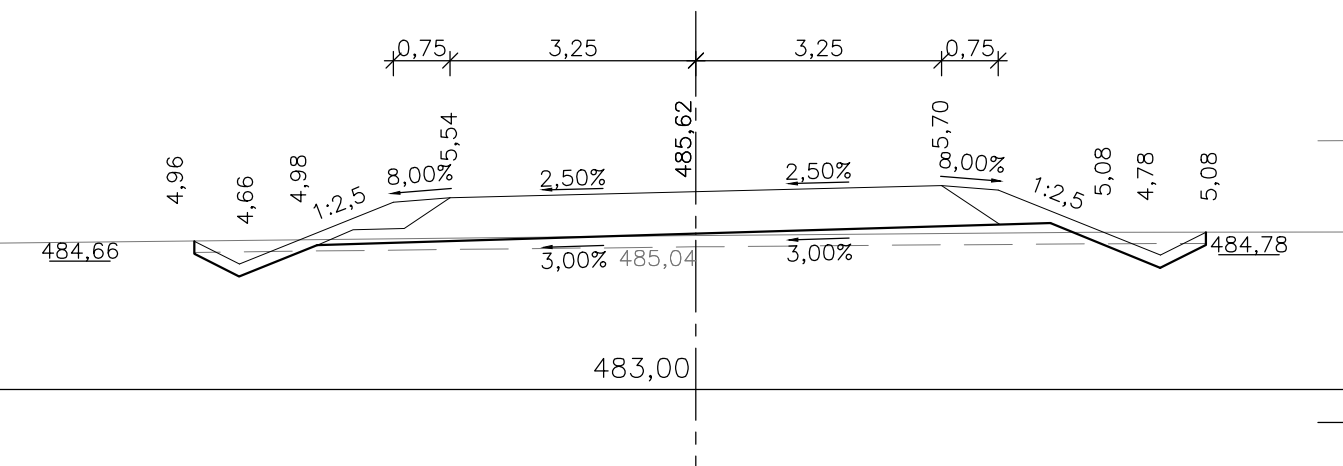


km 0,900 00

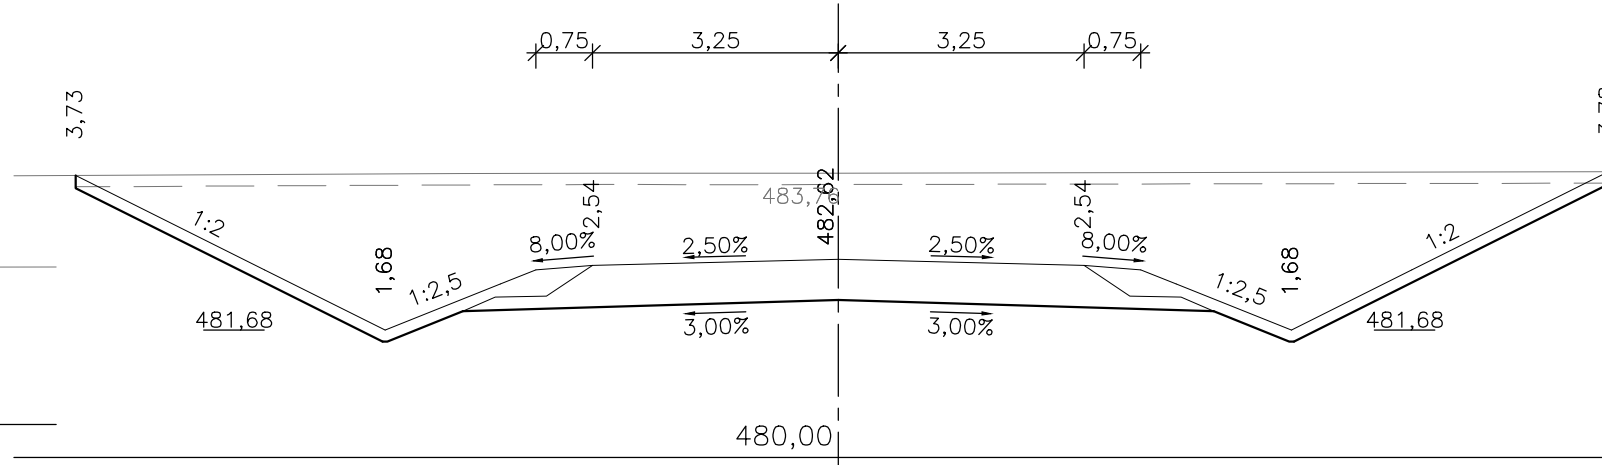


km 1,200 00

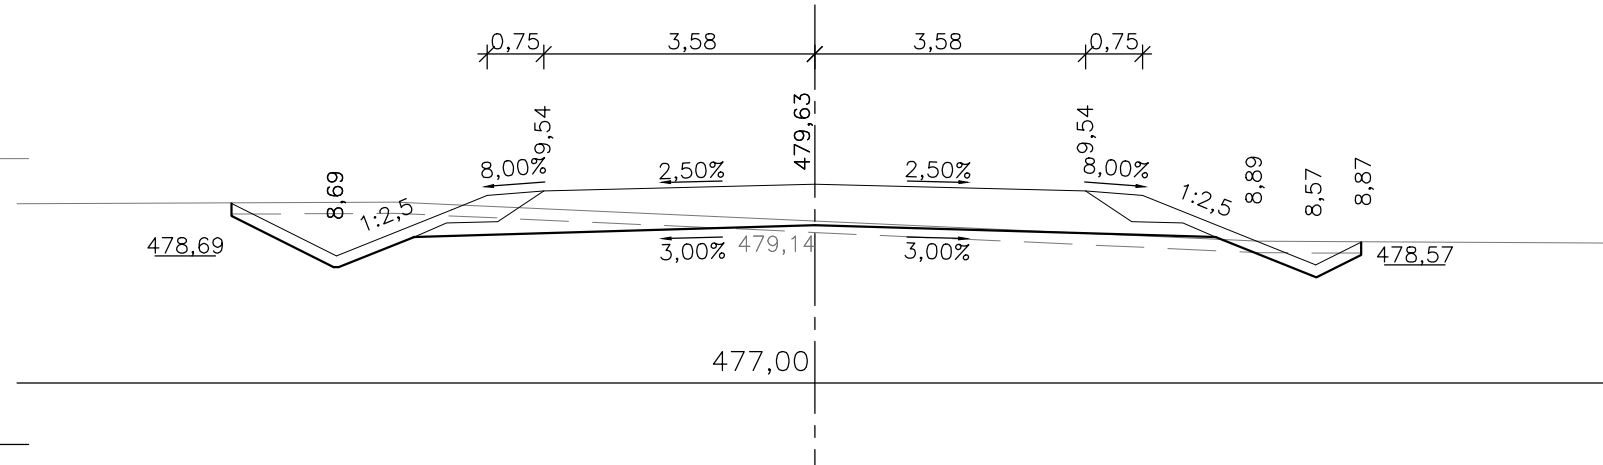


km 0,100 00

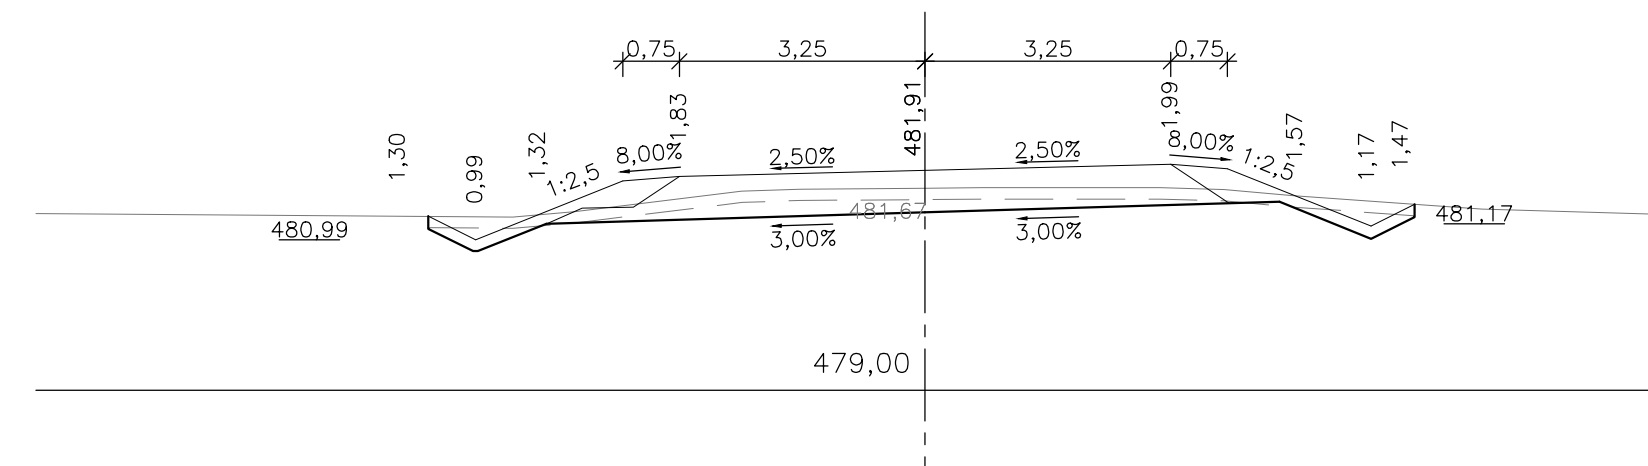


km 0,400 00

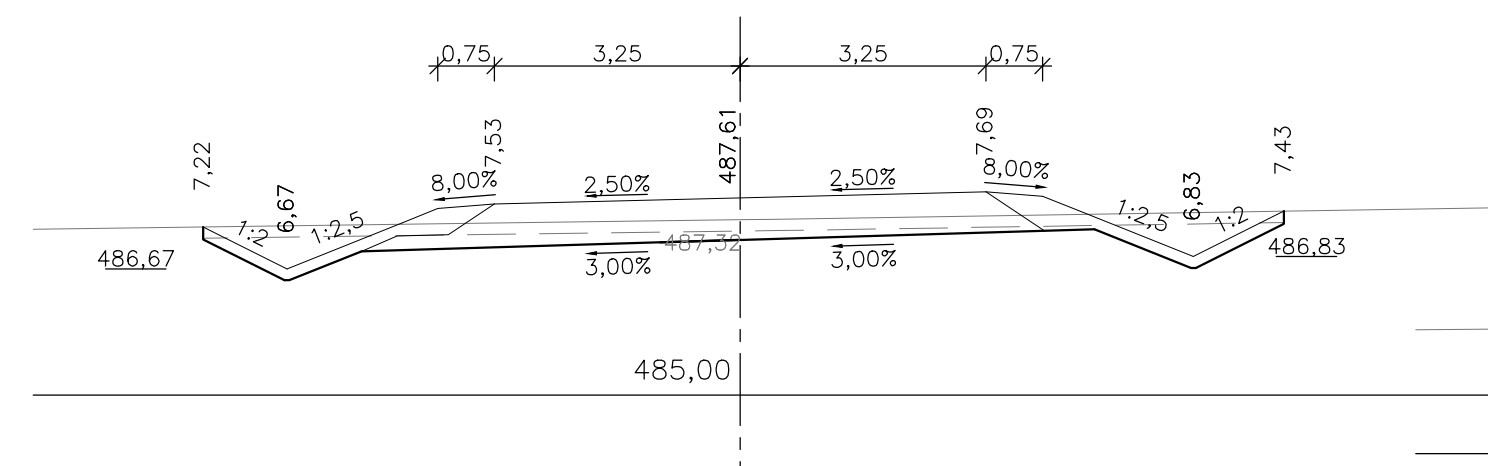


km 0,700 00

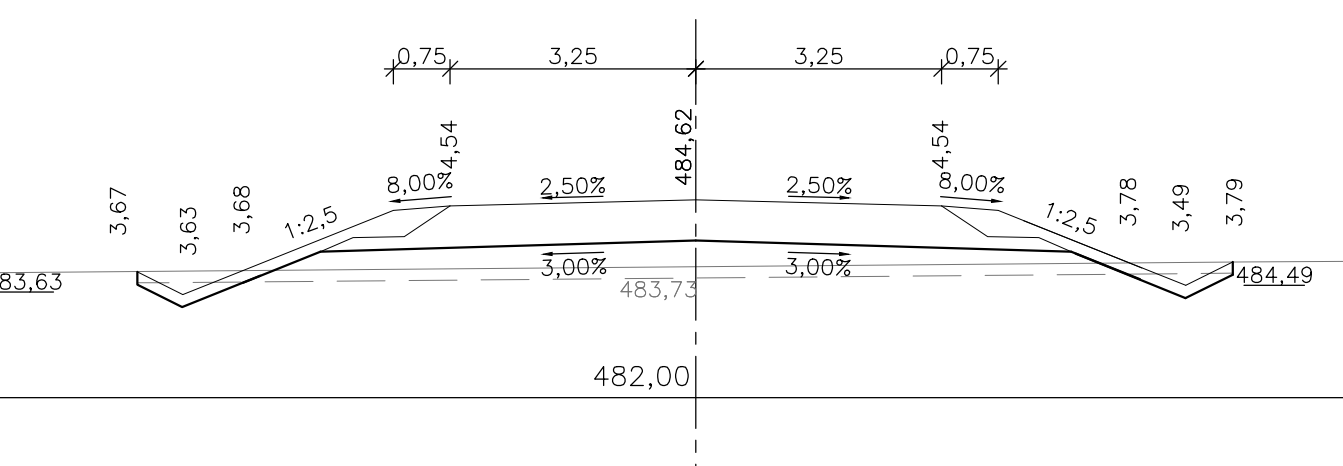


km 1,000 00

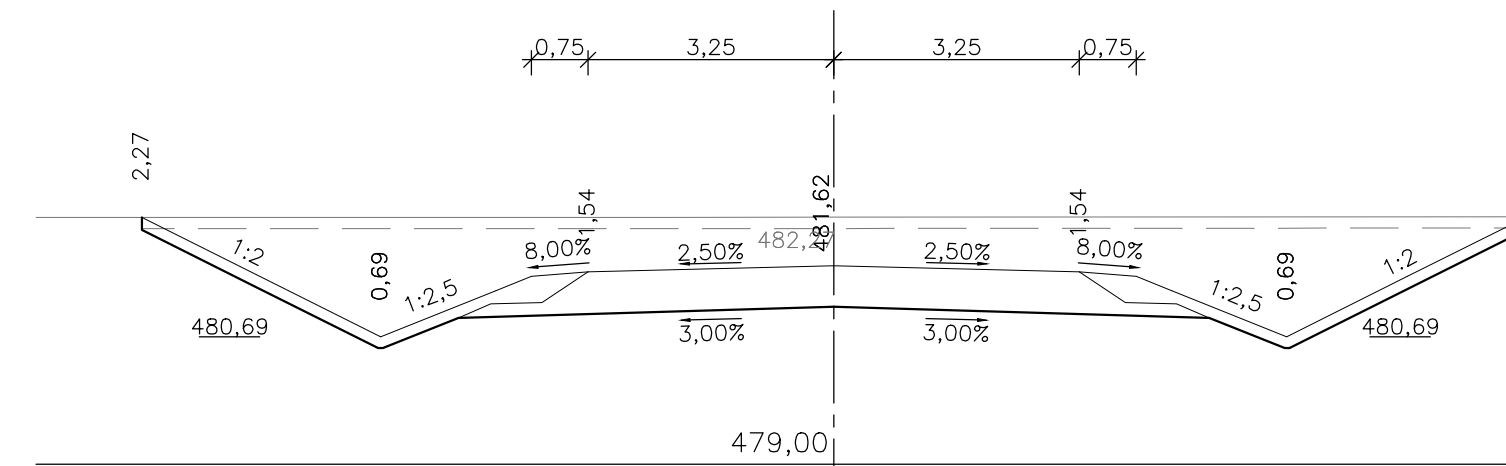


km 1,100 00

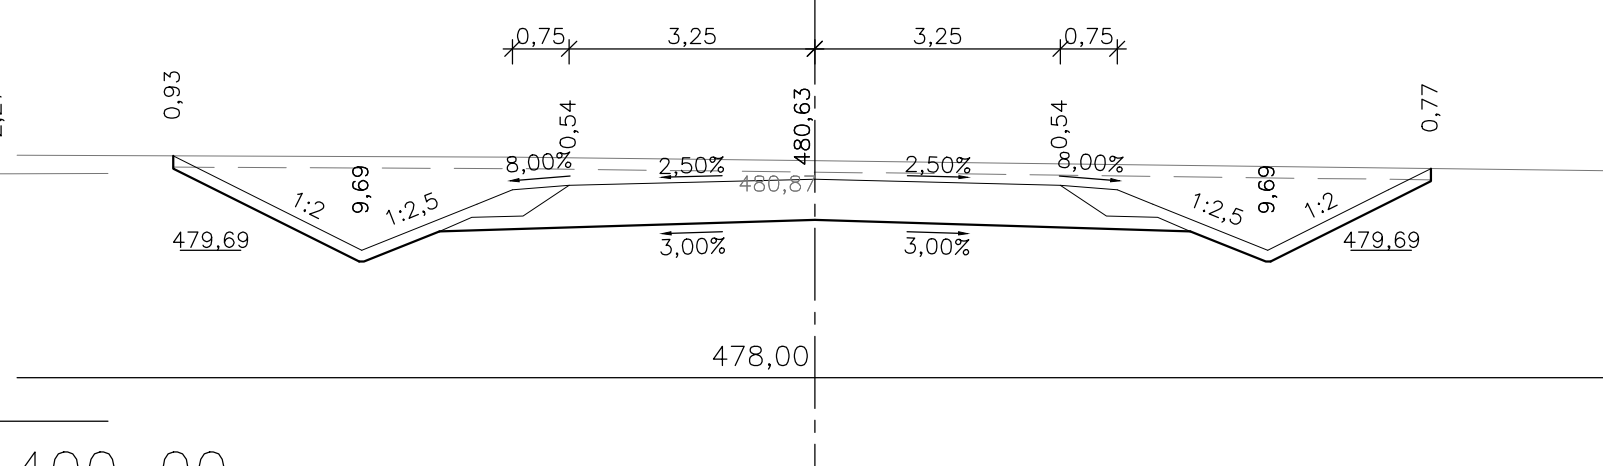


km 0,200 00

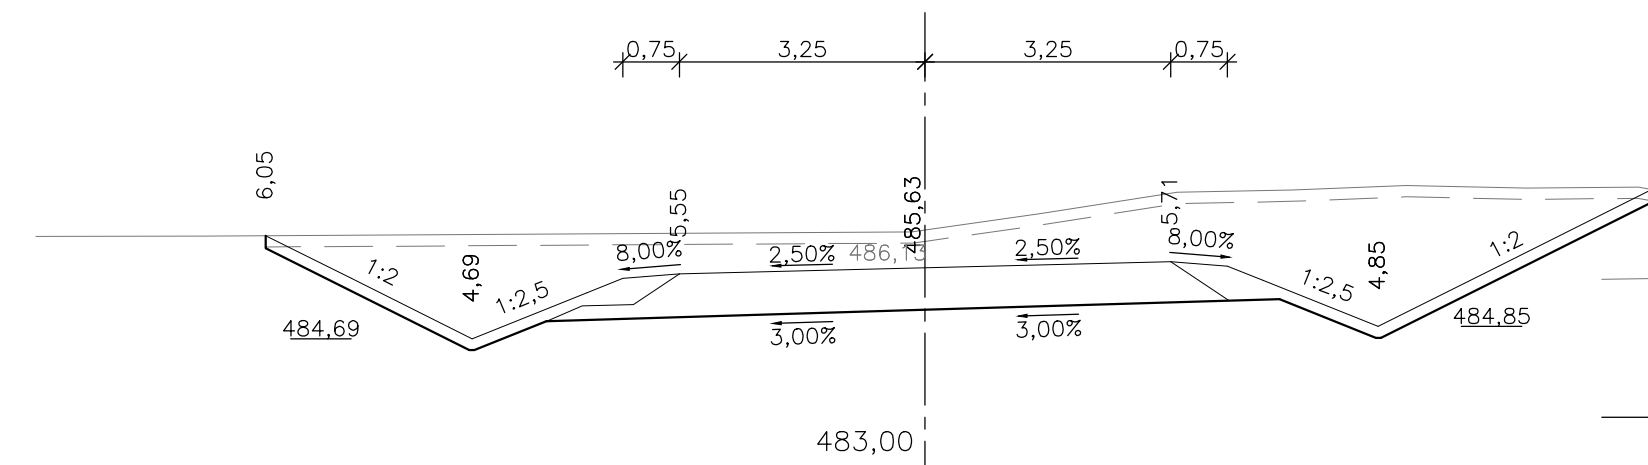


km 0,500 00

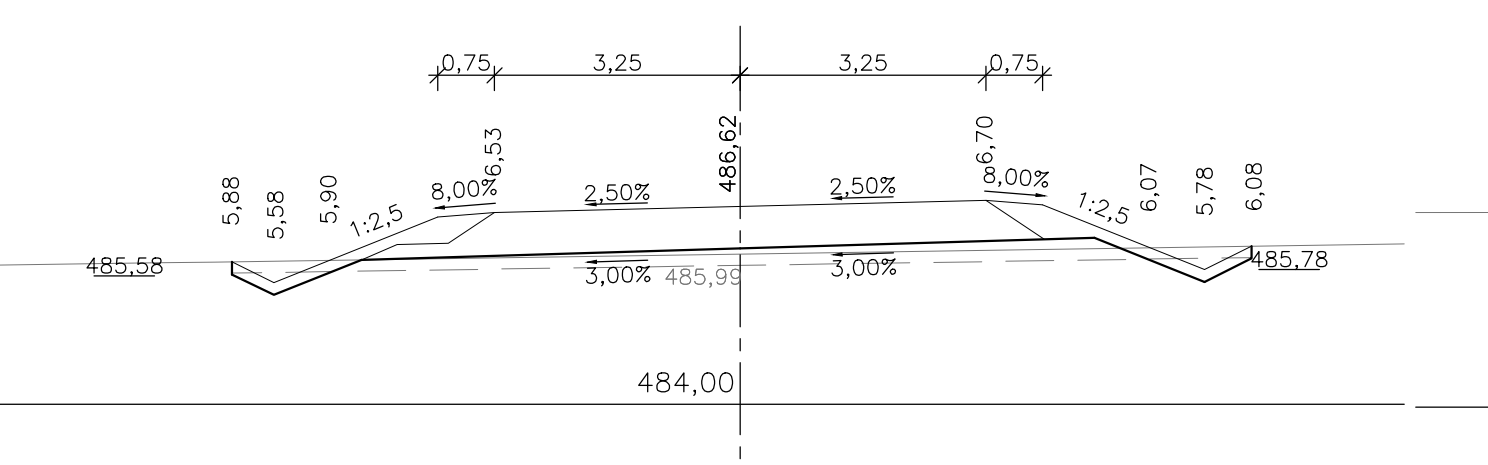

km 0,800 00

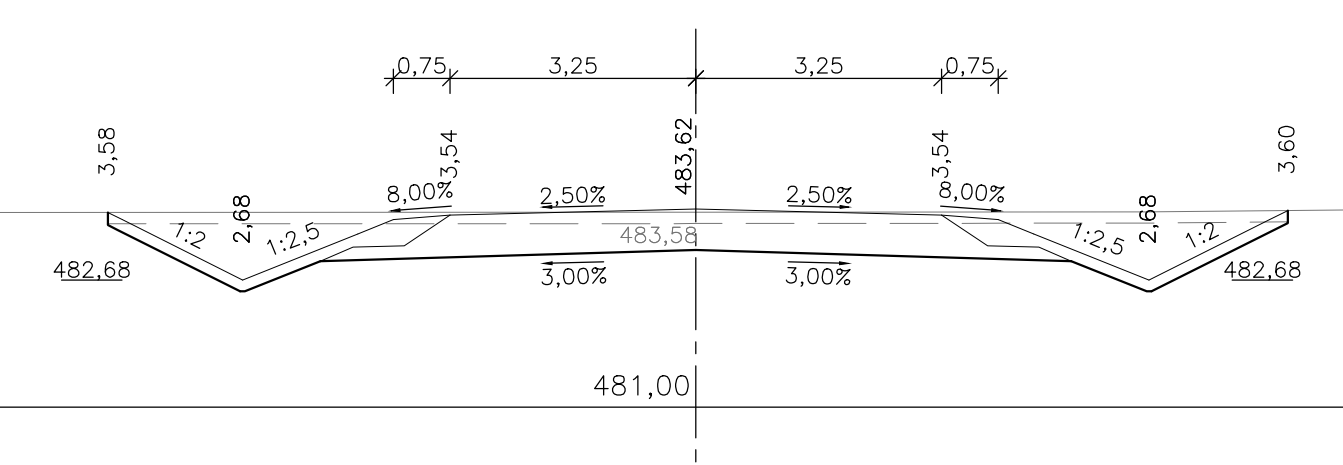

km 1,400 00

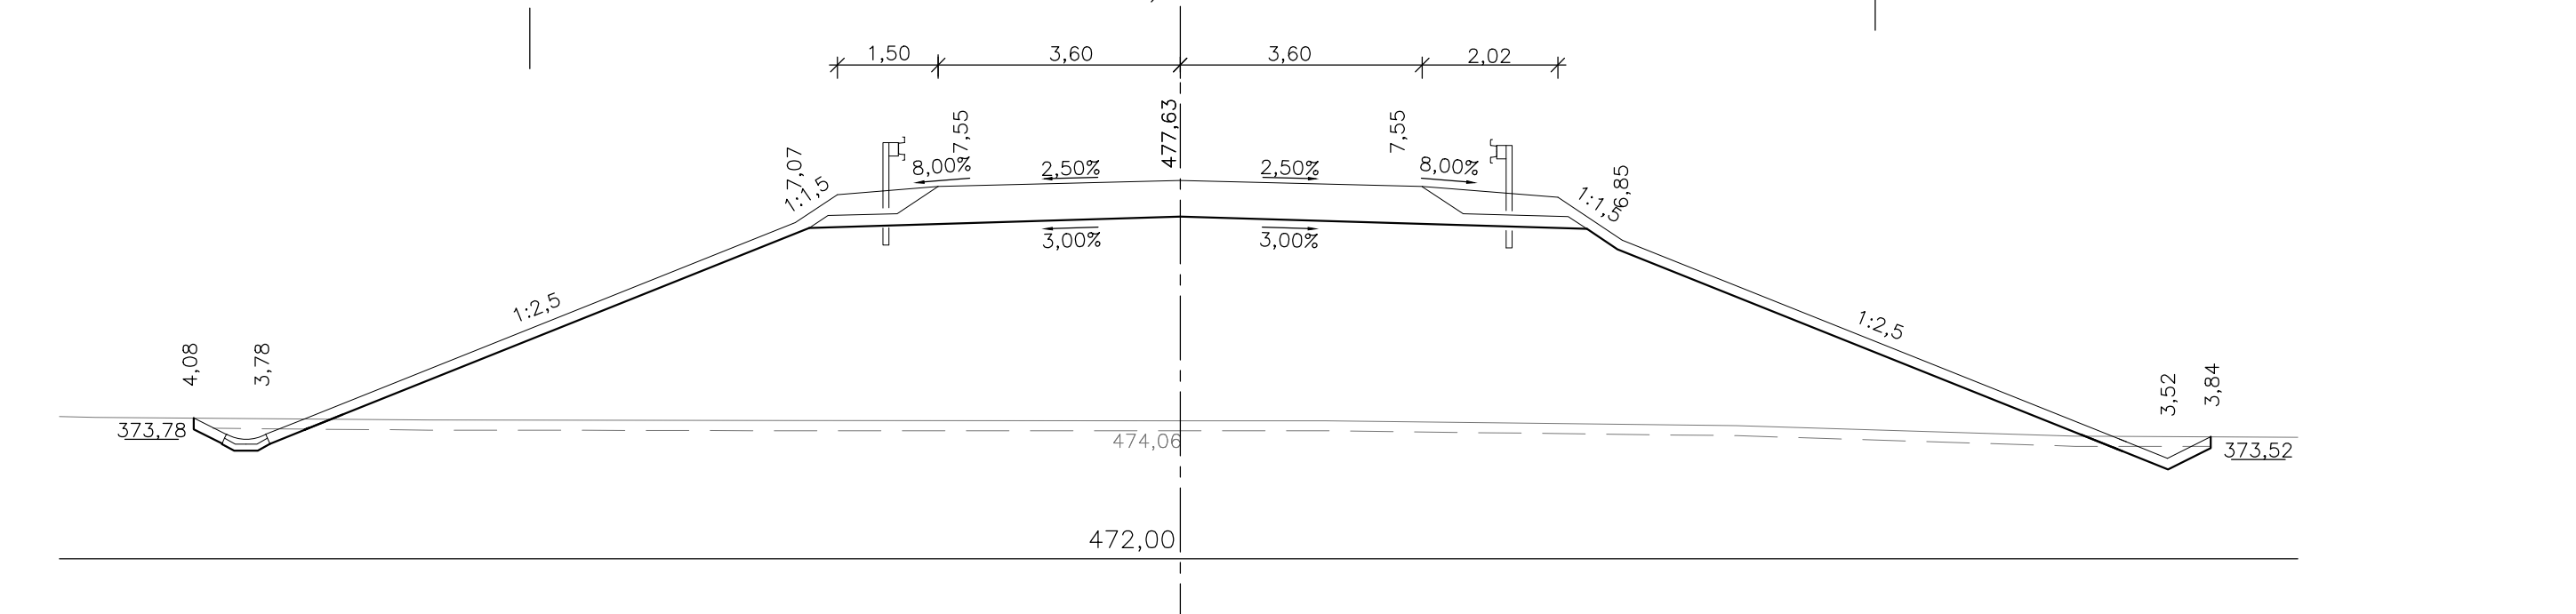

Fakulta:	FAKULTA STAVEBNÍ, ČVUT V PRAZE		
Ročník:	druhý		
Vyučující:	Ing. Jaromíra Ježková		
Jméno:	Bc. Miroslav Jiríčka		
Předmět:	Diplomová Práce		
Výkres:	<b>PRÍČNÉ ŘEZY SO 101</b>		
	Mřížka: 1:100	Č. přílohy 2.5.1	Formát: 6*A4
		Datum: 12.05.2023	

