

Chainage: 30.000 m

Chain. scale. 1:100

Height scale 1:100



Ref. level: 224.00 m

Deviations:

Minimum: -487 mm

Maximum: 27 mm

Mean: -113 mm

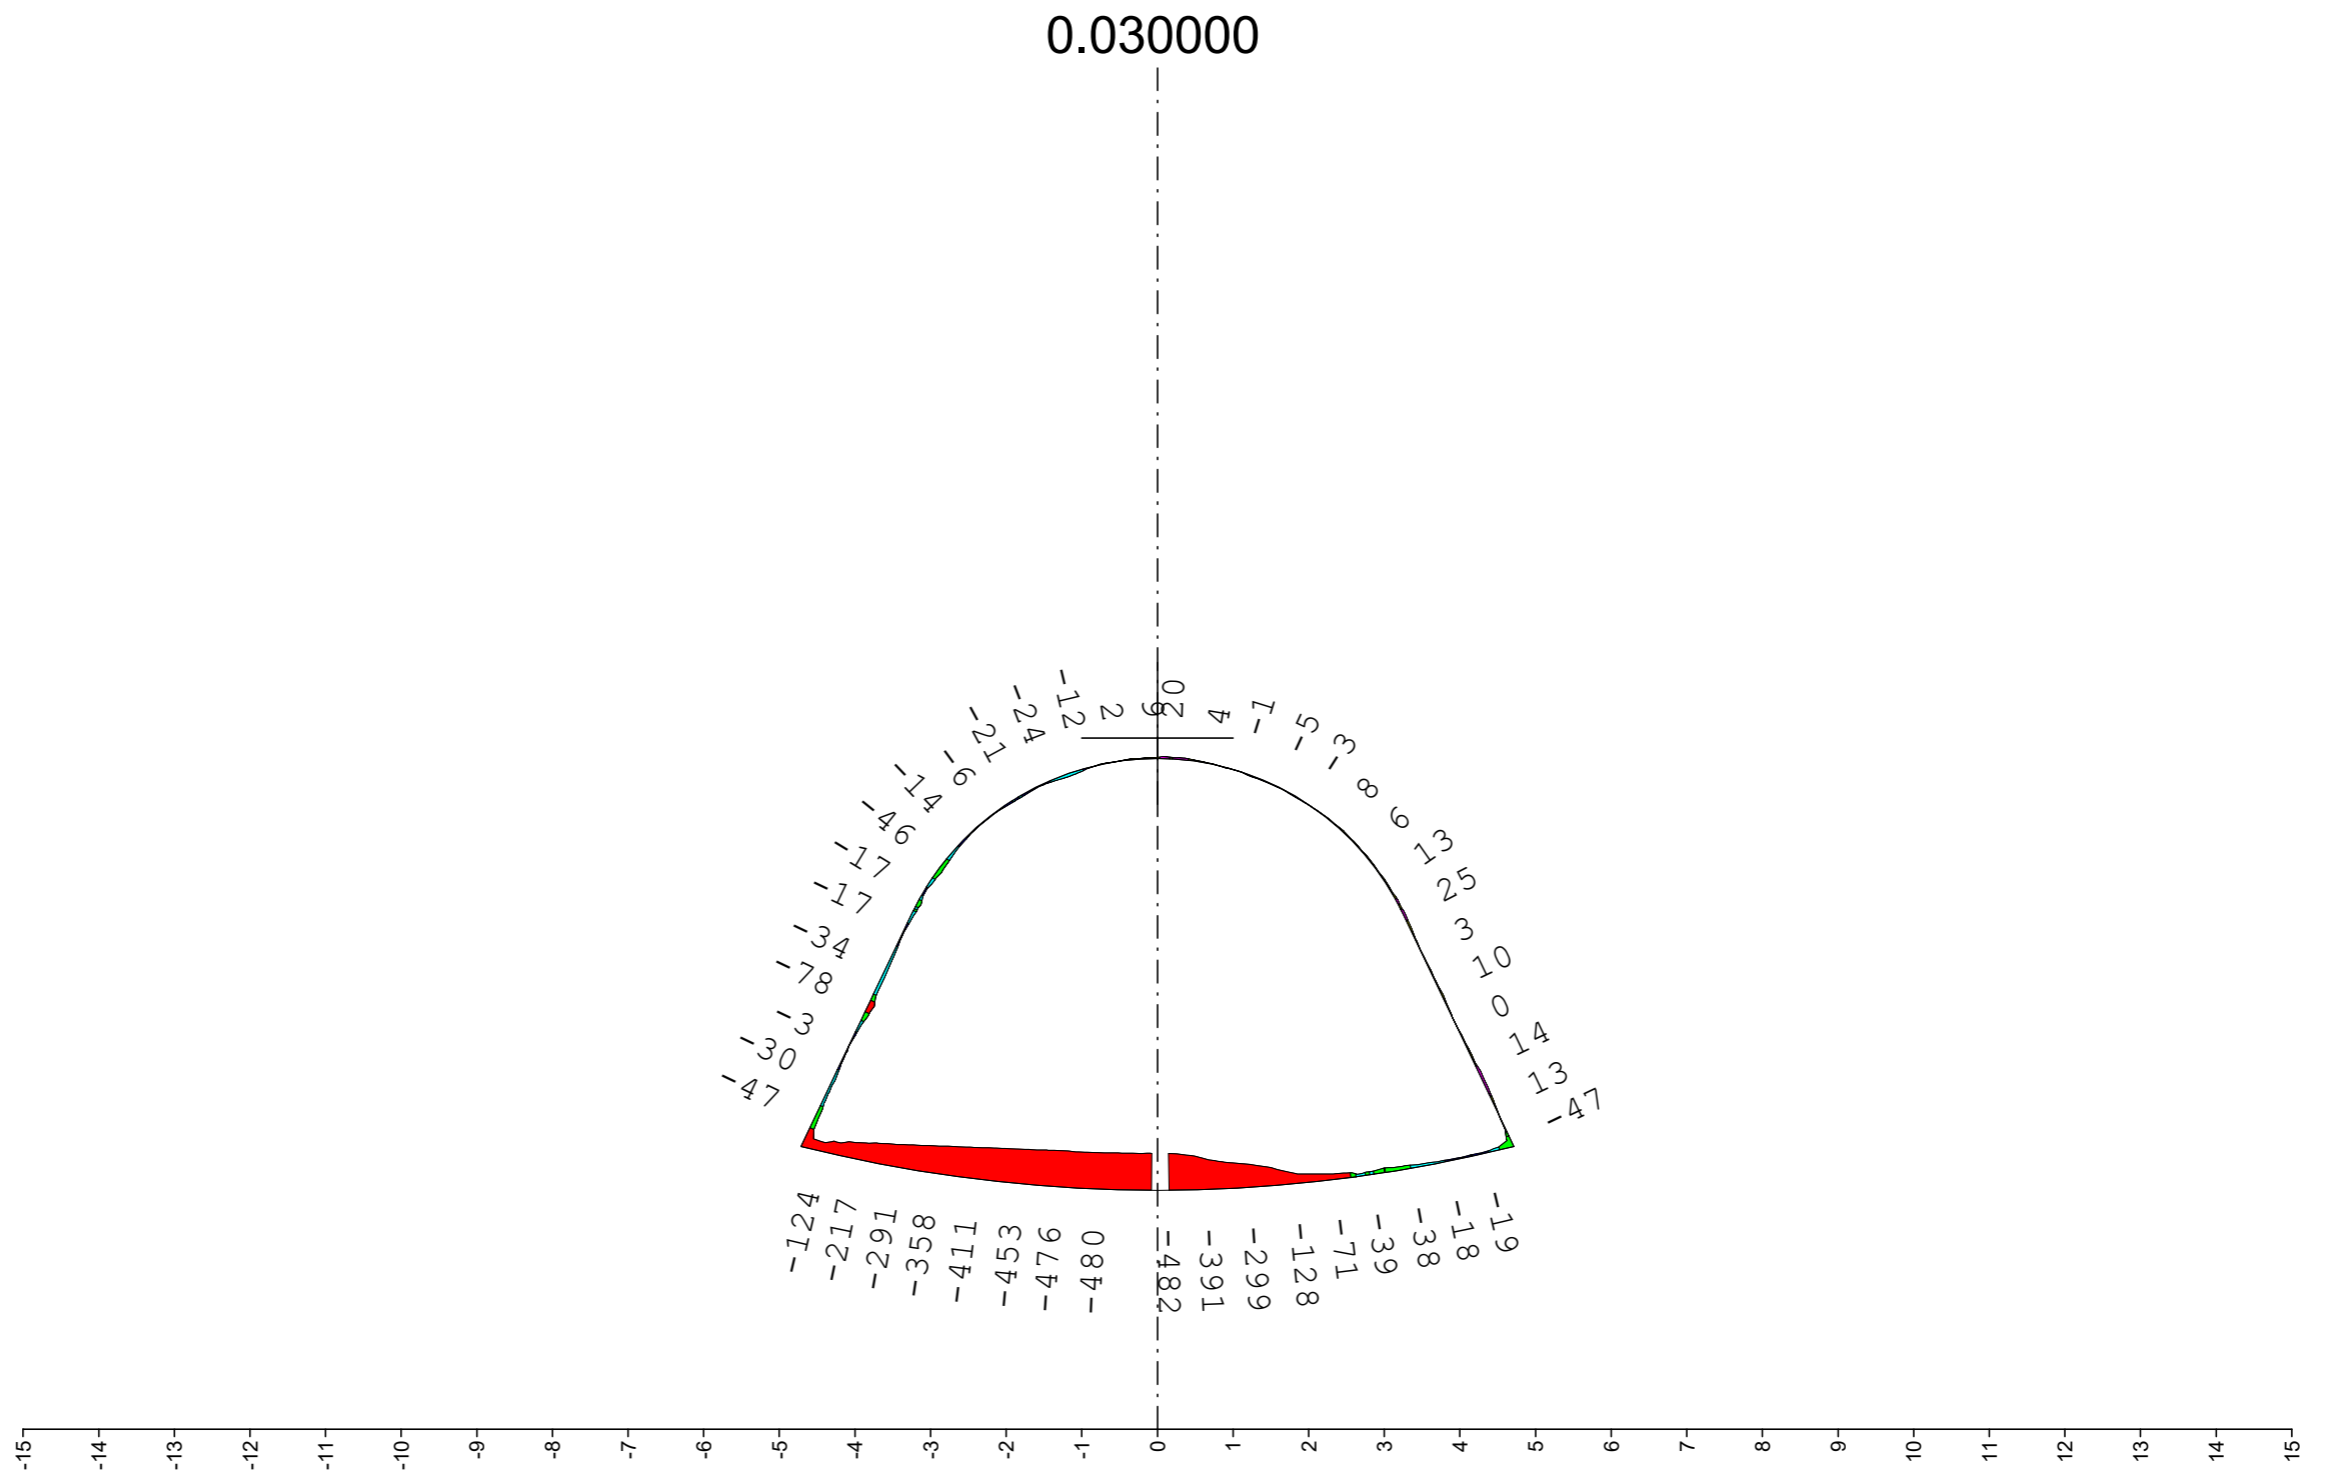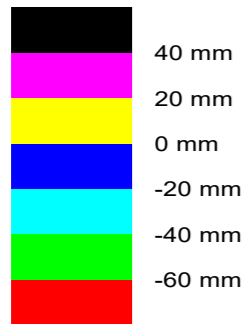

Date: 4.5.2023

**Project**

**Sector 1**

Chainage: 75.000 m

Chain. scale. 1:100

Height scale 1:100



Ref. level: 224.00 m

Deviations:

Minimum: -123 mm

Maximum: 28 mm

Mean: -29 mm

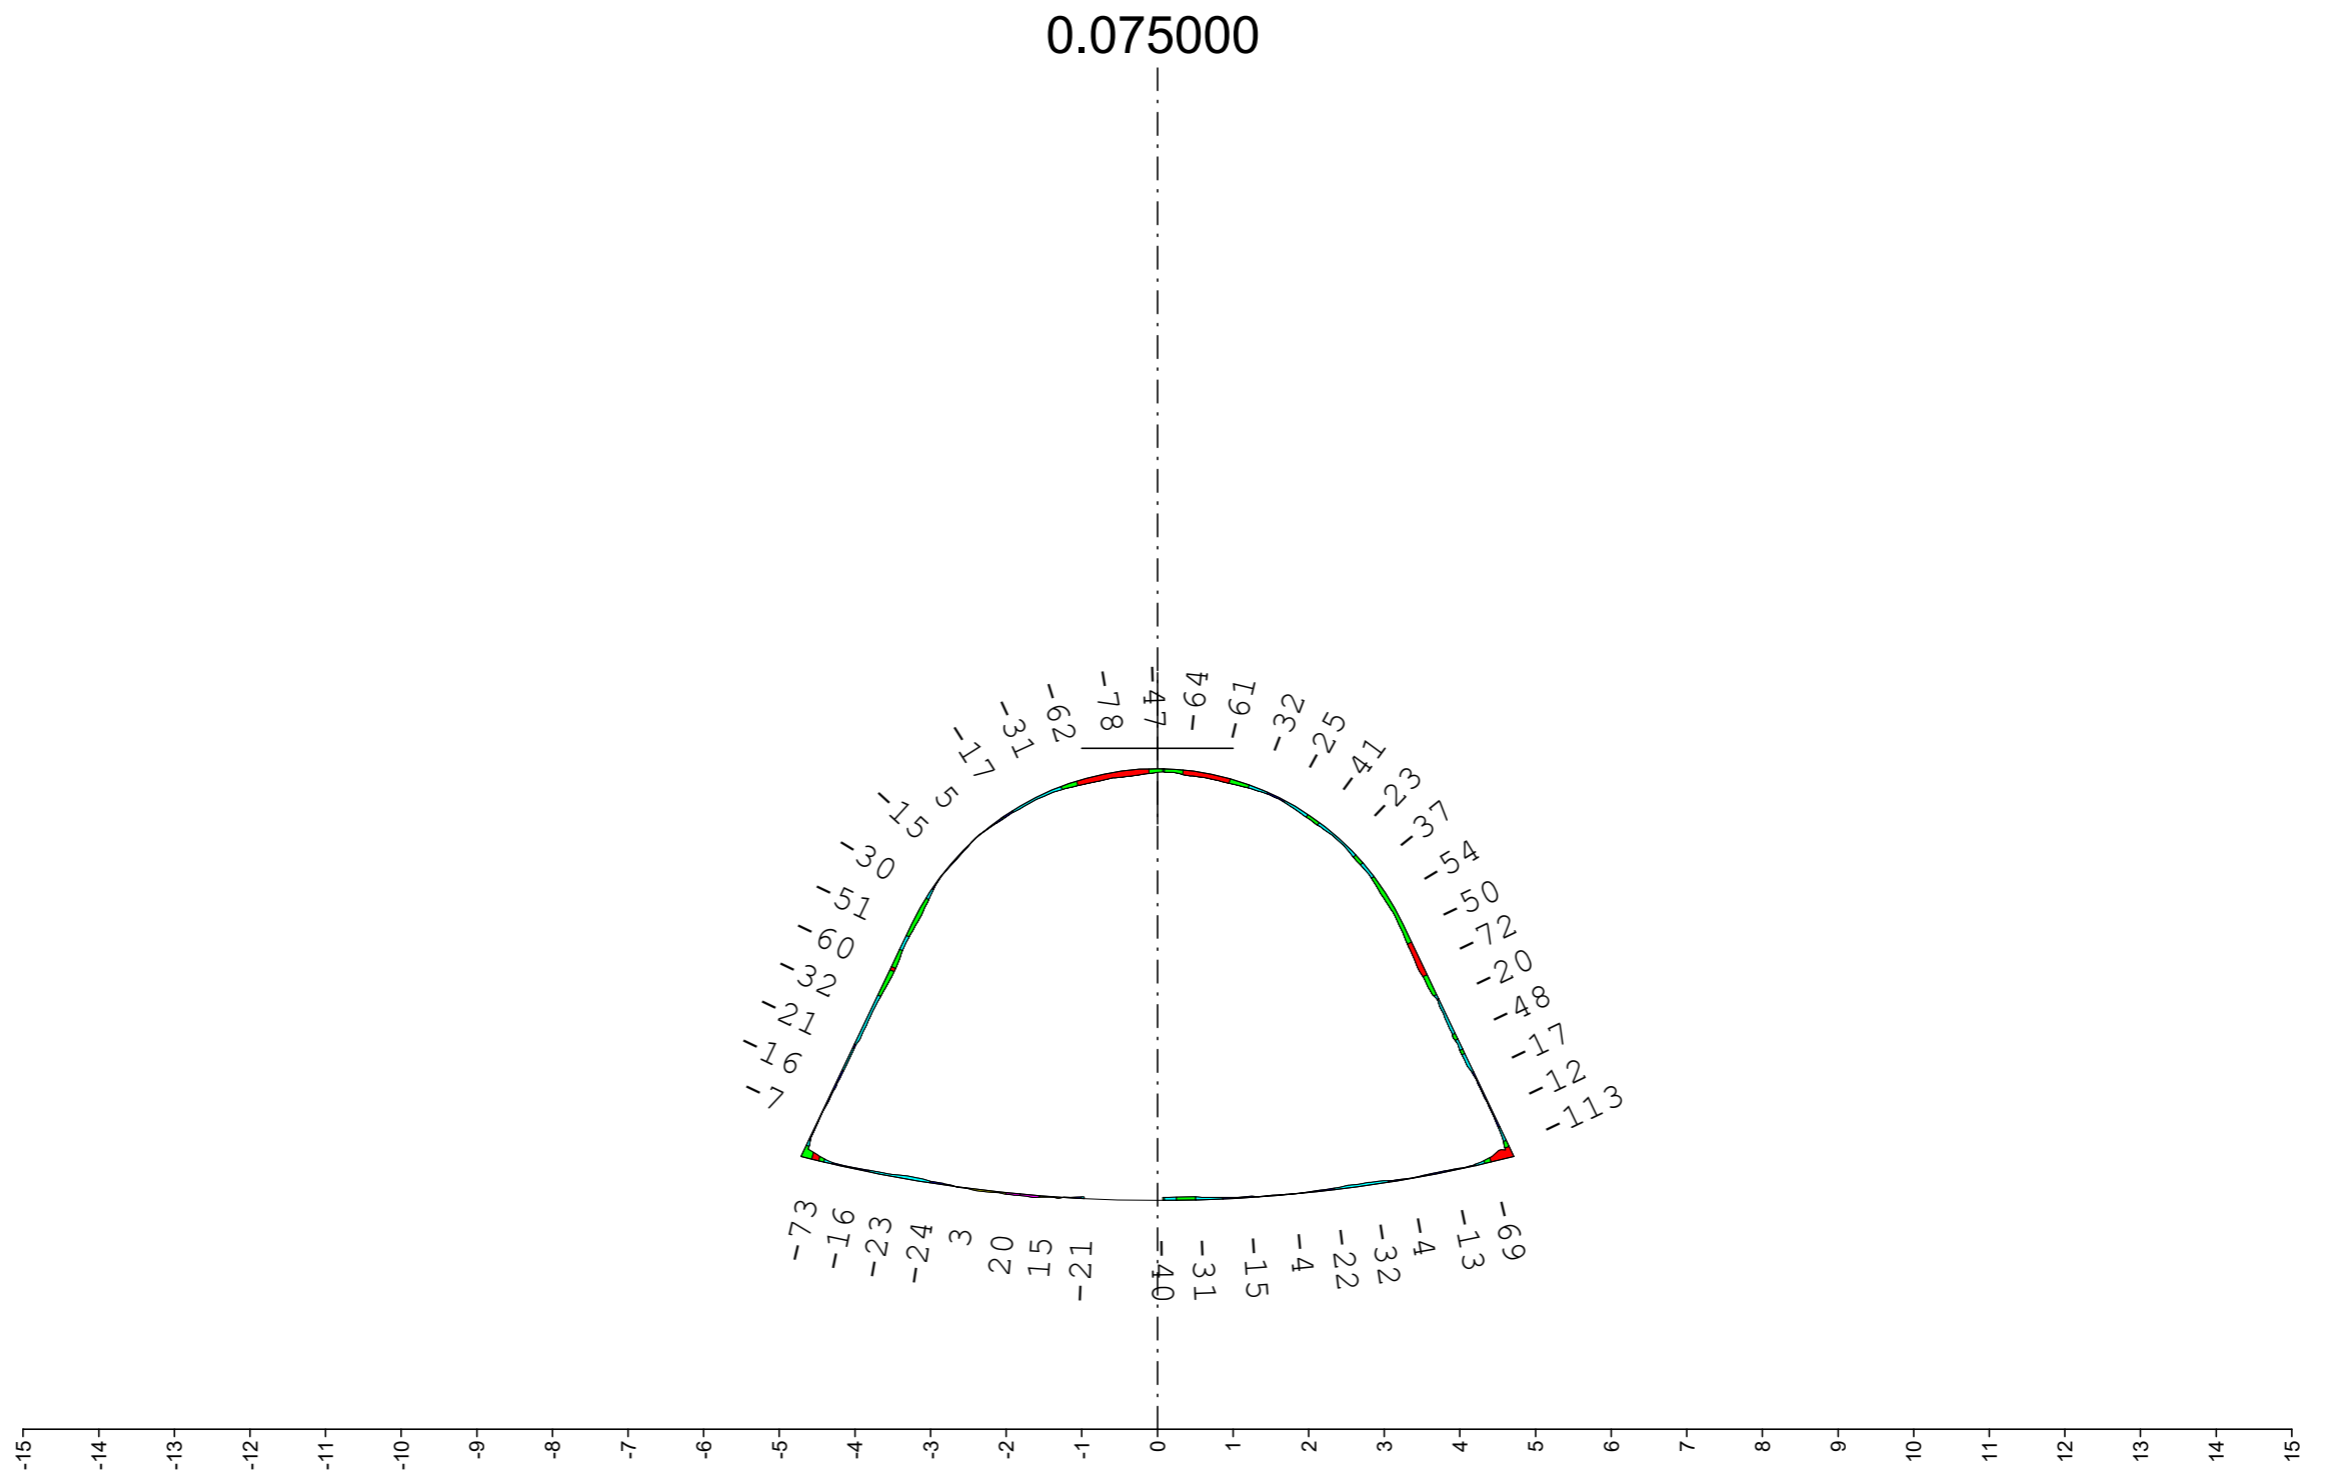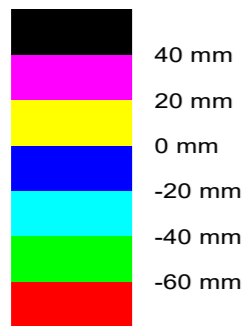

Date: 4.5.2023

**Project**

**Sector 1**

Chainage: 80.000 m

Chain. scale. 1:100

Height scale 1:100



Ref. level: 224.00 m

Deviations:

Minimum: -78 mm

Maximum: 43 mm

Mean: -12 mm

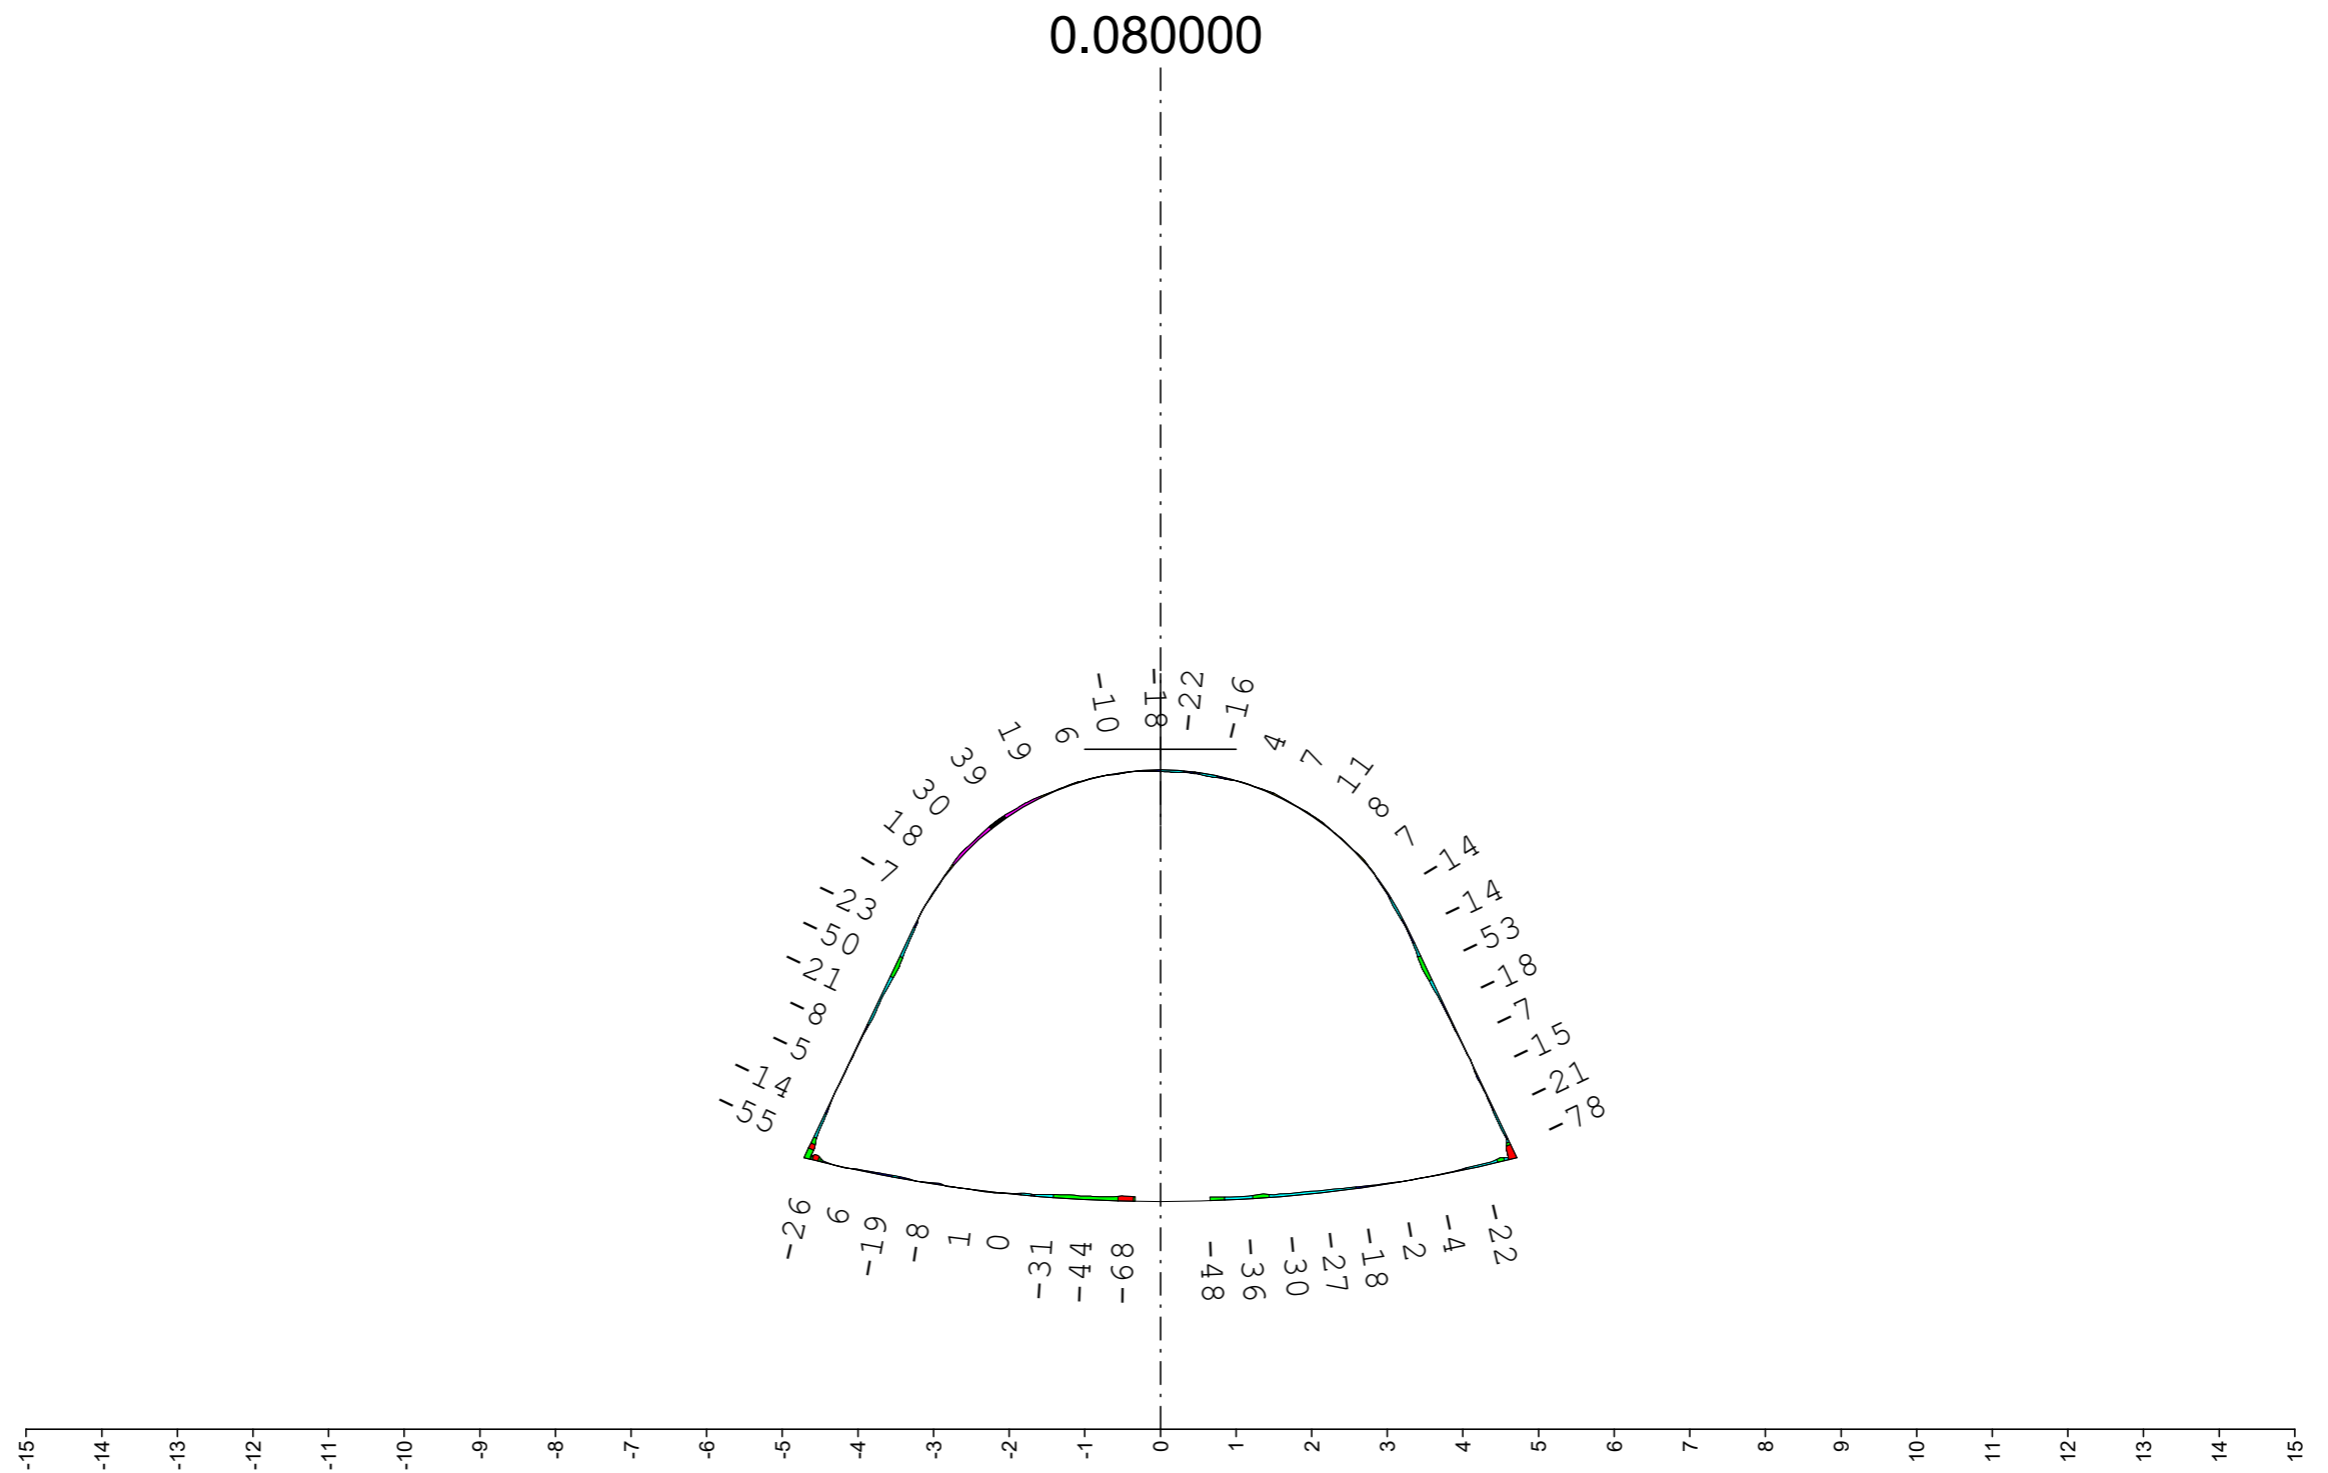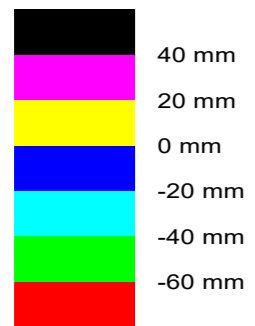

Date: 4.5.2023

**Project**

**Sector 1**

Chainage: 90.000 m

Chain. scale. 1:100

Height scale 1:100



Ref. level: 224.00 m

Deviations:

Minimum: -103 mm

Maximum: 17 mm

Mean: -37 mm

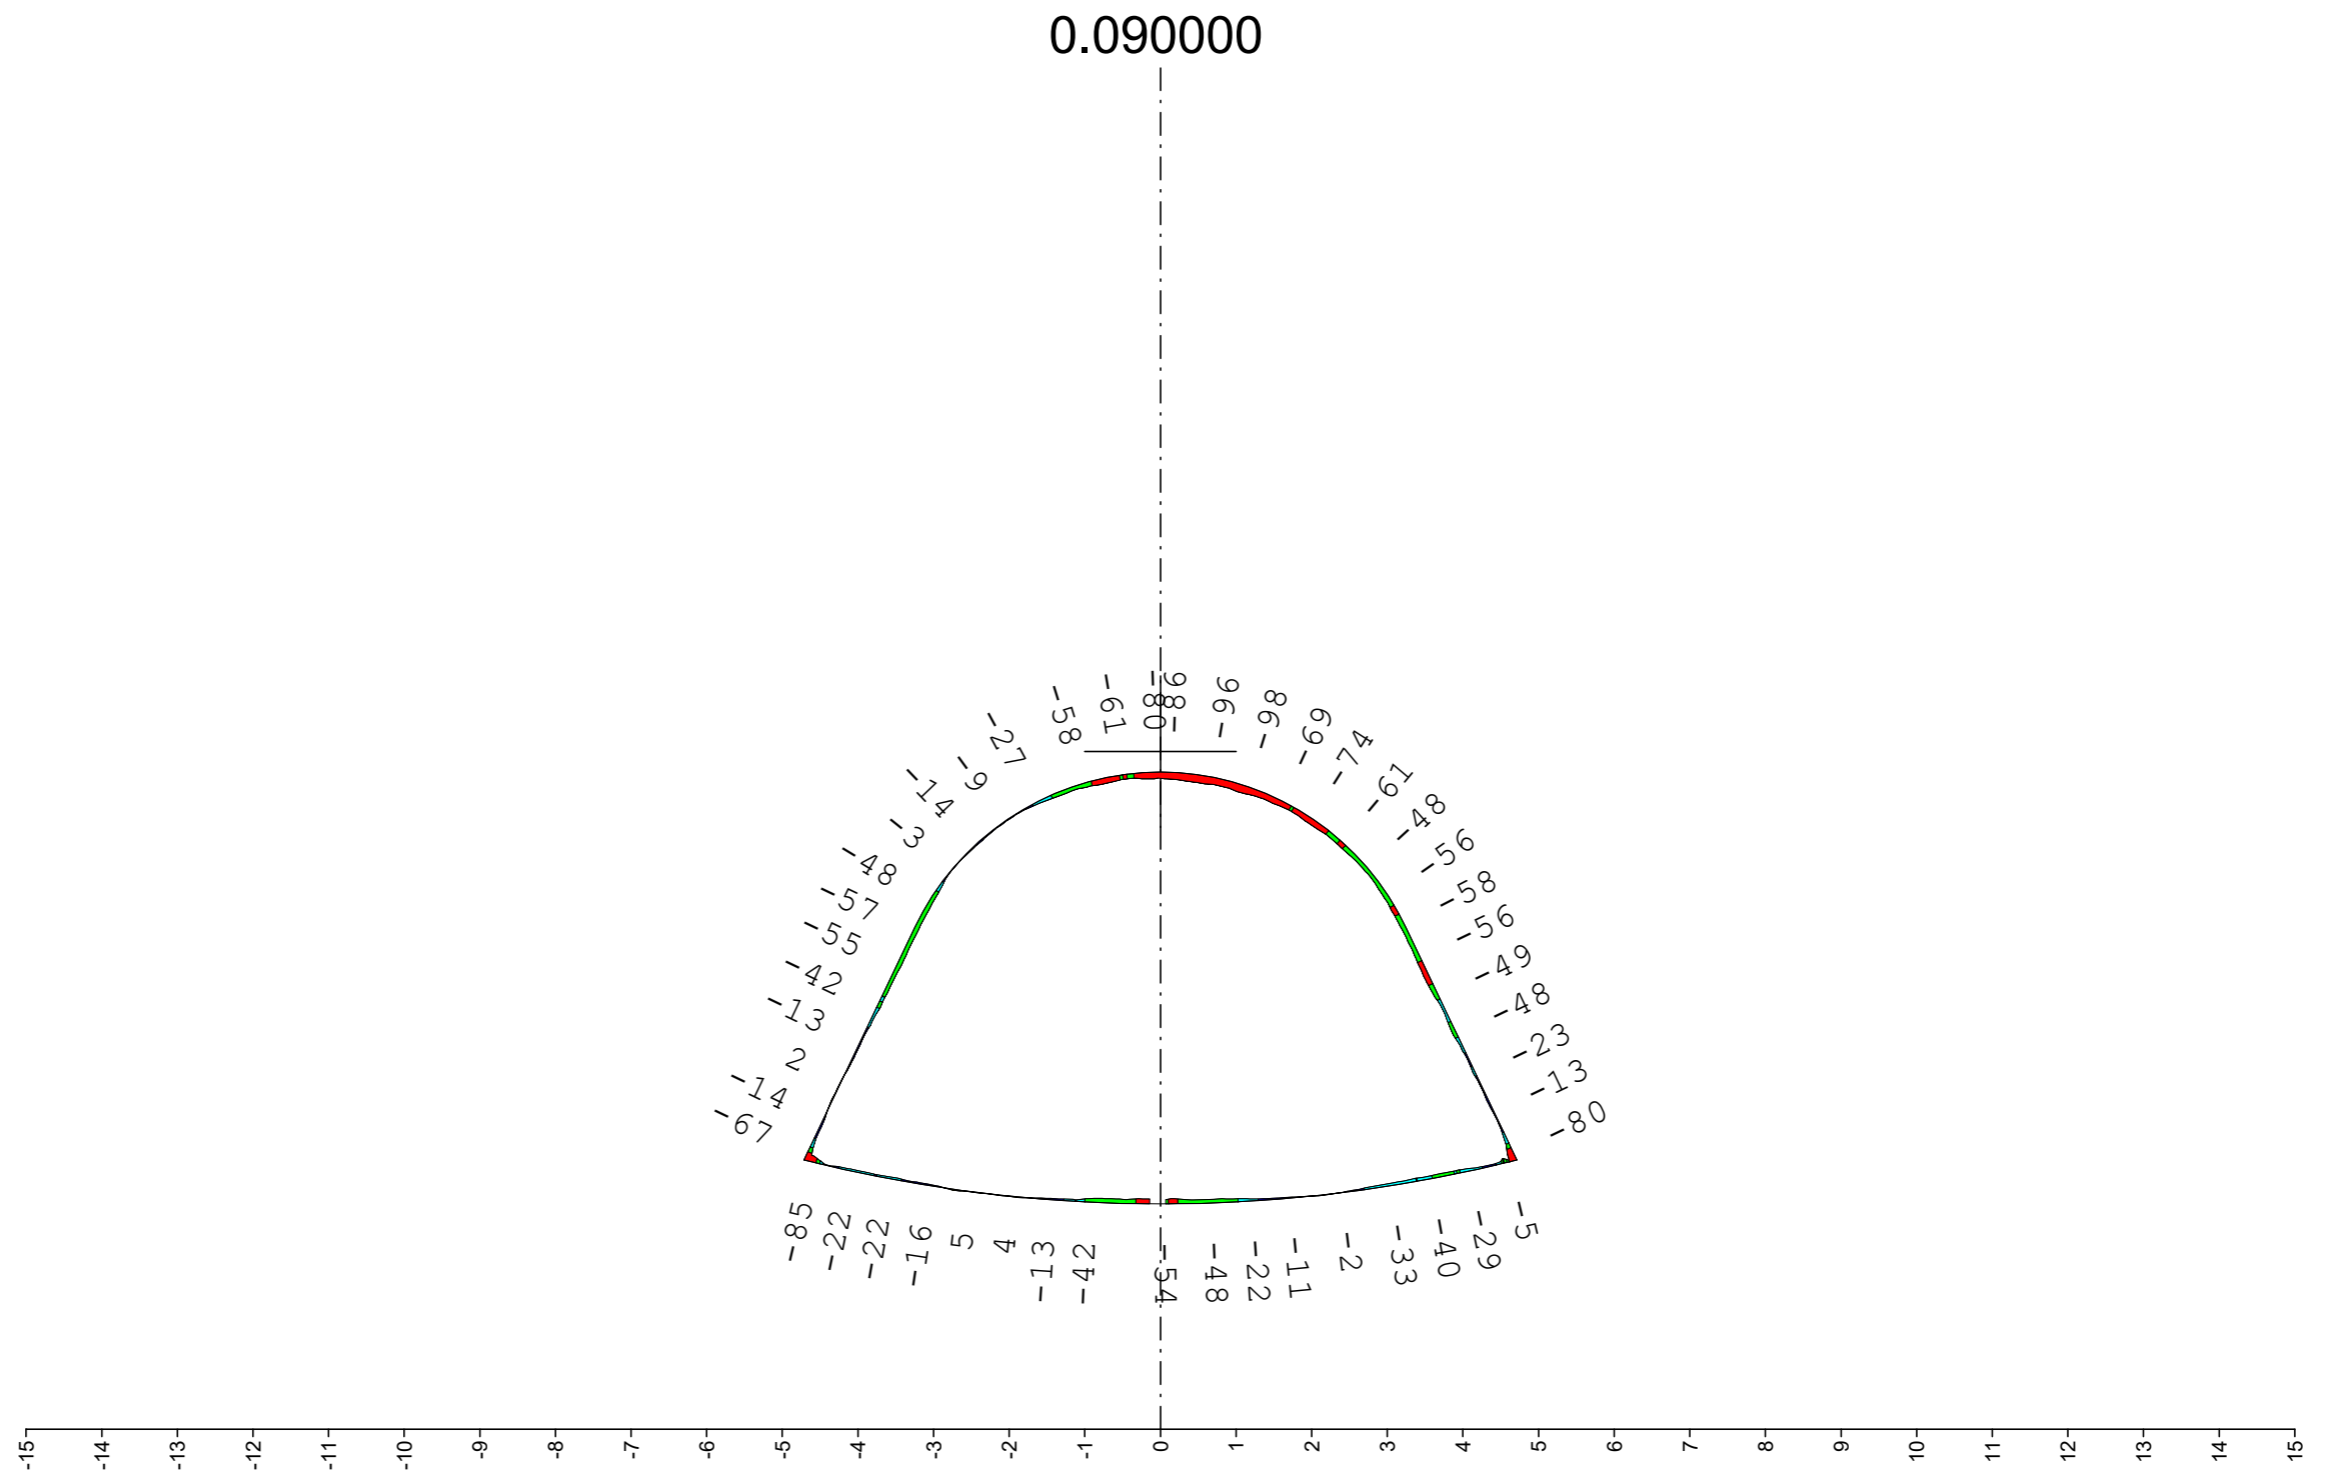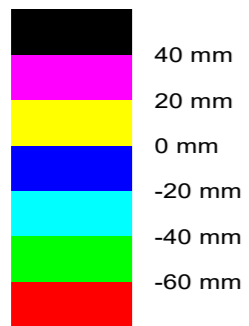

Chainage: 110.000 m

Chain. scale. 1:100

Height scale 1:100



Ref. level: 224.00 m

Deviations:

Minimum: -99 mm

Maximum: 20 mm

Mean: -30 mm

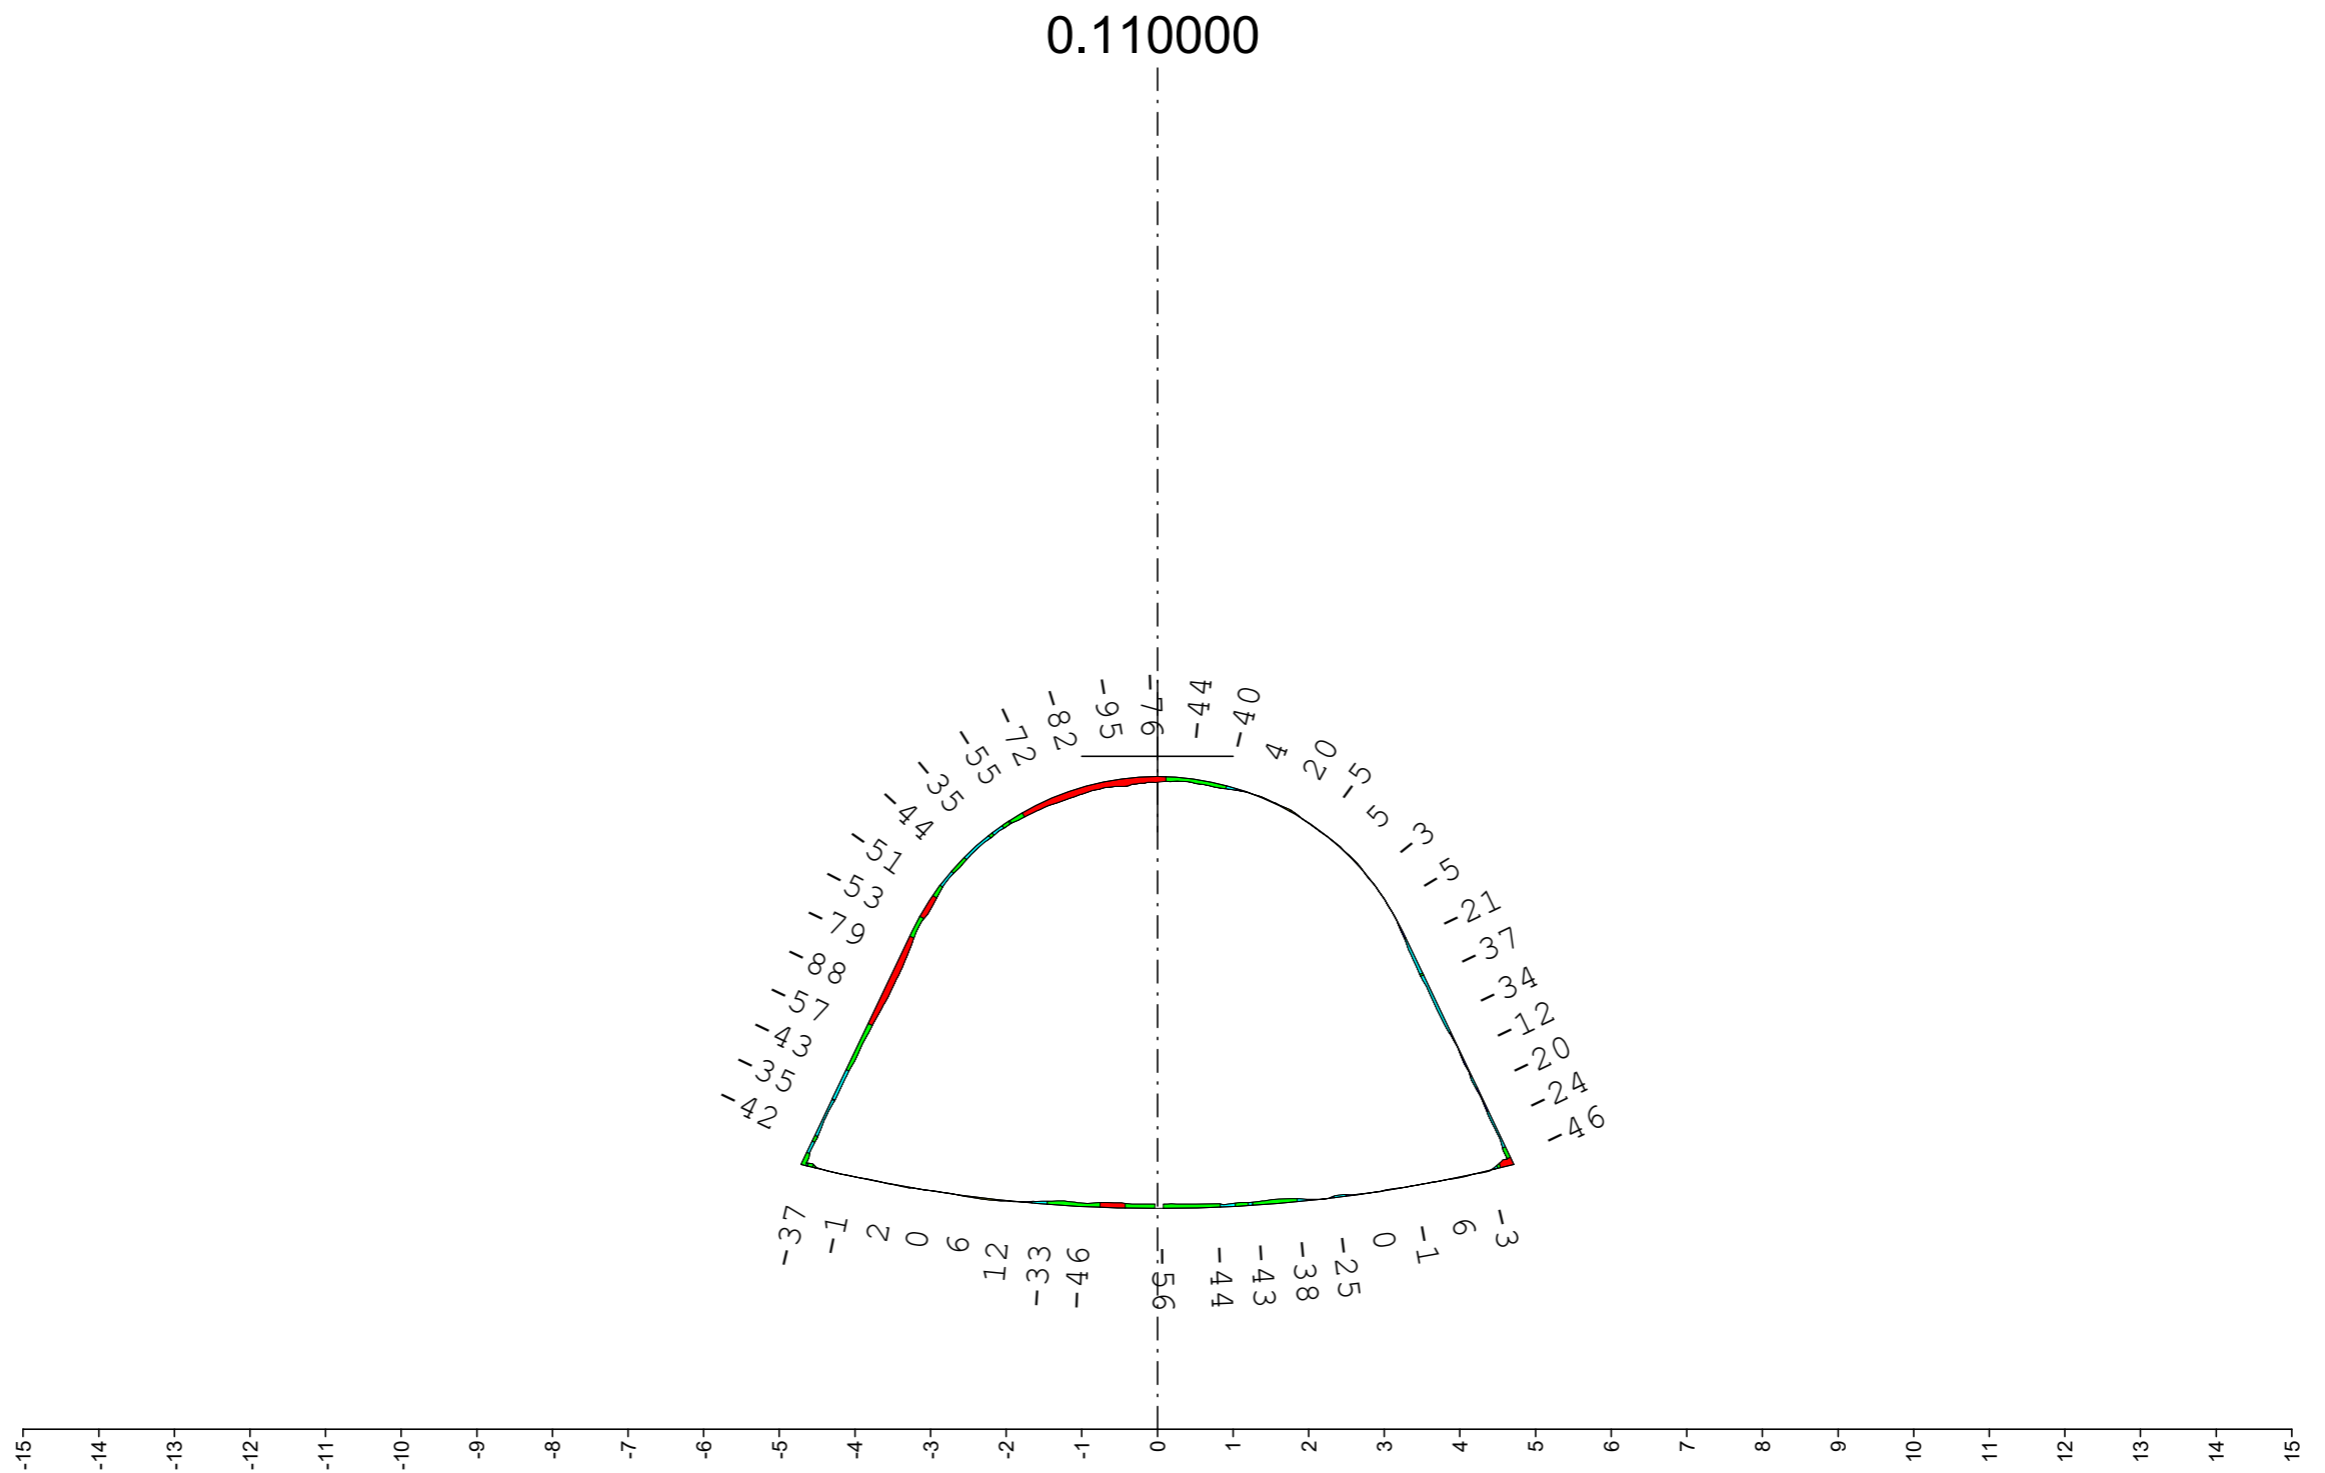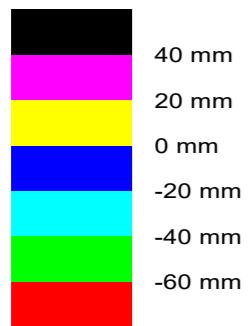

Date: 4.5.2023

**Project**

**Sector 1**