


South elevation

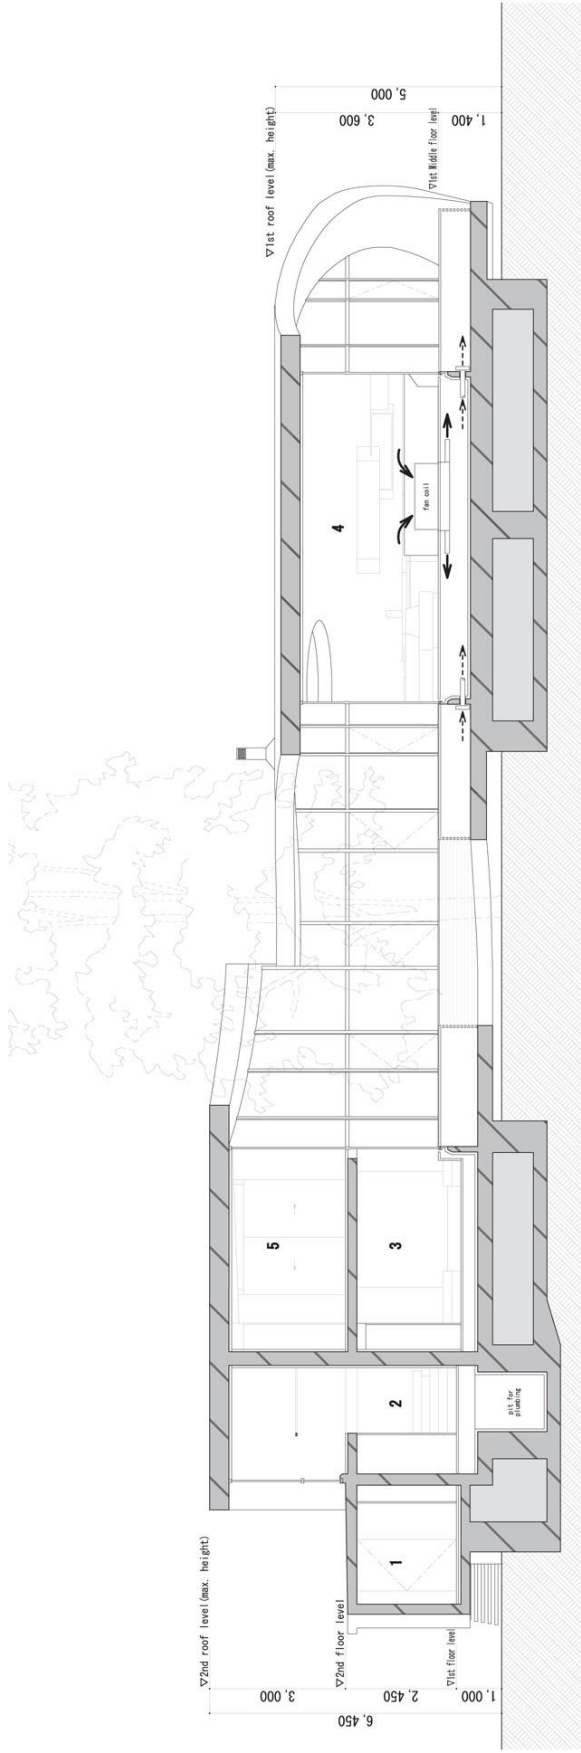


- 1. Entrance
 - 2. Hallway
 - 3. Master Bedroom
 - 4. Living
 - 5. Bedroom #1
- (A4=x0.71)

North-South Section
Scale=1/100




driveway : volcano rock 10 ϕ t=50mm
volcano rock, sand t=50mm
aggregate t=100mm

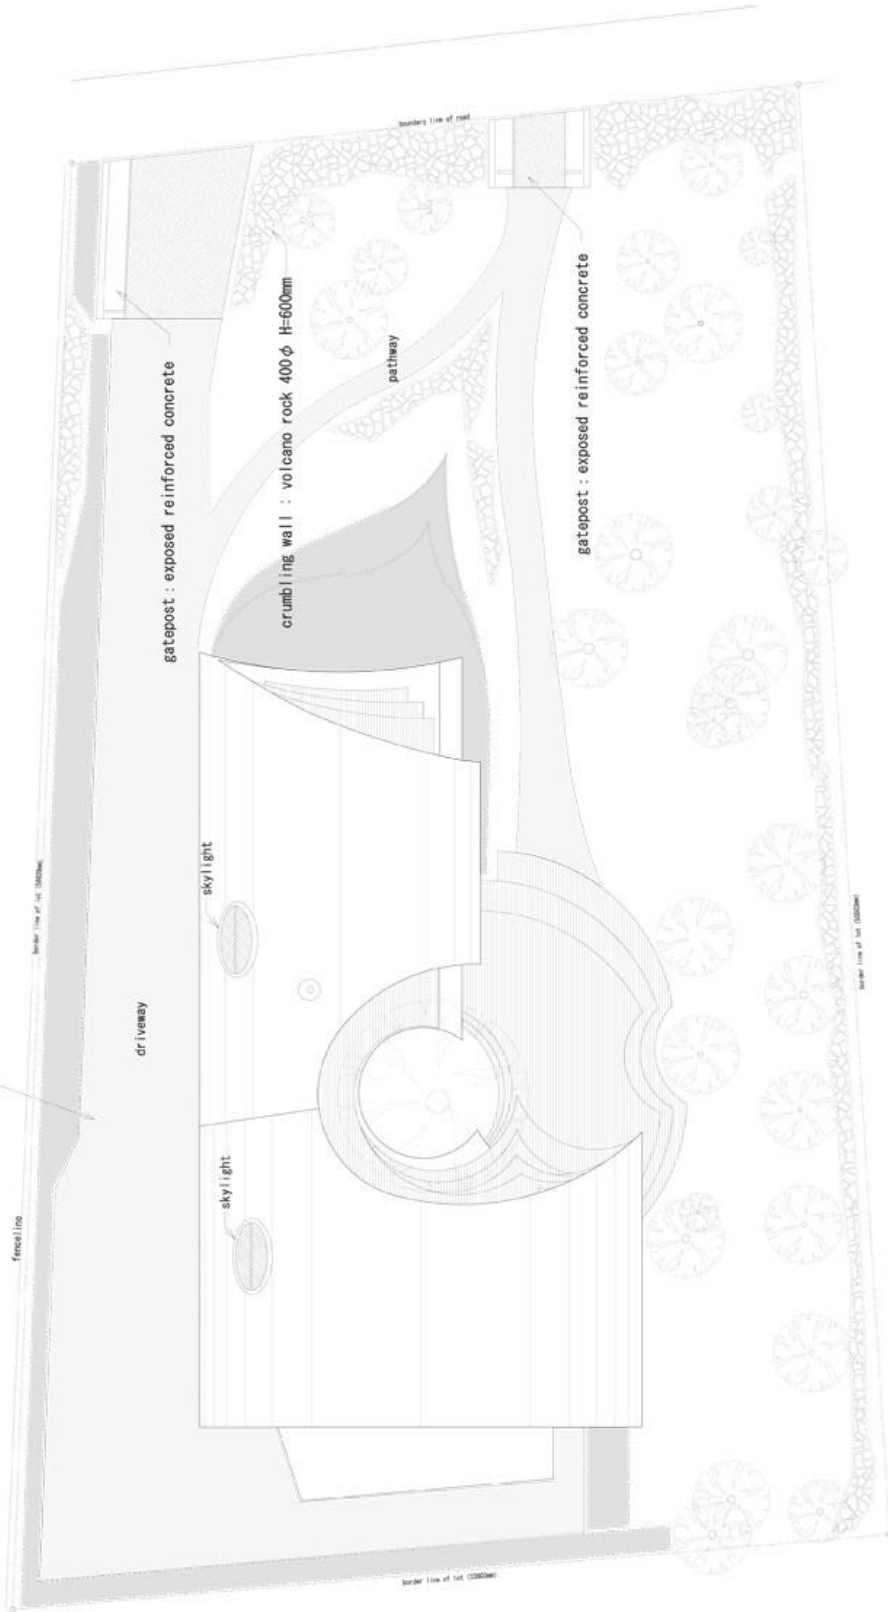


Site plan
S=1/150

(A4= x 0.71)

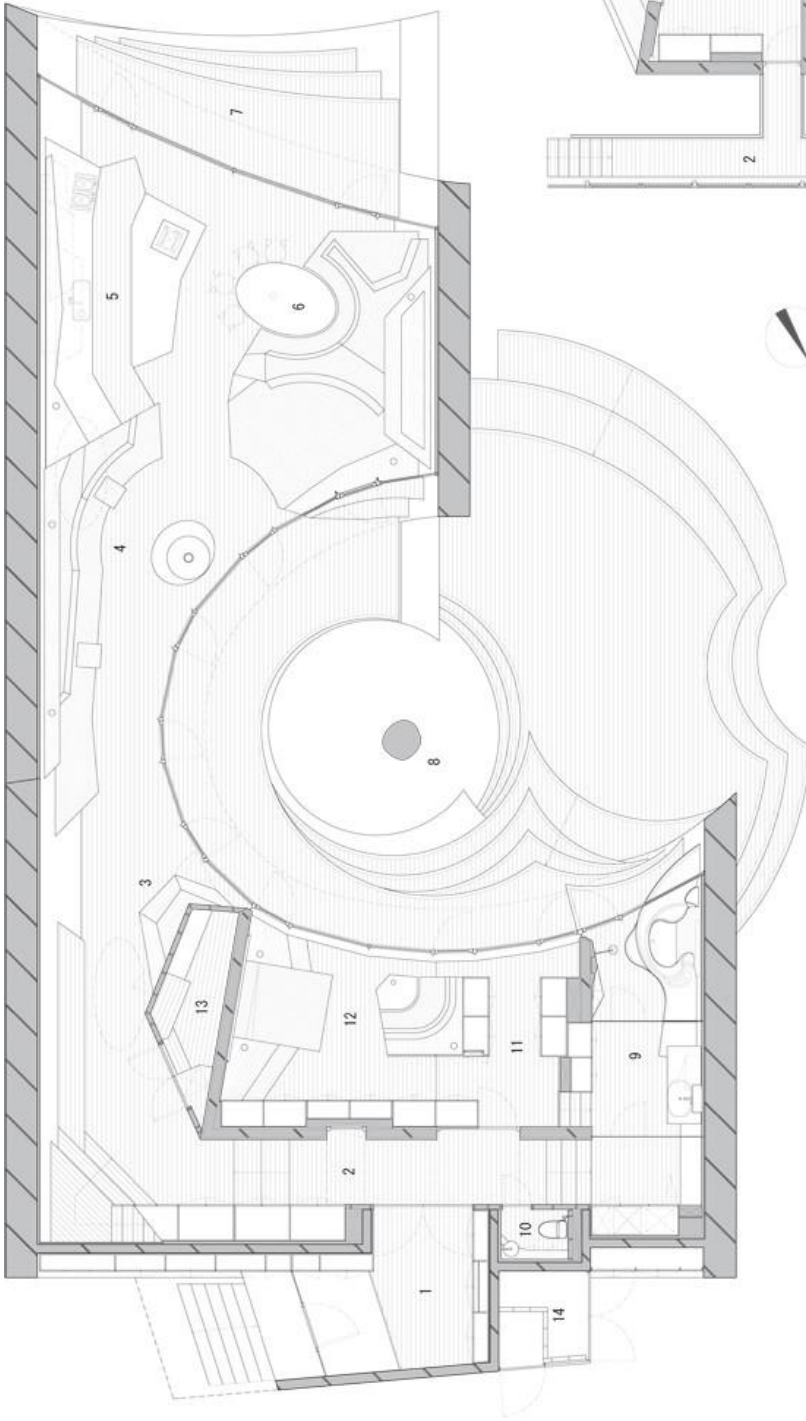

- 1. Entrance
- 2. Hallway
- 3. Study
- 4. Kitchen
- 5. Dining
- 6. Terrace
- 7. Terrace
- 8. Patio (Central tree)
- 9. Bathroom
- 10. Lavatory
- 11. Closet
- 12. Master bedroom
- 13. Mechanical room
- 14. Mechanical room
- 15. Inner balcony
- 16. Bedroom #1
- 17. Bedroom #2
- 18. Bedroom #3

1st floor plan
Scale=1/100

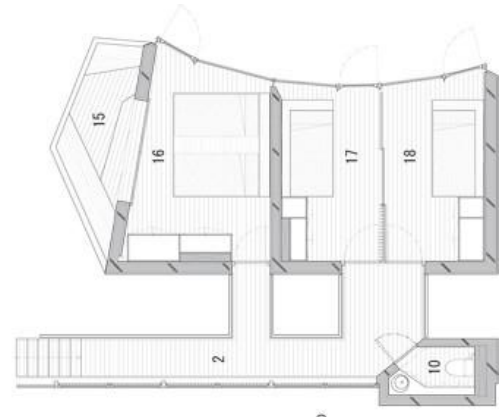


0 1000 5000




2nd floor plan

(A4= x 0.71)

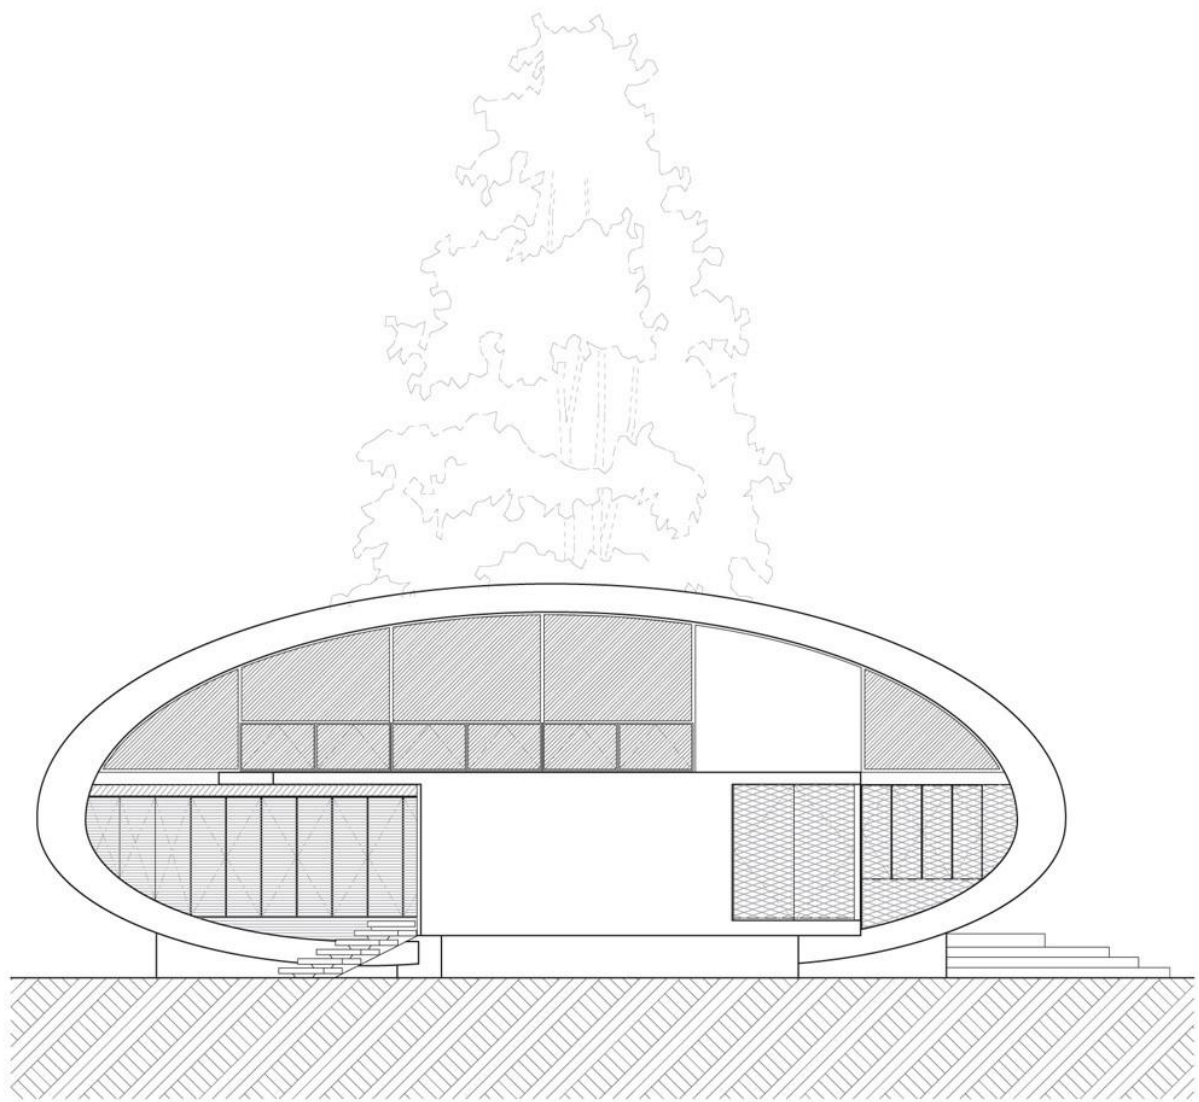


North elevation


Scale=1/150
(A4= × 0.71)

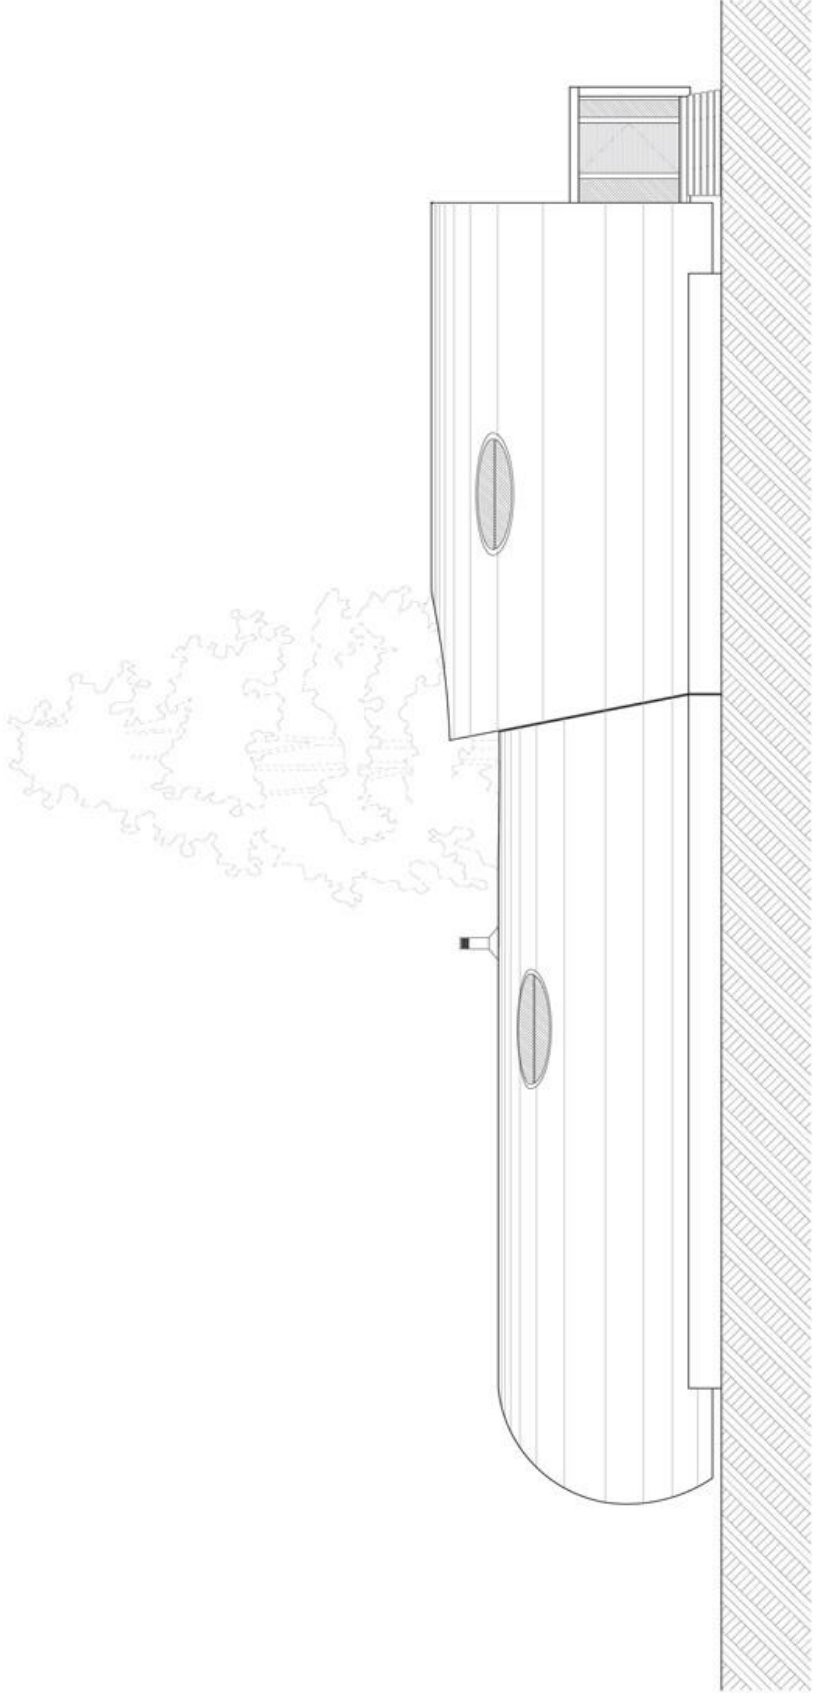

East elevation

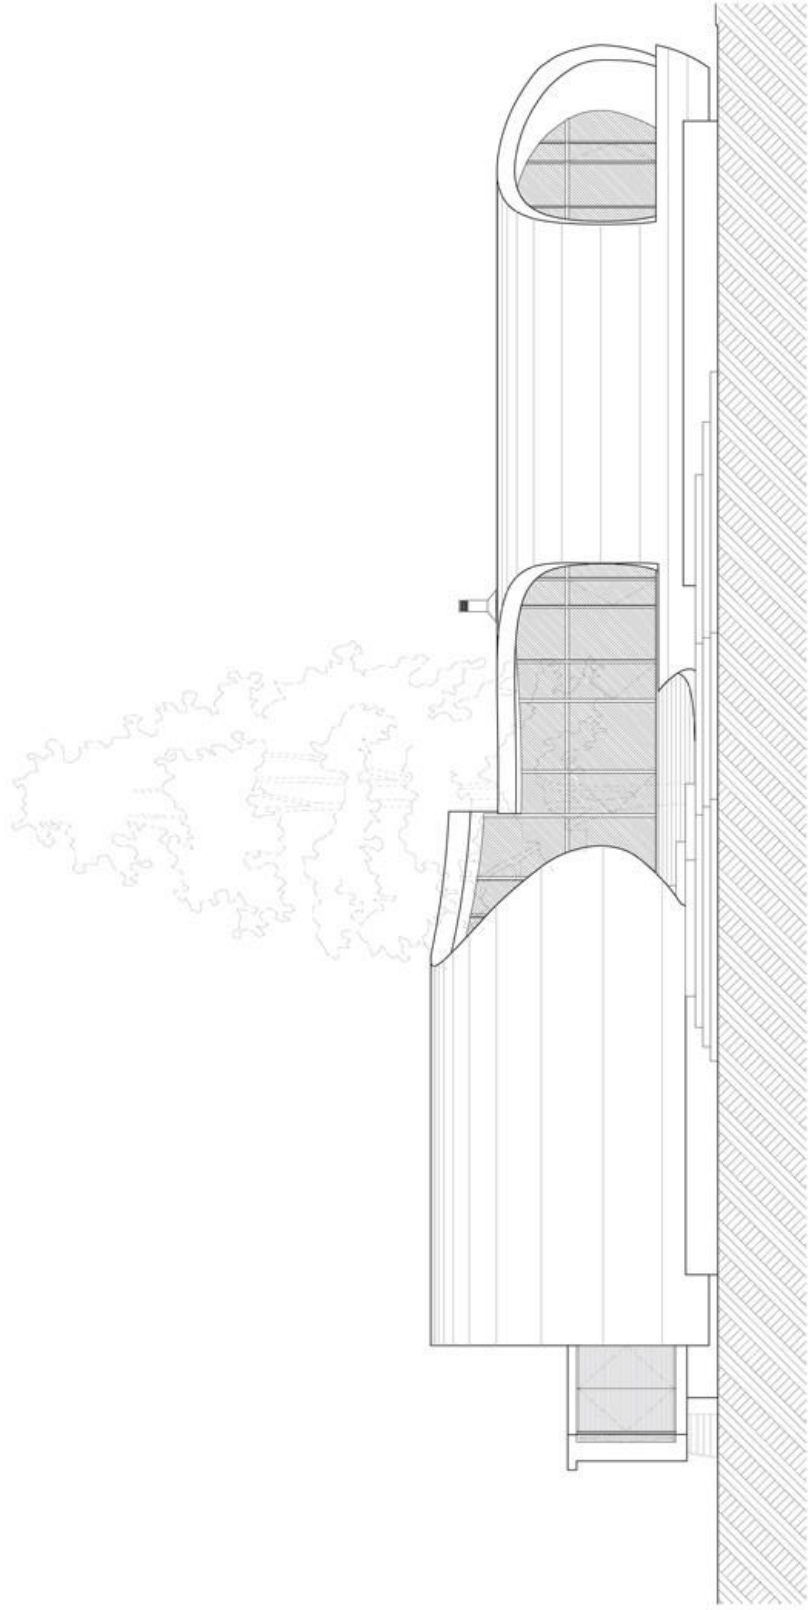

West elevation

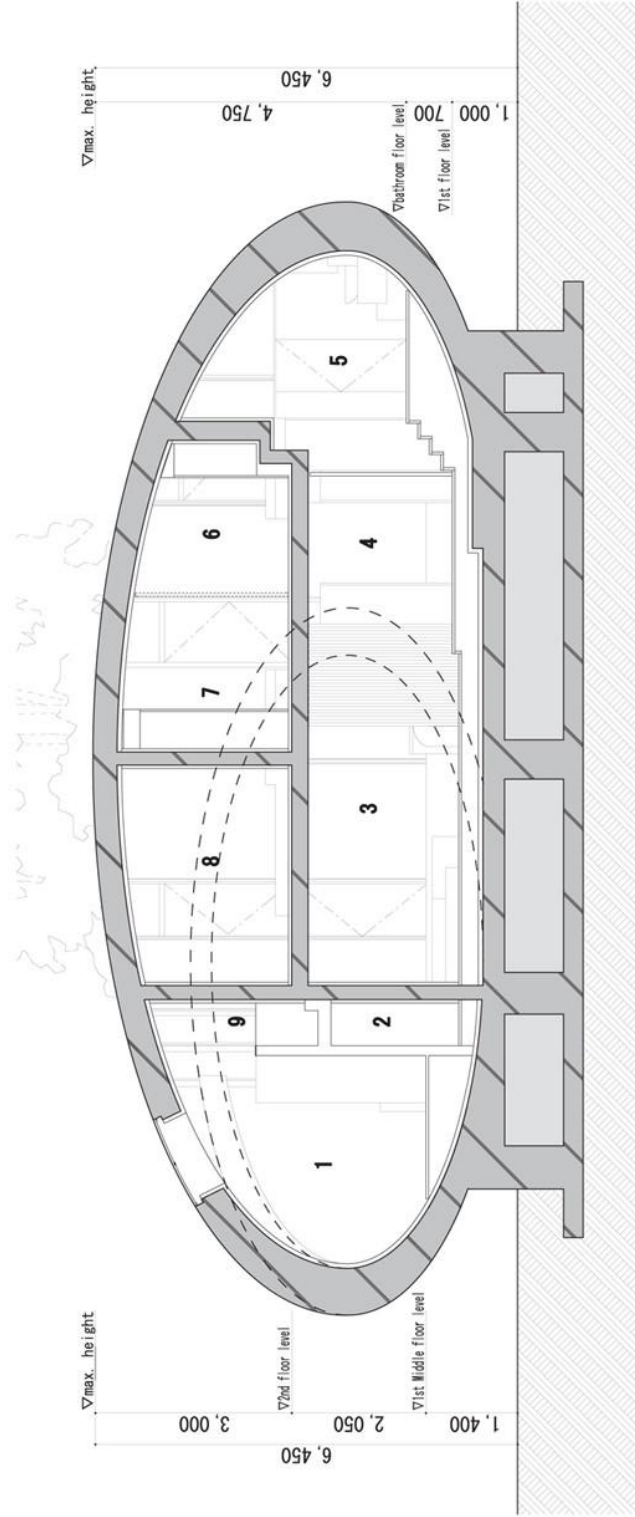

- 1. Hallway
- 2. Storage
- 3. Master Bedroom
- 4. Closet
- 5. Bathroom
- 6. Bathroom #3
- 7. Bedroom #2
- 8. Bedroom #1
- 9. Balcony

East-West Section
Scale=1/100