



# DETAIL 3

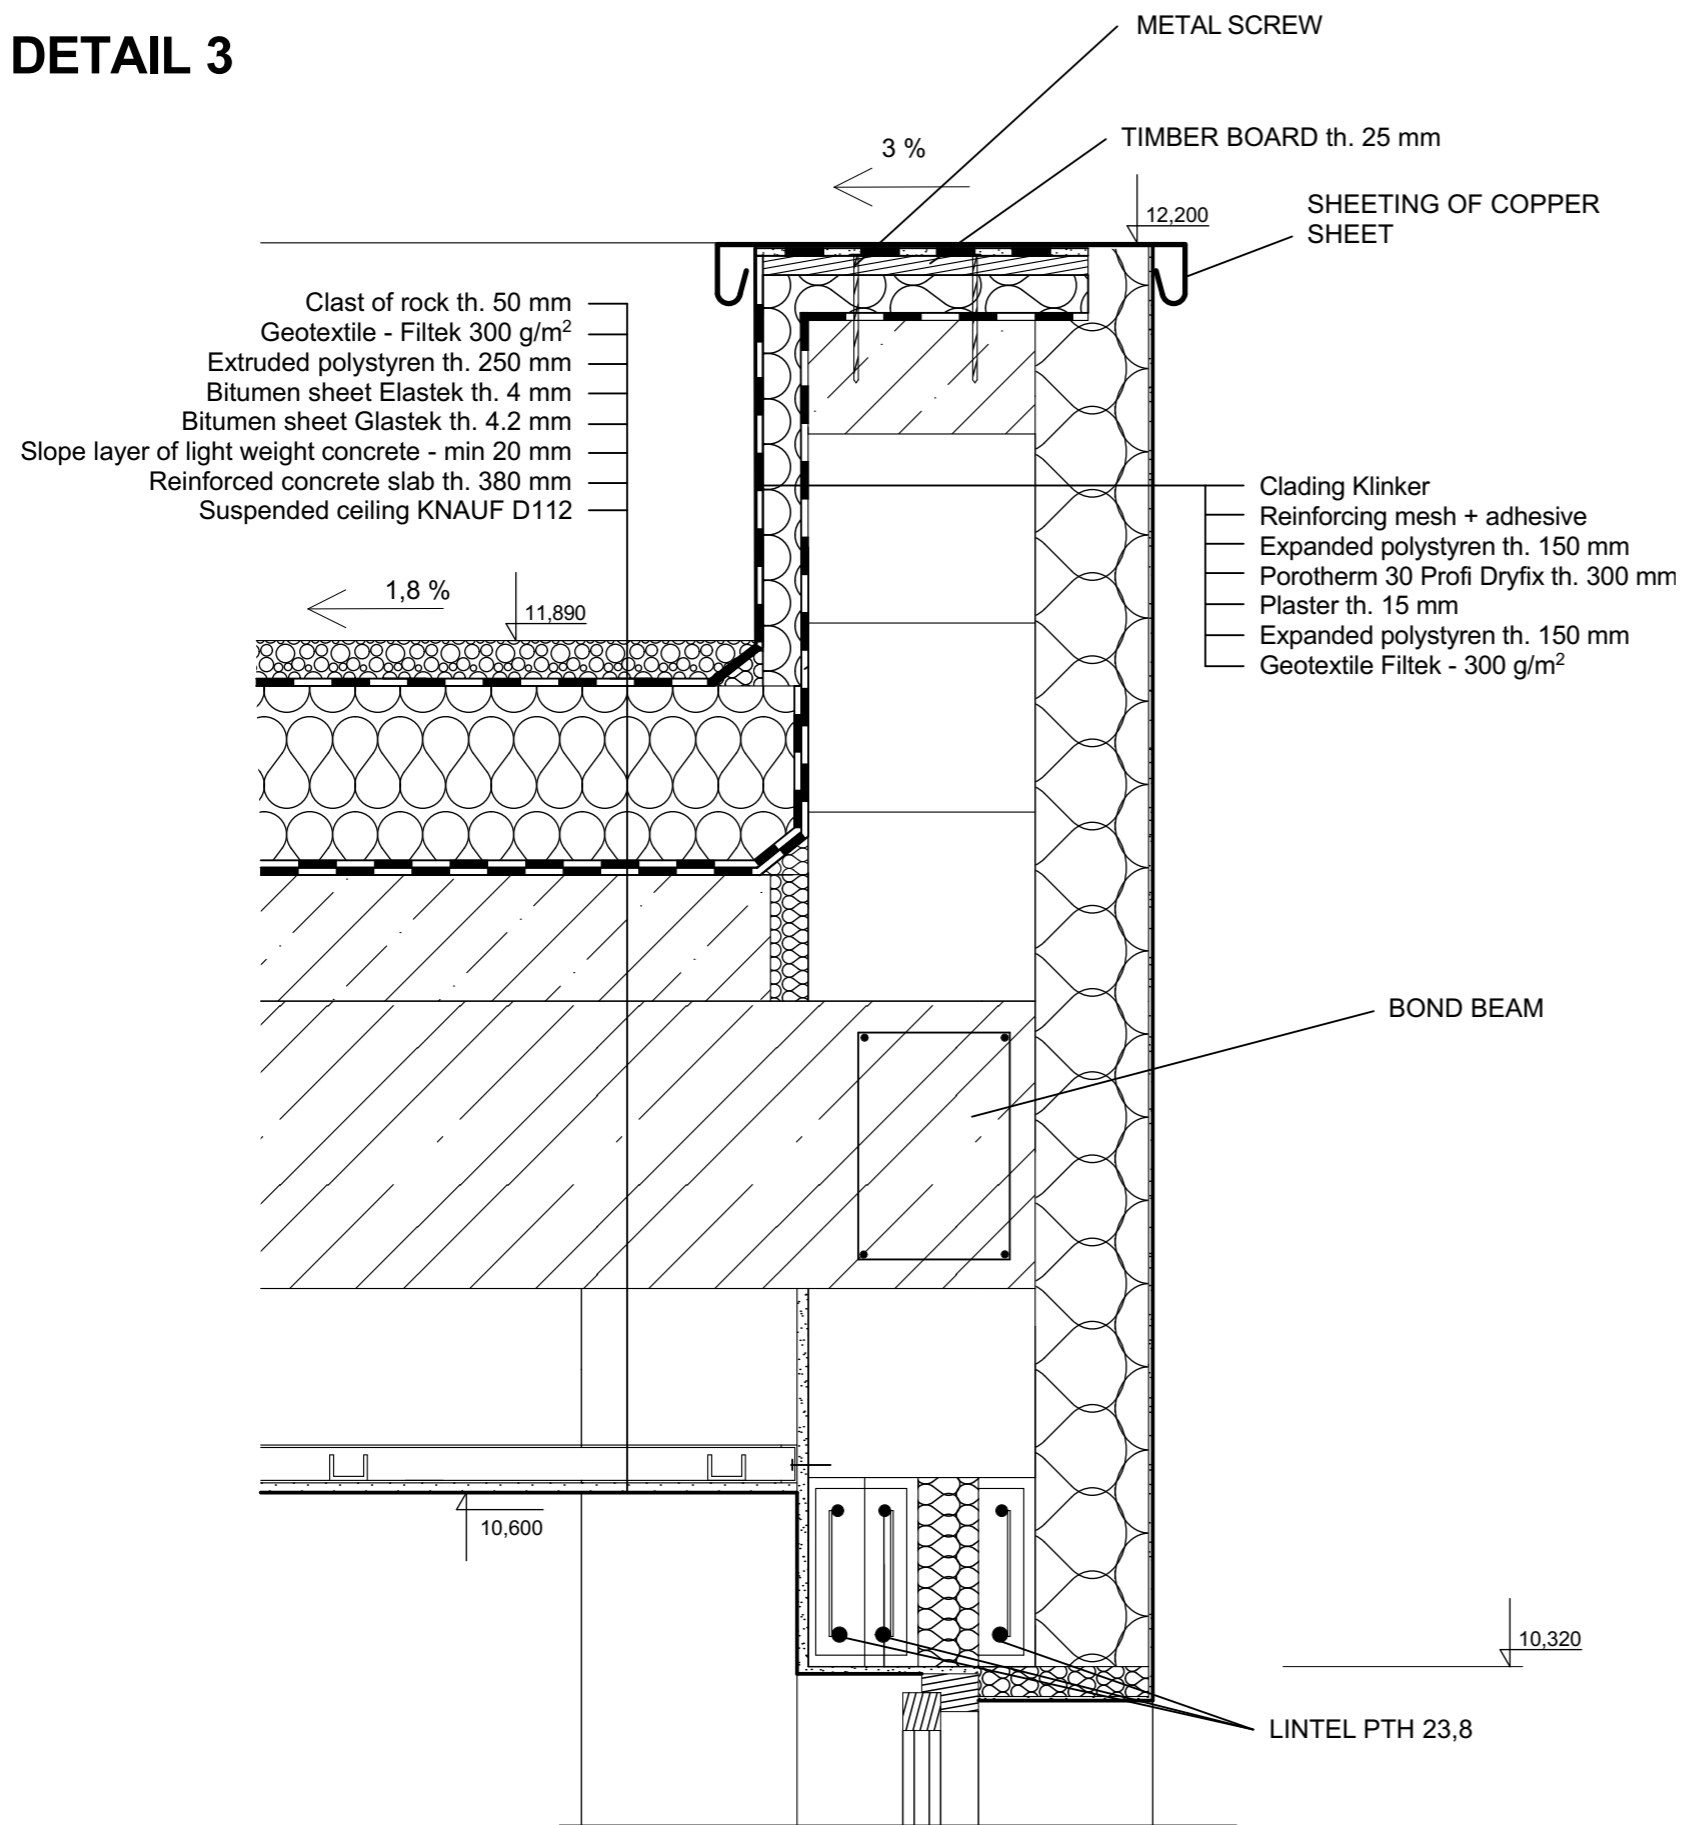

±0,000 = 253,057 m. Bpv.

 <p>CTU IN PRAGUE</p>	Student	Supervisor	Format	2xA4
	Martin Vaniček	doc. Ing. Vladimír Žďára, CSc. Department of Building Structures	Date	27.5.2017
	Building	<b>Municipal library of Kutná Hora</b> BACHELOR PROJECT	School year	2016/2017
	<b>Detail 3</b>		SEMESTER	<b>SUMMER</b>
	Content		SCALE	DRAWING NO.
		<b>1:10, 1:1</b>	<b>11</b>	