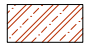

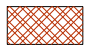

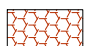


Fourth Floor



Legend of the Floor:


Number	Description of the room	Area	Floor Surface	Wall Surface
401	Office	23.8 m ²	Carpet	Plaster
402	Office	33.8 m ²	Carpet	Plaster
403	Conference Hall	68.6 m ²	Carpet	Plaster
404	Manager Office	33.8 m ²	Carpet	Plaster
405	Secretary Office	32.7 m ²	Carpet	Plaster
406	Storage/Archive	7.8 m ²	Fine concrete	Plaster
407	Kitchen	11.2 m ²	Ceramic	Ceramic
408	W.C. Man	7.1 m ²	Ceramic	Ceramic
409	W.C. Women	7.1 m ²	Ceramic	Ceramic
410	W.C. Invalid	4.9 m ²	Ceramic	Ceramic
411	Cleaning Room	2.8 m ²	Fine concrete	Plaster
412	Staircase	23.3 m ²	Fine concrete	Plaster
413	Office	19.5 m ²	Carpet	Plaster
414	Corridor	-	Fine concrete	Plaster

Legend of the materials:

	Reinforced Concrete
	Porotherm 30 T Profi Dryfix, 248/300/249 mm
	Porotherm 14 Profi Dryfix, 497/140/249 mm
	Porotherm 8 Profi Dryfix, 497/80/249 mm
	Thermal Insulation, 100 mm

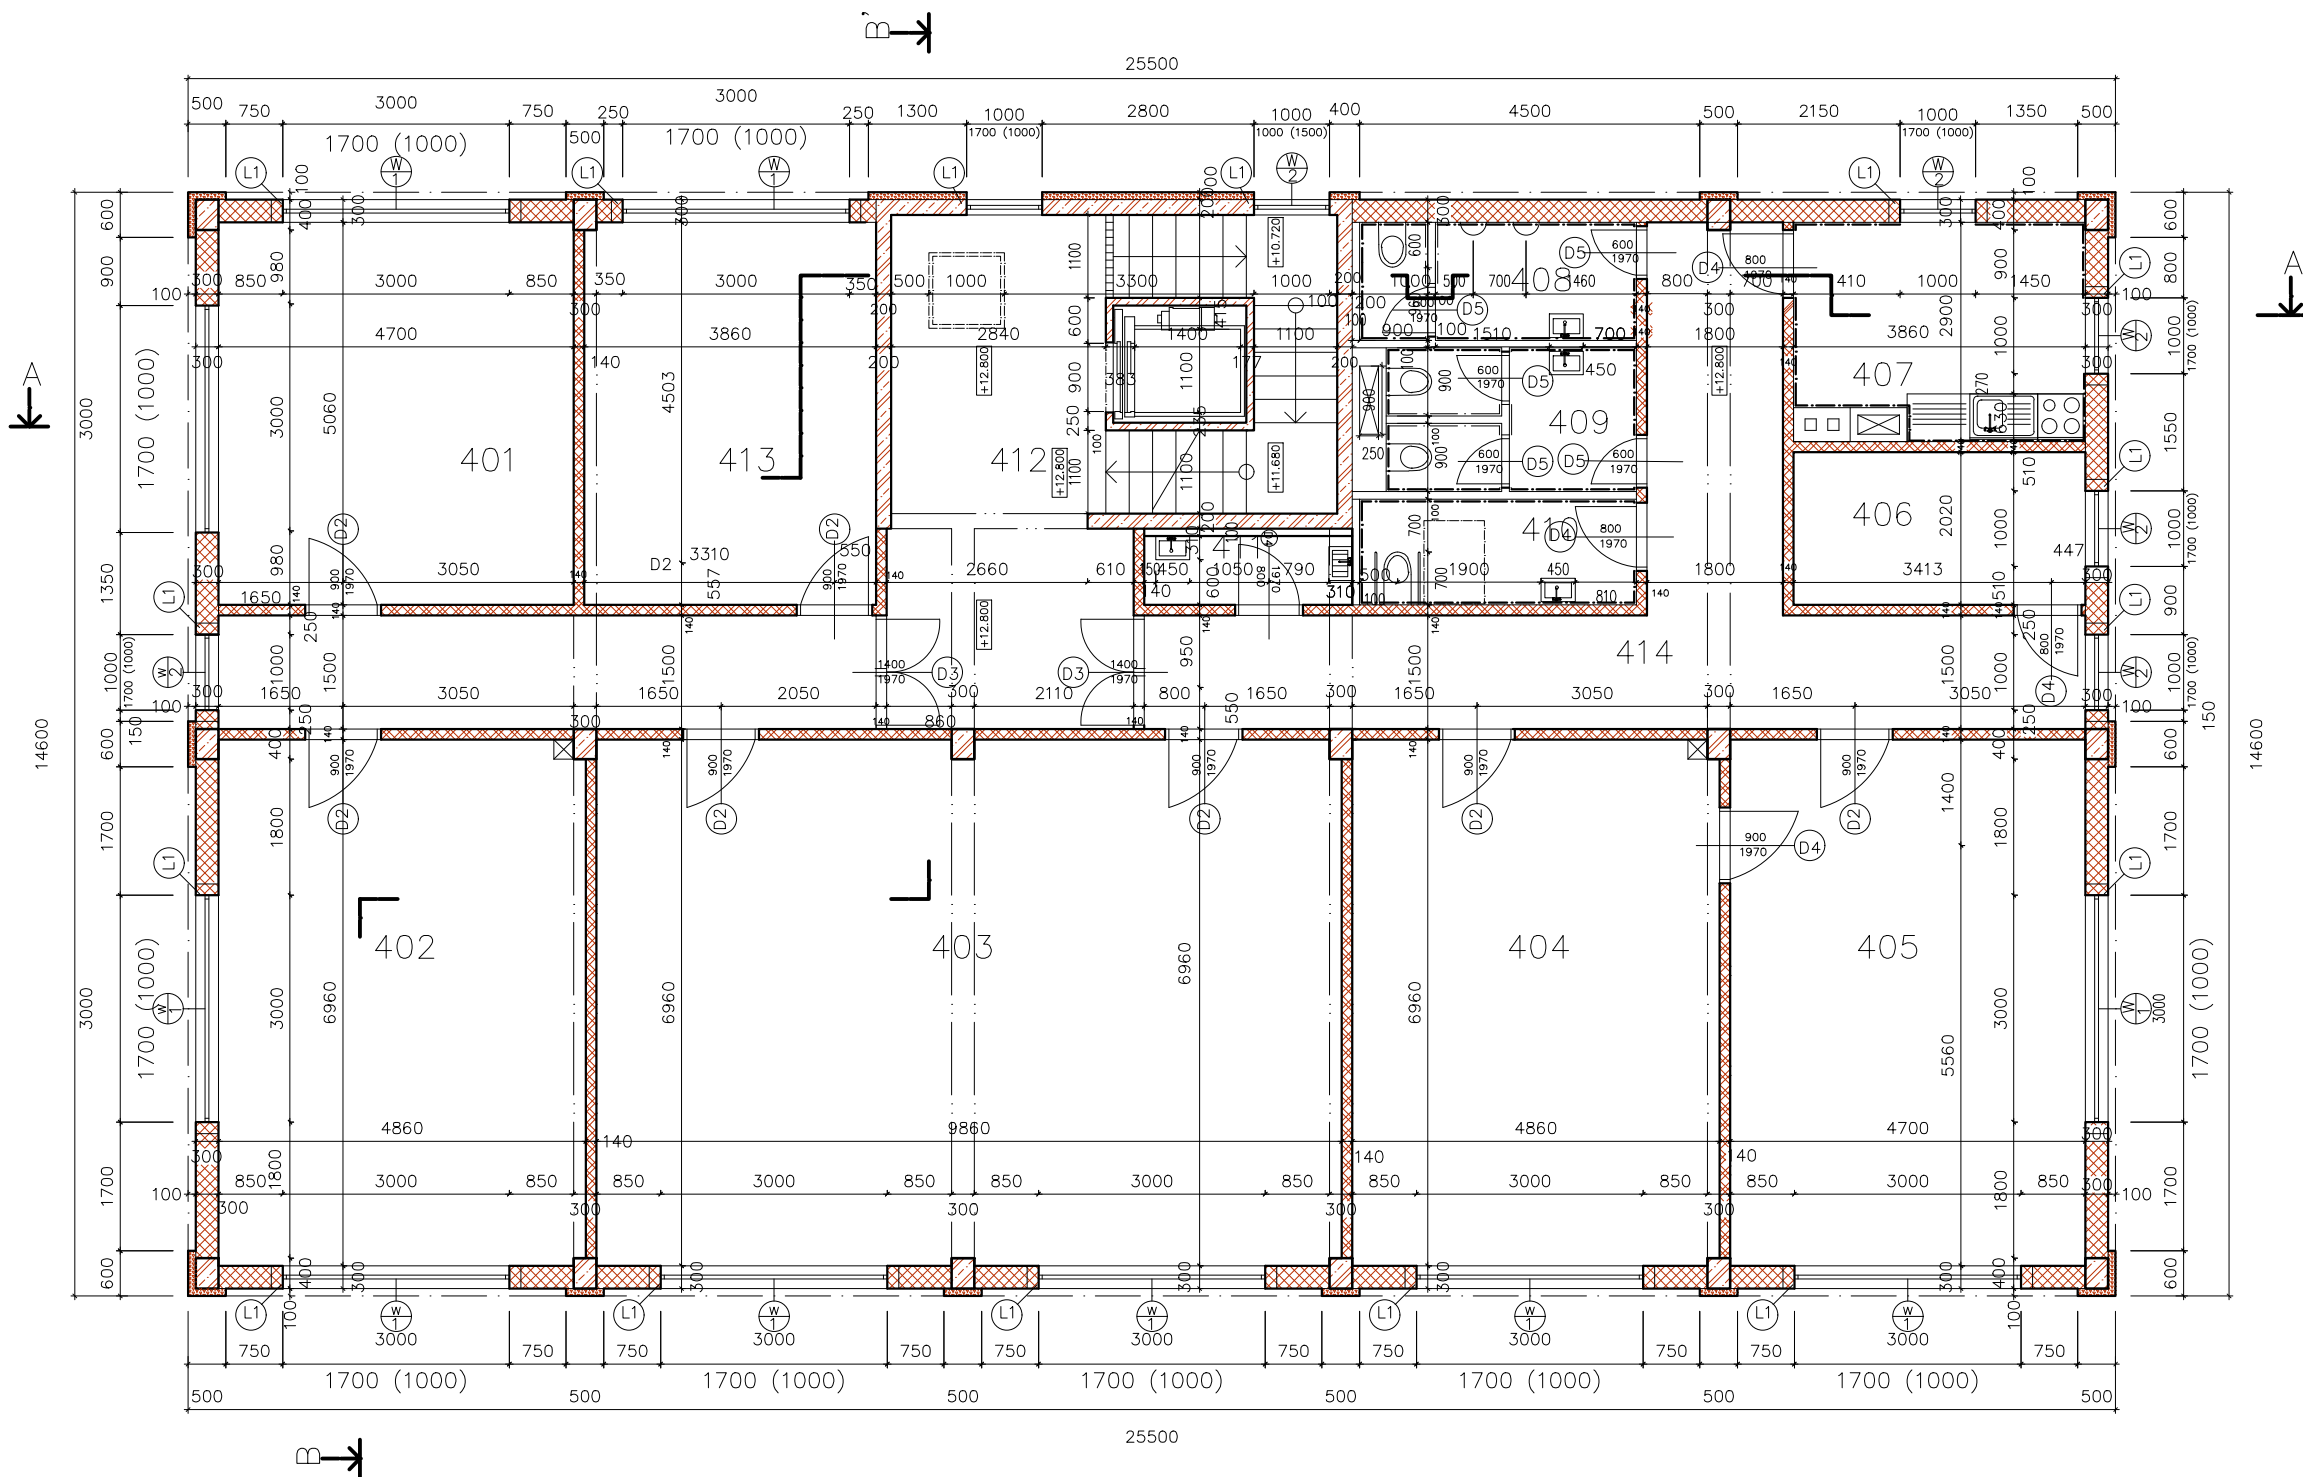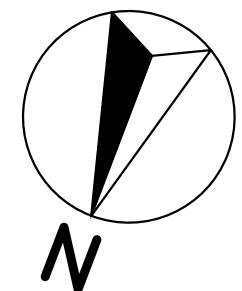L1... Concrete Lintle



Student: Ahmed Alshawi	Teacher: Ing. M. Noori, Ph.D.	 Czech Technical University in Prague	
Subject: Bachelor Thesis	Academic Year: 2016/2017		
Title: Fourth Floor	Scale: 1:100	No. of Drawing: 06	