


Typical Floor

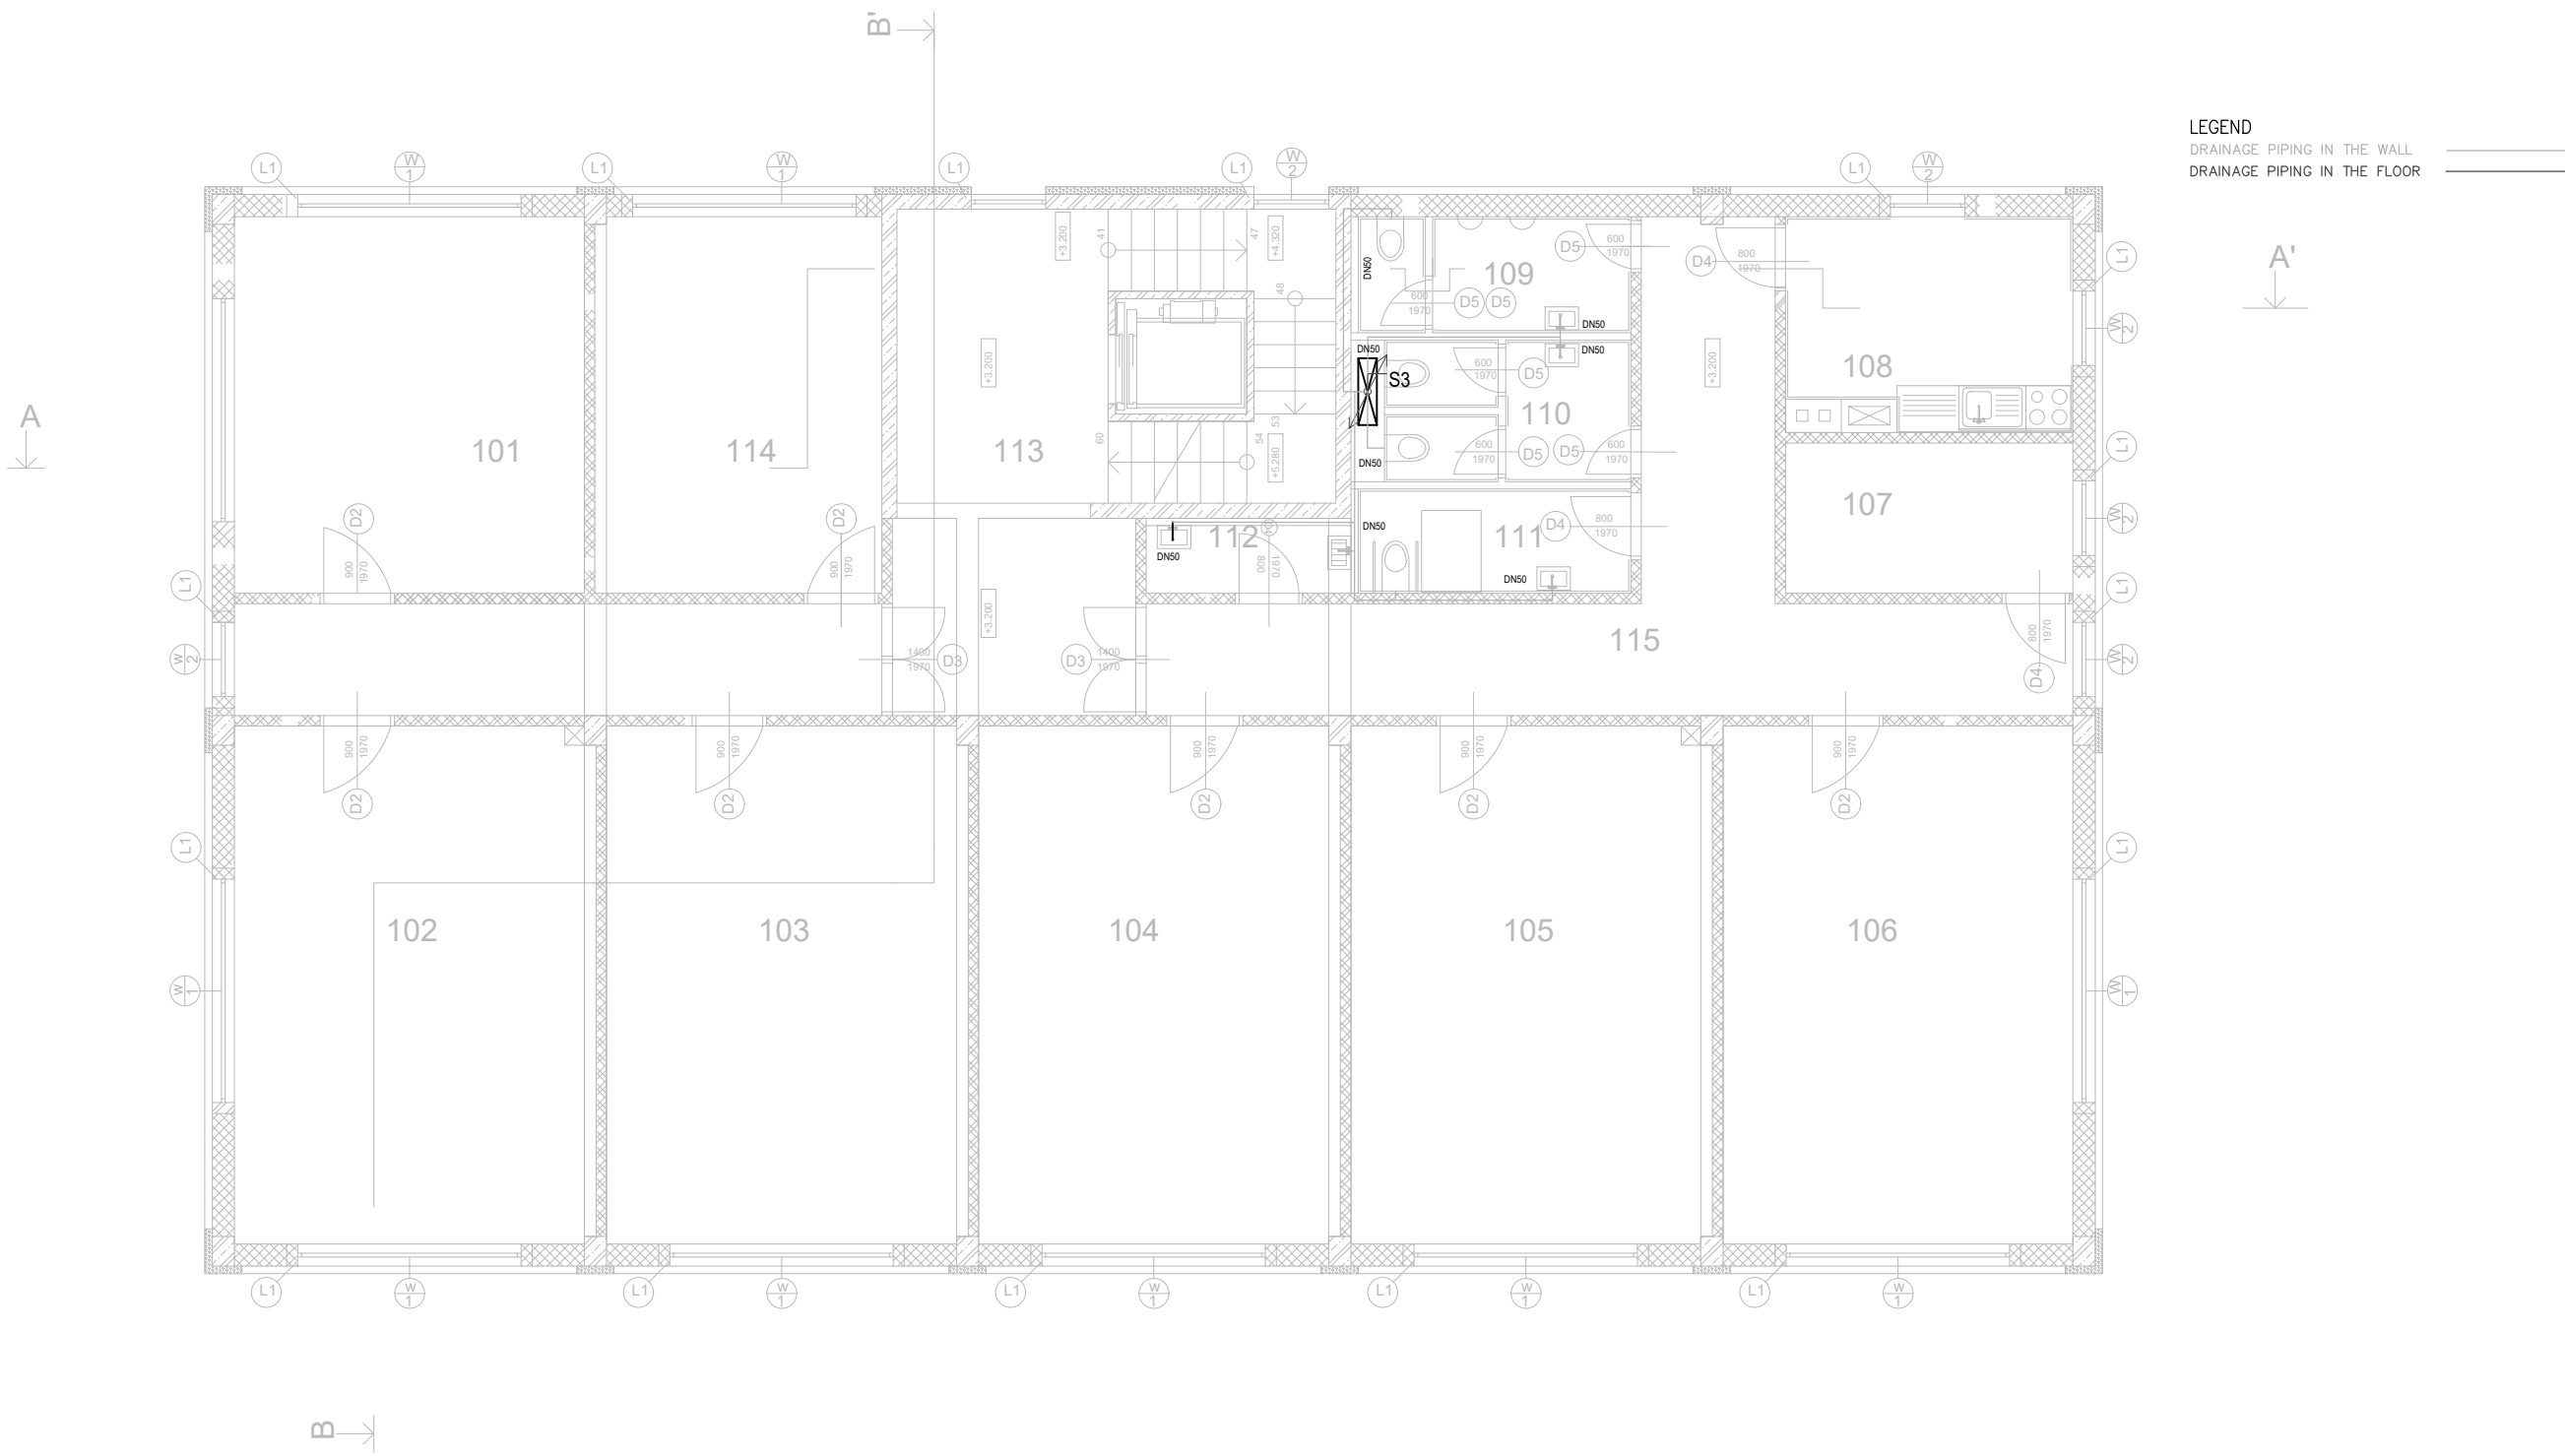

LEGEND
DRAINAGE PIPING IN THE WALL
DRAINAGE PIPING IN THE FLOOR

A'
↓

A
↓

B
↓