



DET C

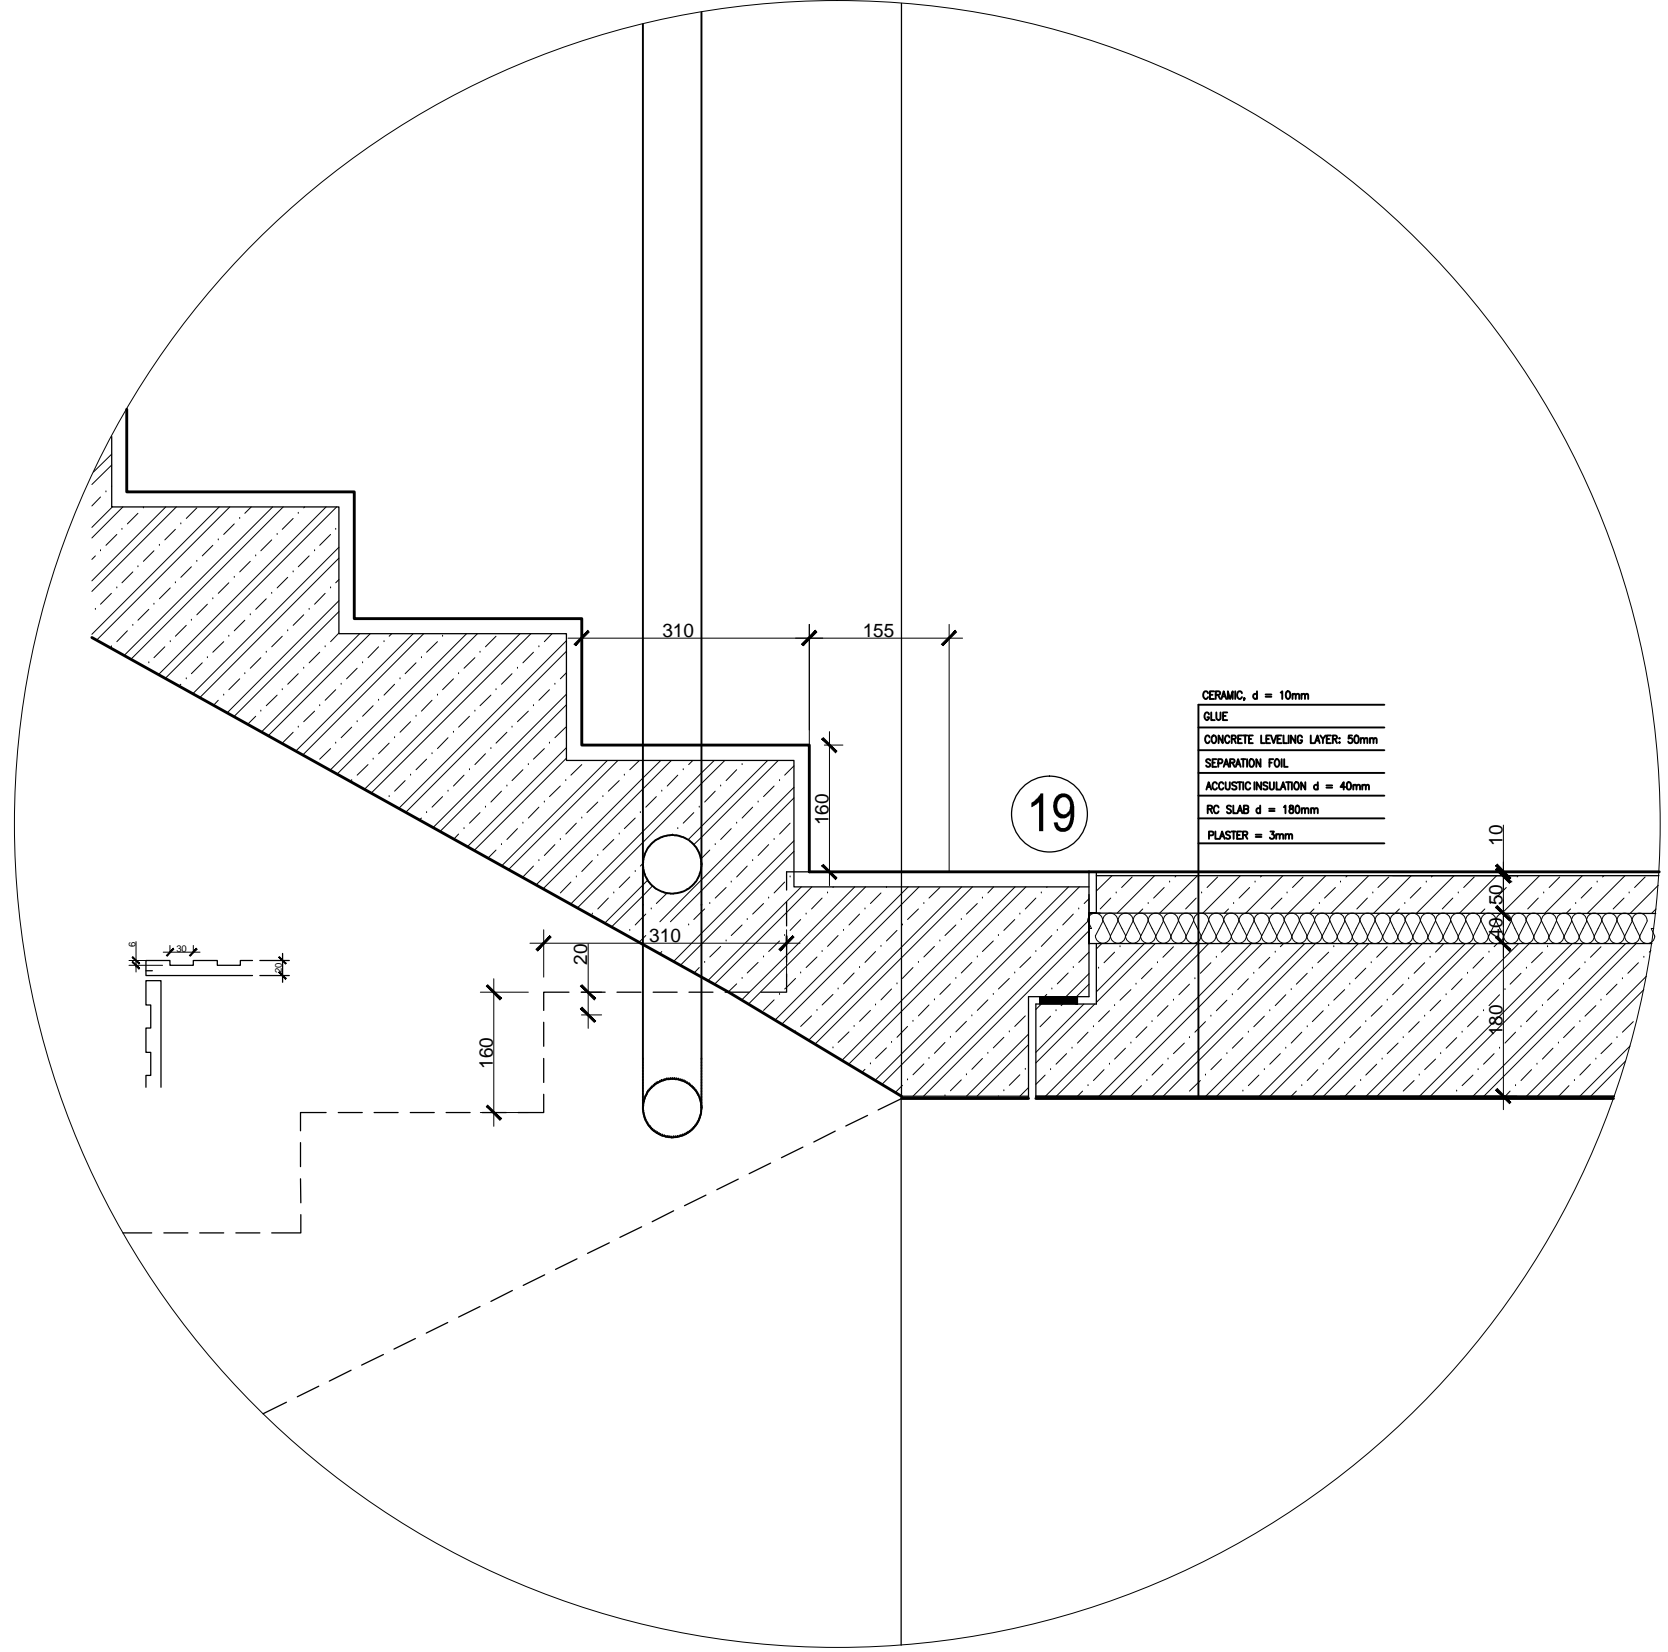

Worked By:	Supervisor:	Czech Technical University 	
Ahmed Alkhateeb	Ing. Malila Noori, Ph.D.	Academic Year	2016/2017
Project:	Civil Engineering Part	Scale	1:10
Purpose:	Bachelor Thesis - Residential Building	No. of Drawing	11
Drawing:	Detail C -Staircase		