
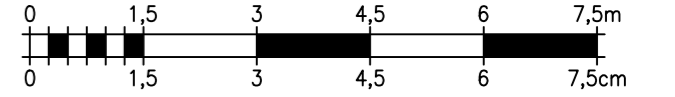
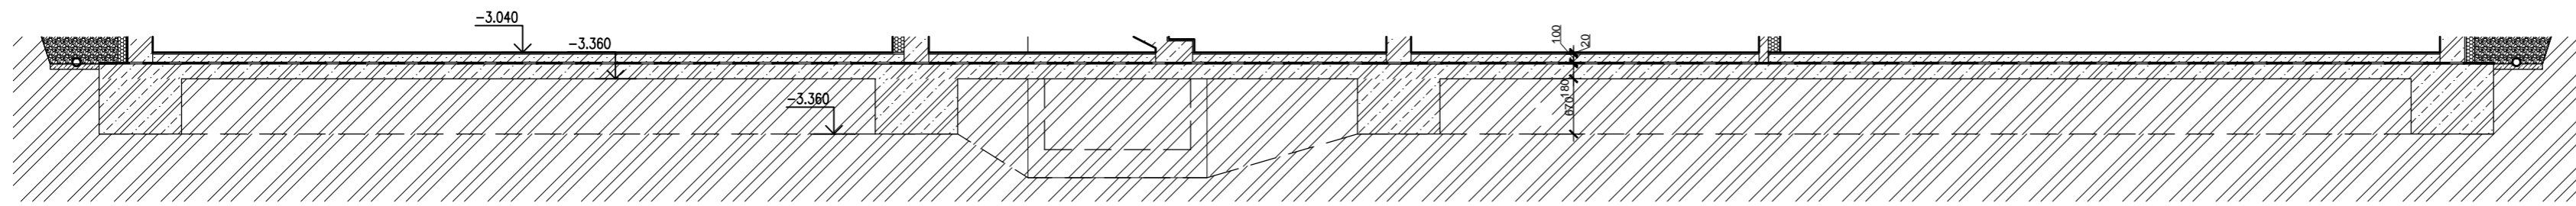
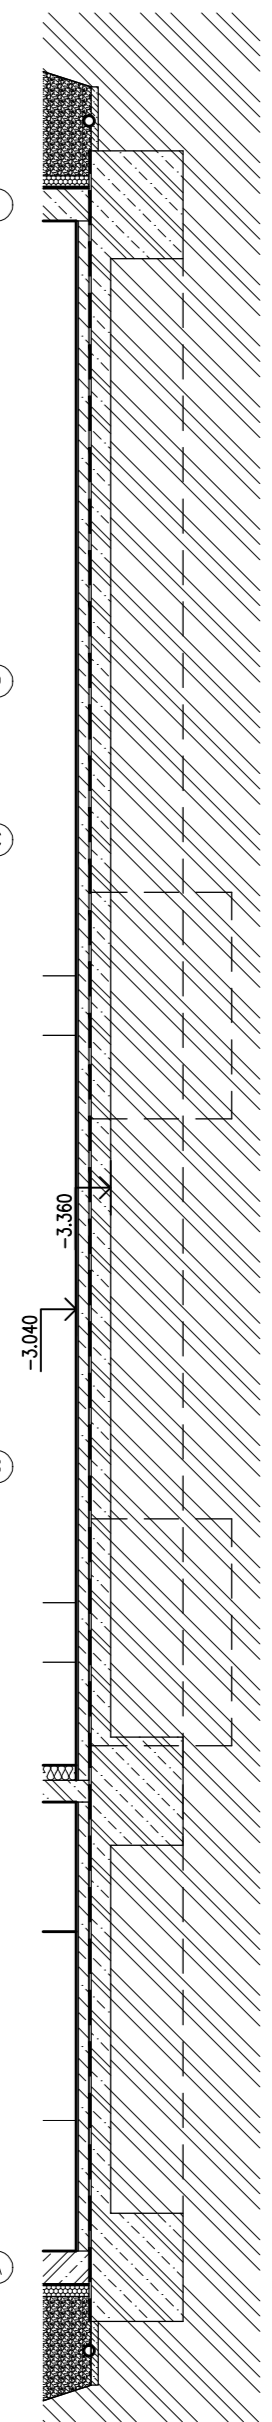


DRAINAGE PIPE LINES ARE PLACED IN THE SECURE BOXES IN THE LOCATION OF FOUNDATION BED OR FOUNDATION STRIP

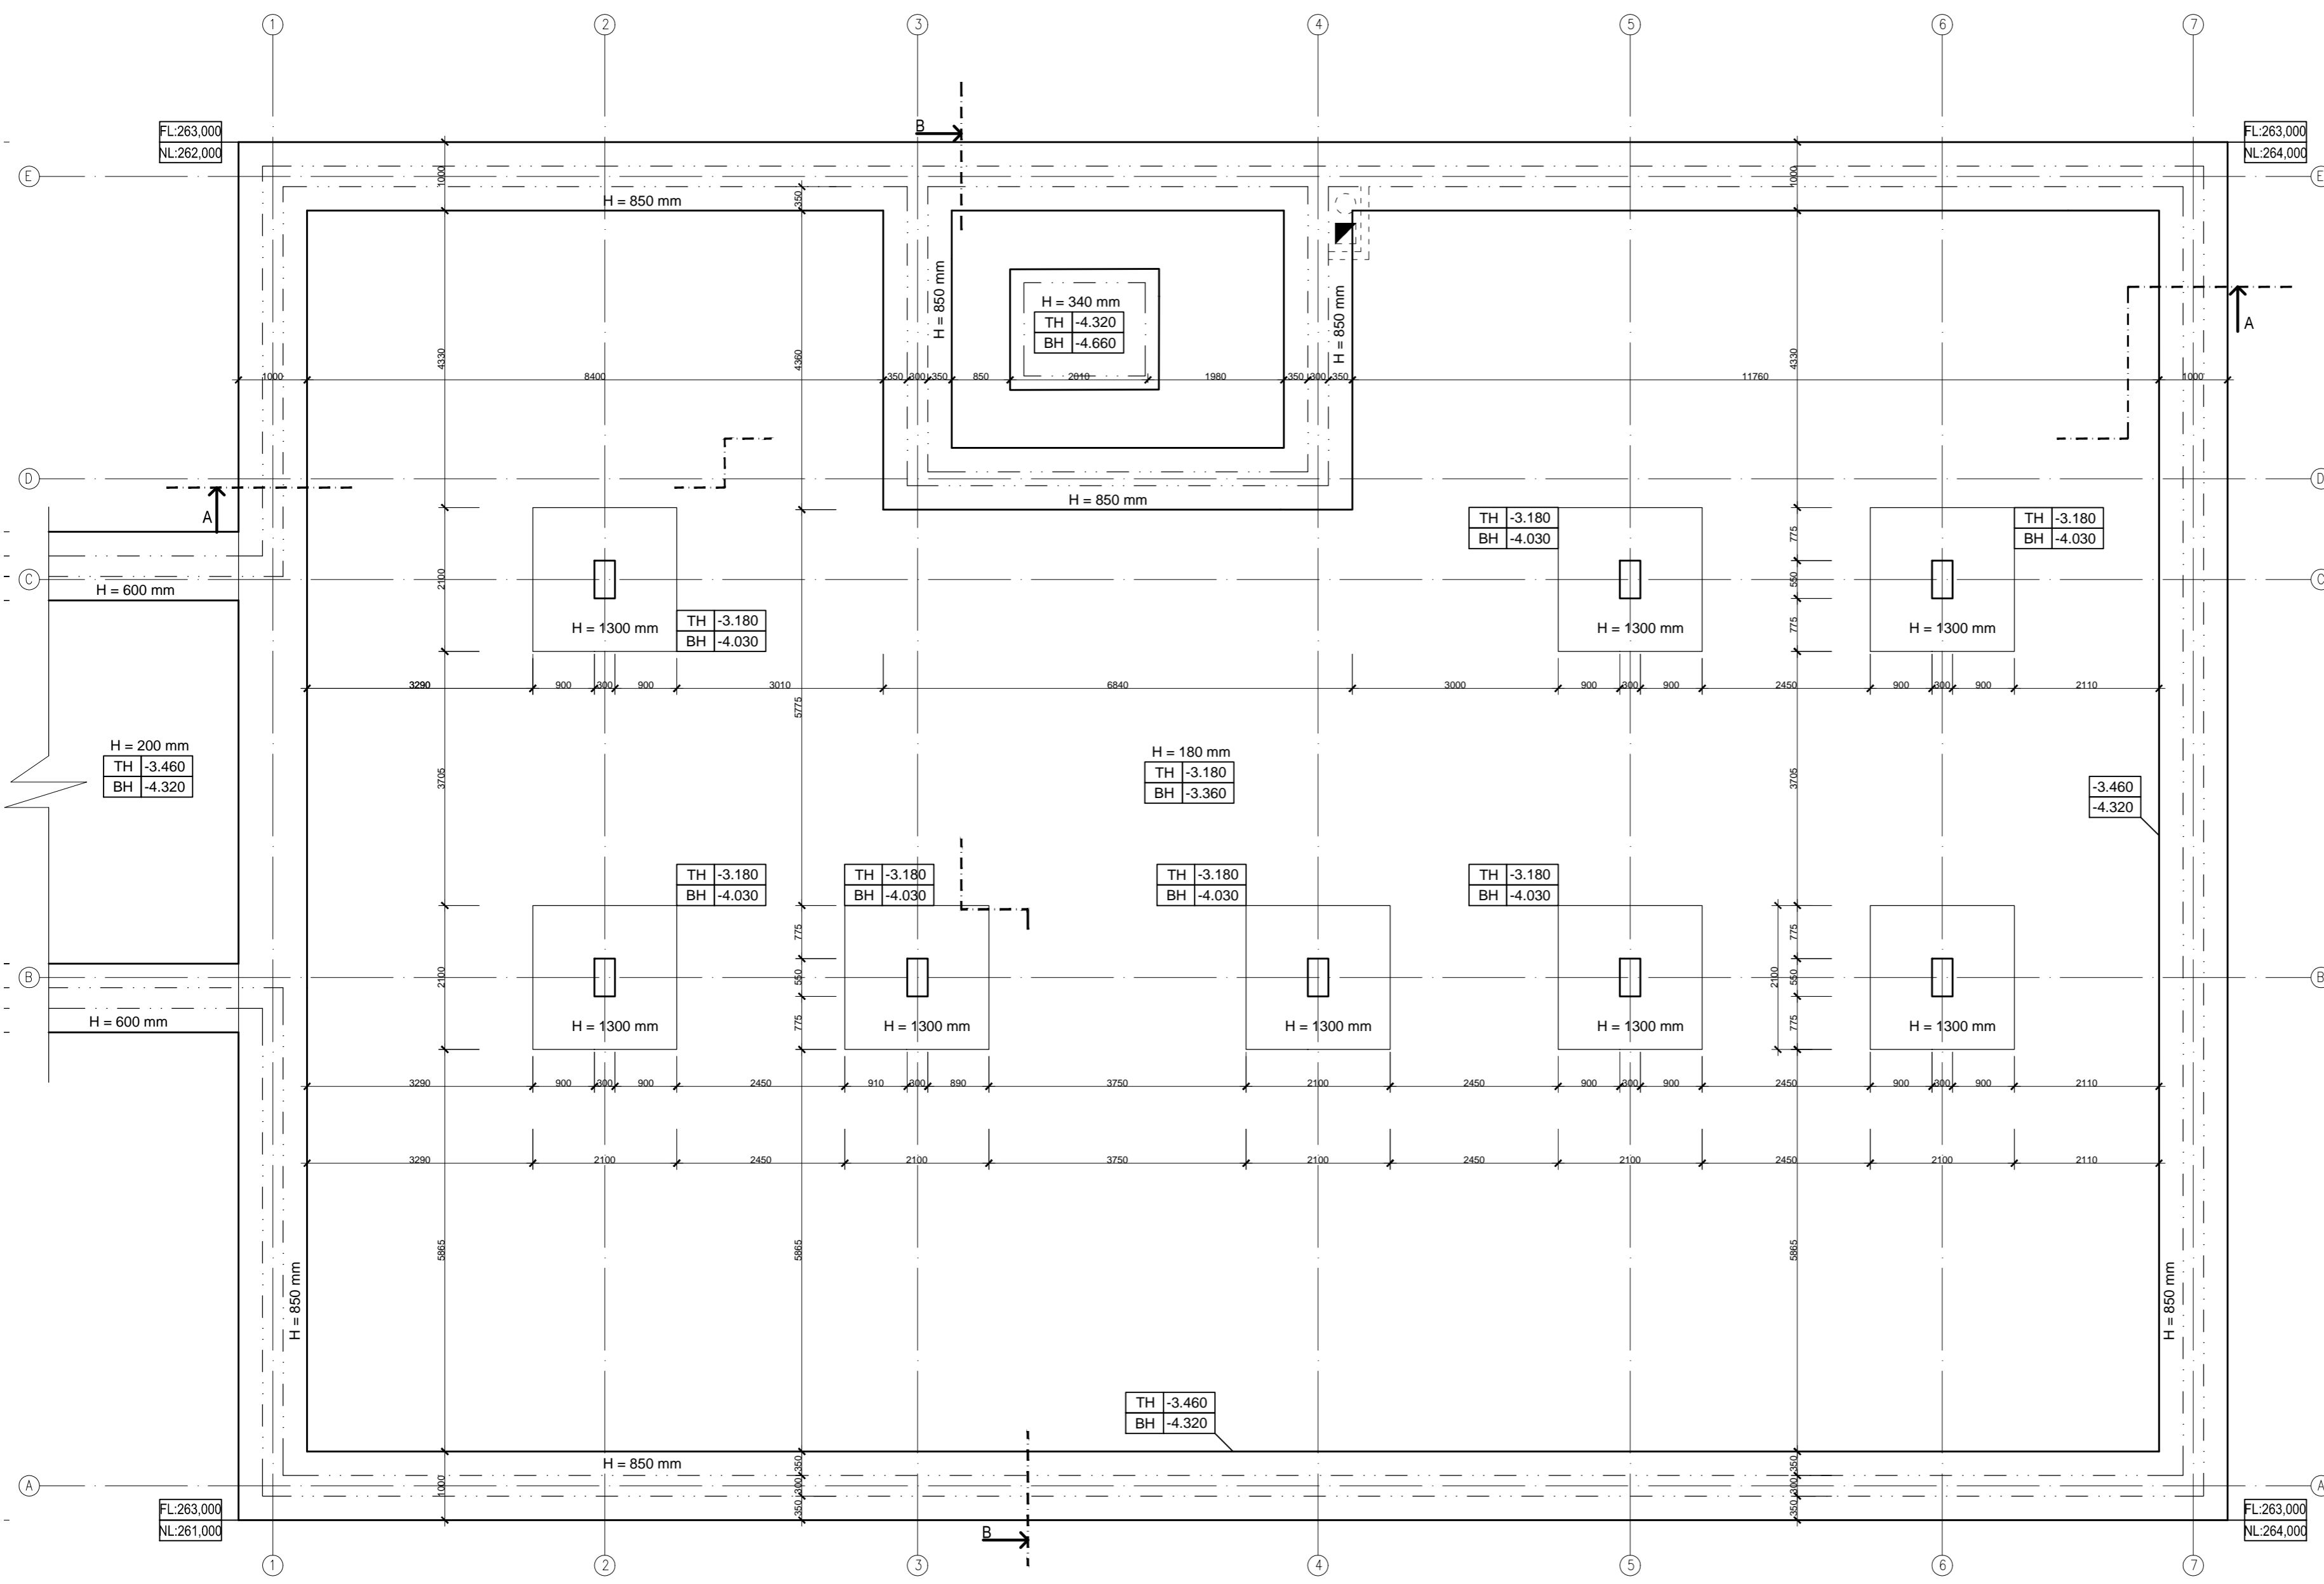

Worked By:	Supervisor:	Czech Technical University
Ahmed Alkhateeb	Ing. Jan Salak, CSc.	
Project:	Foundation Part	Academic Year 2016/2017
Purpose:	Bachelor Thesis - Residential Building	Scale 1:50
Drawing:	Foundation	No. of Drawing 01