


VARIANTA PERI-POHLED
M=1:75

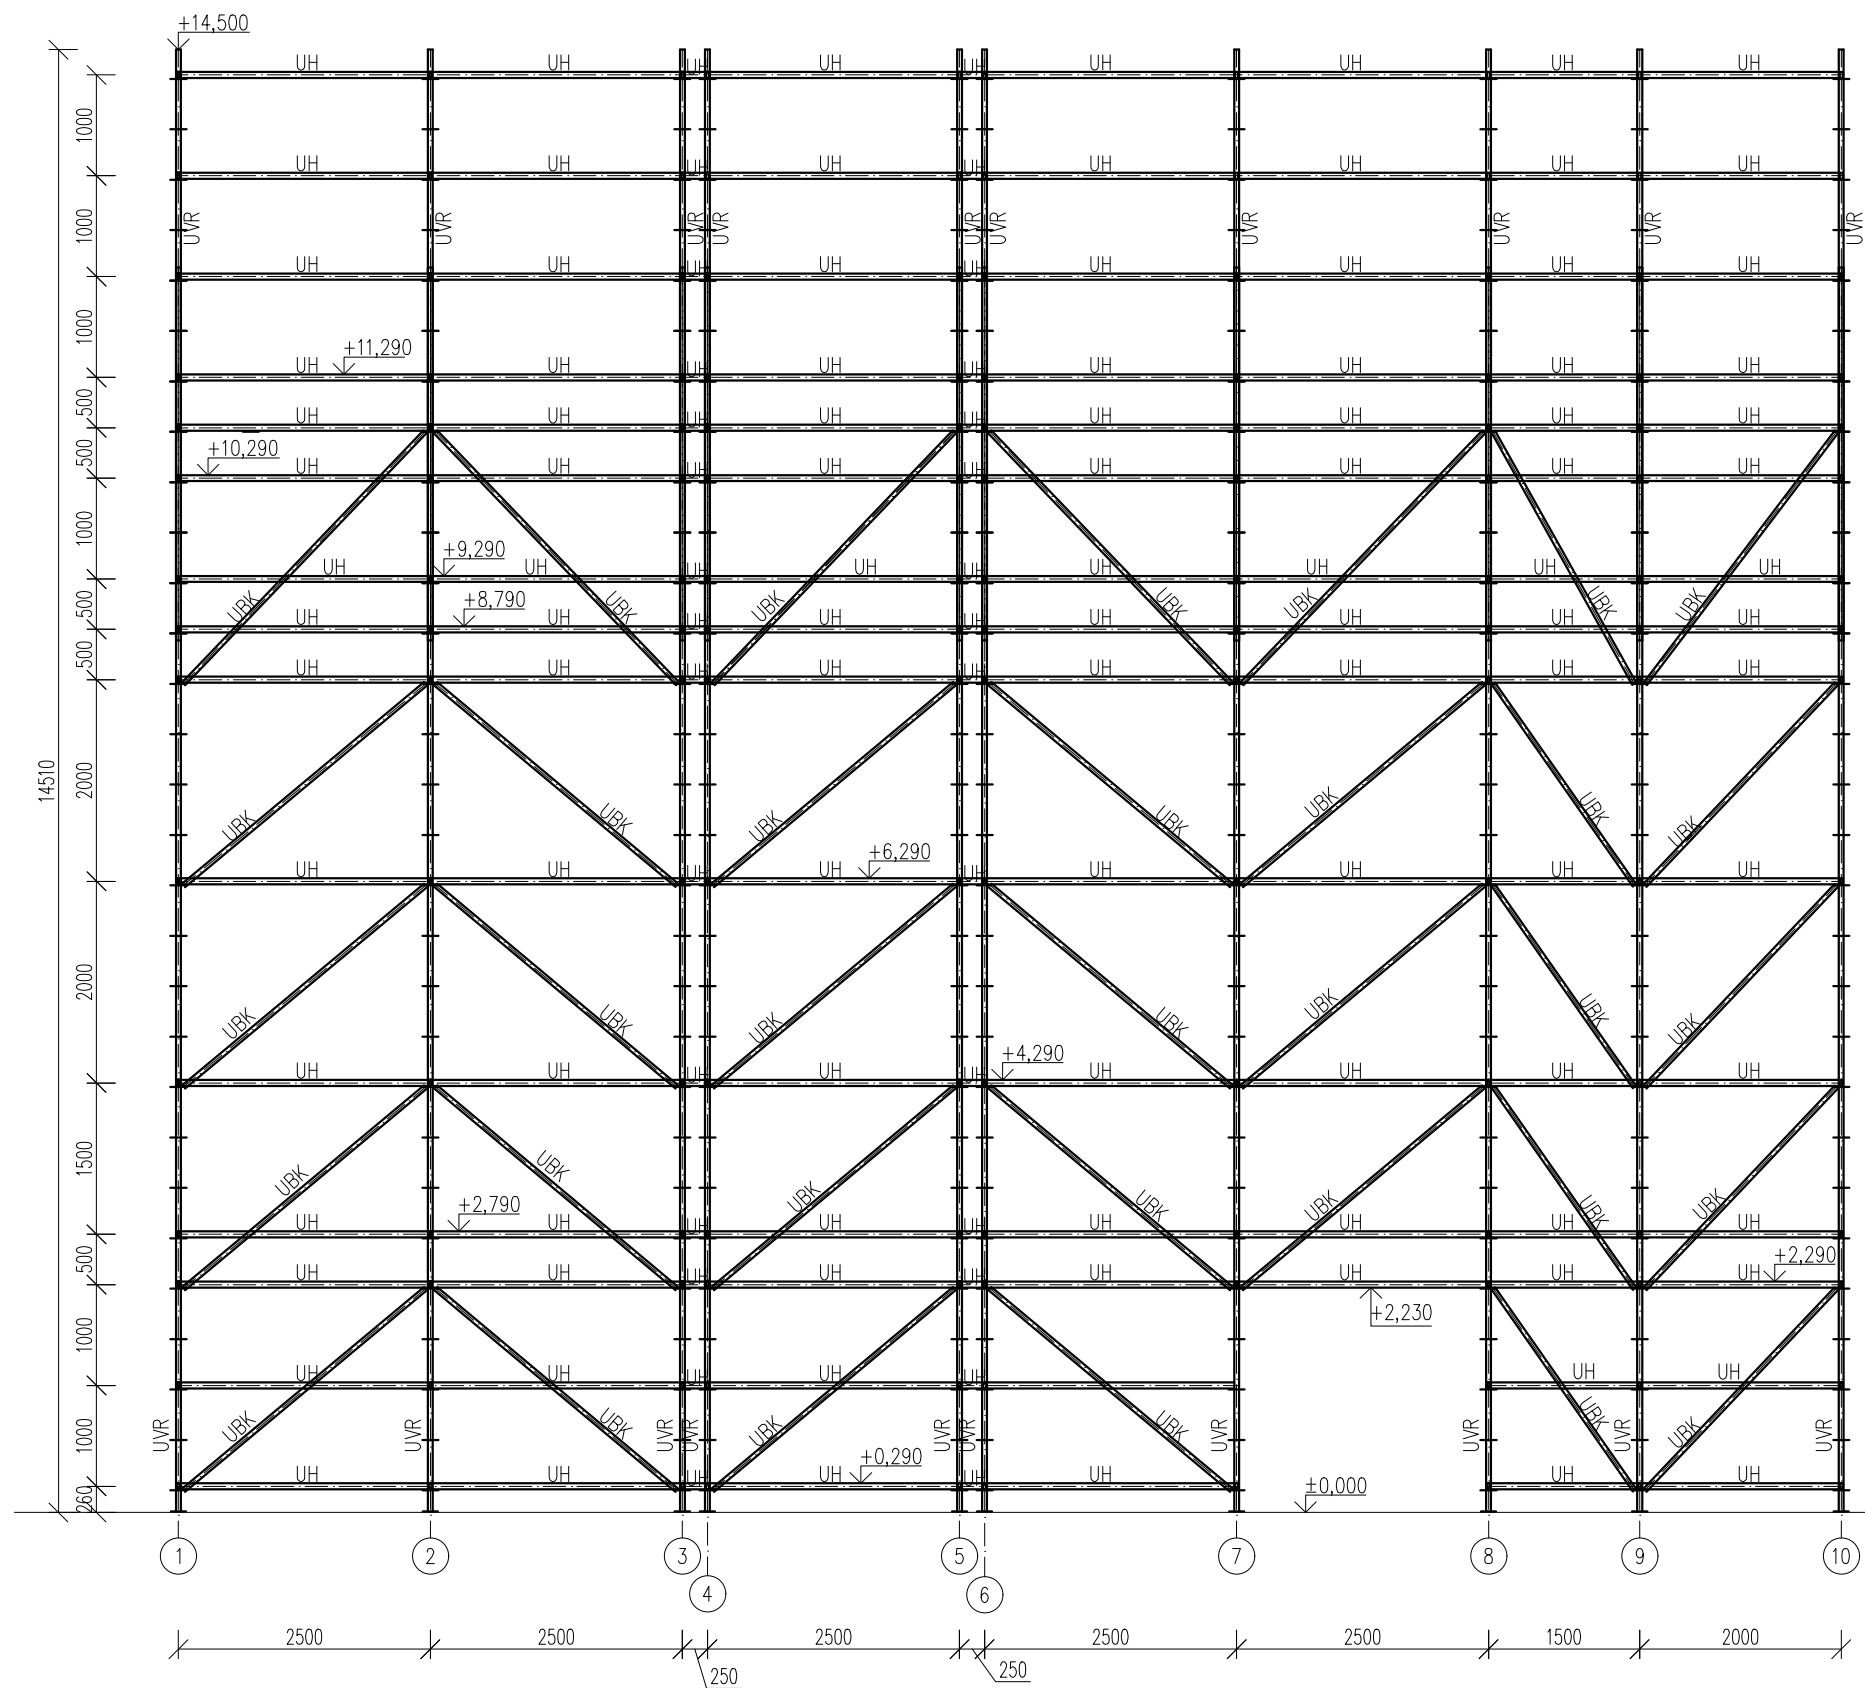

LEGENDA PROFILŮ:

UH	-60/30/2
UVR	-48,3/3,2
UBK	-42,4/2,6

LEGENDA MATERIÁLŮ:

S235JRH	(zvyšená mez kluzu $f_y=320$ MPa)
S355J2H	($f_y=355$ MPa)