




PHASE 1
EXCAVATION AND
FOOTINGS CASTING

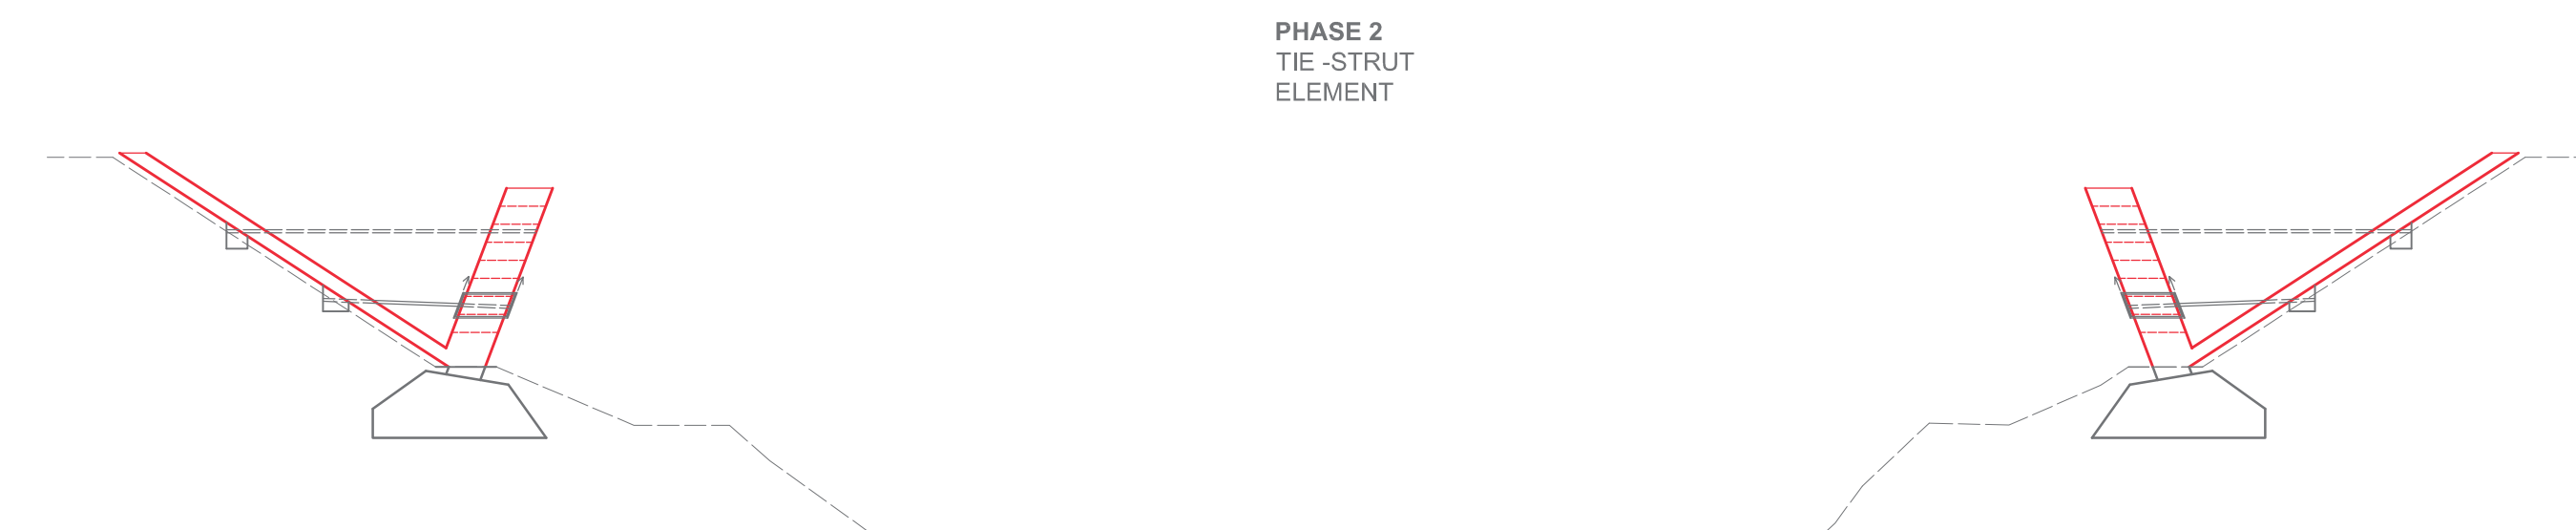


PHASE 2
TIE-STRUT
ELEMENT




PHASE 3
TRIANGULAR FRAME
SCAFFOLDING



PHASE 4
ABUTMENT
CONSTRUCTION

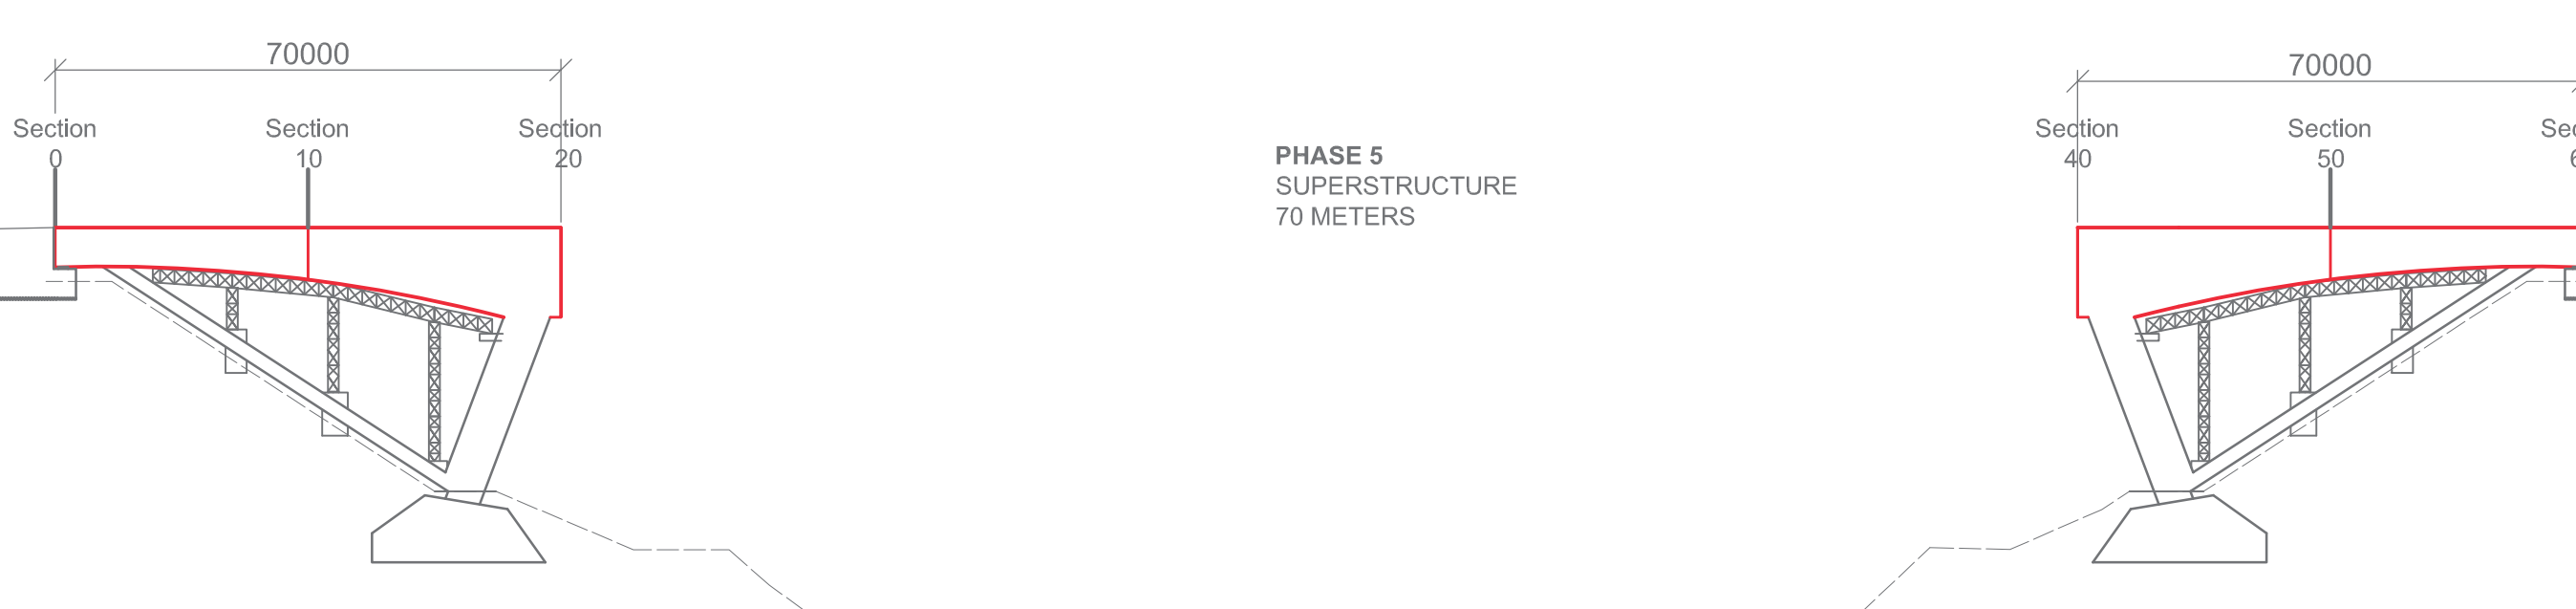

PHASE 5
SUPERSTRUCTURE
70 METERS

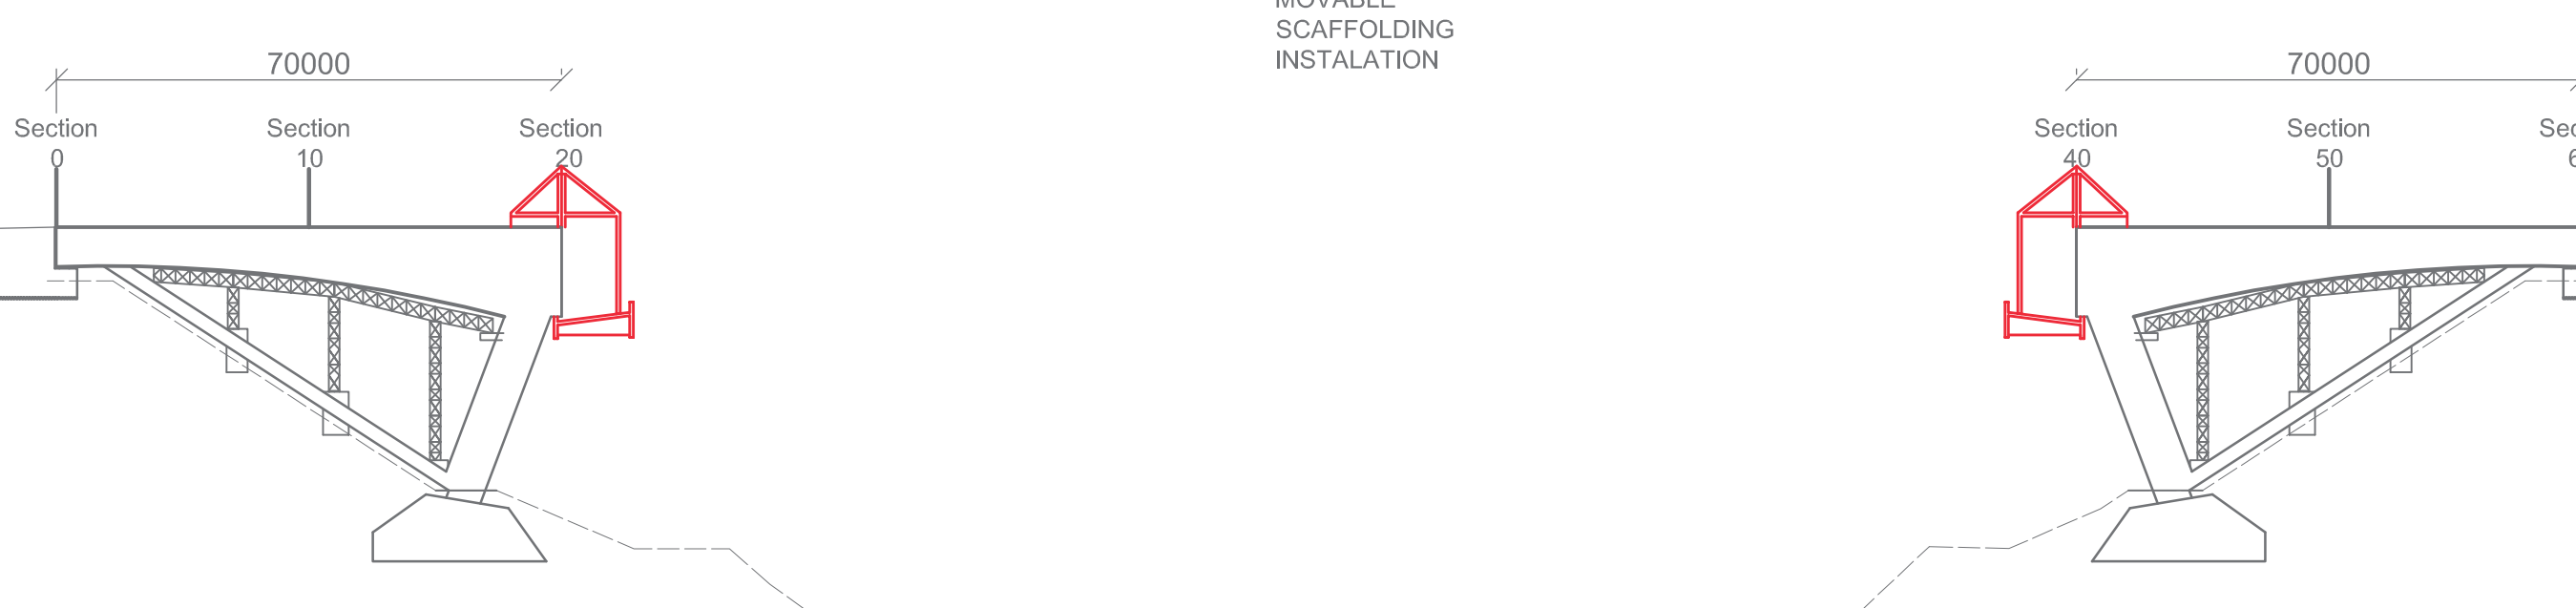

PHASE 6
MOVABLE
SCAFFOLDING
INSTALLATION

Designer: Manolo Mendizábal	Scale: 1:1000	Date: January 7, 2018	Part: 1/2
Content: Construction Stages			