


ELEVATION SOUTHVIEW



ELEVATION NORTHVIEW

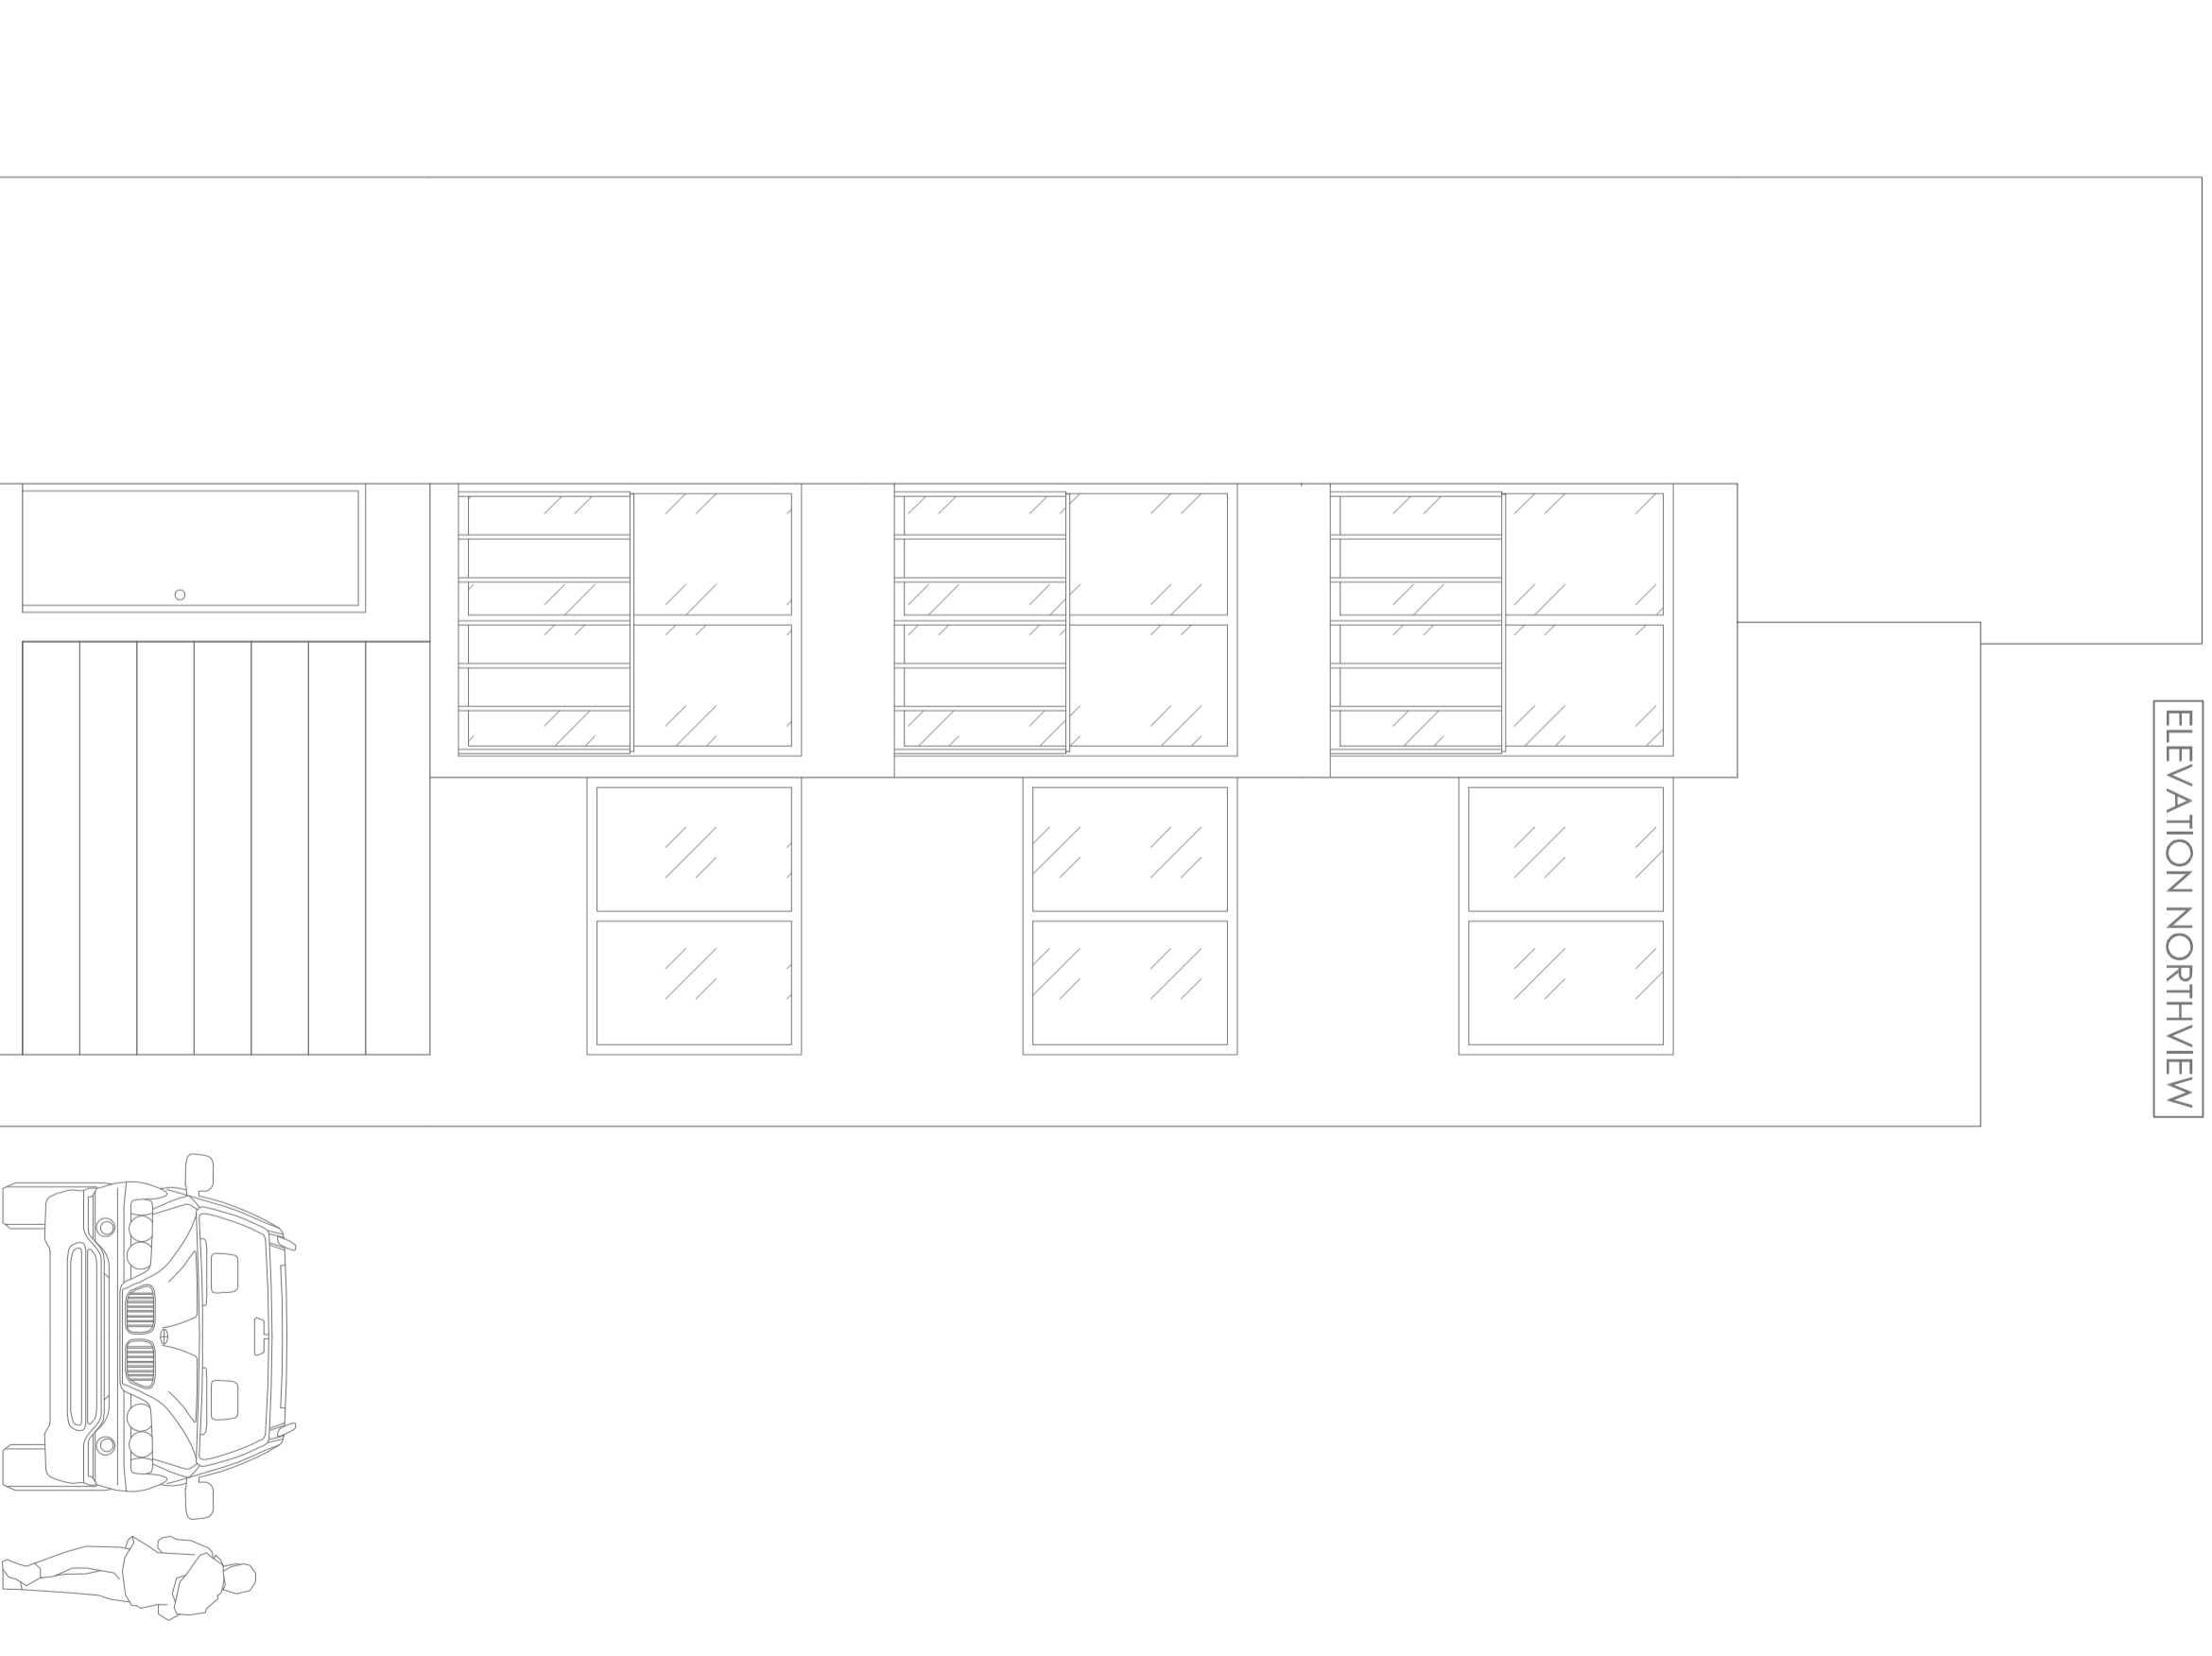

DIPLOMA THESIS:
**DWELLING HOUSE -
 STRUCTURAL PROJECT**

SUPERVISOR:
 DOC. ING. FRANTIŠEK KULHÁNEK CSC

PLAN: **ELEVATIONS**

AUTHOR:
JAVIER MARTÍNEZ PERAGÓN

SCALE: 1/50
 DATE: JANUARY / 2018

NUMBER

1
 /40