





SECTION A-A'

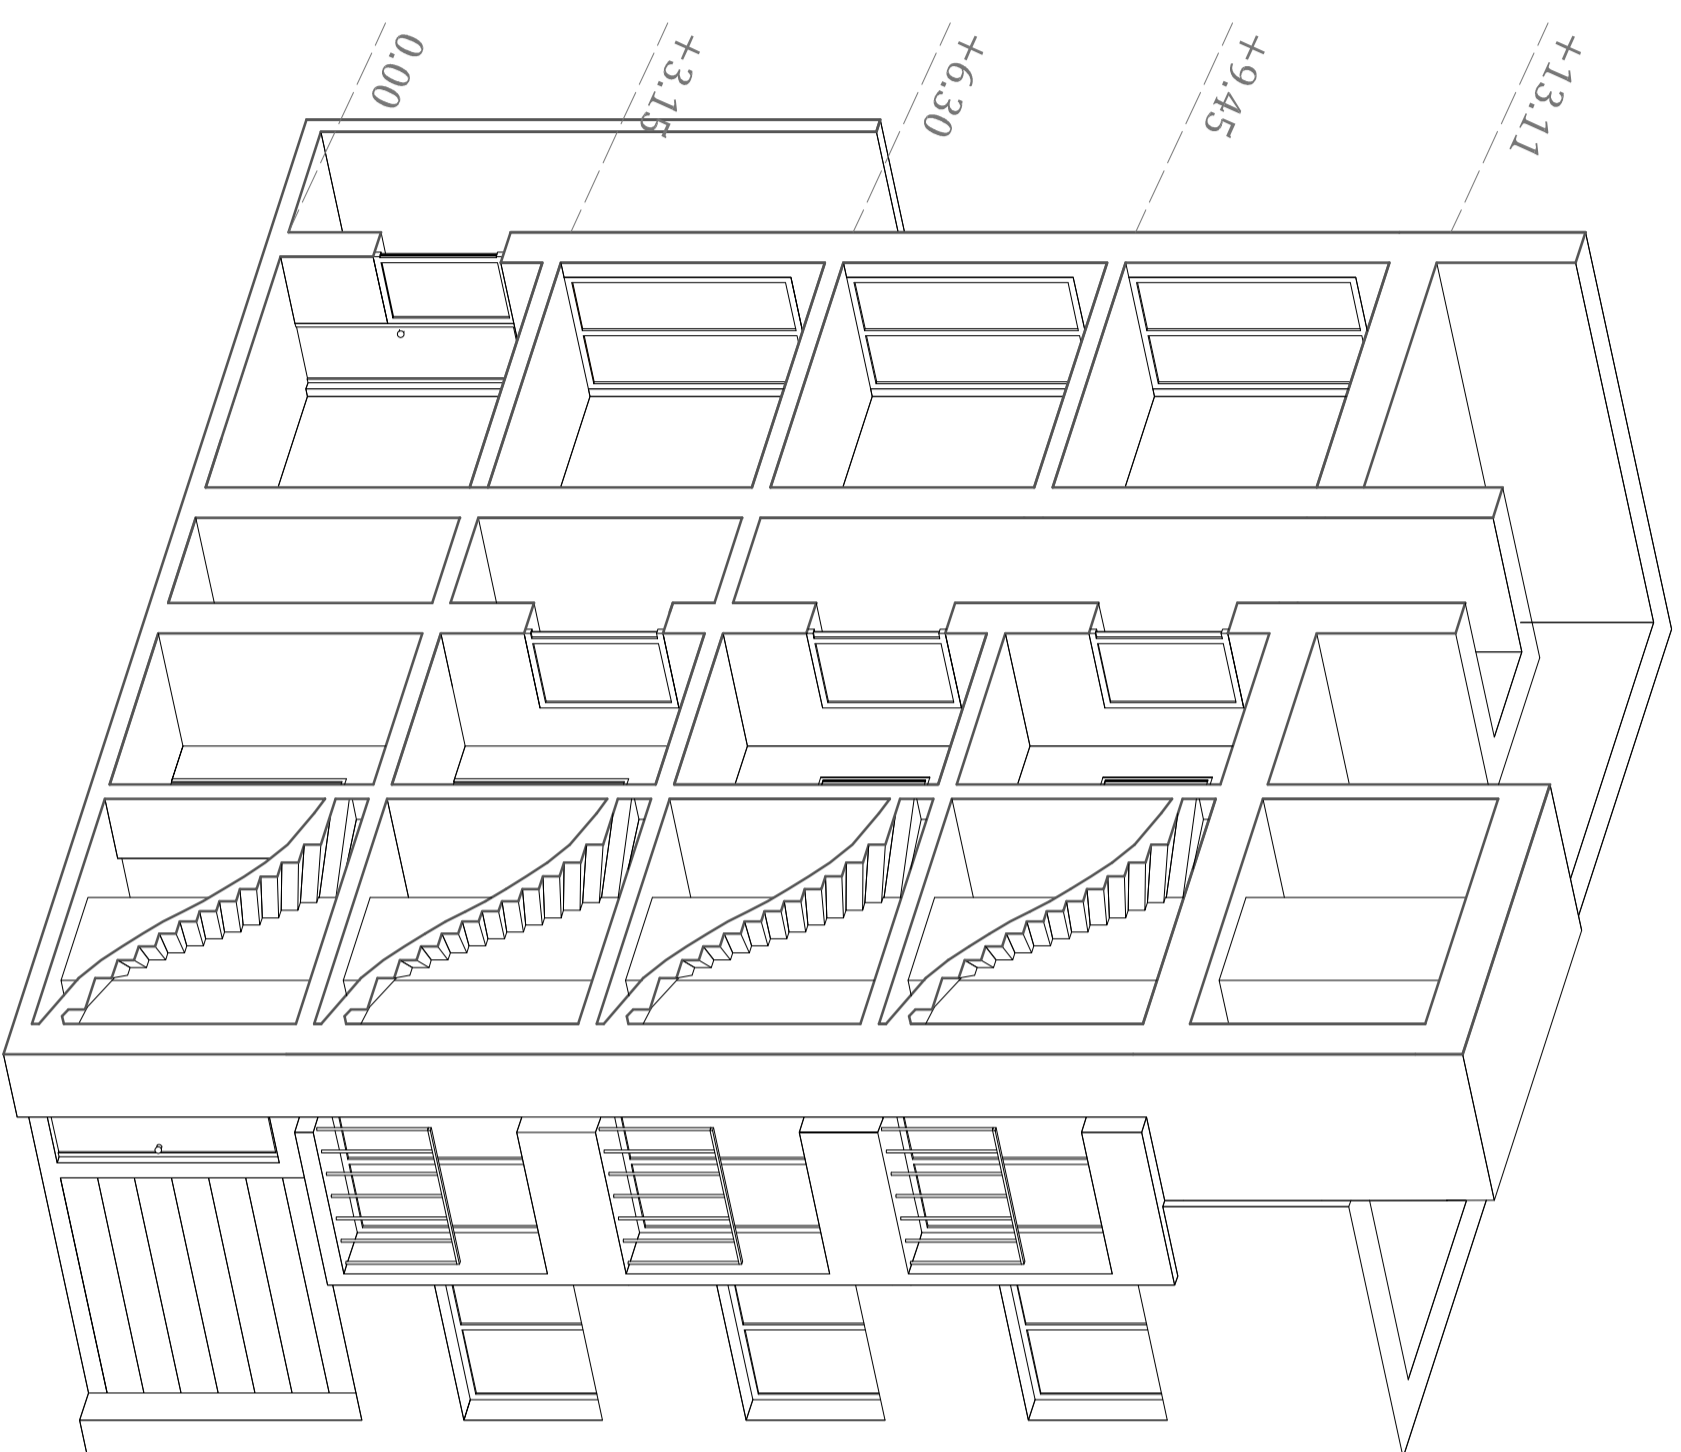

NORTHEAST 3D VIEW

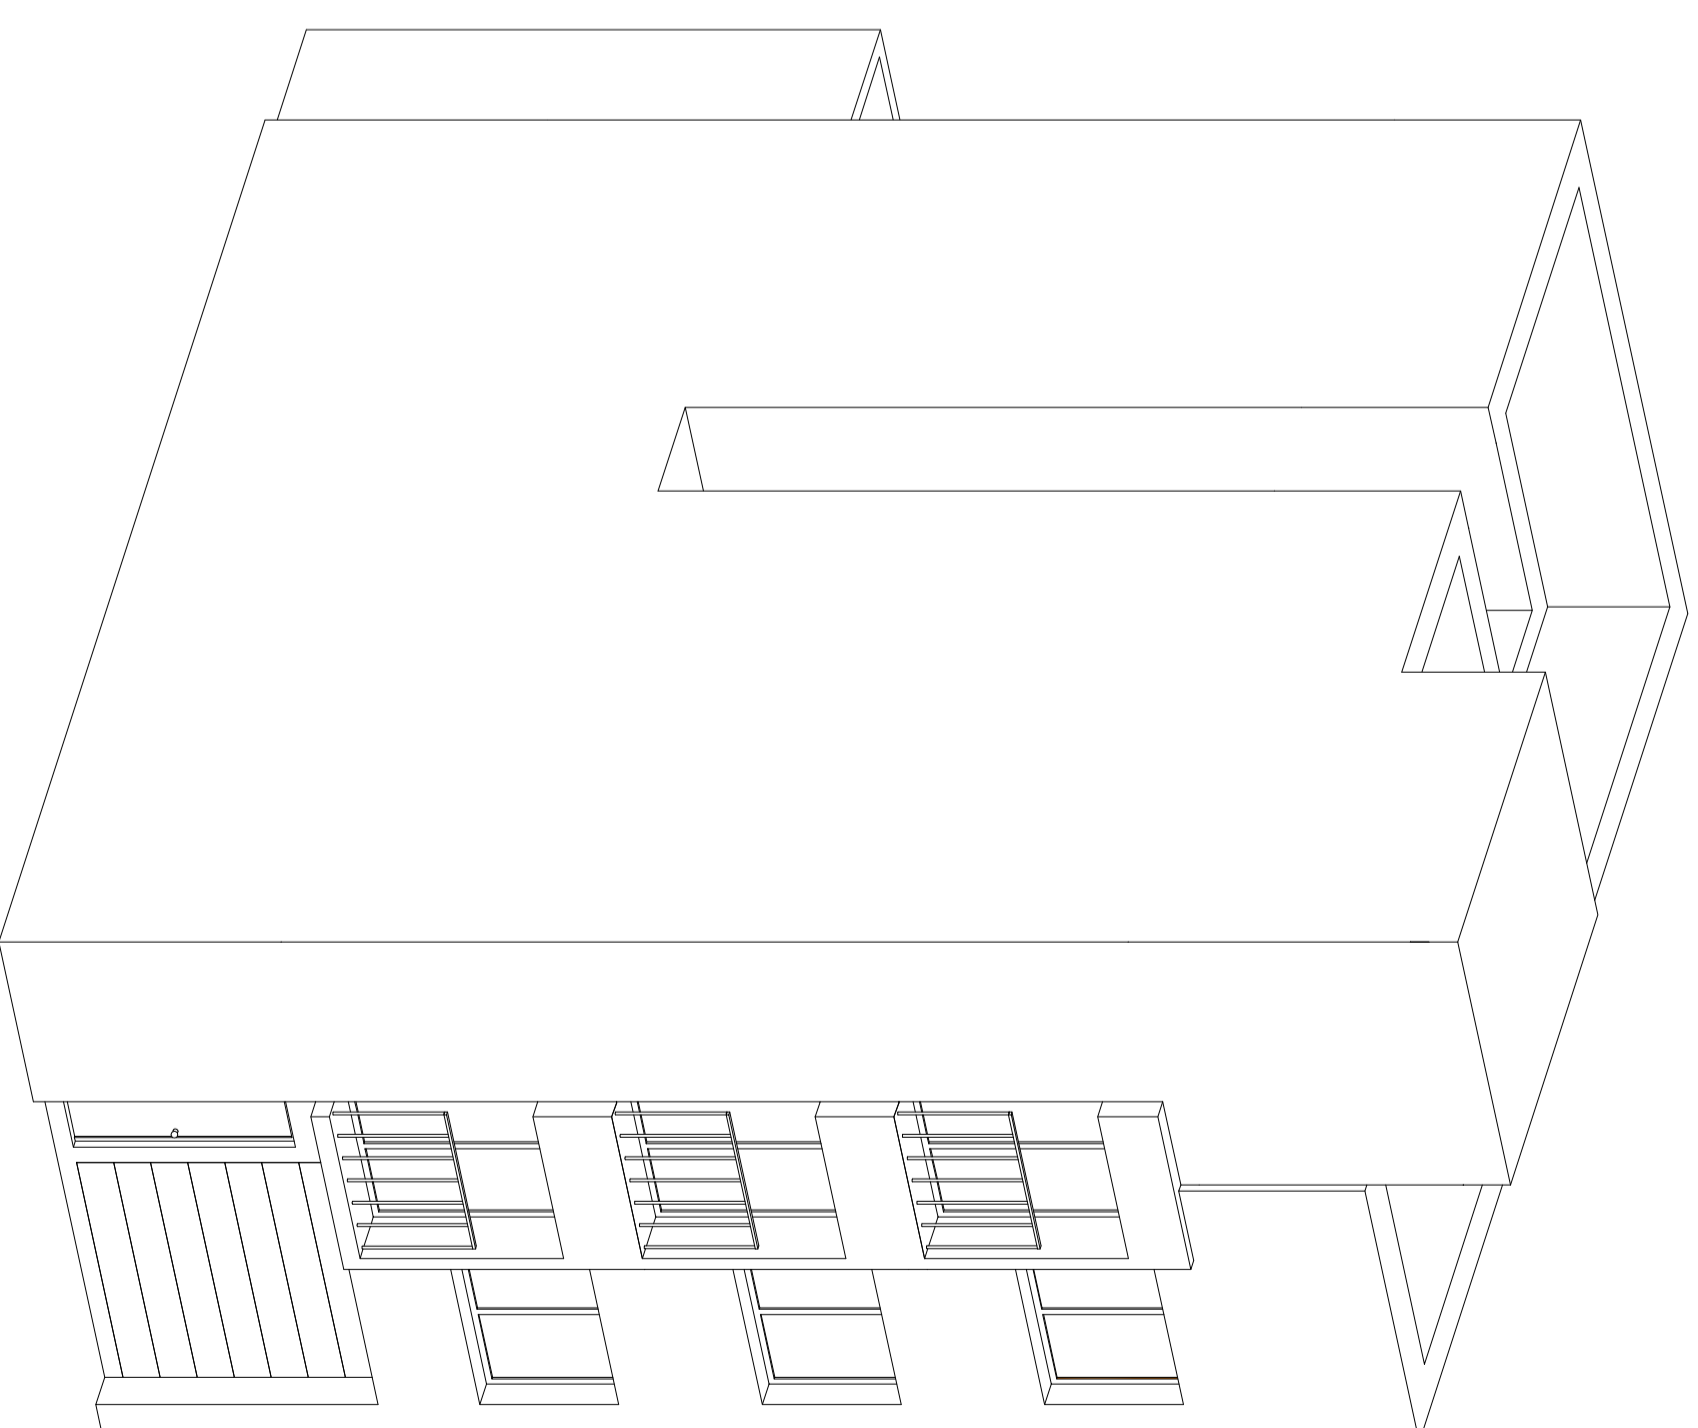

SCHEME: Type floor

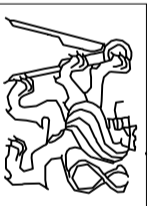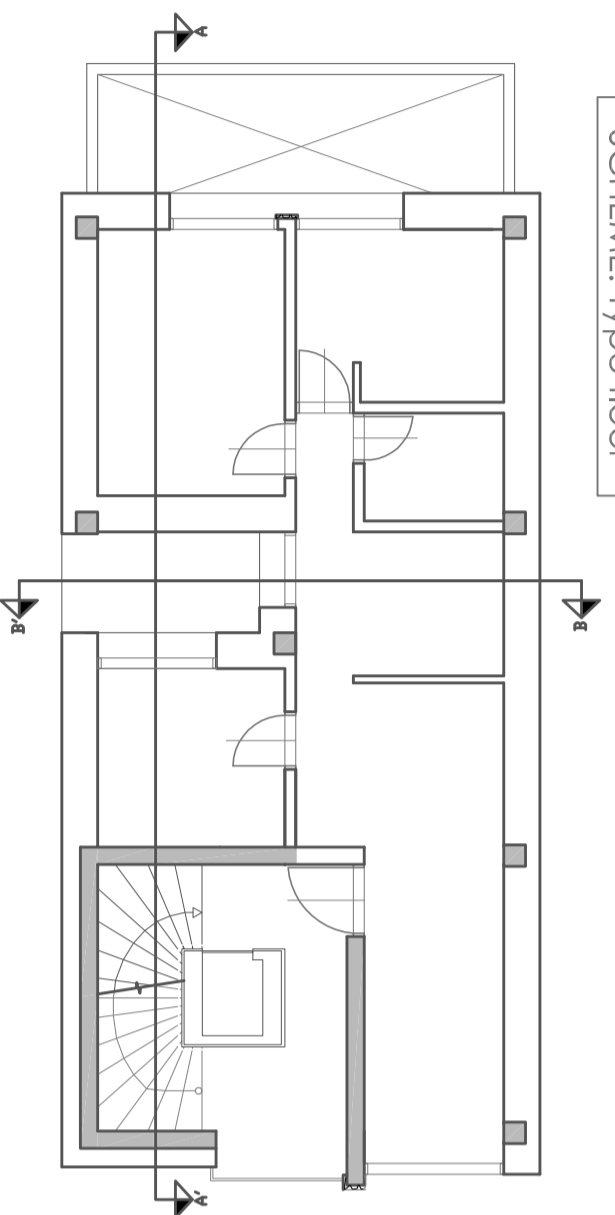

DIPLOMA THESIS:
**DWELLING HOUSE -
 STRUCTURAL PROJECT**

SUPERVISOR:
 DOC. ING. FRANTIŠEK KULHÁNEK CSC

PLAN: 3D SECTION

AUTHOR:
 JAVIER MARTÍNEZ PERAGÓN

SCALE: 1/50
 DATE: JANUARY / 2018

NUMBER

15
 /40