





Section B-B'

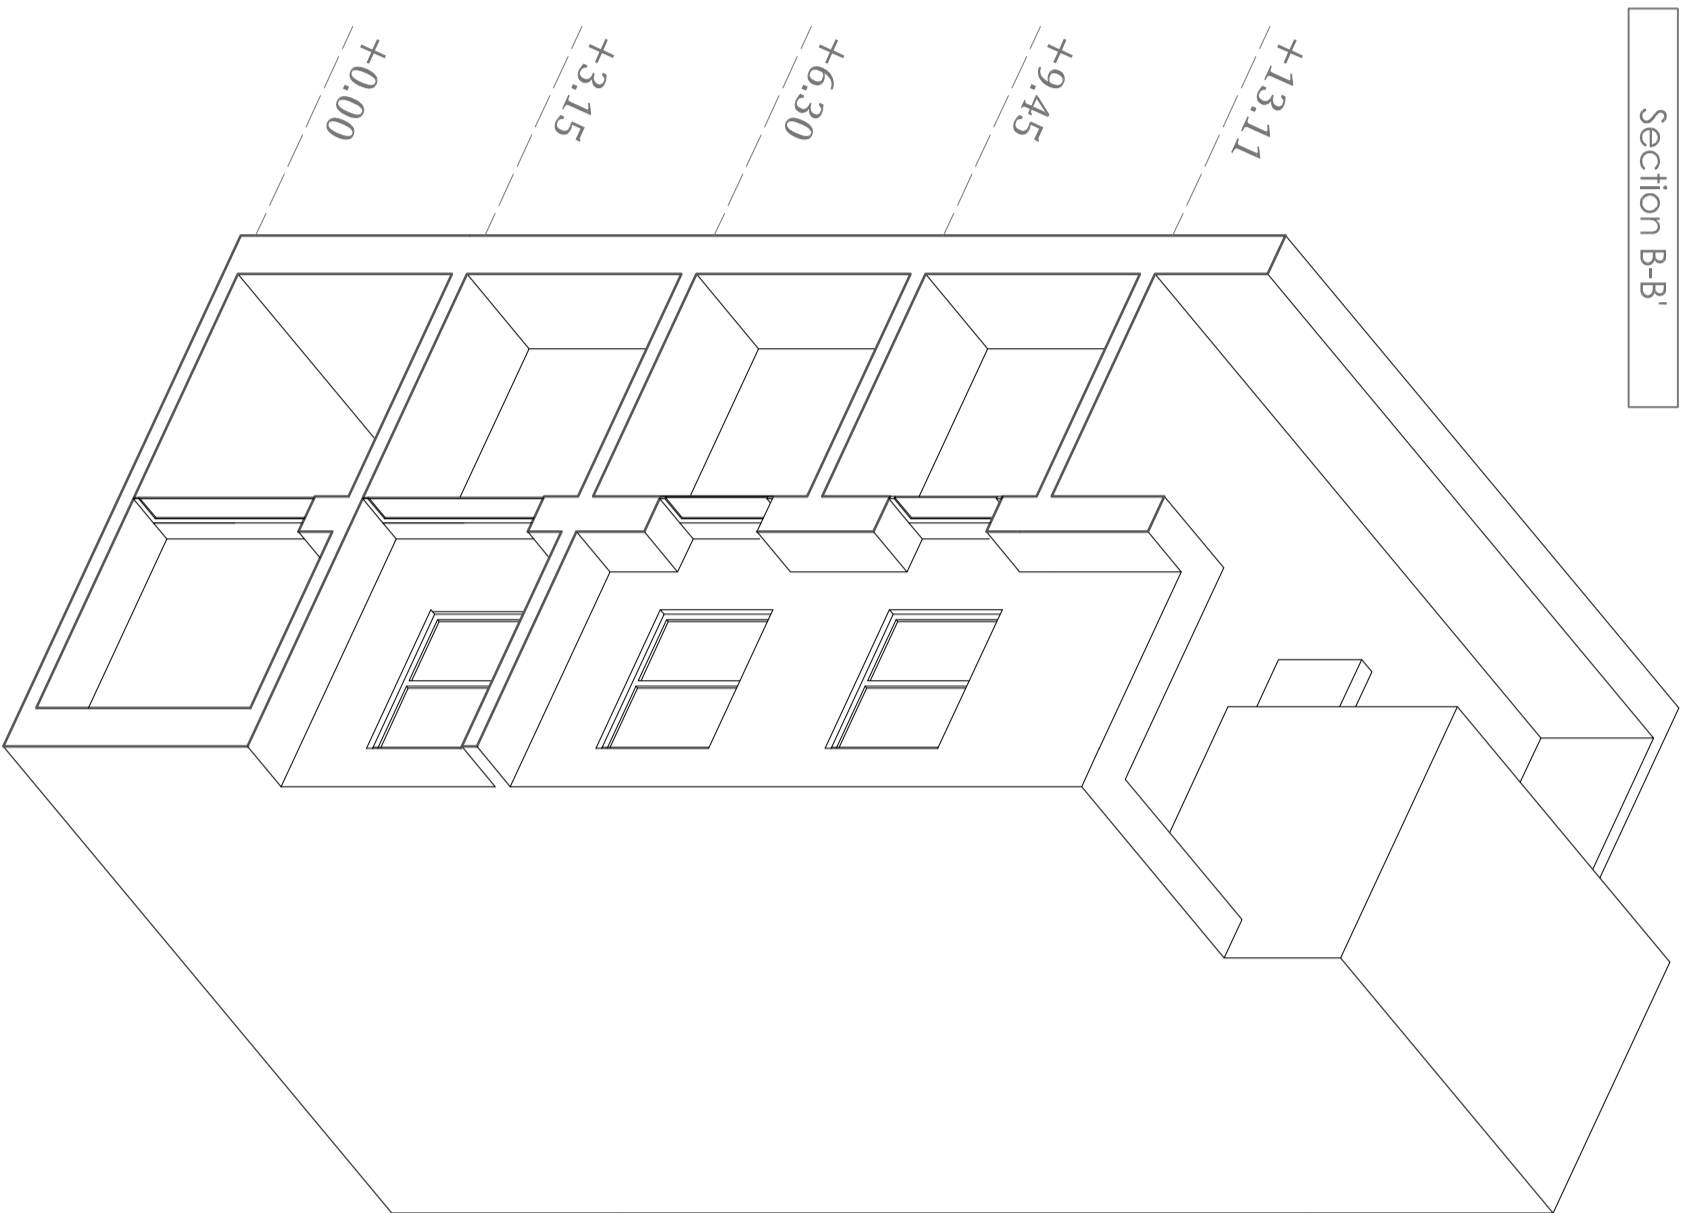

SOUTHWEST 3D VIEW

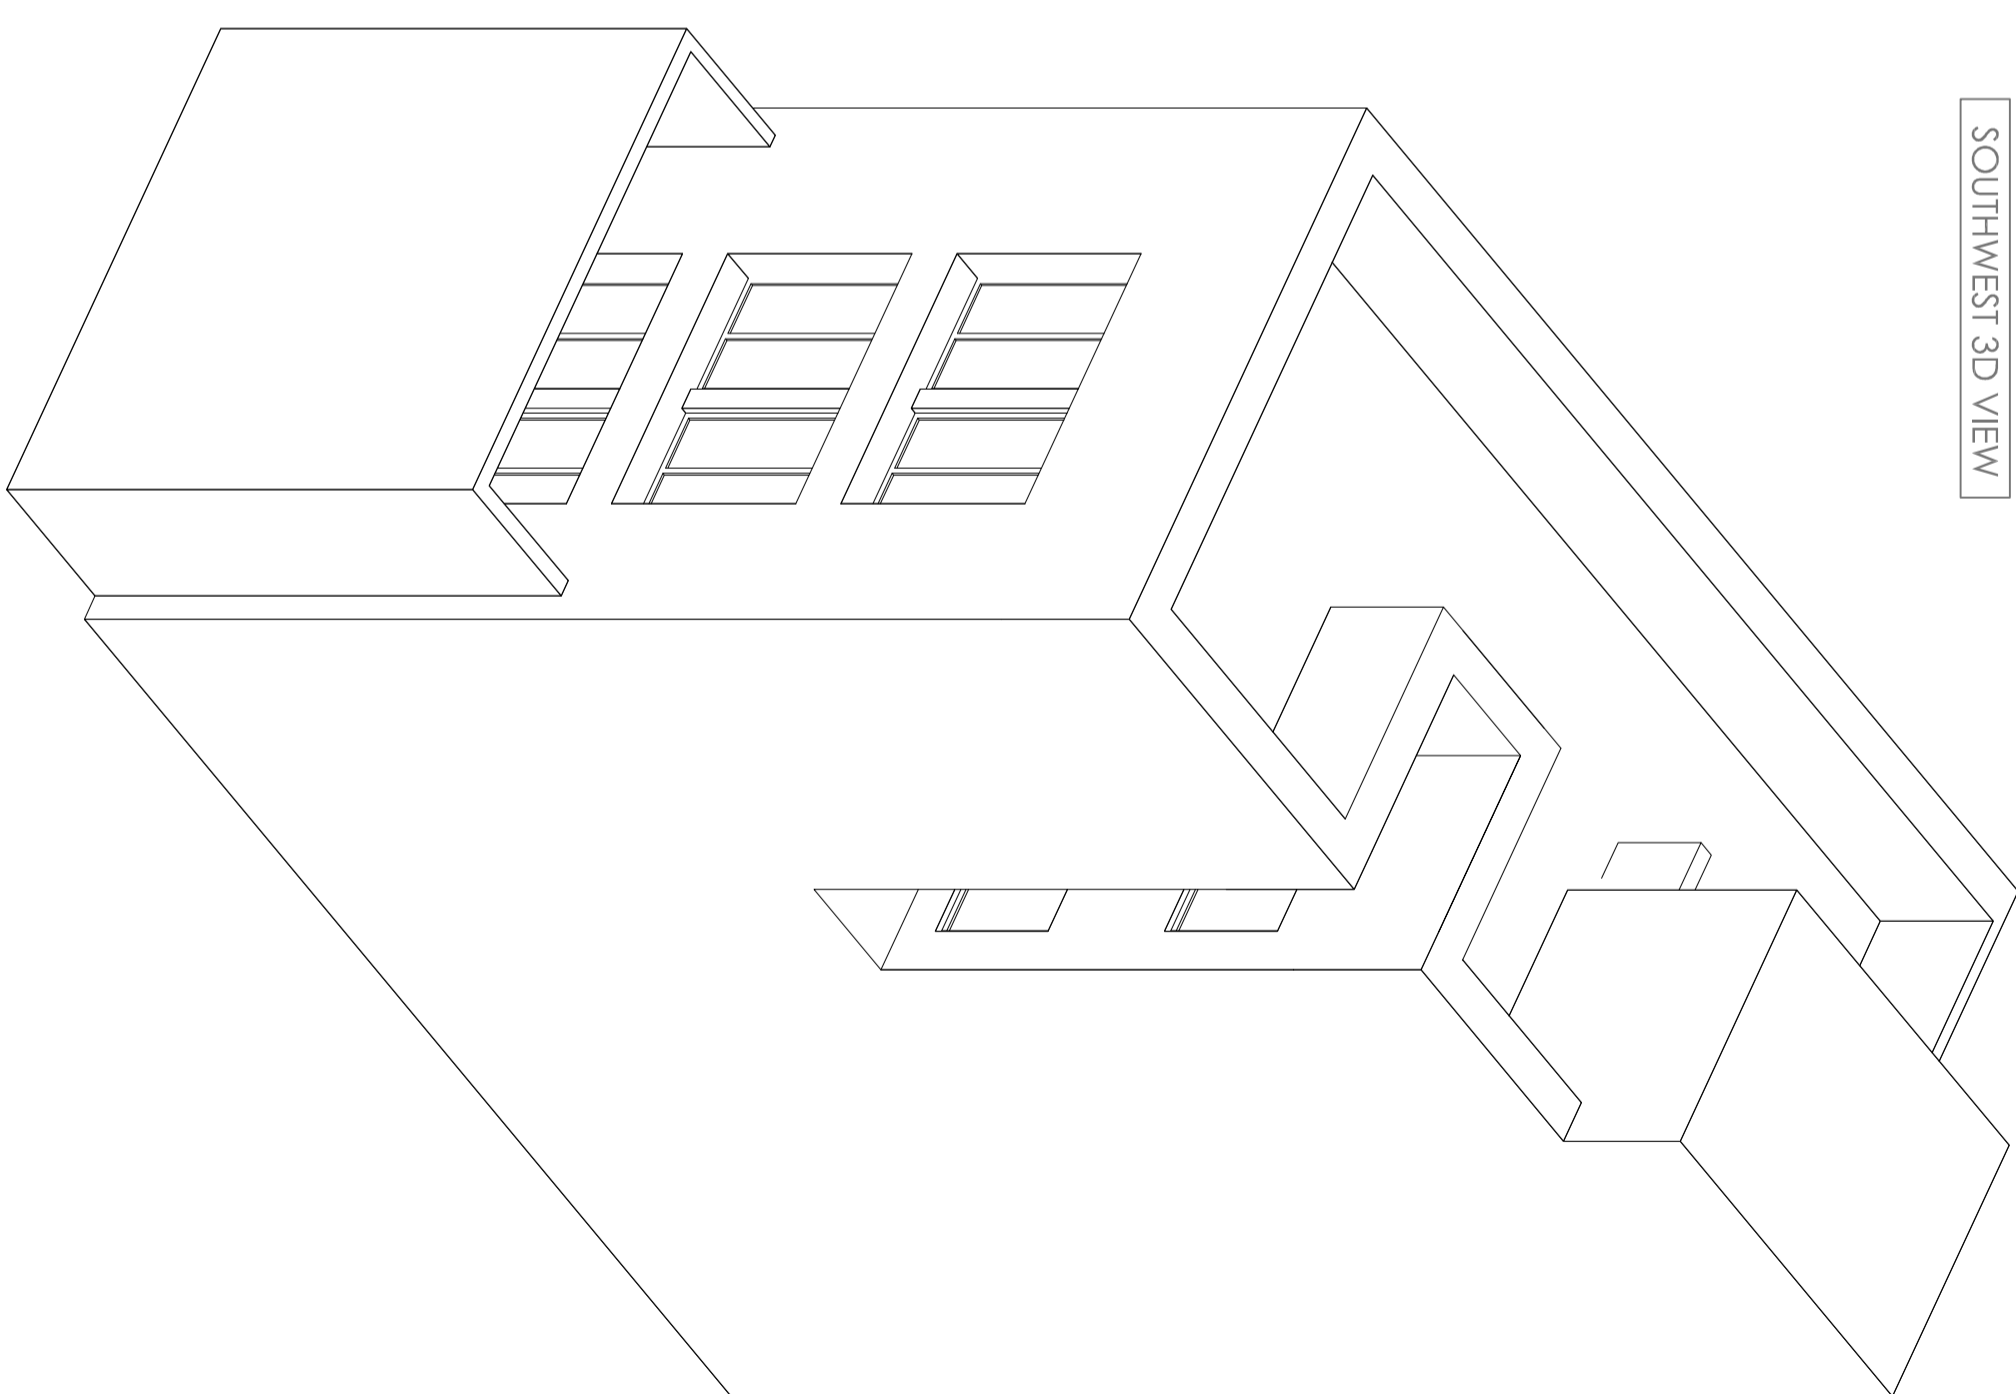

SCHEME: Type floor

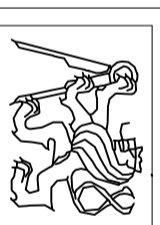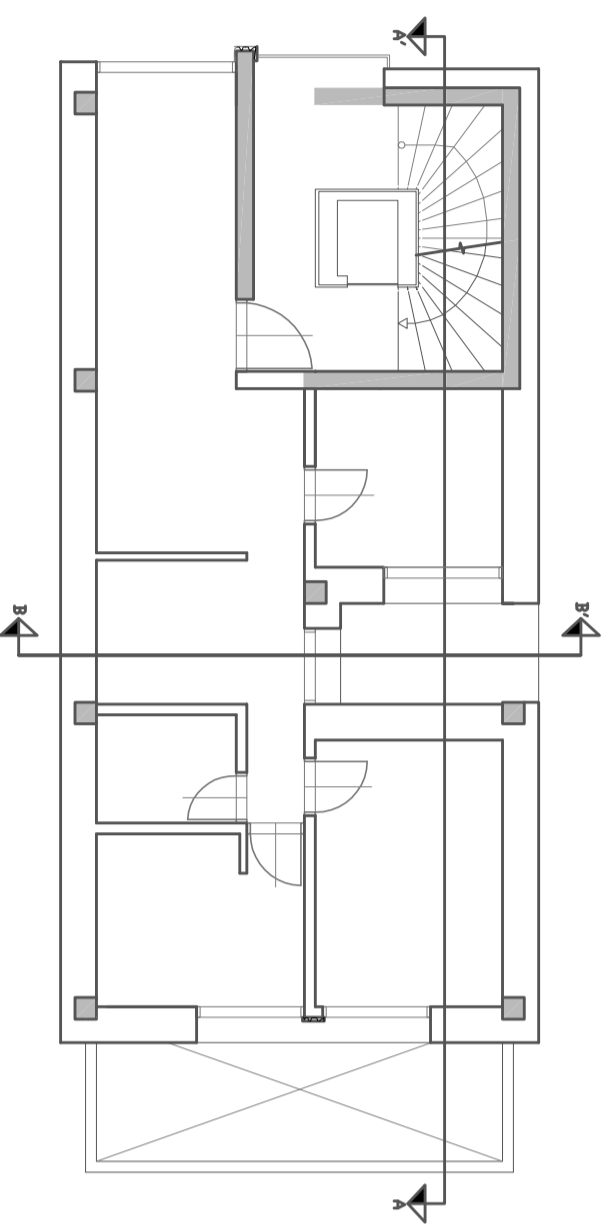

DIPLOMA THESIS:  
**DWELLING HOUSE -  
 STRUCTURAL PROJECT**

SUPERVISOR:  
 DOC. ING. FRANTIŠEK KULHÁNEK CSC

PLAN: **3D SECTION**

AUTHOR:  
**JAVIER MARTÍNEZ PERAGÓN**

SCALE: **1/50**  
 DATE: **JANUARY / 2018**

NUMBER

**16**  
 /40