
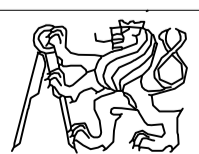


FLAT ROOF

Type floor: 3th and 4th

2nd FLOOR

1st FLOOR

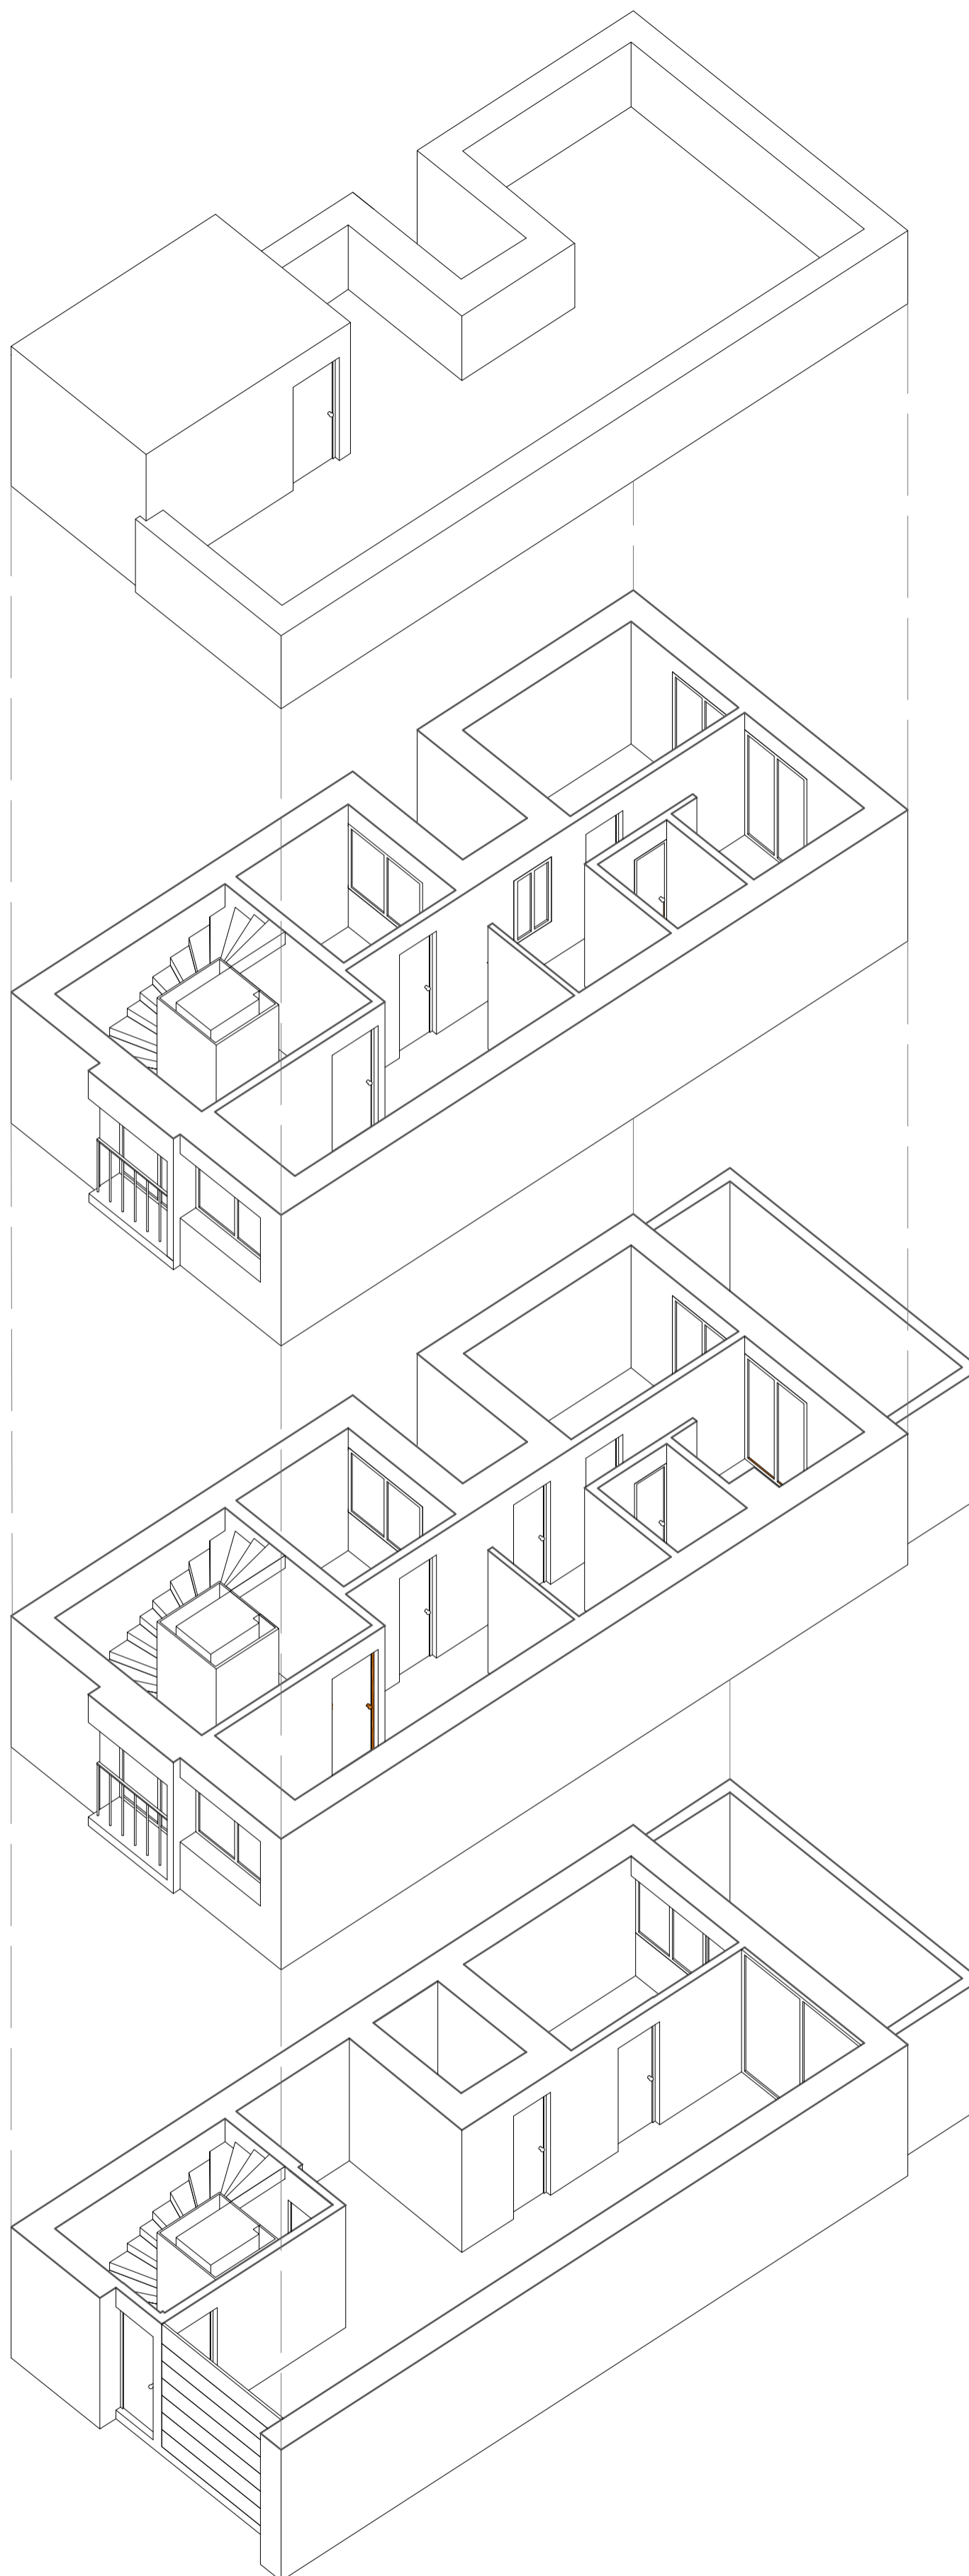

DIPLOMA THESIS:
**DWELLING HOUSE -
 STRUCTURAL PROJECT**

PLAN: 3D CRACKED

AUTHOR:
 JAVIER MARTÍNEZ PERAGÓN

NUMBER

17 /40

SUPERVISOR:
 DOC. ING. FRANTIŠEK KULHÁNEK CSC

SCALE: DATE:
 1/50 JANUARY / 2018