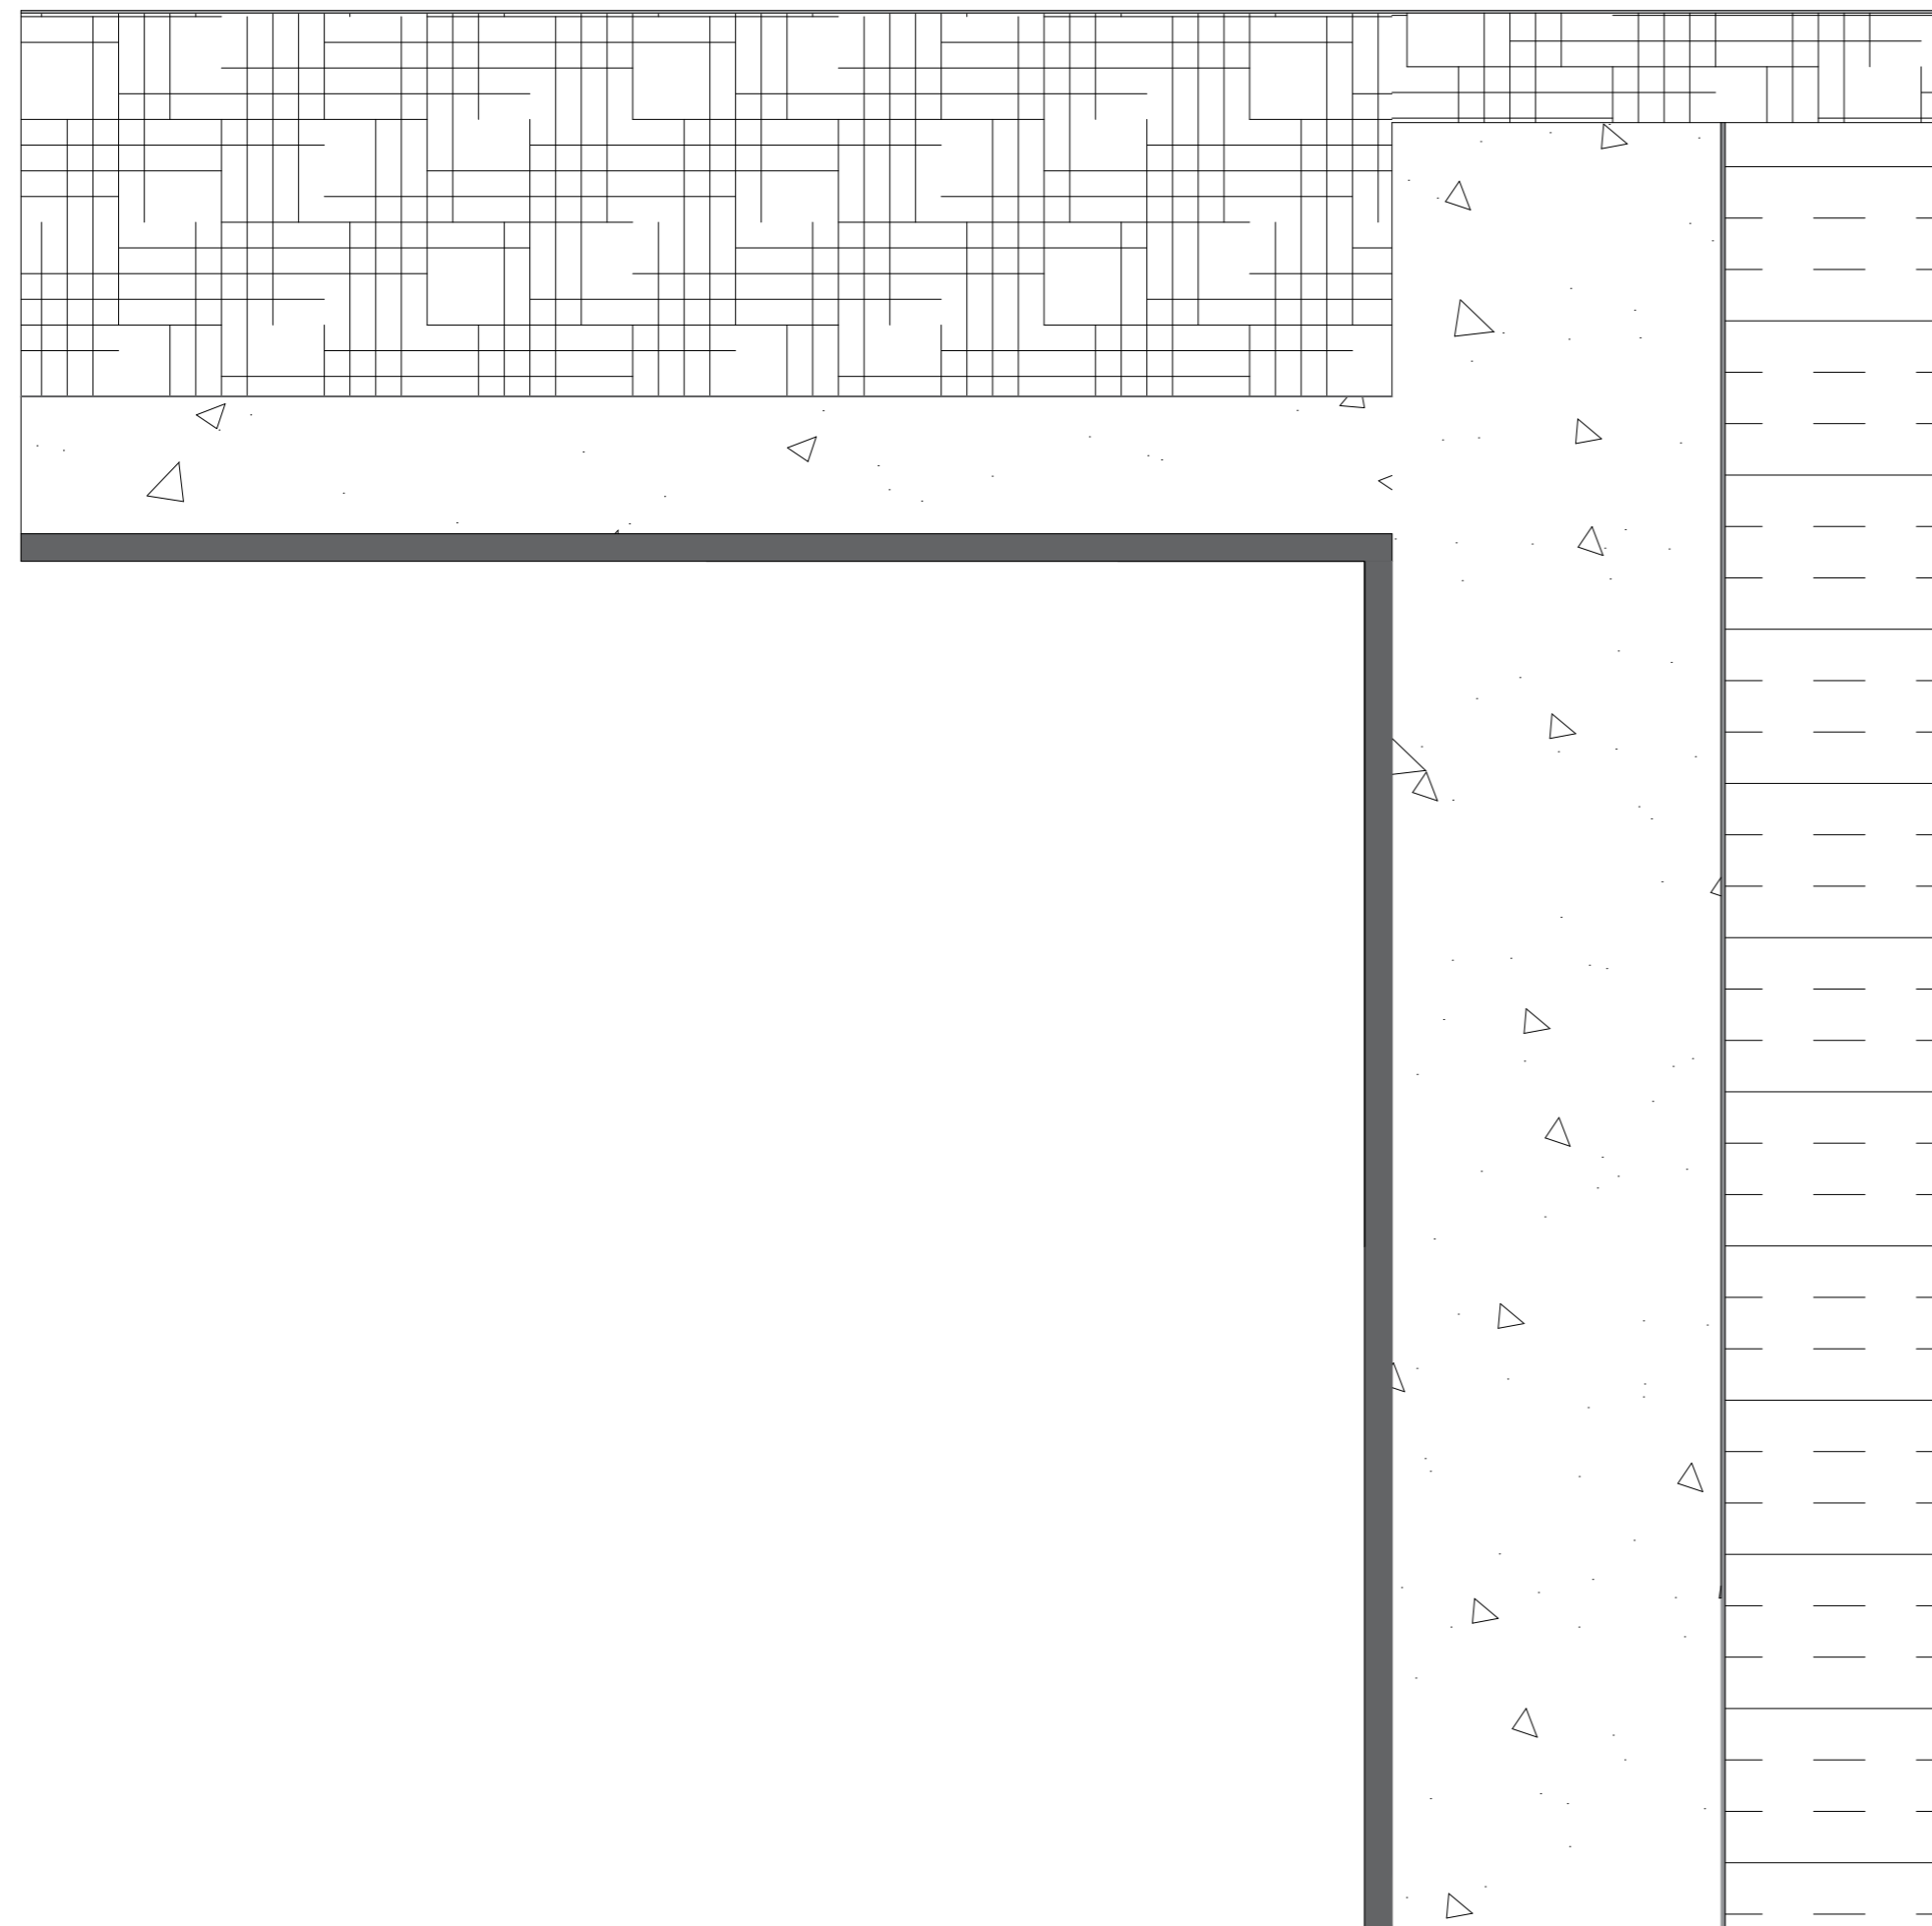






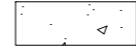

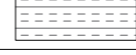




Detail D-3



Slab - 3		Thickness (mm)
	Baunit termo plaster (ThermoPutz)	20
	Reinforced concrete 2	100
	Sarnavap 1000	0.2
	Rockwool Dachrock Max	280
	Sarnafil S15	1.5

Wall Insulation		Thickness (mm)
	Baunit termo plaster (ThermoPutz)	20
	Concrete wall	240
	Baunit mortar-glue (Baunit klebeSpachtel)	3
	Rockwool speed rock	160
	Baunit mortar-glue (HaftMortel)	3
	Baunit u lechtilá omítka speciál / extra (EdelPutz)	2

NAME	UDHAM SINGH
UNIVERSITY	CZECH TECHNICAL UNIVERSITY
TITLE	Detail 2
SCALE	1:10