






TERMINÁL HOLEŠOVICE VLTAVSKÁ PRAHA

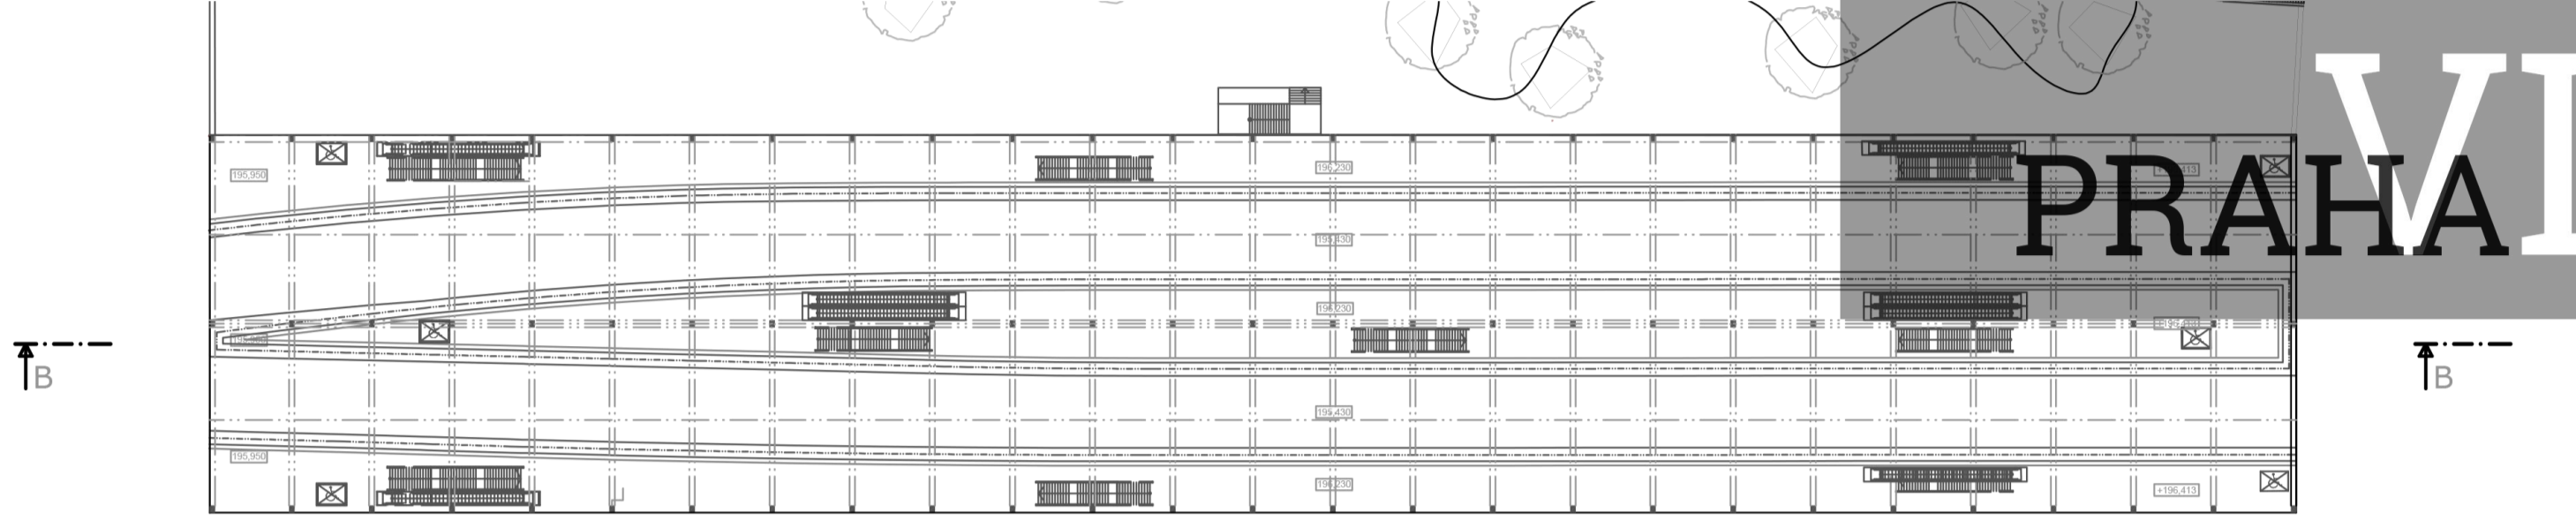

PŌDOPYSY
2.NP 1:750

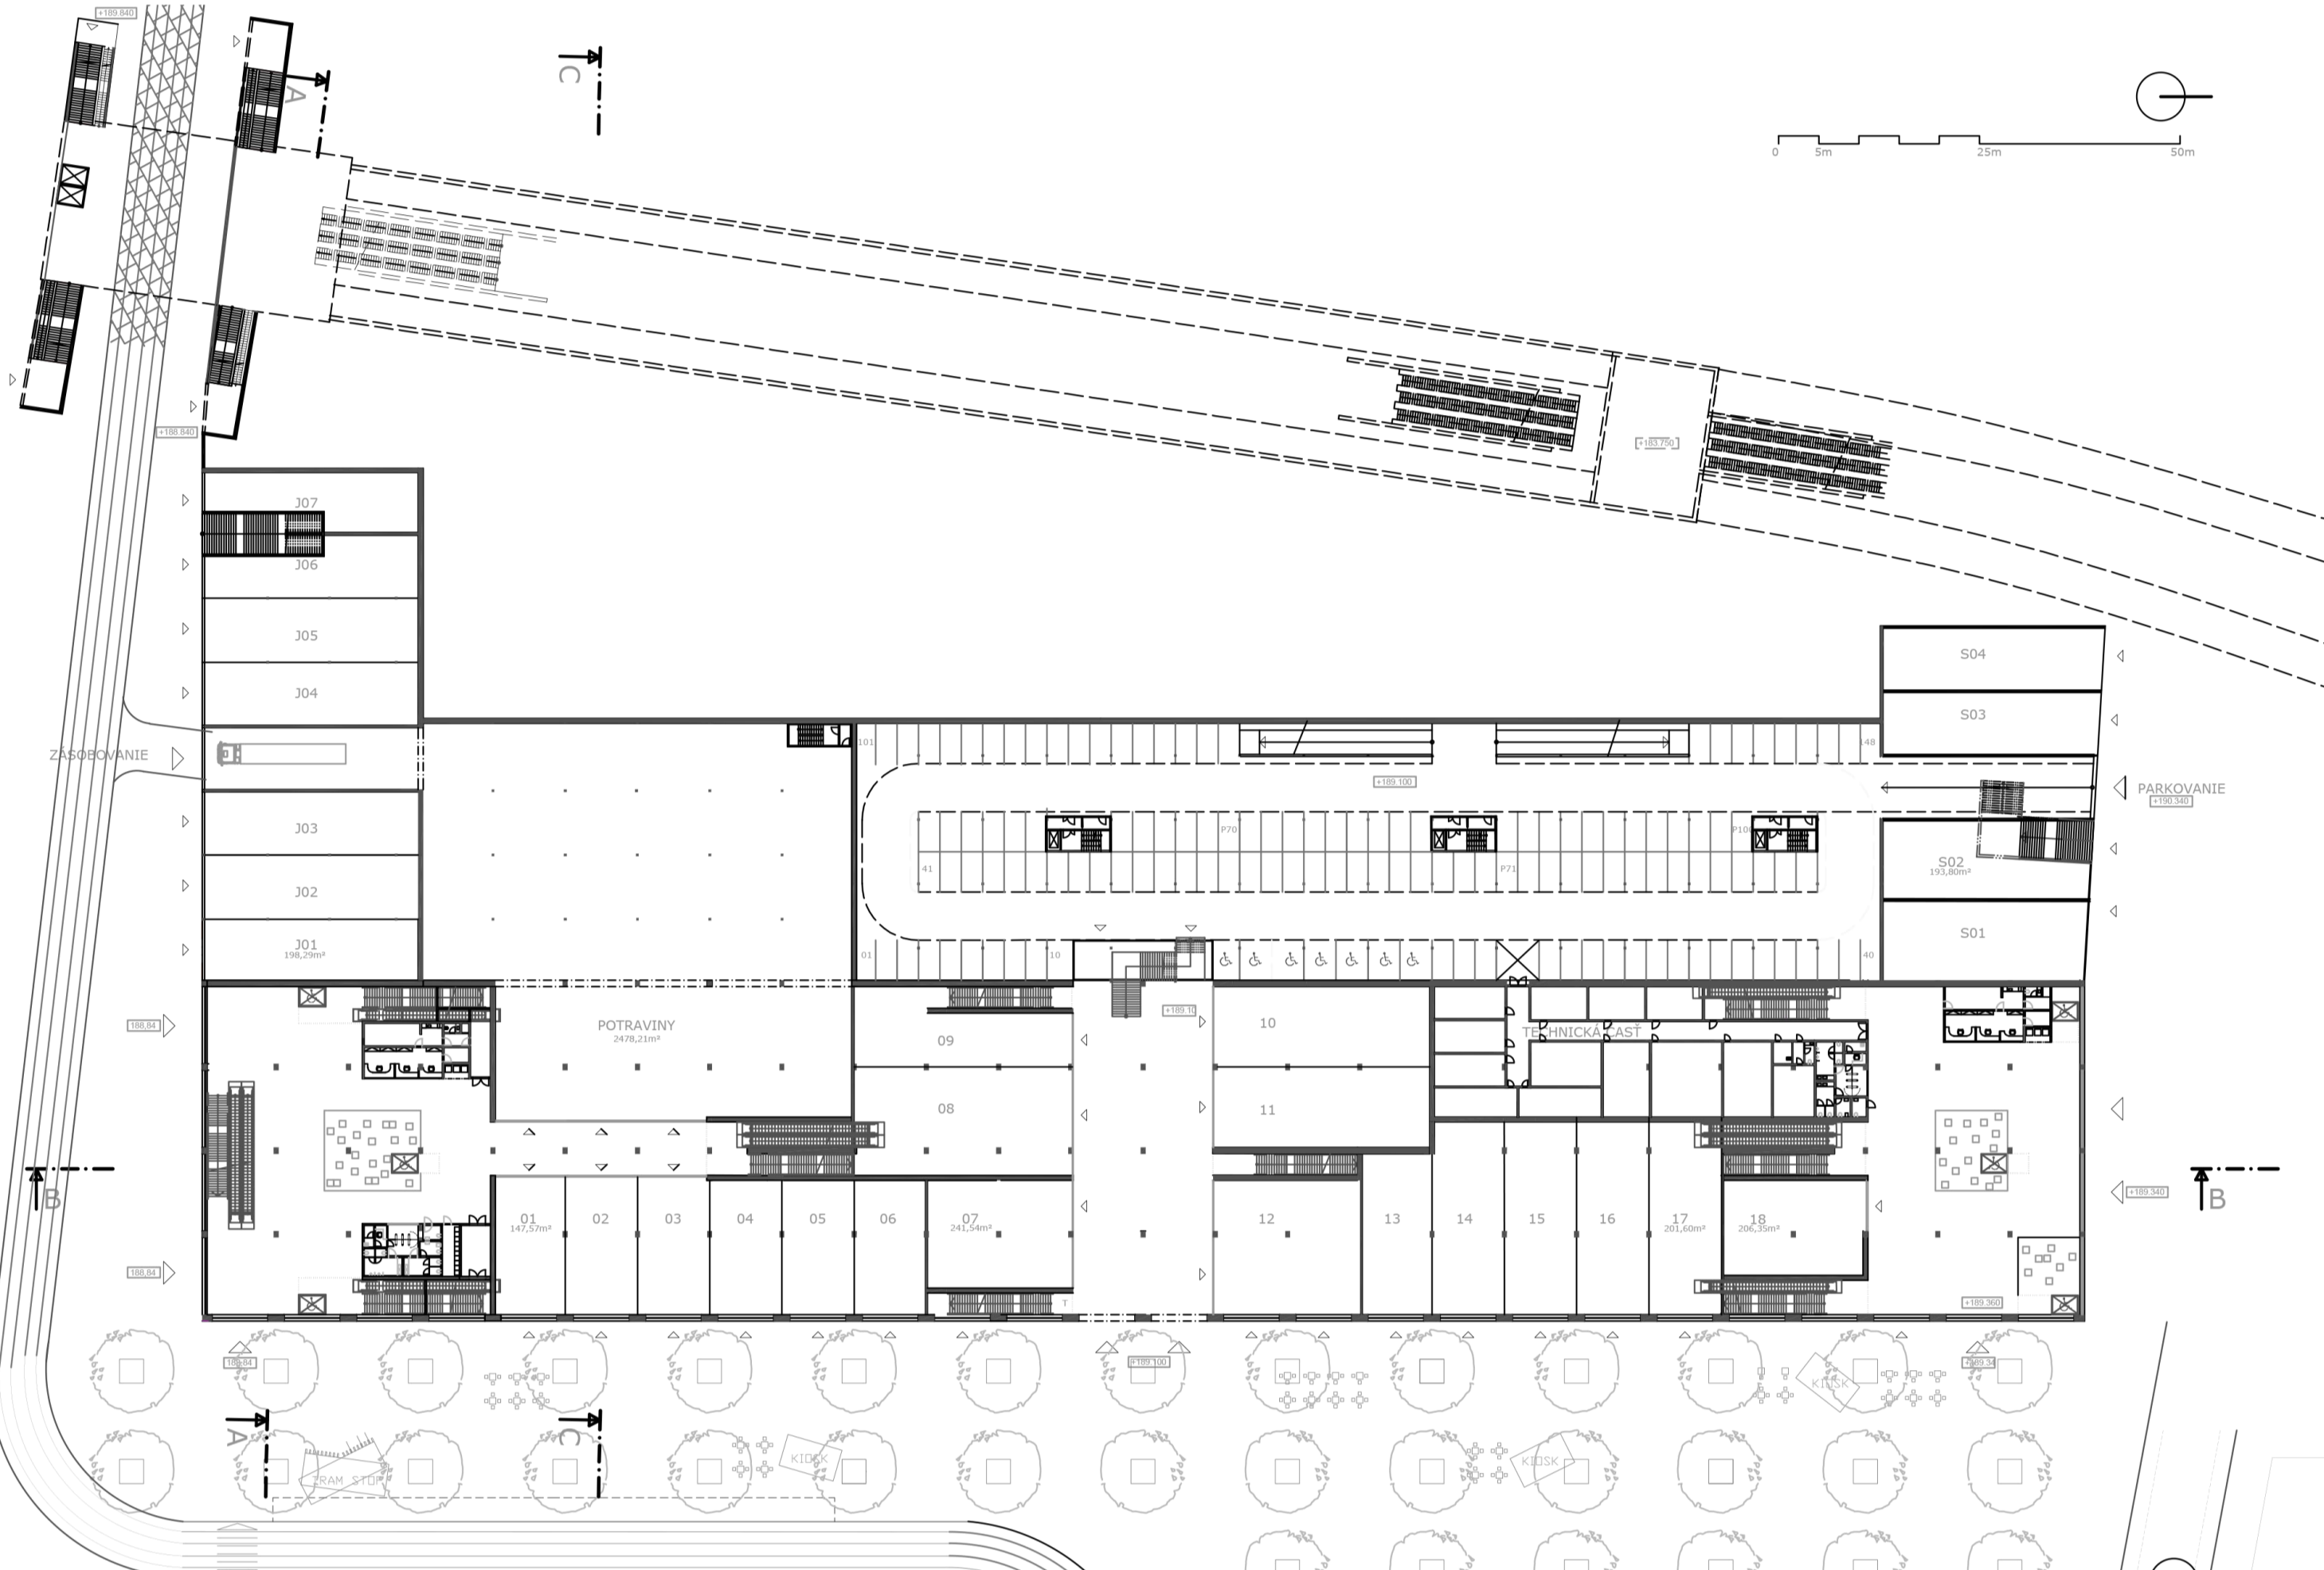


PŌDOPYSY
1.NP 1:750

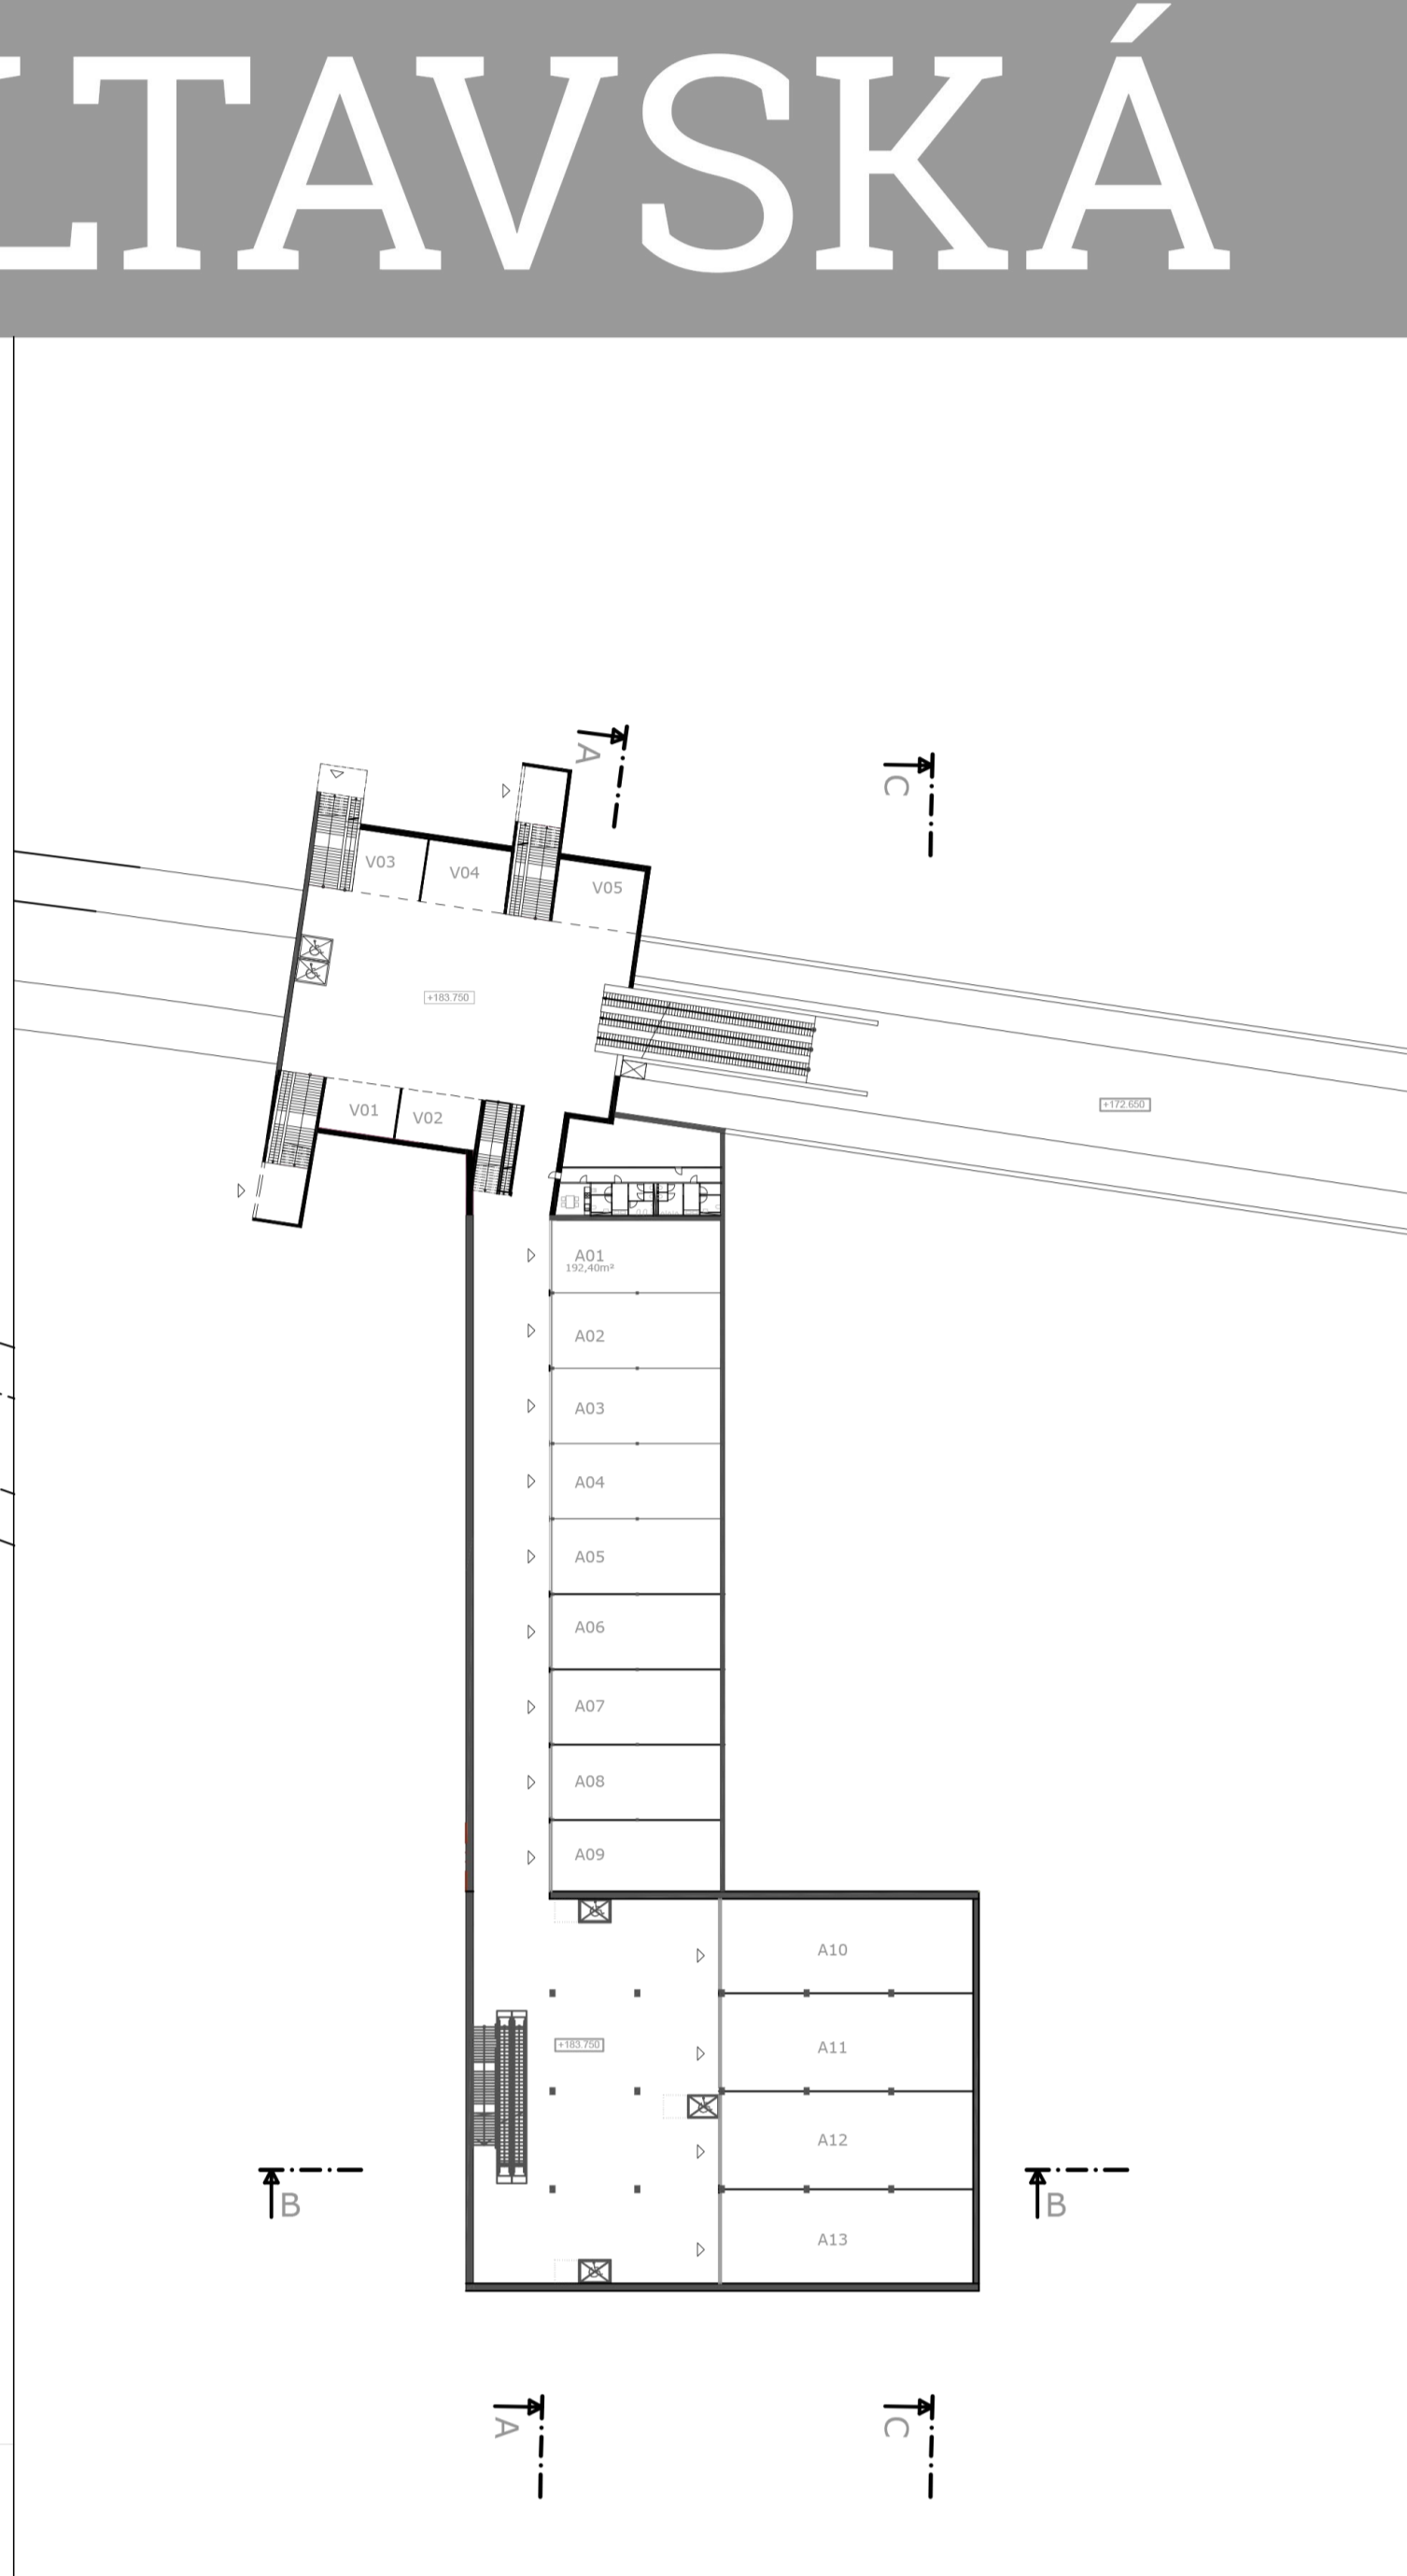


PŌDOPYSY
1.PP 1:750


Lucia Kurillov | Diplomov prce | Termin Vltavsk
 ZS 2017/2018 | stav navrhovn II 15128 | vedci prce: doc. Ing. arch. Ivan Plicka, CSc.

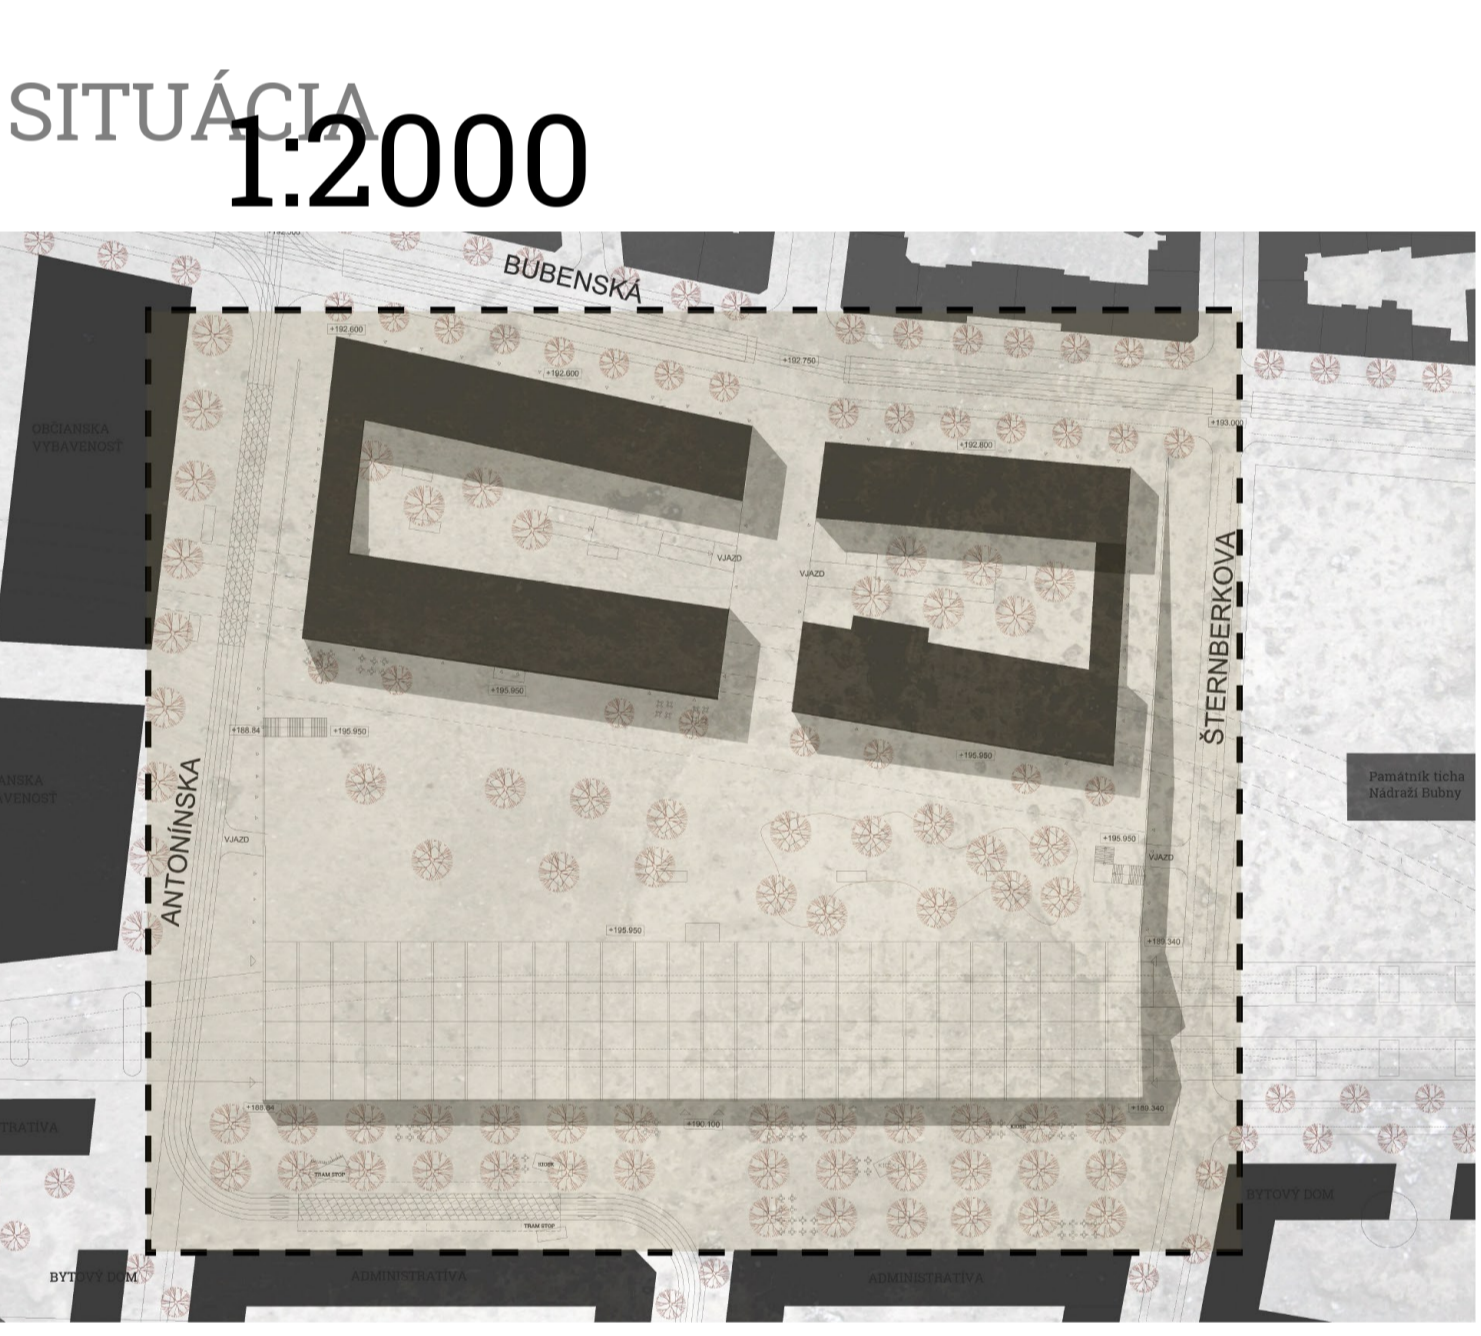


SITUCIA
1:2000

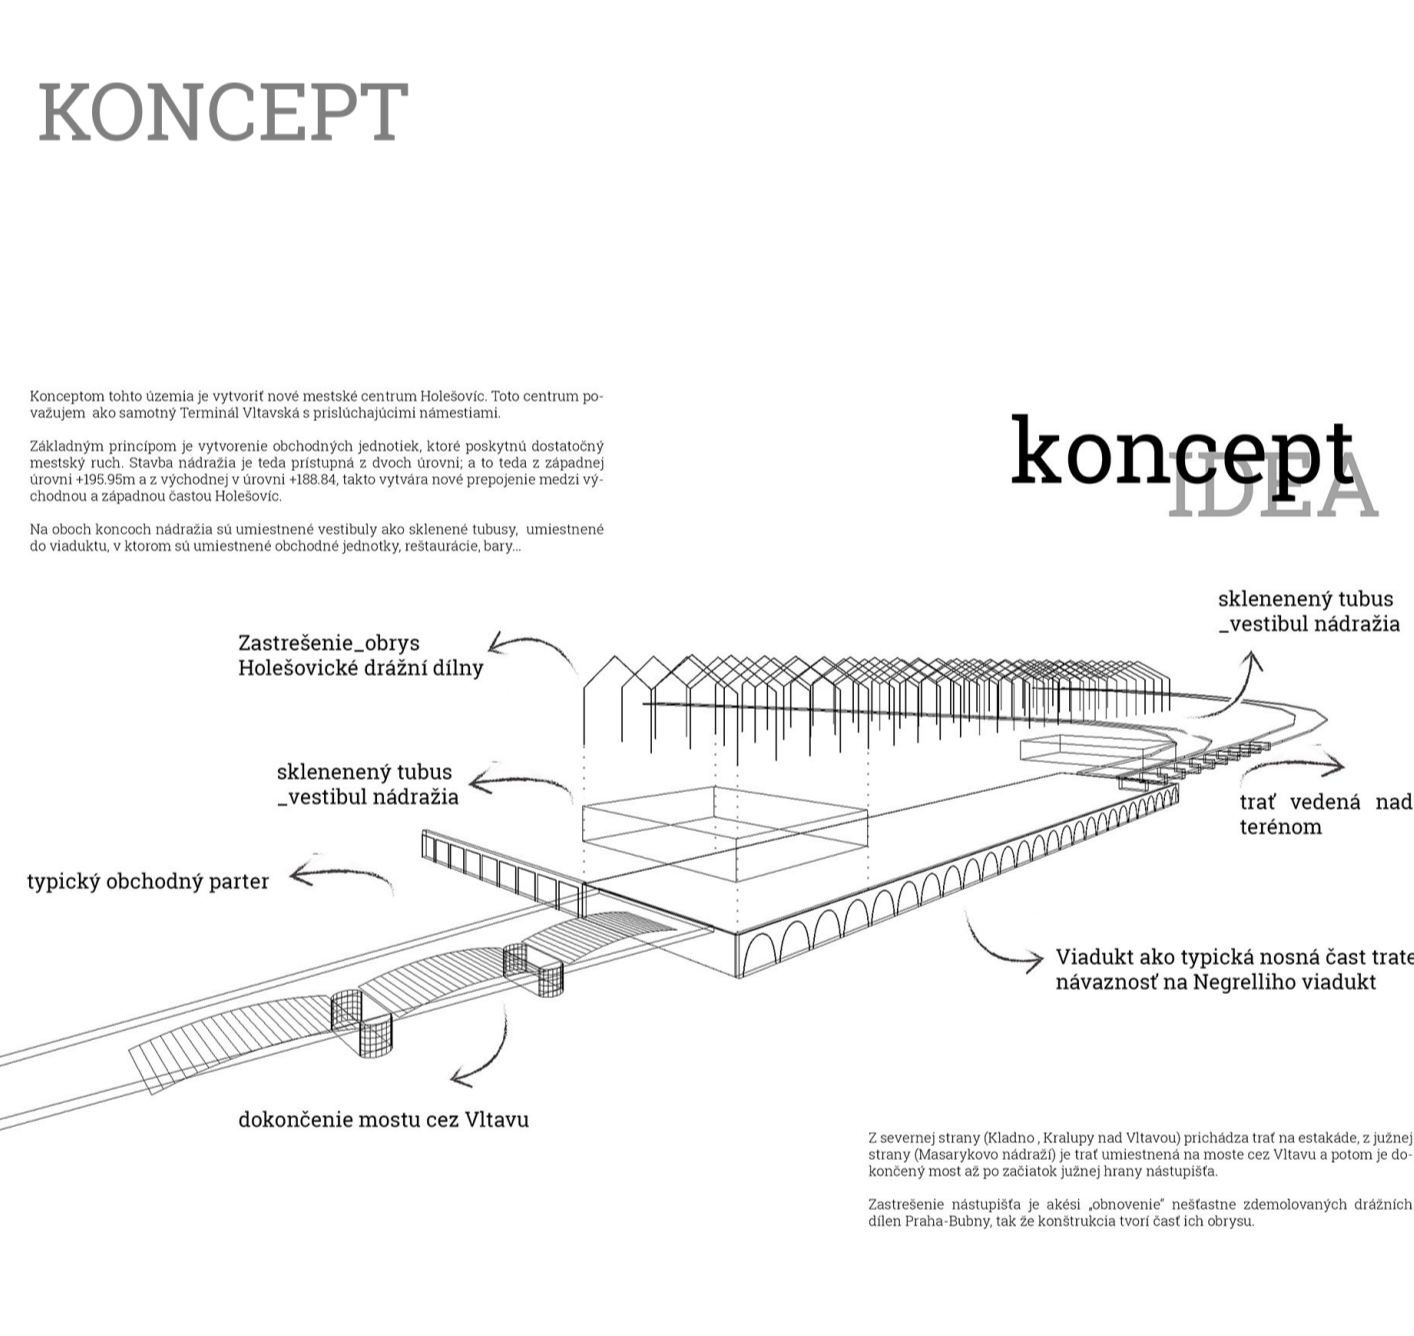


KONCEPT

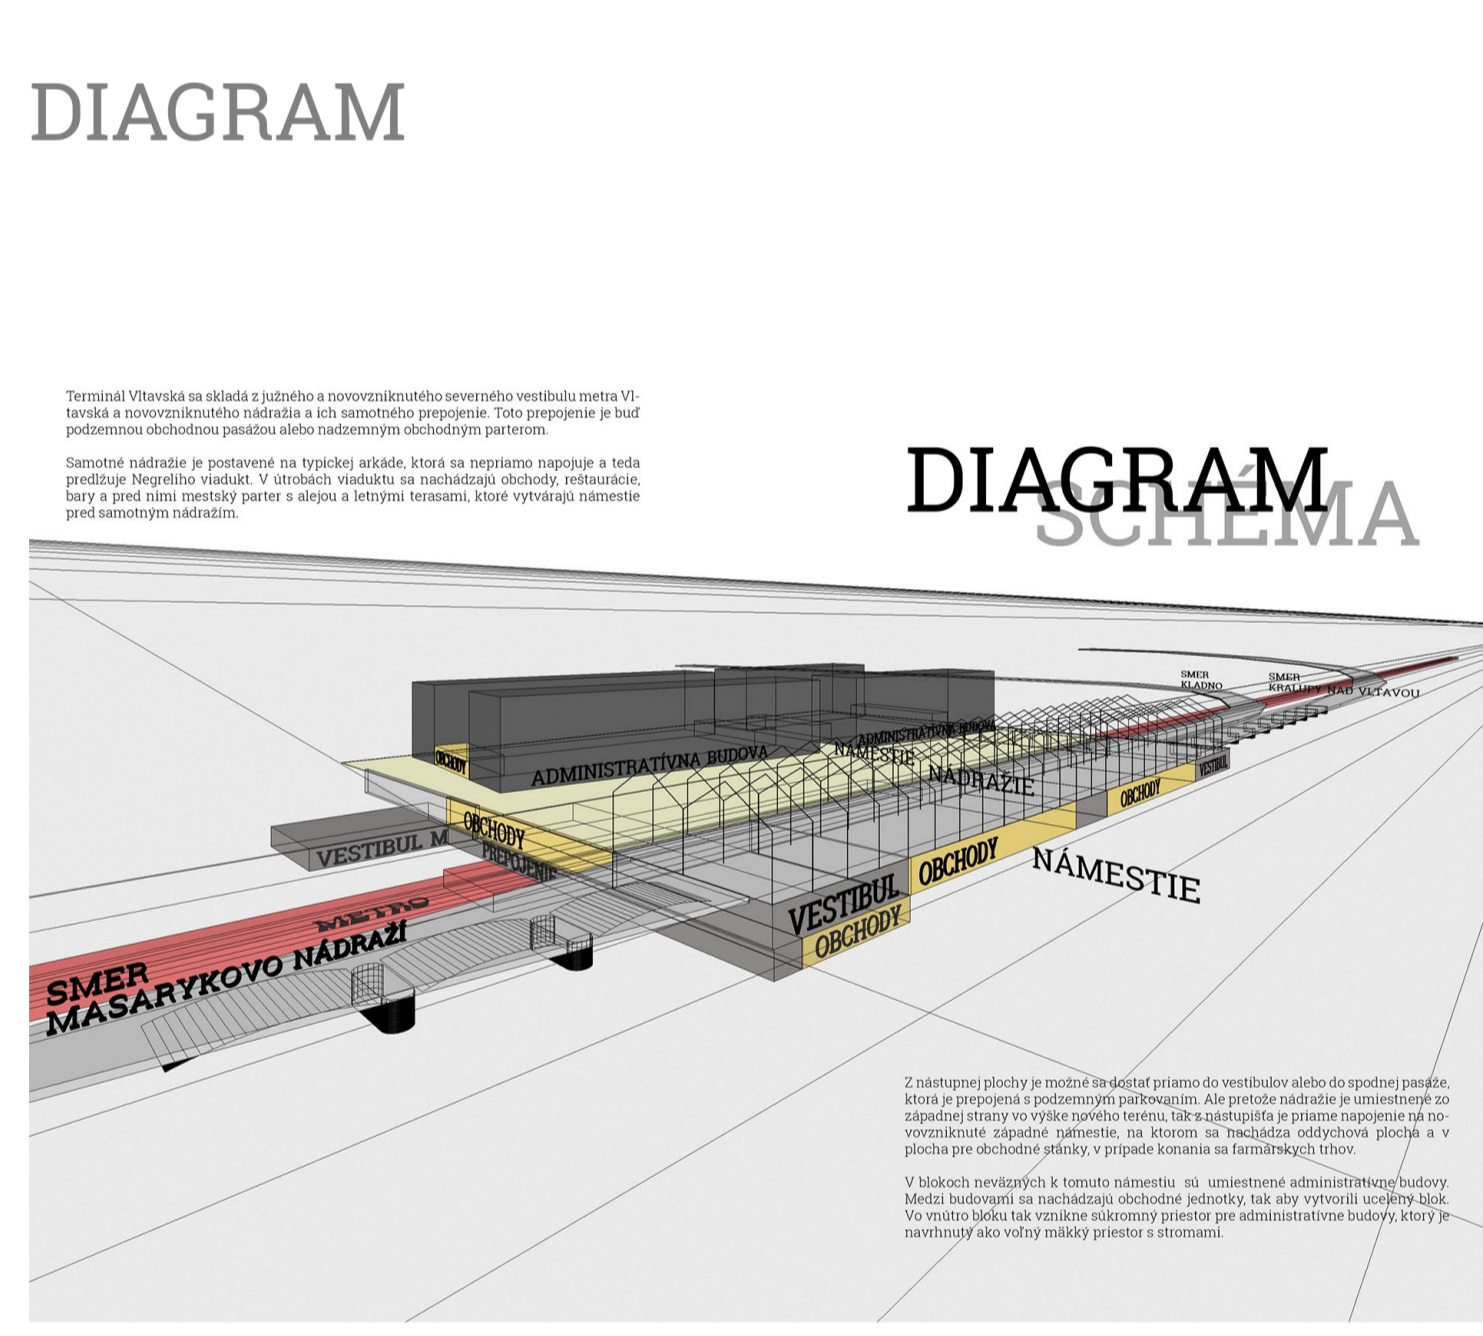

DIAGRAM

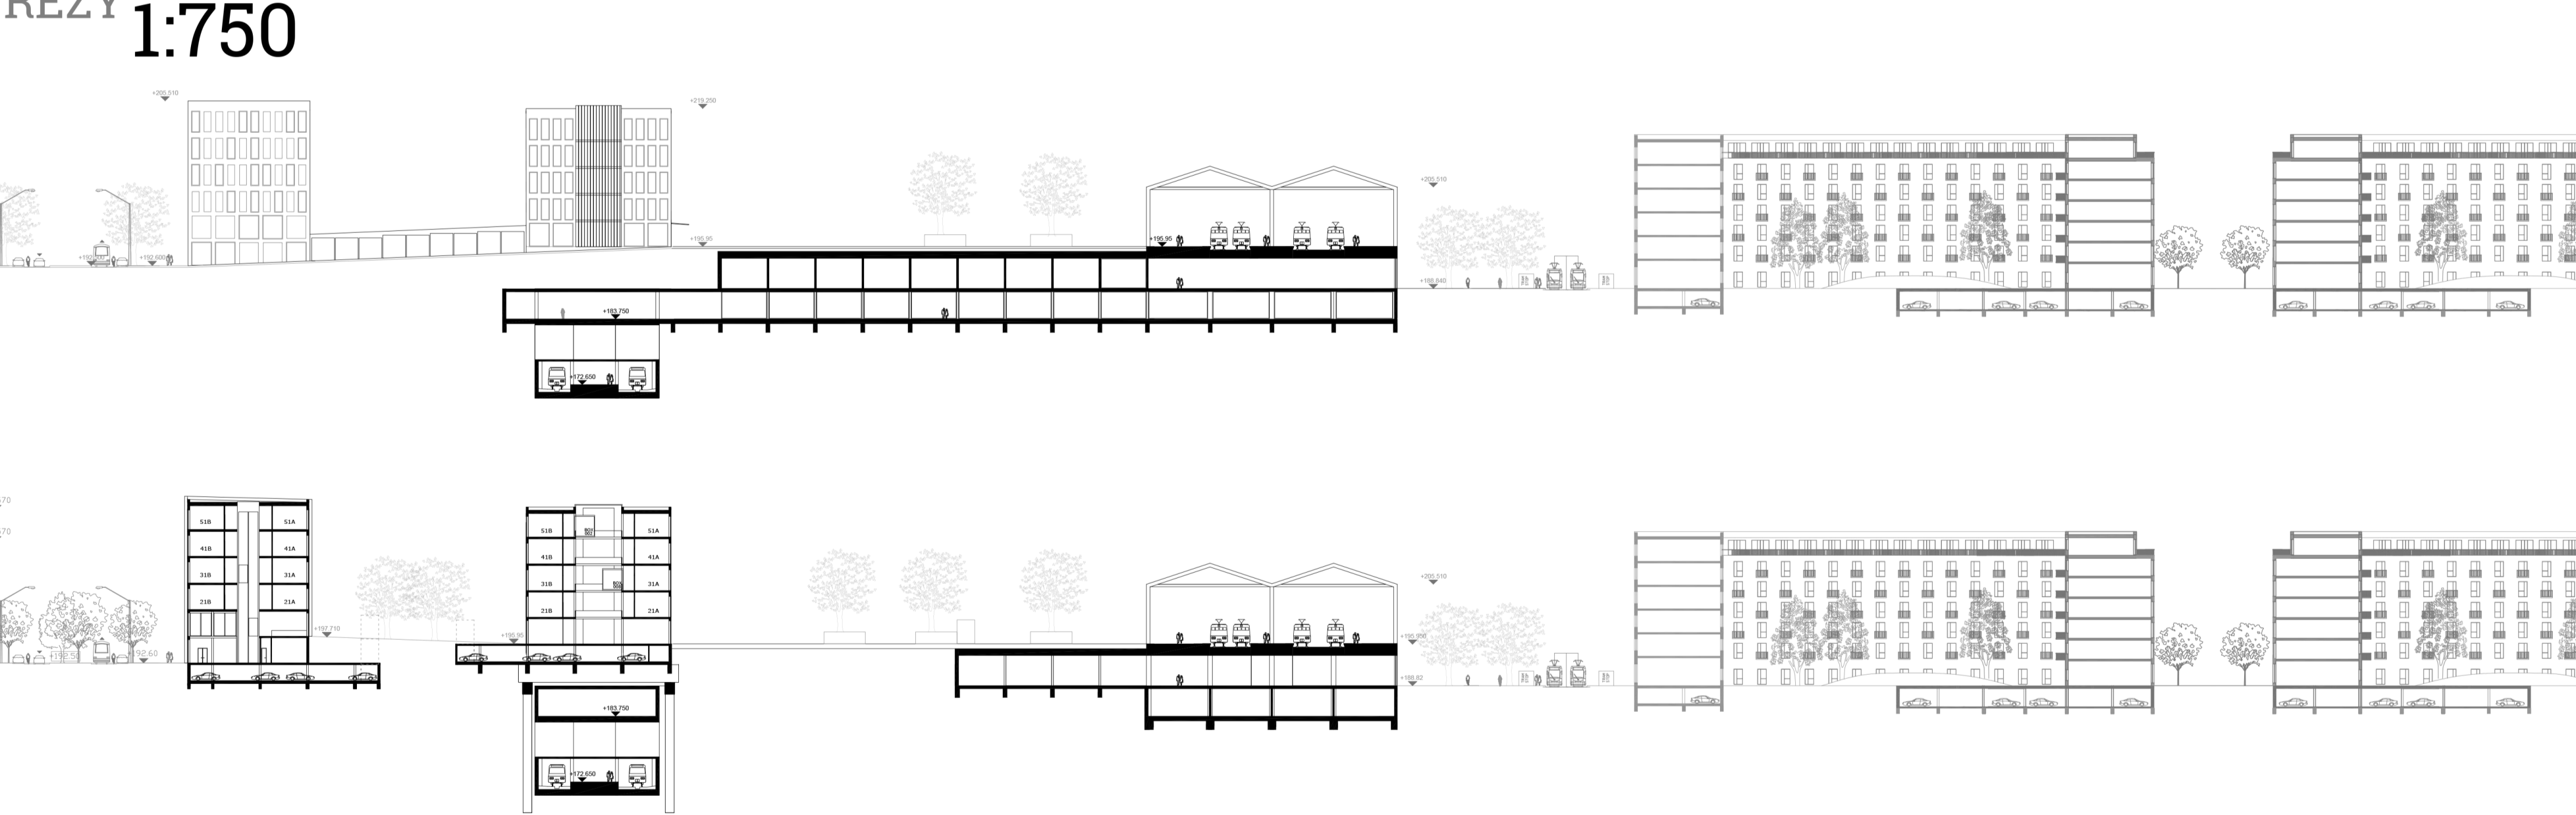

REZY
1:750

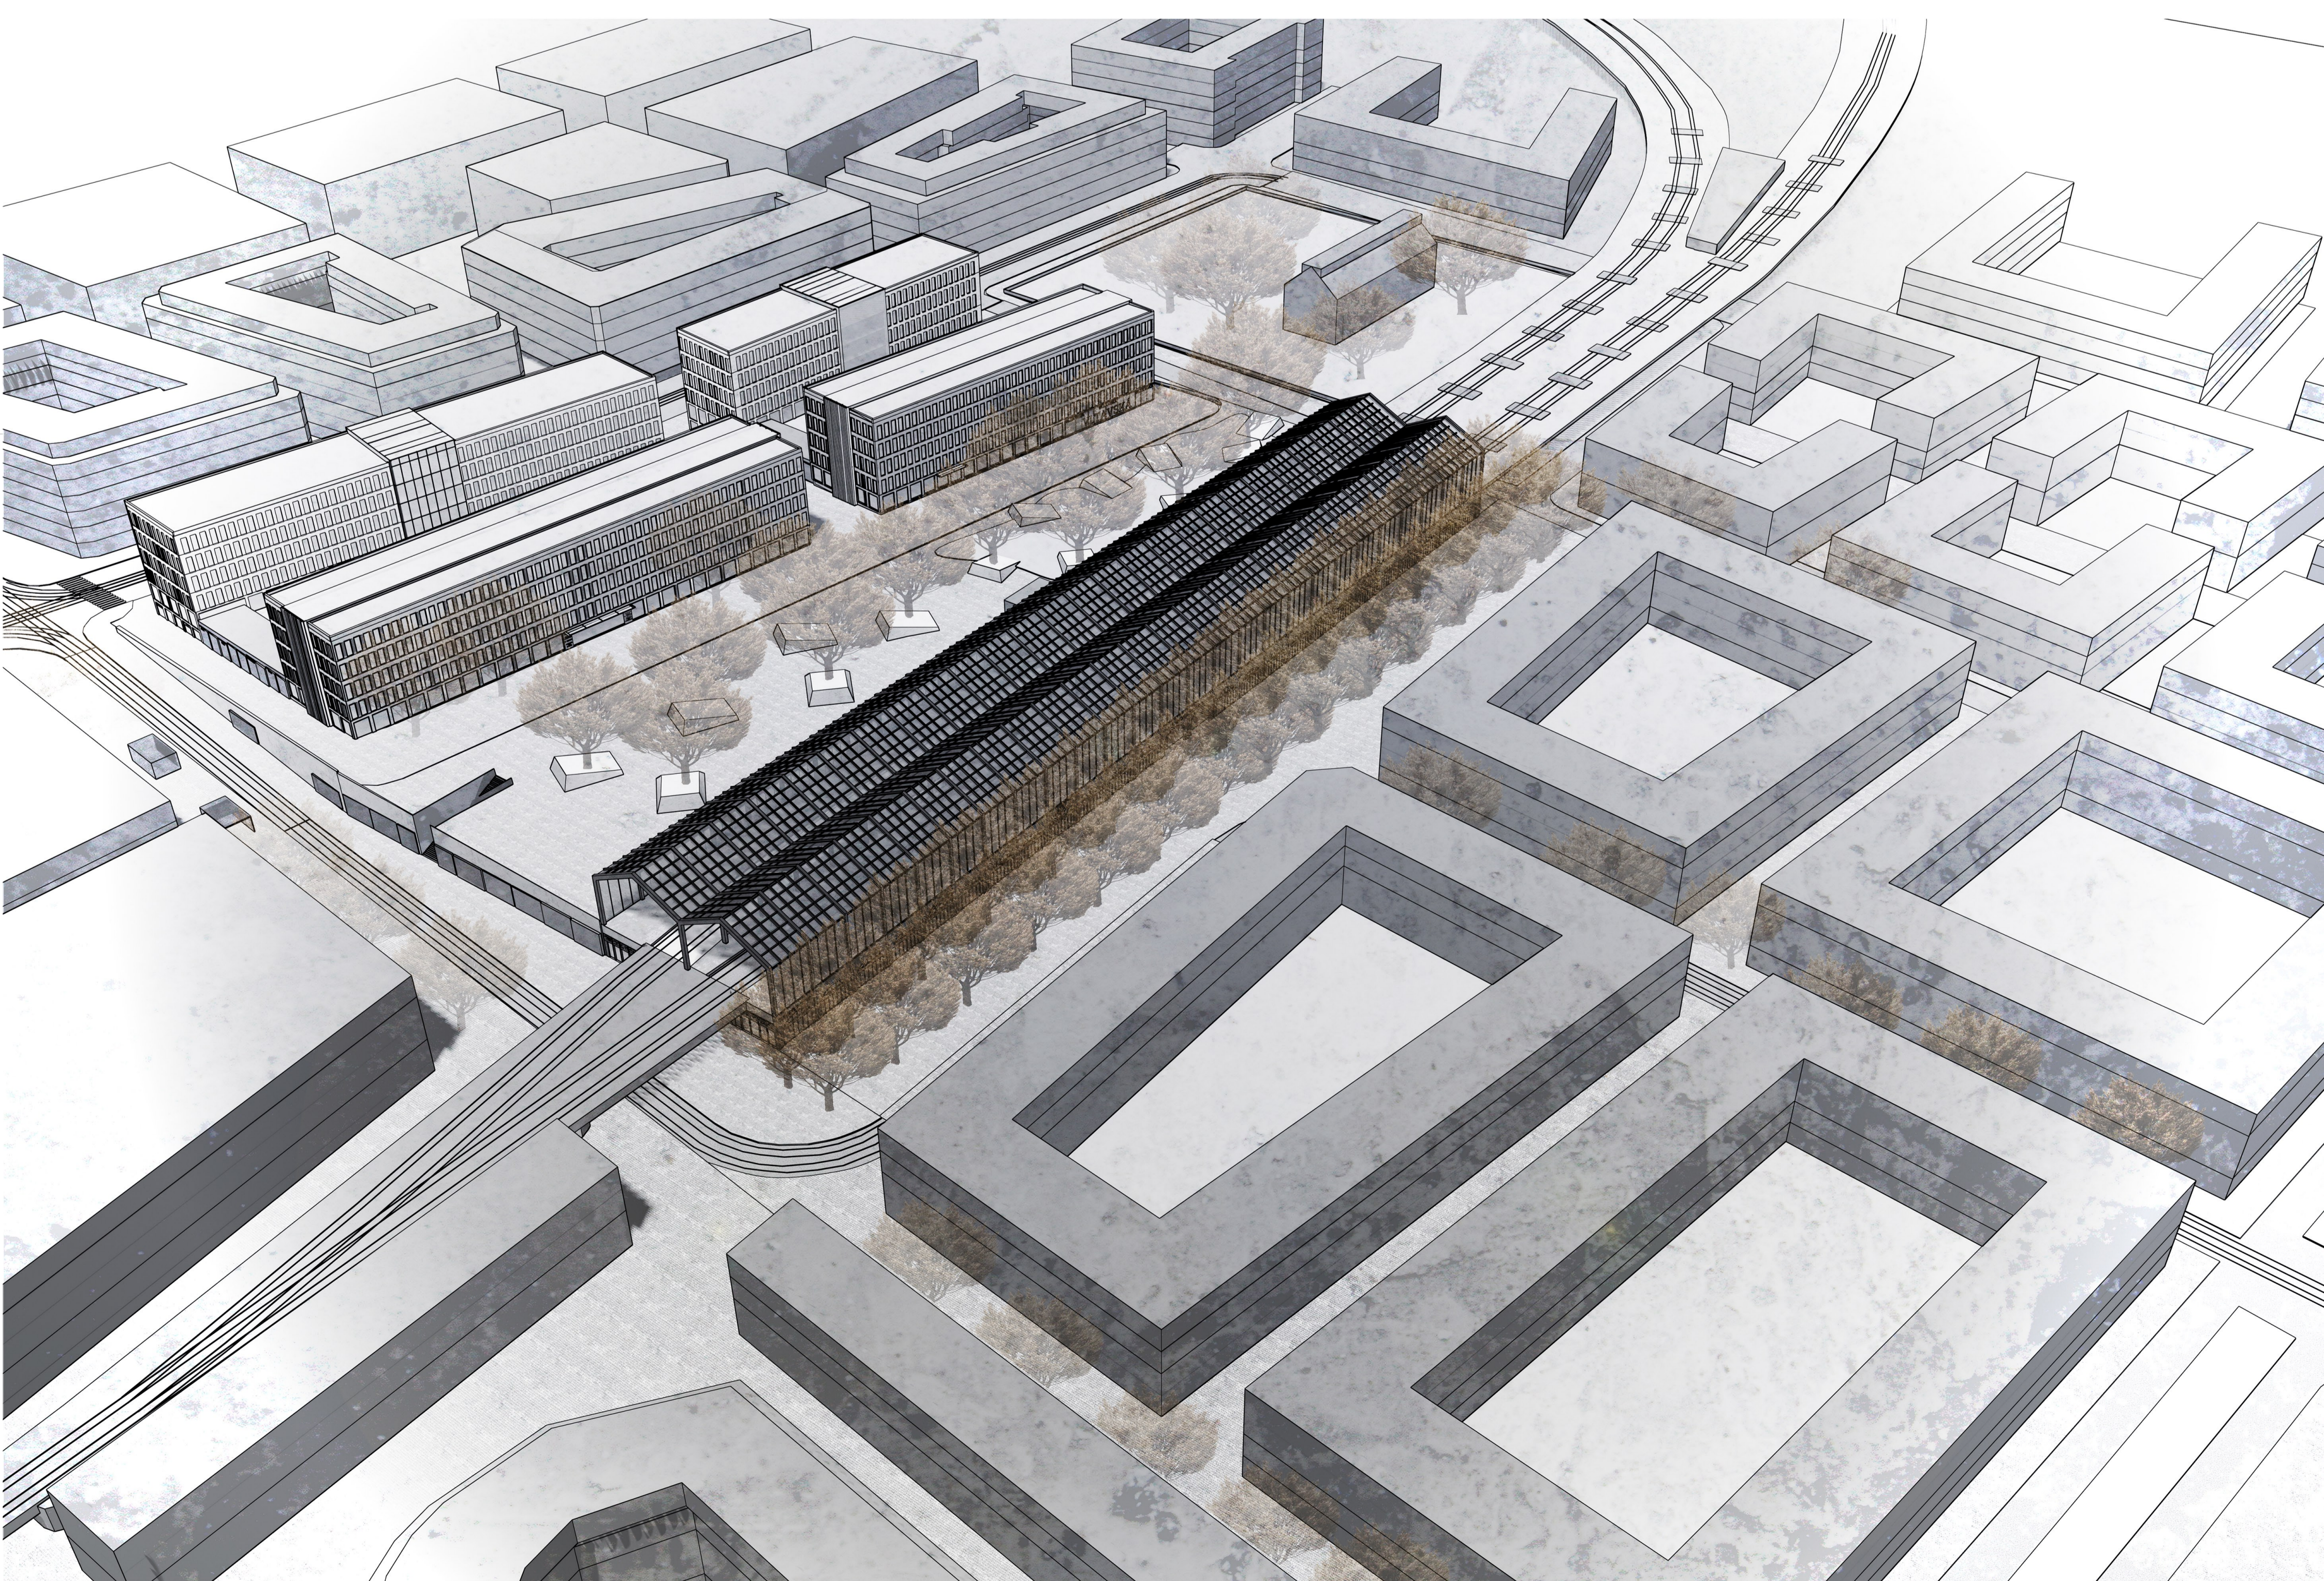

Lucia Kurillov | Diplomov prce | Termin Vltavsk
 ZS 2017/2018 | stav navrhovn II 15128 | vedci prce: doc. Ing. arch. Ivan Plicka, CSc.