
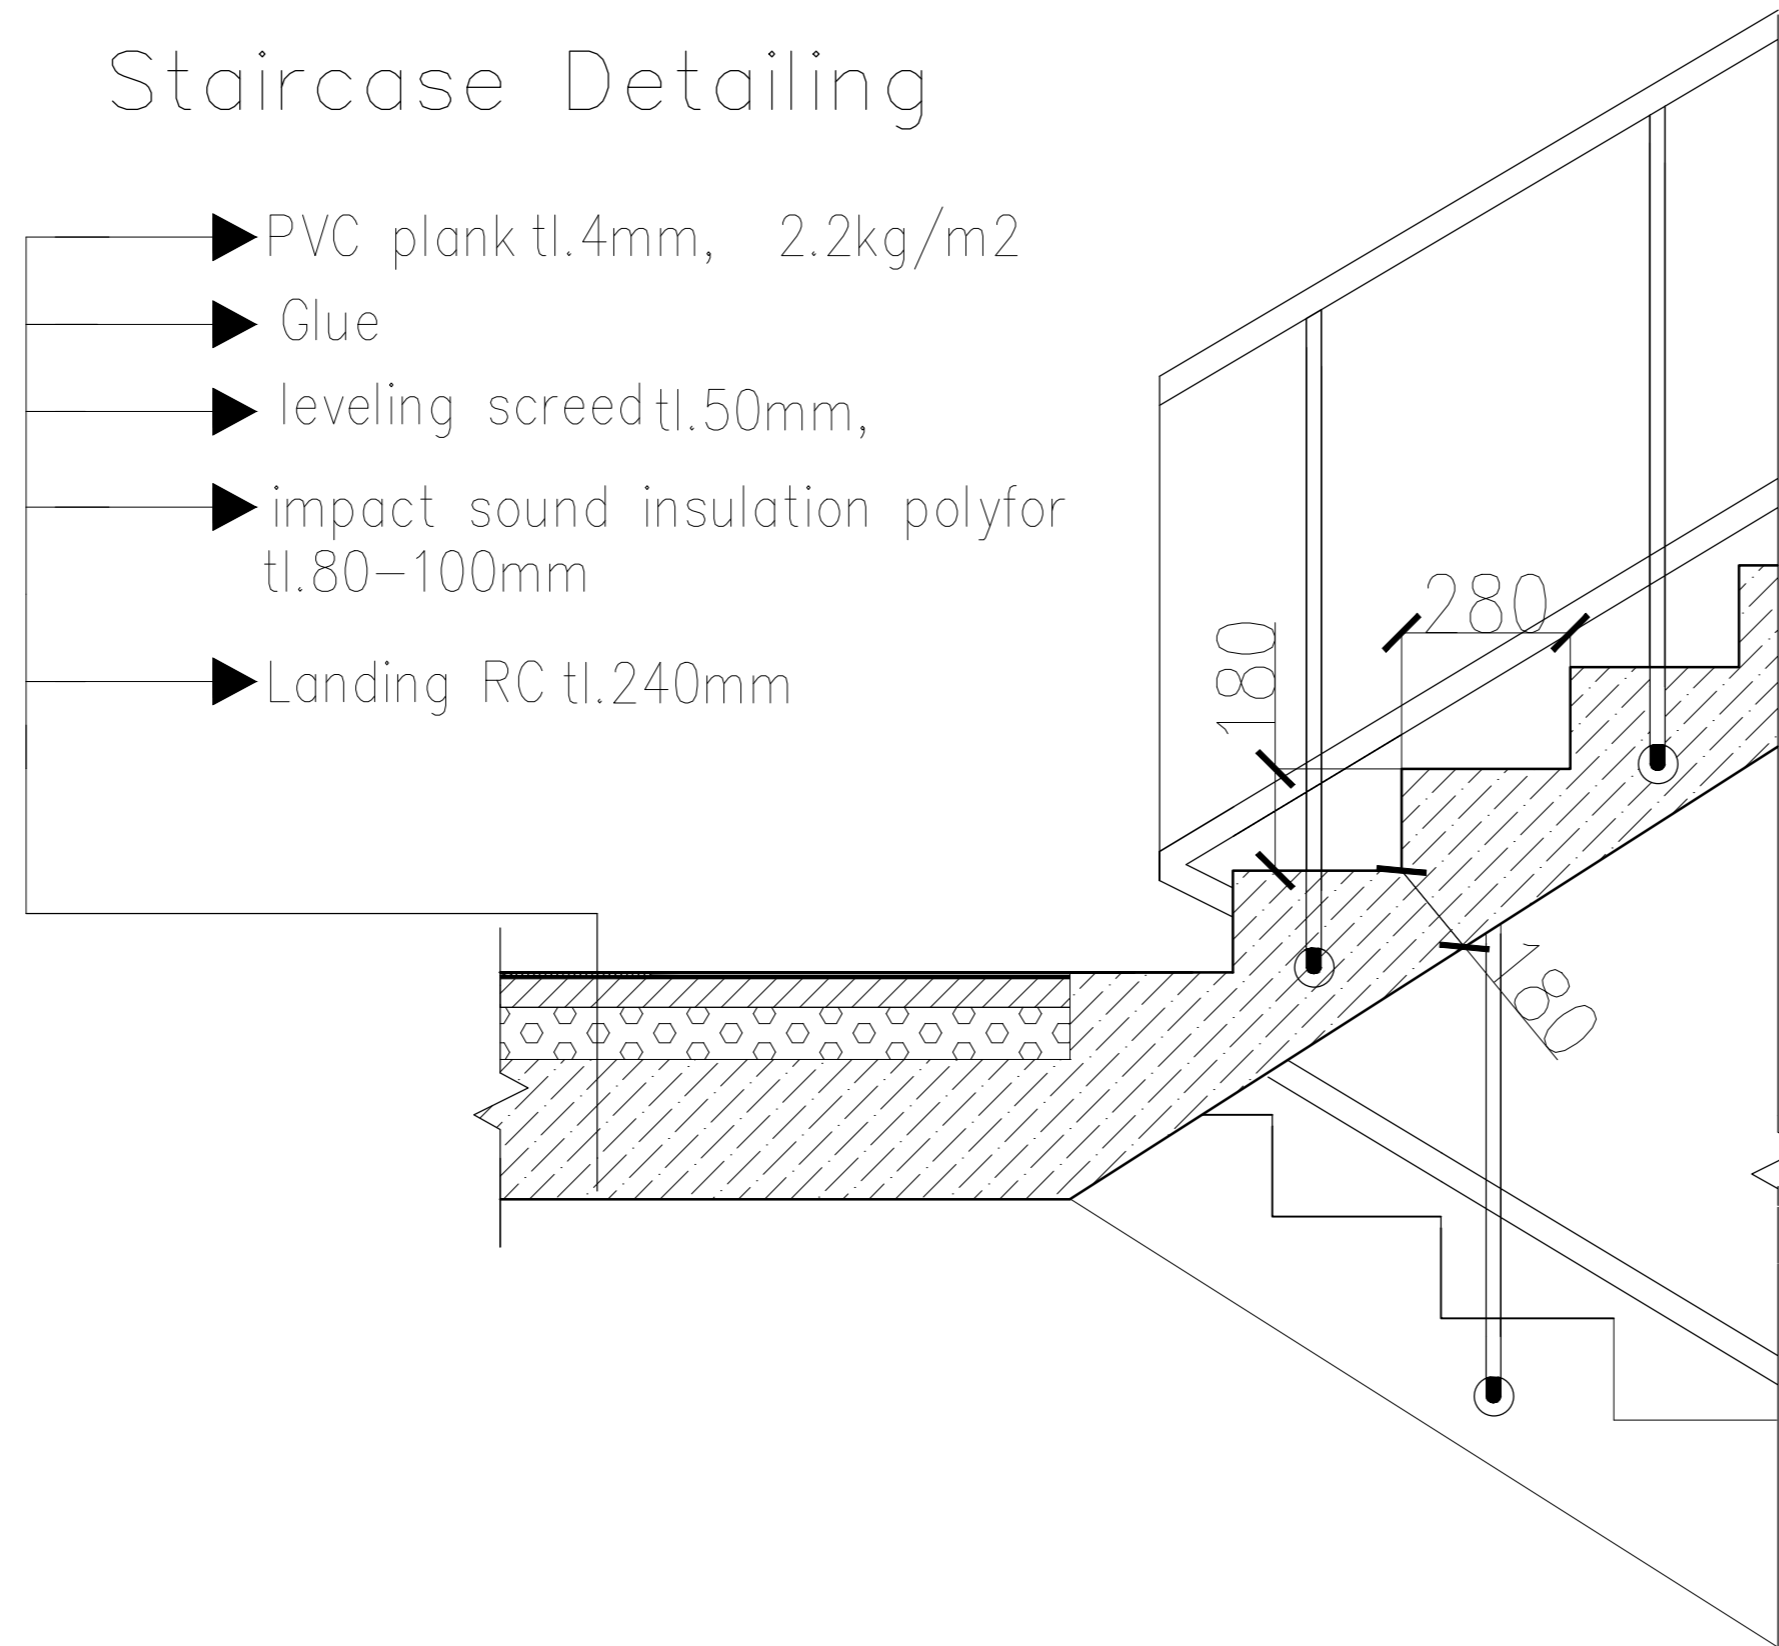


Staircase Detailing

- ▶ PVC plank tl.4mm, 2.2kg/m²
- ▶ Glue
- ▶ leveling screed tl.50mm,
- ▶ impact sound insulation polyfor tl.80–100mm
- ▶ Landing RC tl.240mm

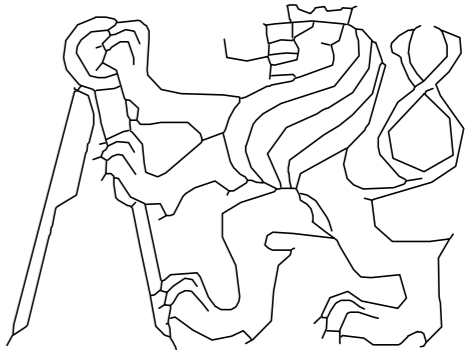

Subject:	Department:	student name:		
Thesis	Building structures	Hikmatullah Salarziy		
Year	Supervisor			
4.	Doc.Ing.Tomas cejka, ph.D			
<u>DETAIL D4</u>			FORMÁT	A2
			Scale	1:10
			Page #	4