
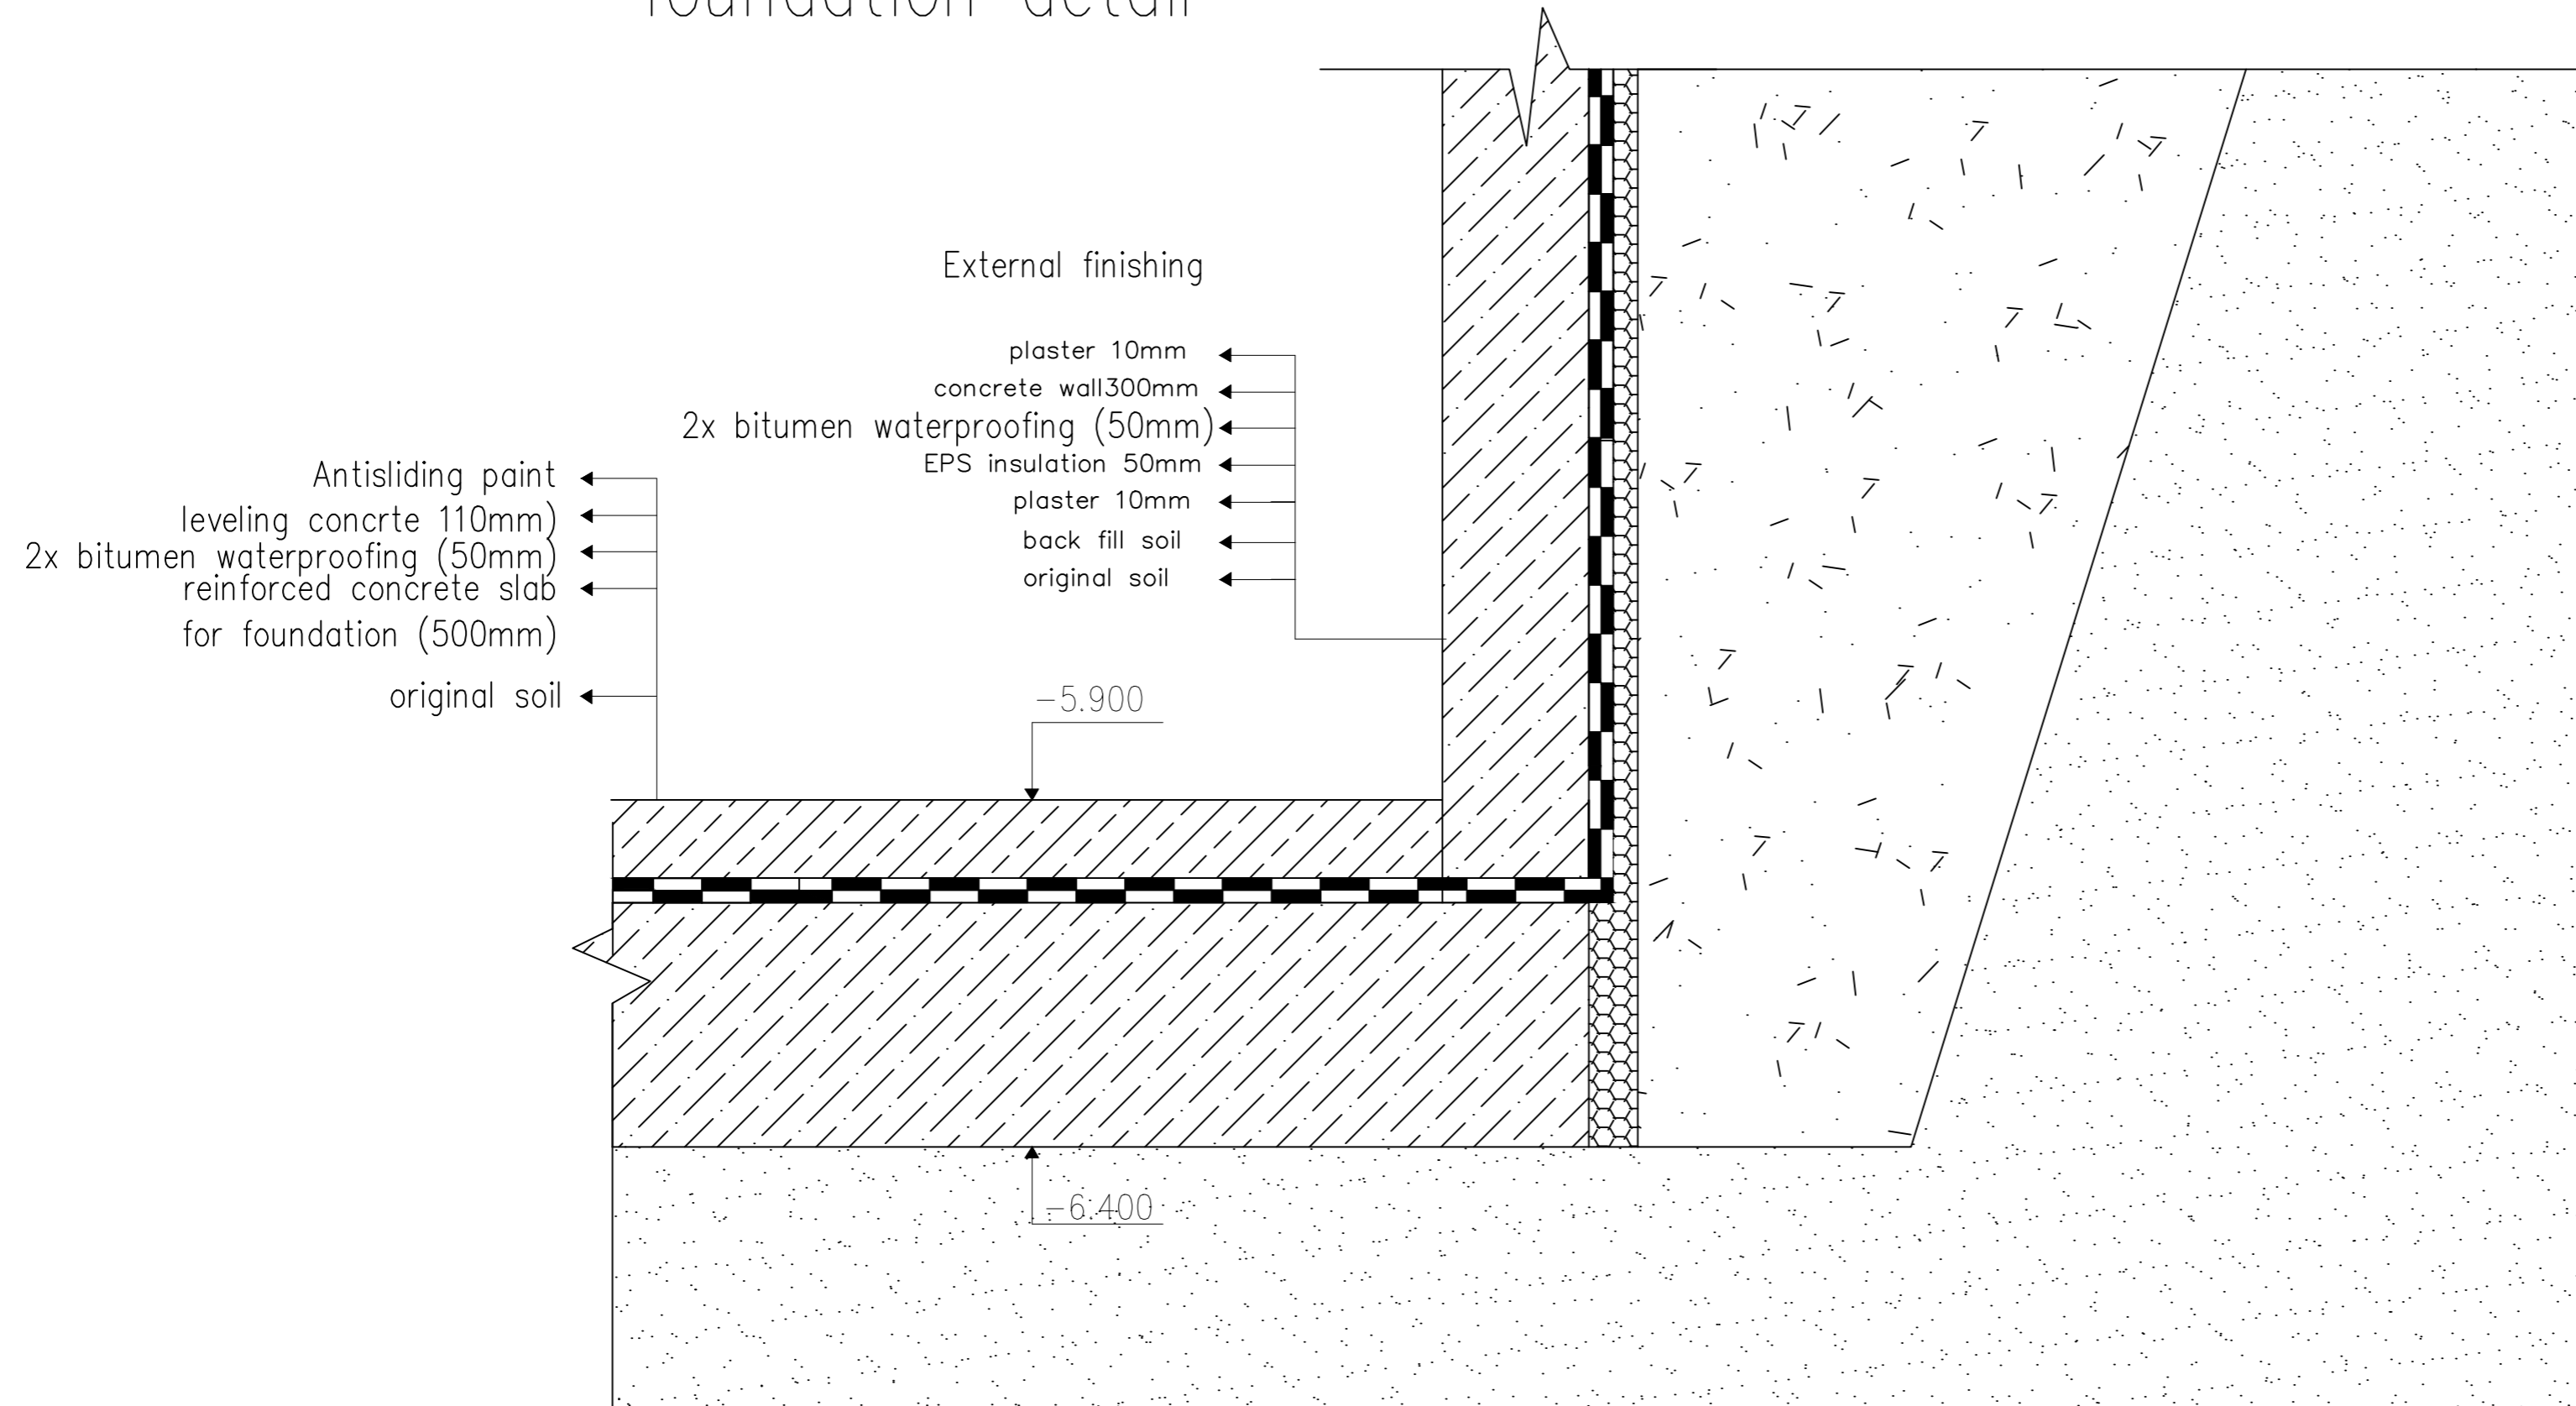


# foundation detail

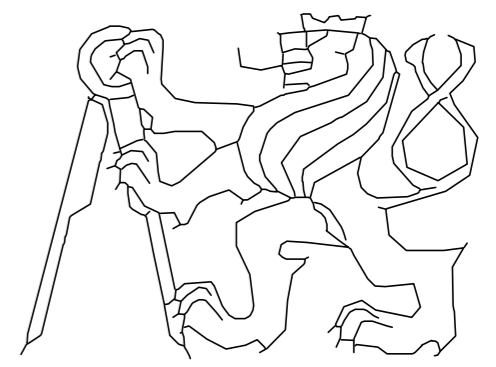

Subject:	Department:	student name:		
Thesis	Building structures	Hikmatullah Salarziy		
Year	Supervisor			
4.	Doc.Ing.Tomas cejka, ph.D			
DETAIL D5			FORMÁT	A2
			Scale	1:10
			Page #	5