

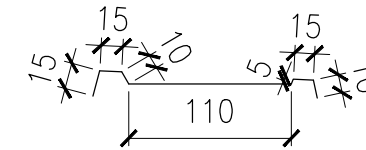


DETAIL 4 - TERRACE ATIC ISO BEAM - FIFTH FLOOR

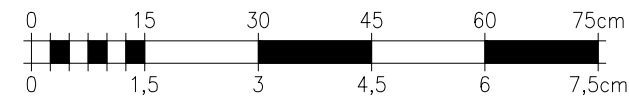

TERRACE ENTRANCE

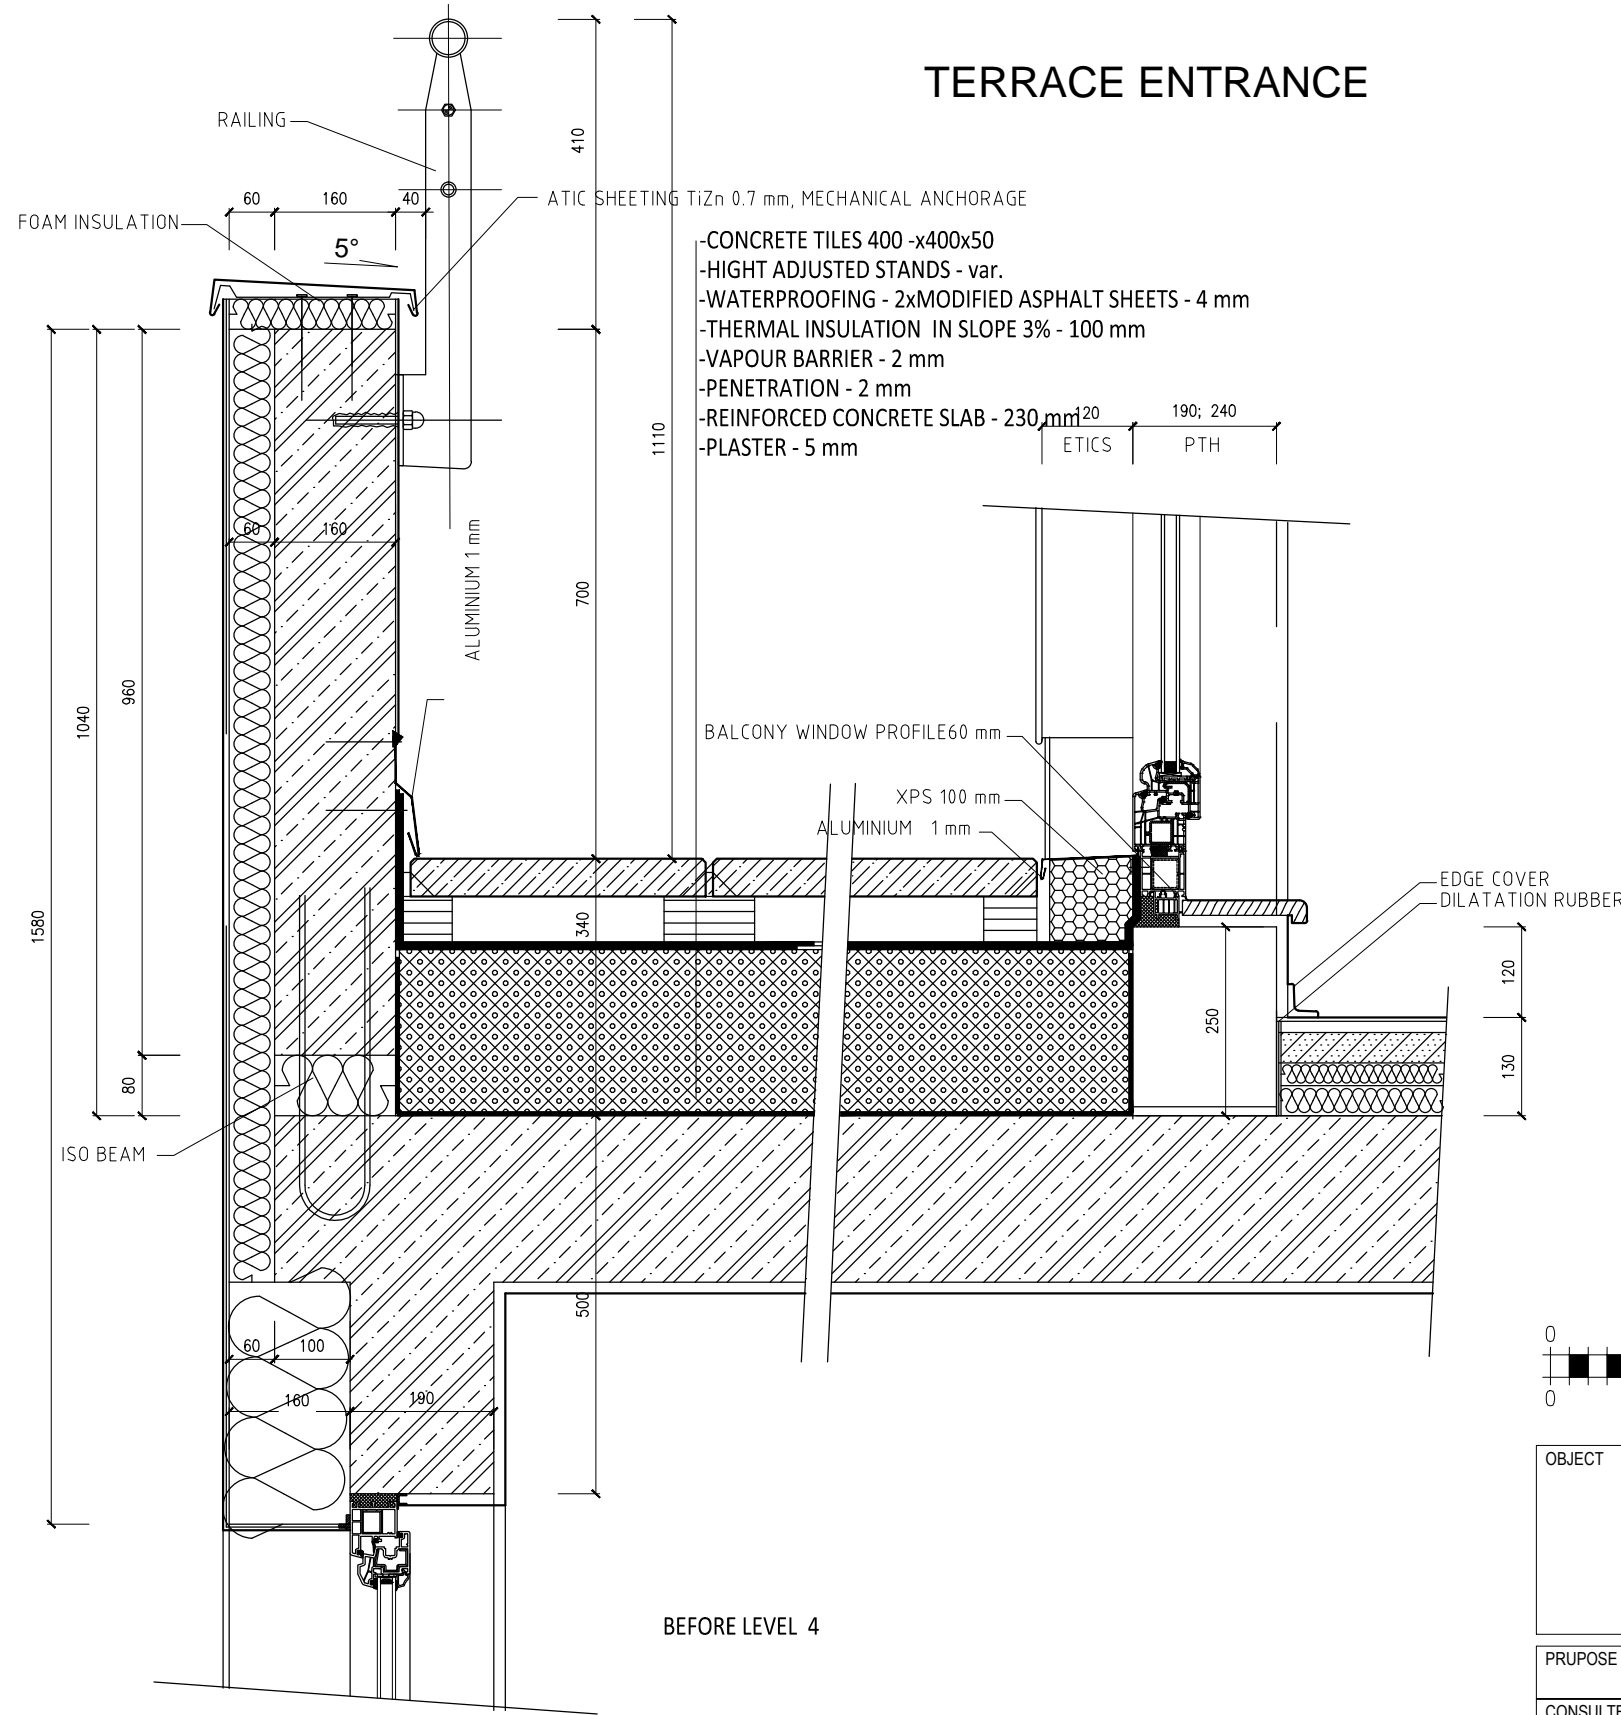

±0,000 = +262,450 BpV

OBJECT		RESIDENTIAL BUILDING		Czech Technical University	
PRUPOSE		BACHELOR THESIS - RESIDENTIAL BUILDING			
CONSULTED WITH	Ing. Malila Noori, Ph.D.	date	05 / 2018		
CREATED BY	Malathe Alkhateeb	scale	1 : 10		
PART	BUILDING STRUCTURE	Nr A4			
DRAWING	DETAIL 4	Drawing nr.	13.		