

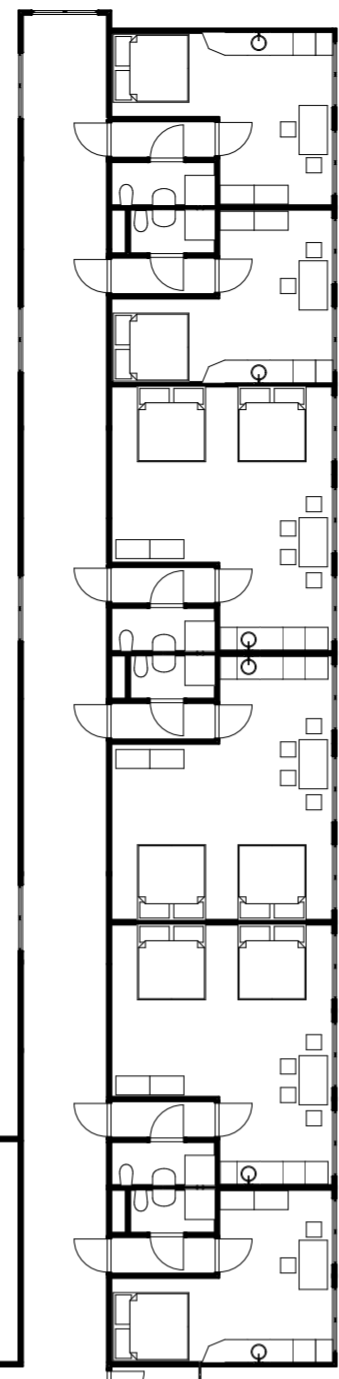
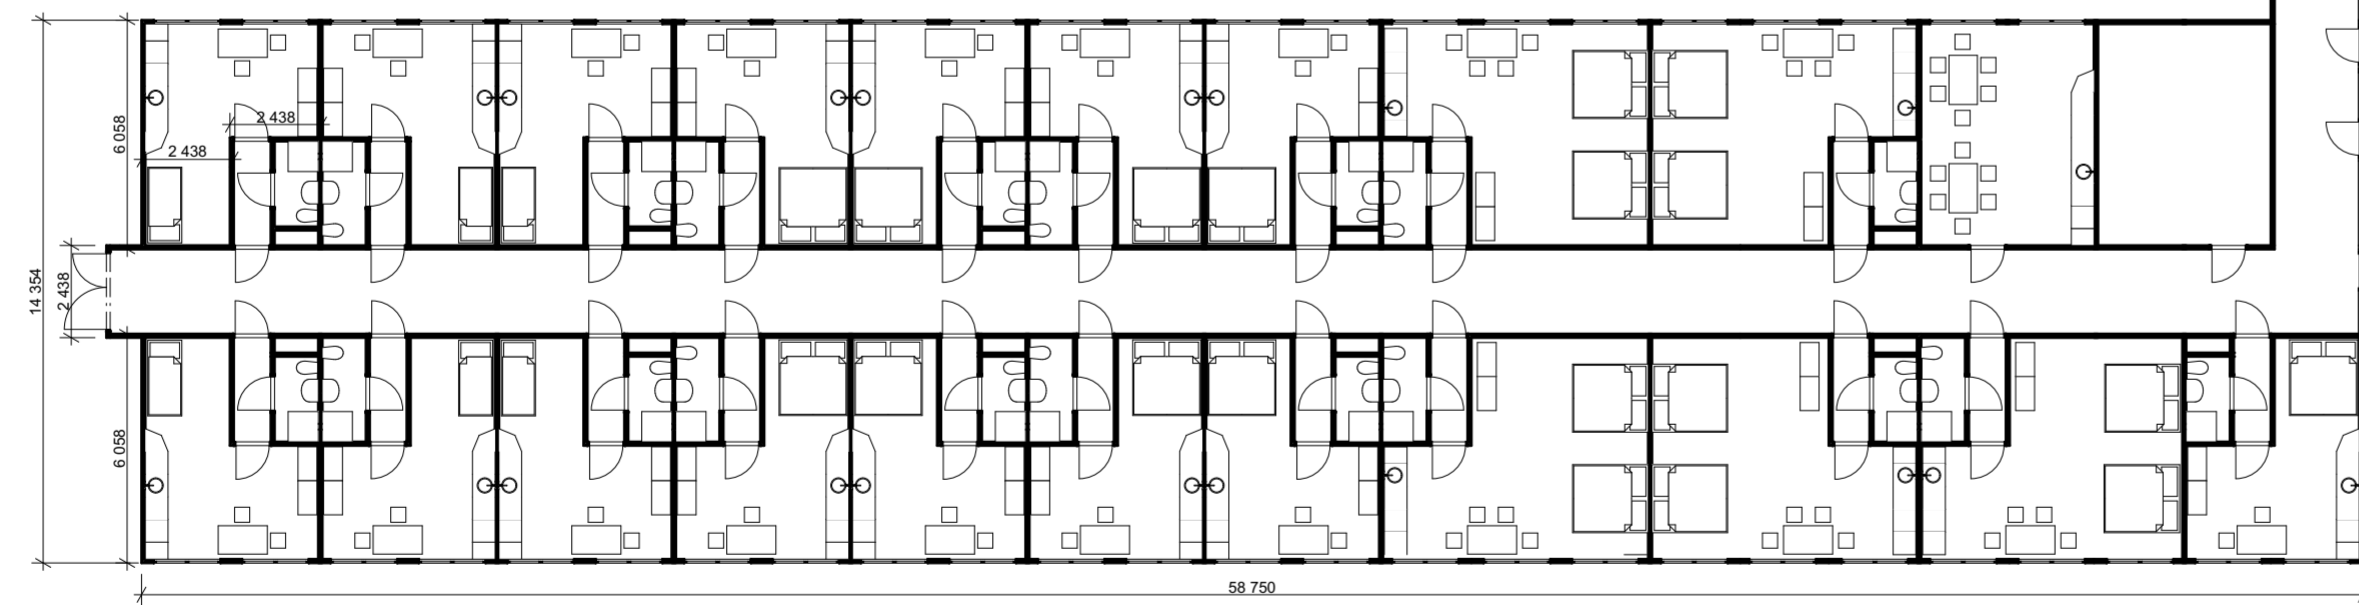


PŮDORYS 2.NP (M1:200)

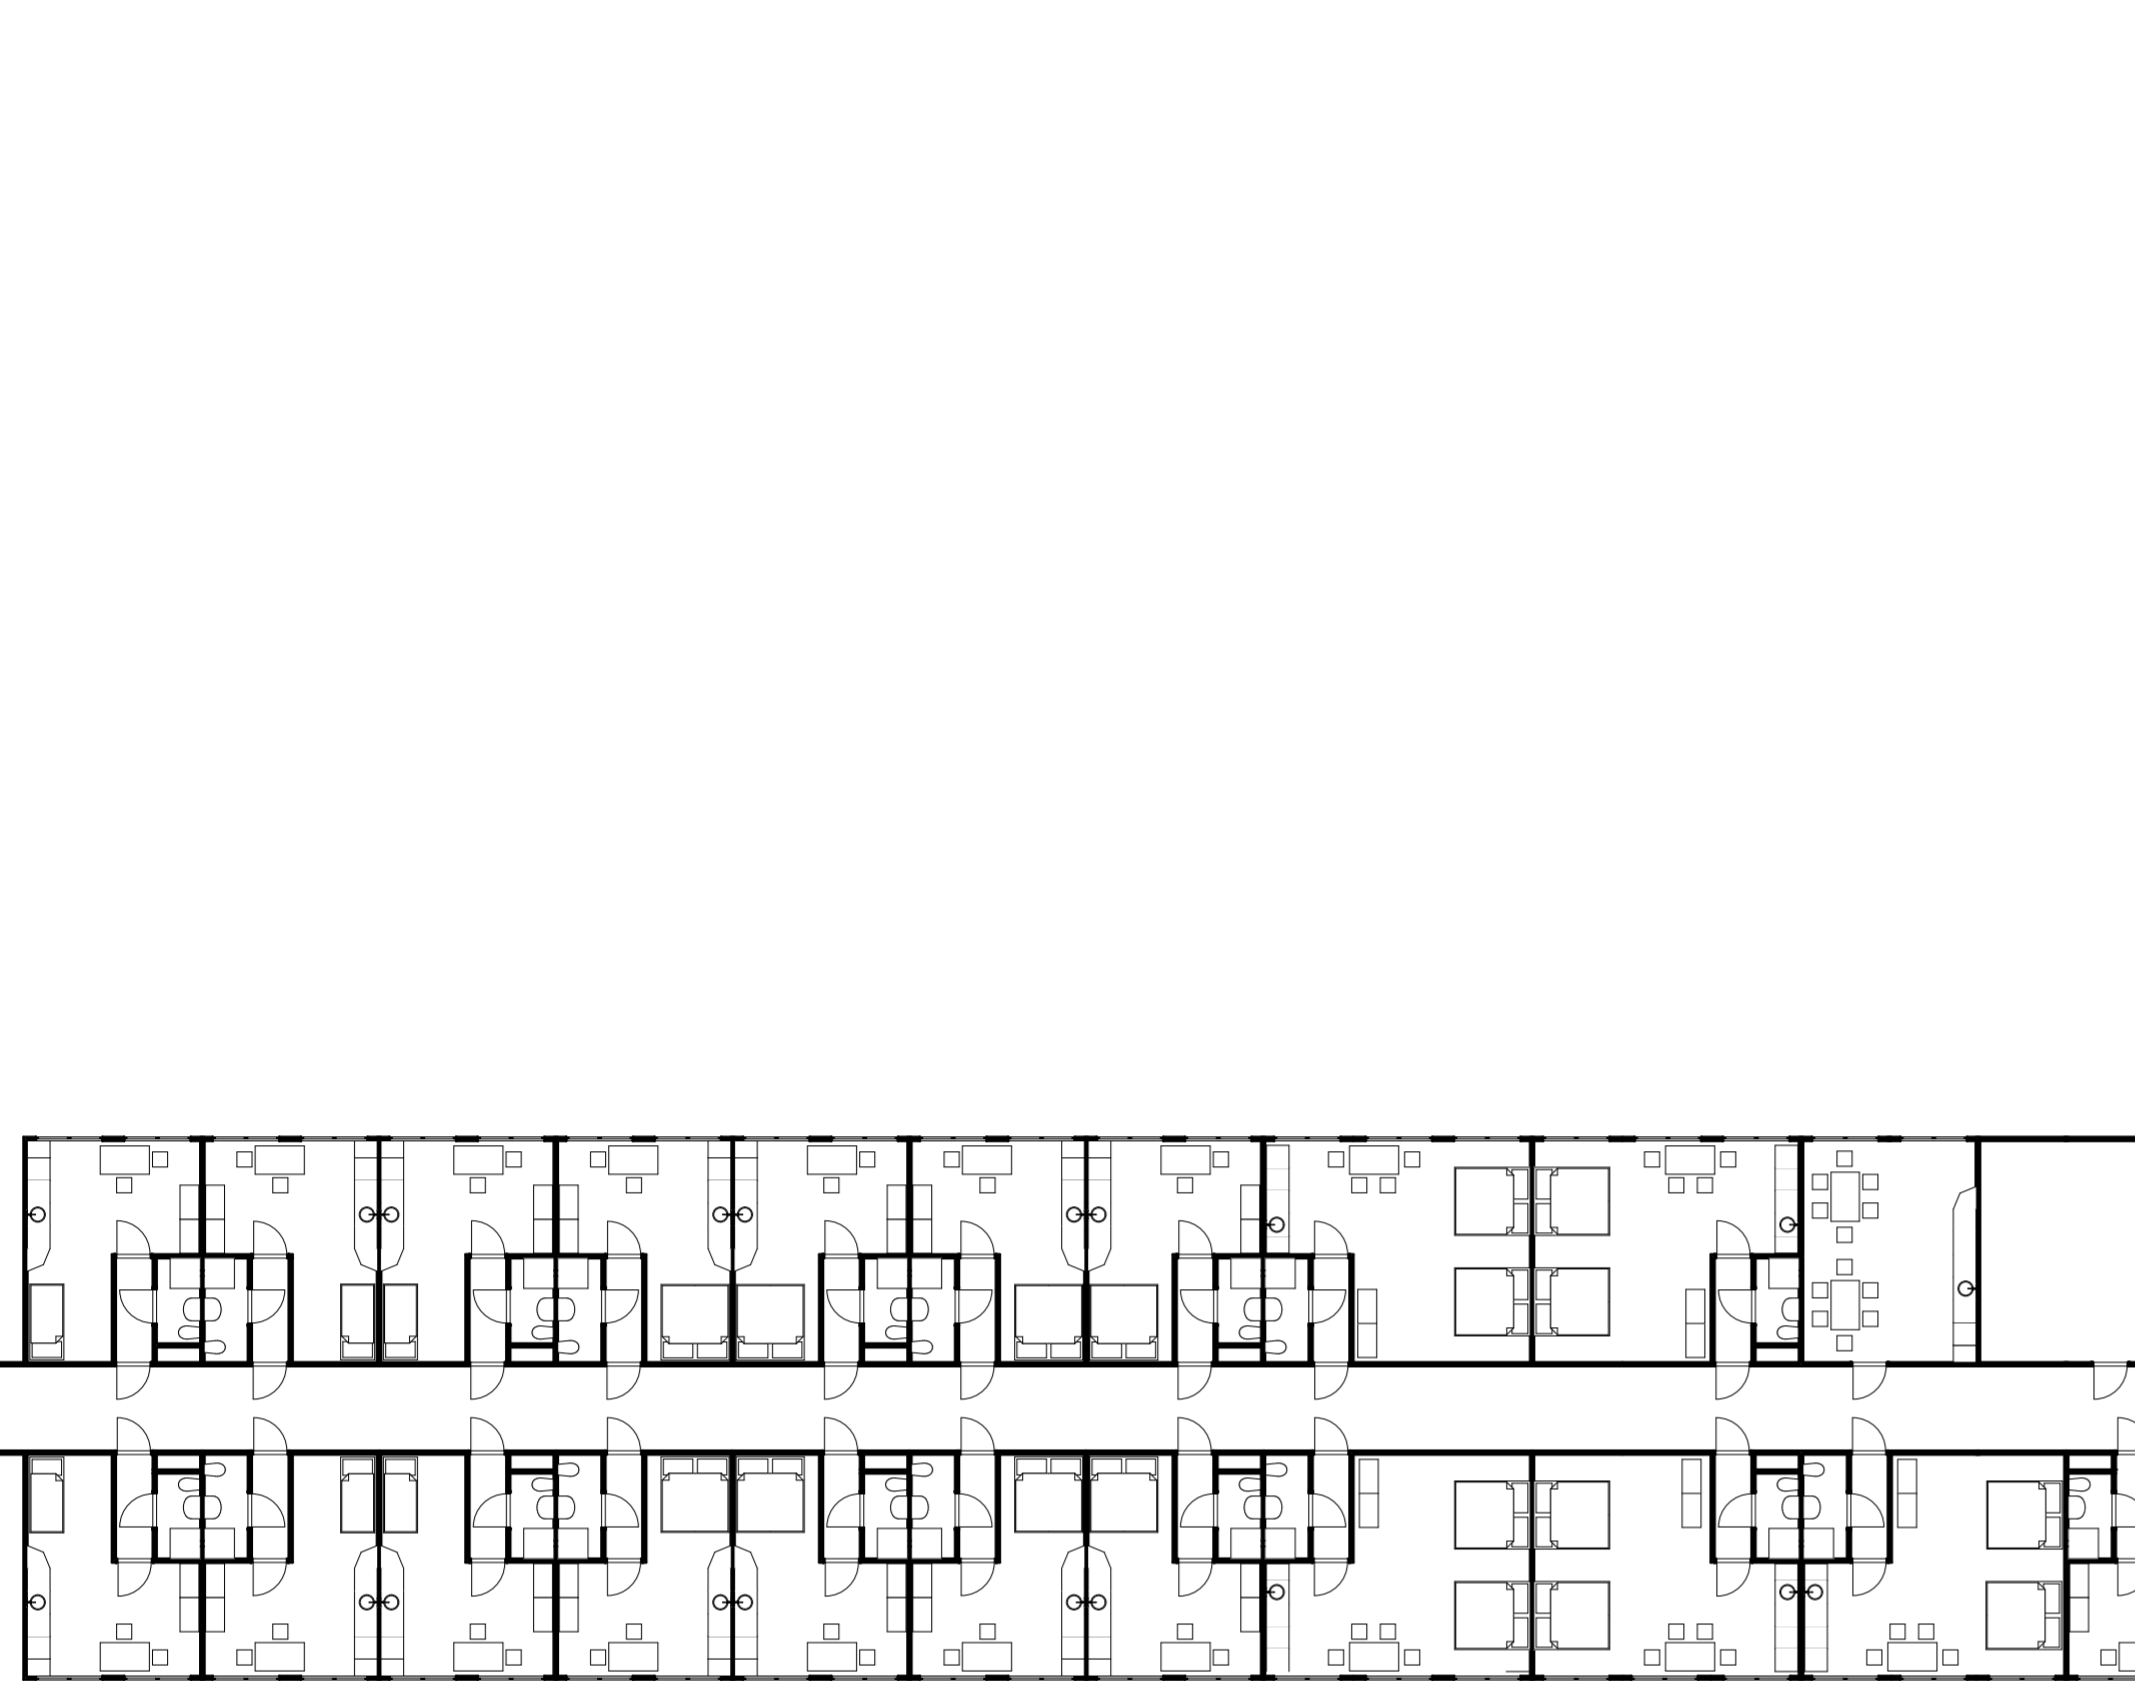

PŮDORYS 1.NP (M1:200)

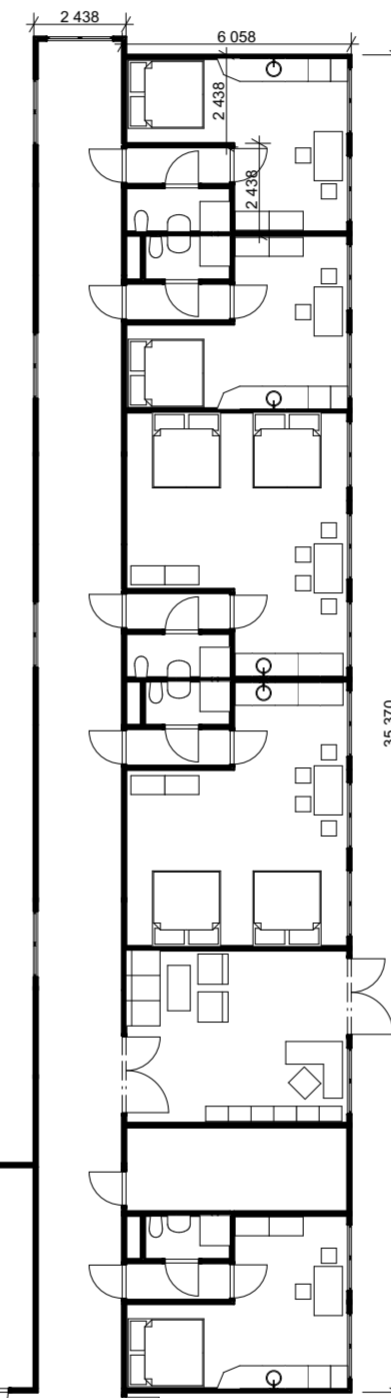

ŘEZ (M1:200)

