

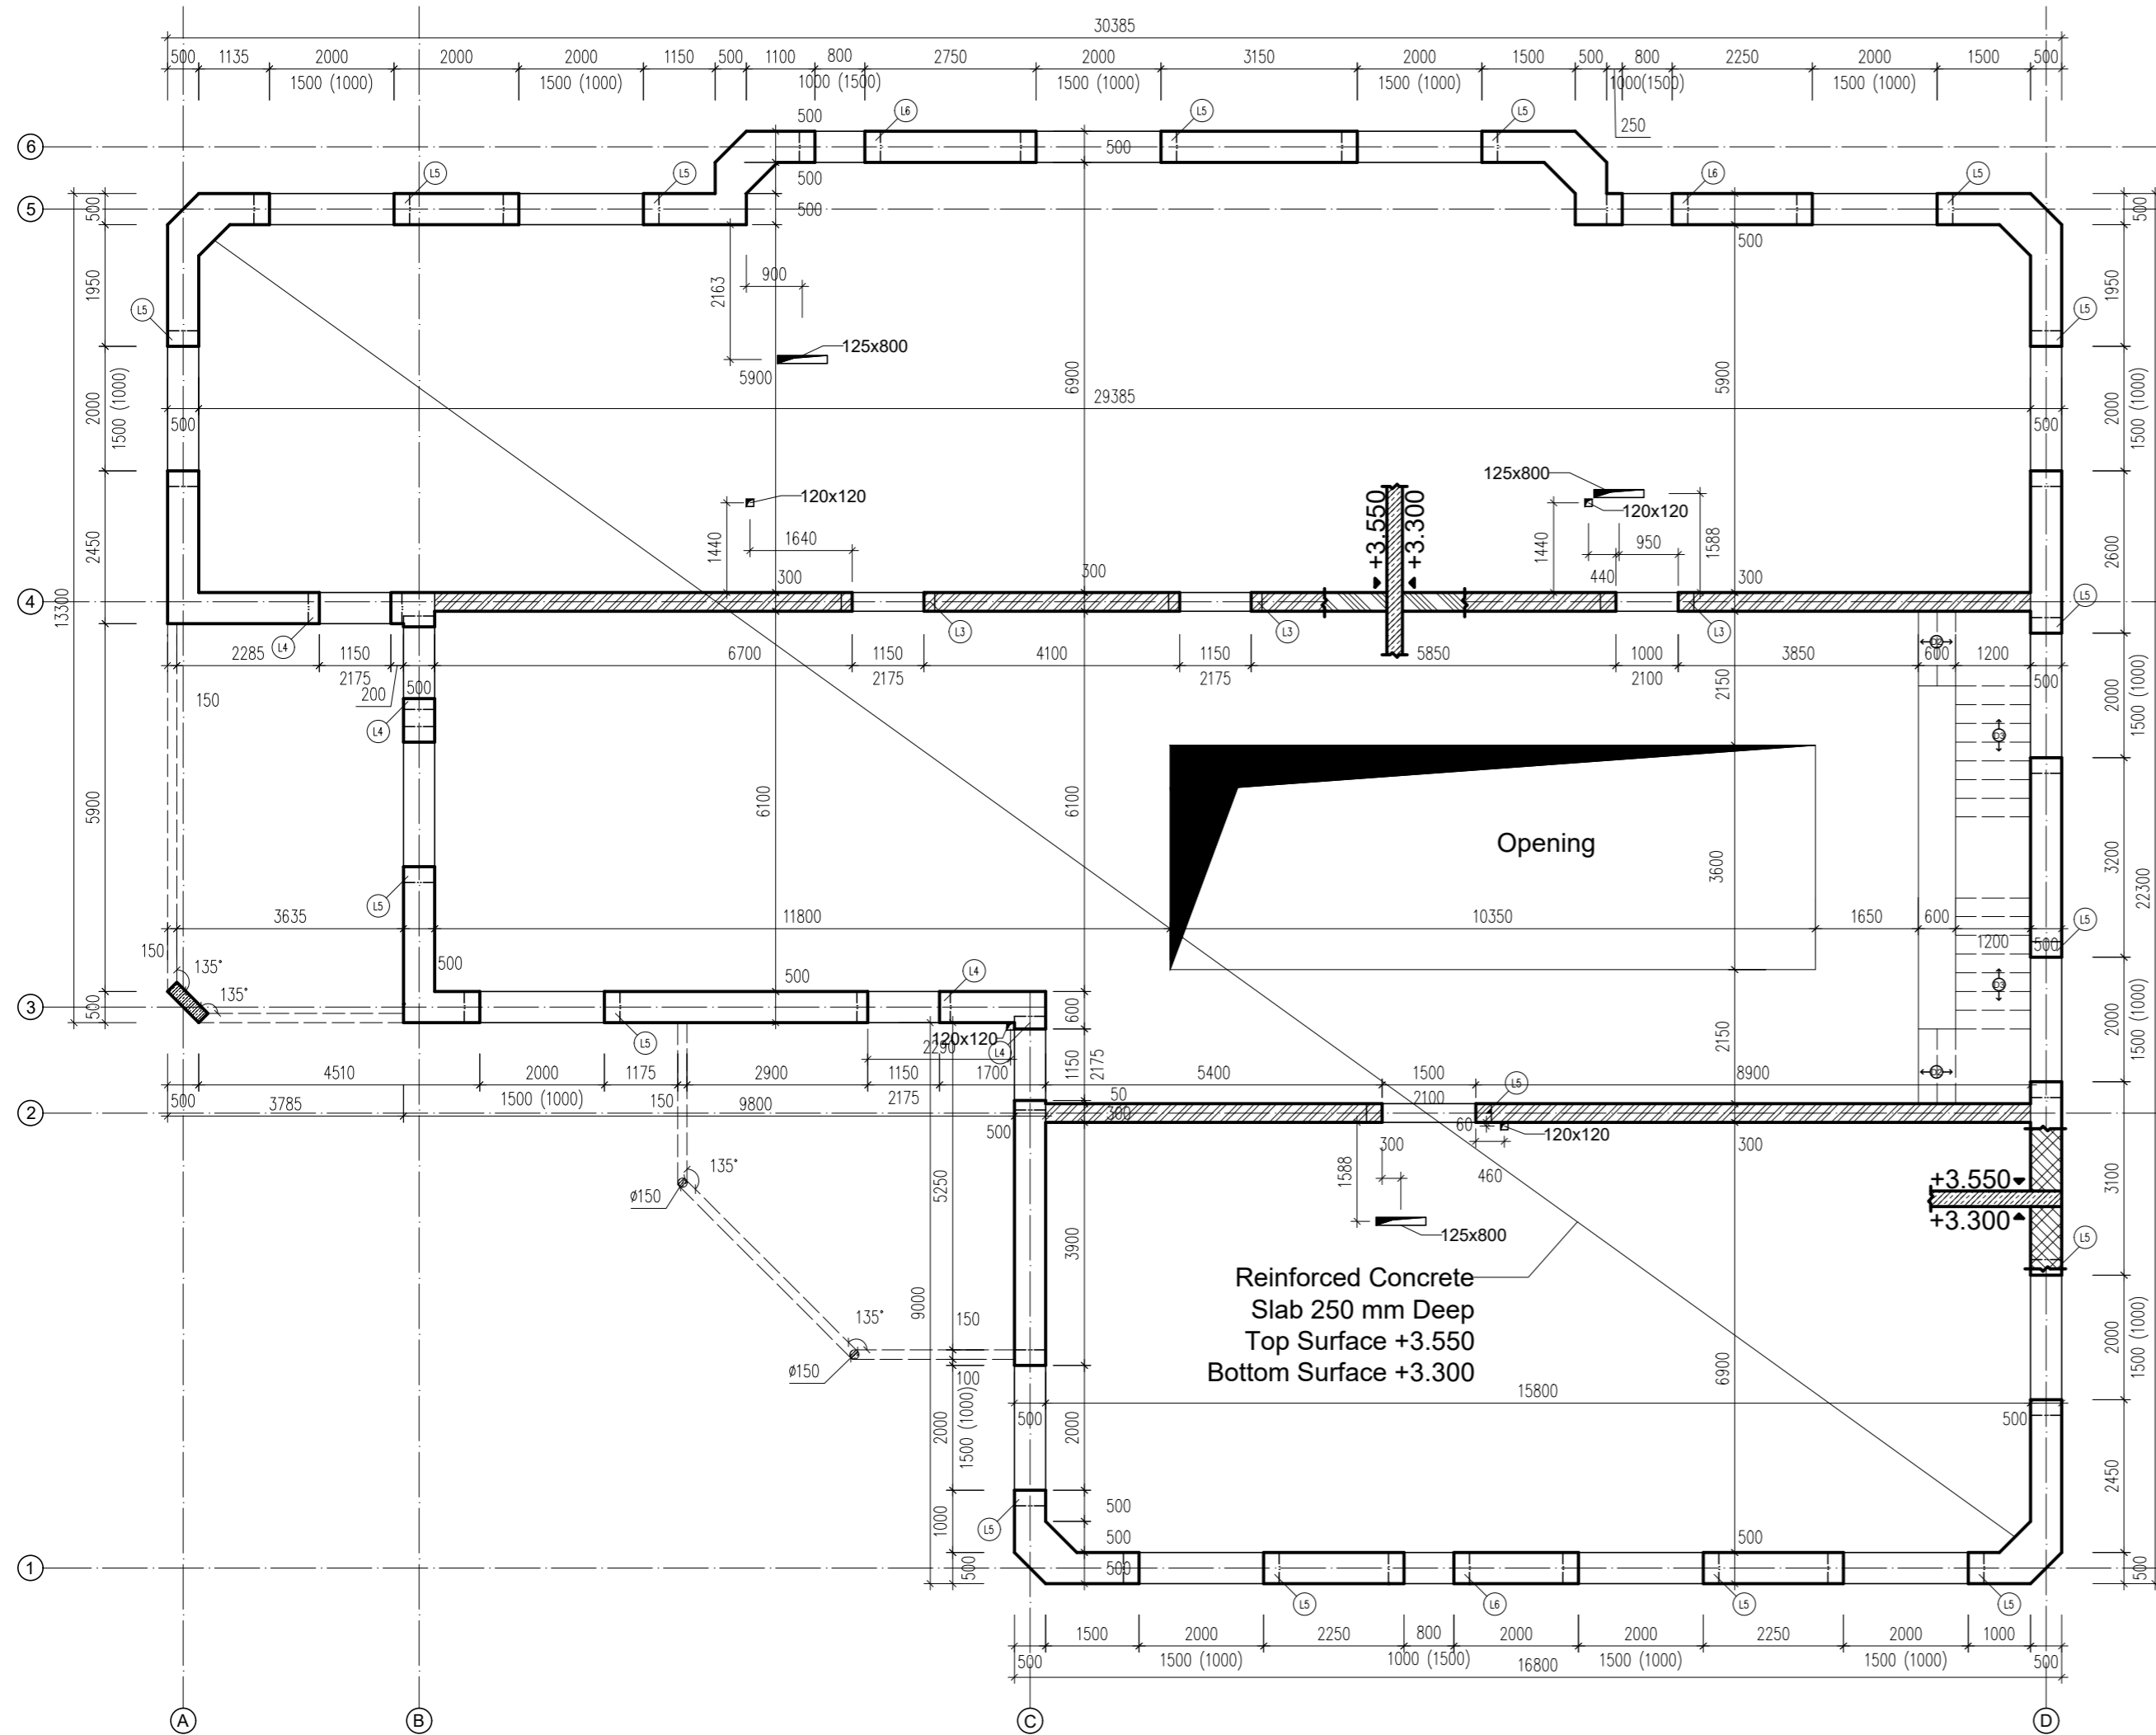


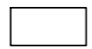


Structural Drawing Of The First Floor

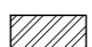

- L1: Lintel Ytong NOP 375-2500
- L2: Lintel Ytong NOP 375-1750
- L3: Lintel Ytong NOP 300-1750
- L4: Lintel Ytong NOP 375-1500
- L5: Lintel Ytong 2x YQ U Profile 225
- L6: Lintel Ytong NOP 375-1300

-  Ytong Lambda YQ 500, P2.2, In Plan View
-  Ytong Statik 300, P5, In Plan View
-  Ytong Lambda YQ 500, P2.2, In Section
-  Ytong Statik 300, P5, In Section
-  Reinforced Concrete

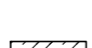Concrete C30/37
 Reinforcement B500B
 Masonry:
 Ytong Statik 300, P5, Mortar M5
 Ytong Lambda YQ 500, P2.2, Mortar M5

Student: Ahmed Alshawi	Supervisor: Doc. Ing. Frantisek Kulhanek, CSc.	 Czech Technical University in Prague
Subject: Diploma Project	Academic Year: 2018/2019	
Title: Structural Drawing of the First Floor		Scale: 1:100
Department: Concrete and Masonry Structures		Consulting: Ing. Josef Novak, Ph.D.
		No. of Drawing: 09