



# Conceptual Solution of the Ground Floor

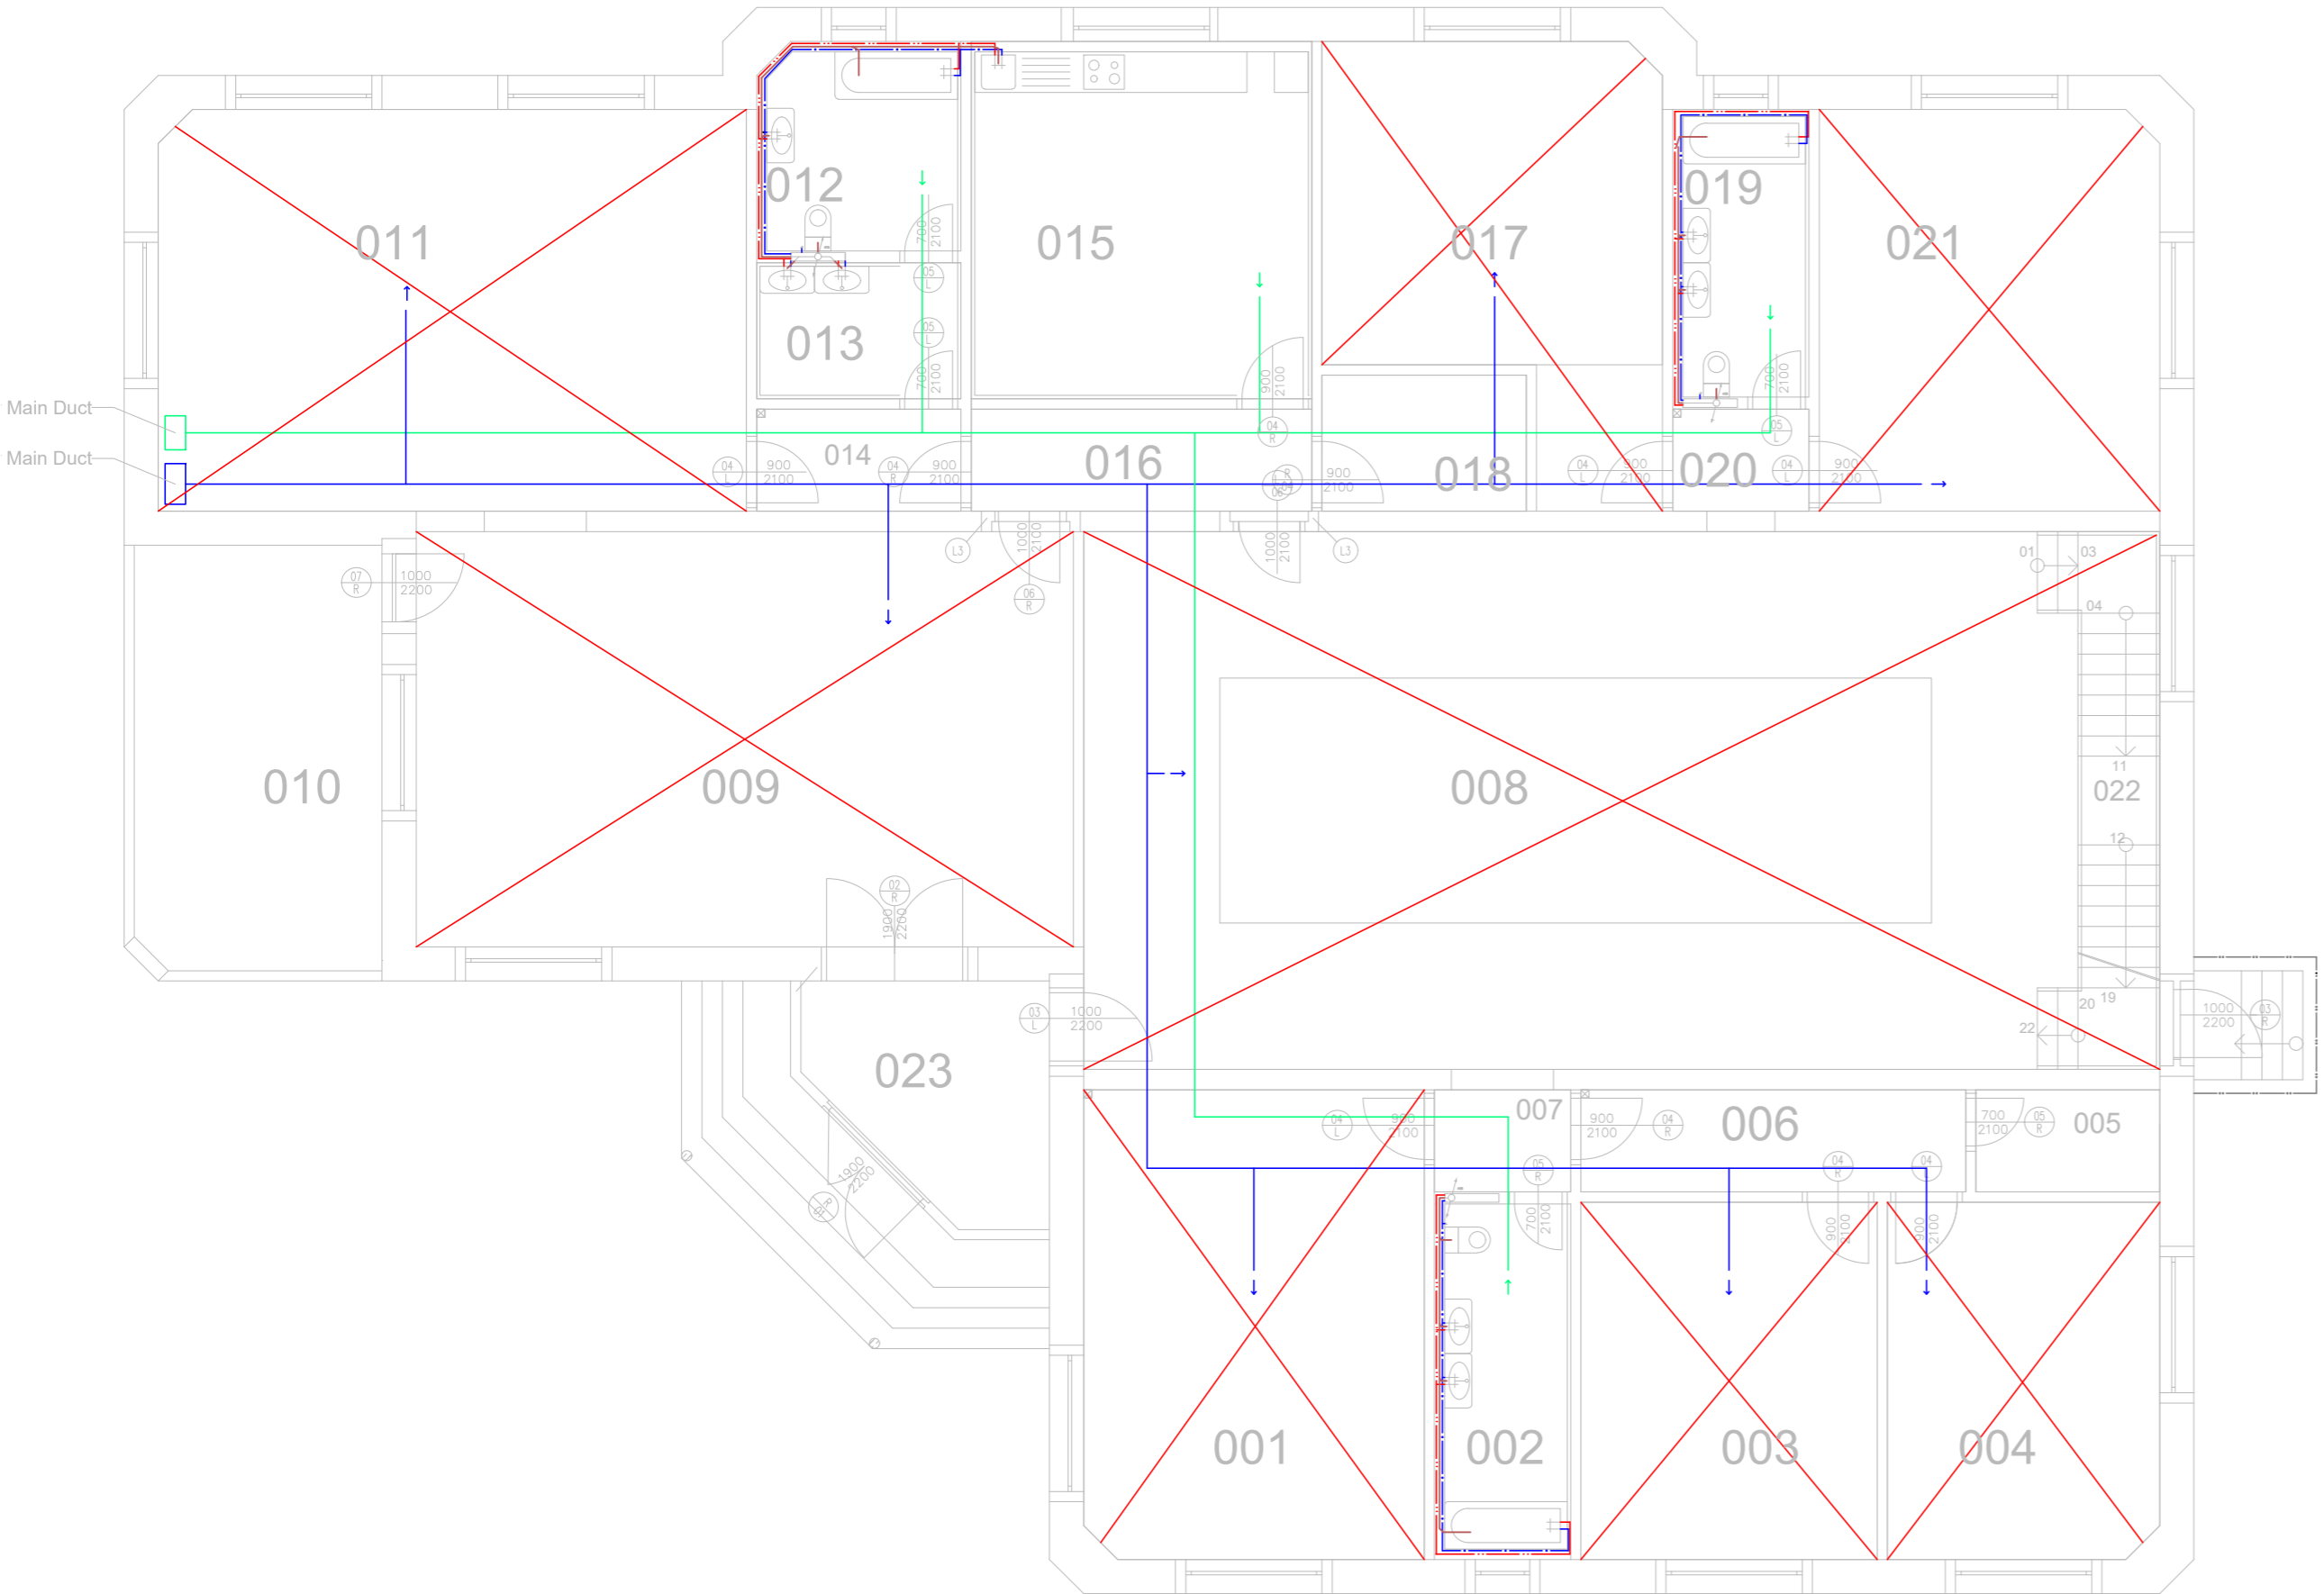

- West Air Duct
- Fresh Air Duct
- Ceiling Heating/Cooling
- Drainage
- - - Cold Water
- - - Circulation Water
- - - Hot Water

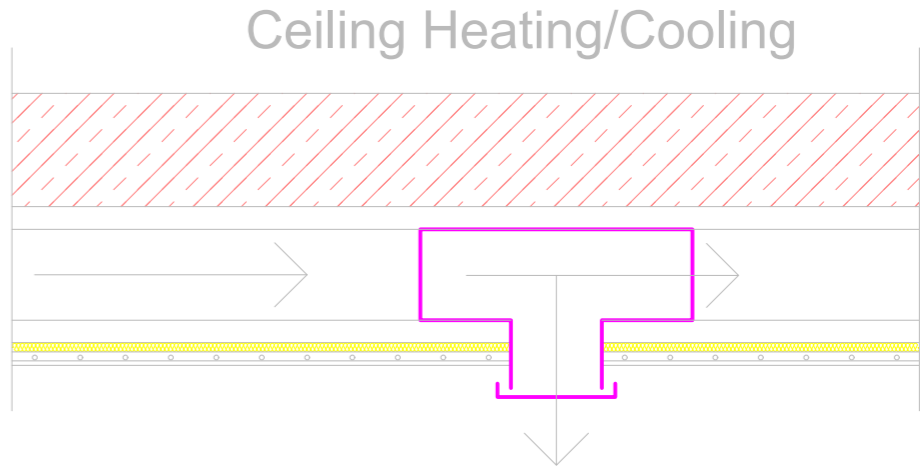

Student: <b>Ahmed Alshawi</b>	Supervisor: <b>Doc. Ing. Frantisek Kulhanek, CSc.</b>	 <b>Czech Technical University in Prague</b>	
Subject <b>Diploma Project</b>	Academic Year: <b>2018/2019</b>		
Title: <b>Conceptual Soltition of the Ground Floor</b>		Scale <b>1:100</b>	No. of Drawing <b>11</b>
Department <b>Building services systems</b>		Consulting <b>Ing. Daniel Adamovsky, Ph.D.</b>	