



Conceptual Solution of the First Floor

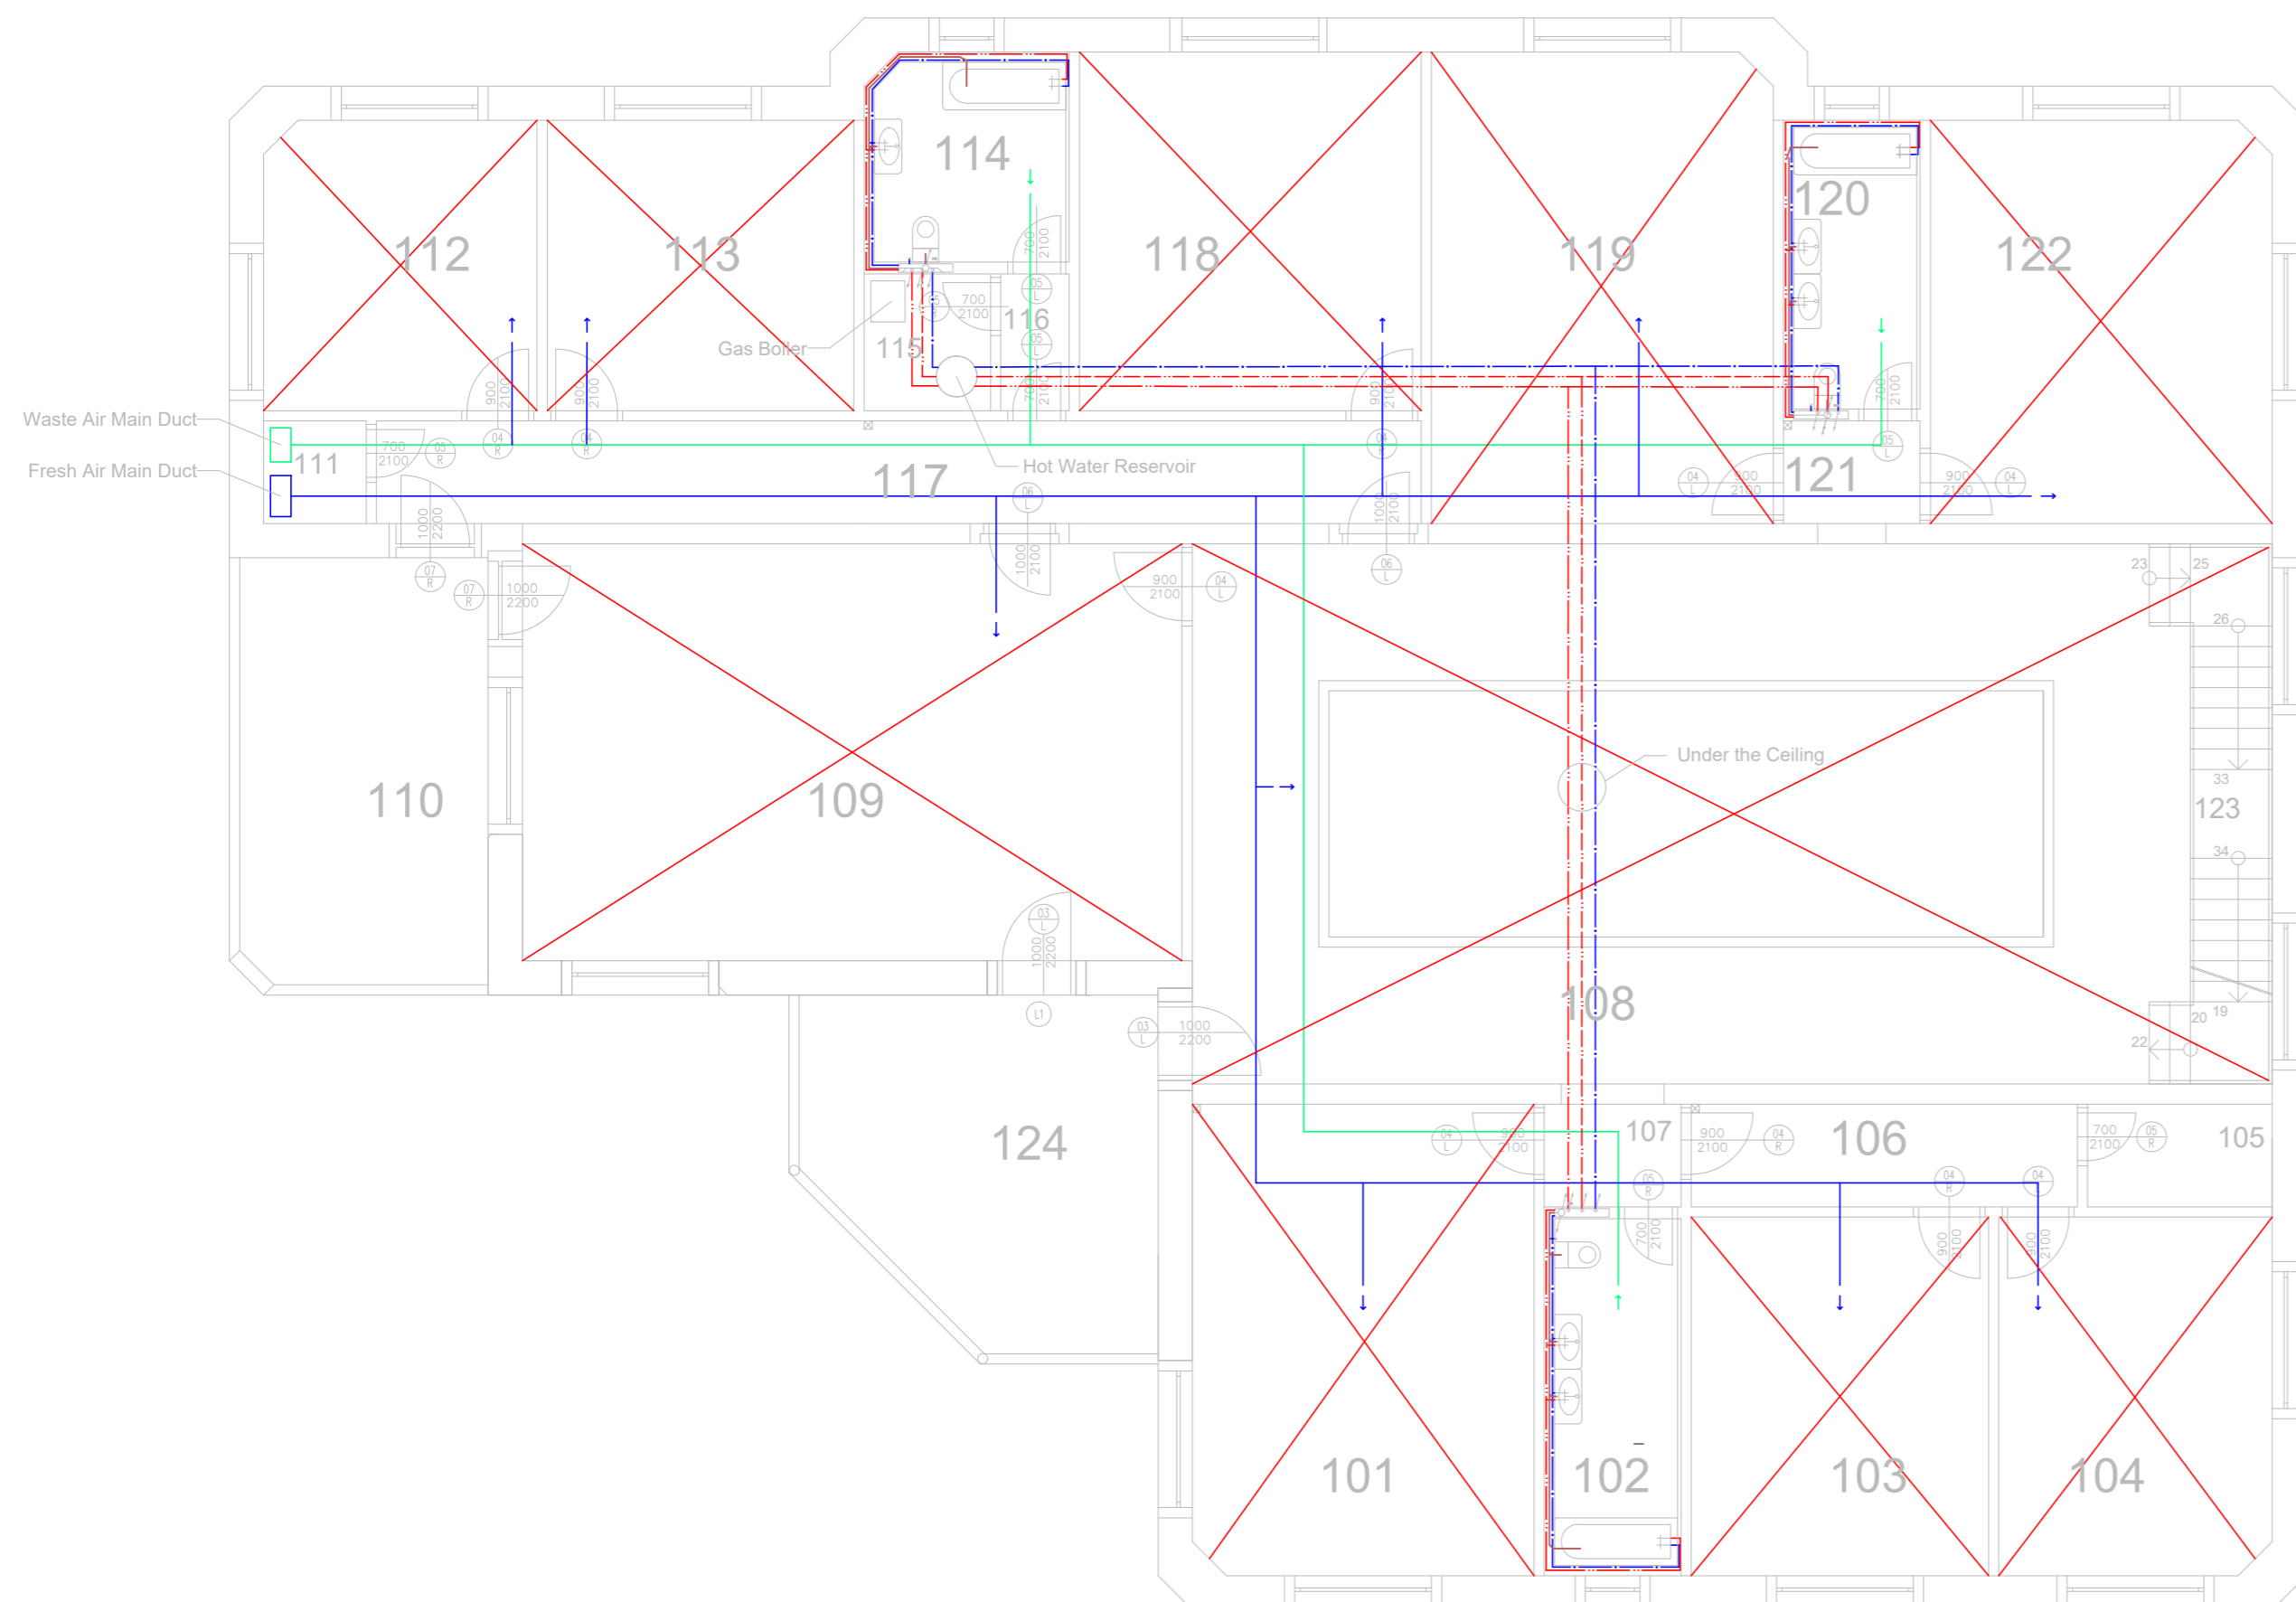

- West Air Duct
- Fresh Air Duct
- Ceiling Heating/Cooling
- Drainage
- - - Cold Water
- - - Circulation Water
- · - · - Hot Water

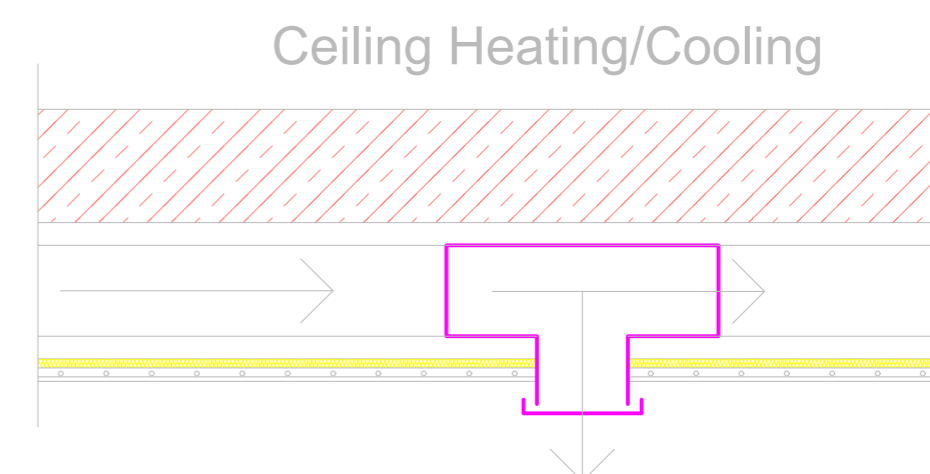

Student: Ahmed Alshawi	Supervisor: Doc. Ing. Frantisek Kulhanek, CSc.	 Czech Technical University in Prague	
Subject: Diploma Project	Academic Year: 2018/2019		
Title: Conceptual Soltition of the First Floor		Scale: 1:100	No. of Drawing: 12
Department: Building services systems		Consulting: Ing. Daniel Adamovsky, Ph.D.	