



A-A': SAMPLE CROSS-SECTION OF A ROAD AND ENTRYWAYS

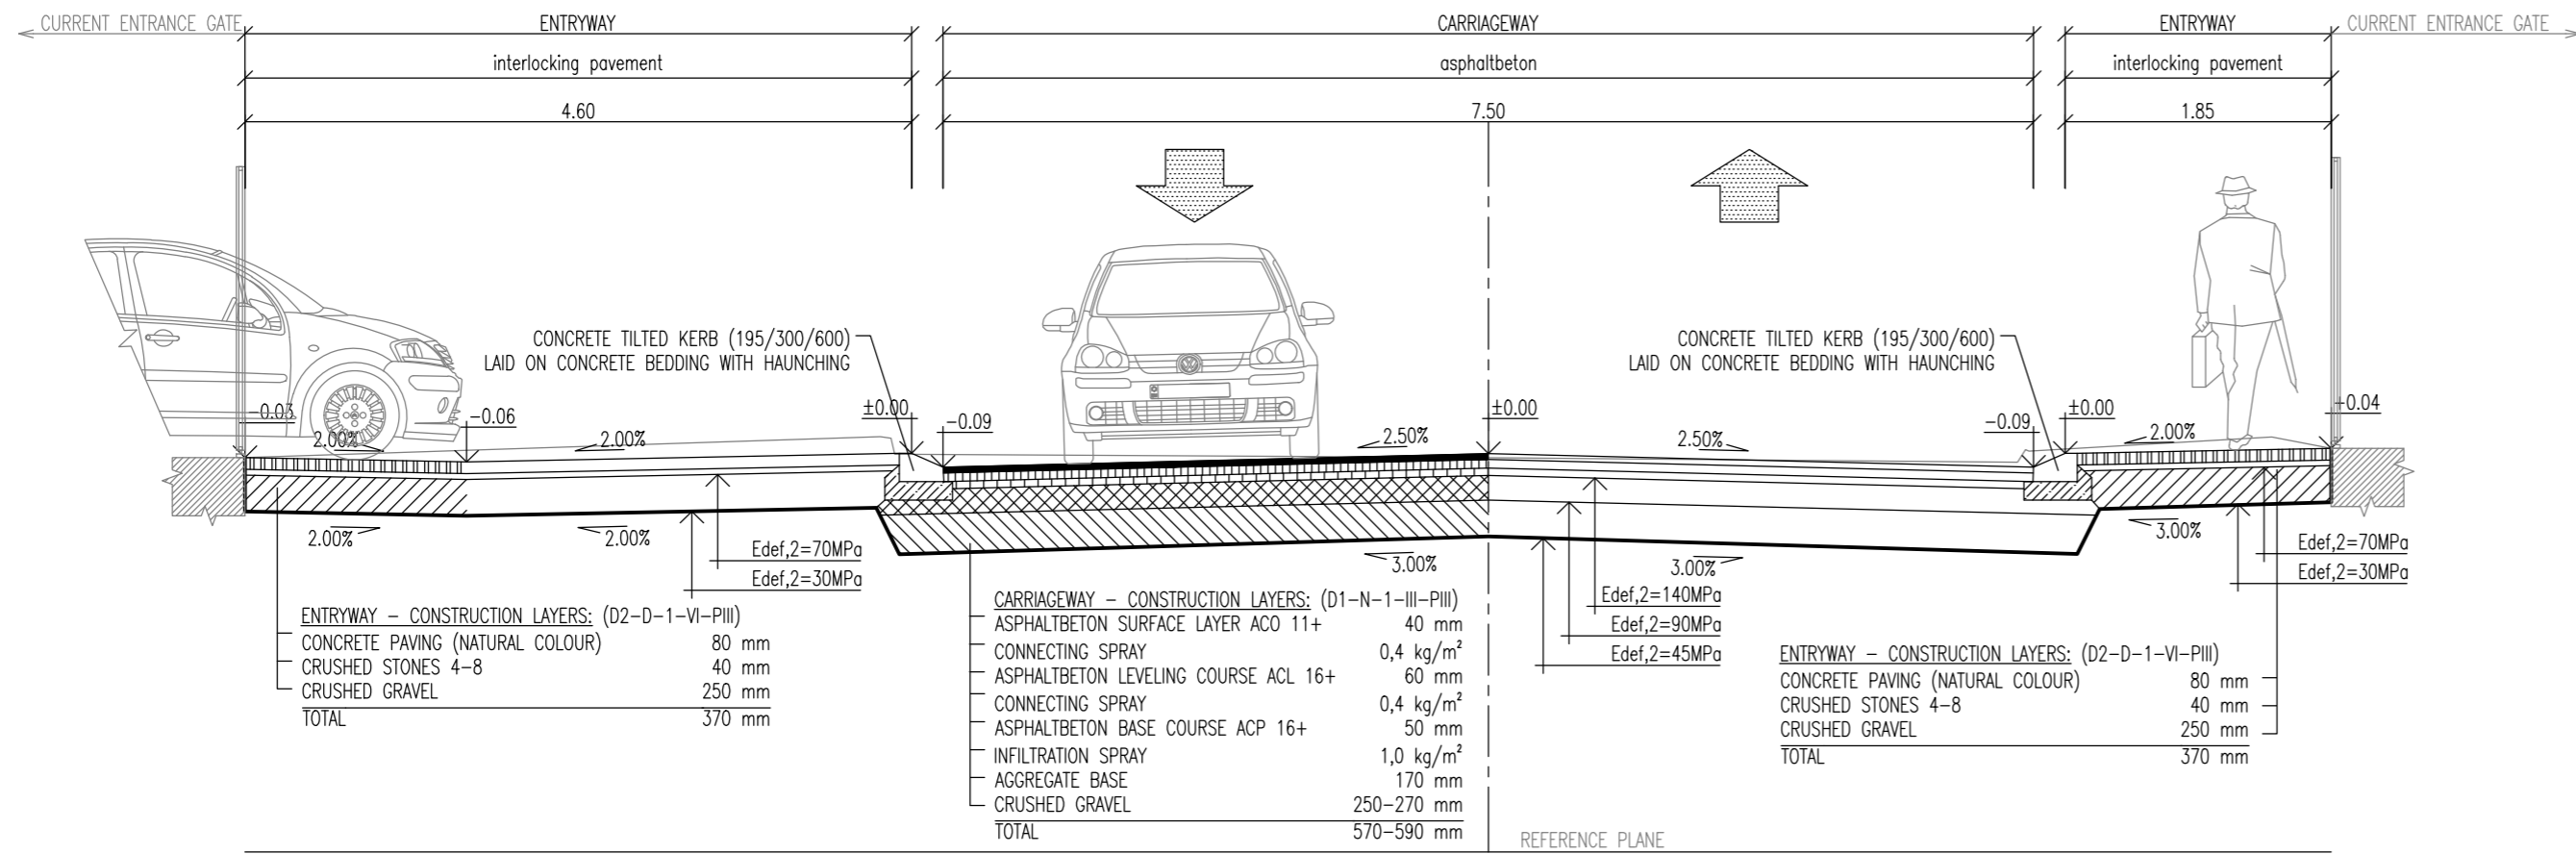

B-B': SAMPLE CROSS-SECTION OF A CIRCULATORY ROADWAY AND SIDEWALK

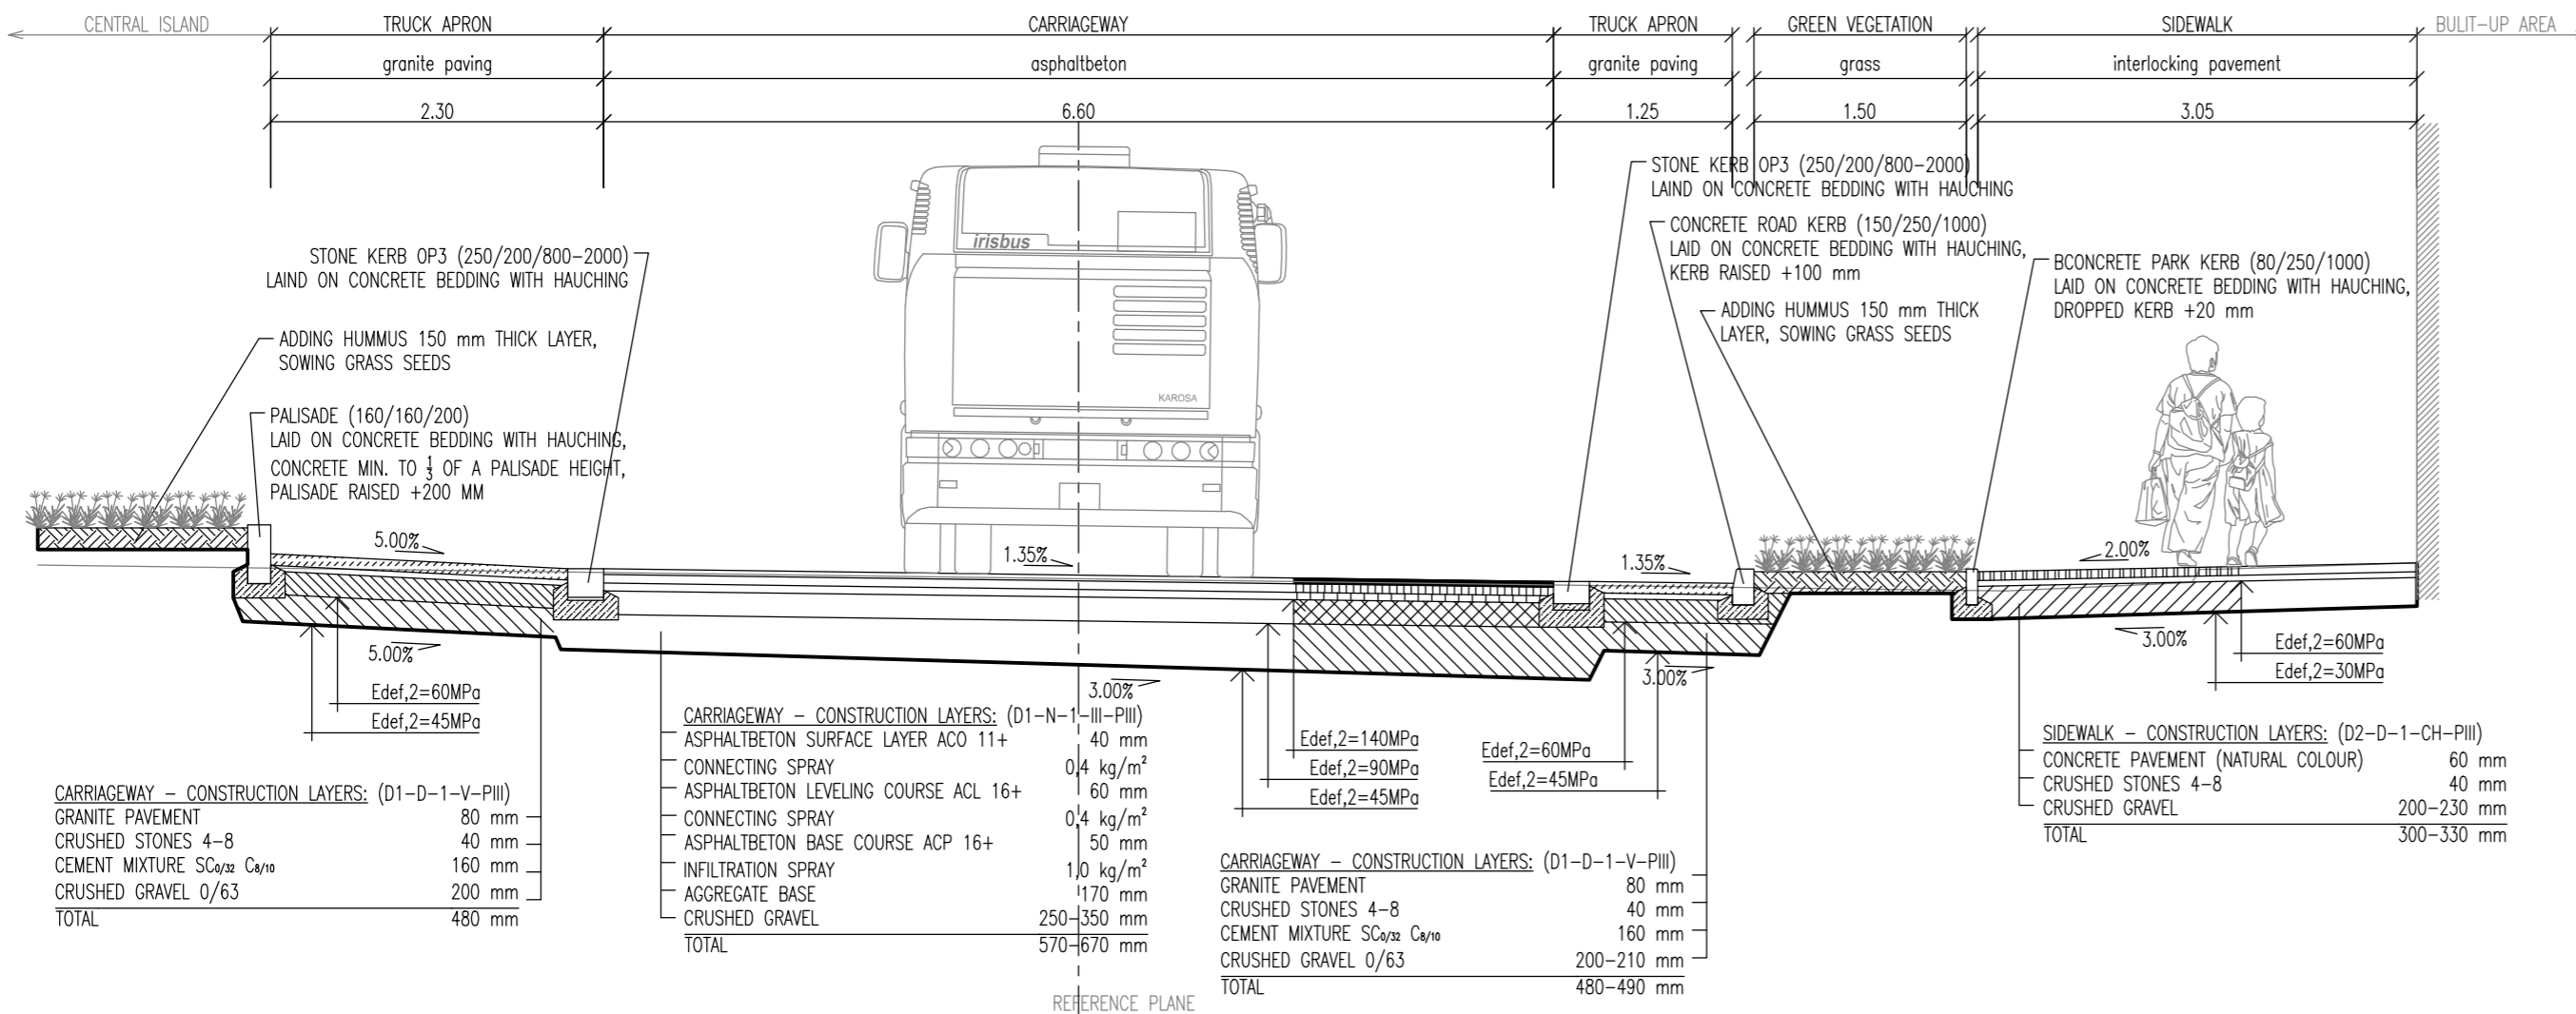

University:	Czech Technical University in Prague		
Faculty:	Faculty of Transportation Sciences		
Worked out by:	Bc. Jakub Matějček		
Supervisors:	doc. Ing. Jiří Čarský, Ph.D. Ing. Josef Filip, Ph.D.		
Date:	24. 05. 2019	Academic year: 2018/2019	Project: Master thesis
Title of the master thesis:	Modification of Crossroads on Roads III/0063 and III/2384 at Velká Dobrá		Amount of A4 papers: 3
Appendix:	Sample cross-sections		Scale: 1:50 Appendix number: 1.7

