



P 0 KM 26,599

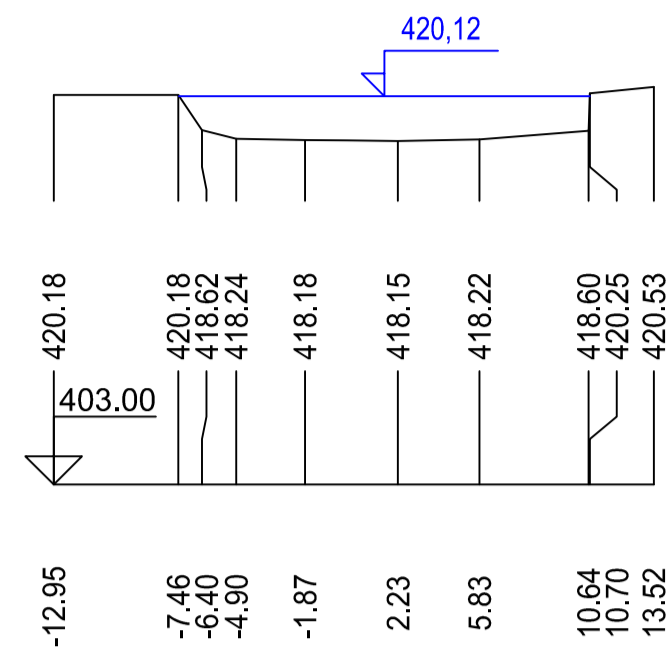


P 1 KM 26,433


LB ÚPRAVA TERÉNU km 26,461 - 26,367
PB ÚPRAVA TERÉNU km 26,500 - 26,367

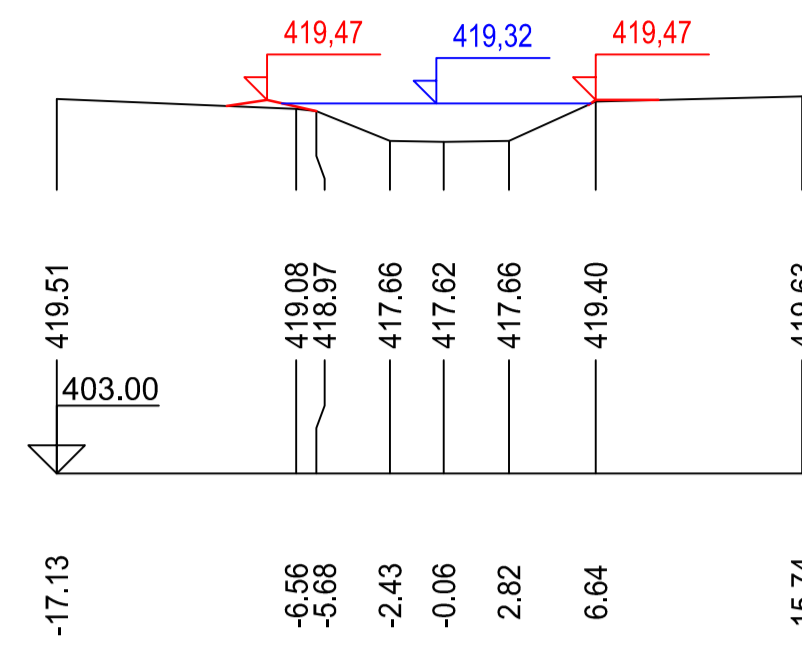

P 2 KM 26,359

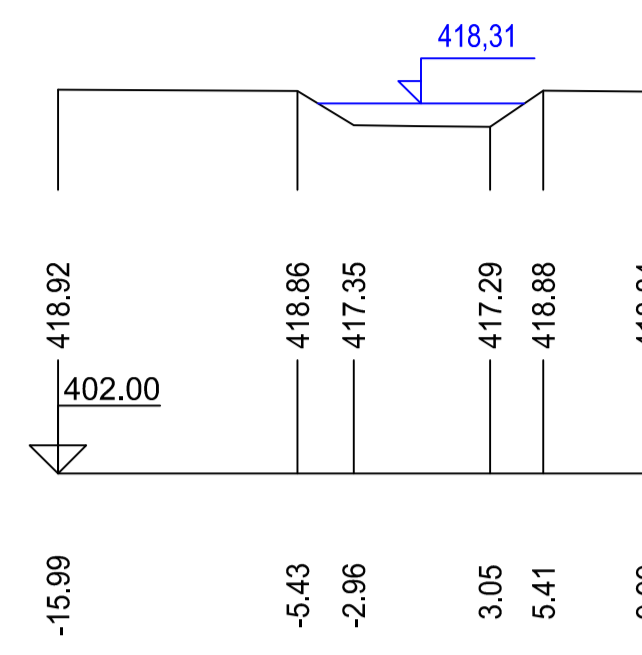


P 3 KM 26,218

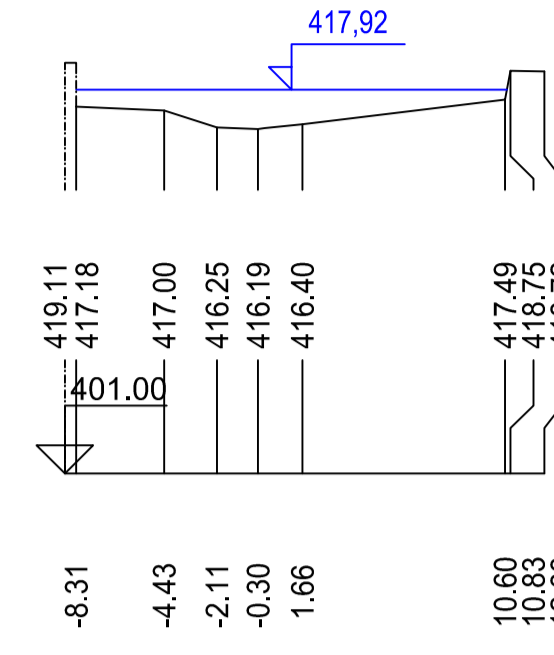


P 4 KM 26,024

LB ZÍDKA km 26,071 - 25,850

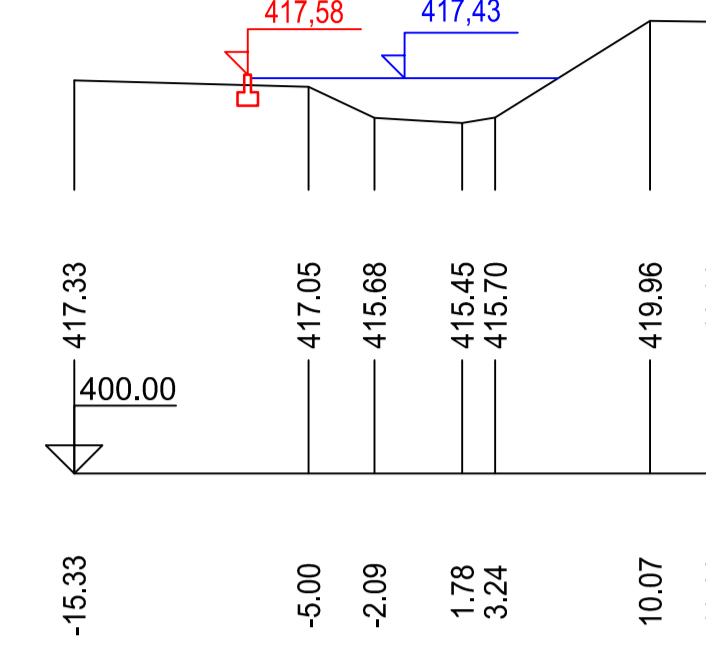


P 5 KM 25,933


LB ZÍDKA km 26,071 - 25,850

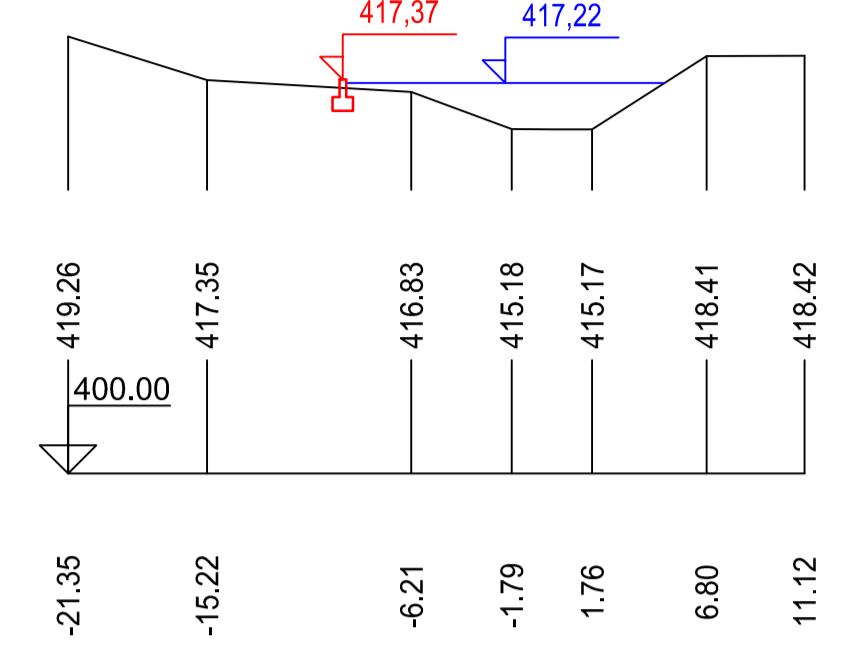

P 6 KM 25,828

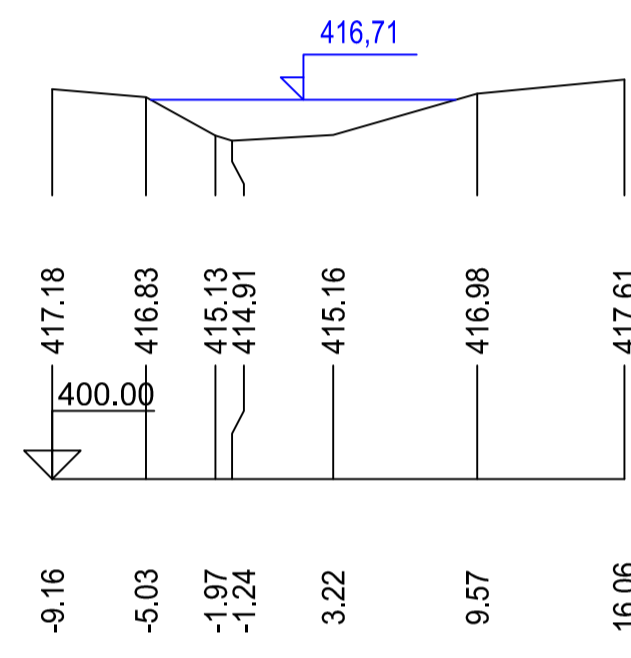


P 7 KM 25,673

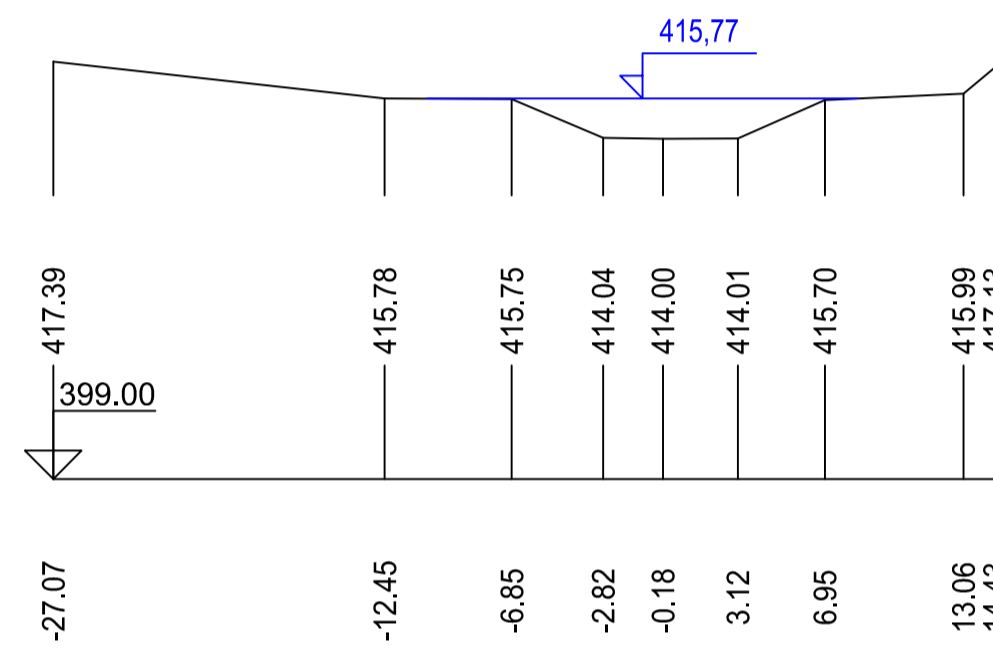


P 8 KM 25,530

LB ZÍDKA km 25,565 - 25,069

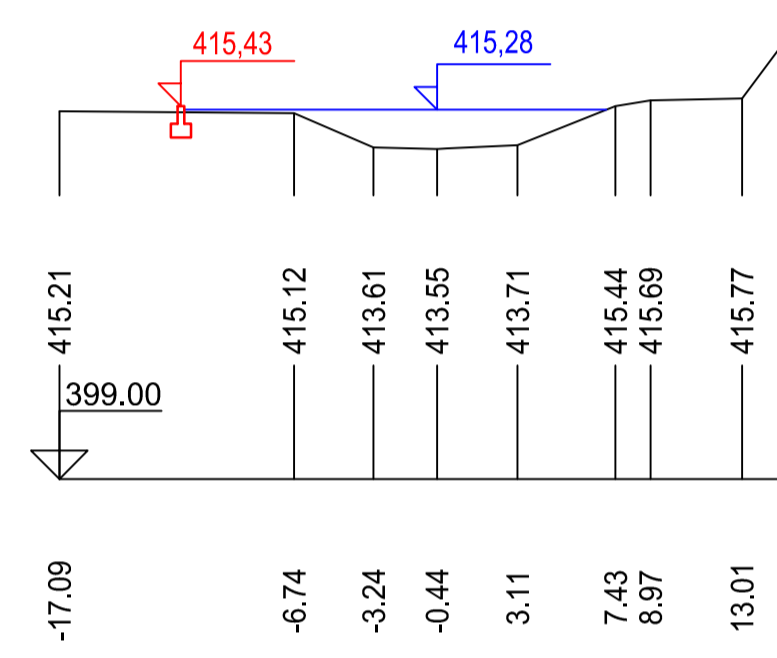


P 9 KM 25,405

LB ZÍDKA km 25,565 - 25,069

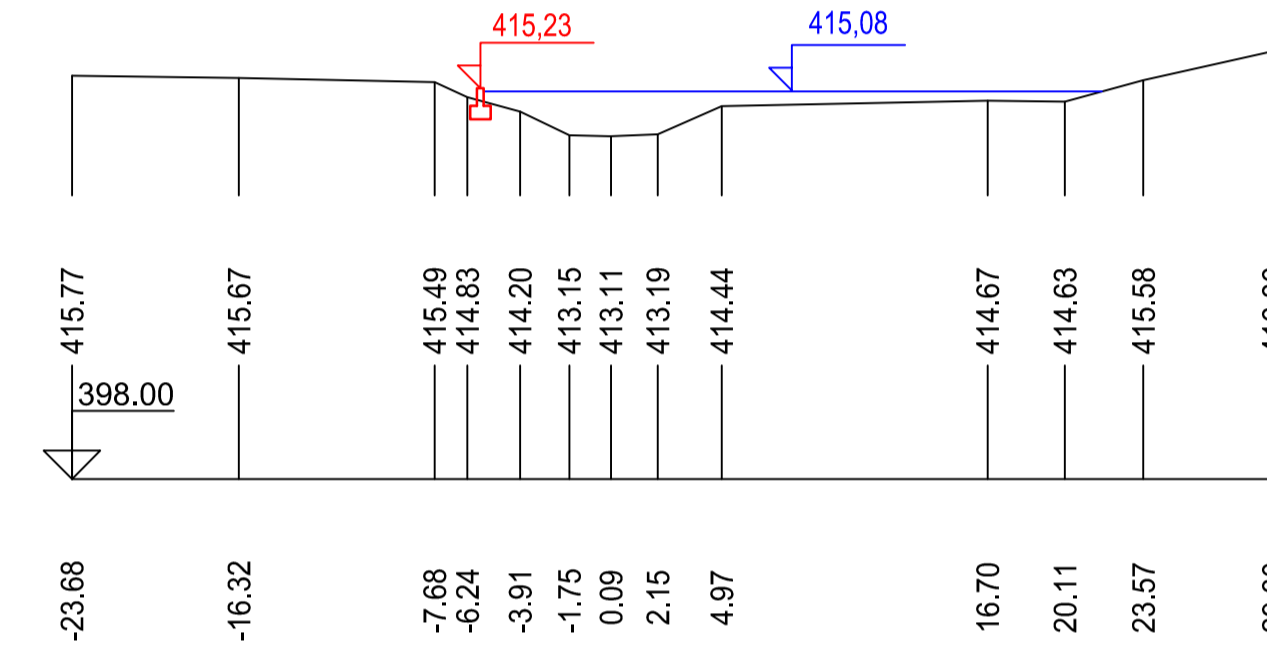


P 10 KM 25,319

LB ZÍDKA km 25,565 - 25,069
PB ÚPRAVA TERÉNU km 25,319 - 25,233

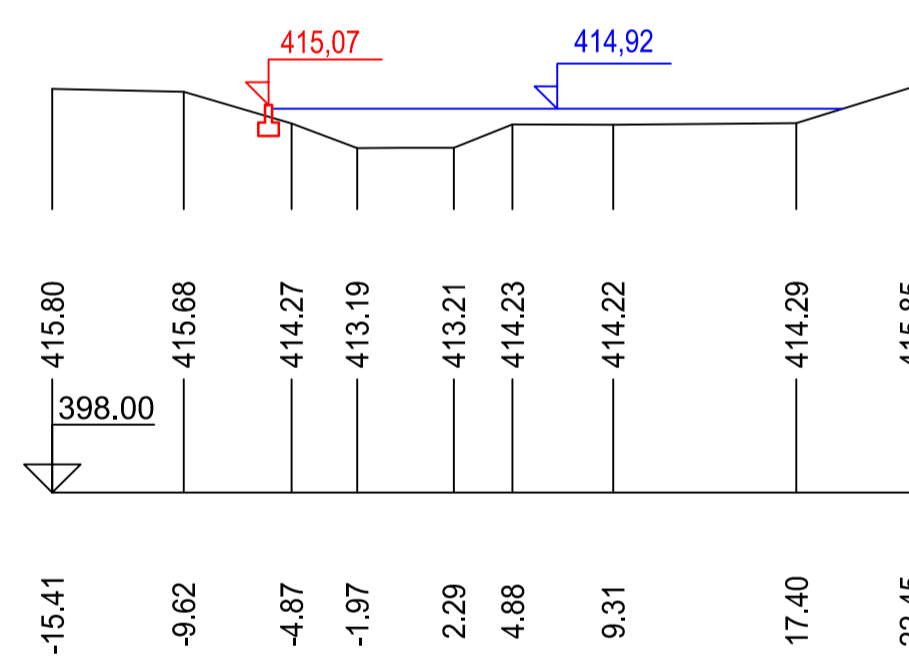


P 11 KM 25,213

LB ZÍDKA km 25,565 - 25,069
PB ZÍDKA km 25,233 - 25,112

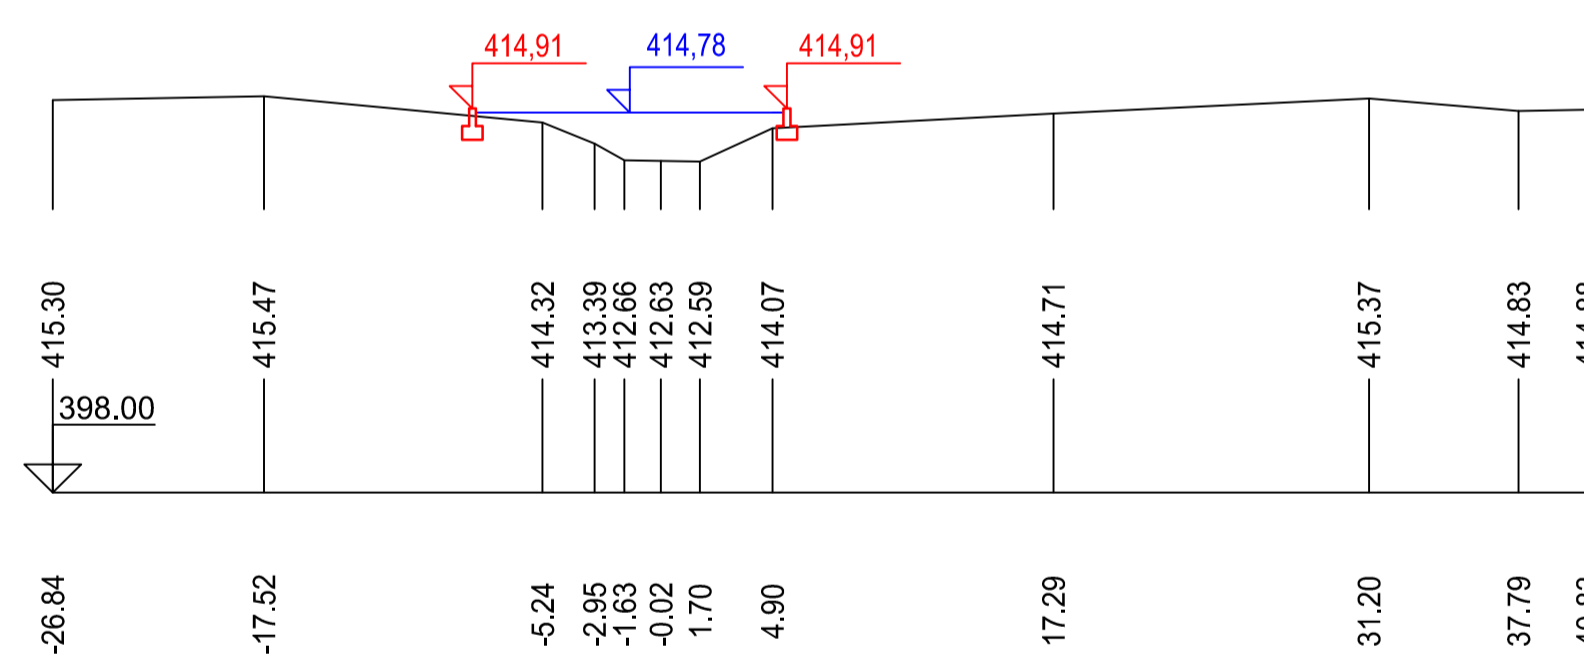


P 12 KM 25,107

LB ZÍDKA km 25,565 - 25,069

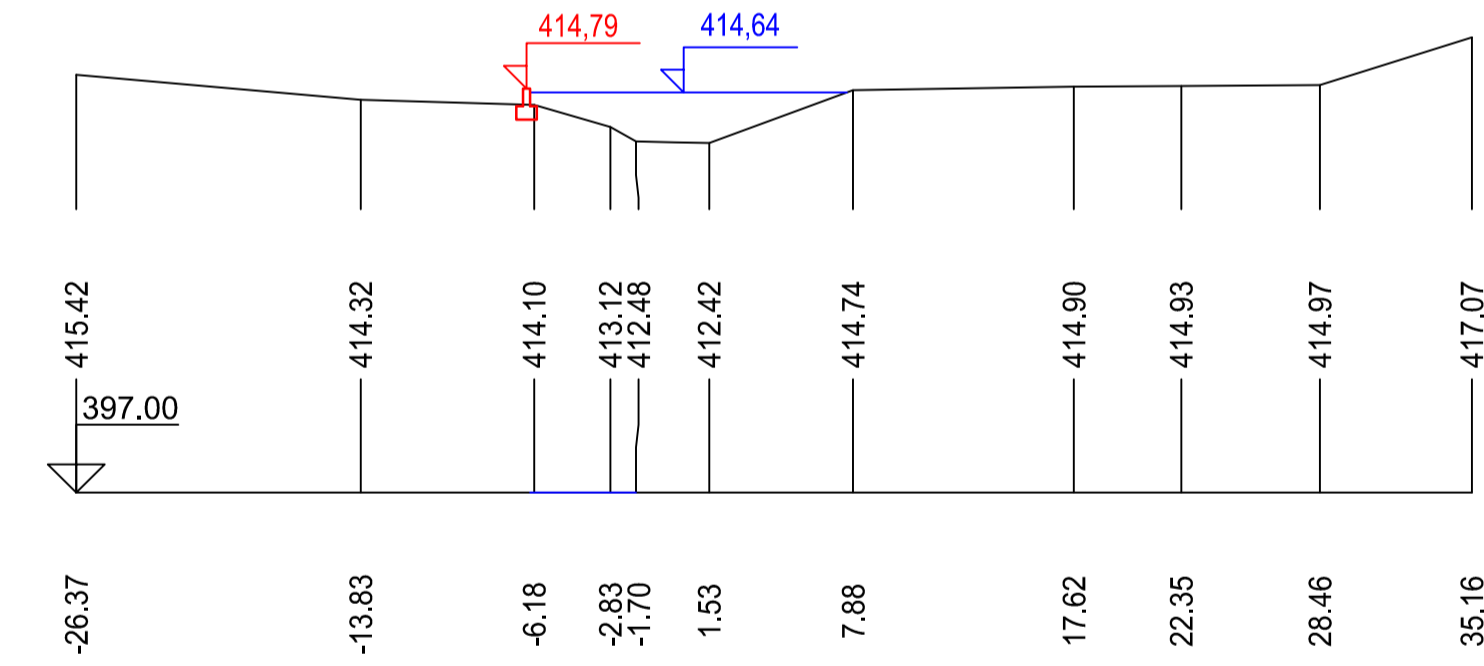


P 13 KM 24,974

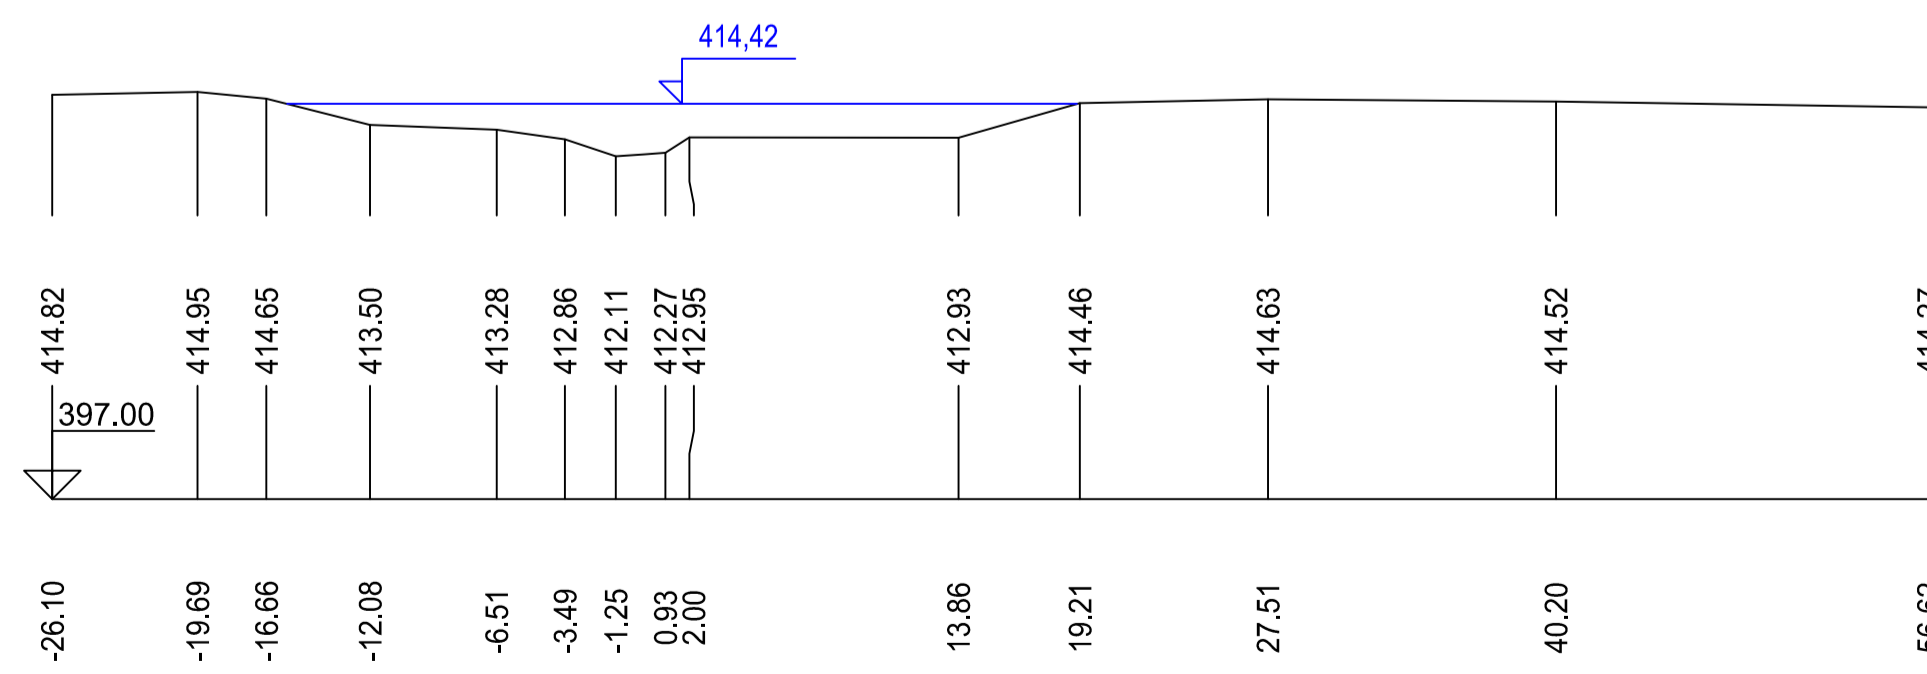

LB ZÍDKA M 1:30

PLATNOST: km 26,071 – 25,850
km 25,565 – 25,069

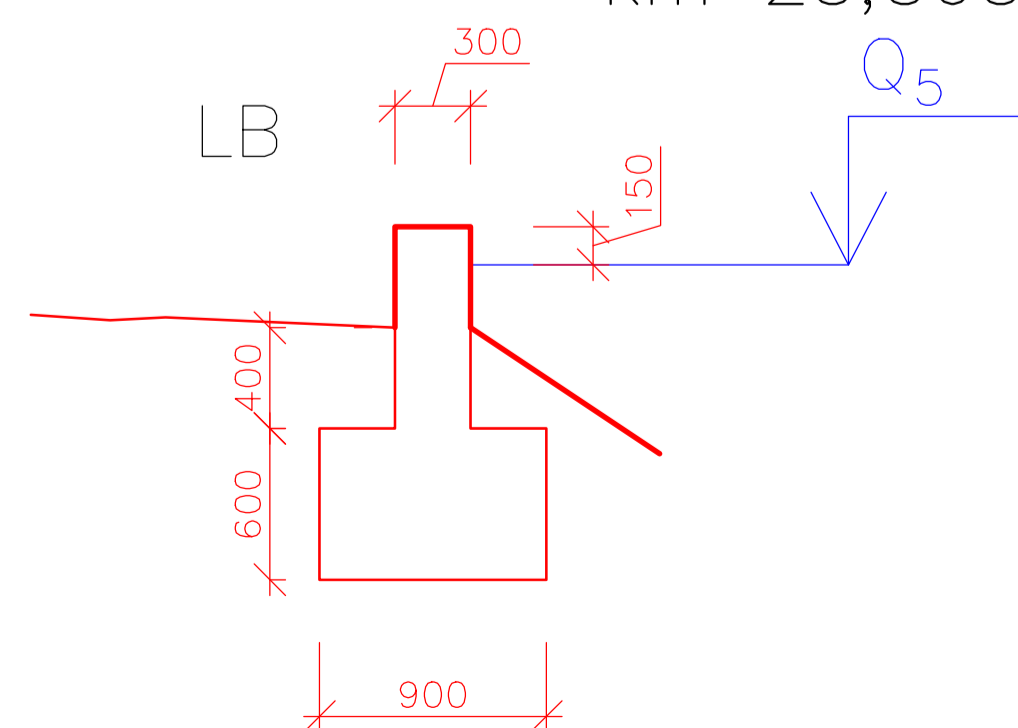

PB ZÍDKA M 1:30

PLATNOST: km 25,233 – 25,102

