
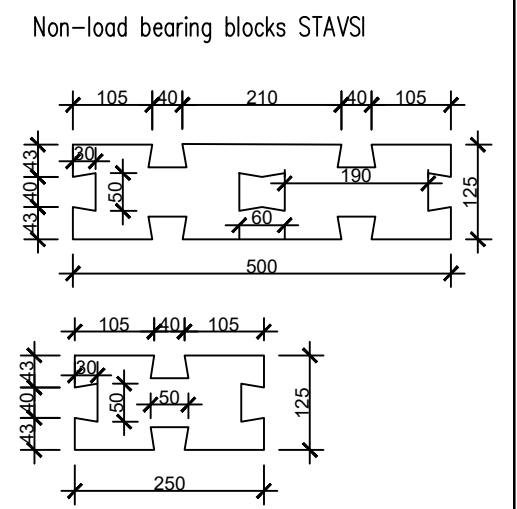



B1

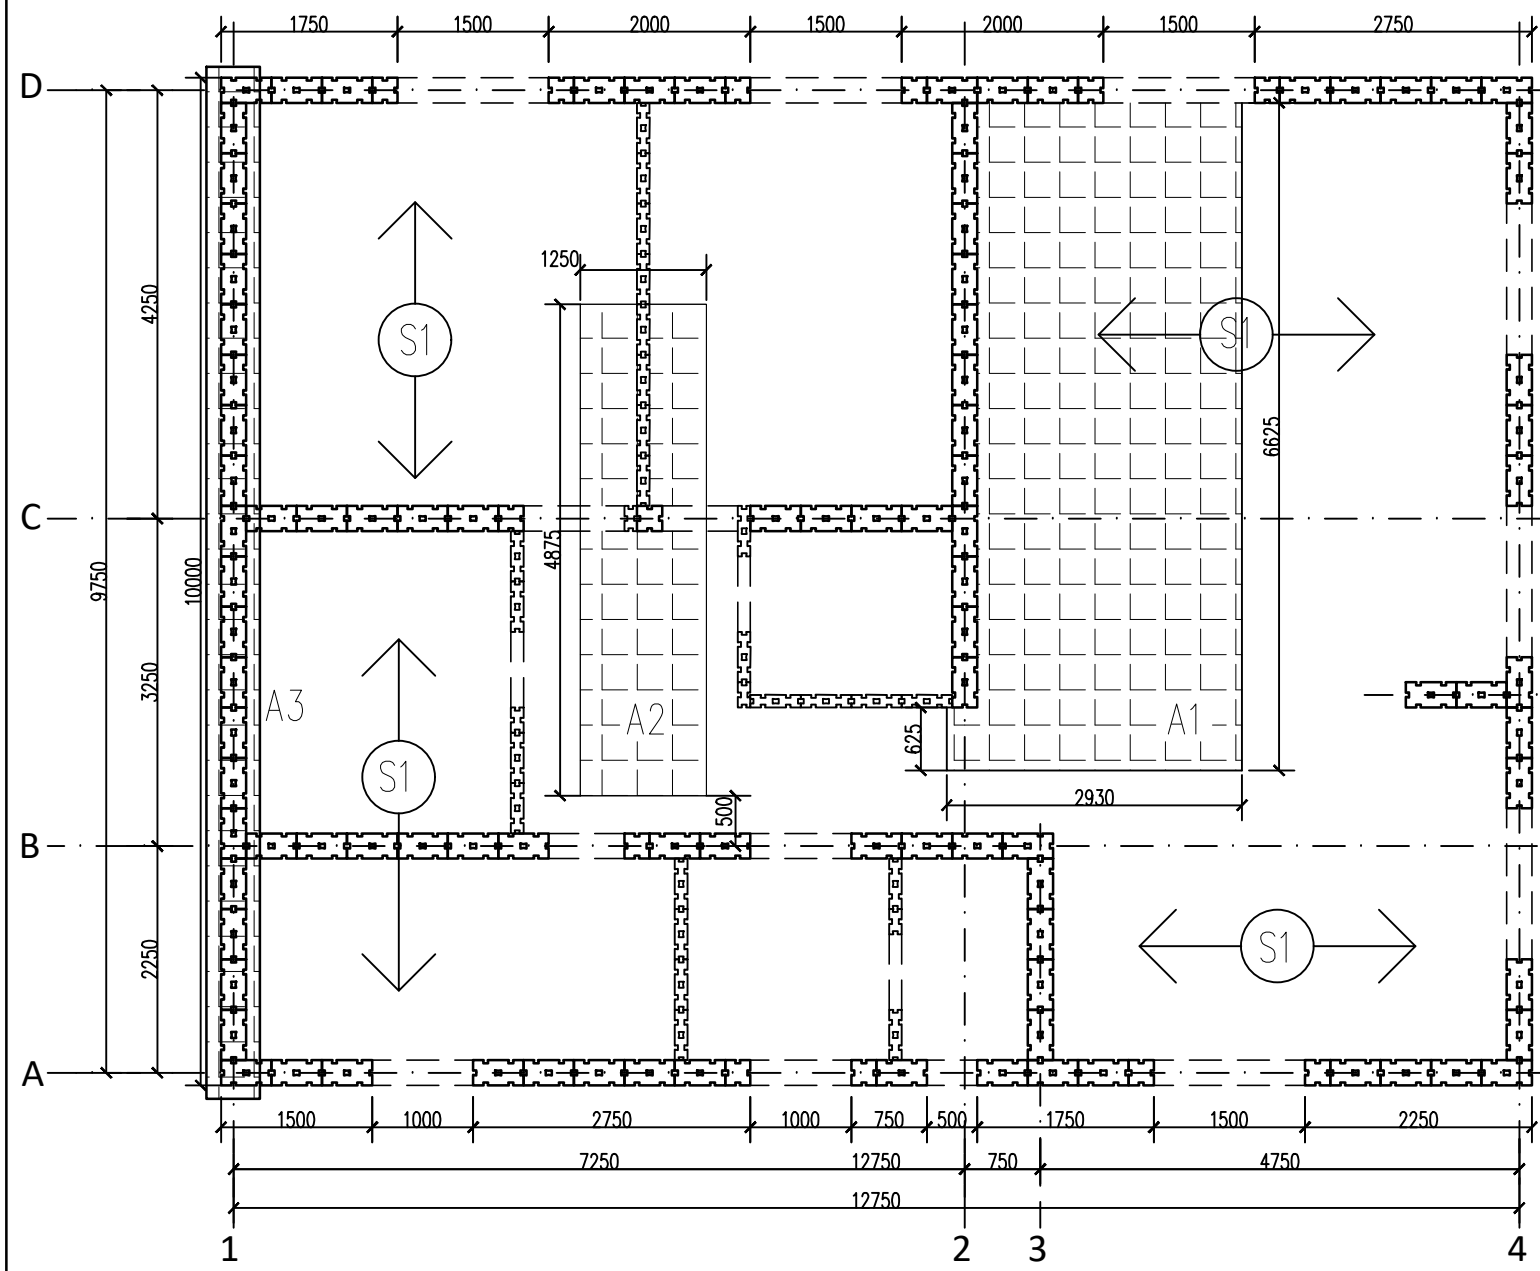

B1

Prepared by: Sharipov Ildar	Checked by: Ing. Petr Bily, Ph.D.	Academic year 2018-2019		
Subject:	Bachelor Thesis			
Task:	Example of drystack masonry construction		Format	A3
Drawing:	Structural plan		Scale	1:75, 1:10
			Drawing number	1