




PLAN VIEW
SCALE 1:50

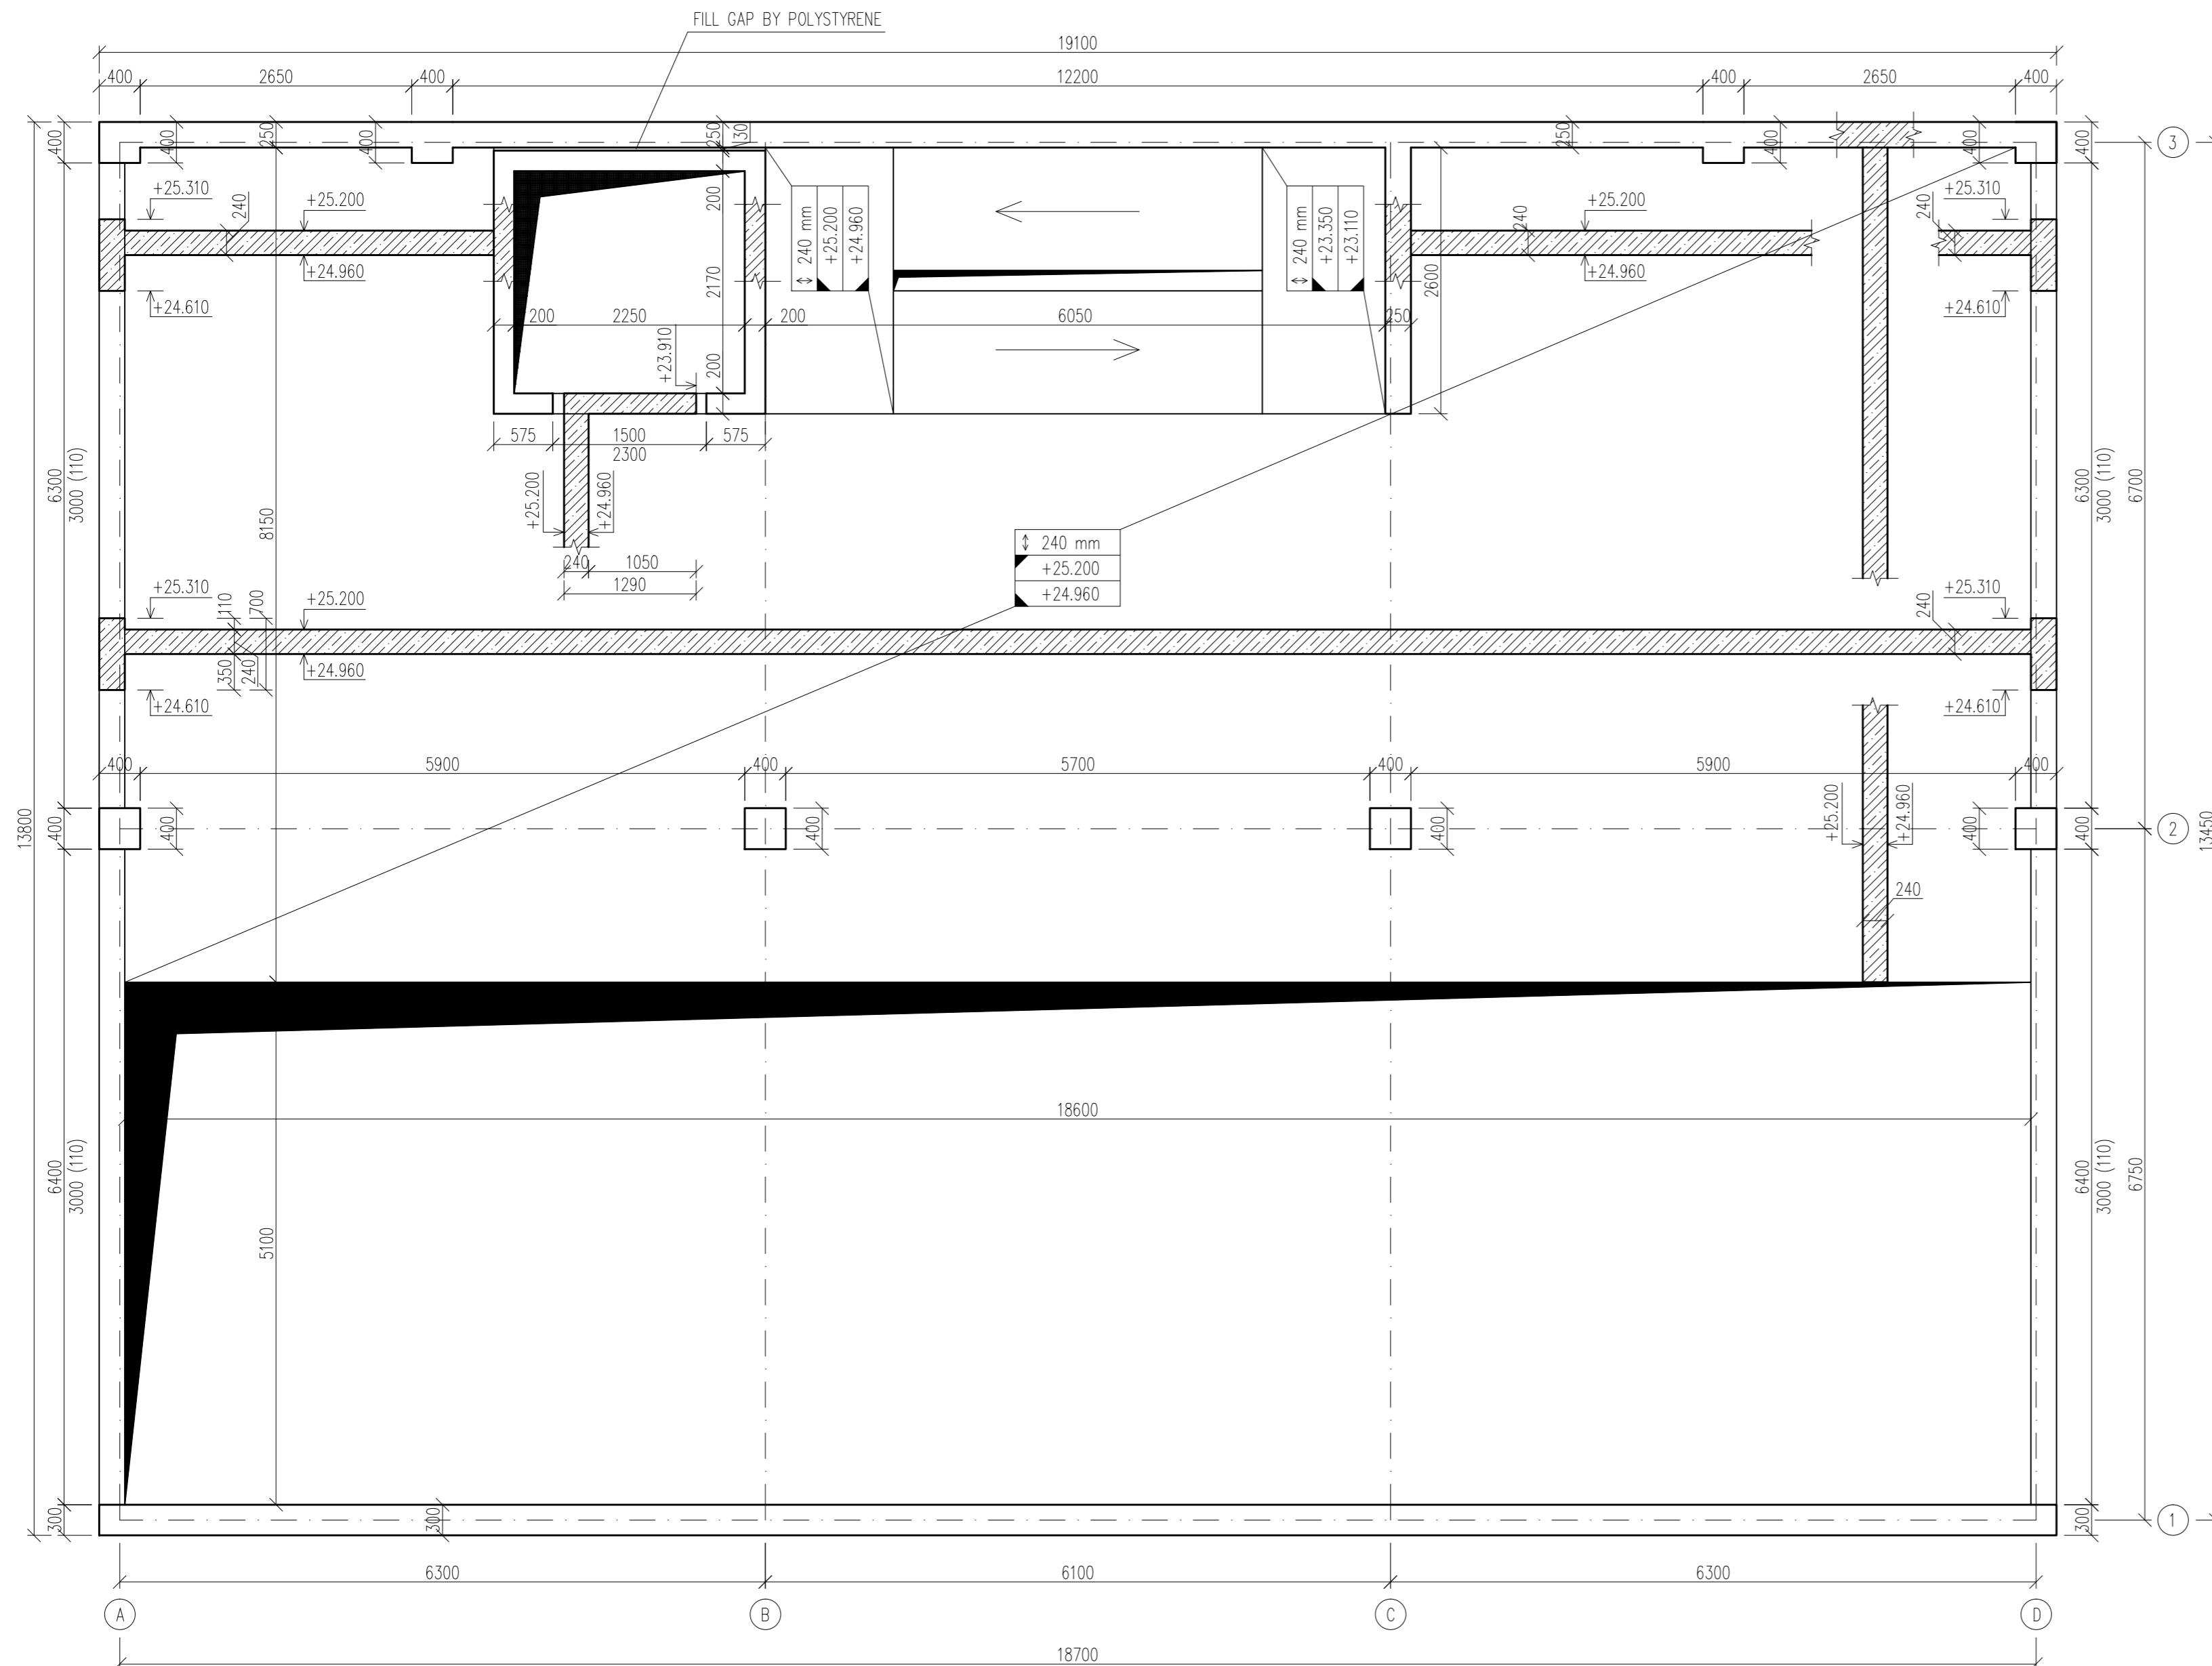

PLAN VIEW – STAIRCASE
SCALE 1:25

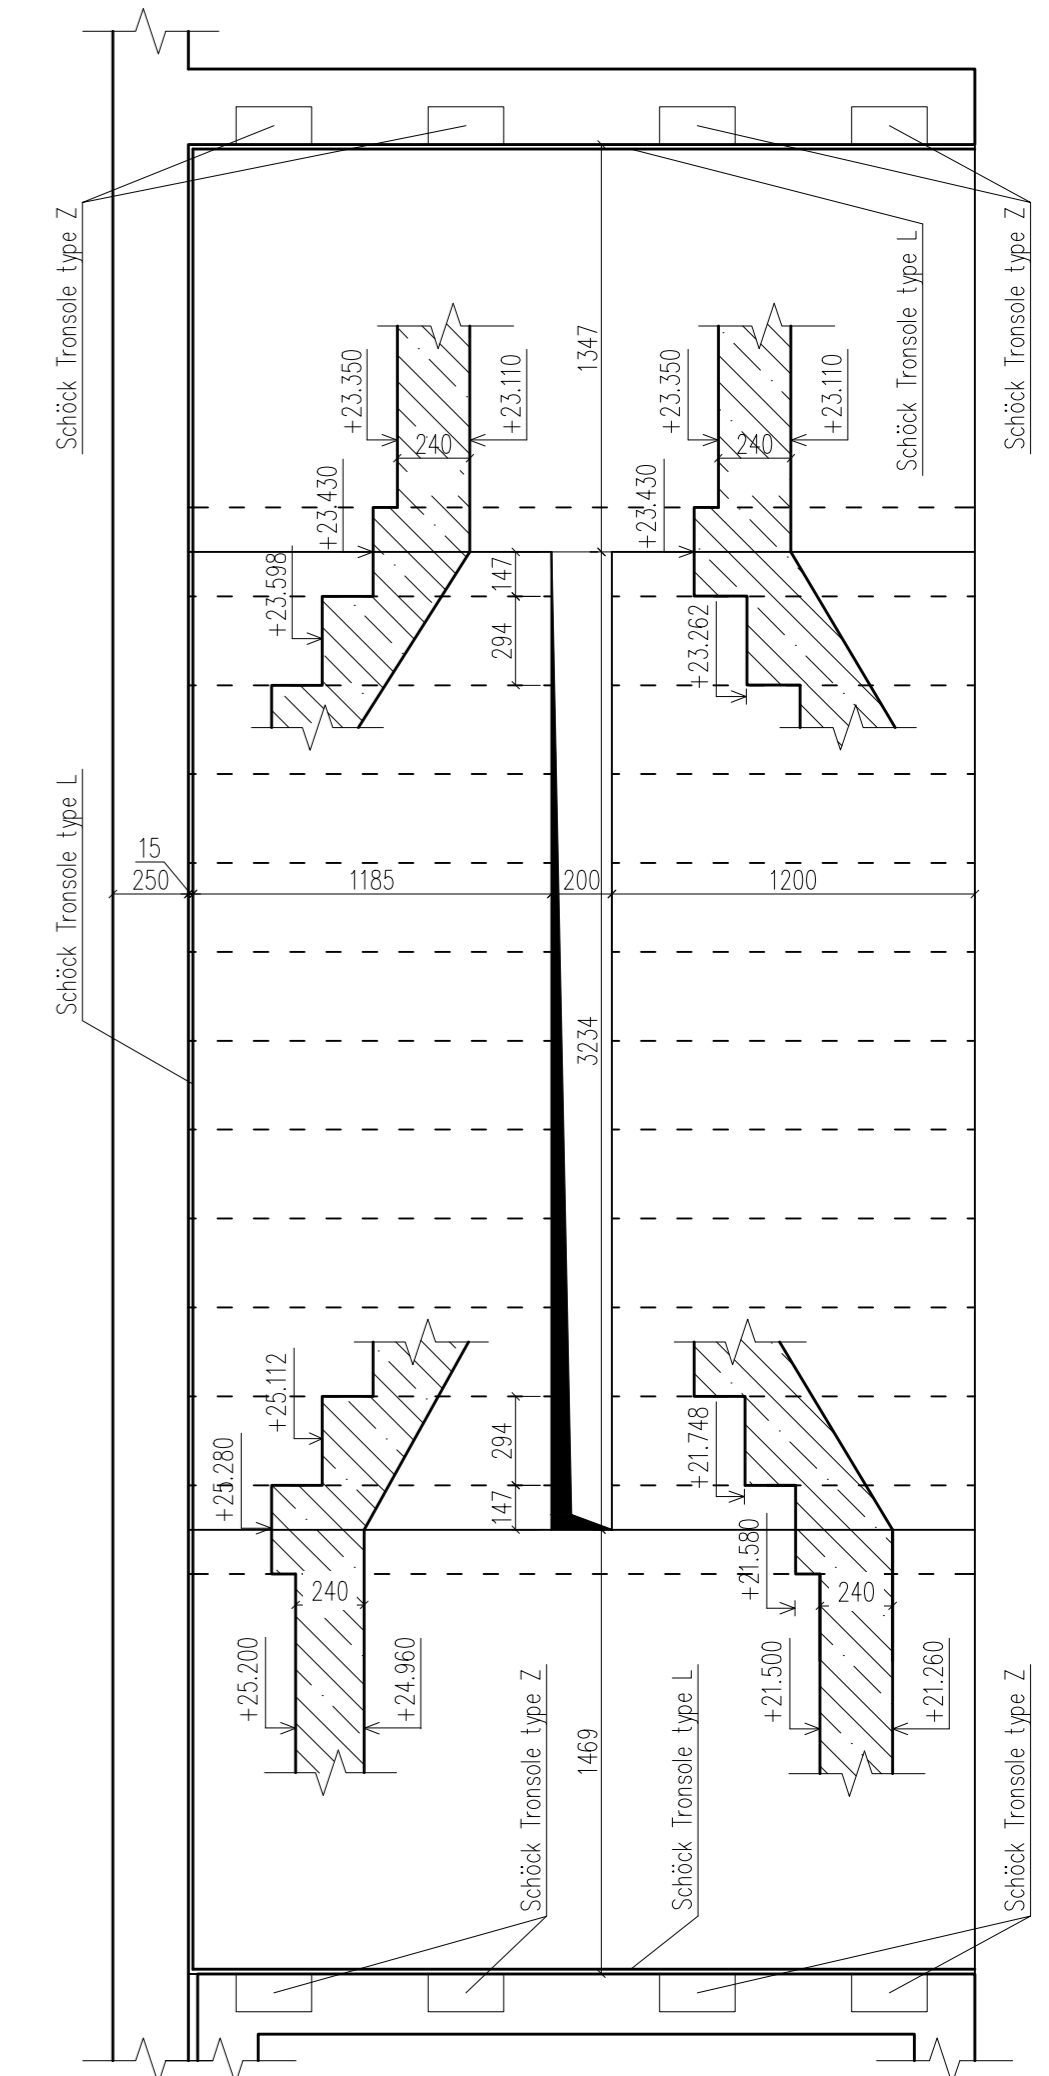

CONCRETE C30/37-XC1-CI 0,2-D_{max}16-S4
REINFORCEMENT B500B

Author: Bc. Martin Slavata	Supervisor: Ing. Josef Novák, Ph.D.	Academic year: 2019/2020	Fakulta stavební ČVUT 
Supervisor at Kansas State University: Professor Hayder A. Rasheed, Ph.D., P.E., F.ASCE			Date: 12/16/2019
Class 133DPM Diploma project			Scale: 1:50, 1:25
Drawing Structural drawing of 2nd level of the superstructure			Drawing no.: 1