



### POD KESNERKOU


PR 1 - zóna 30  
MO1 8,15/7,10/30

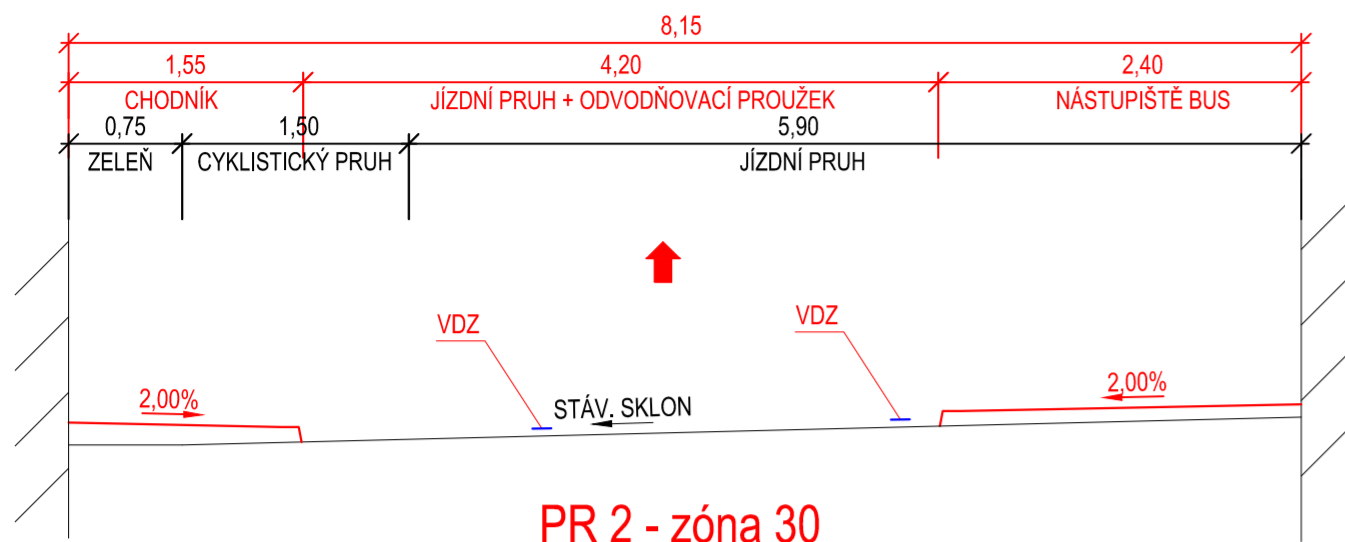


PR 2 - zóna 30  
MO1p 8,15/7,10/30

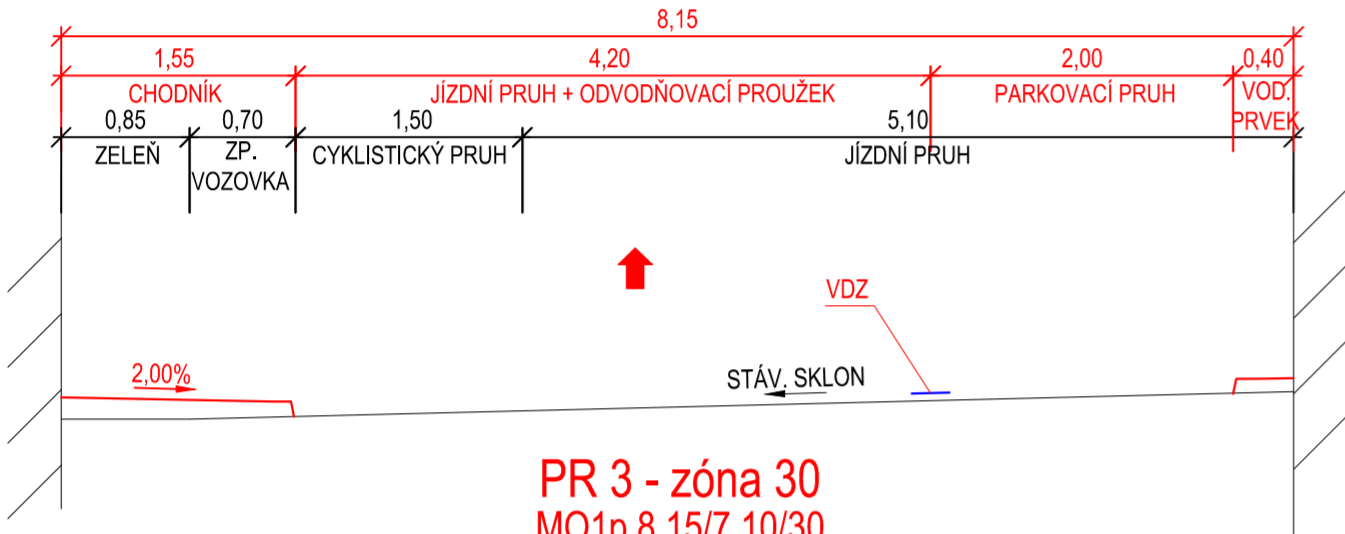


PR 3 - zóna 30  
MO1p 8,15/7,10/30

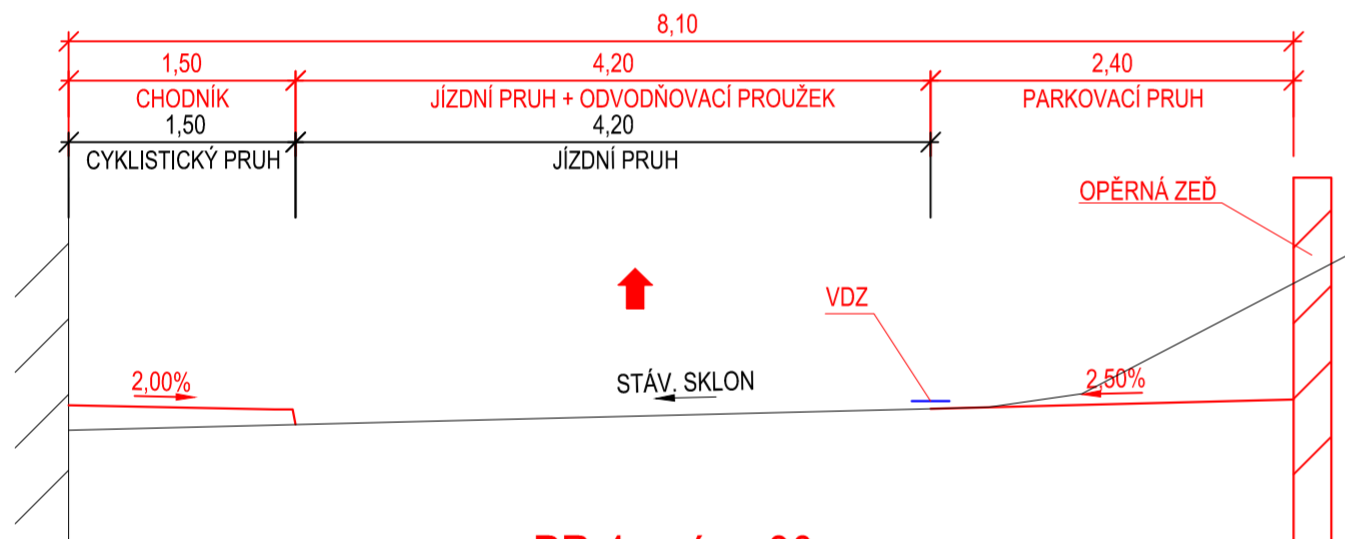

PR 4 - zóna 30  
MO1 6,00/5,00/30

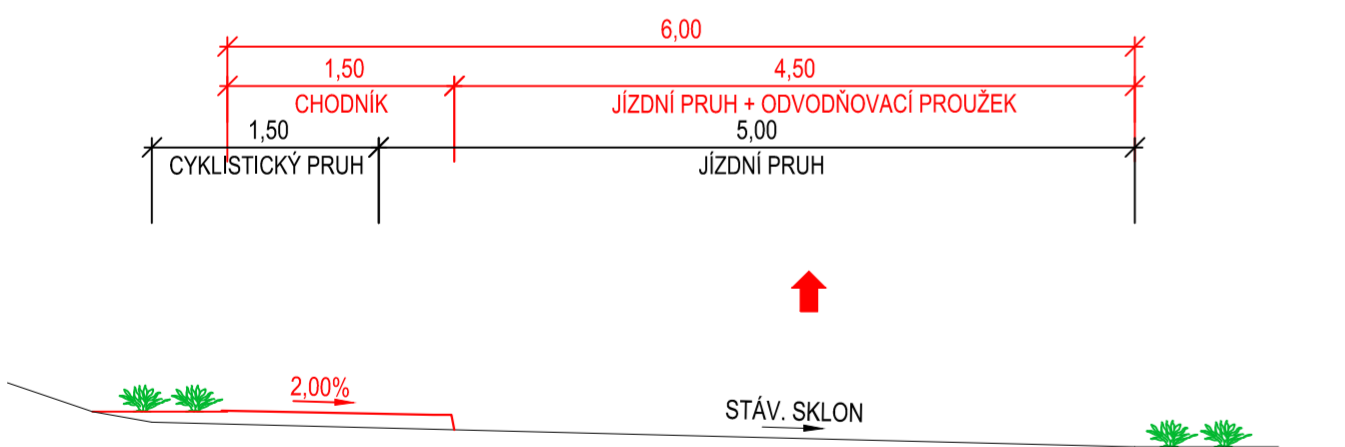


PR 5 - zóna 30  
MO1p 8,20/7,00/30

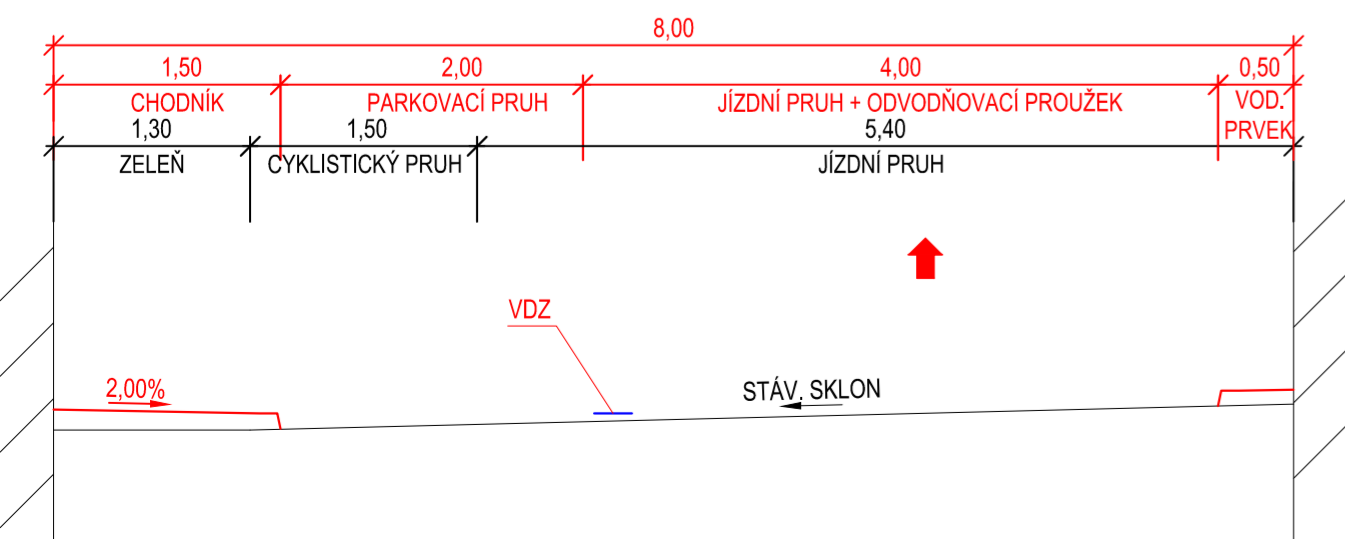


### POD DĚVÍNEM


PR 6 - zóna 30  
MO1 8,30/5,80/20

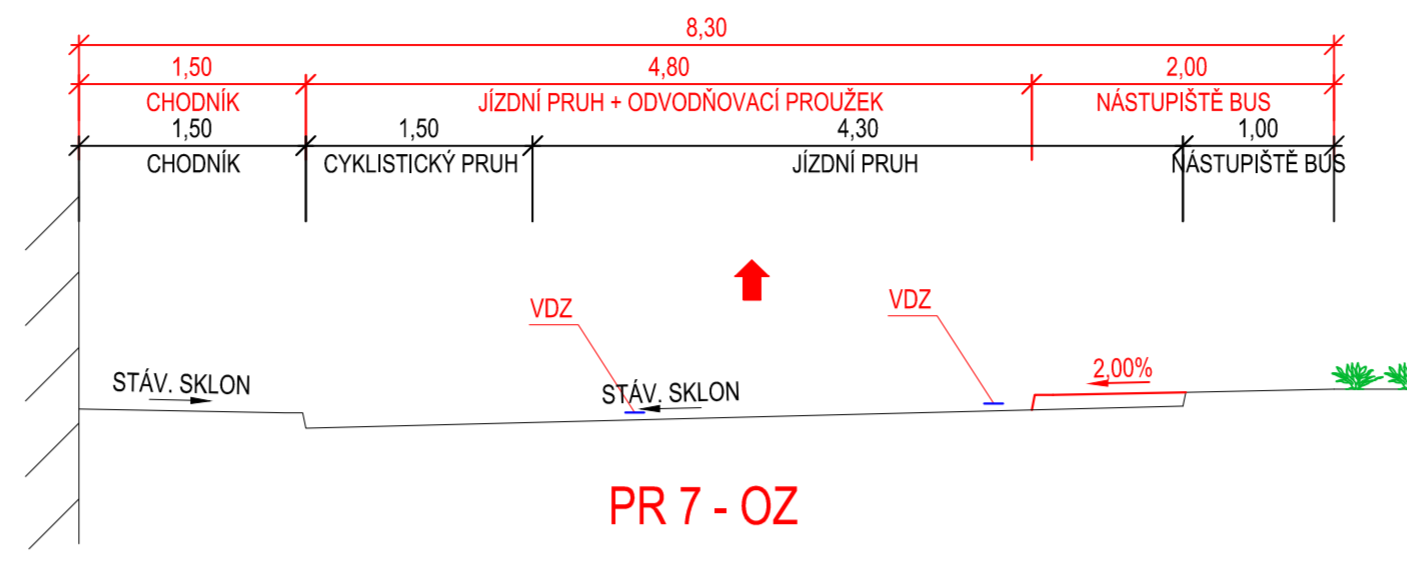


PR 7 - OZ

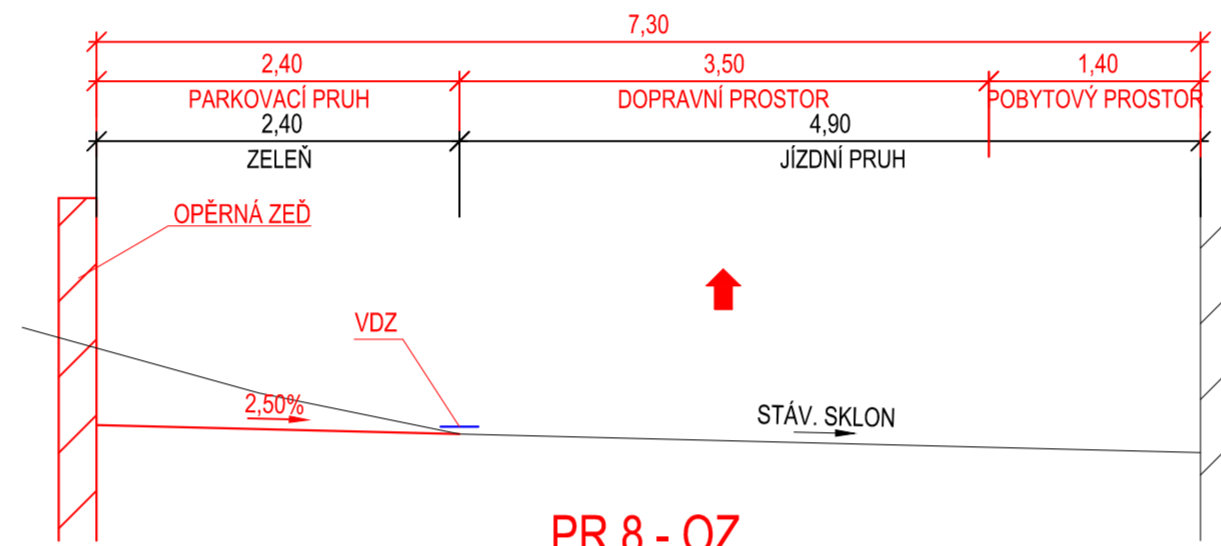


PR 8 - OZ

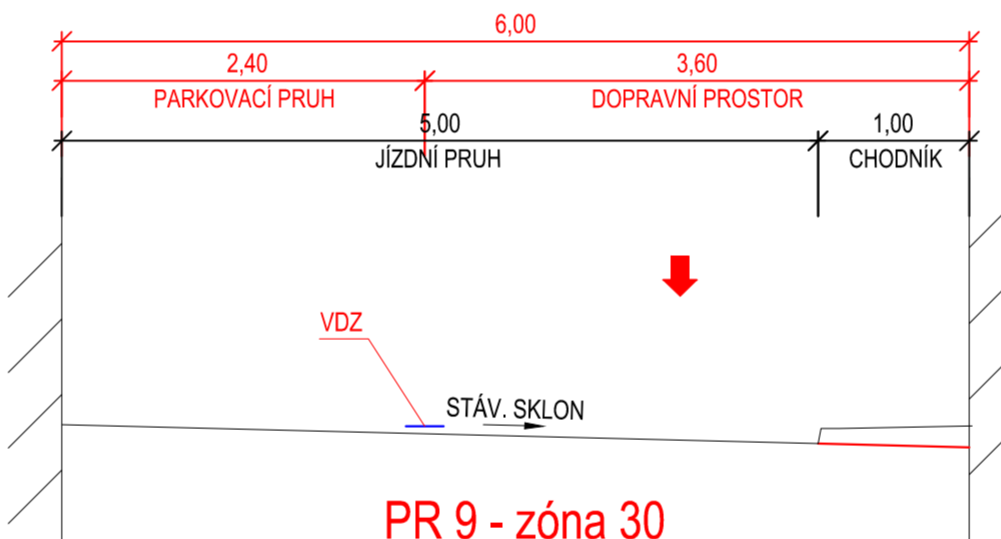

PR 9 - zóna 30  
MO1p 10,40/8,40/30

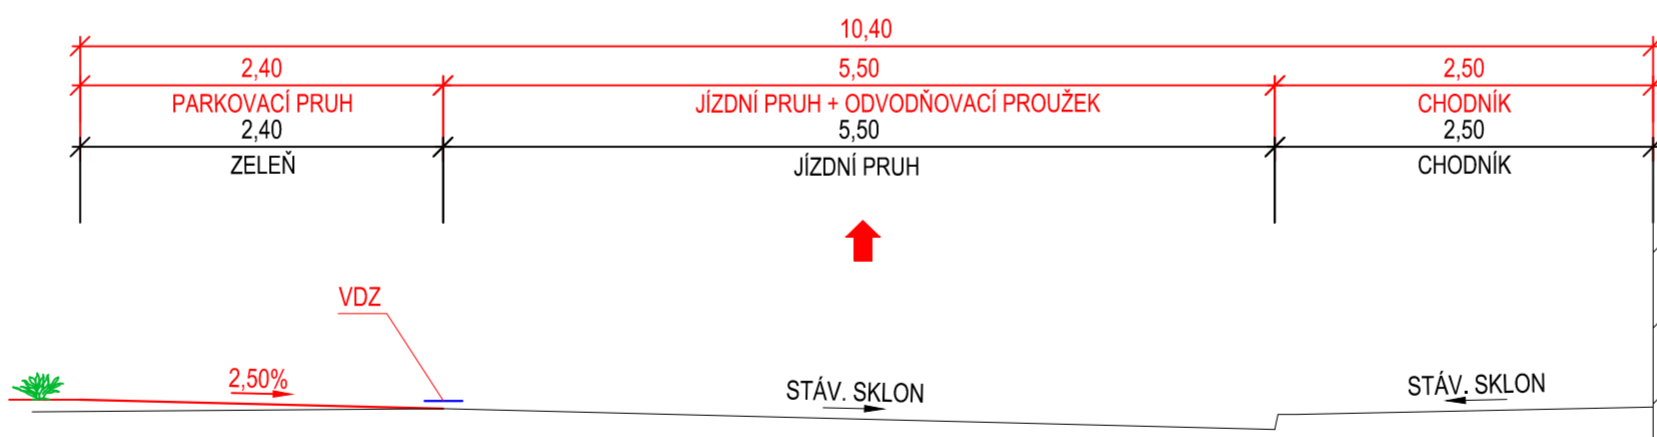


PR 10 - zóna 30  
MO1 9,50/6,50/30

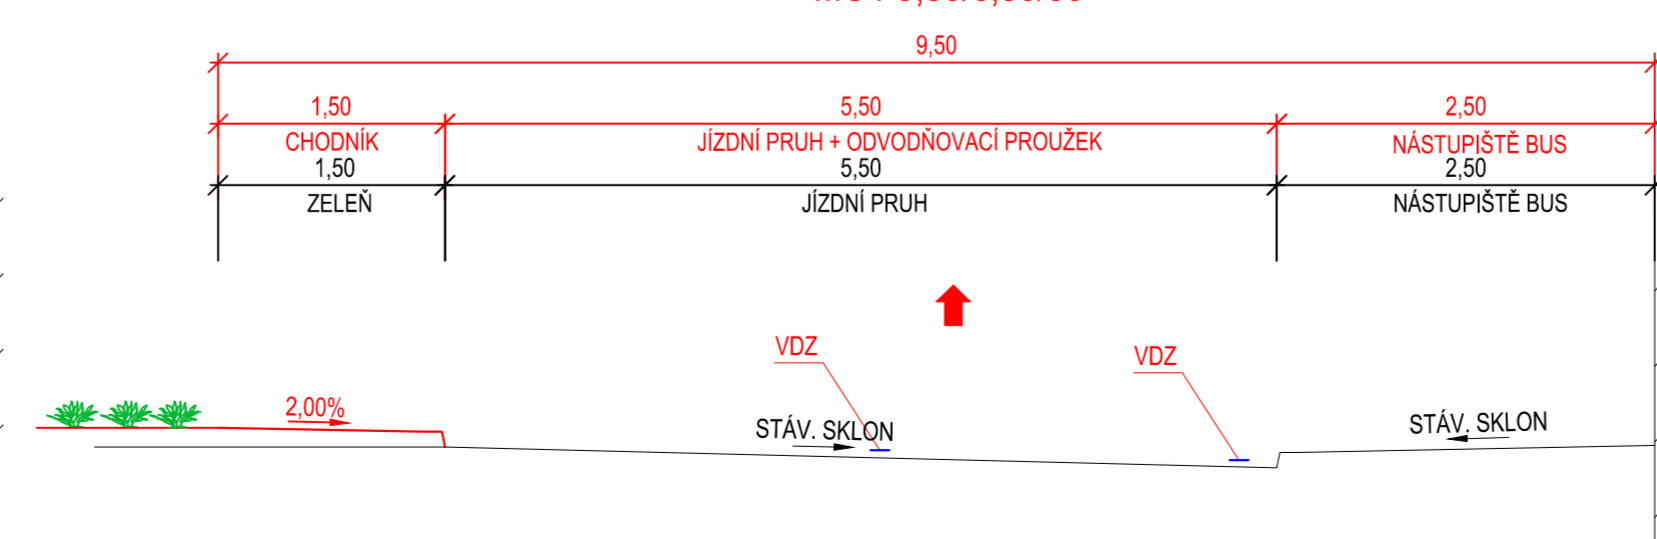


### FRANTY KOCOURKA

PR 11 - OZ

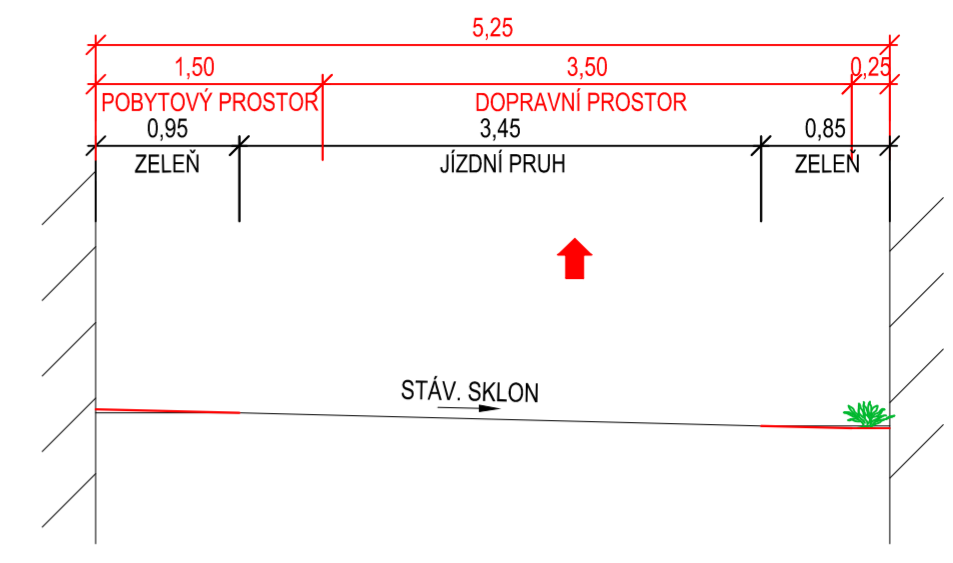


PR 12 - OZ

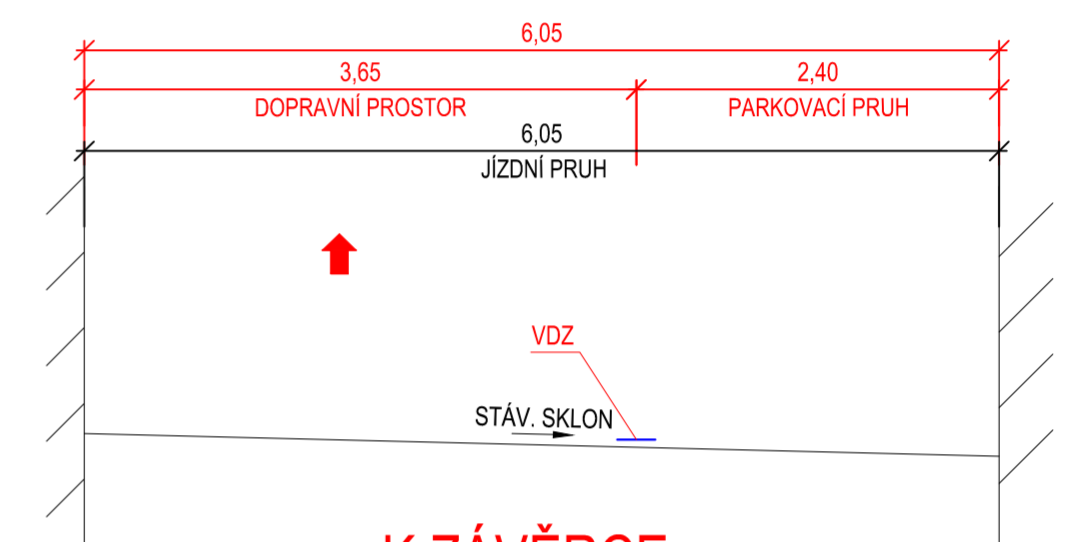


### K ZÁVĚRCE

PR 13 - zóna 30  
MO1p 7,80/6,80/30

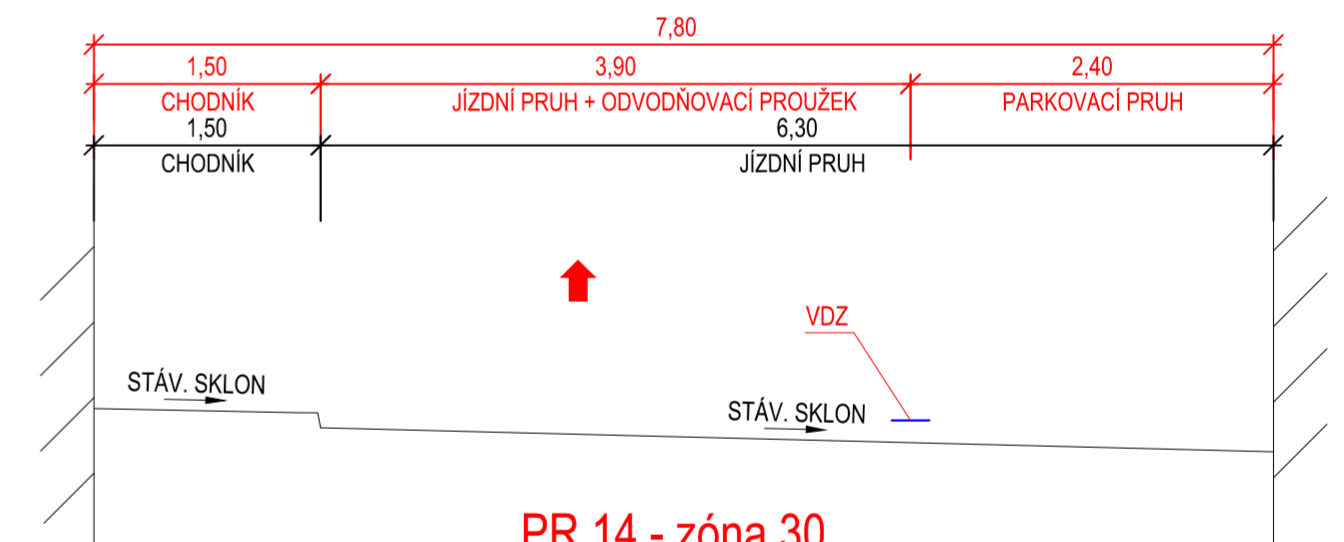

PR 14 - zóna 30  
MO1p 7,80/6,80/30

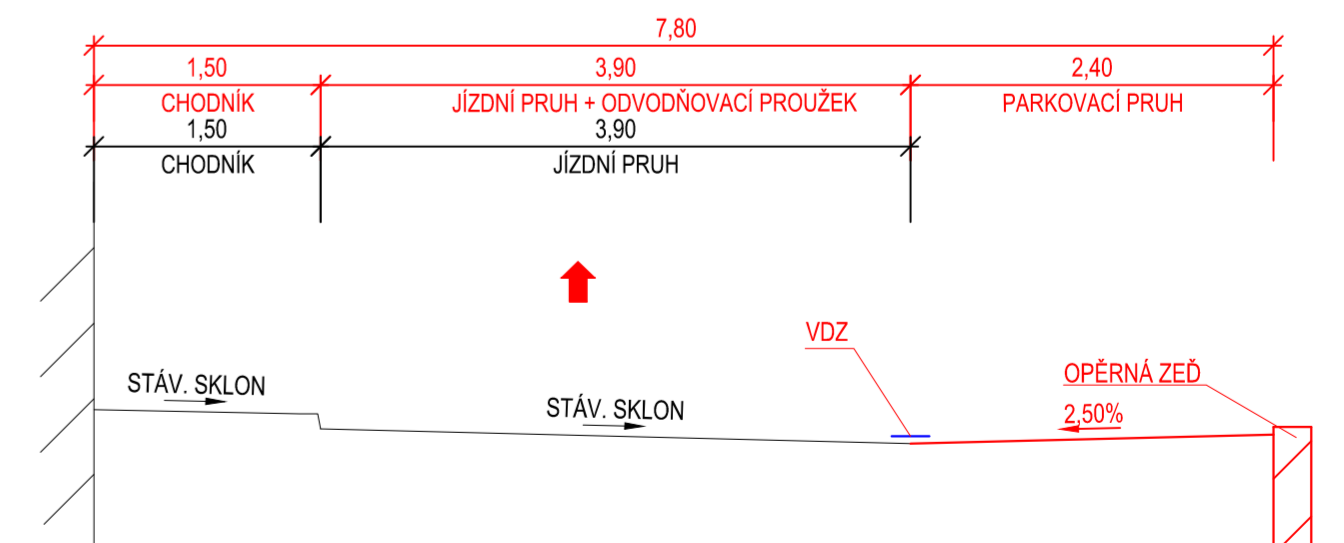

|                |   |                |                             |             |           |          |          |                                 |         |
|----------------|---|----------------|-----------------------------|-------------|-----------|----------|----------|---------------------------------|---------|
| Zpracoval:     | Lukáš Vala  | Vedoucí práce: | doc. Ing. Ludvík Věbr, CSc. | Skolní rok: | 2019/2020 | Semestr: | letní    | Fakulta stavební<br><b>ČVUT</b> |         |
| Katedra:       | 136BAKP - Bakalářská práce  | Datum:         |                             |             |           |          |          |                                 | 05/2020 |
| Název práce:   | Studie dopravního řešení lokality v městské části Praha 5 - Smíchov |                |                             |             |           |          | Měřítko: | 1:50                            |         |
| Název výkresu: | Charakteristické příčné řezy - varianta "parkovací" - část 1        |                |                             |             |           |          | Formát:  | 6x44                            |         |
|                |   |                |                             |             |           |          |          | Stupeň PD:                      | Studie  |
|                |   |                |                             |             |           |          |          | Stupeň PD:                      | B.4.1.1 |