





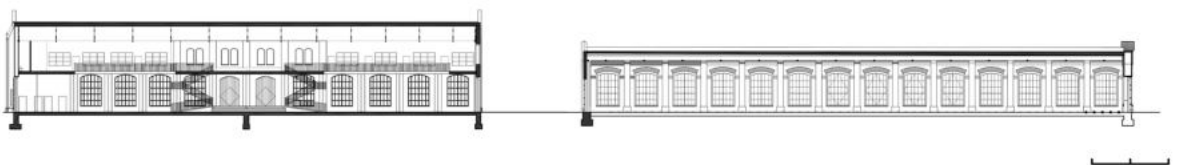




1 Poziom 0
1 : 500

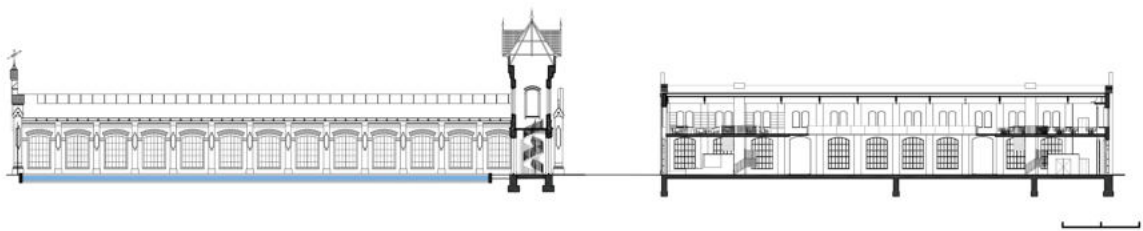

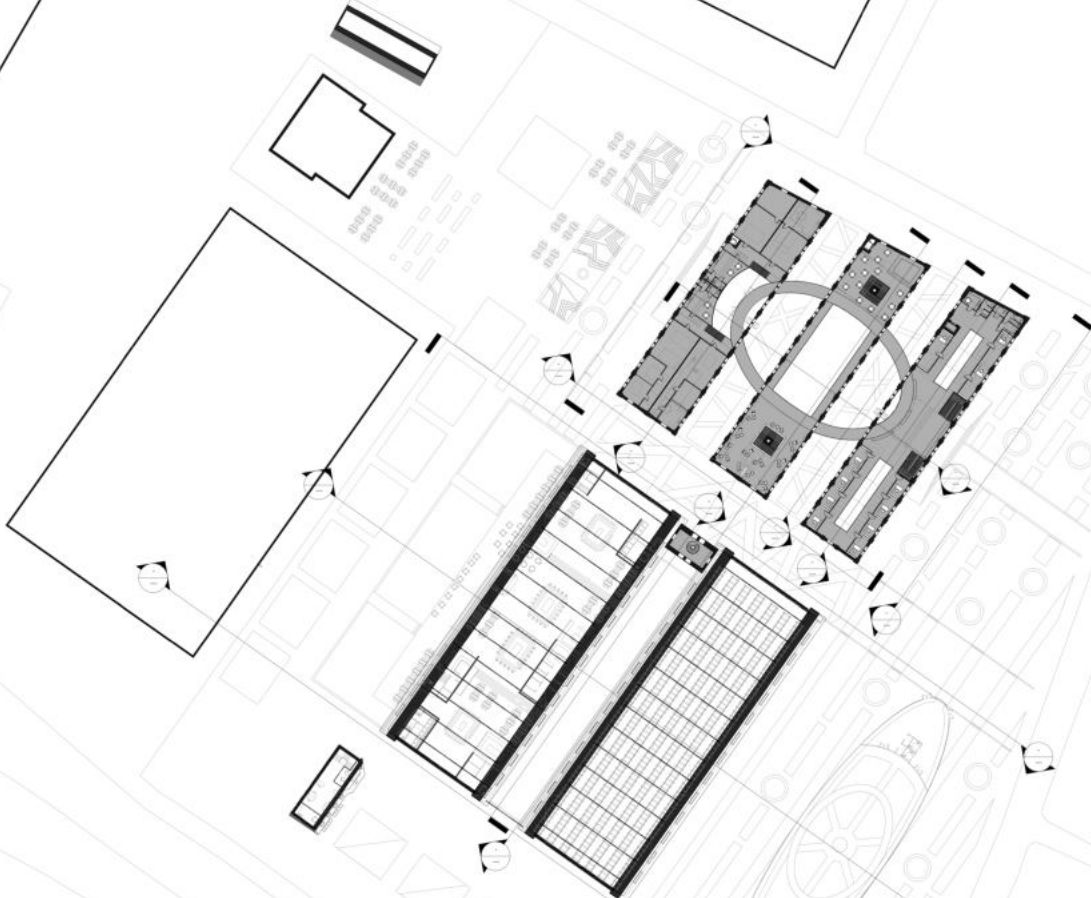

1 Poziom 1
1 : 500

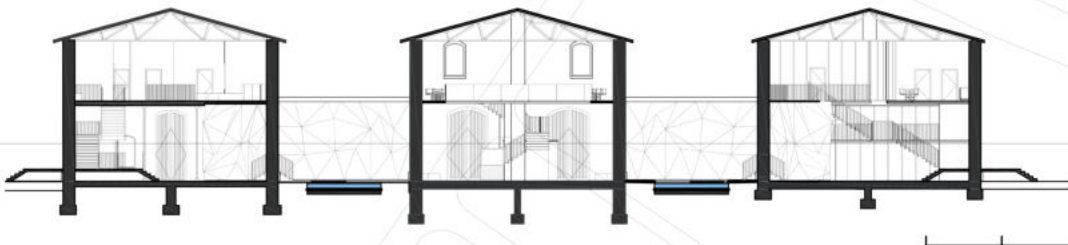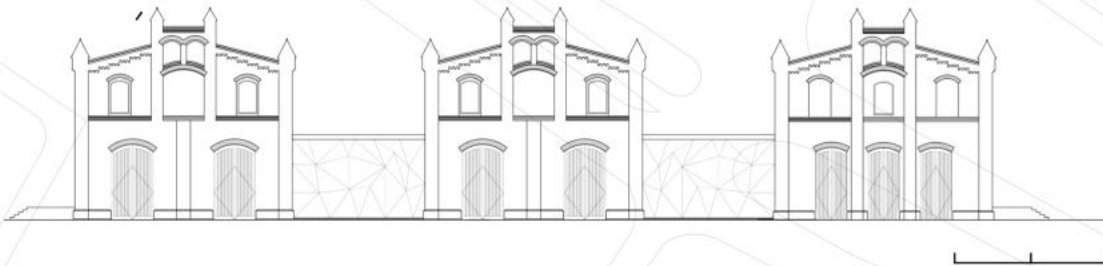

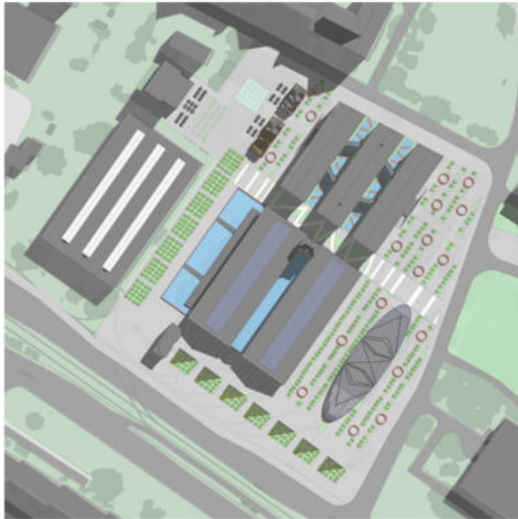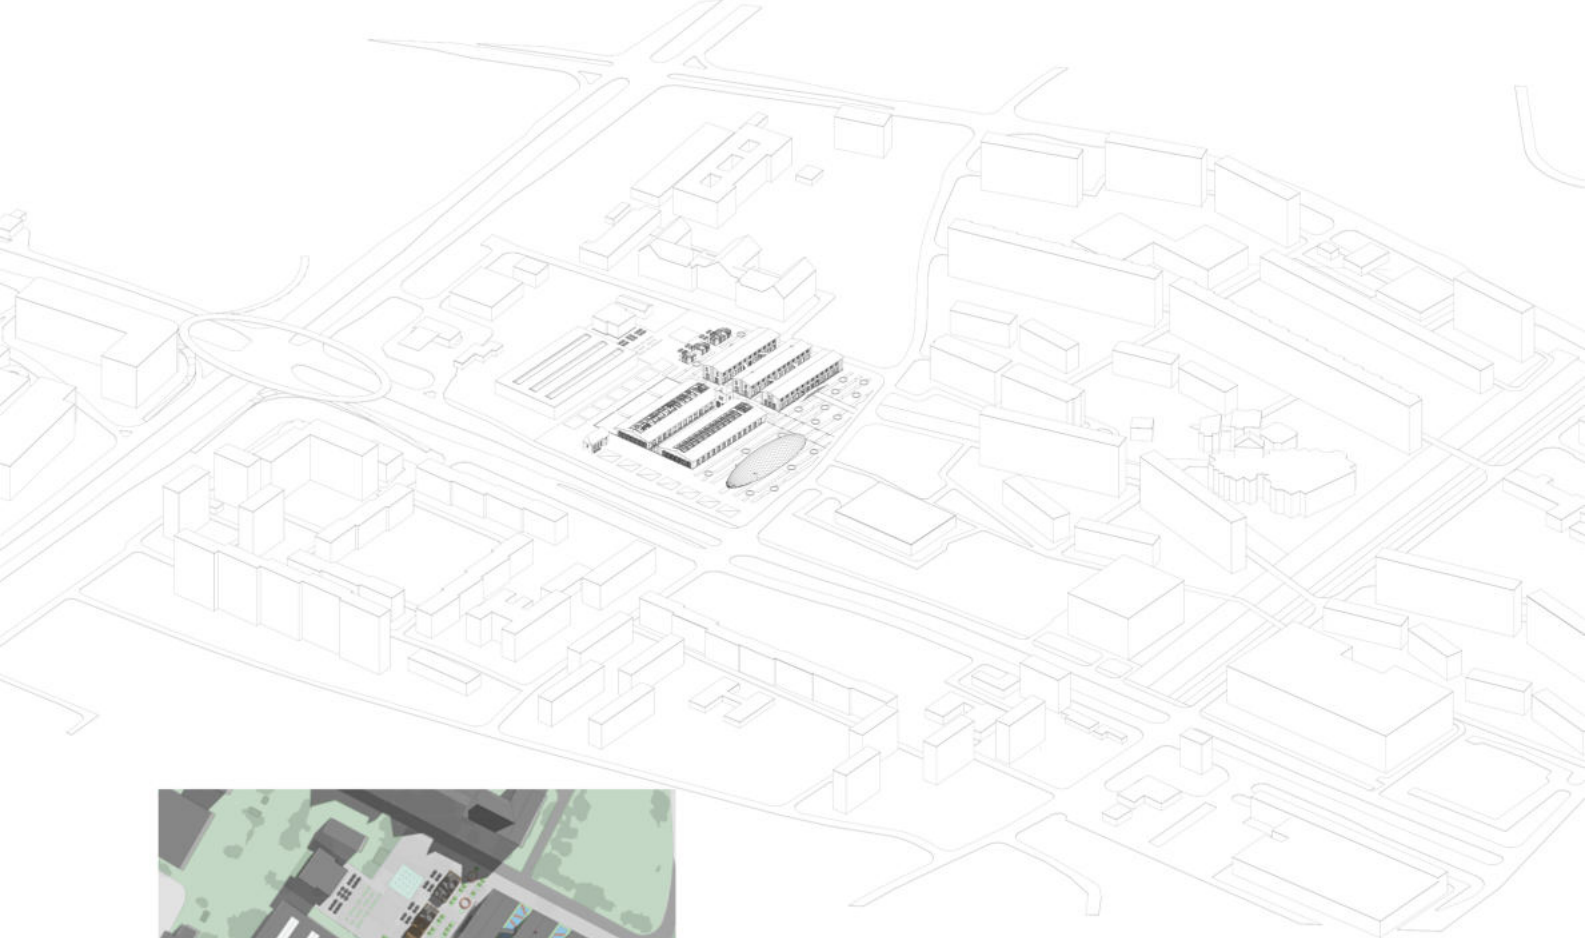

Title: Revitalization of a post-industrial facility in Wrocław

Project subject: Revitalization and extension of the building complex after the former tram depot with the addition of new social, cultural, commercial and service functions.

Location: Former tram depot at ul. Legnicka, Popowice housing estate, Wrocław, Poland
Area subject to revitalization: The former tram depot between Legnicka, Wejcherowska, Lutra and Milenijna streets - area of about 27000m² and the area of the Popowice district - about 800,000m².

Goal:
Revitalization of the former tram depot at the Popowice district in Wrocław and transformation into a modern cultural, integration, commercial and service center with particular emphasis on the needs of children, the elderly and children with disabilities.

