






SITUACE



SITUACE PARTER

1NP


3 - 4 KKK
94 + 17 m²
111m²

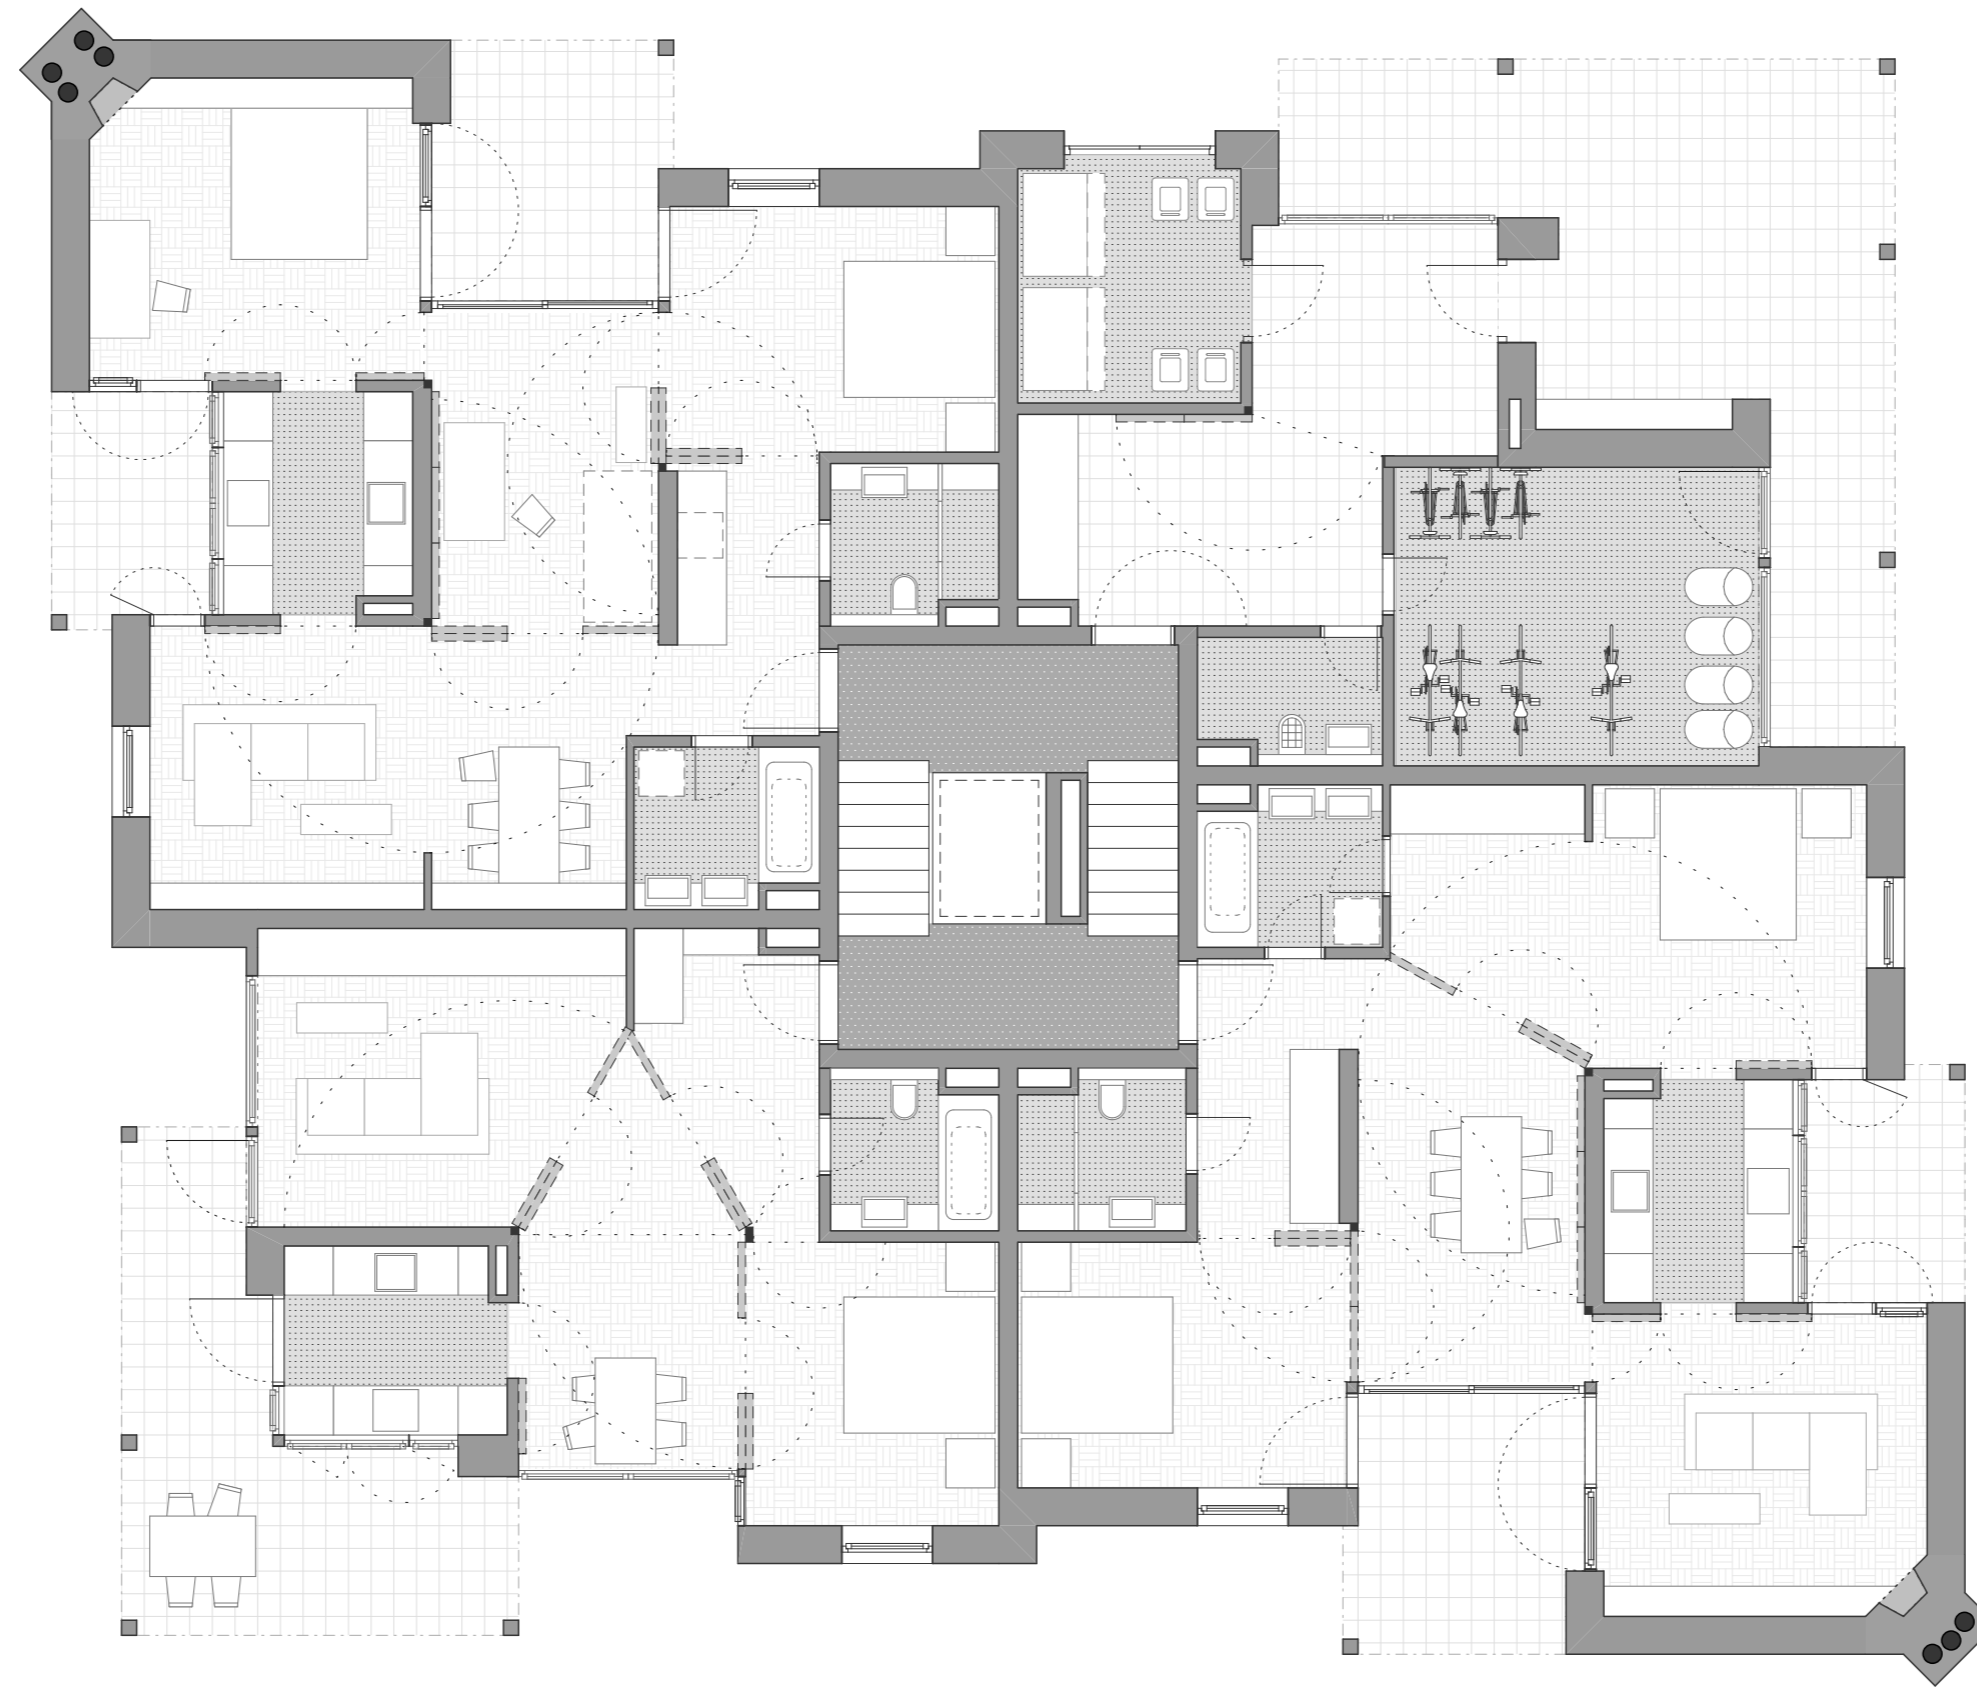

VSTUP


2 - 3 KK
60 + 20 m²
80m²

3 - 4 KKK
94 + 17 m²
111m²

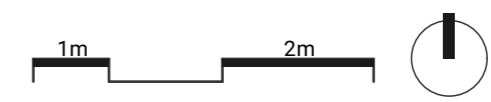


3NP

3 - 4 KKK
94 + 17 m²
111m²

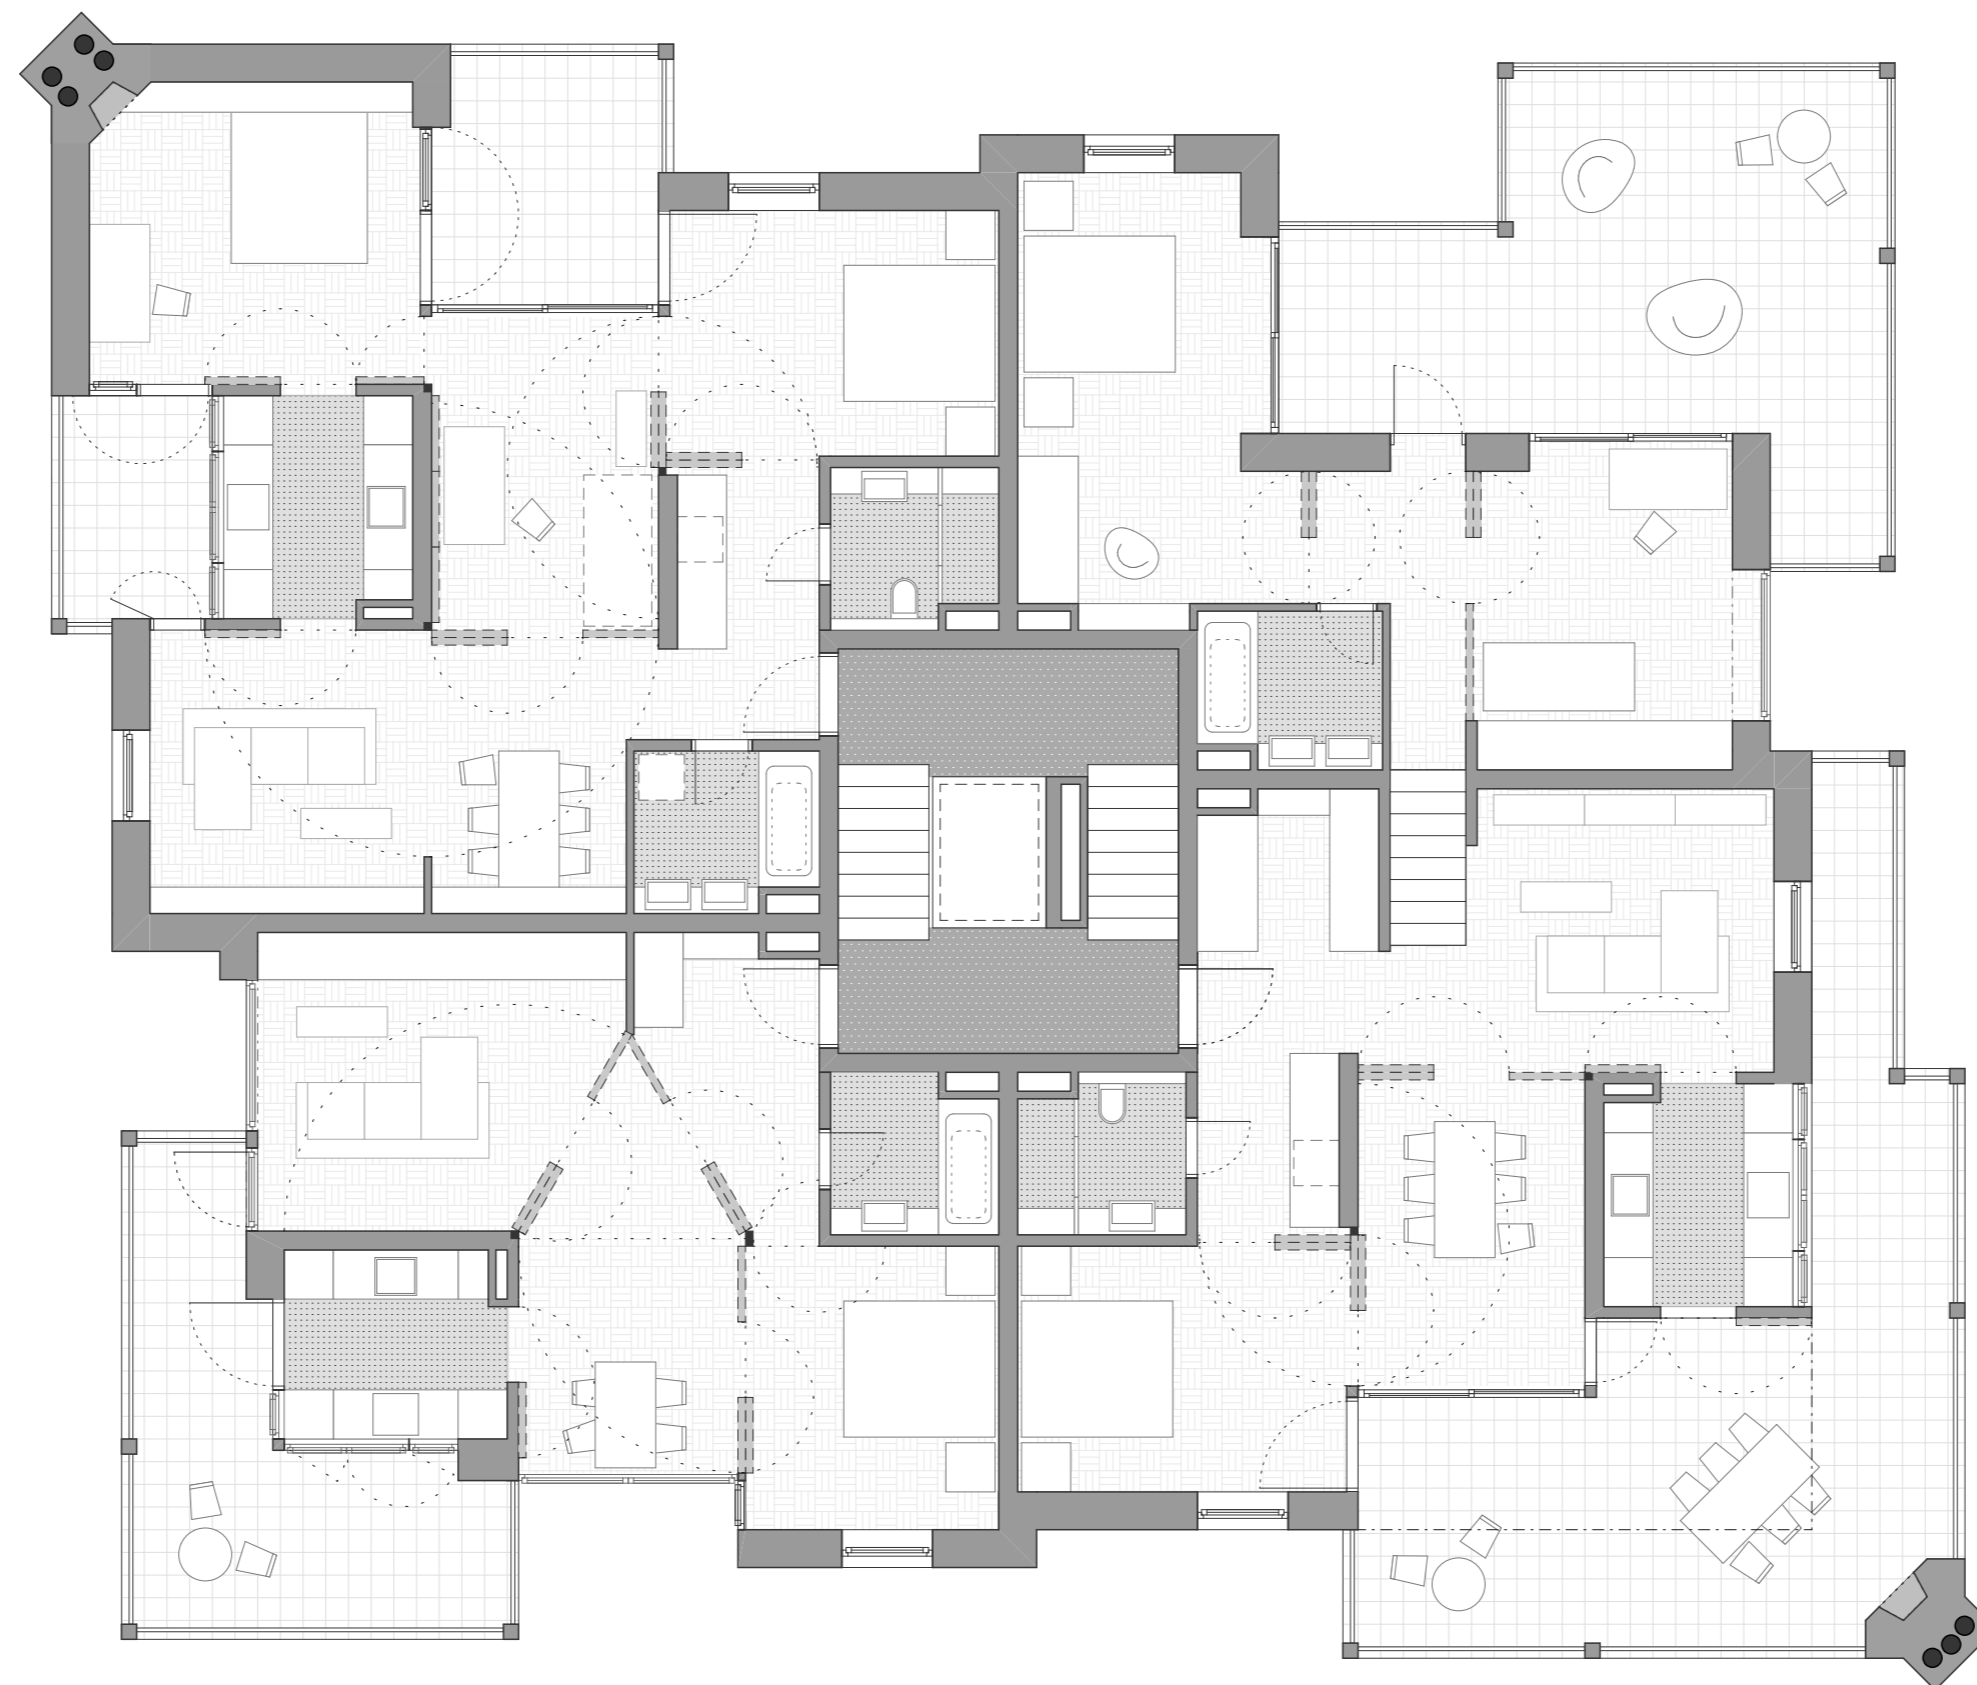


2 - 3 KK
60 + 20 m²
80m²

4 - 5 KKK
120 + 80 m²
200 m²

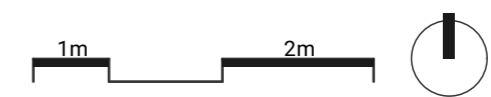


4NP

5 - 6 KKK
140 + 44 + 17m²
201m²

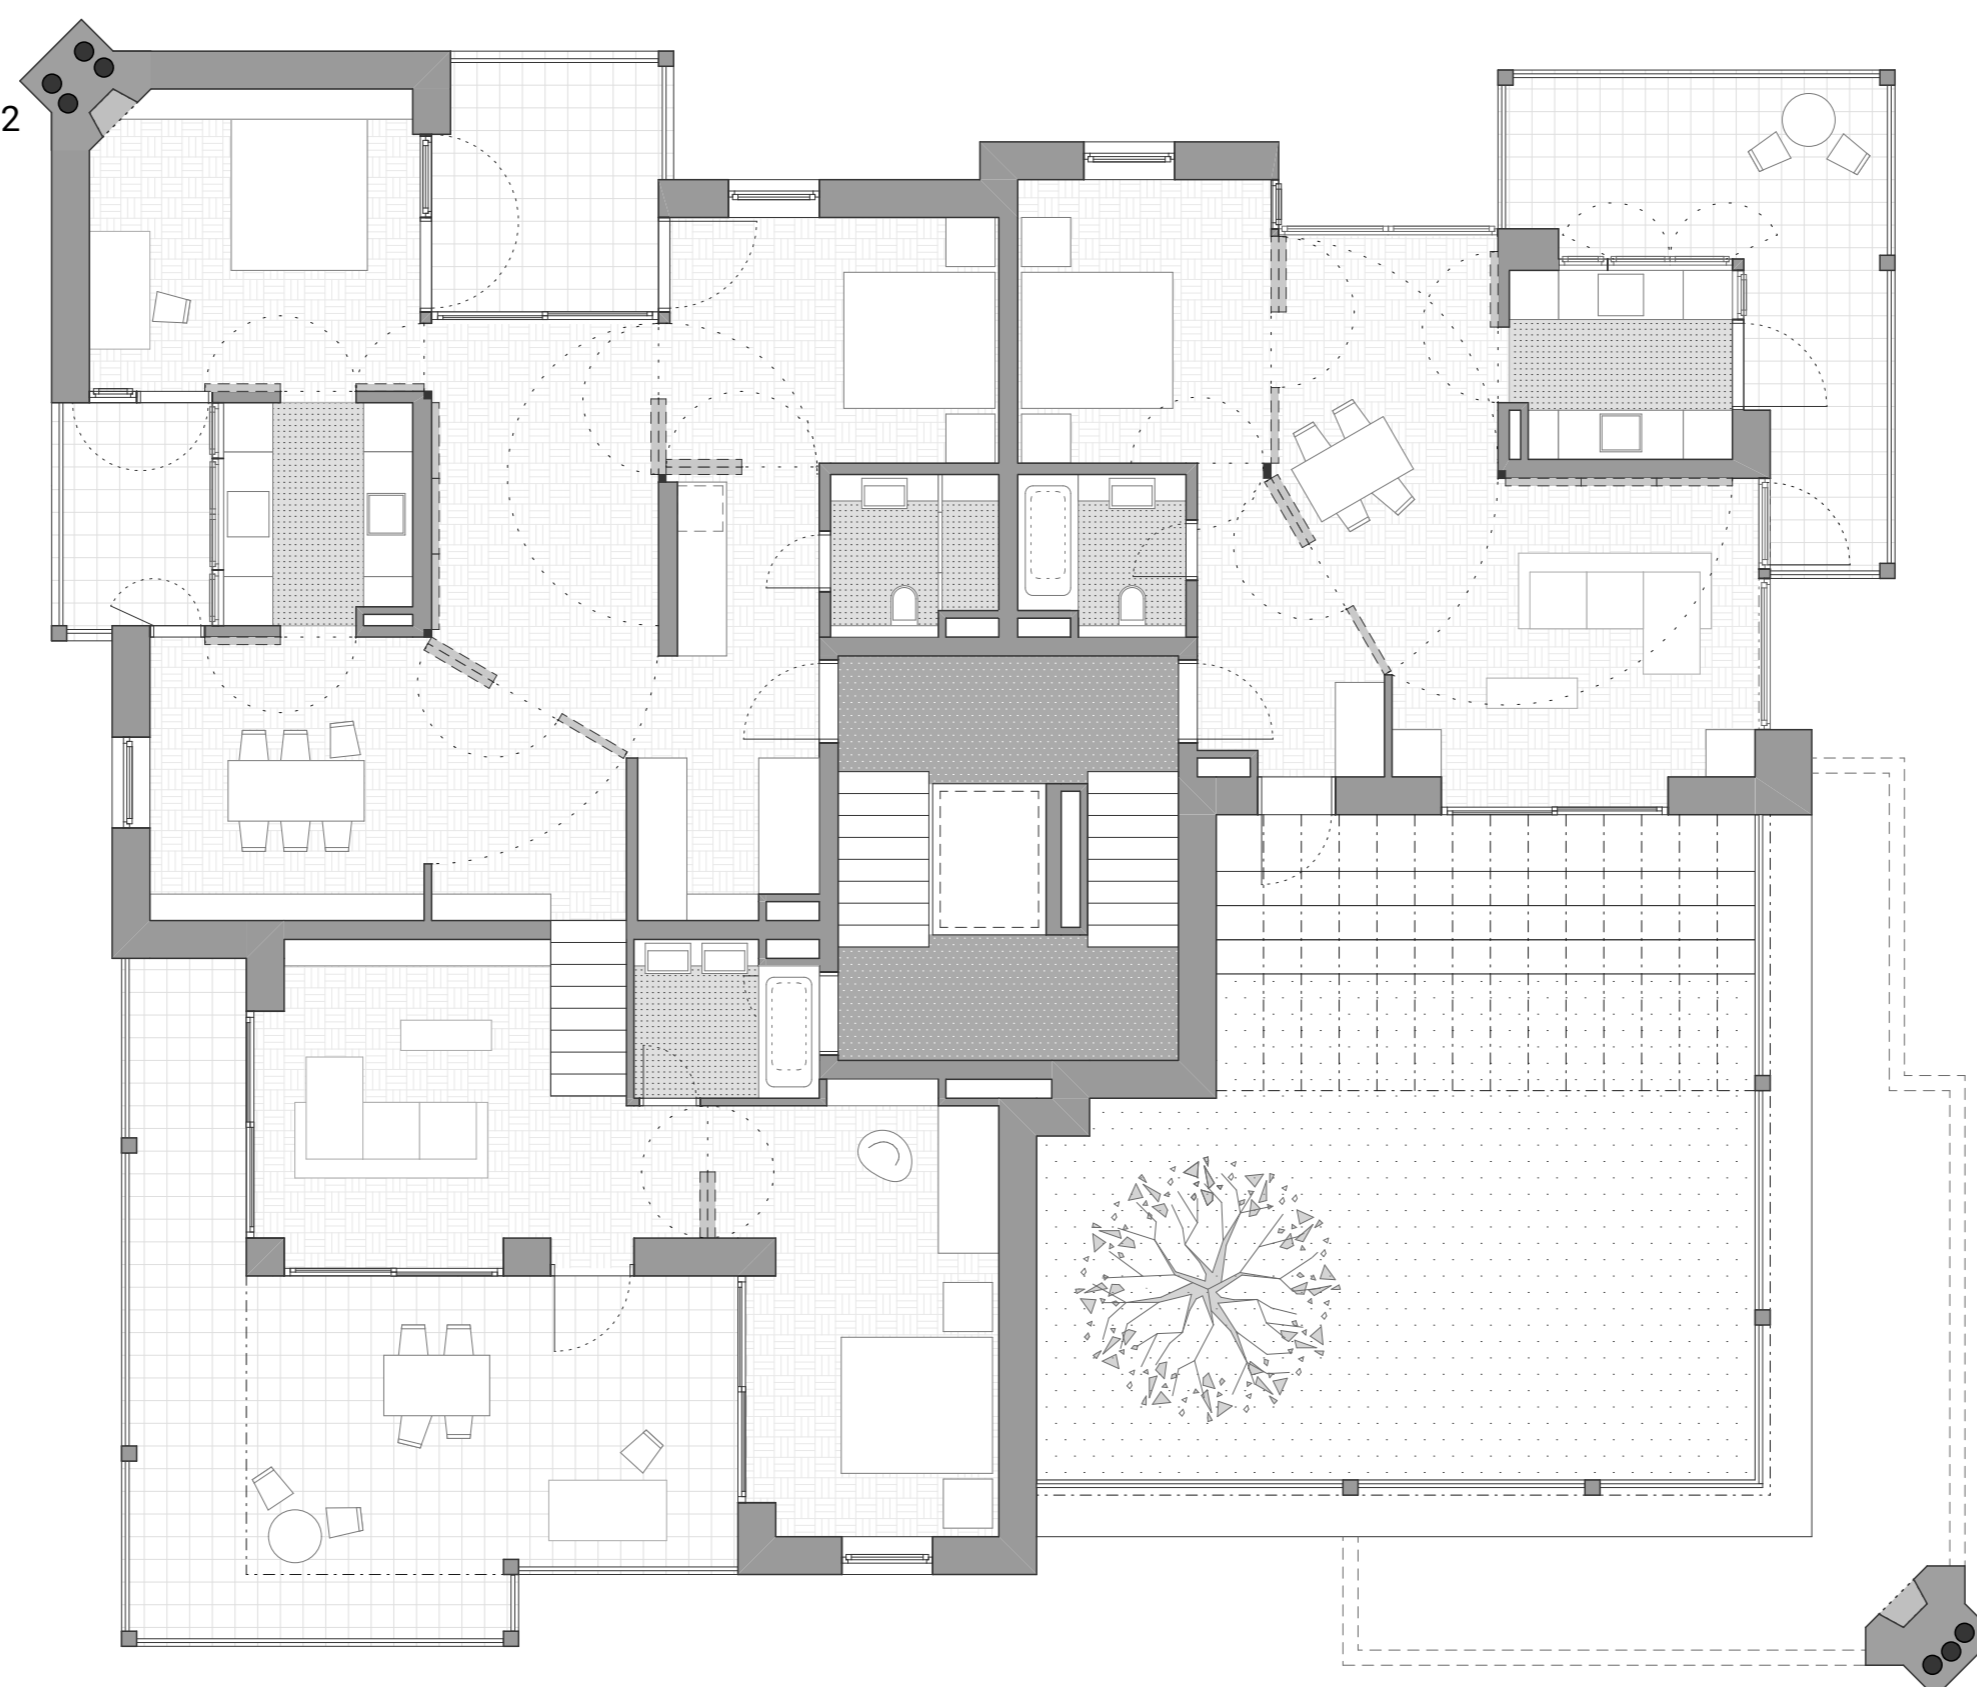

2 - 3 KKK
60 + 20 + 75 m²
155 m²

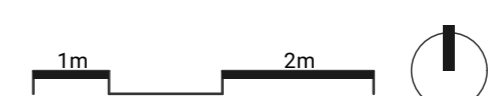


POHLED SEVER



POHLED JIH



POHLED VÝCHOD

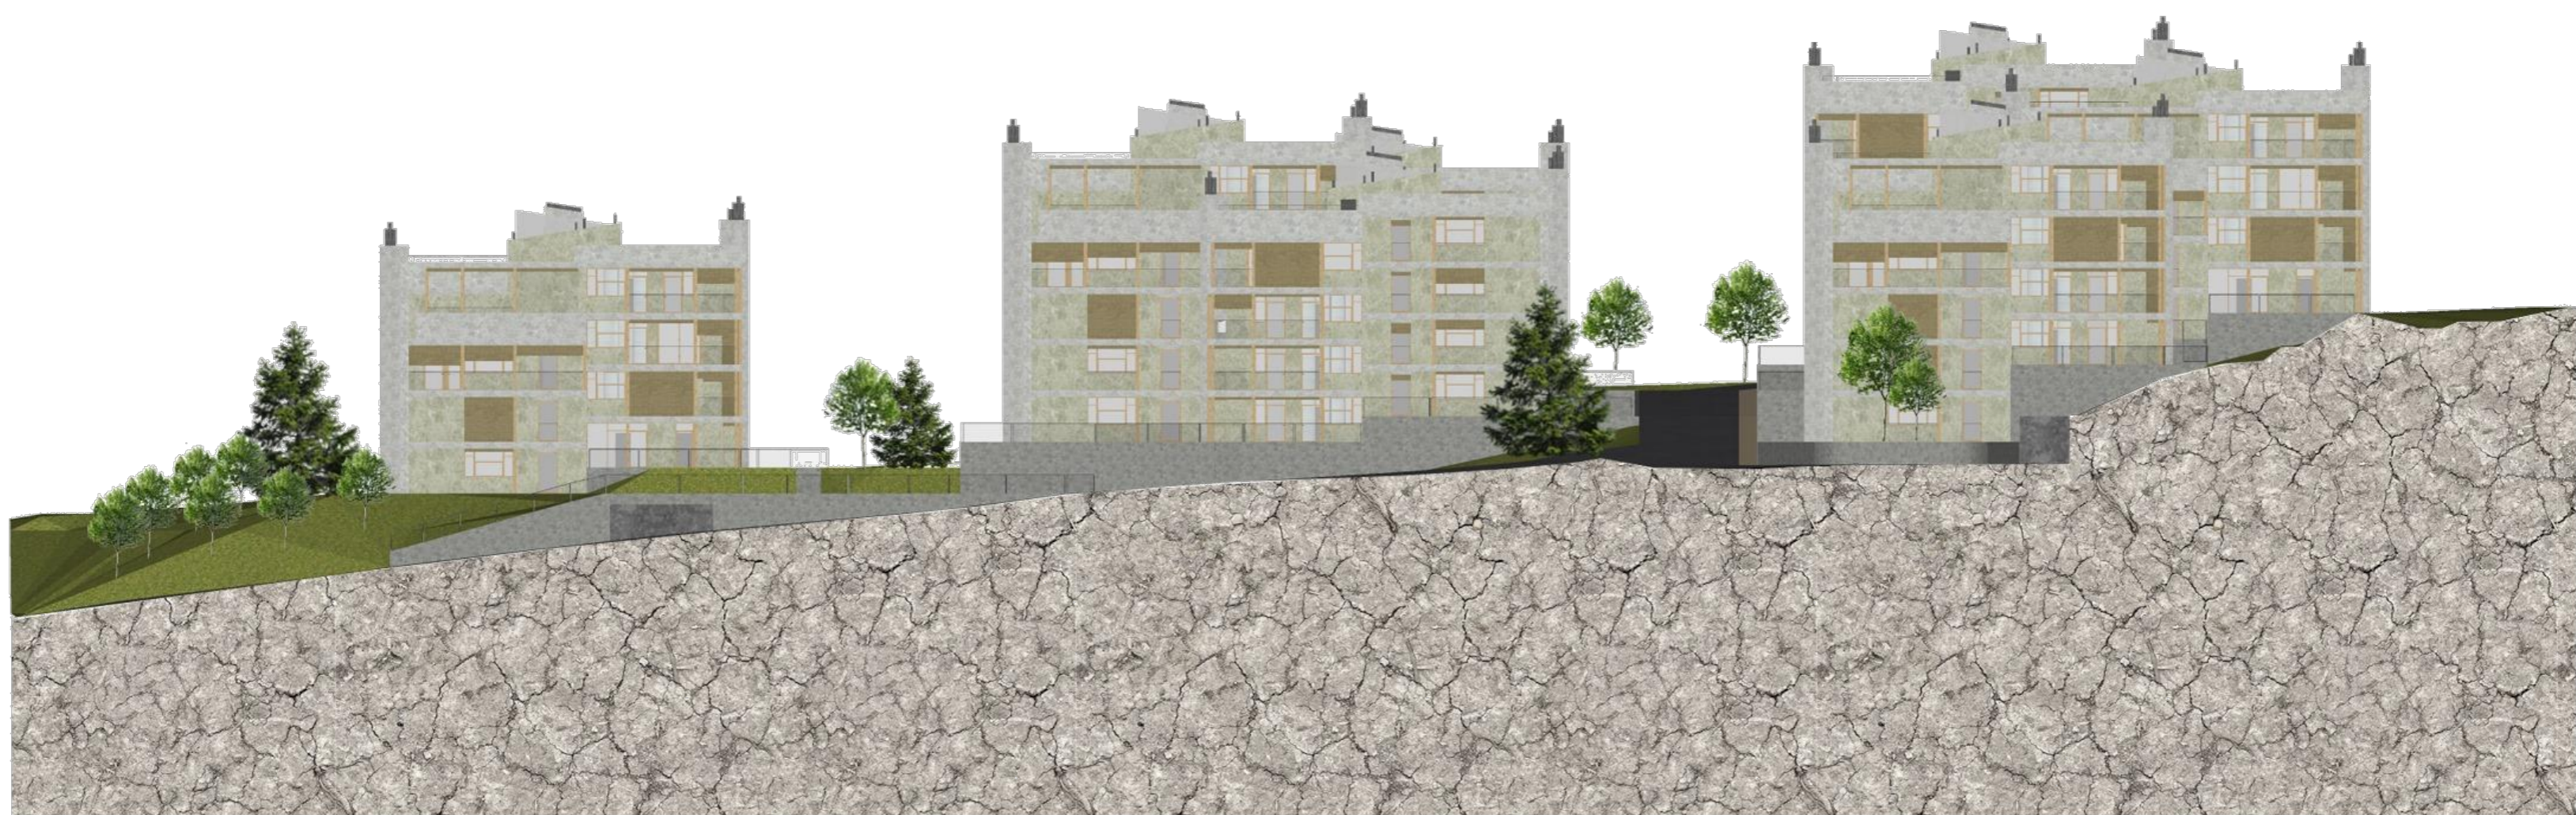

POHLED ZÁPAD

