



KOMUNIKACE III/14538

PR: 1
0.000 00

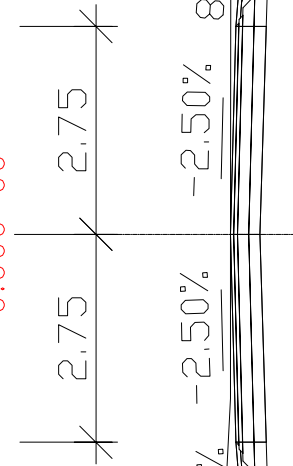


444.50

PR: 2
0.100 00

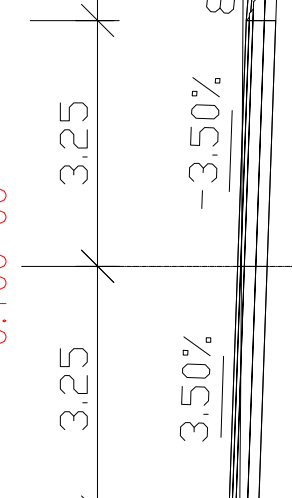


444.50

PR: 3
0.200 00

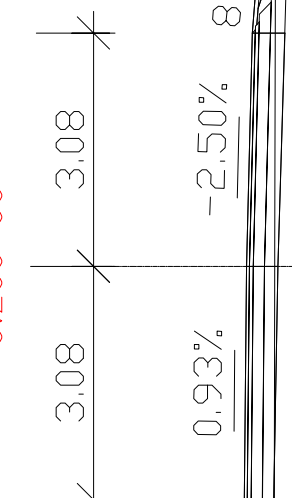


443.00

PR: 4
0.300 00

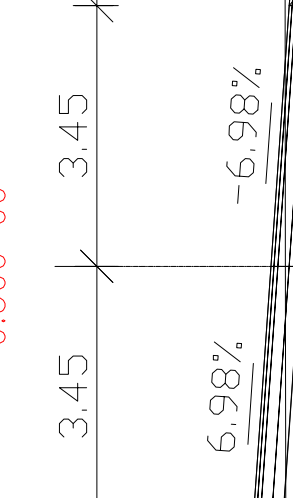

440.50

PR: 5
0.400 00

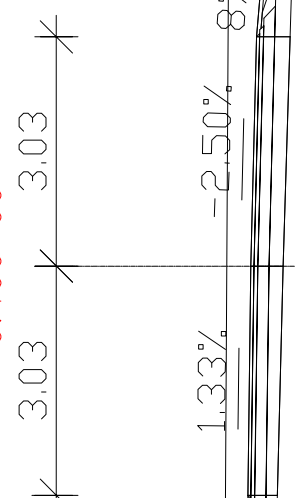


439.50

PR: 6
0.479 13




439.00

PR: 3
0.200 00

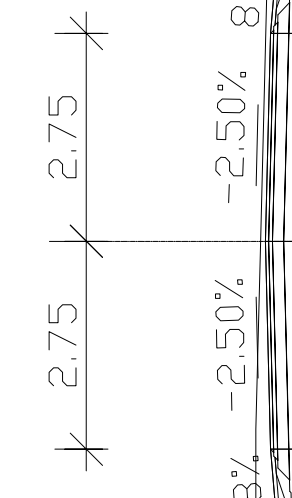

435.00


PR: 4
0.215 27

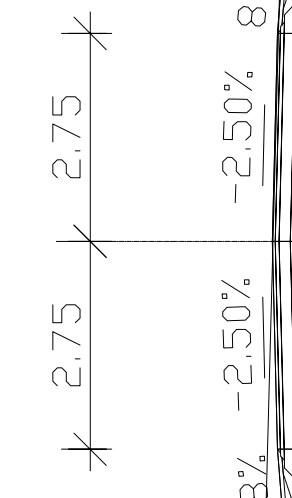

435.00

KOMUNIKACE III/14539

PR: 1
0.000 00

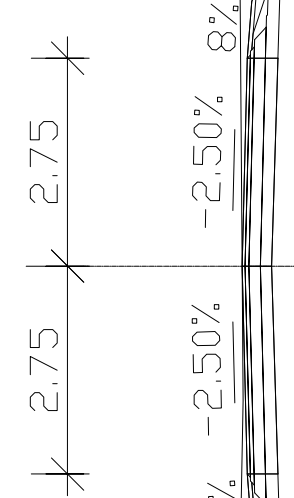

432.50


PR: 2
0.100 00



435.50

KOMUNIKACE III/14543

PR: 1
0.000 00

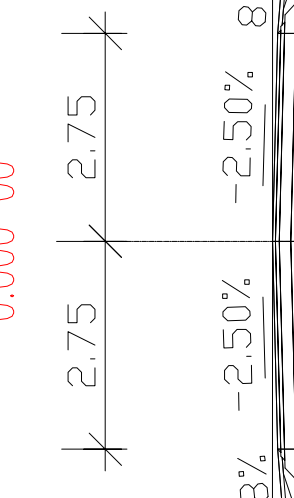


429.50

PR: 2
0.100 00




428.00

PR: 3
0.200 00

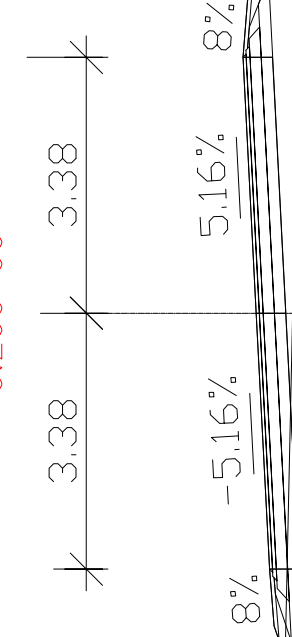


426.00

PR: 4
0.272 76

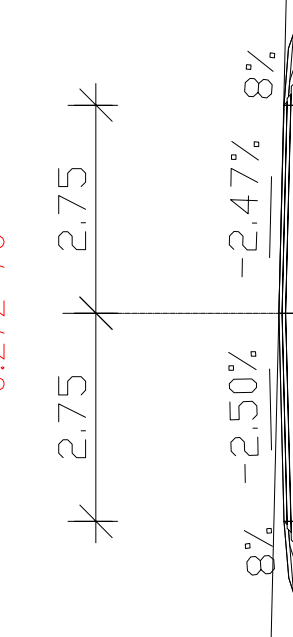

425.50

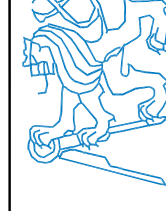

Souřadnicový systém S-JTSK
Výškový systém B.P.V.



ČESKÉ VYSOKÉ UČENÍ TECHNICKÉ V PRAZE
FAKULTA DOPRAVNÍ
Ústav dopravních systémů
Kovříkova 20, Praha 1, 110 00

Jméno studenta: Bc. Michael Kudera

Vedoucí diplomové práce: Ing. Tomáš Kučera

Academický rok: 2014/2015

Studijní skupina: 56

Projekt: DIPLOMOVÁ PRÁCE
Přeložka silnice II/145 Němčice

Kraj: Jihočeský

Katastrální území: Němčice u Netolic (689777)

Obsah: PRACOVNÍ ŘEZY
Silnice III/14538, III/14539 a III/14543

Číslo přílohy: F.2

Počet formátů A4: 8

Měřítko: 1 : 100