




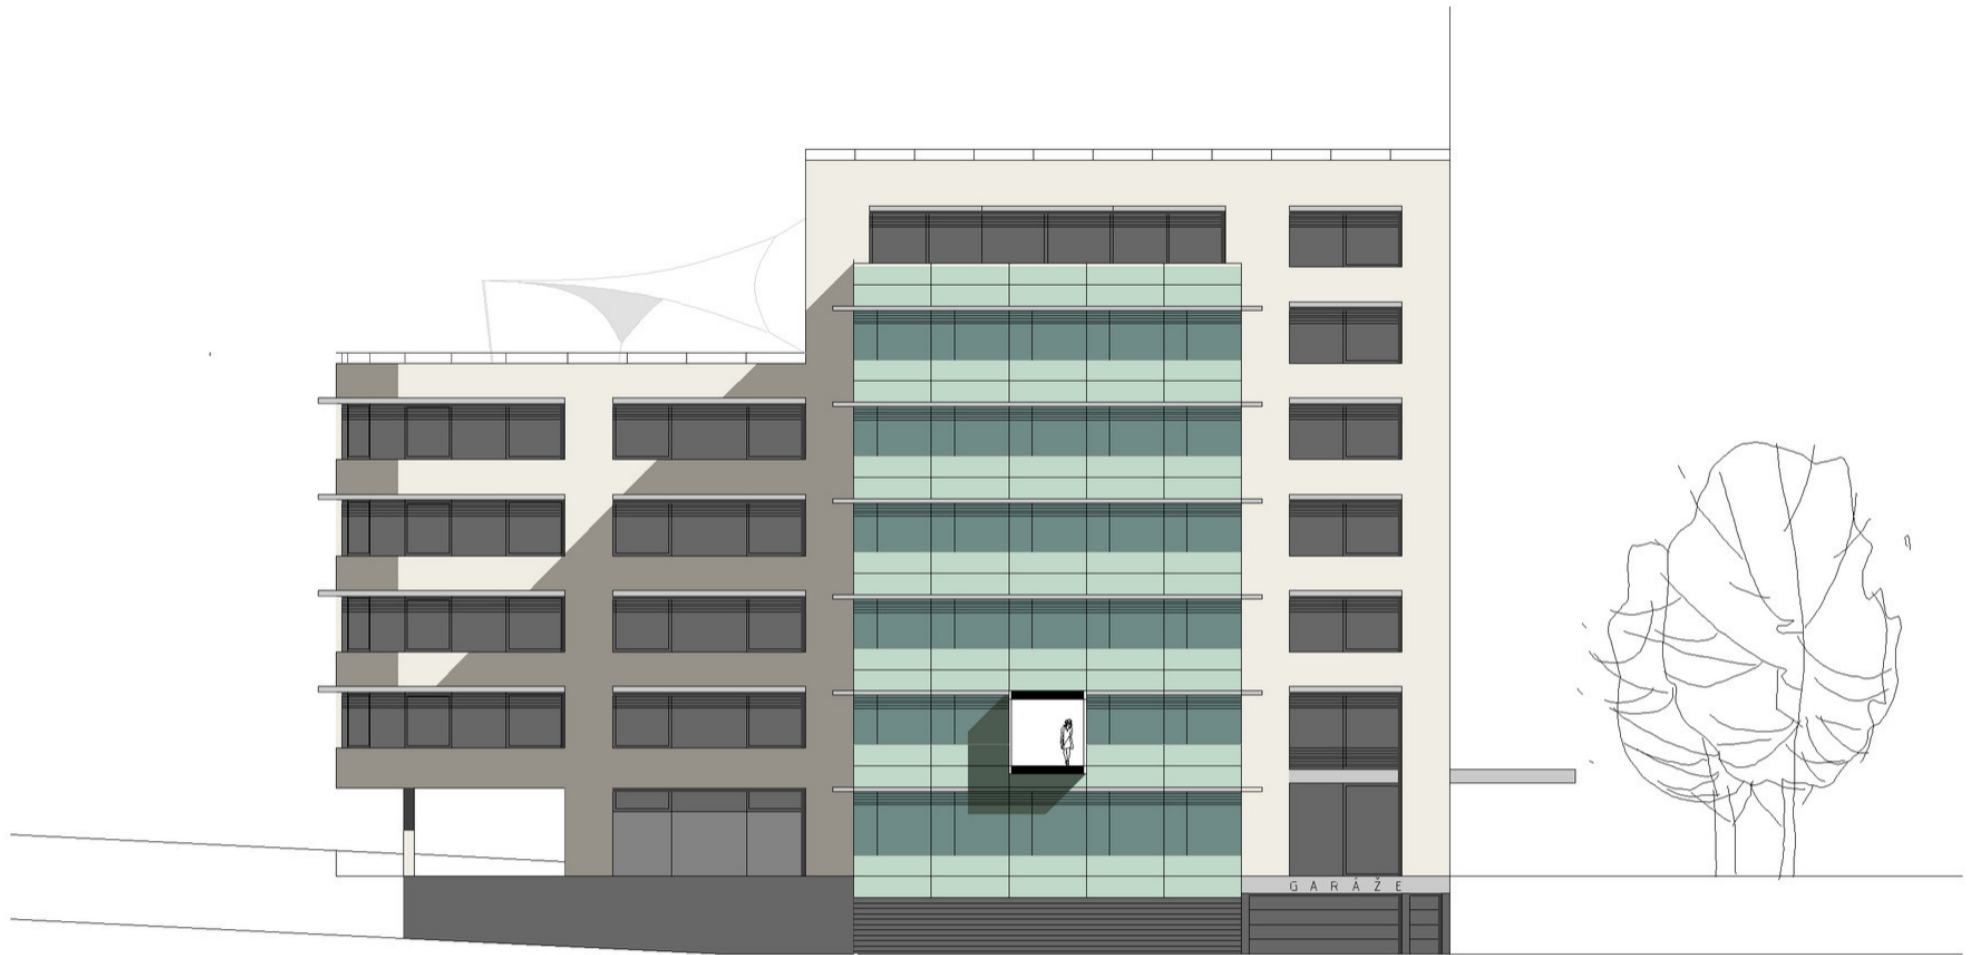



0 1 2 3 4 5 6 7 8 9 10 m 20 m

FASÁDA VÝCHODNÍ





0 1 2 3 4 5 6 7 8 9 10m 20m

FASÁDA JIŽNÍ

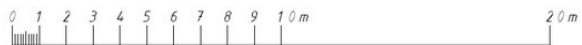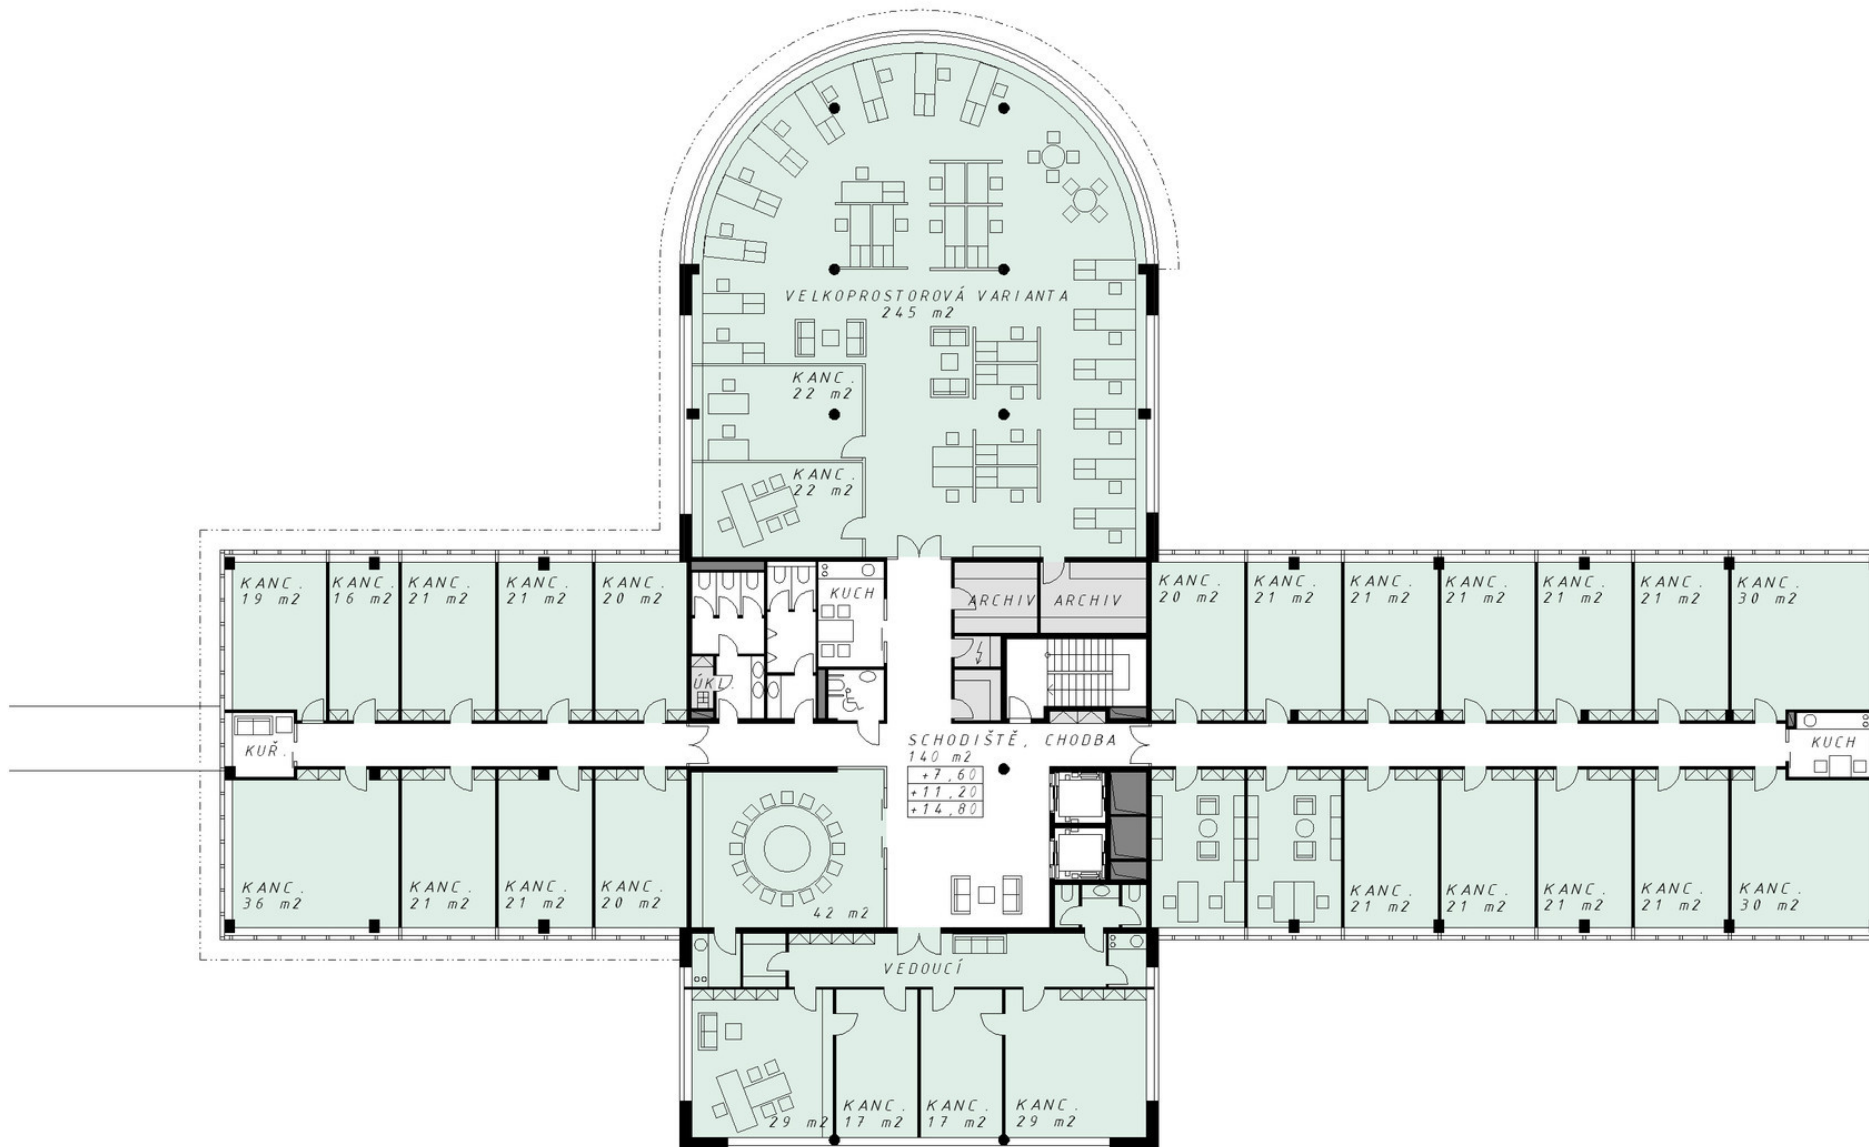


PŮDORYS 3.-5. NP

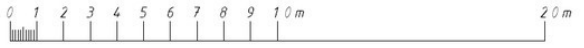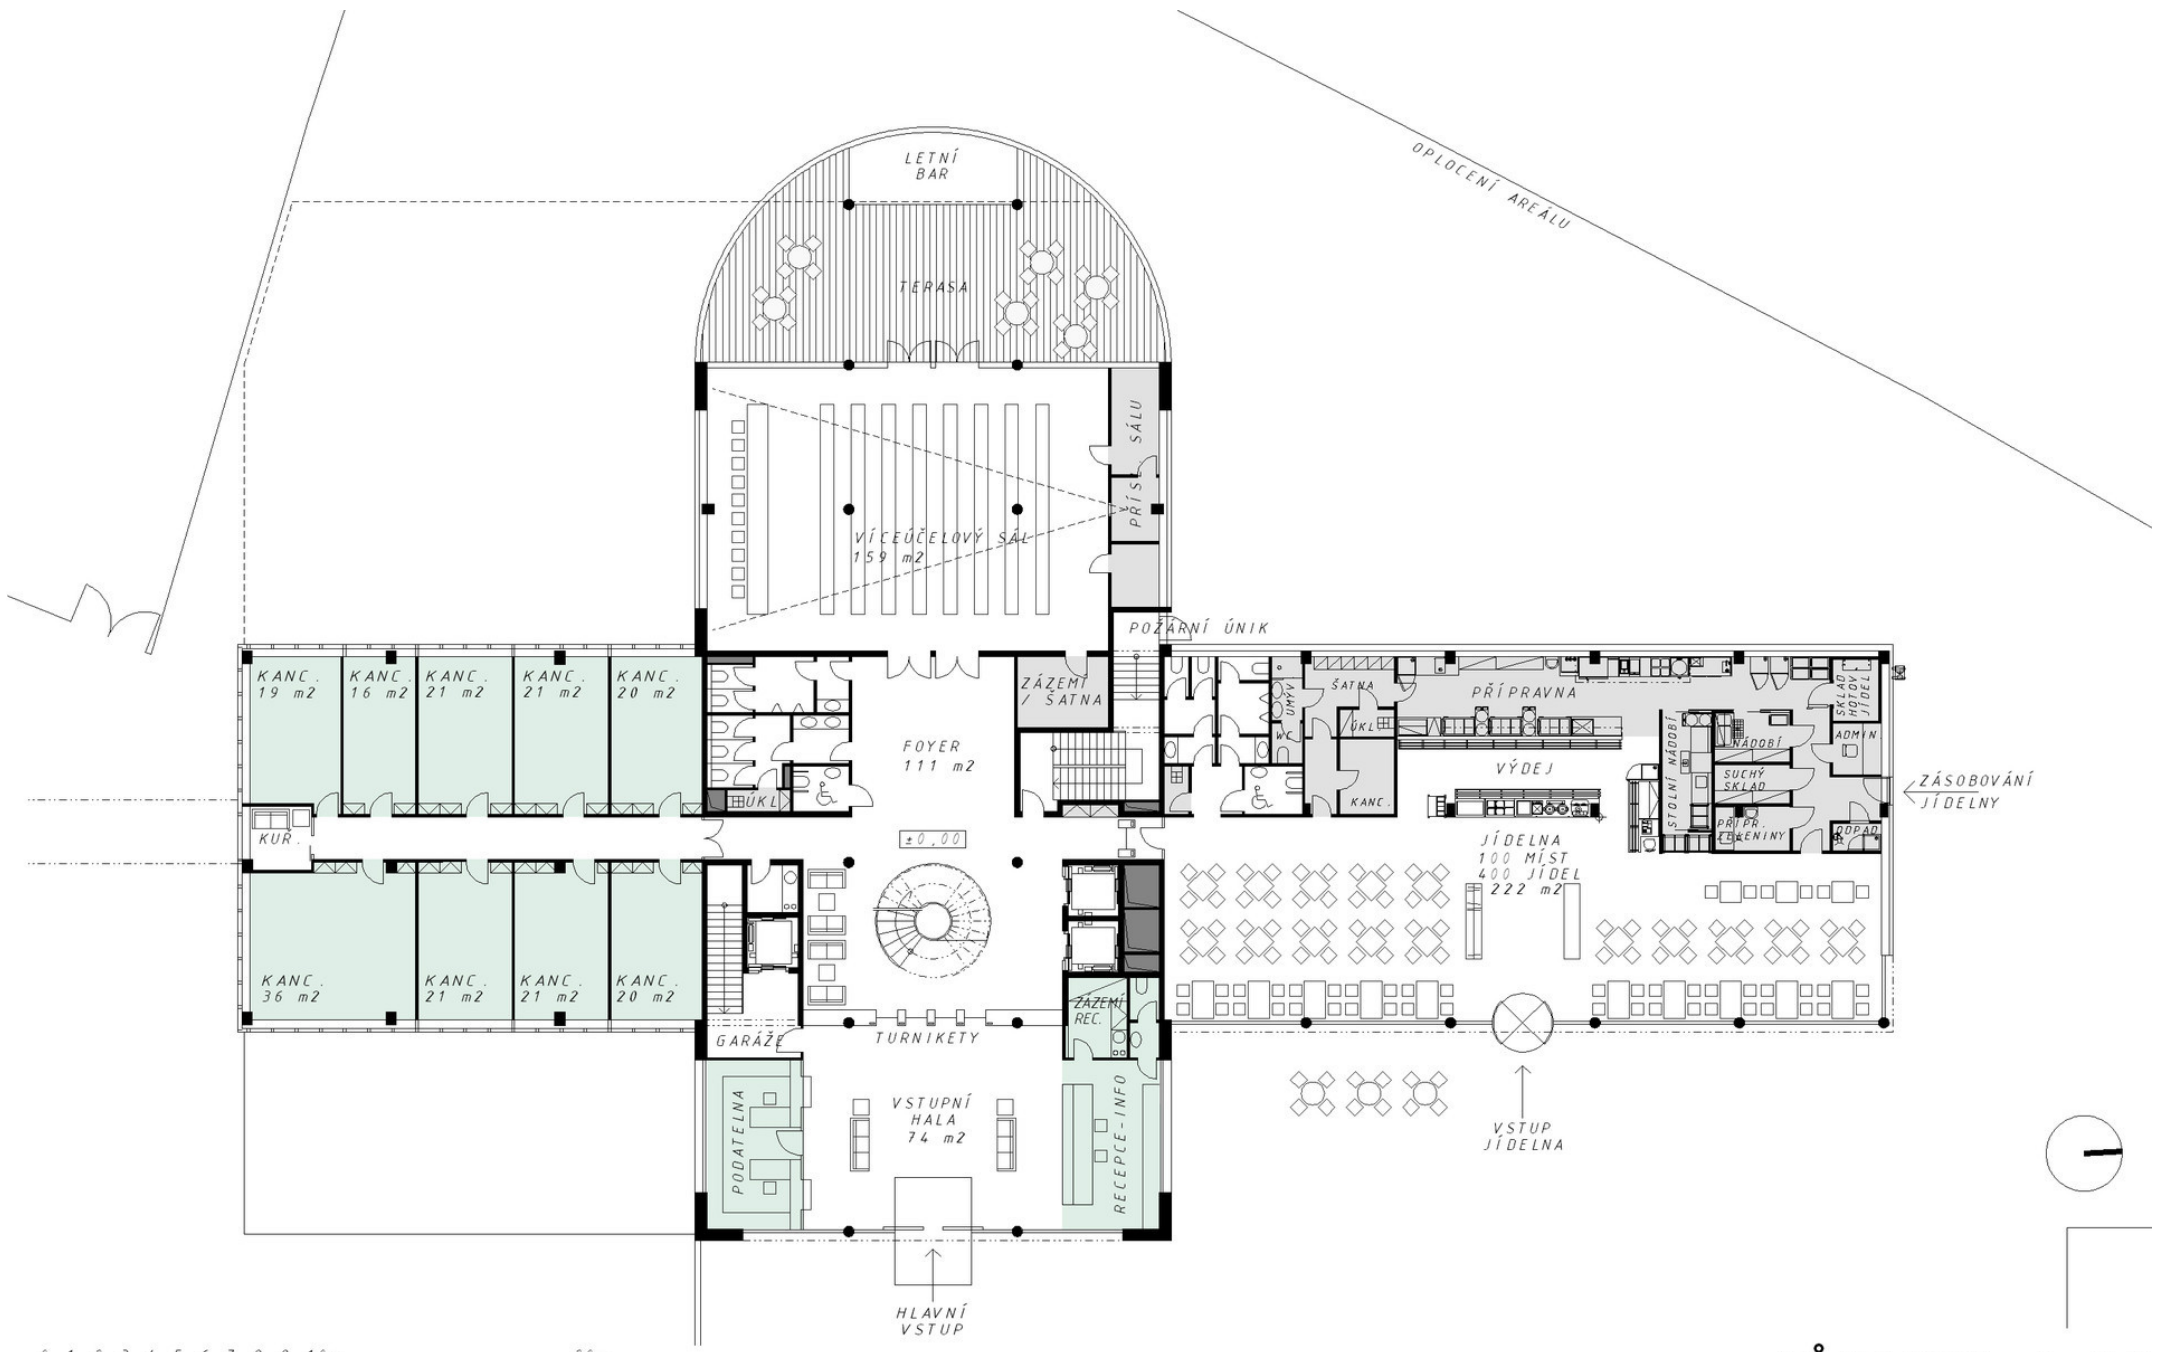

PŮDORYS 1. NP

A B C D E F GH I J K L M

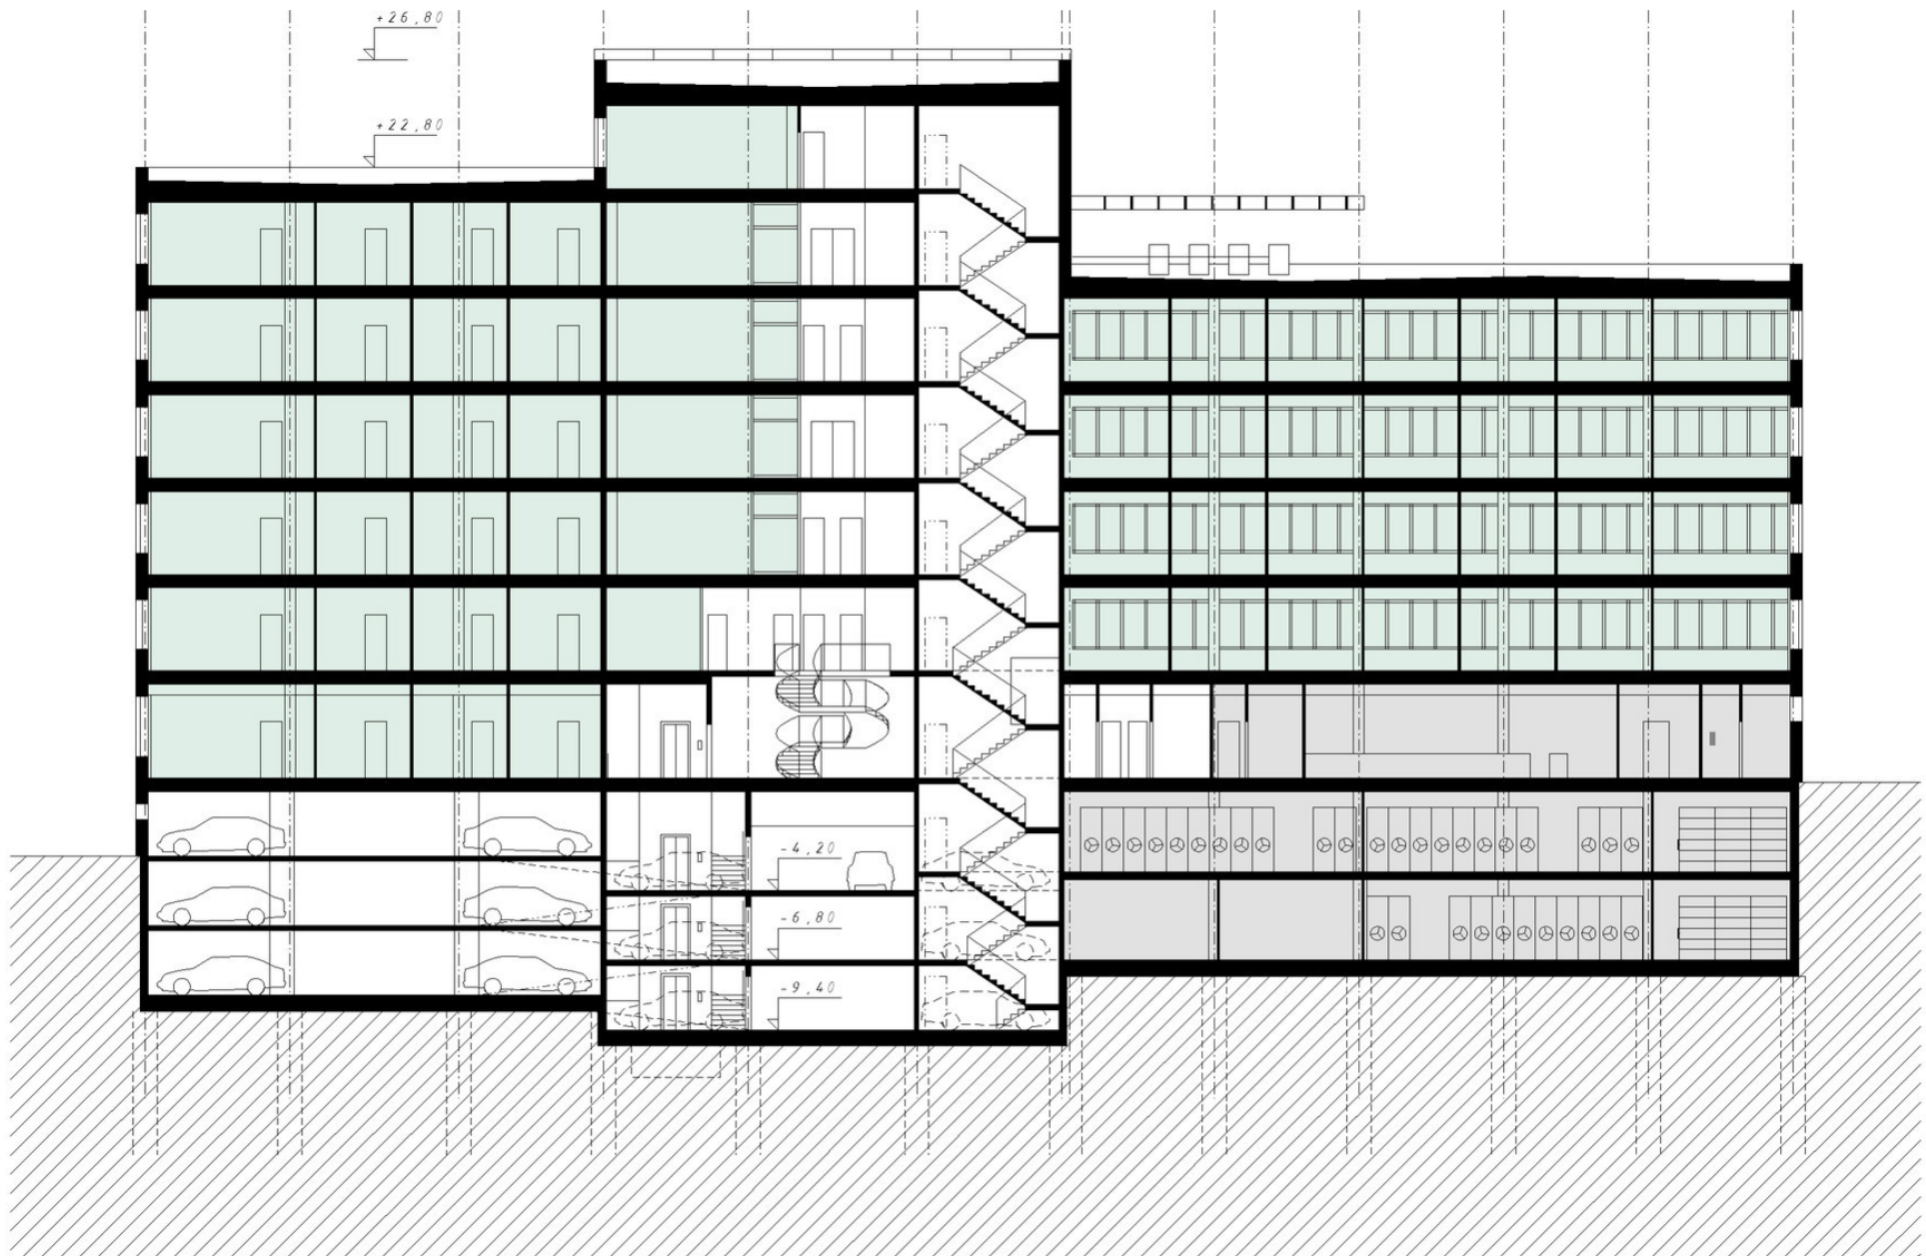

ŘEZ "A" 1:200