



DETAIL 1

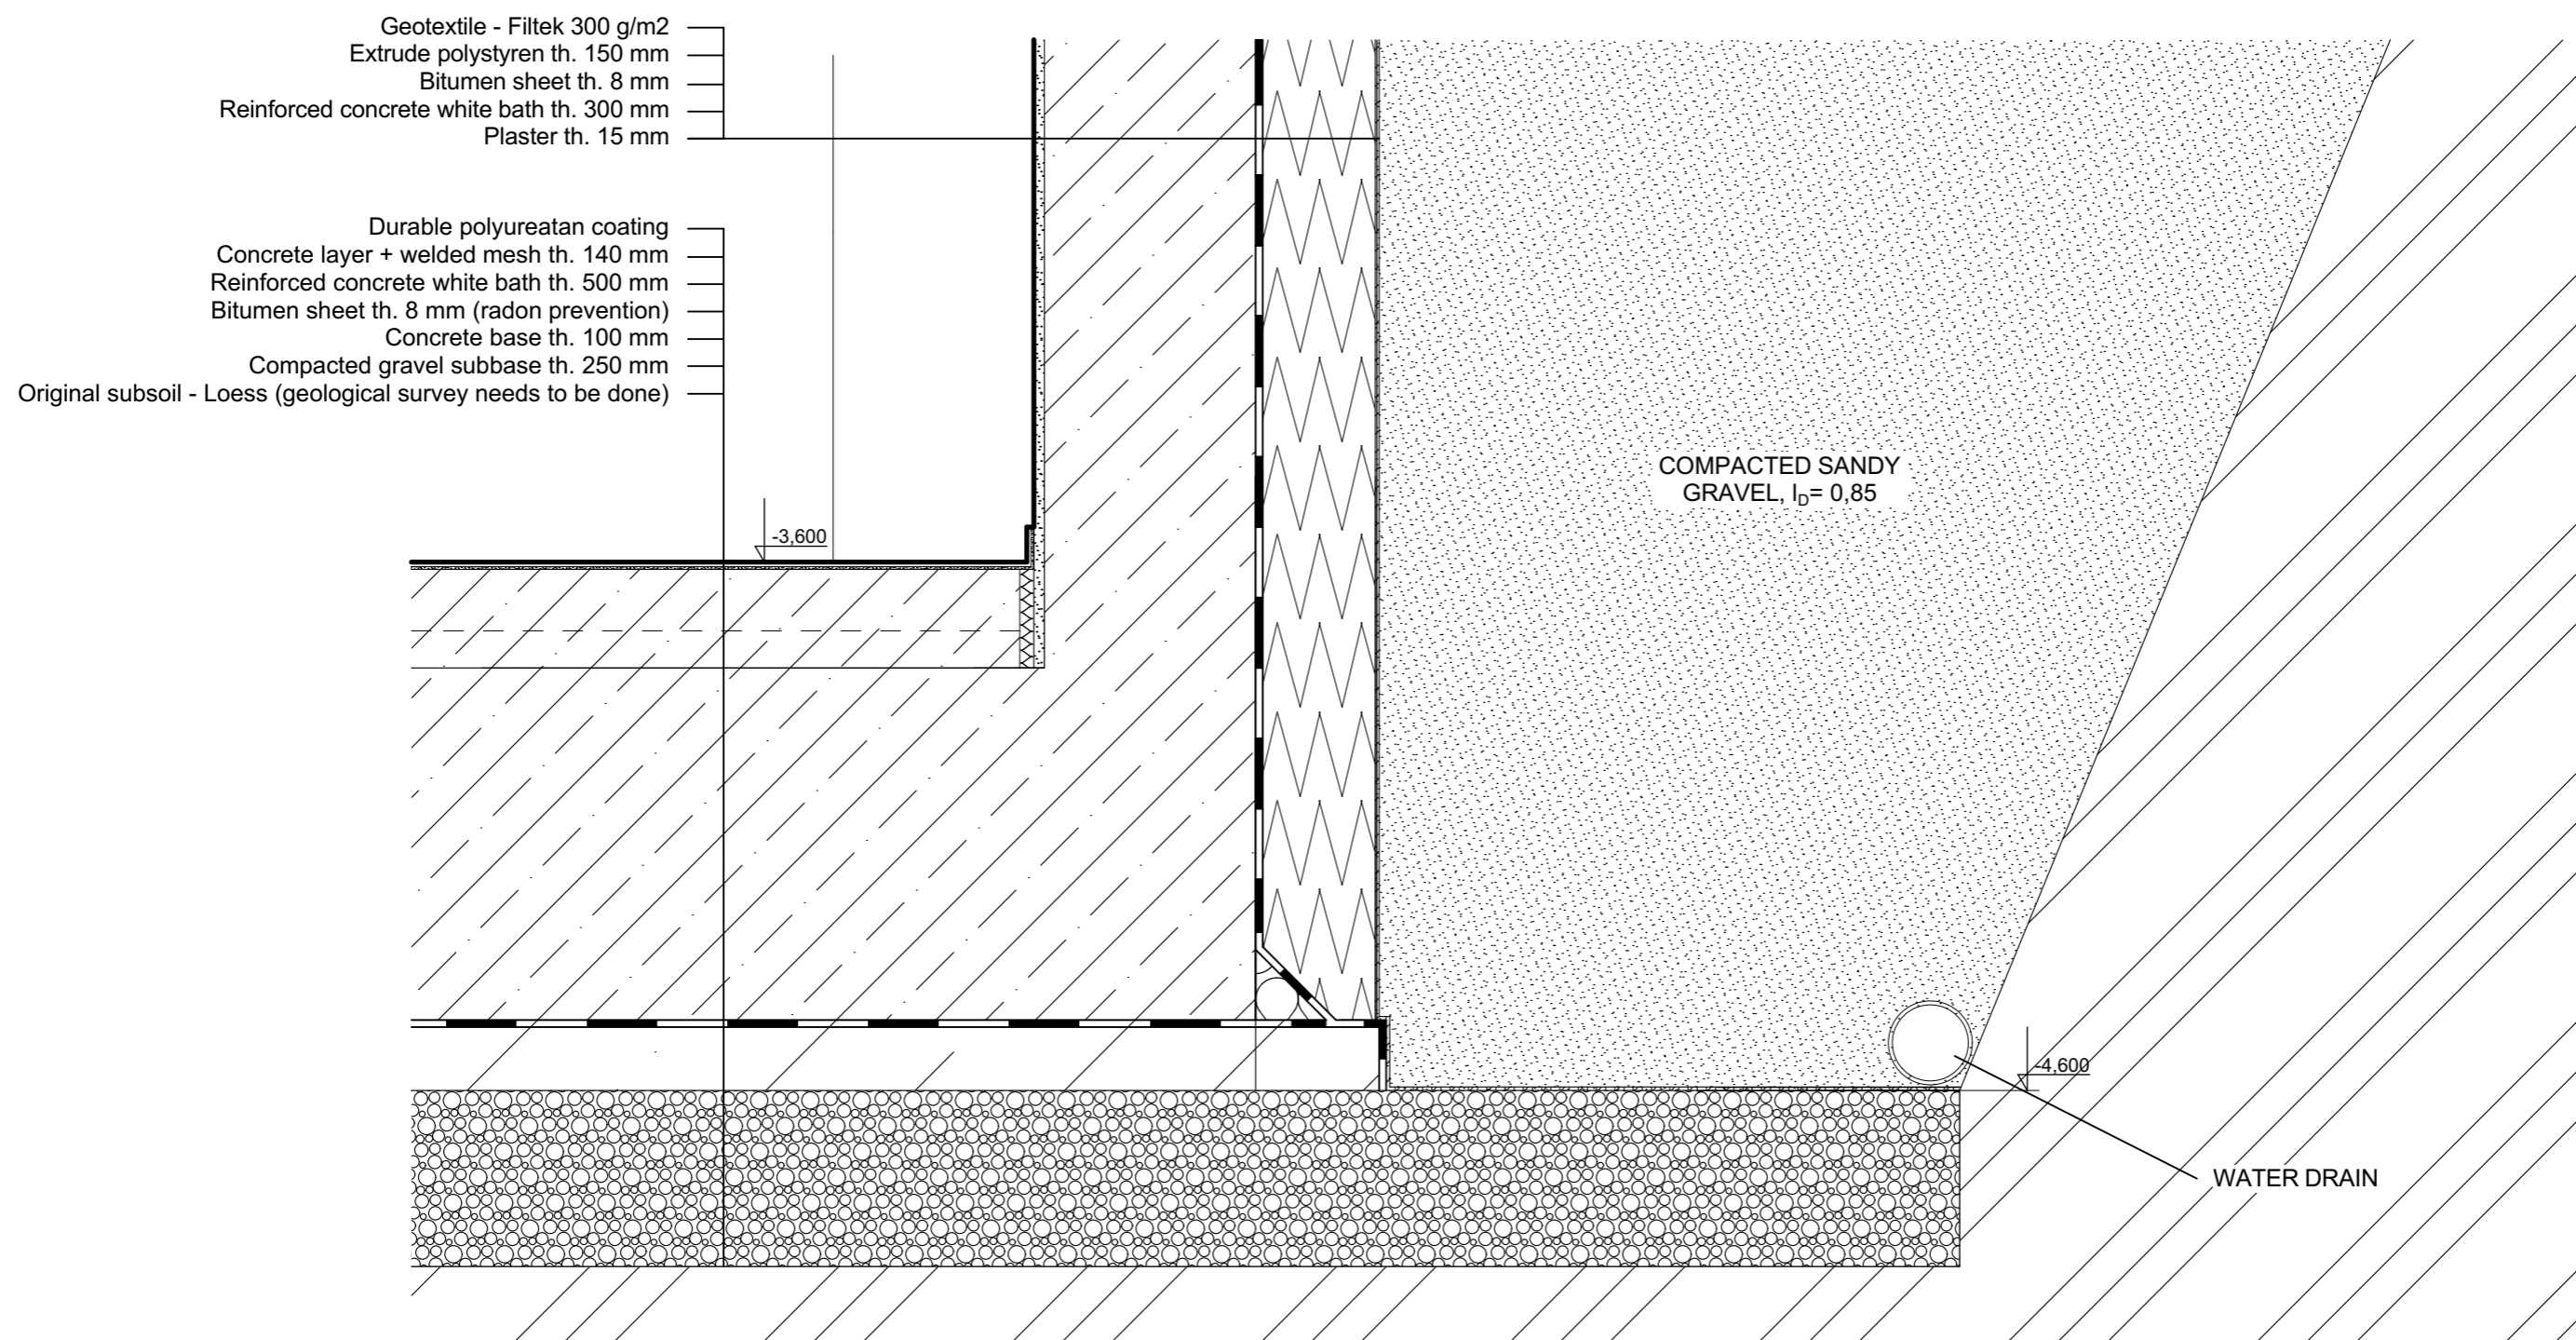

±0,000 = 253,057 m. Bpv.

 <p>CTU IN PRAGUE</p>	Student	Martin Vaniček	Supervisor	doc. Ing. Vladimír Žďára, CSc. Department of Building Structures	Format	2xA4
	Building	Municipal library of Kutná Hora		SCHOOL YEAR	2016/2017	
	BACHELOR PROJECT		SEMESTER	SUMMER		
	Content	Detail 1		SCALE	1:10	
			DRAWING NO.	09		