



# DETAIL 2

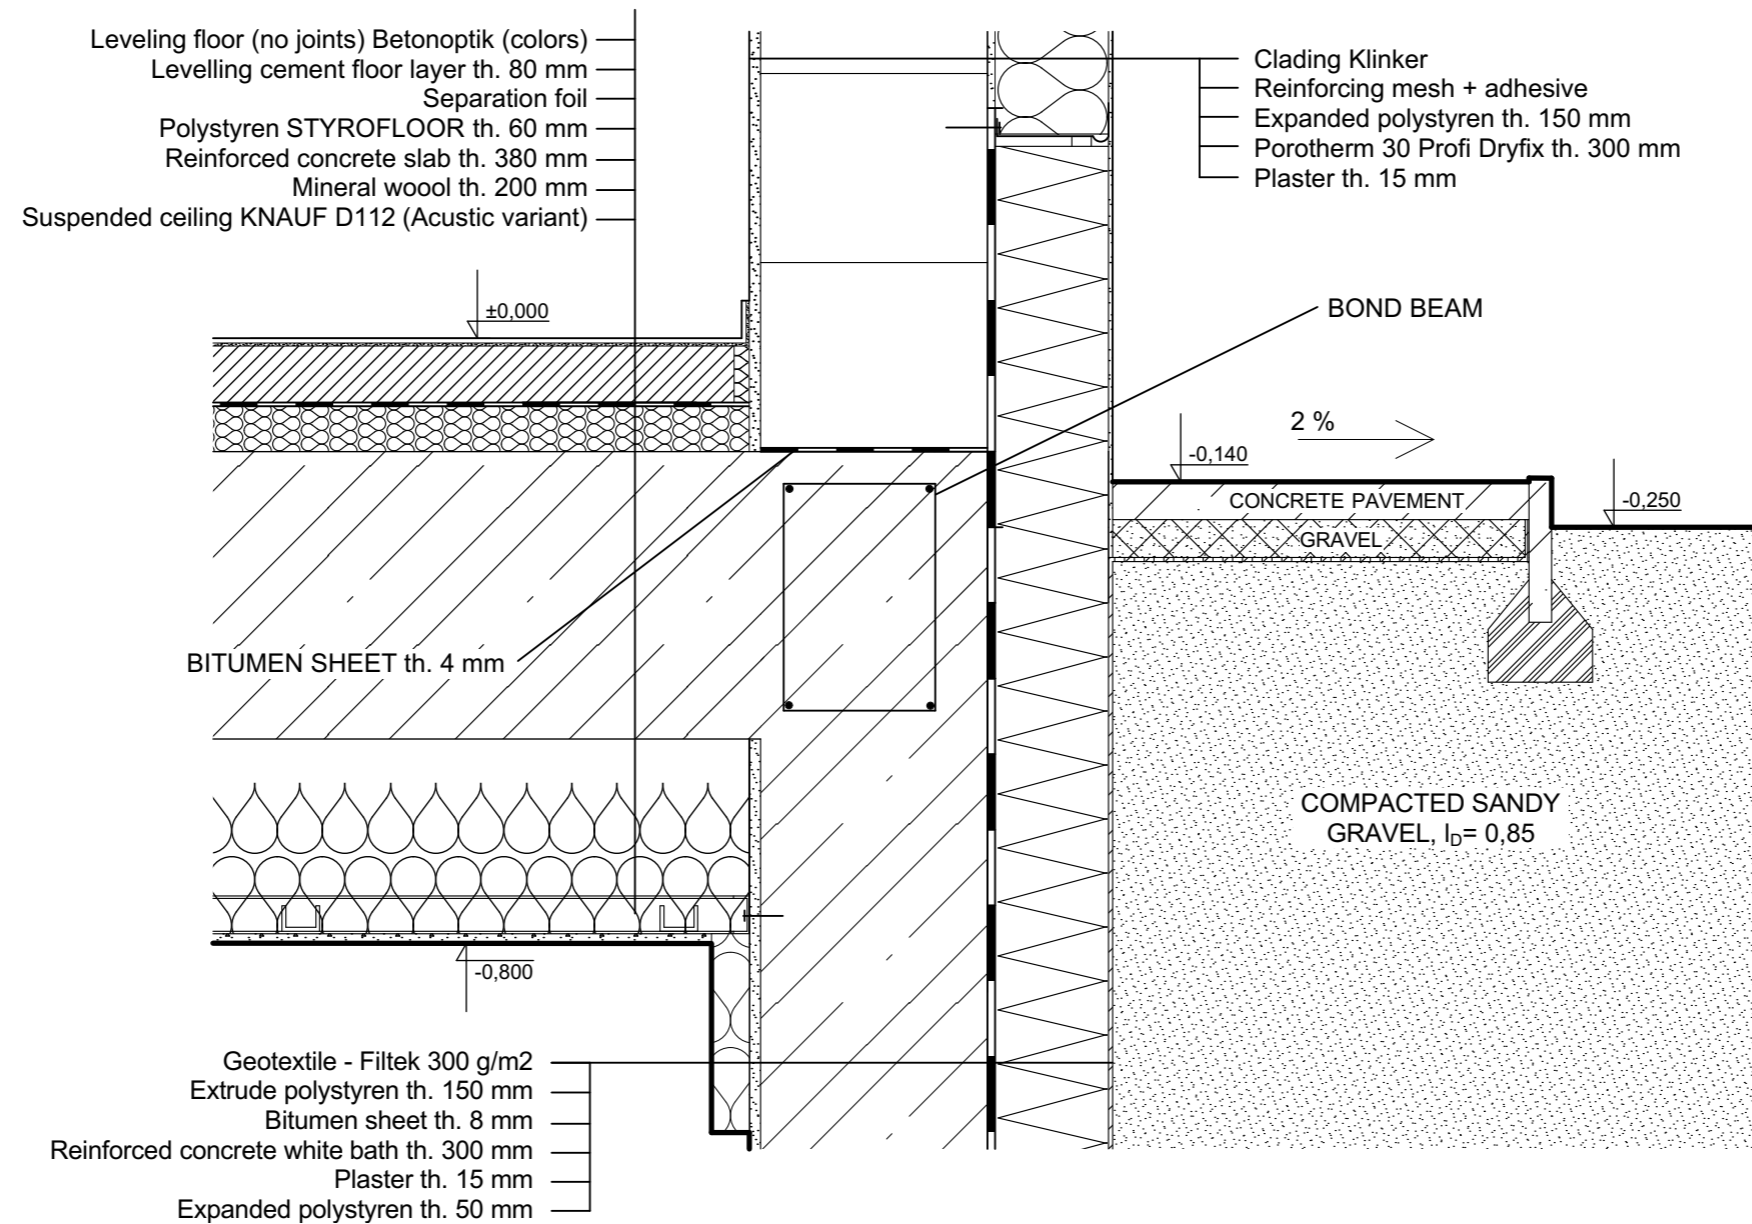

±0,000 = 253,057 m. Bpv.

 <p>CTU IN PRAGUE</p>	Student	Supervisor	Format	2xA4
	Martin Vaniček	doc. Ing. Vladimír Žďára, CSc. Department of Building Structures	Date	27.5.2017
	Building	Municipal library of Kutná Hora BACHELOR PROJECT	School year	2016/2017
	Content	Detail 2	SEMESTER	<b>SUMMER</b>
			SCALE	DRAWING NO.
		<b>1:10</b>	<b>10</b>	