


Windows			
Number	Width	Height	Parapet
W-1	1.80	1.50	0.90
W-2	1.50	1.50	0.90
W-3	1.85	1.20	1.20
W-4	1.85	1.50	0.90
W-5	0.50	1.20	2.30
W-6	0.90	1.50	0.90

Doors		
Number	Width	Height
D-1	1.00	2.30
D-2	0.90	2.20
D-3	0.85	2.20
D-4	0.80	2.10
D-5	1.10	2.20

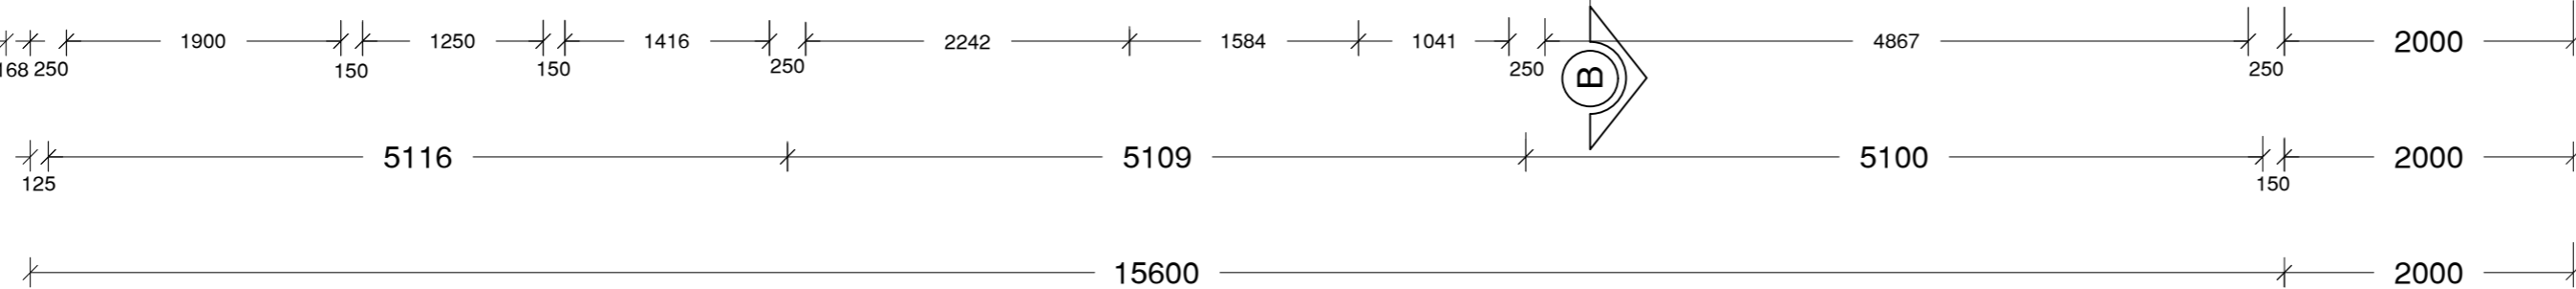

Room	Area (m2)	Flooring	Wall Surface
Bedroom 1	11.18	Ceramic tiles	Plaster
Bedroom 2	7.58	Ceramic tiles	Plaster
Bedroom 3	8.53	Ceramic tiles	Plaster
Kitchen	6.64	Ceramic tiles	Plaster
Bathroom 1	3.61	Ceramic tiles	Tiles
Bathroom 2	2.45	Ceramic tiles	Tiles
Dinning Area	9.52	Ceramic tiles	Plaster
Living Area	22.2	Ceramic tiles	Plaster
Passageway	3.50	Ceramic tiles	Plaster

	Walls
	Insulation
	columns
	Pipe provided for the drainage of water from the roof
	Pipe provided for the drainage of water from the roof

NAME	UDHAM SINGH
UNIVERSITY	CZECH TEHNICAL UNIVERSITY
TITLE	STRUCTURAL TYPICAL FLOOR PLAN
SCALE	1:50