




PF 01 - KM 0.00000

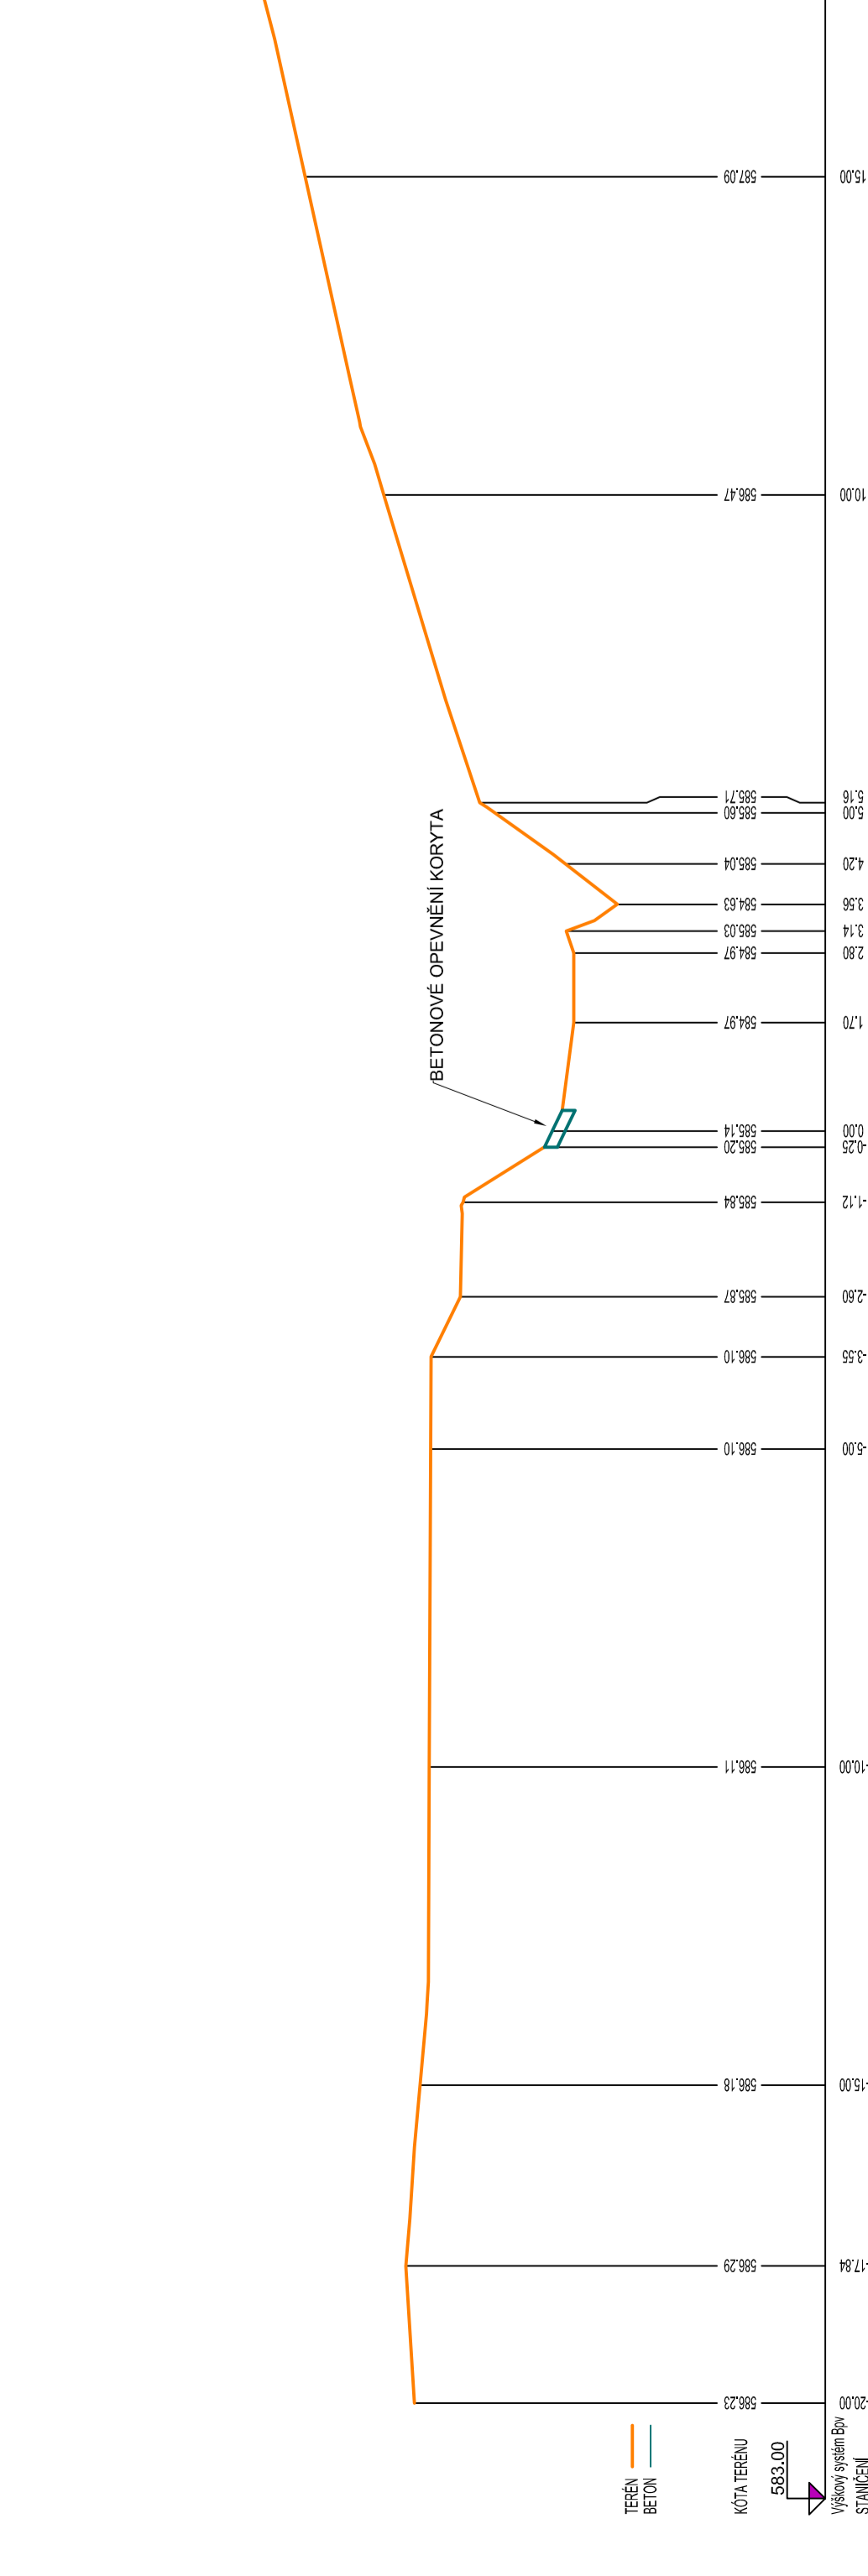


PF 03 - KM 0.20000

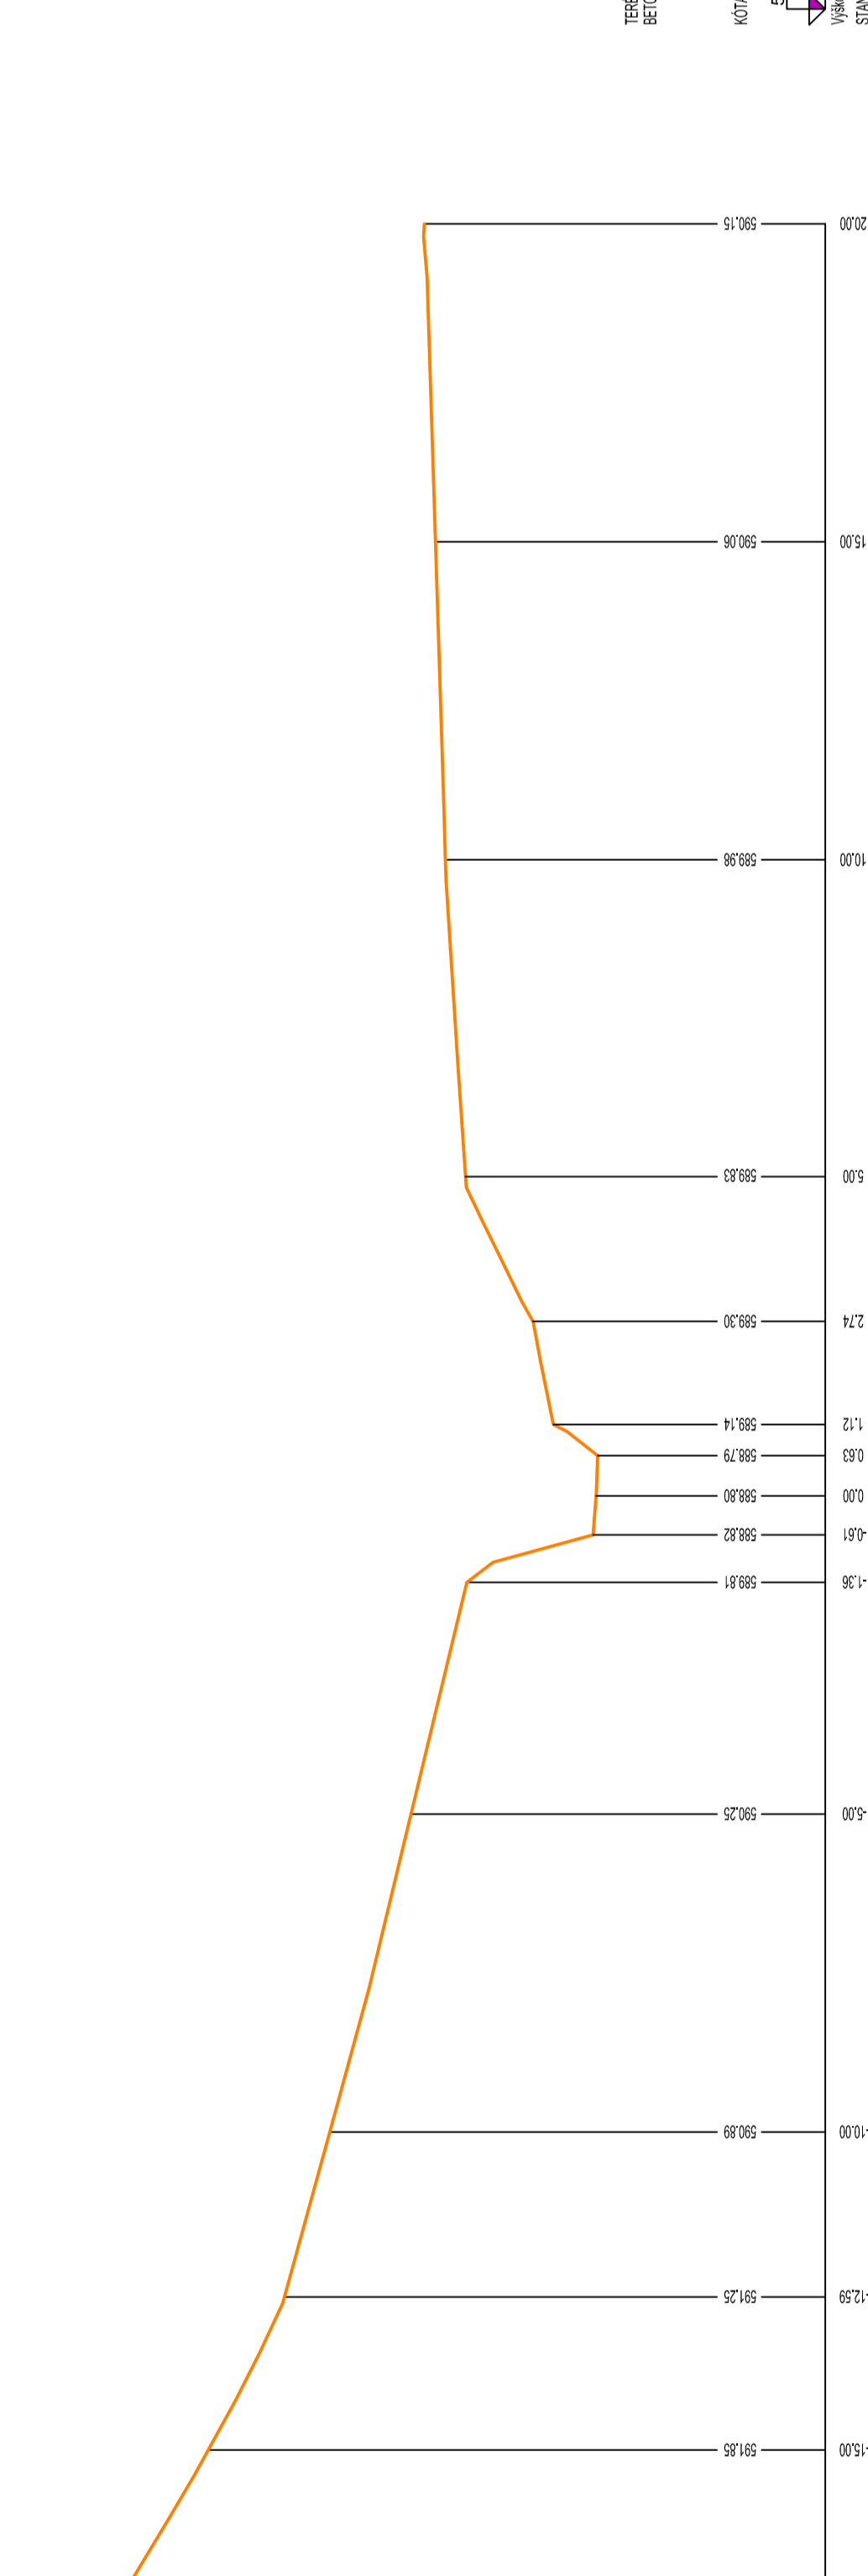


PF 05 - KM 0.40000

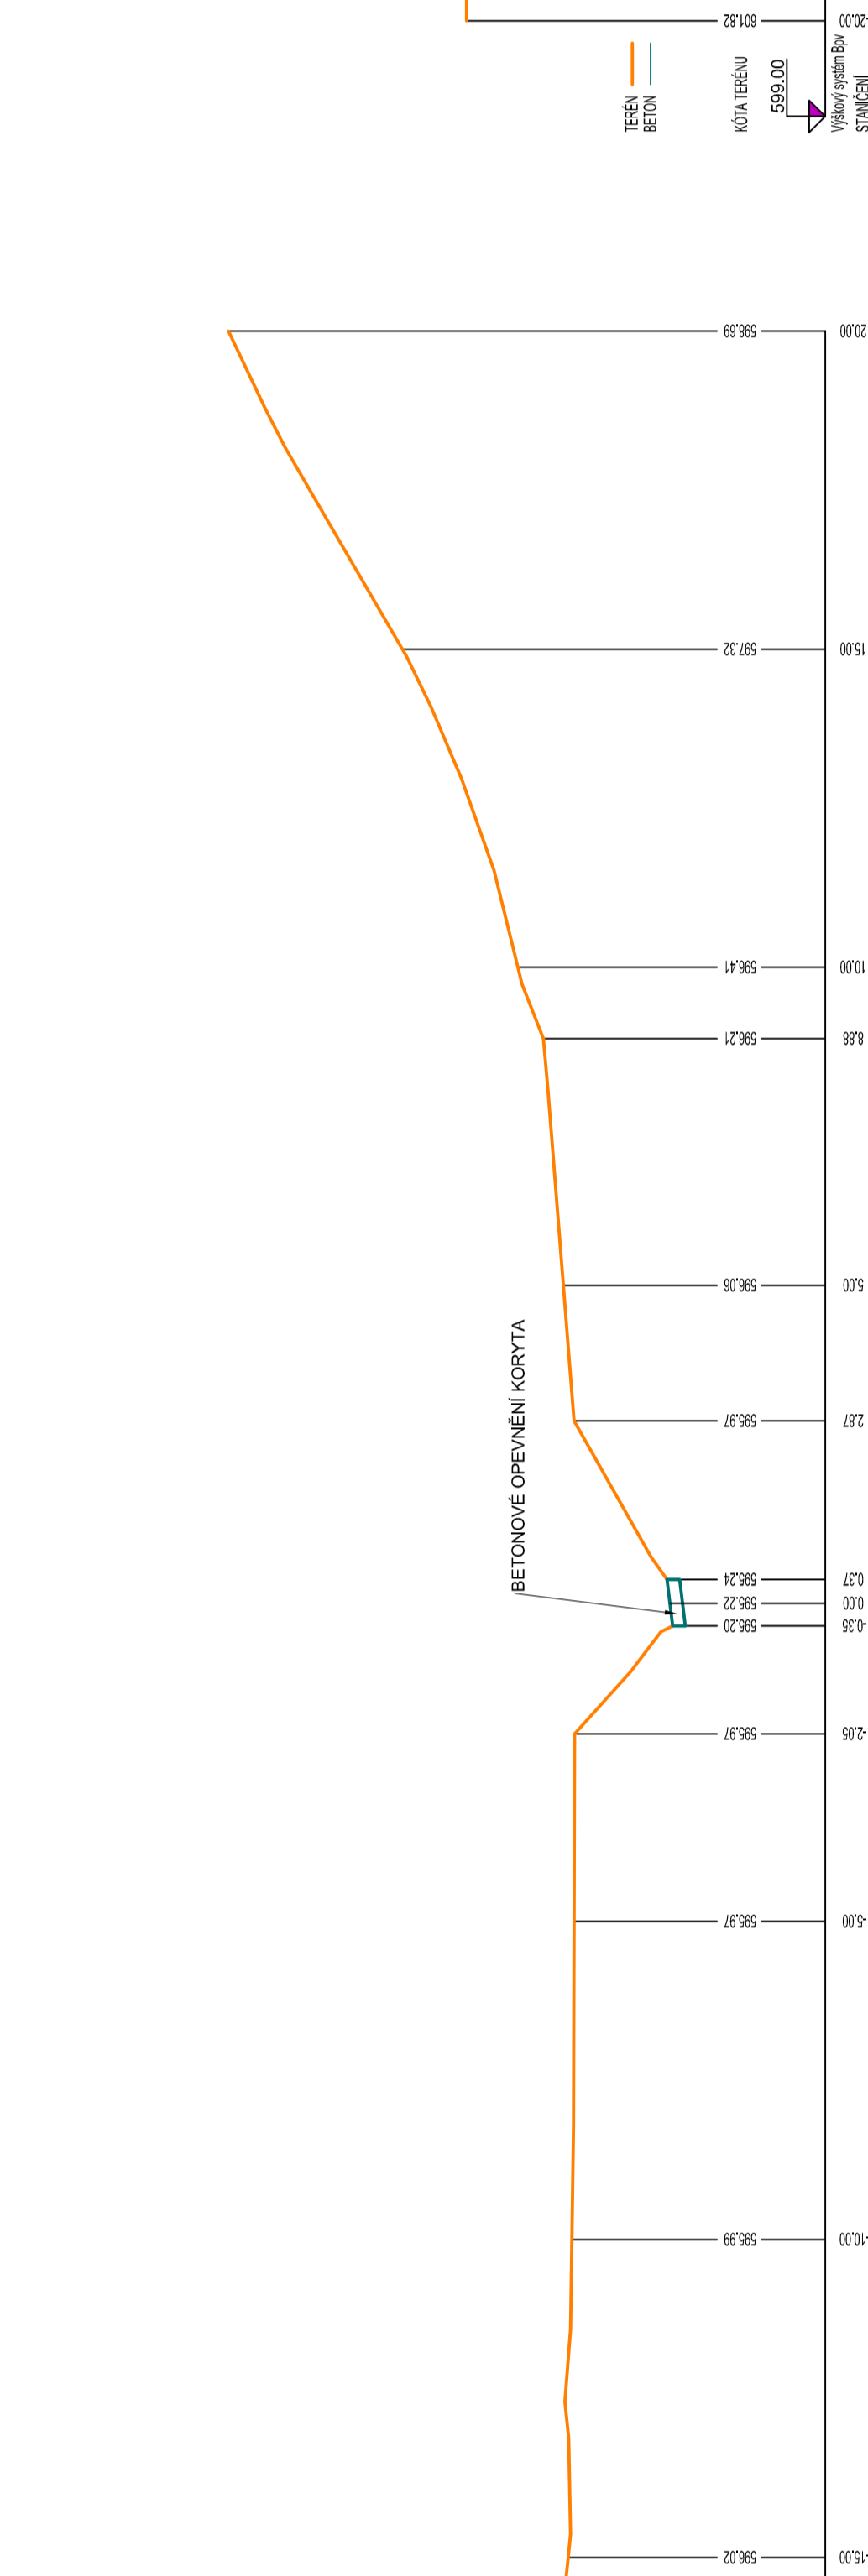


PF 07 - KM 0.58800

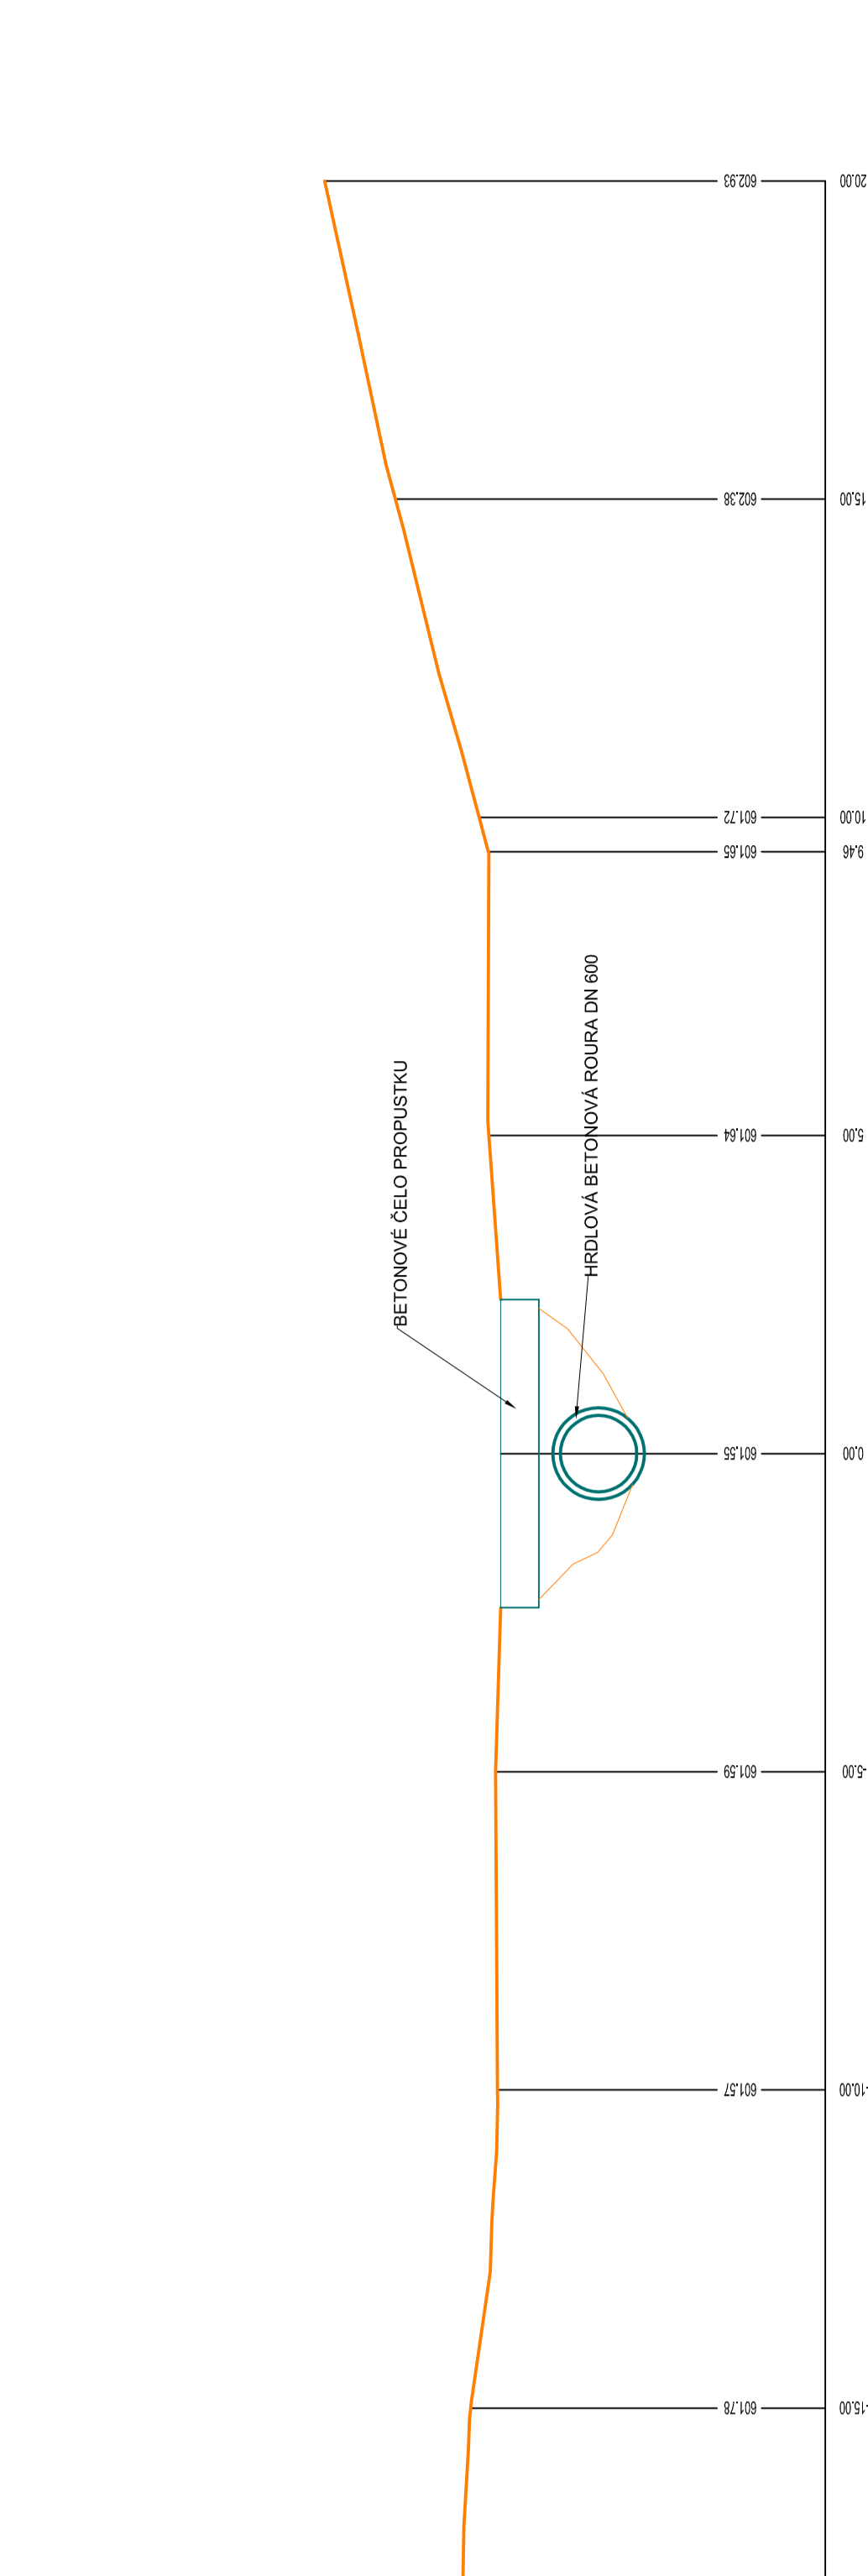


PF 02 - KM 0.10000

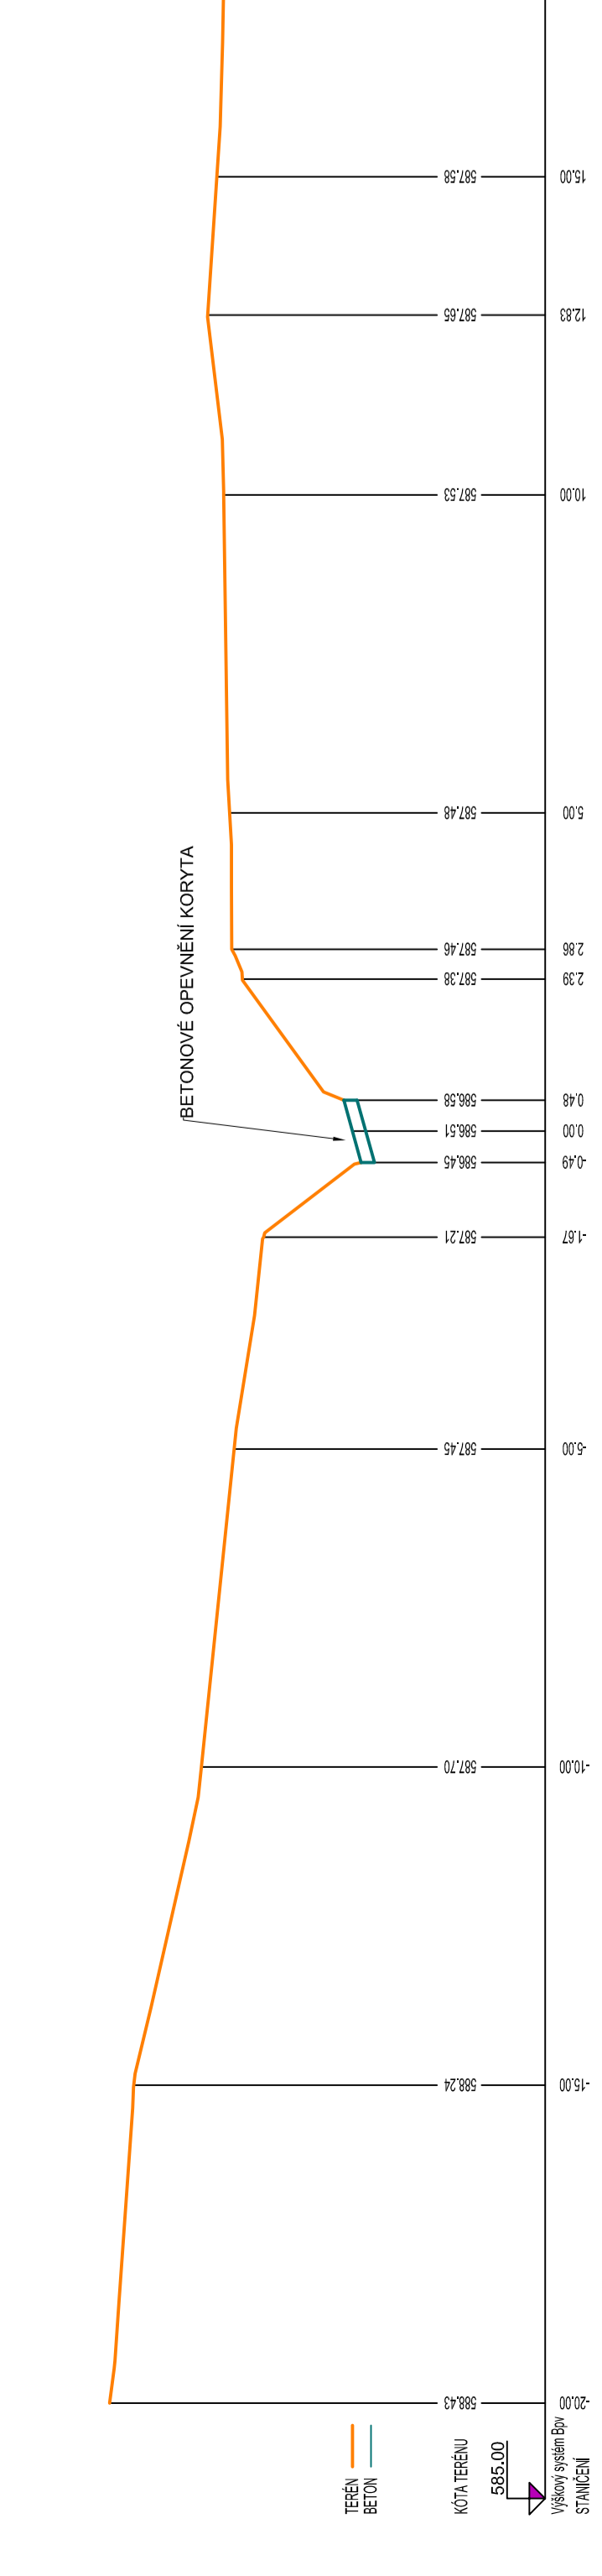


PF 04 - KM 0.28600

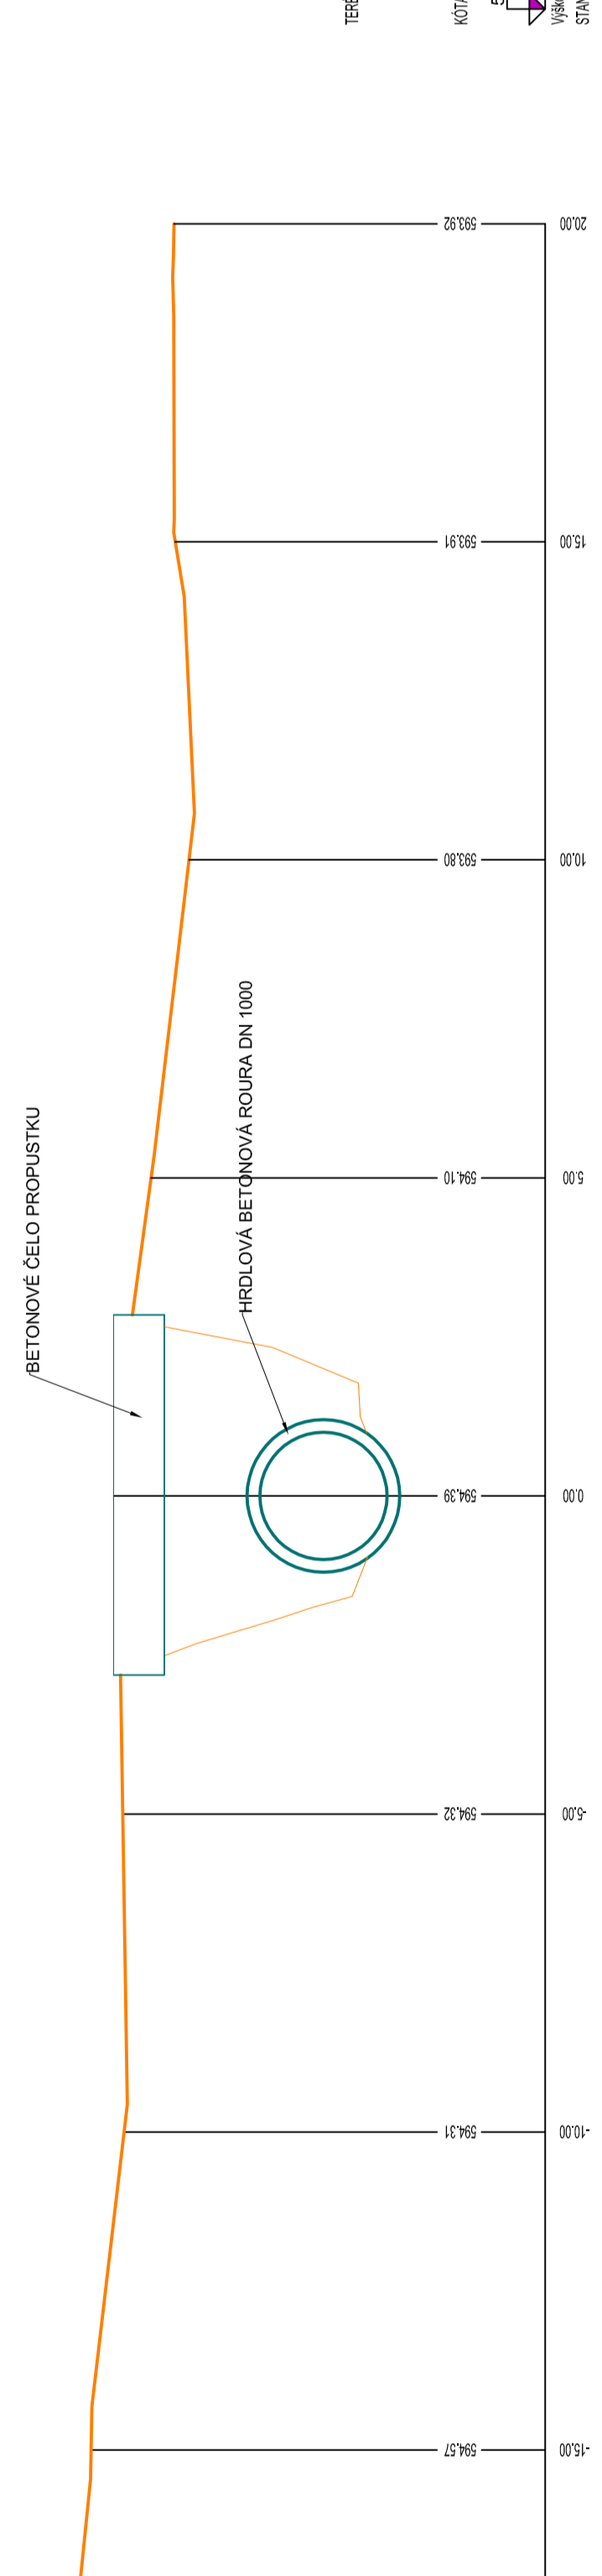


PF 06 - KM 0.50000

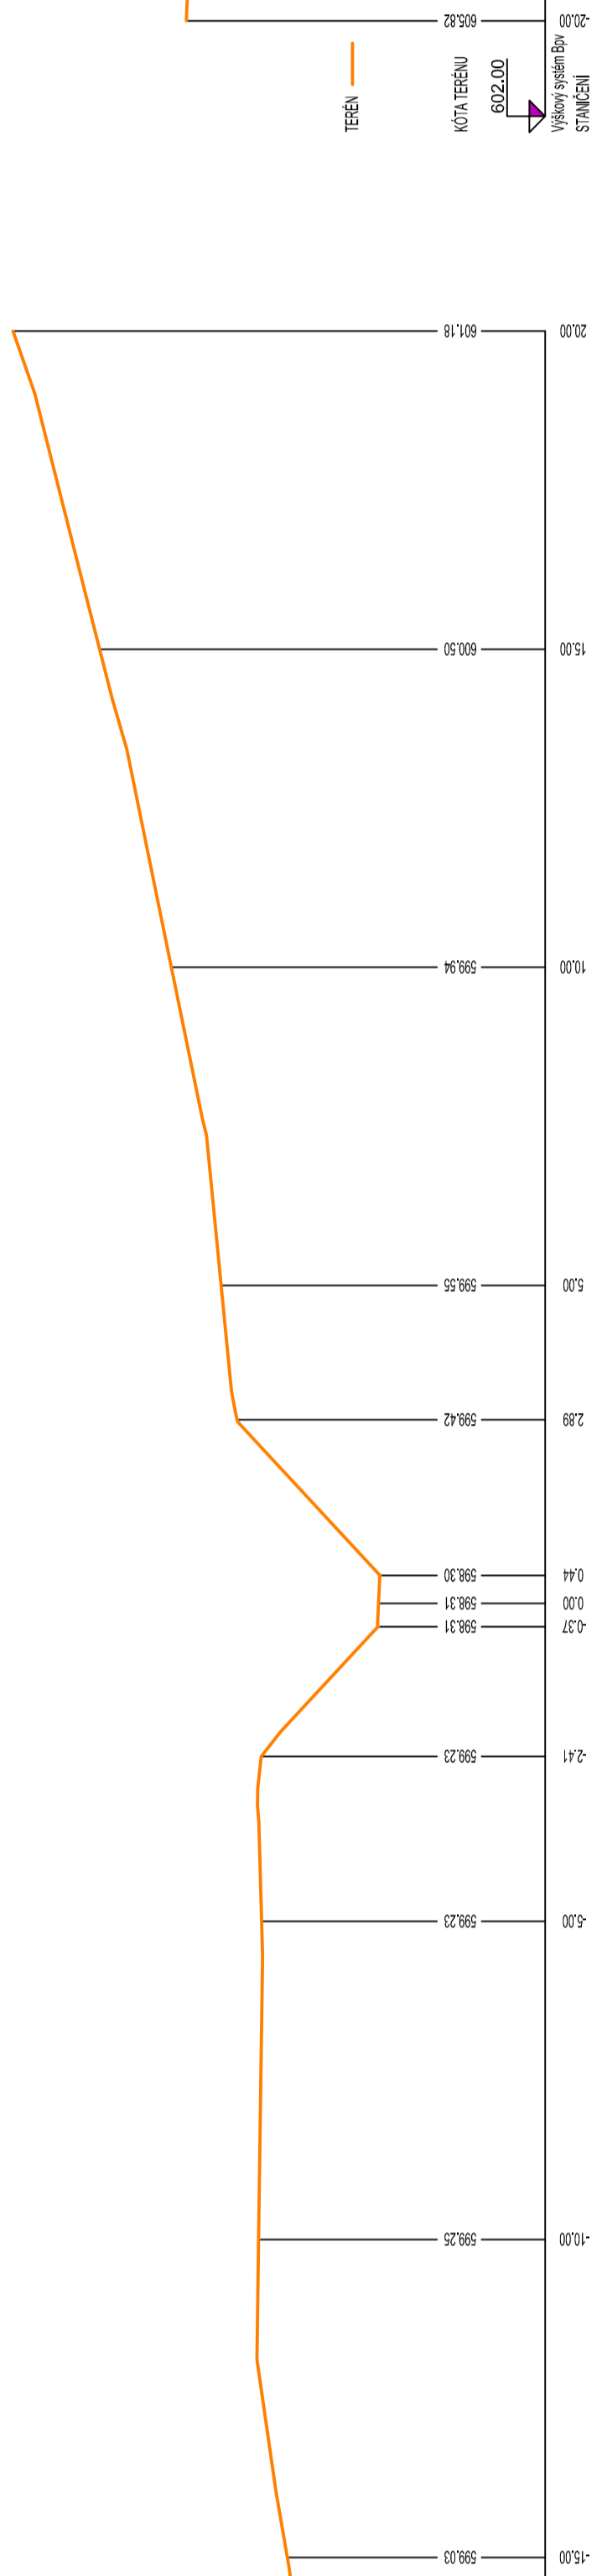

PF 08 - KM 0.70000

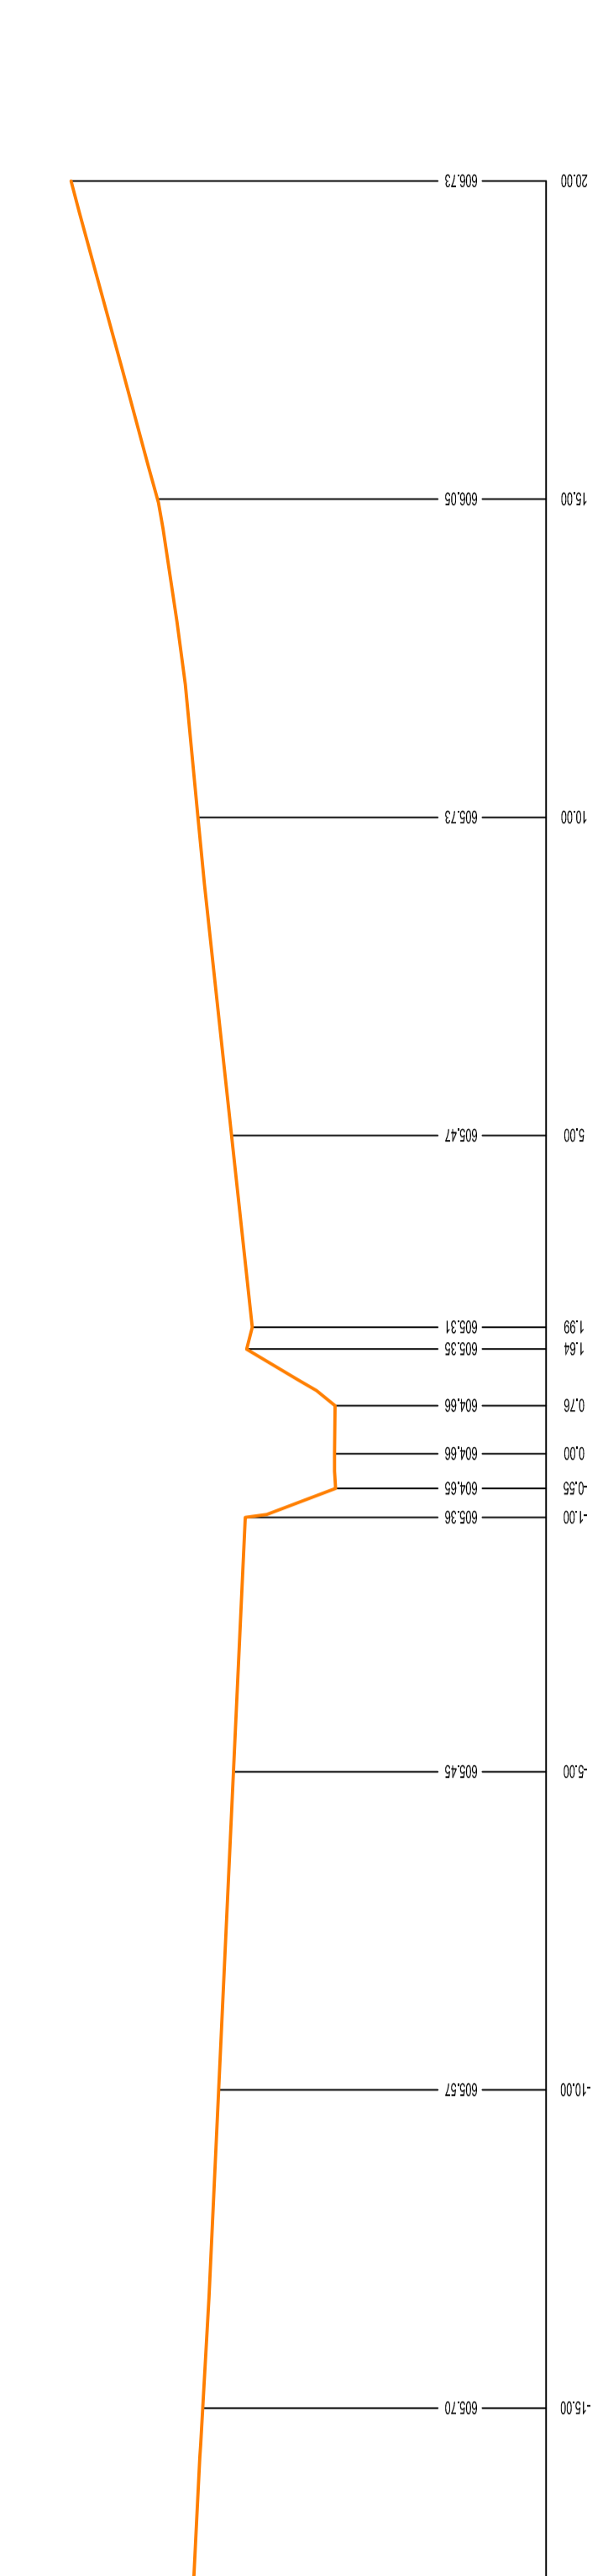

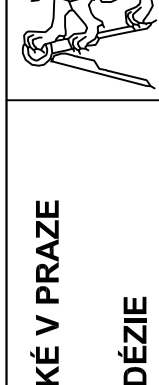
ČESKÉ VYSOKÉ UČENÍ TECHNICKÉ V PRAZE
FAKULTA STAVEBNÍ
KATEDRA SPECIÁLNÍ GEODÉZIE

VYKRES: 10.1. PŘÍČNÝ PROFIL 01 - 08
 VYHOTOVIL: JAROSLAV FAJFERLIK
 SOUBRAŇOVÝ SYSTÉM: 1 : 100/50
 VÝŠKOVÝ SYSTÉM: BpV
 MĚŘÍTKO: 9x
 DATUM: 02/2018
 ŠKOLNÍ ROK: 2017 / 2018