

DETAIL 5 - ATICS ABOVE ROOF A - GENERAL FACADE

B - CAVING FACADE - BRICKS

C - CAVING FACADE - RC

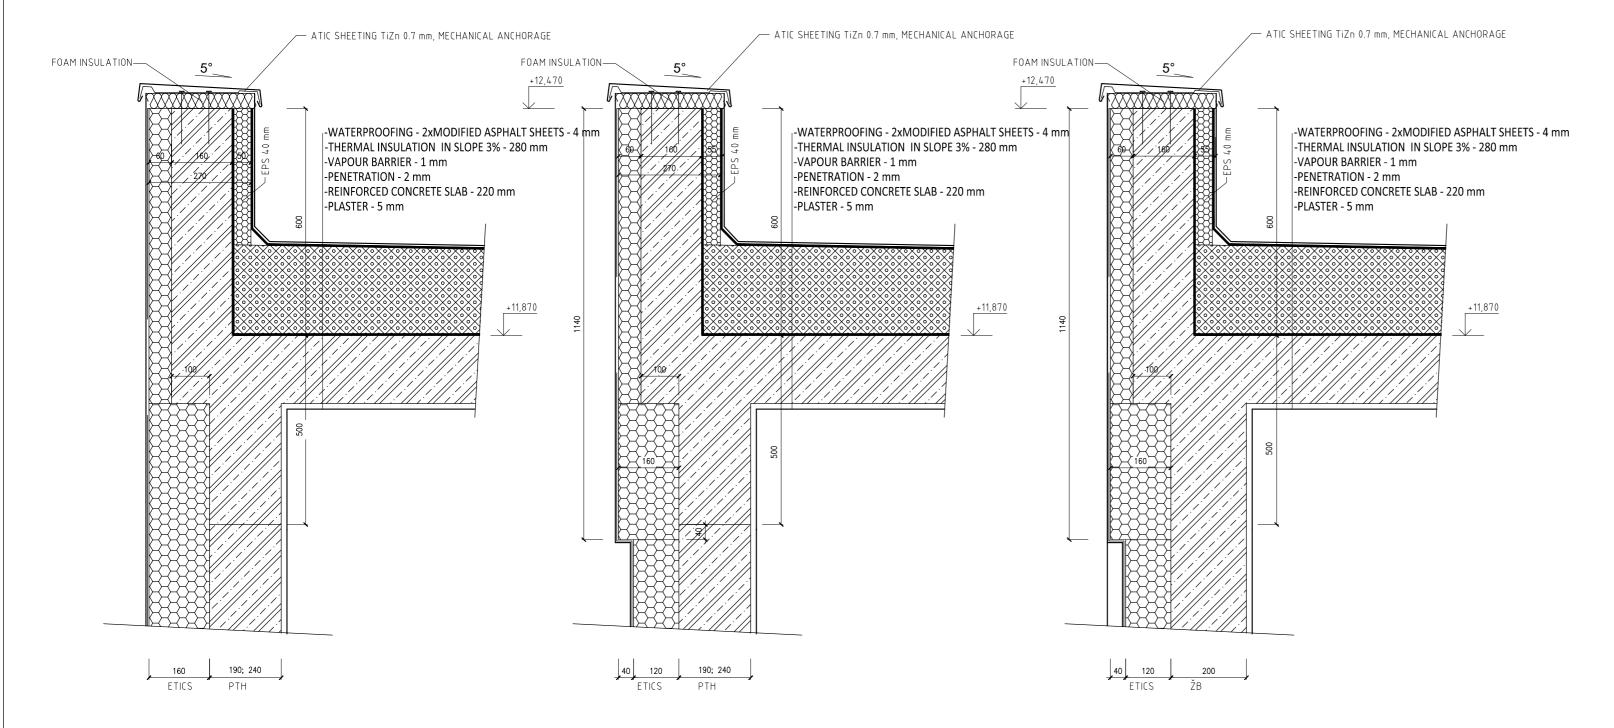

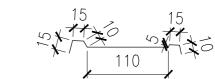



 $\pm 0,000 = +262,450 \text{ BpV}$

OBJECT	RESIDENTIAL BUILDING	Czech Technical University
DOCUMENTATION	™BUILDING PERMIT DOCUMENTATION	
CONSULTED WITH	Ing. Malila Noori, Ph.D.	date 05 / 2018
CREATED BY	Malathe Alkhateeb	1:50
PART	BUILDING STRUCTURE	Nr A4
DRAWING	DETAIL 5	Drawing nr.