



PŪDORYS 2.NP (M1:200)

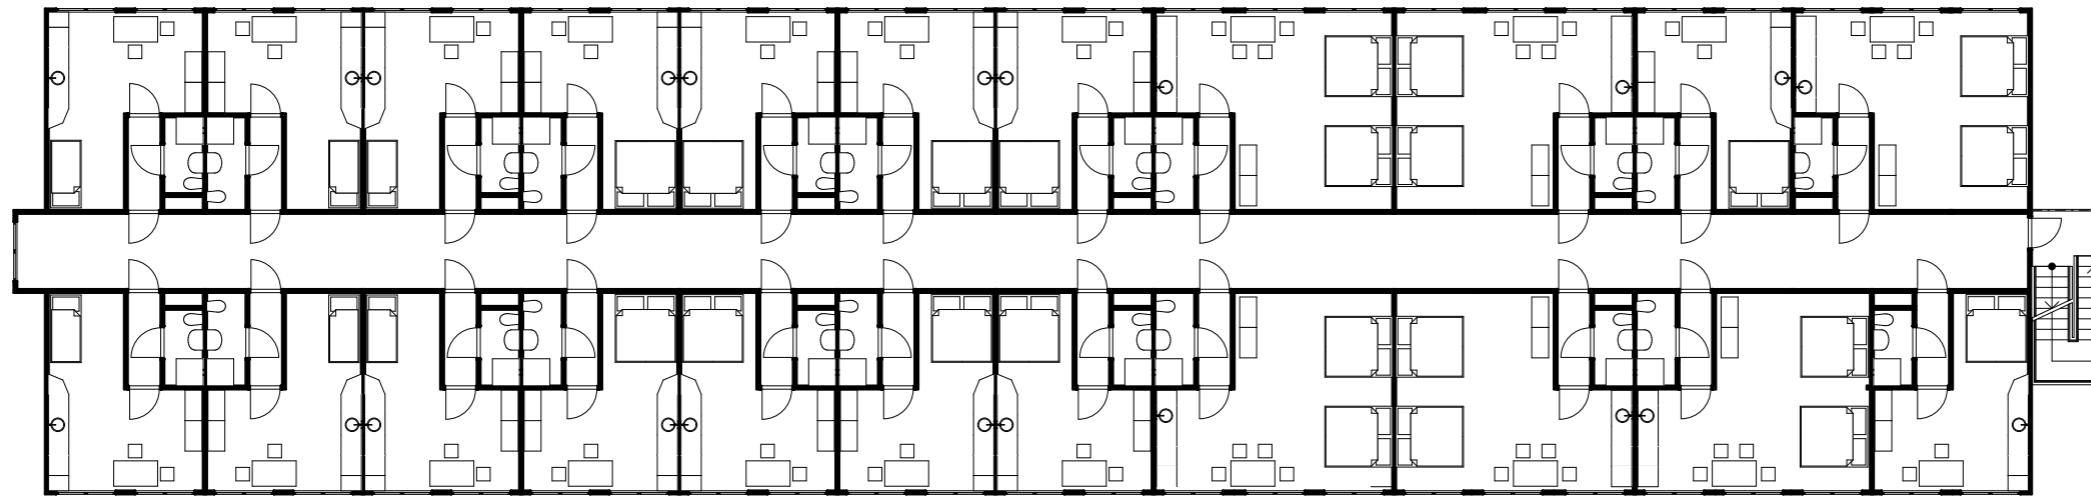

PŪDORYS 1.NP (M1:200)

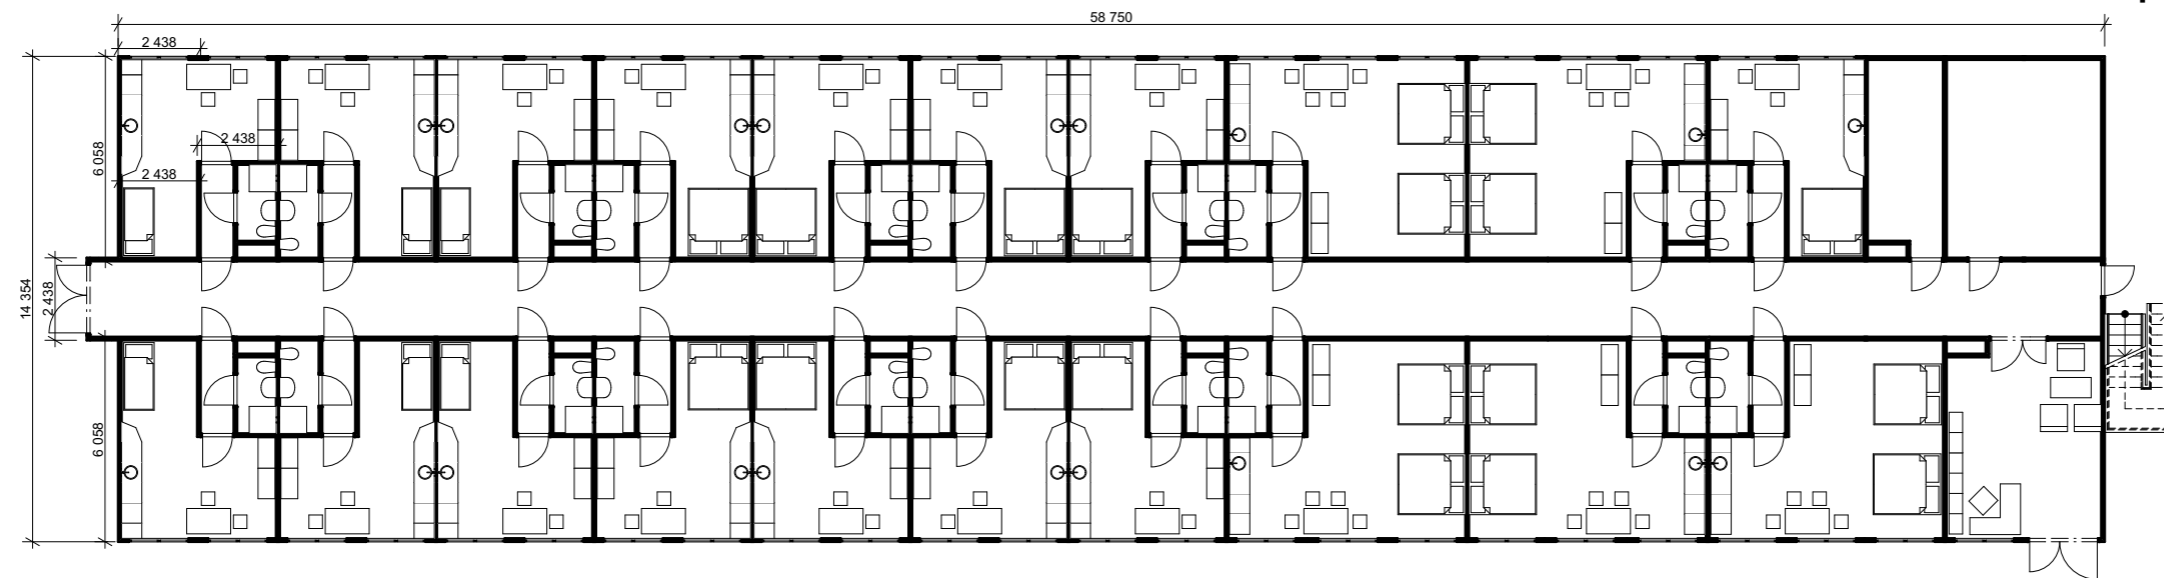

ŘEZ (M1:200)

