



PŮDORYS 2.NP (M1:300)

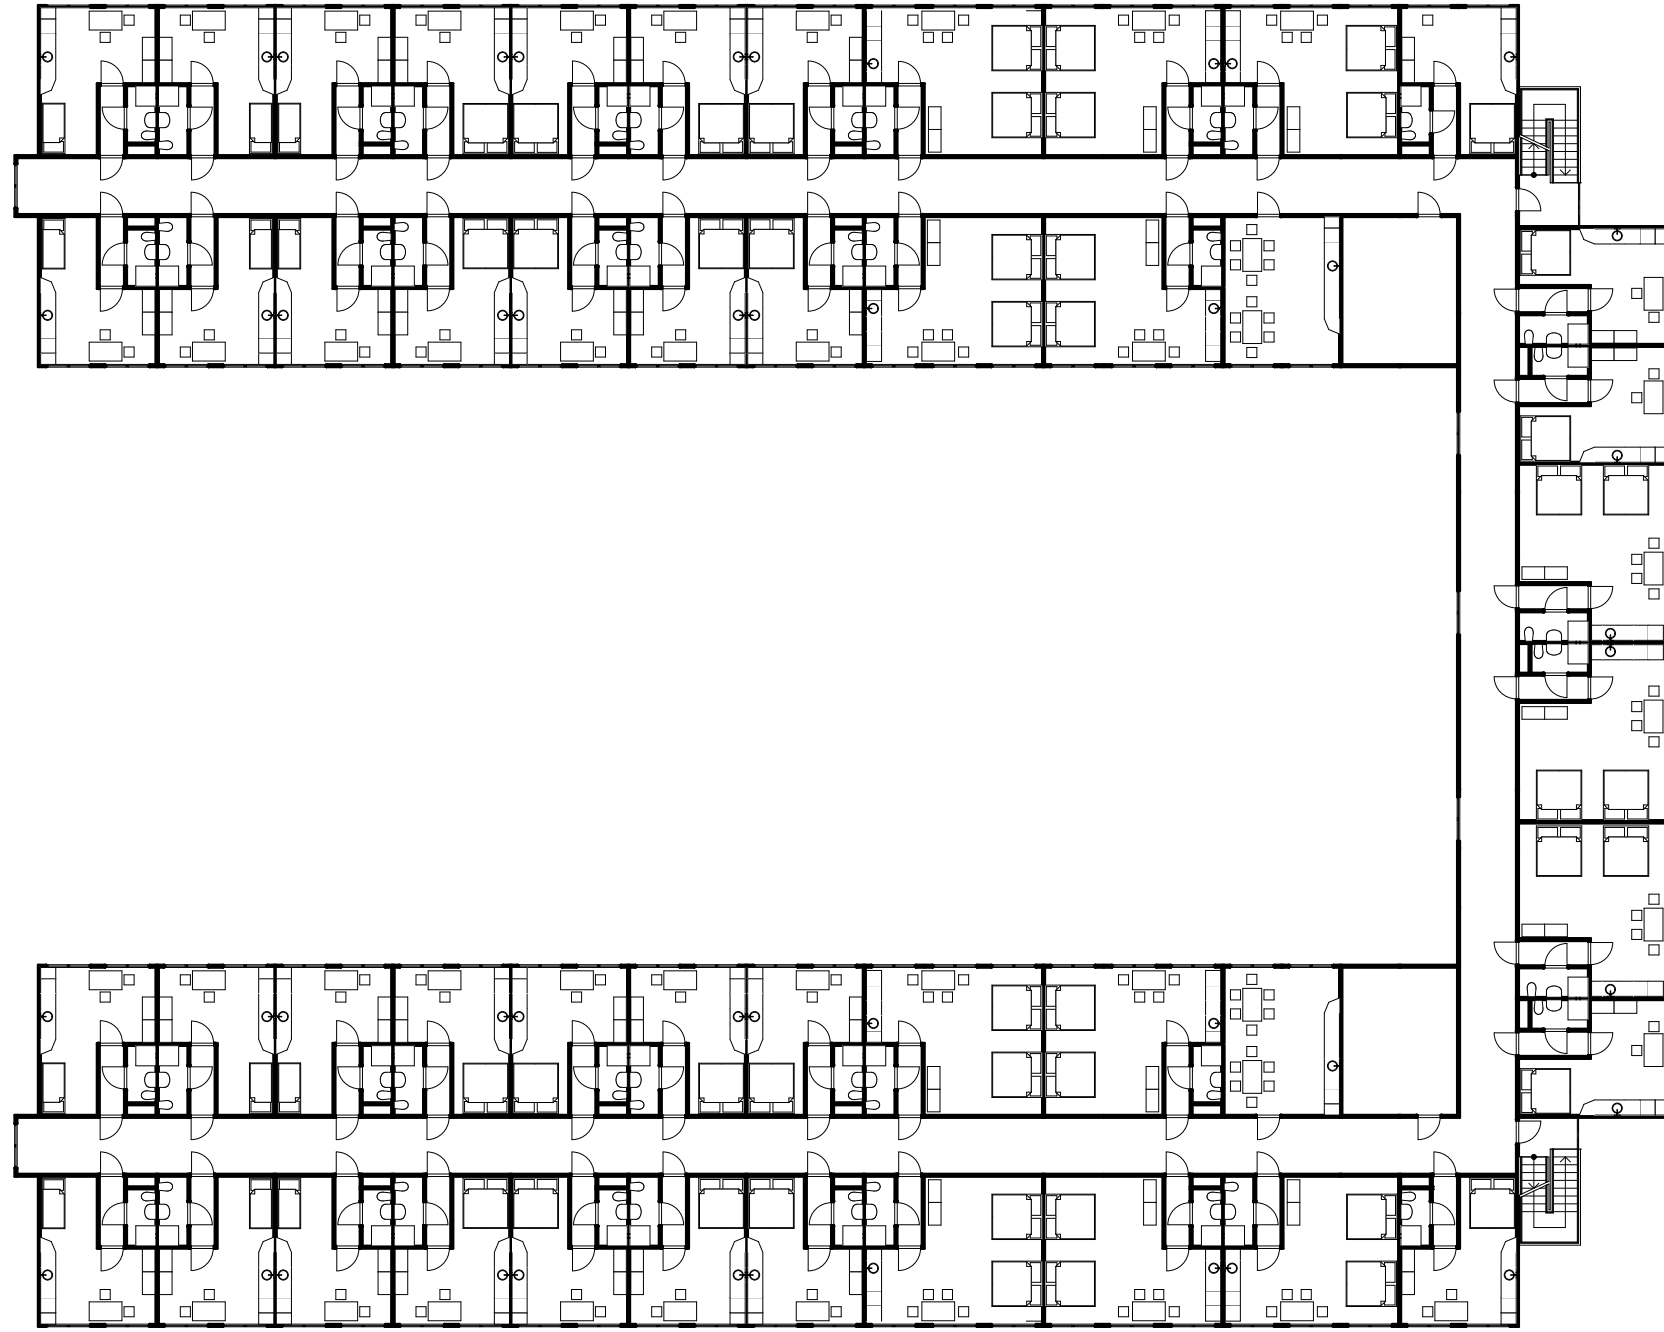

PŮDORYS 1.NP (M1:300)

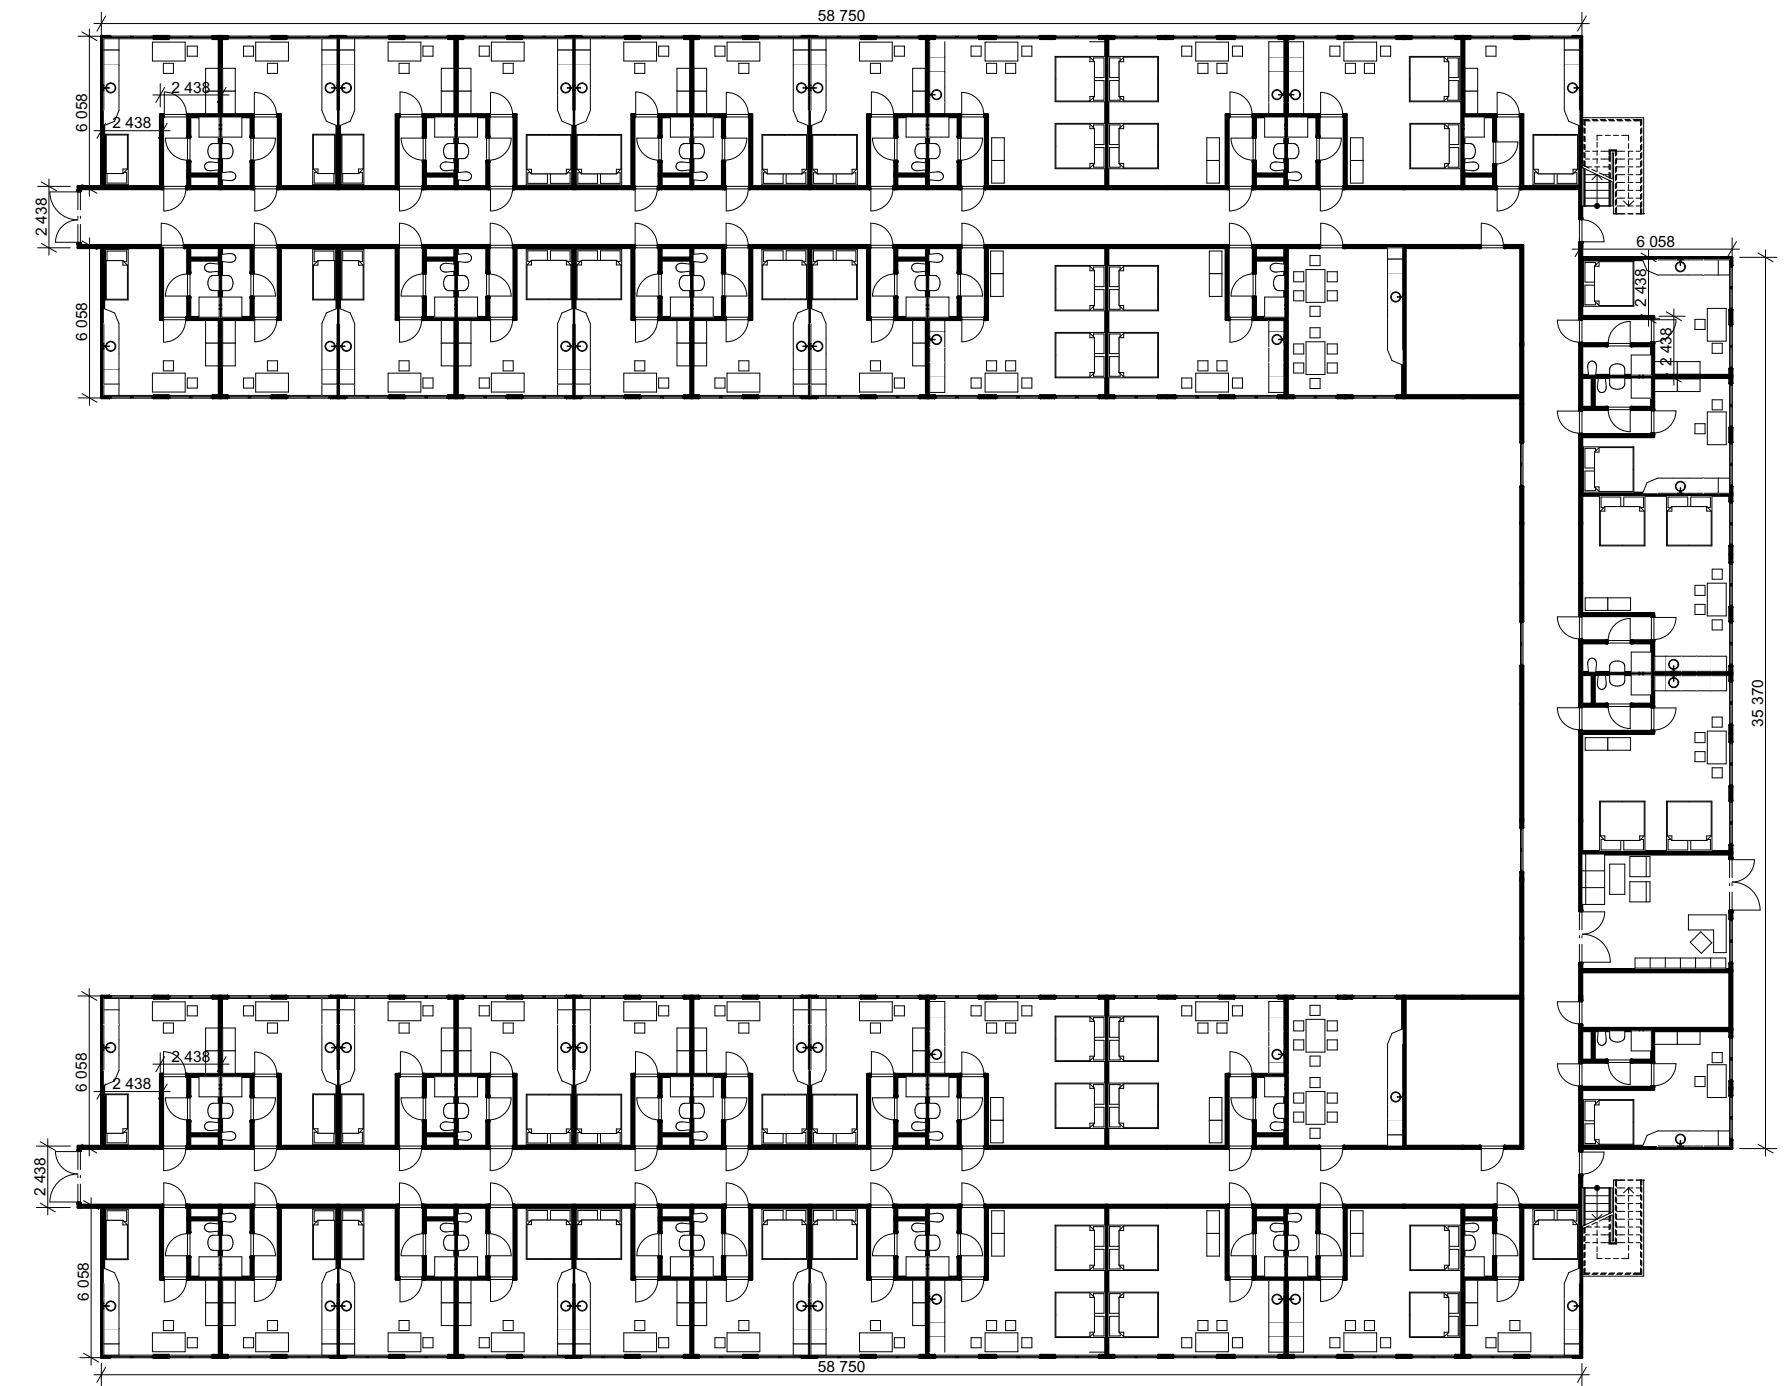

ŘEZ (M1:300)

