


# PŮDORYS 1.NP (M1:200)

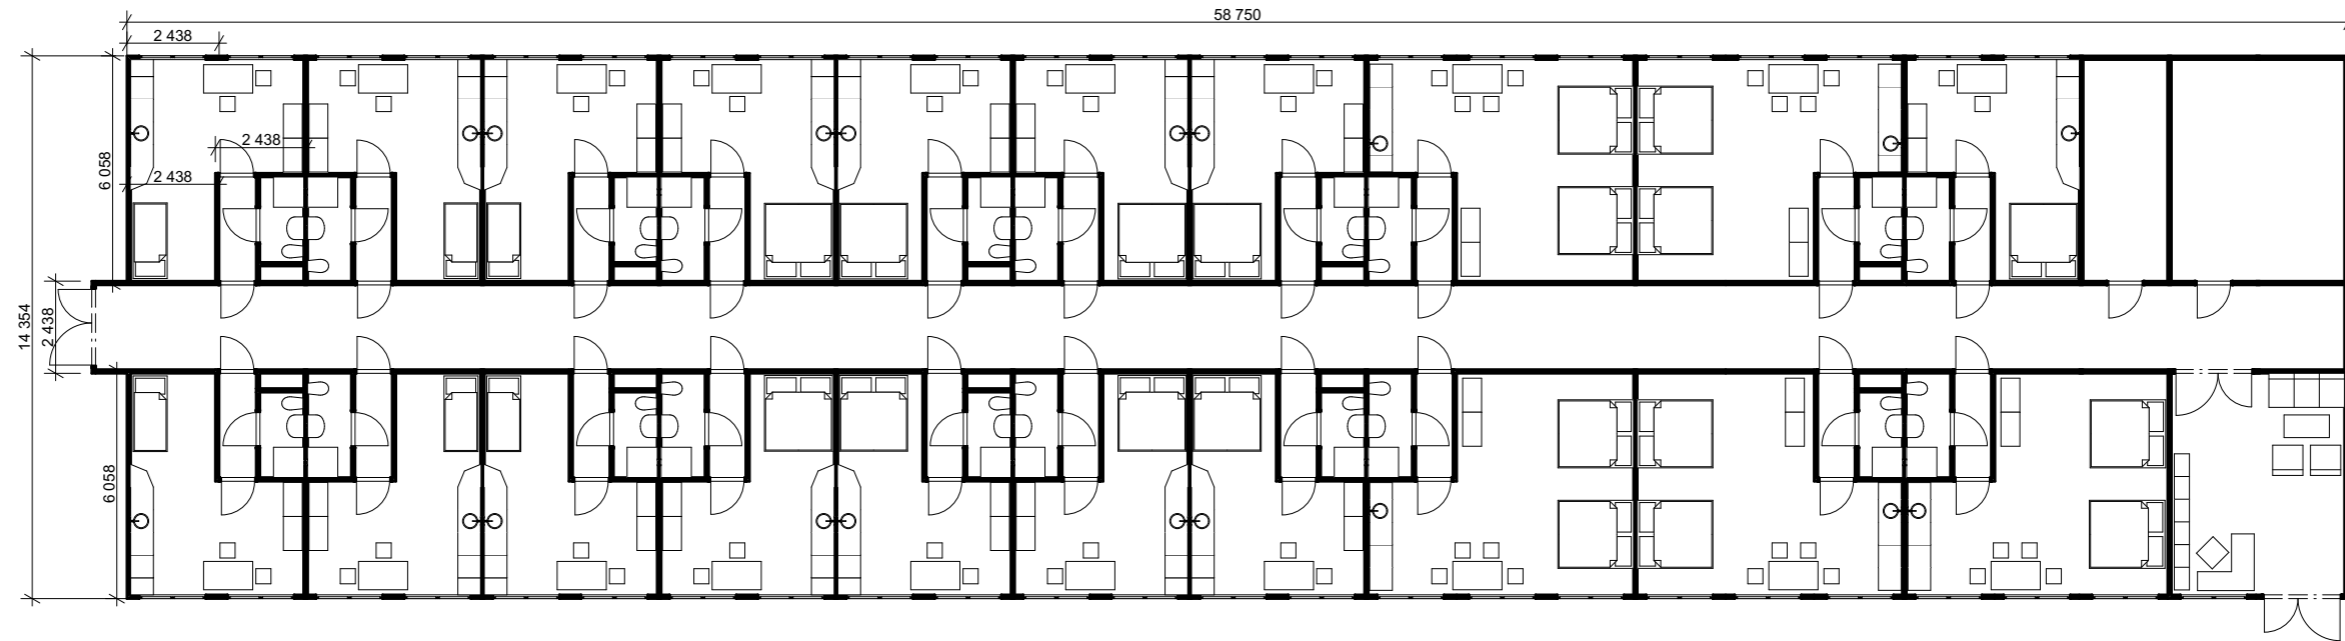

# ŘEZ (M1:200)

