



COMMUNITY CENTER PALATA

2020 | FA ČVUT | ATELIÉR ŠESTÁKOVÁ - DVOŘÁK | ANĚLA RATKOVIĆ | Diploma Project


Lv -1
1:200

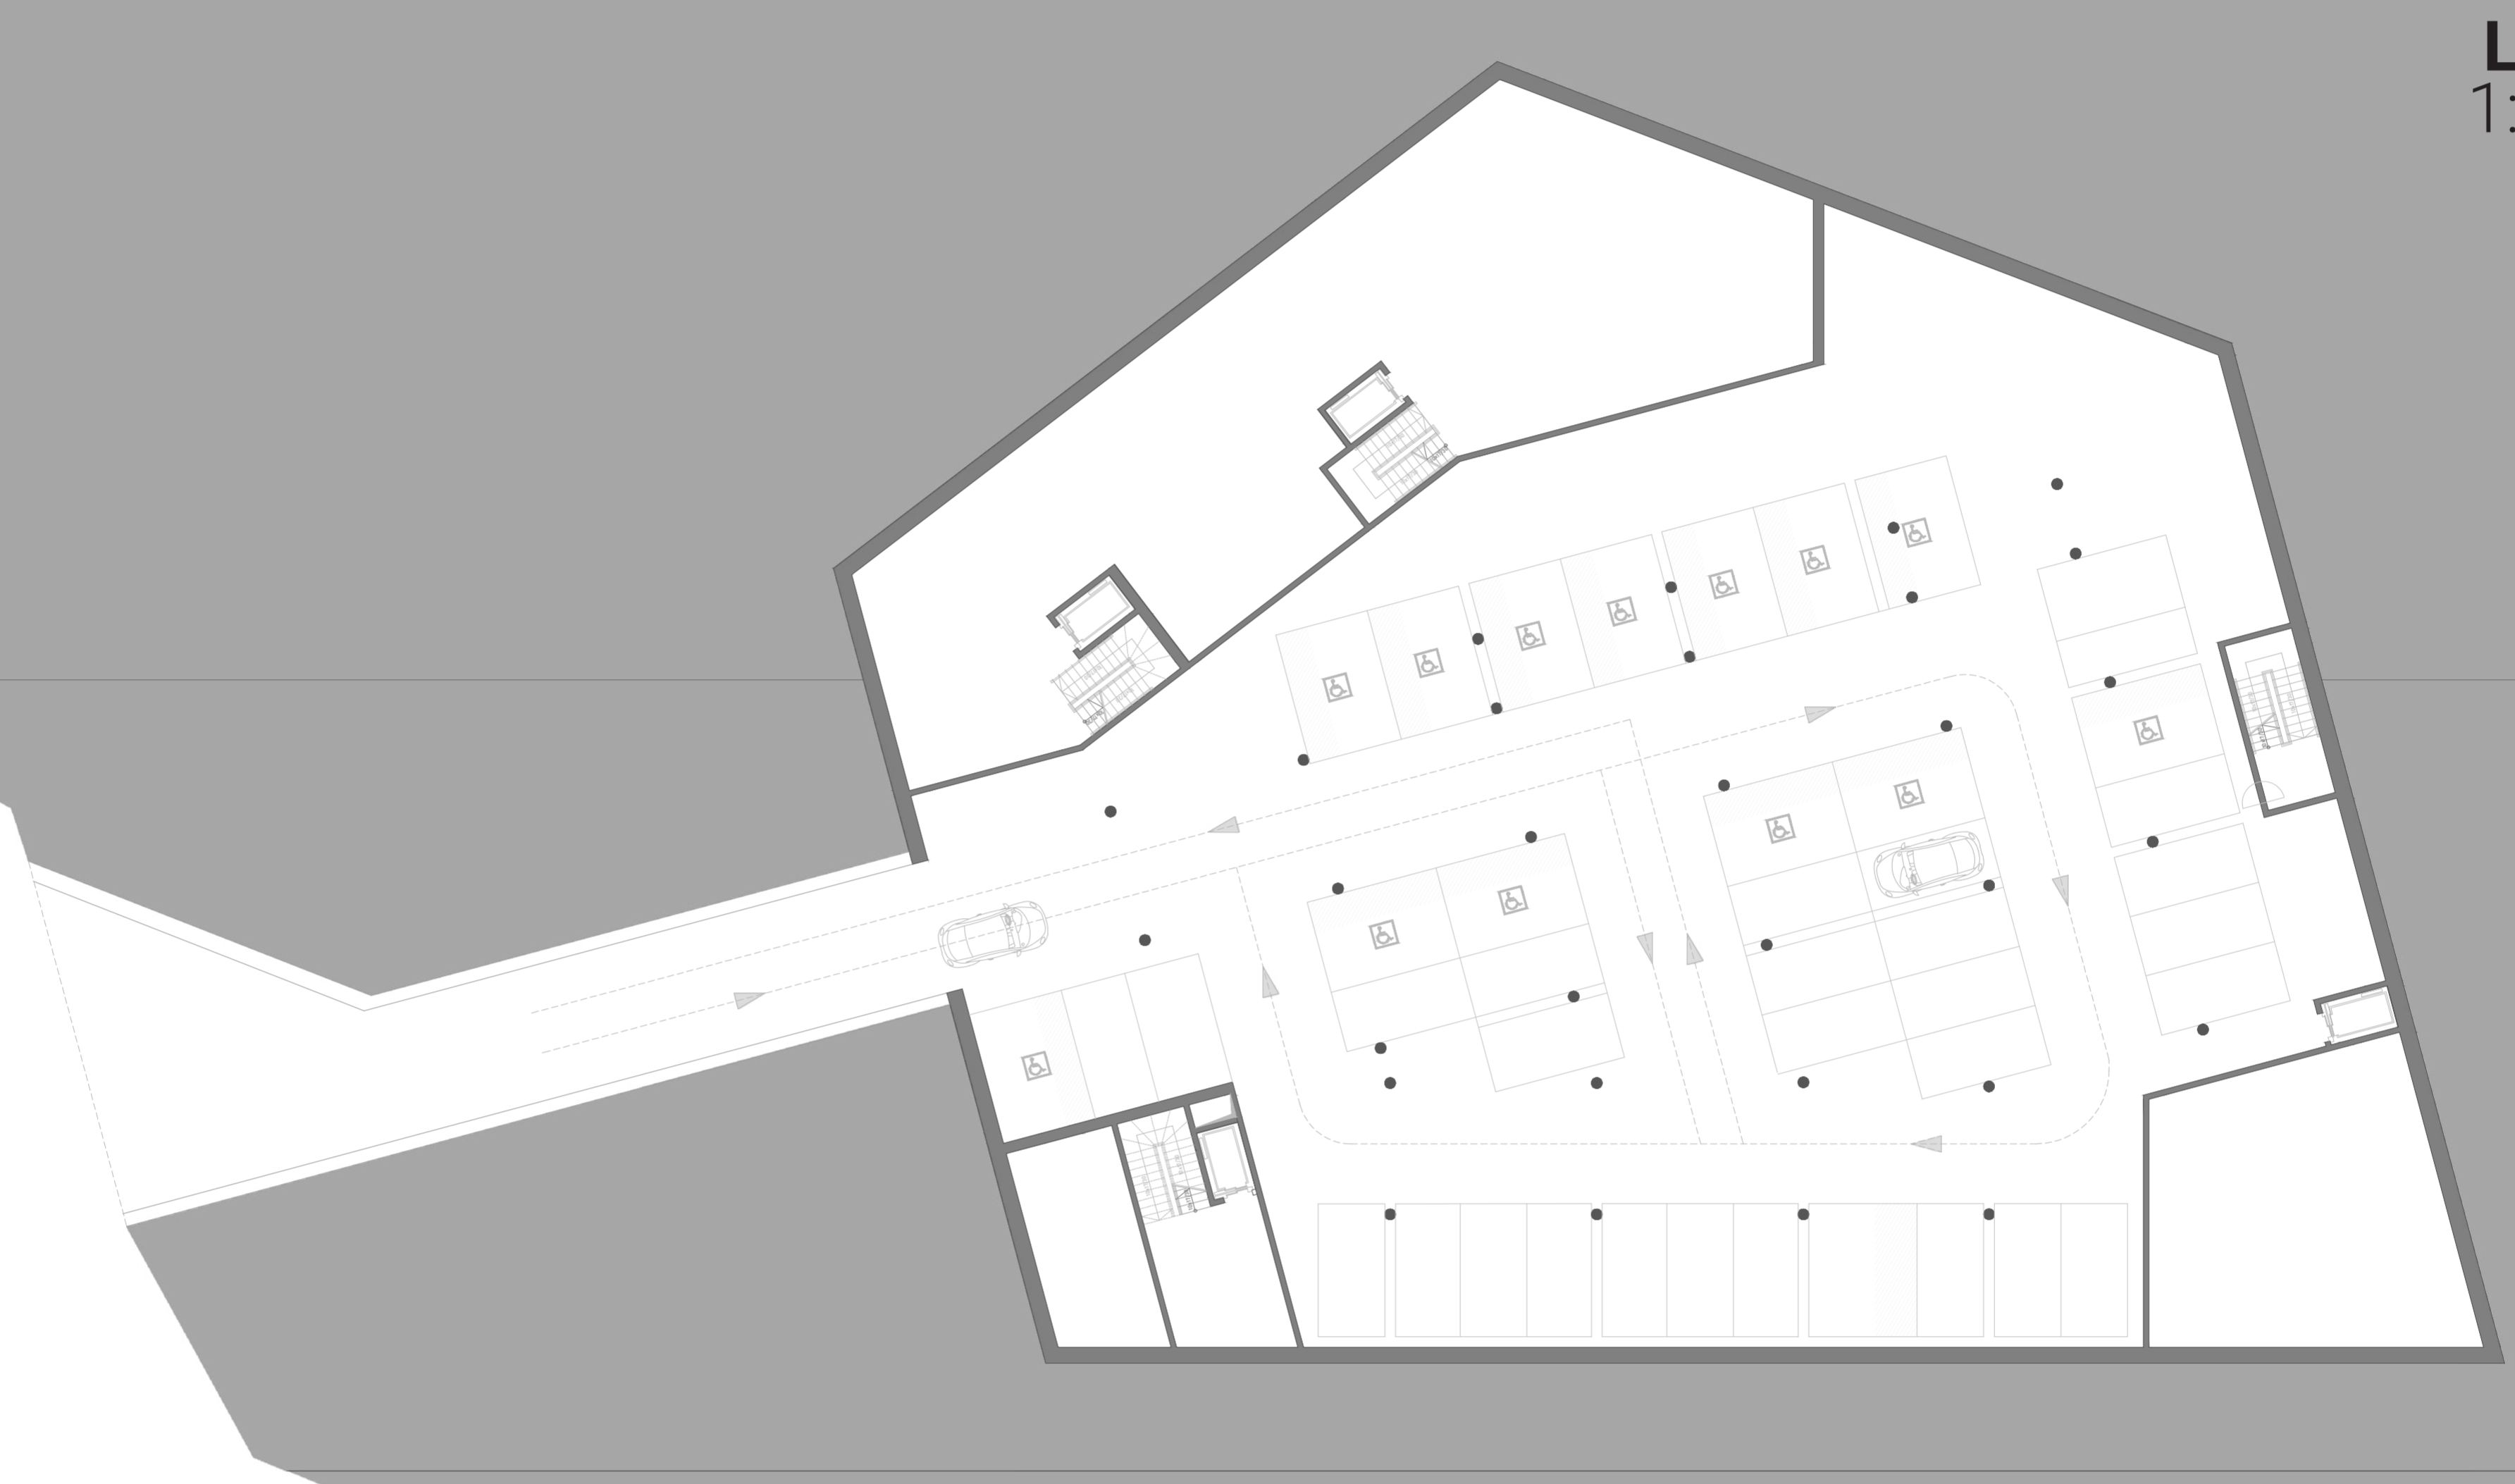

Program diagrams

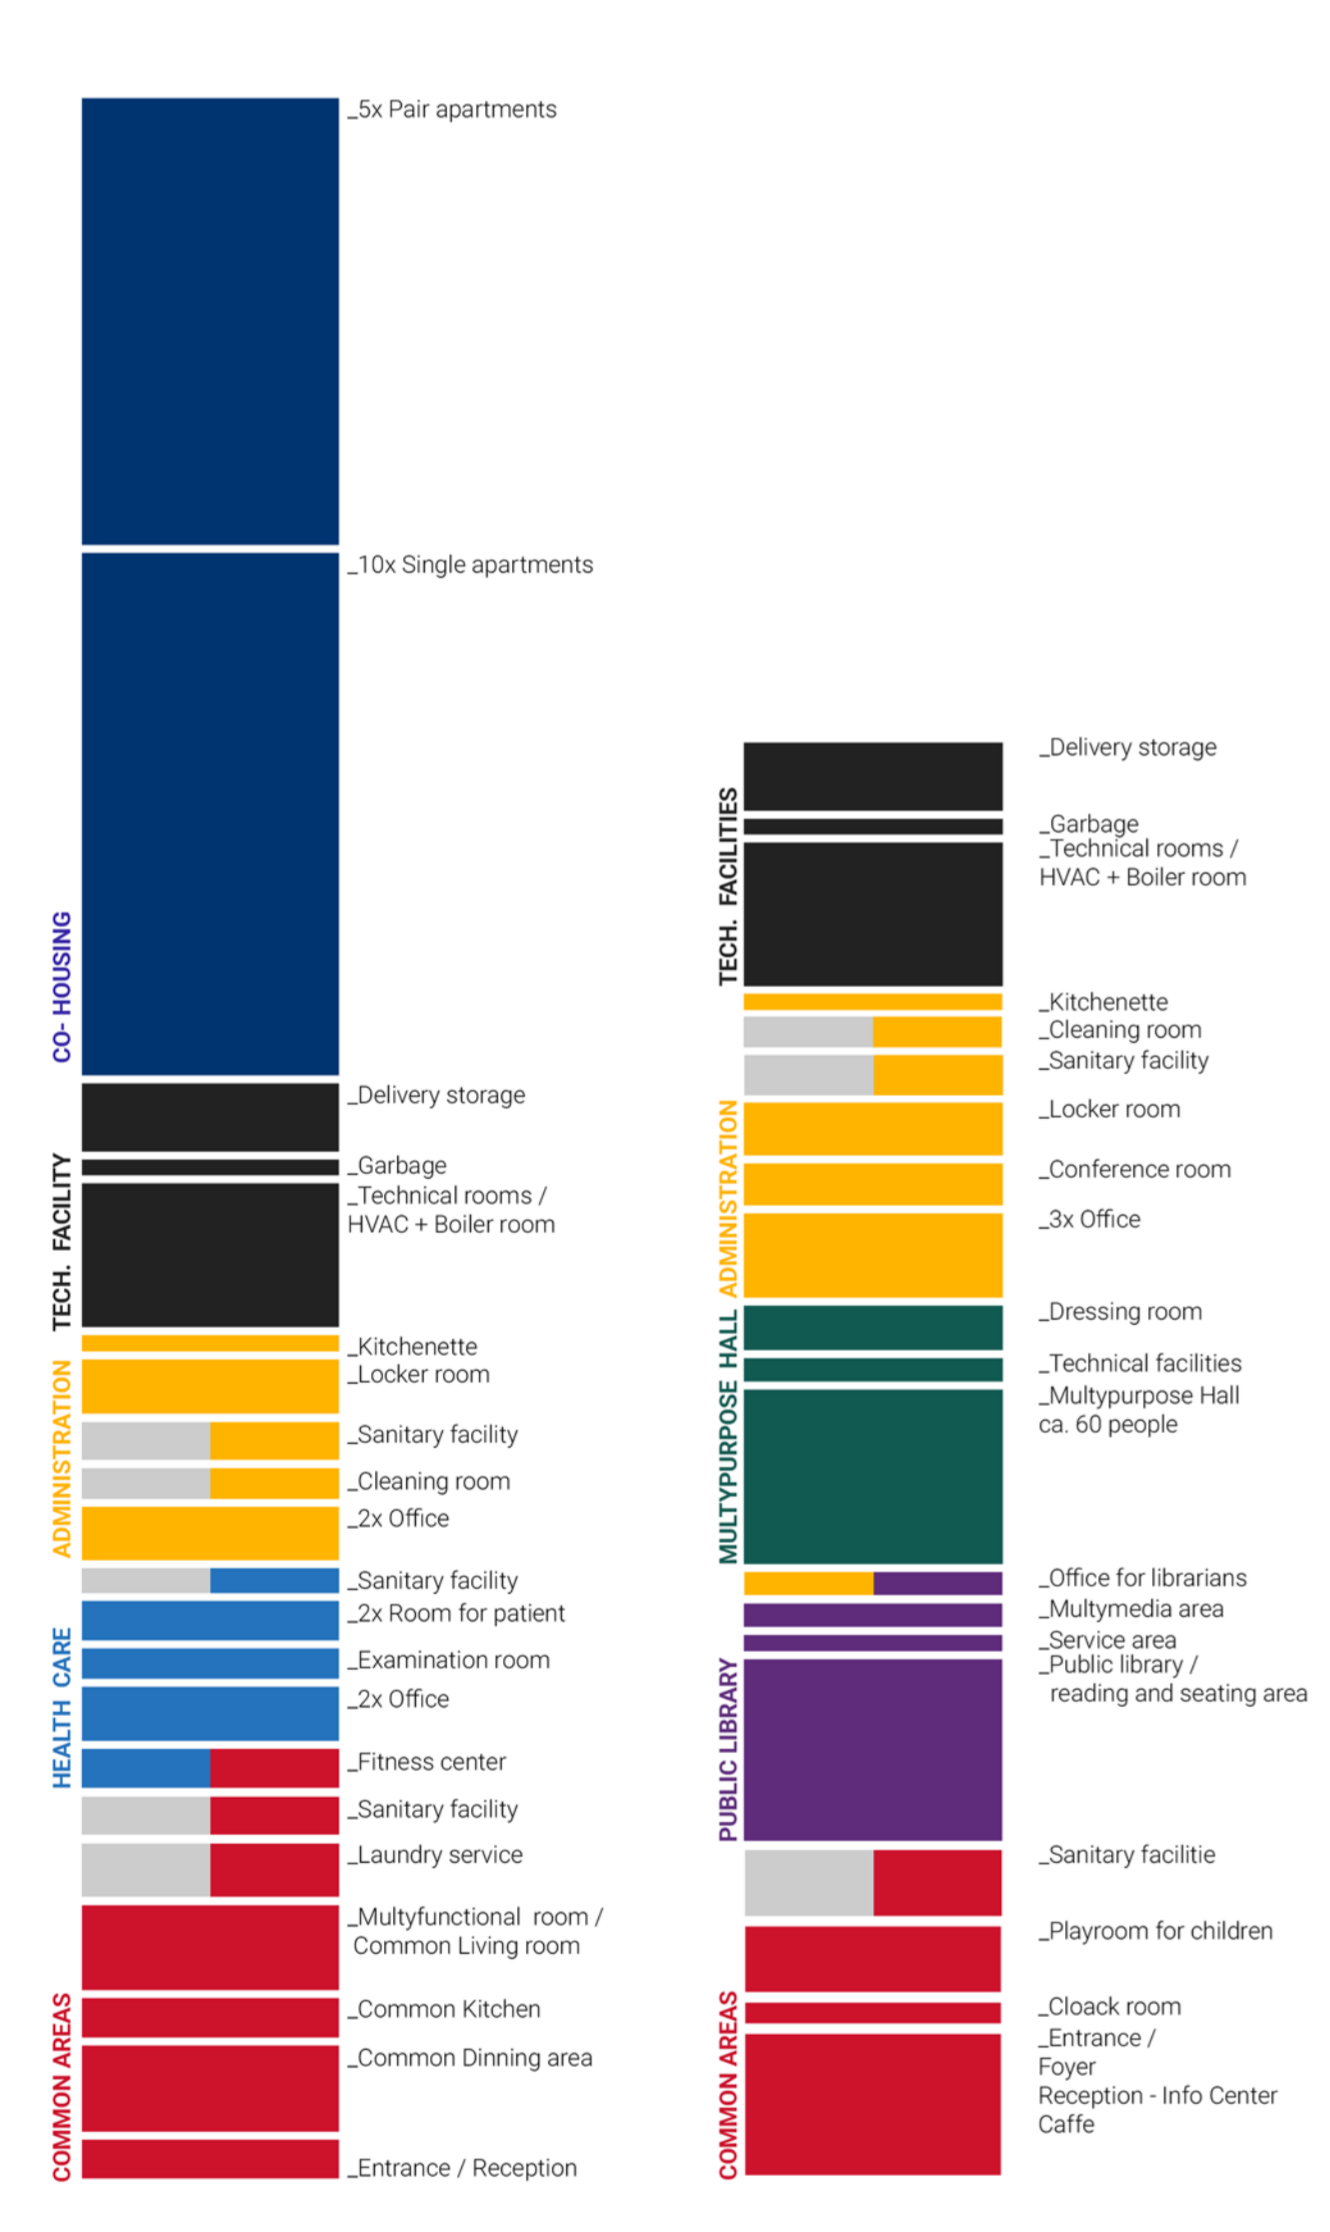




Lv 0
1:200

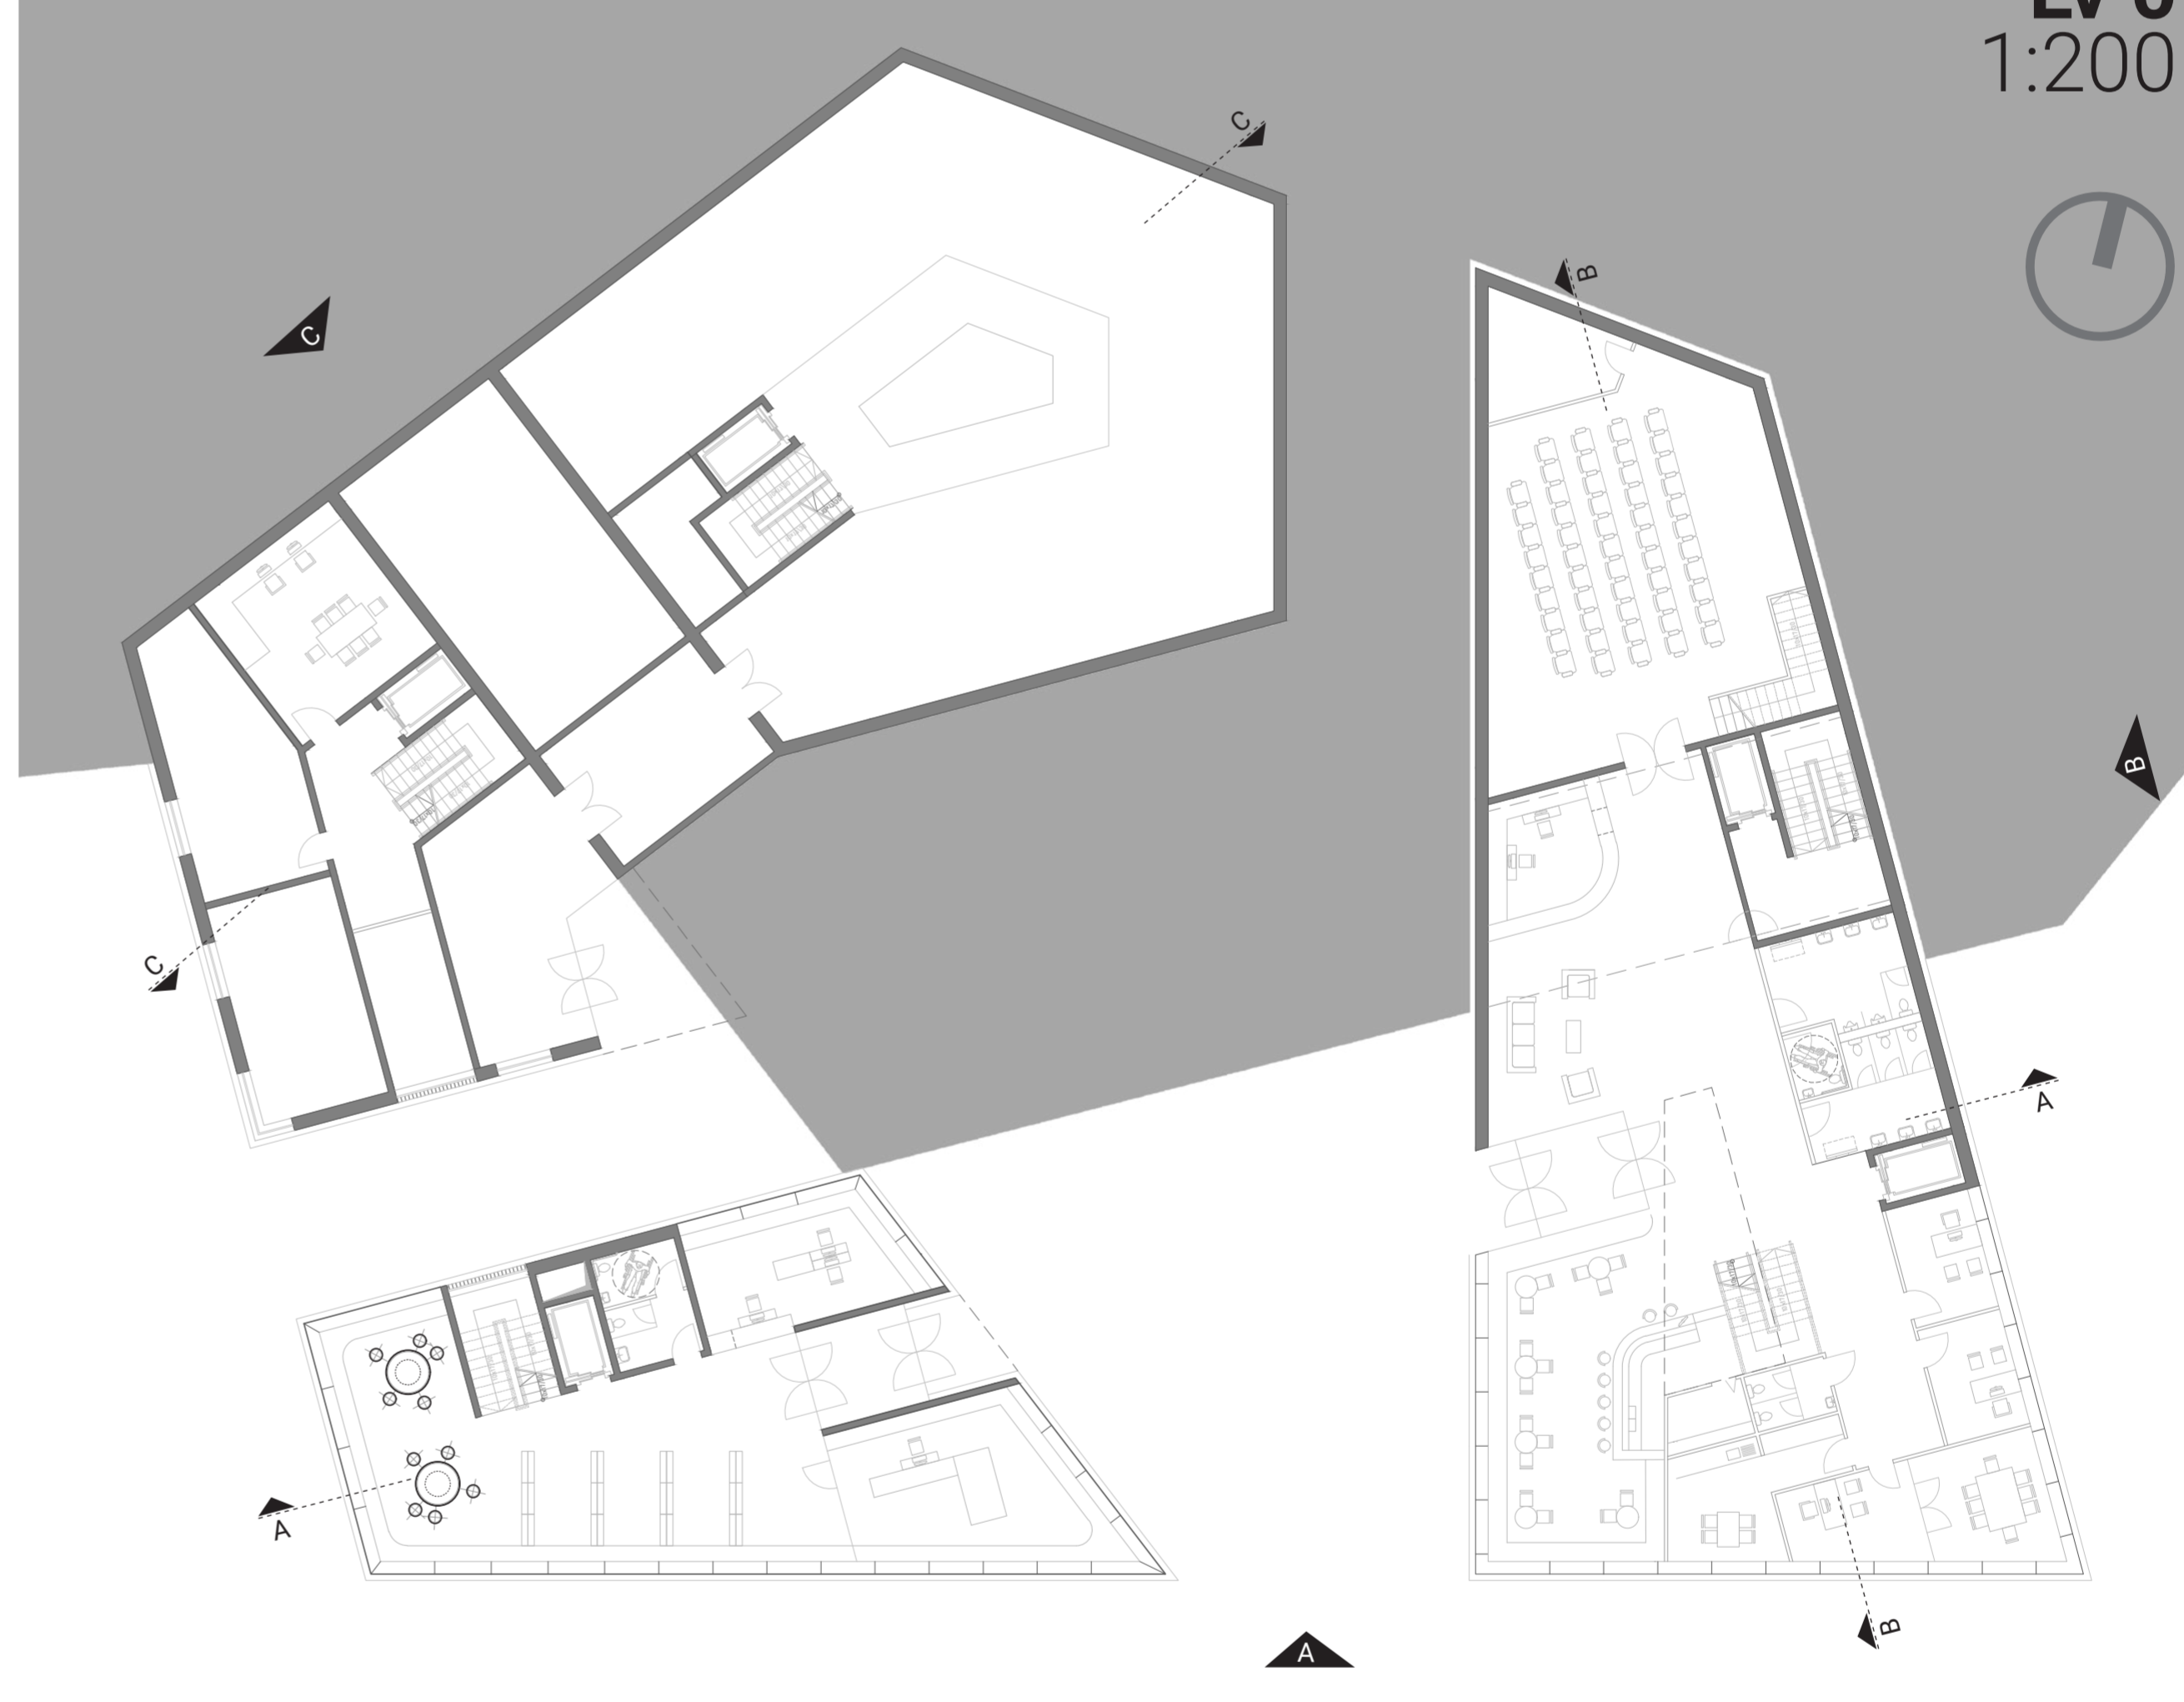


Lv 1
1:200




Lv 2
1:200

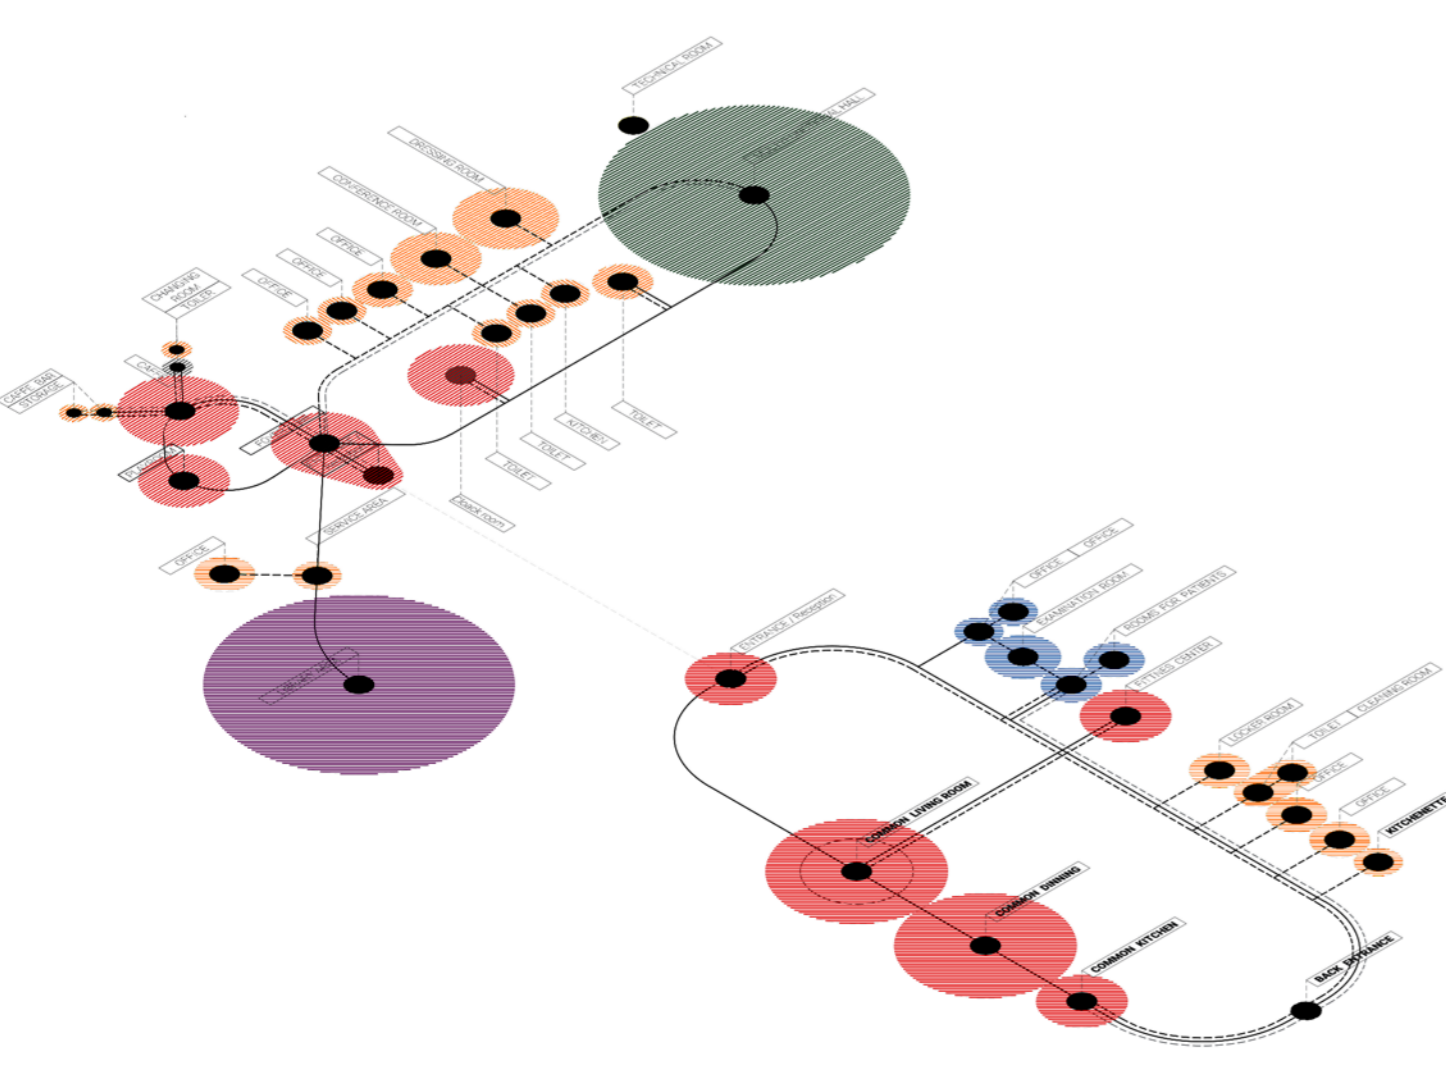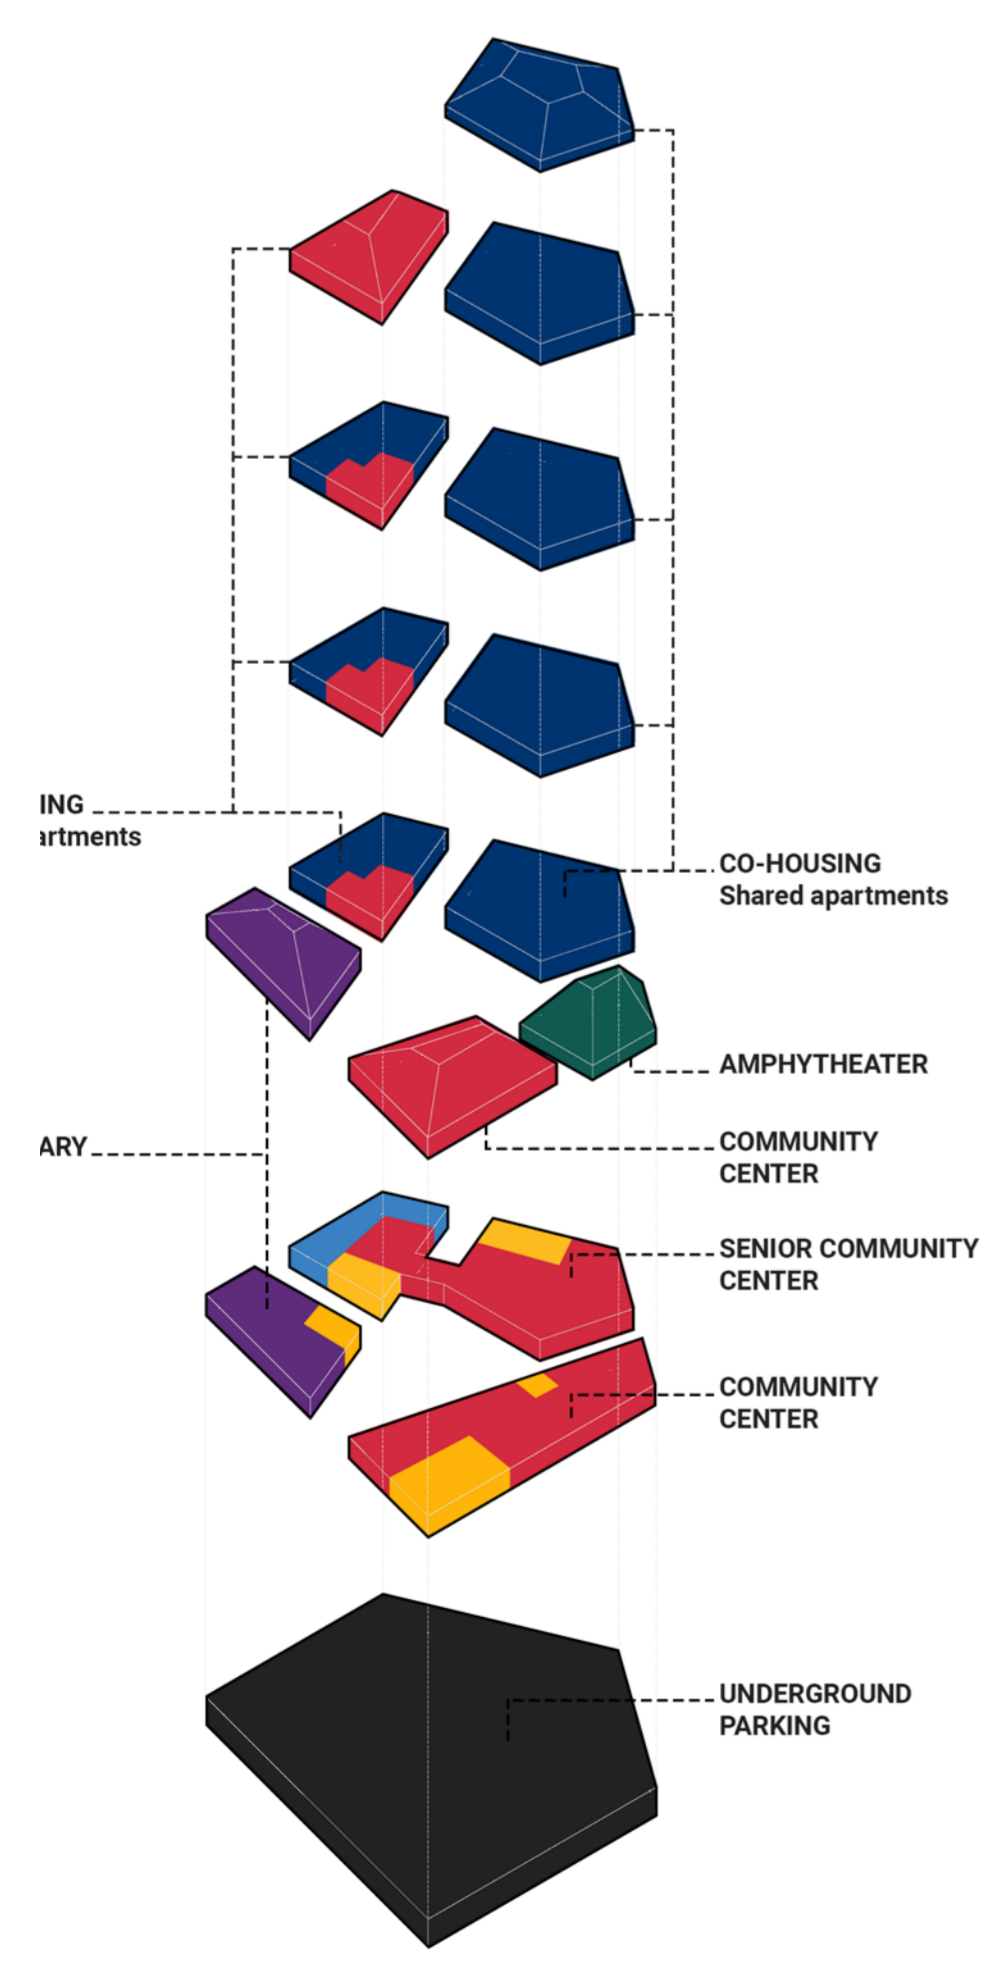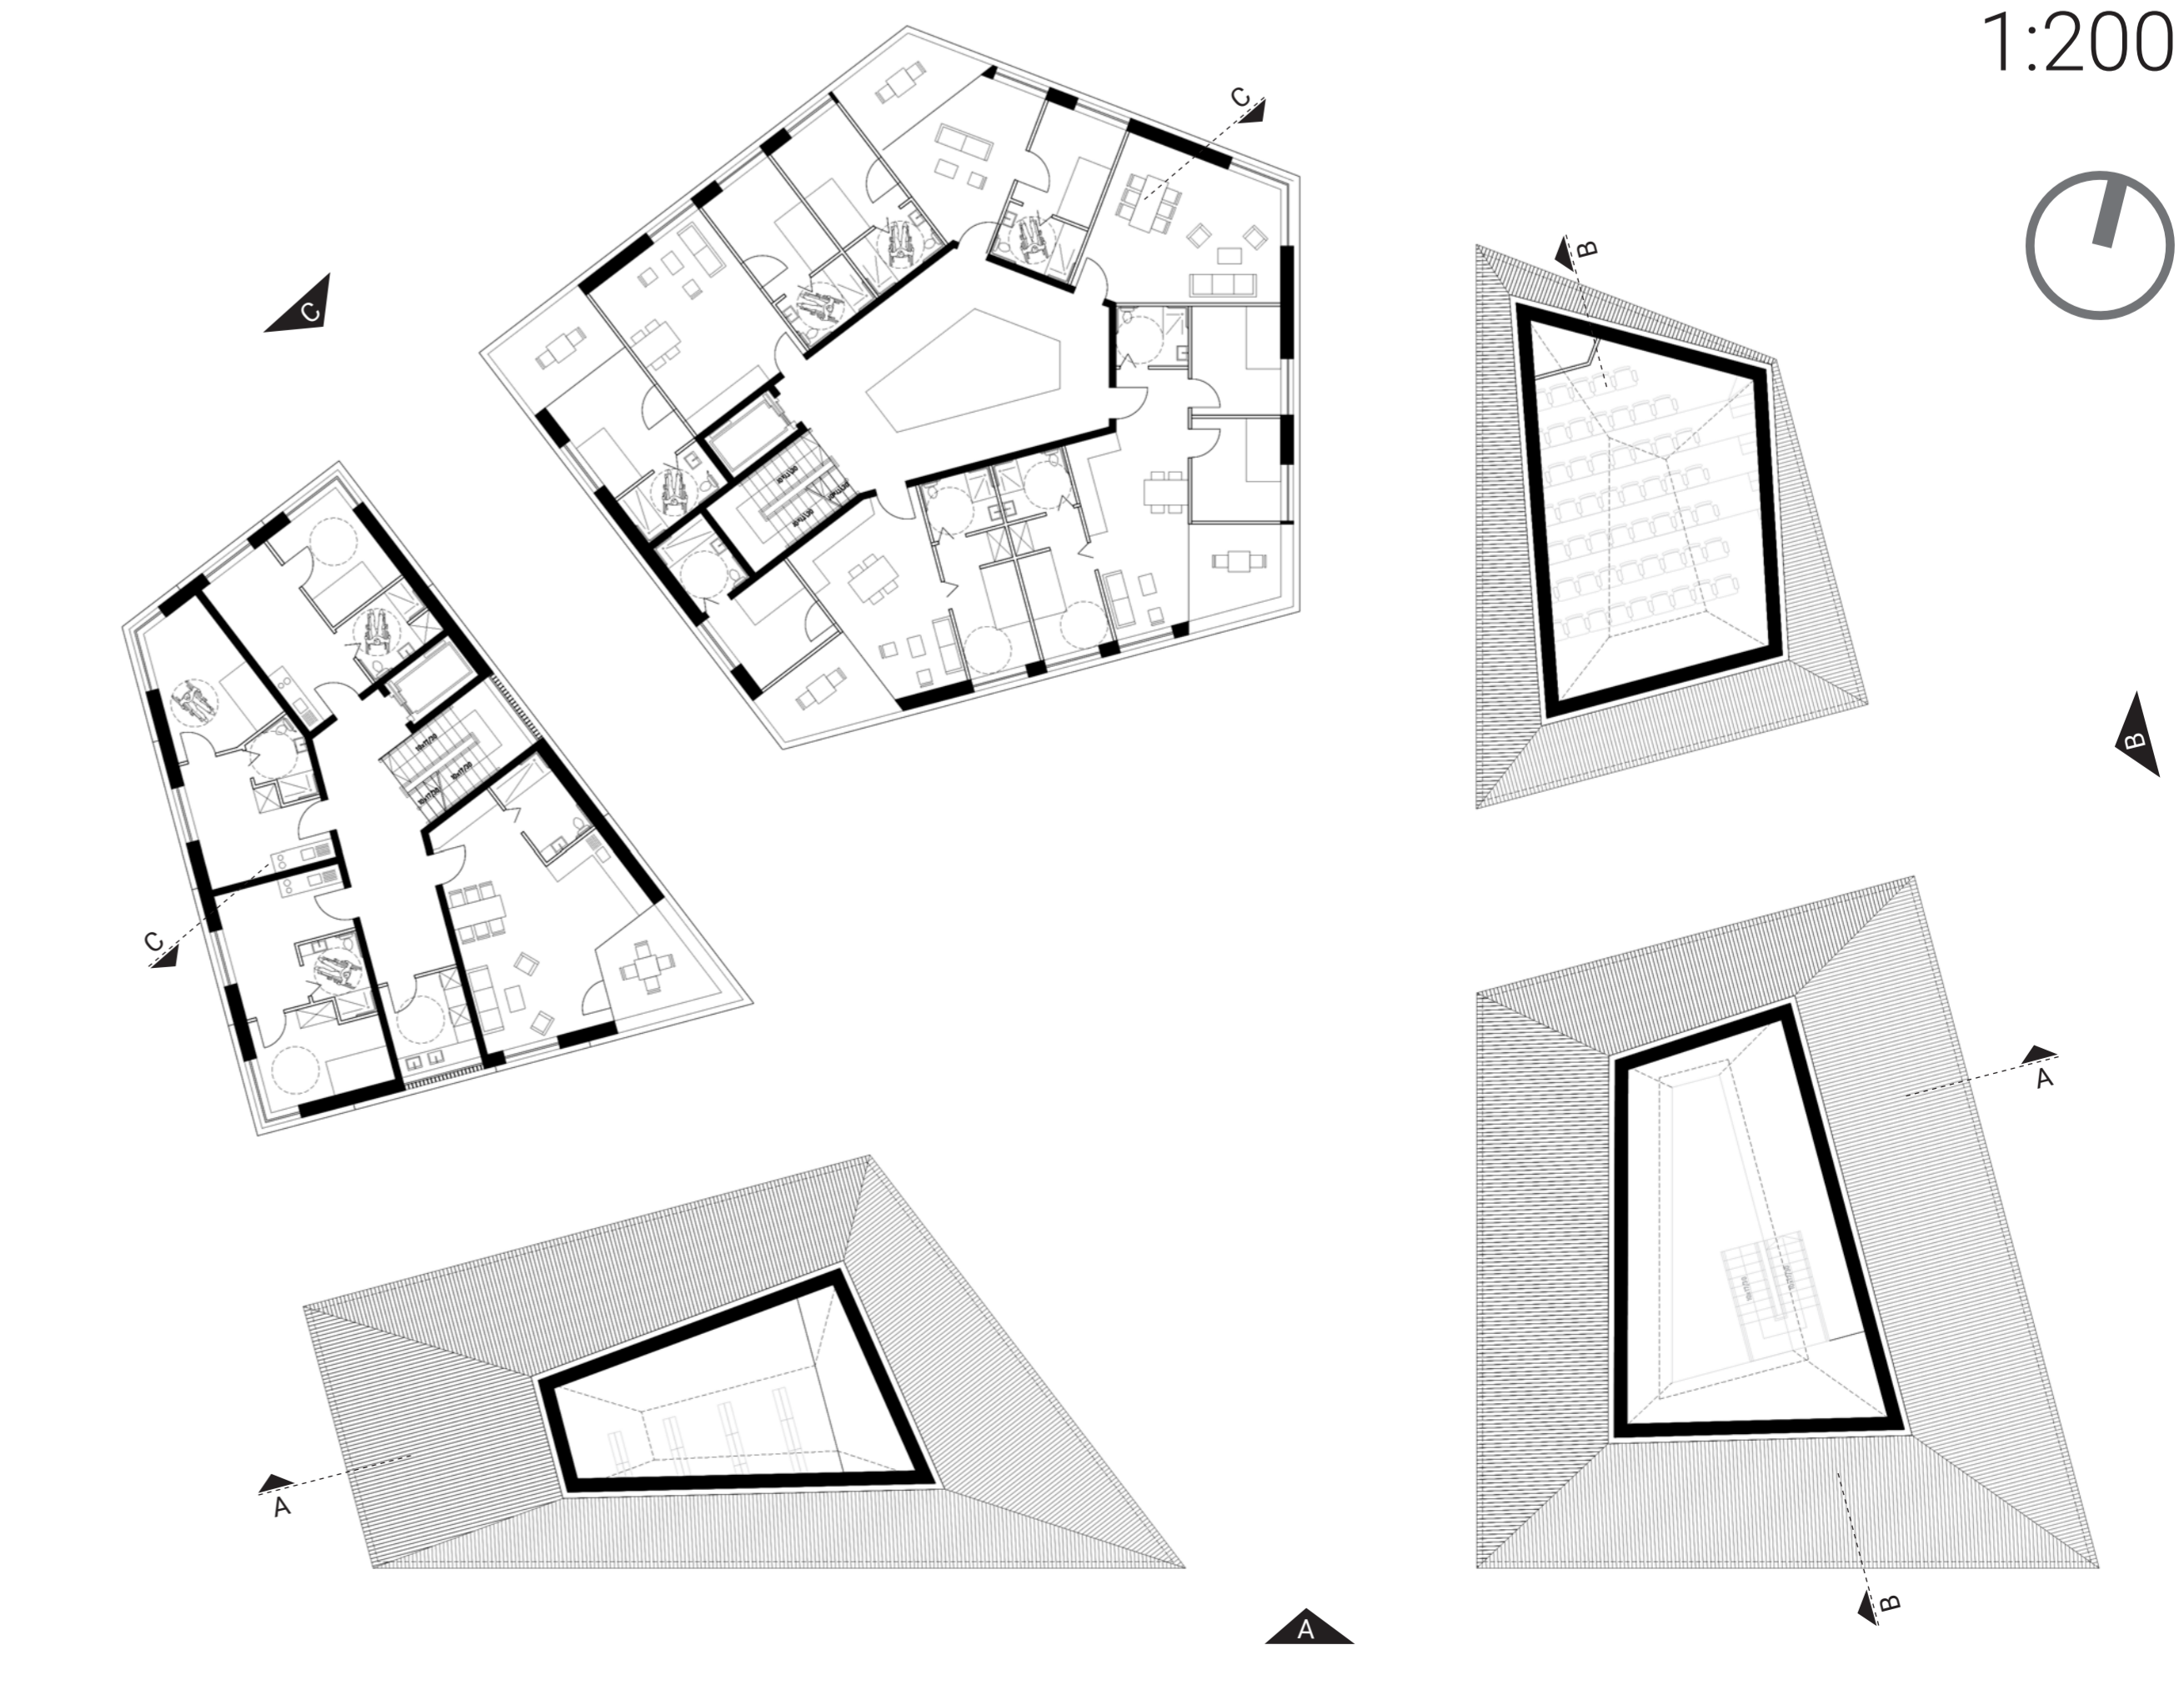


Section A-A
1:200

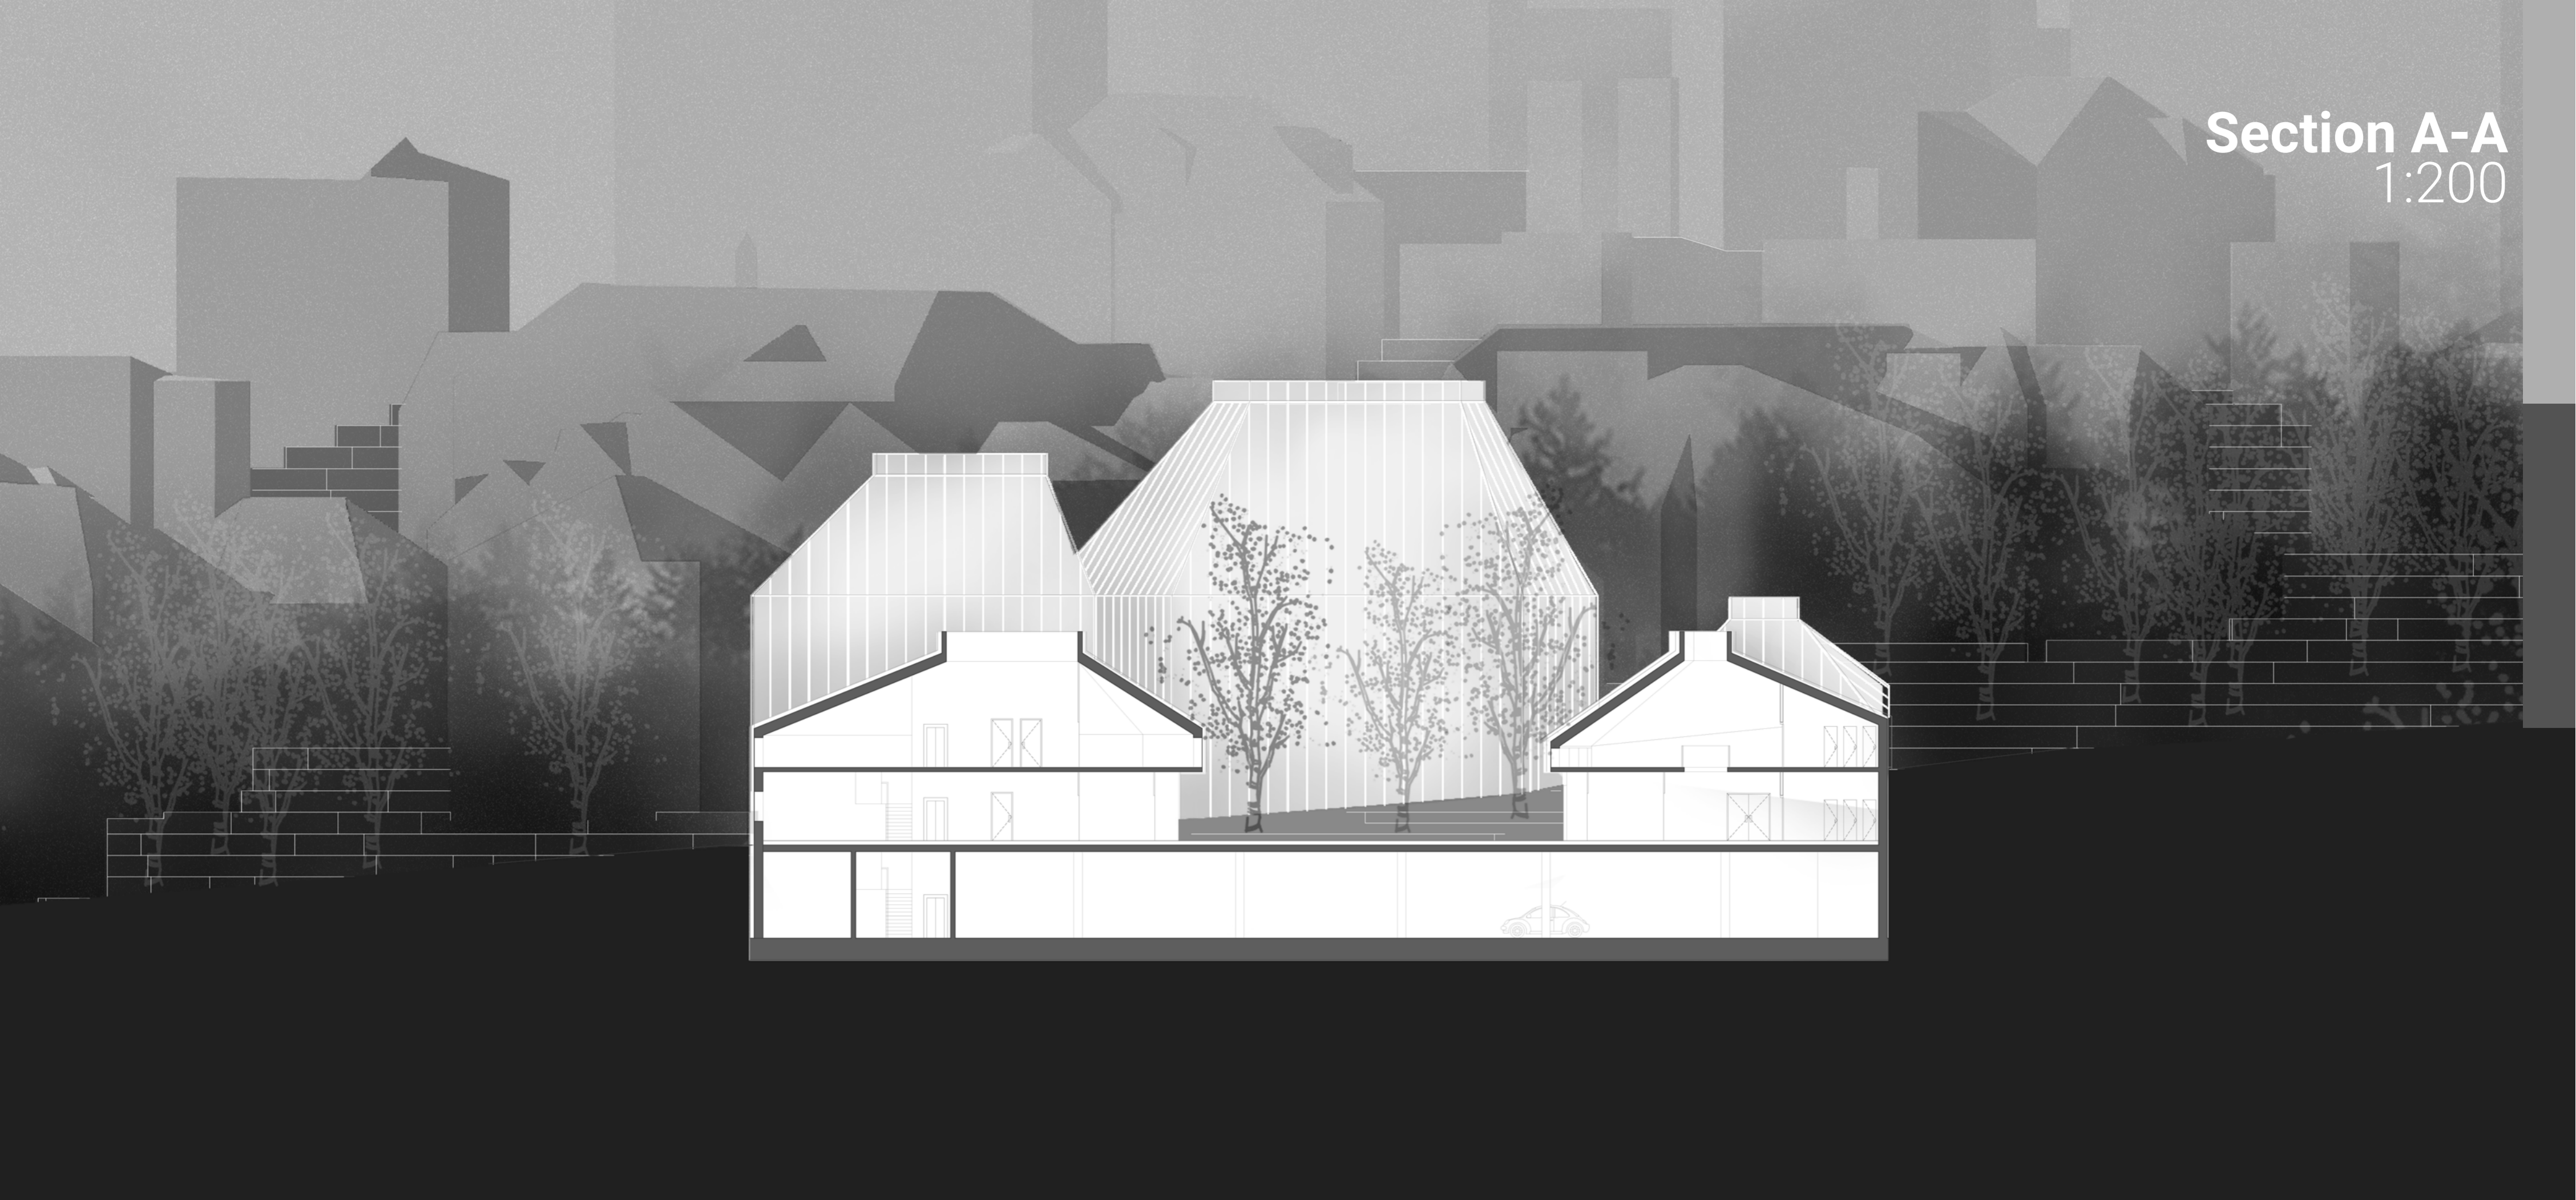

Section B-B
1:200

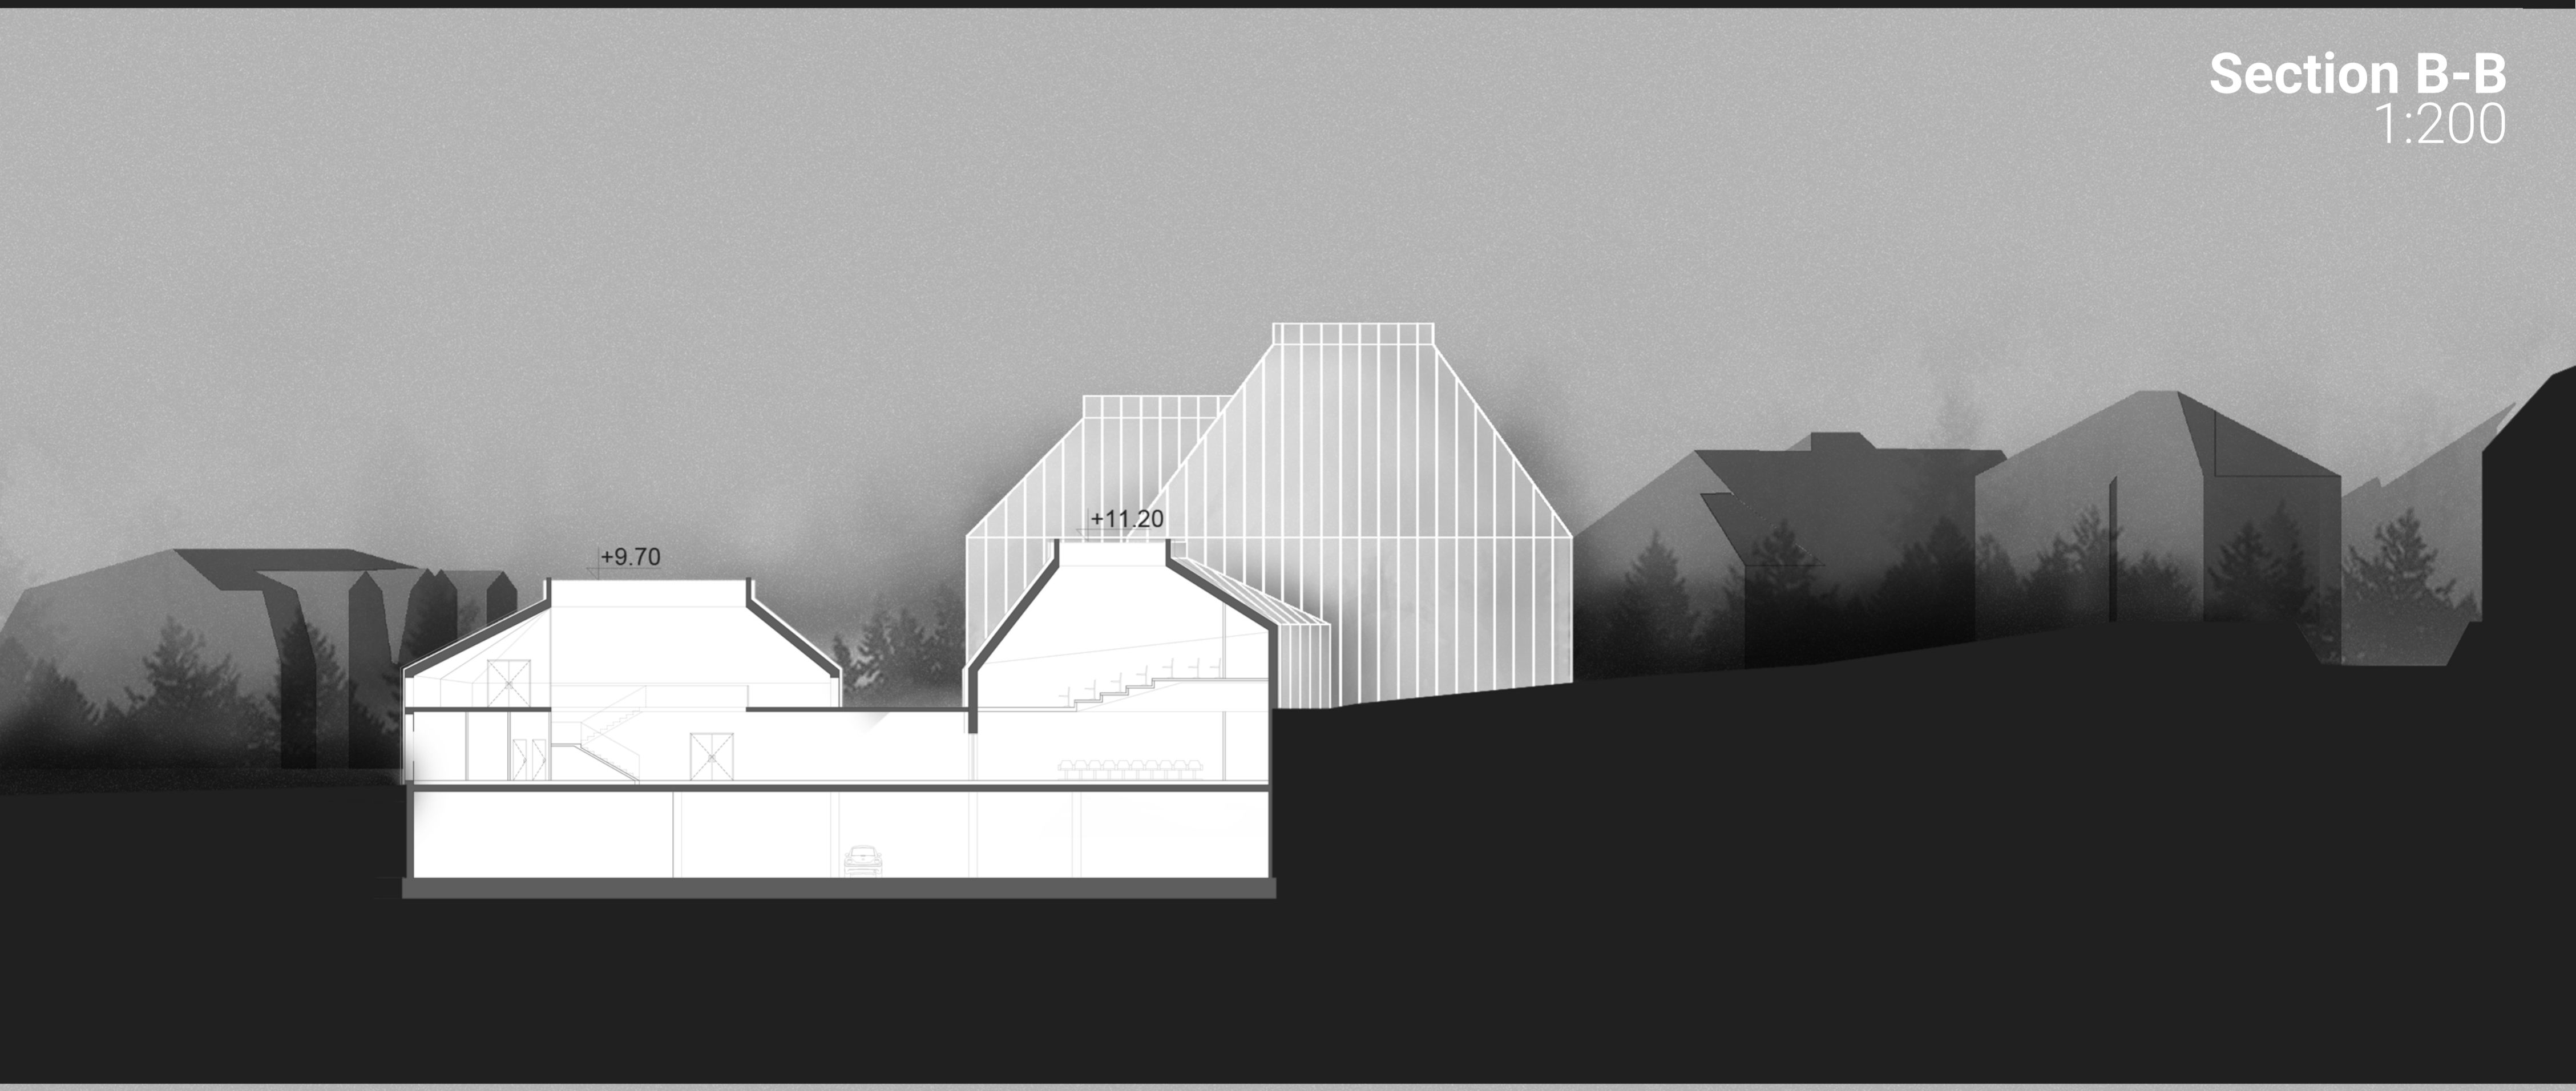

Section C-C
1:200

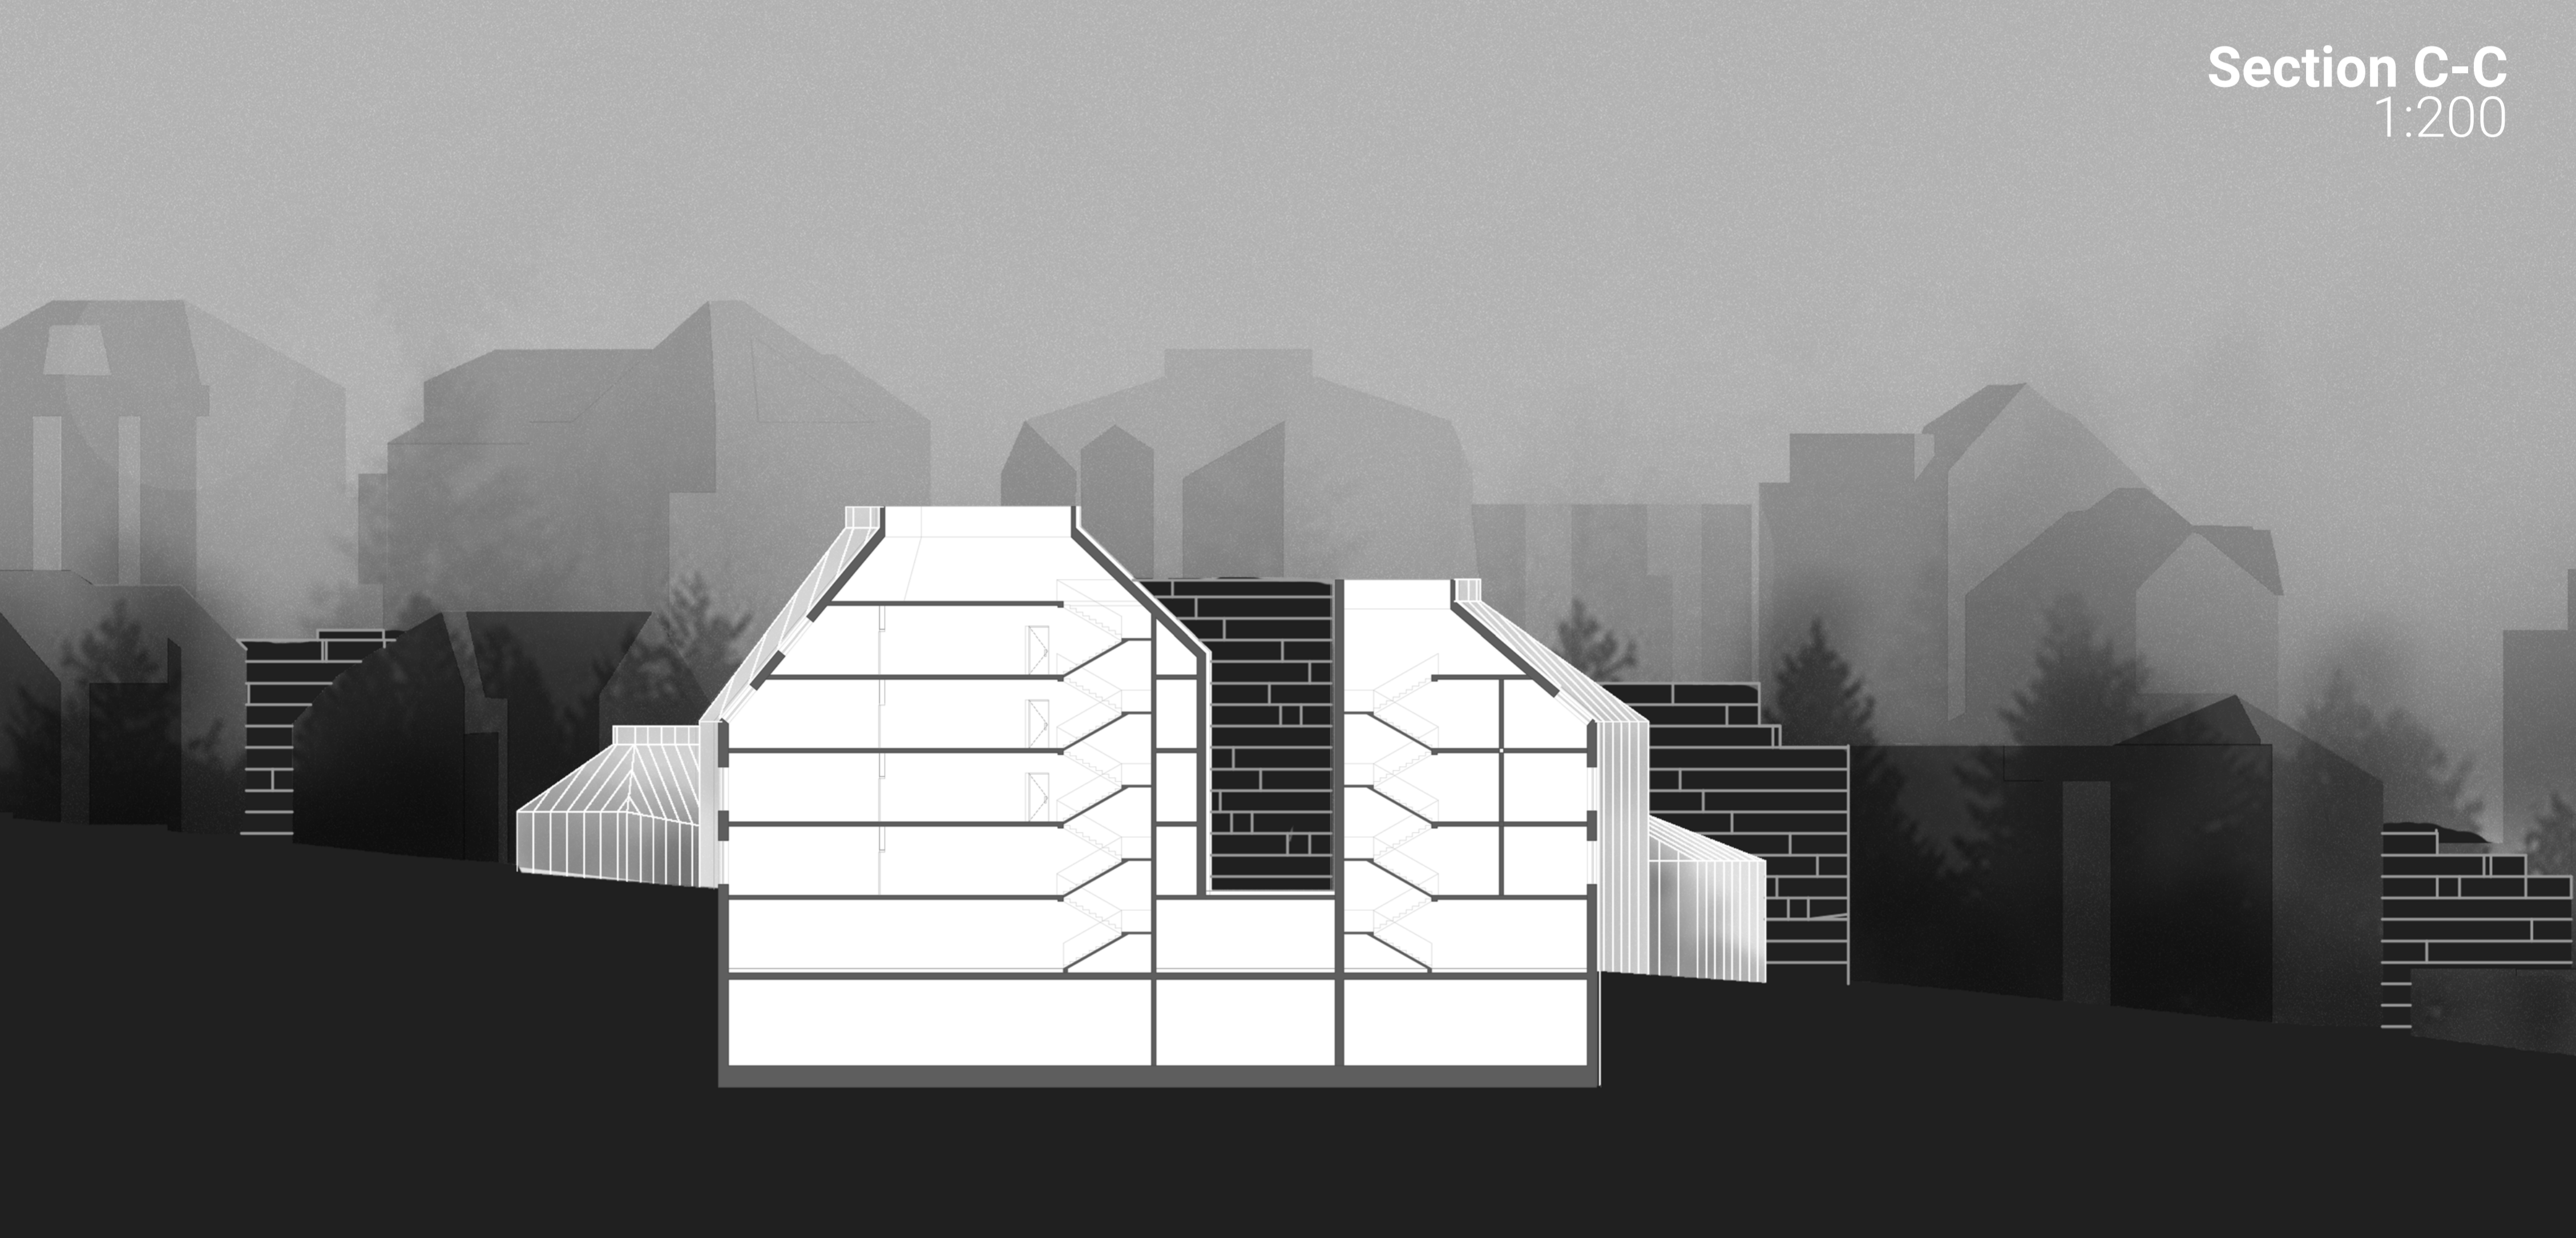


Lv 3
1:200


Schwartzplan



Lv 4
1:200

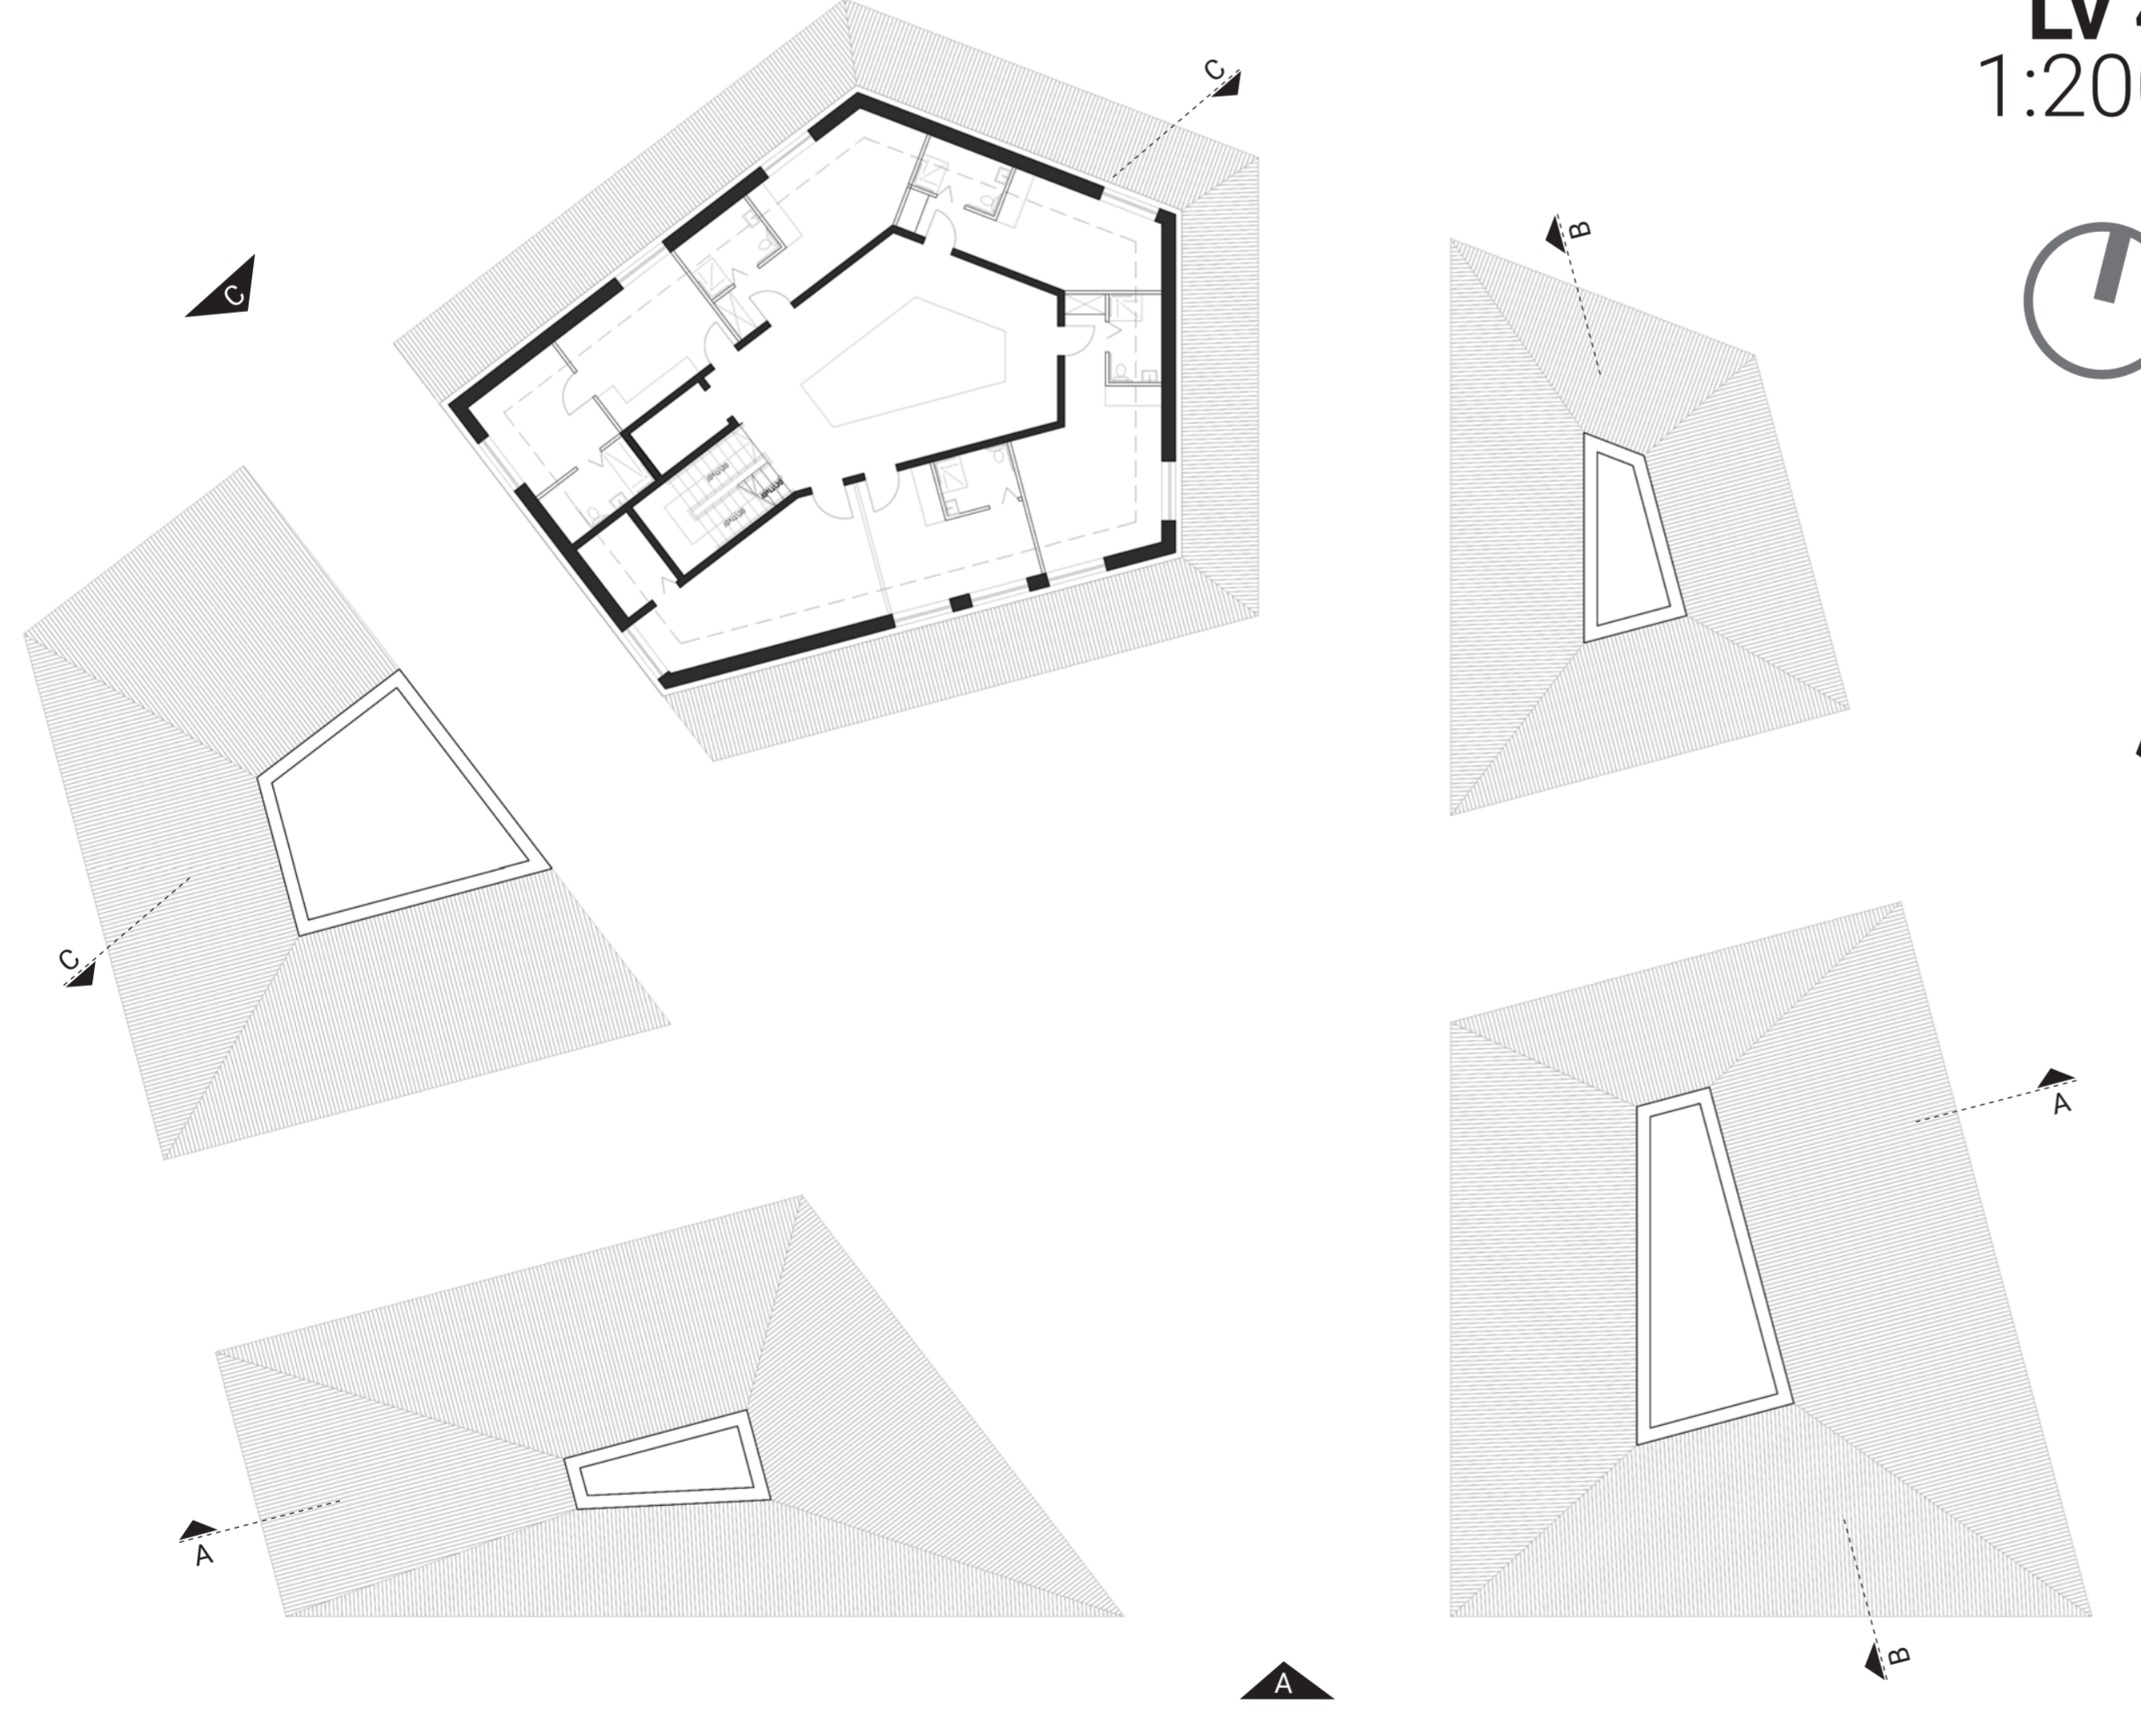


Lv 5
1:200

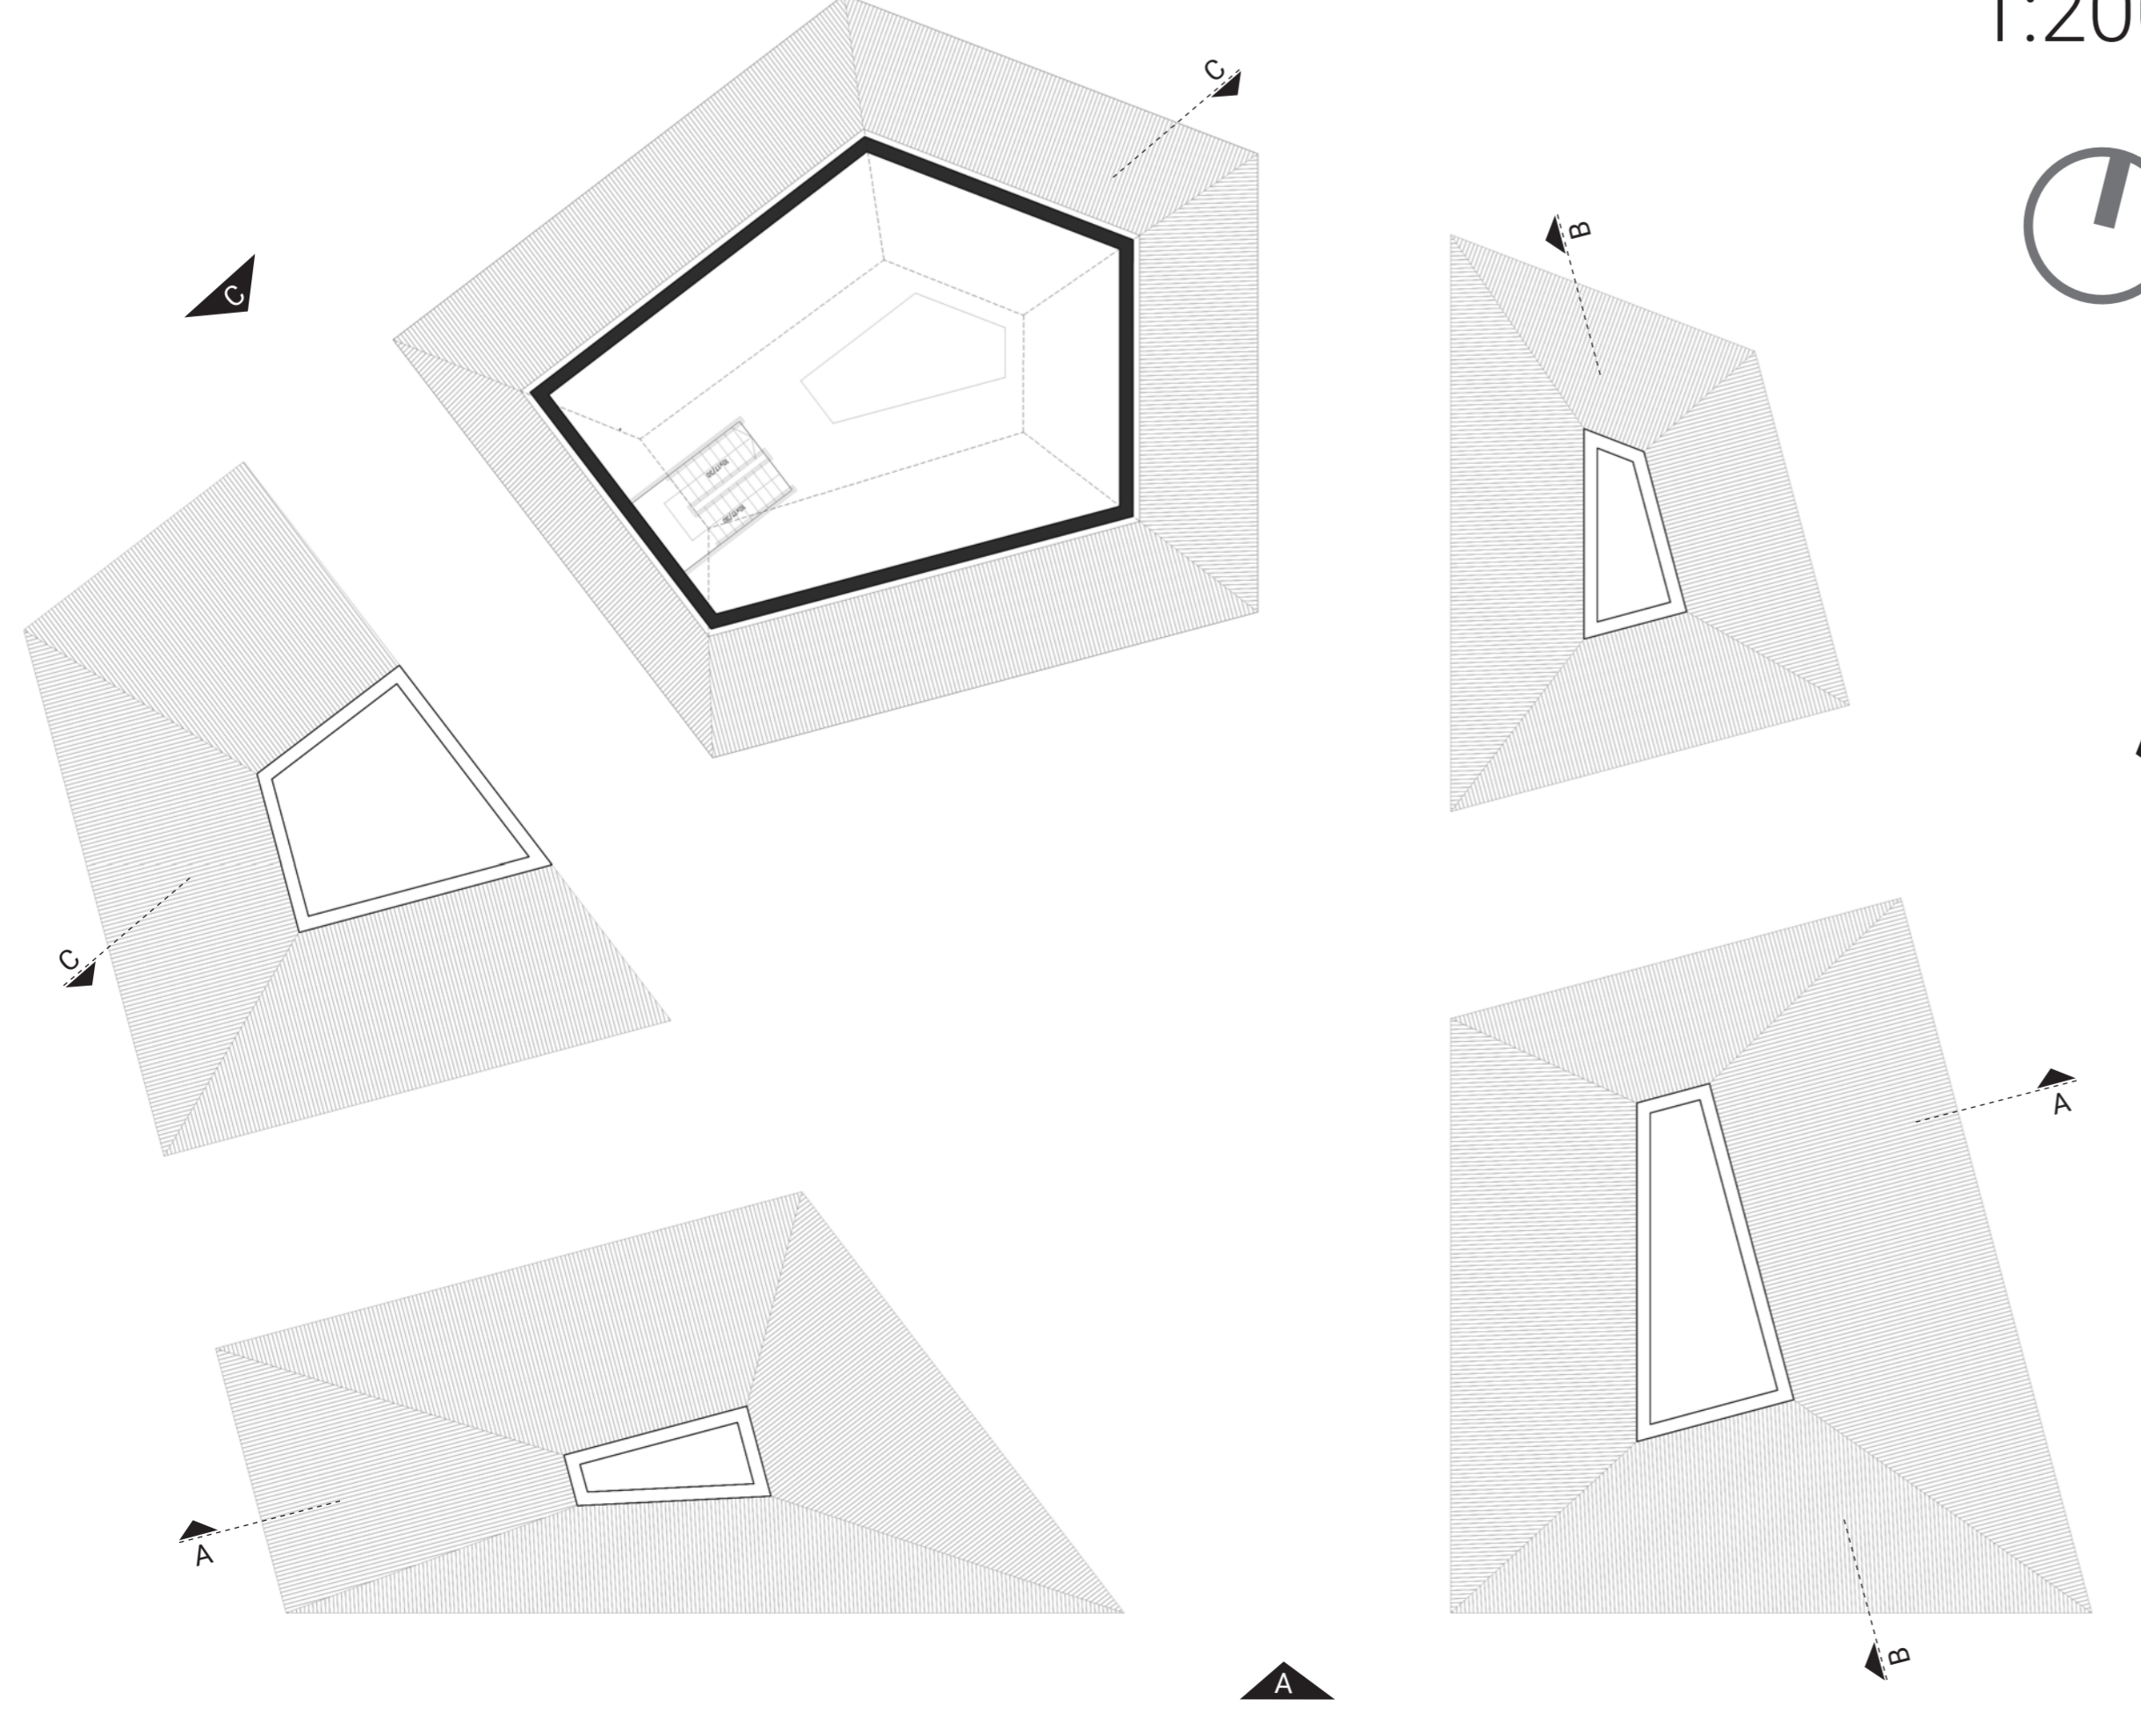

Elevation A
1:500



Elevation B
1:500

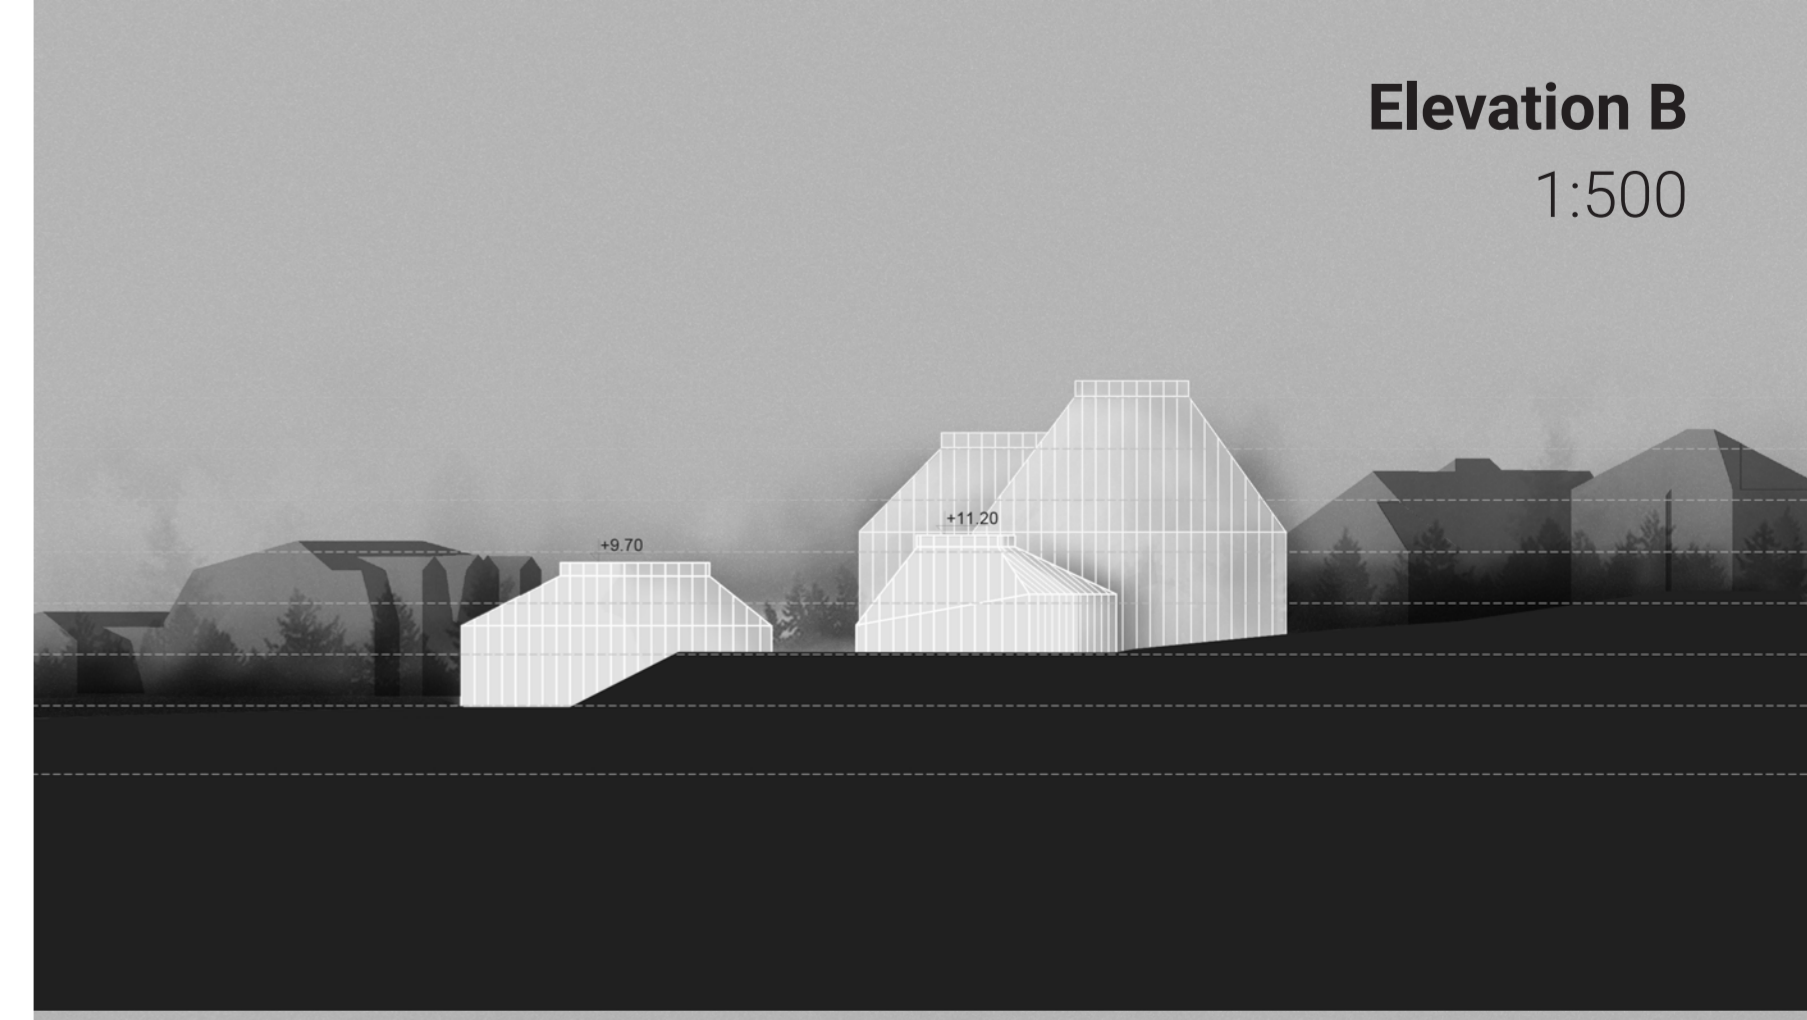

Elevation C
1:500

