

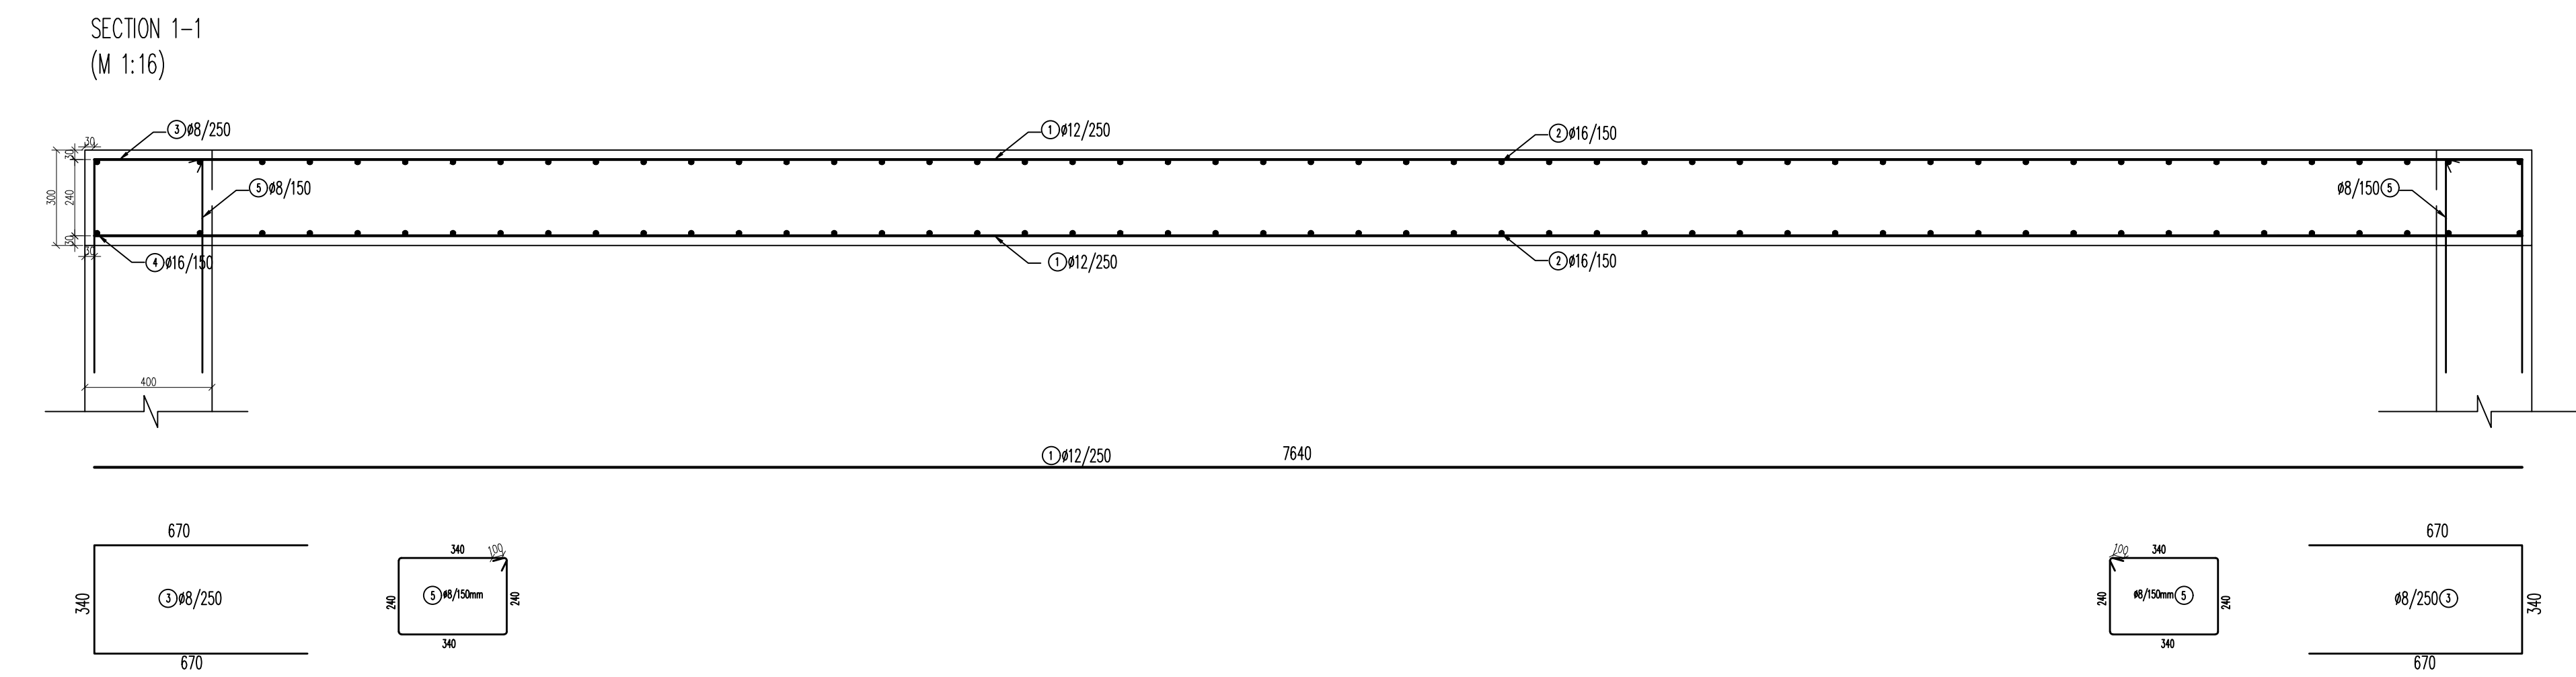


DETAILING OF SHEAR WALL : 1PP  
M1:25

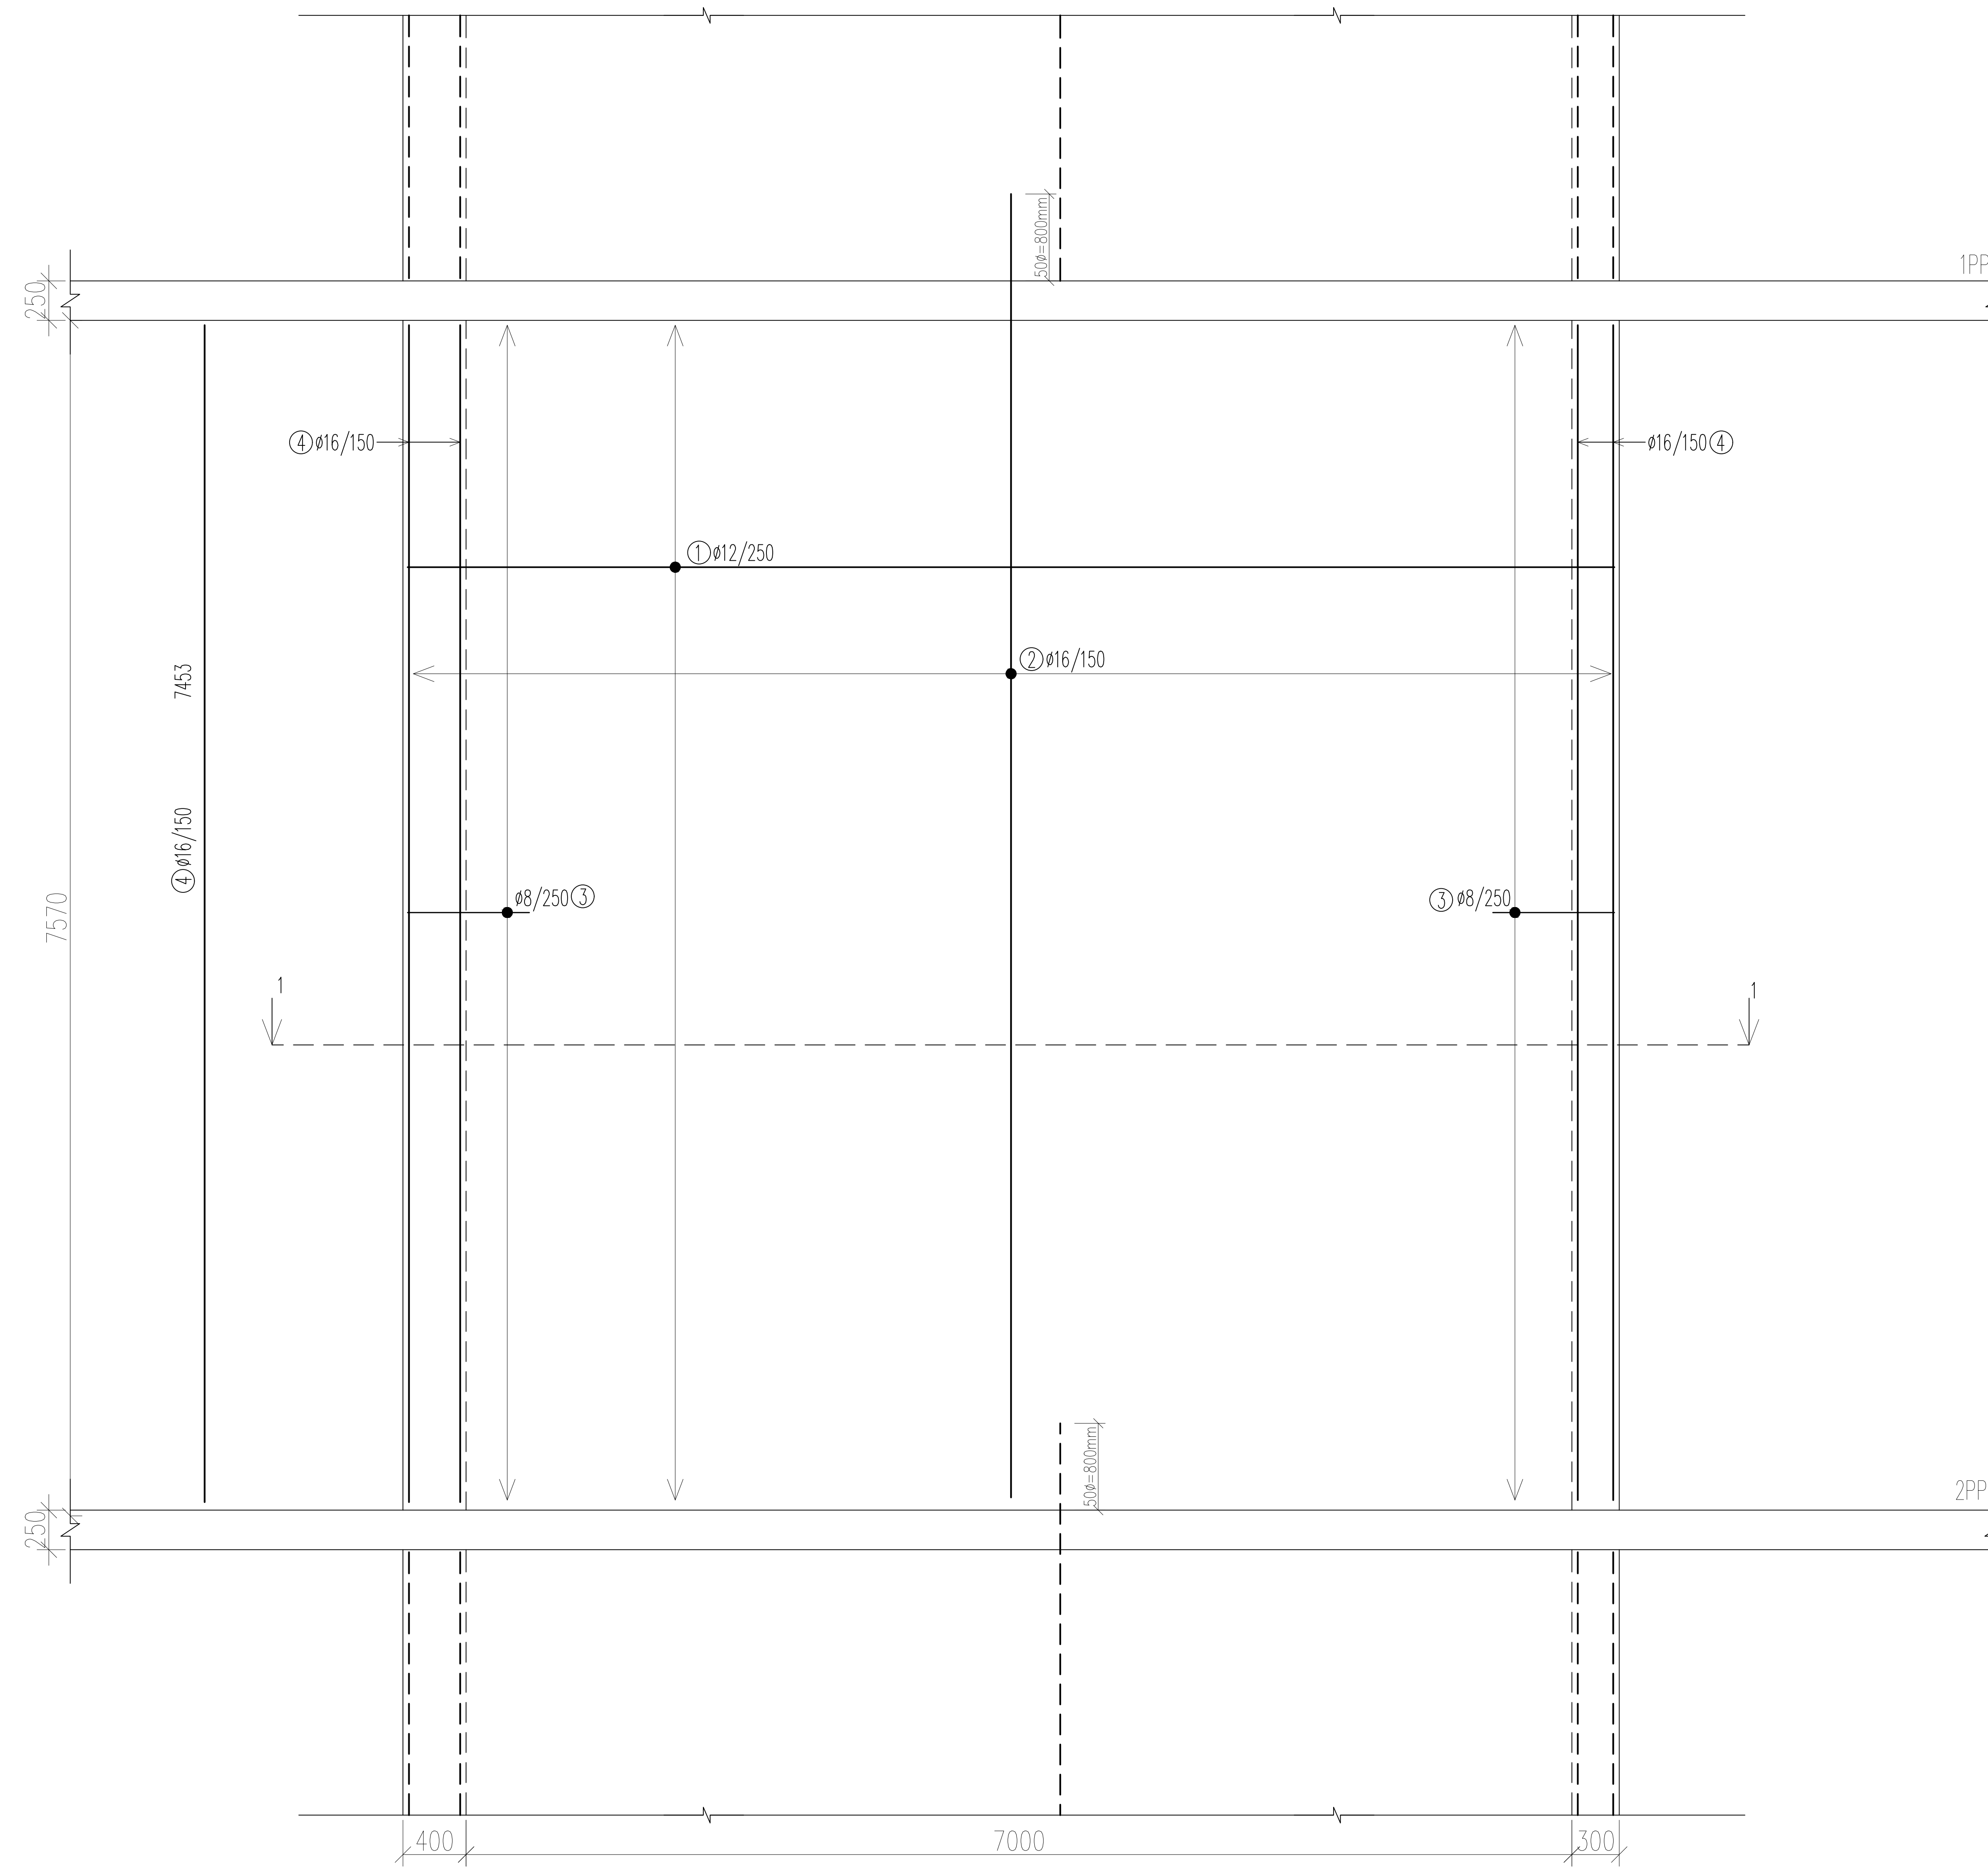

NOTE:  
CONCRETE: C35/45 XC2, XD1-CI 0.4 Dmax 16-S3  
STEEL B500B  
CONCRETE COVER 30mm  
THICKNESS OF WALL: 300mm

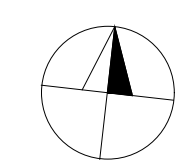

FIELD:	SUBJECT:	NAME OF STUDENT:
BUILDING STRUCTURE	133PP	DURGESH SARHARAM PATIL
YEAR OF STUDIES:	SUPERVISOR	
1.5	doc. Ing. Manik Fogdar, Ph.D	
NAME OF PROJECT :		
MLYNSKE NIVY BUS TERMINAL - DILTATION A5		
CONTENT:	FORMAT	15644
DETAIL REINFORCEMENT SCHEME OF SHEAR WALL ON 1PP	SCALE	1:25, 1:10
- DILTATION A5	DATE	12.12.2022

