




DETAIL OF COLUMN : C1
(M 1:45)

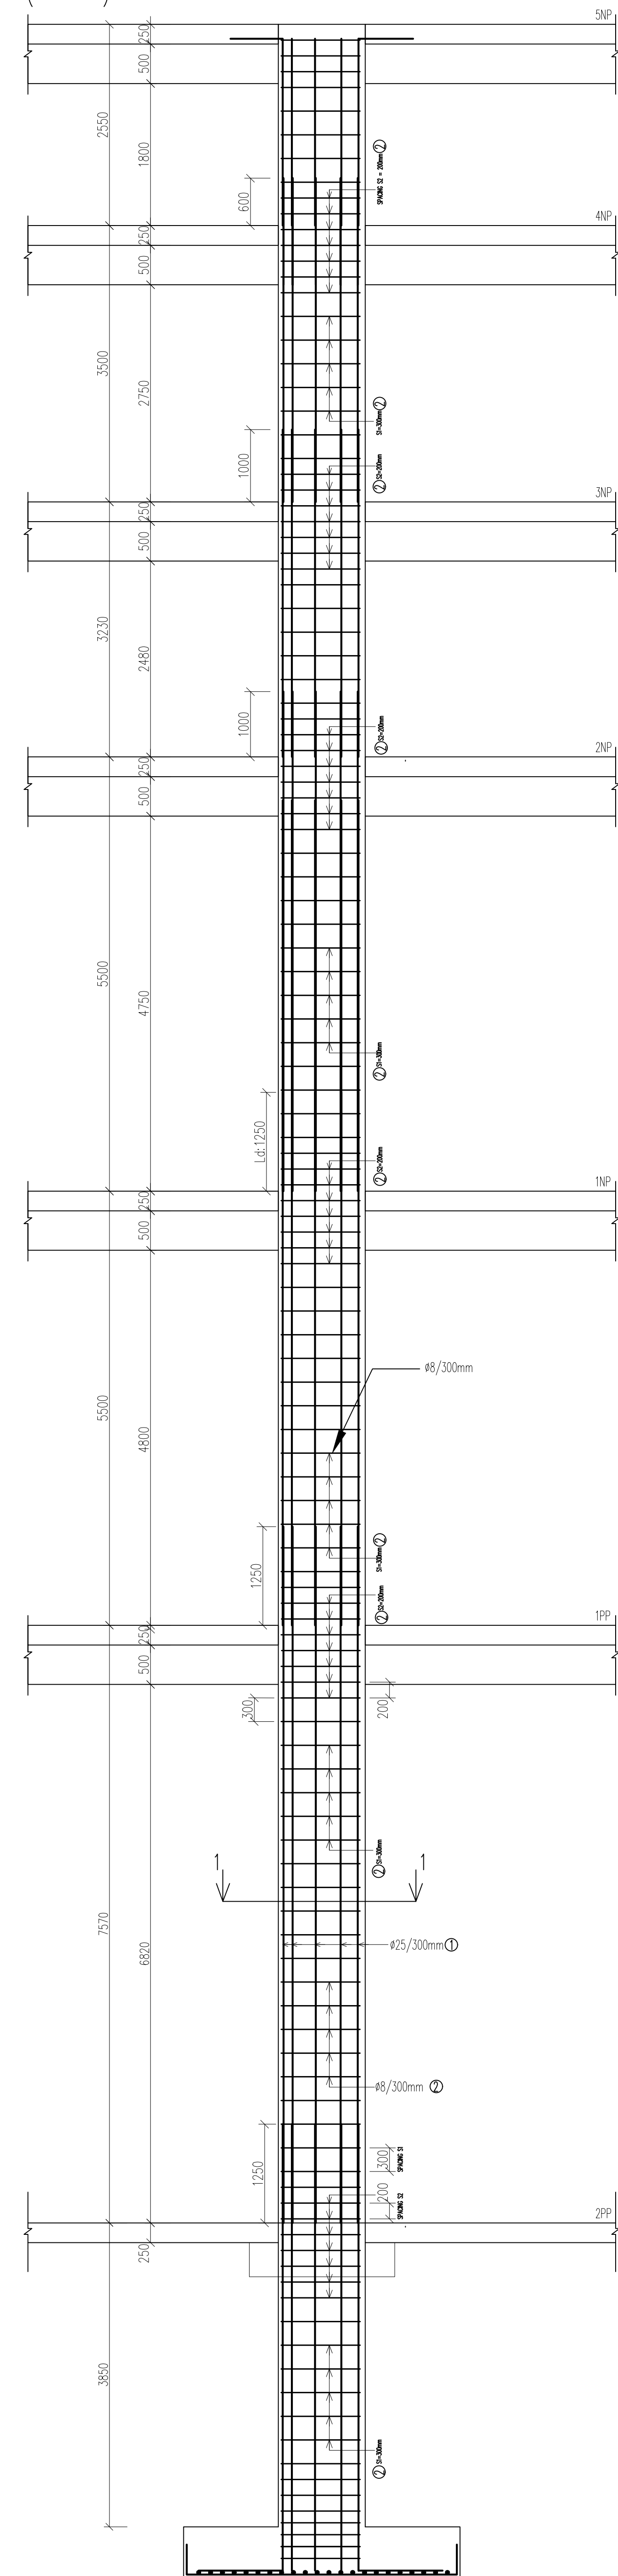

DETAIL OF COLUMN : C3
(M 1:45)

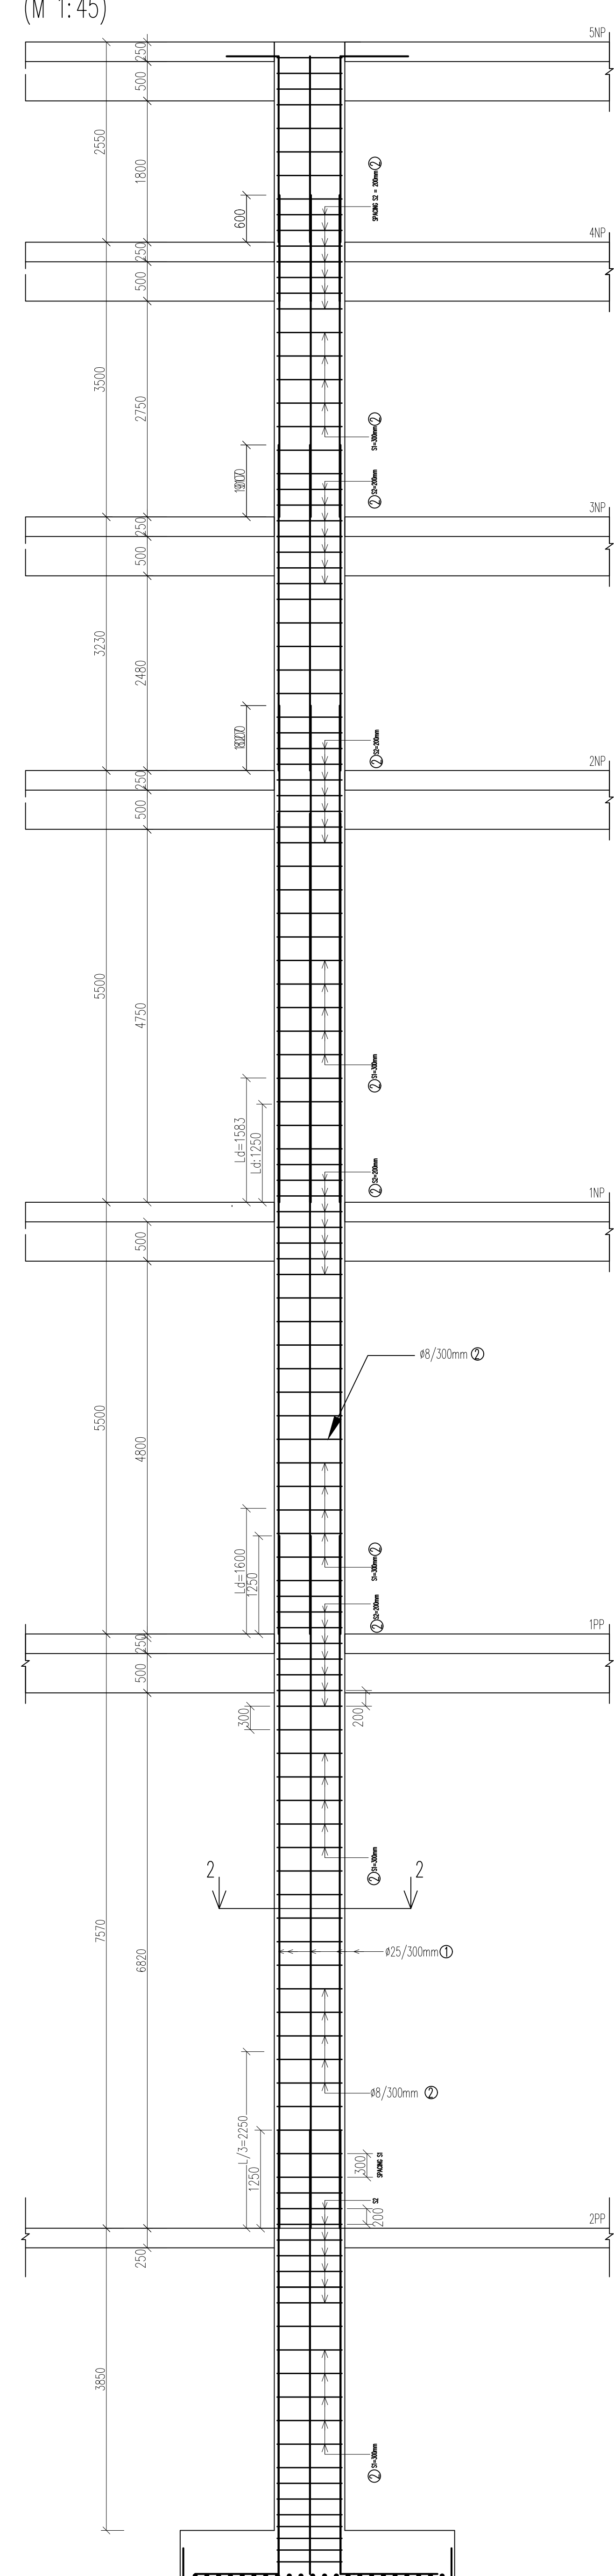


DETAIL OF COLUMN : C1
(M 1:45)




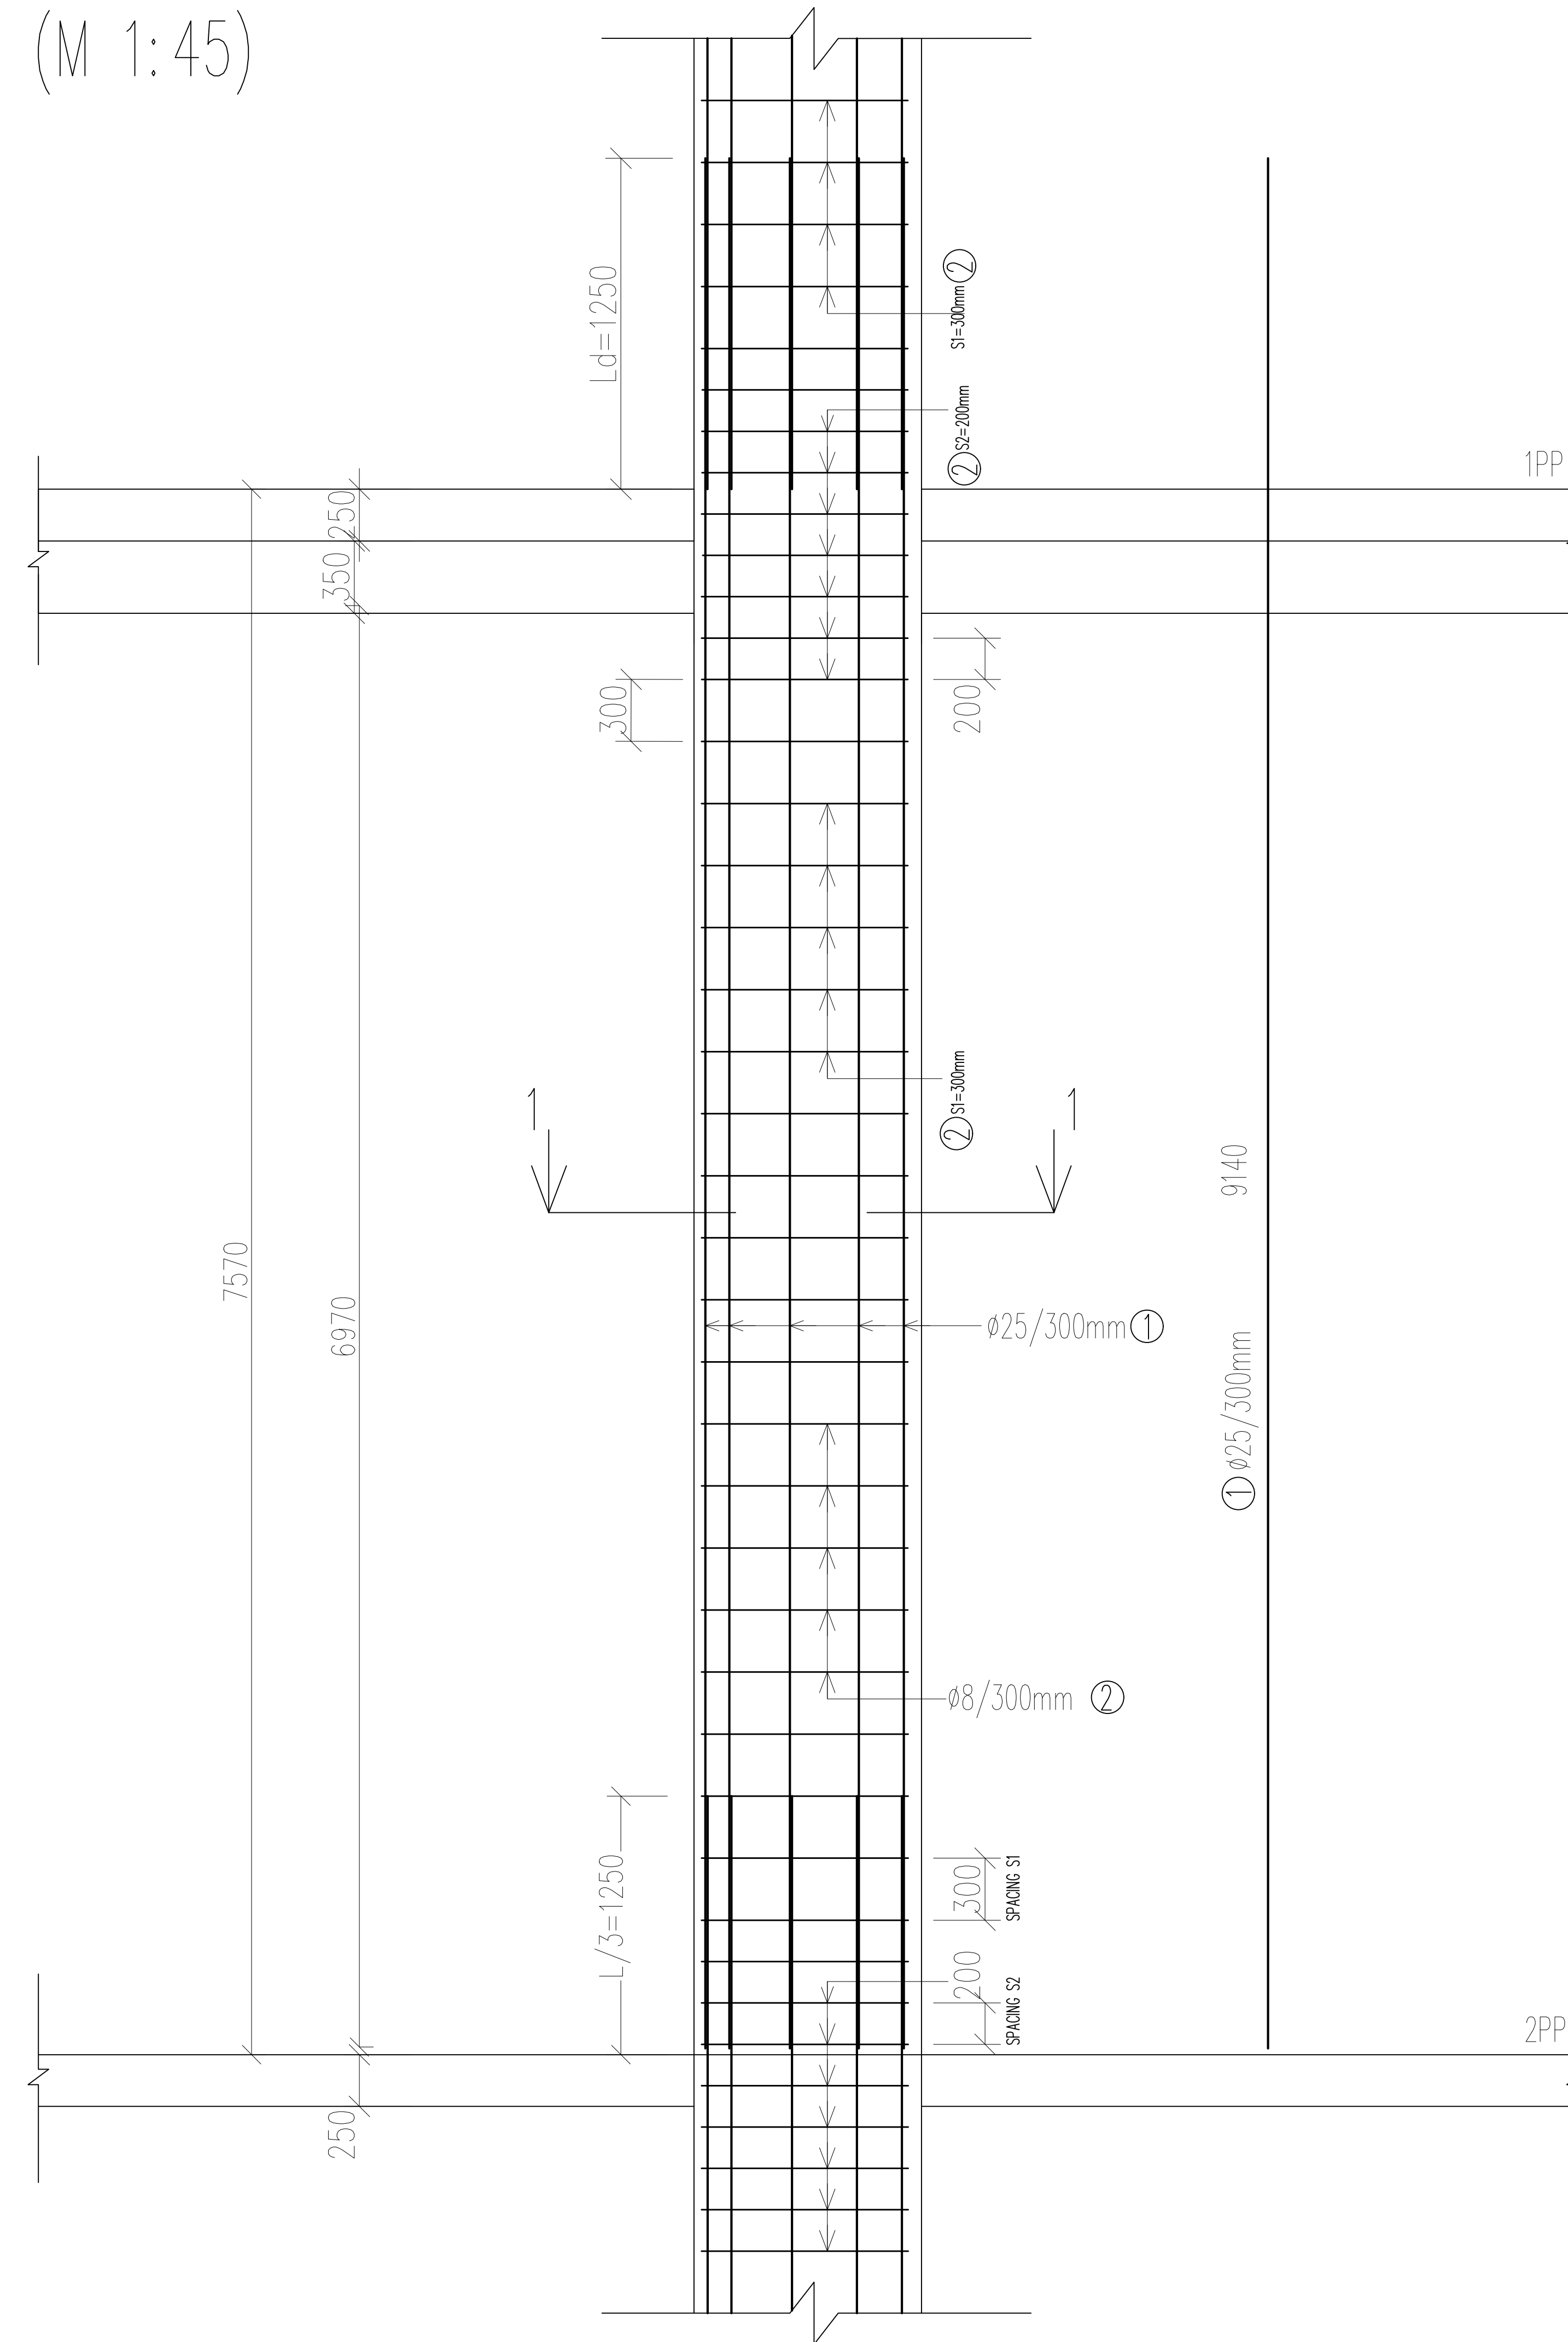


NOTE:
CONCRETE: C45/55 XC2, Dmax 16-S3
STEEL B500B
CONCRETE COVER 30mm
THICKNESS OF SLAB: 250mm

SECTION 1-1
(M 1:10)

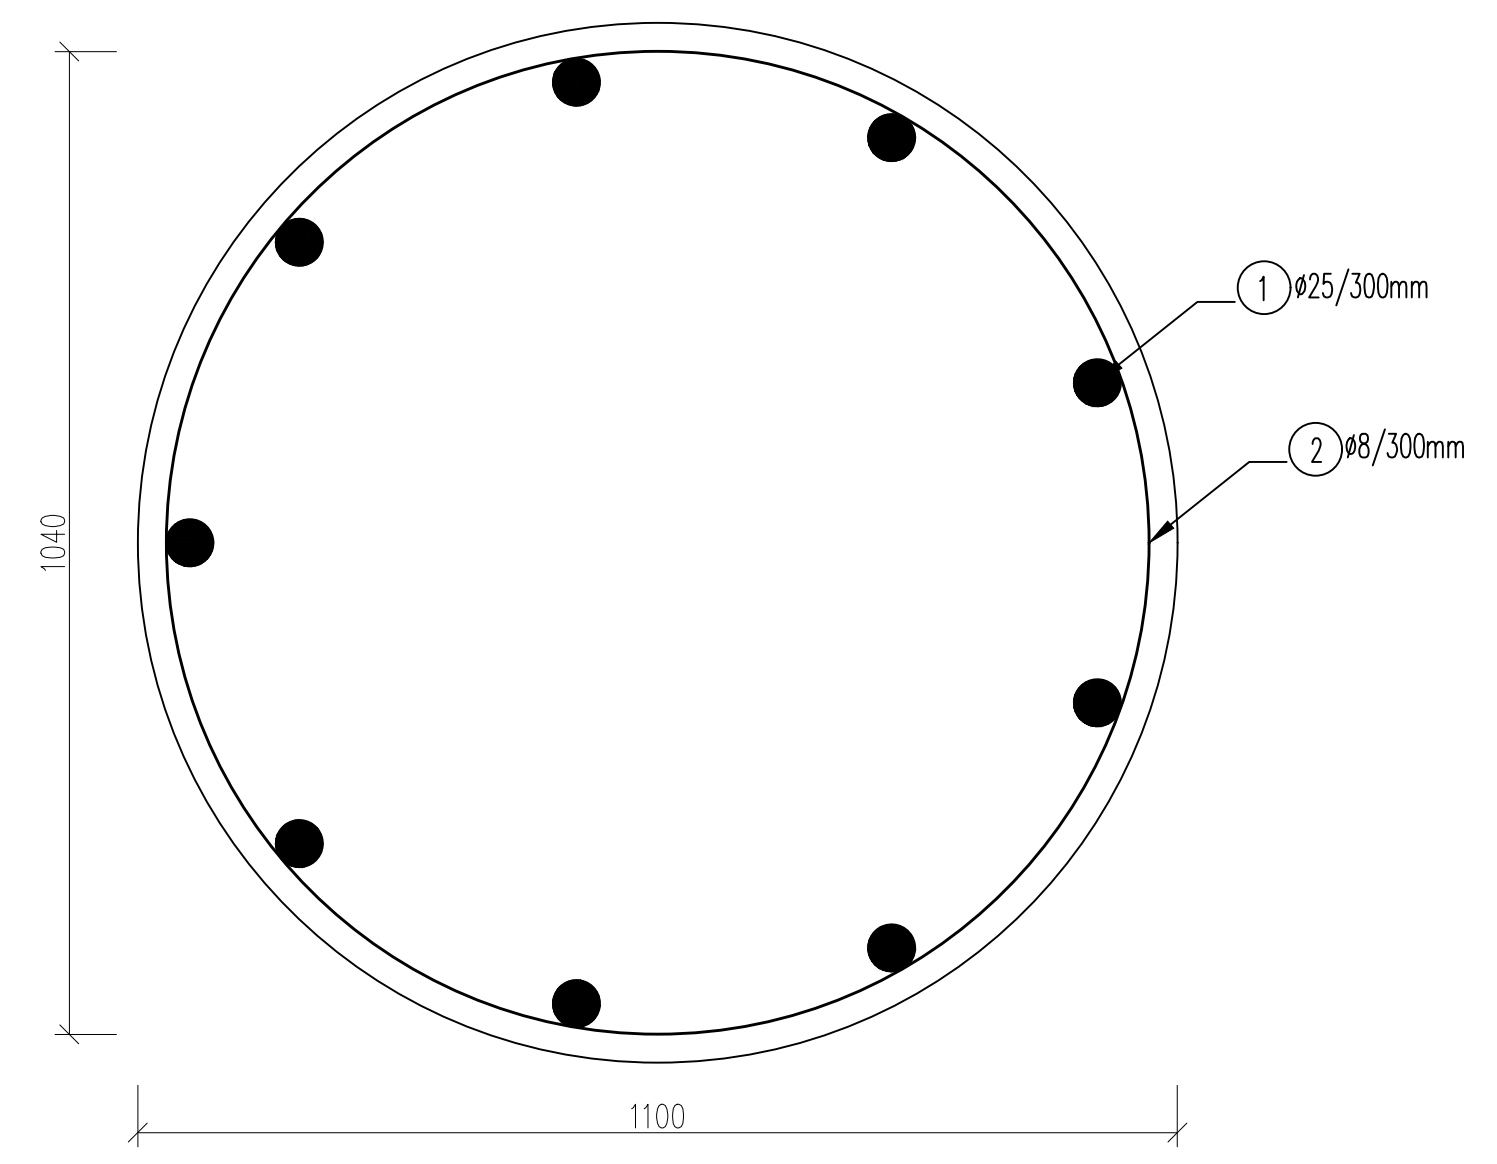

SECTION 1-1
(M 1:10)

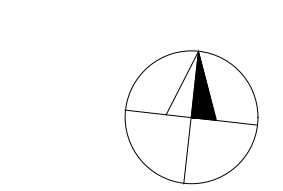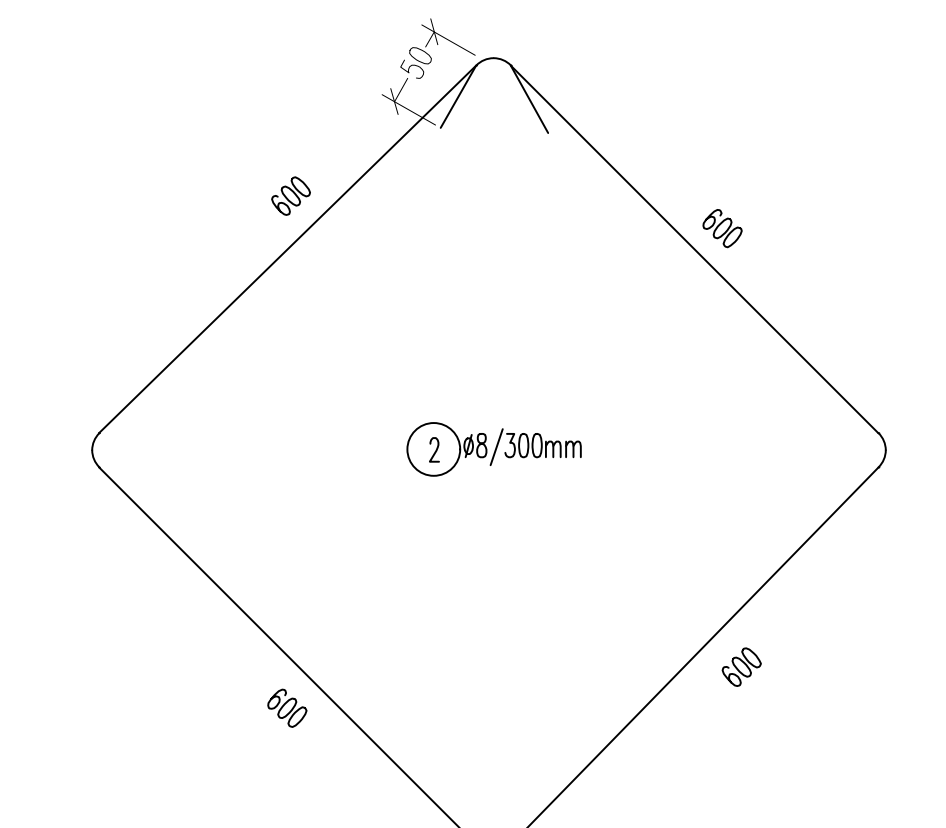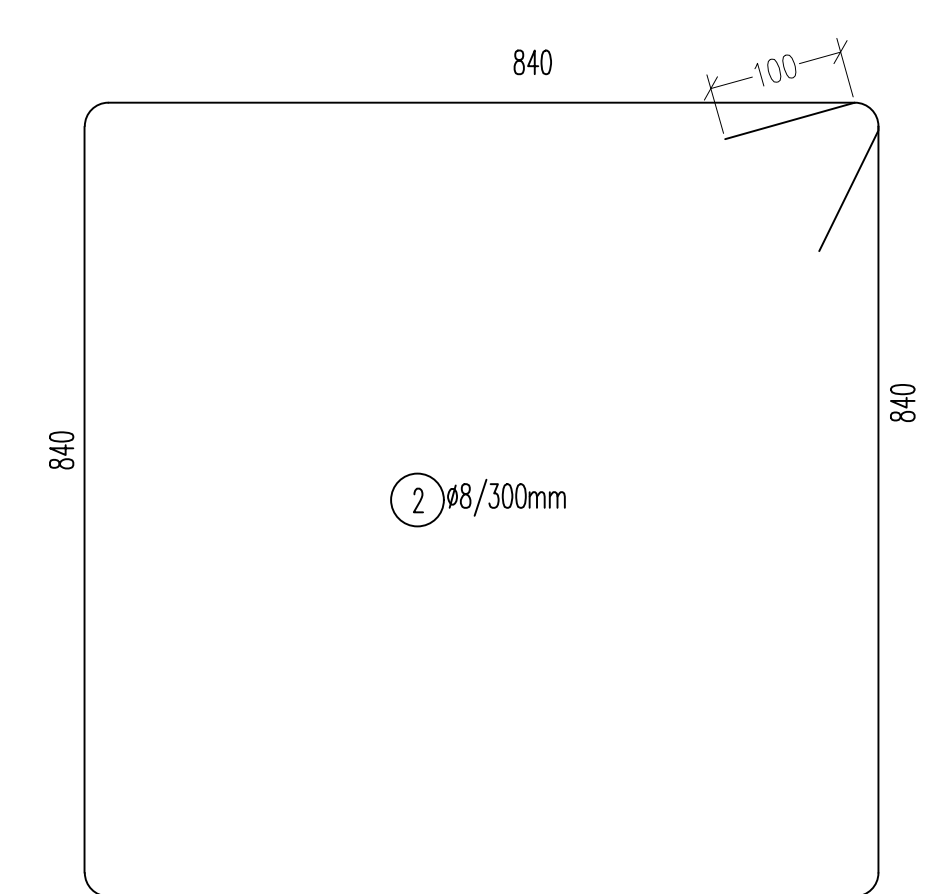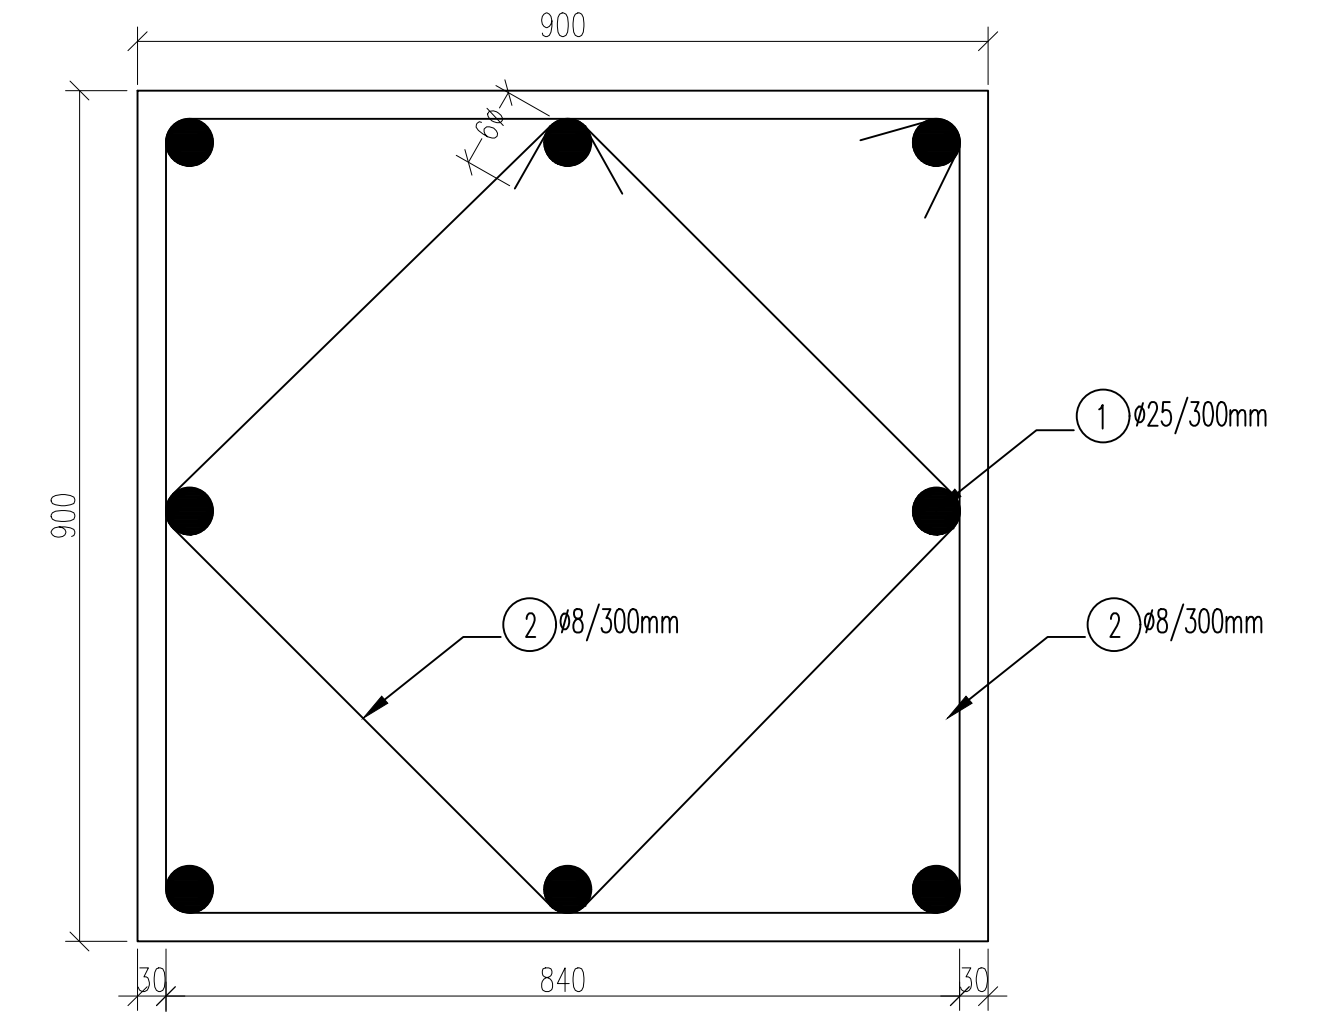

FIELD:	SUBJECT:	NAME OF STUDENT:
BUILDING STRUCTURE	1330PP	DURKESH SARHARAM PATIL
YEAR OF STUDIES:	SUPERVISOR:	
1.5	doc. Ing. Manik Foglar, Ph.D	
NAME OF PROJECT :		
MLYNSKE NIVY BUS TERMINAL - DILTATION A5		
CONTENT:	FORMAT:	IBM4
DETAIL REINFORCEMENT SCHEME OF COLUMN - C1&C3	SCALE:	1:45, 1:25, 1:8
	DATE:	12.12.2022

