



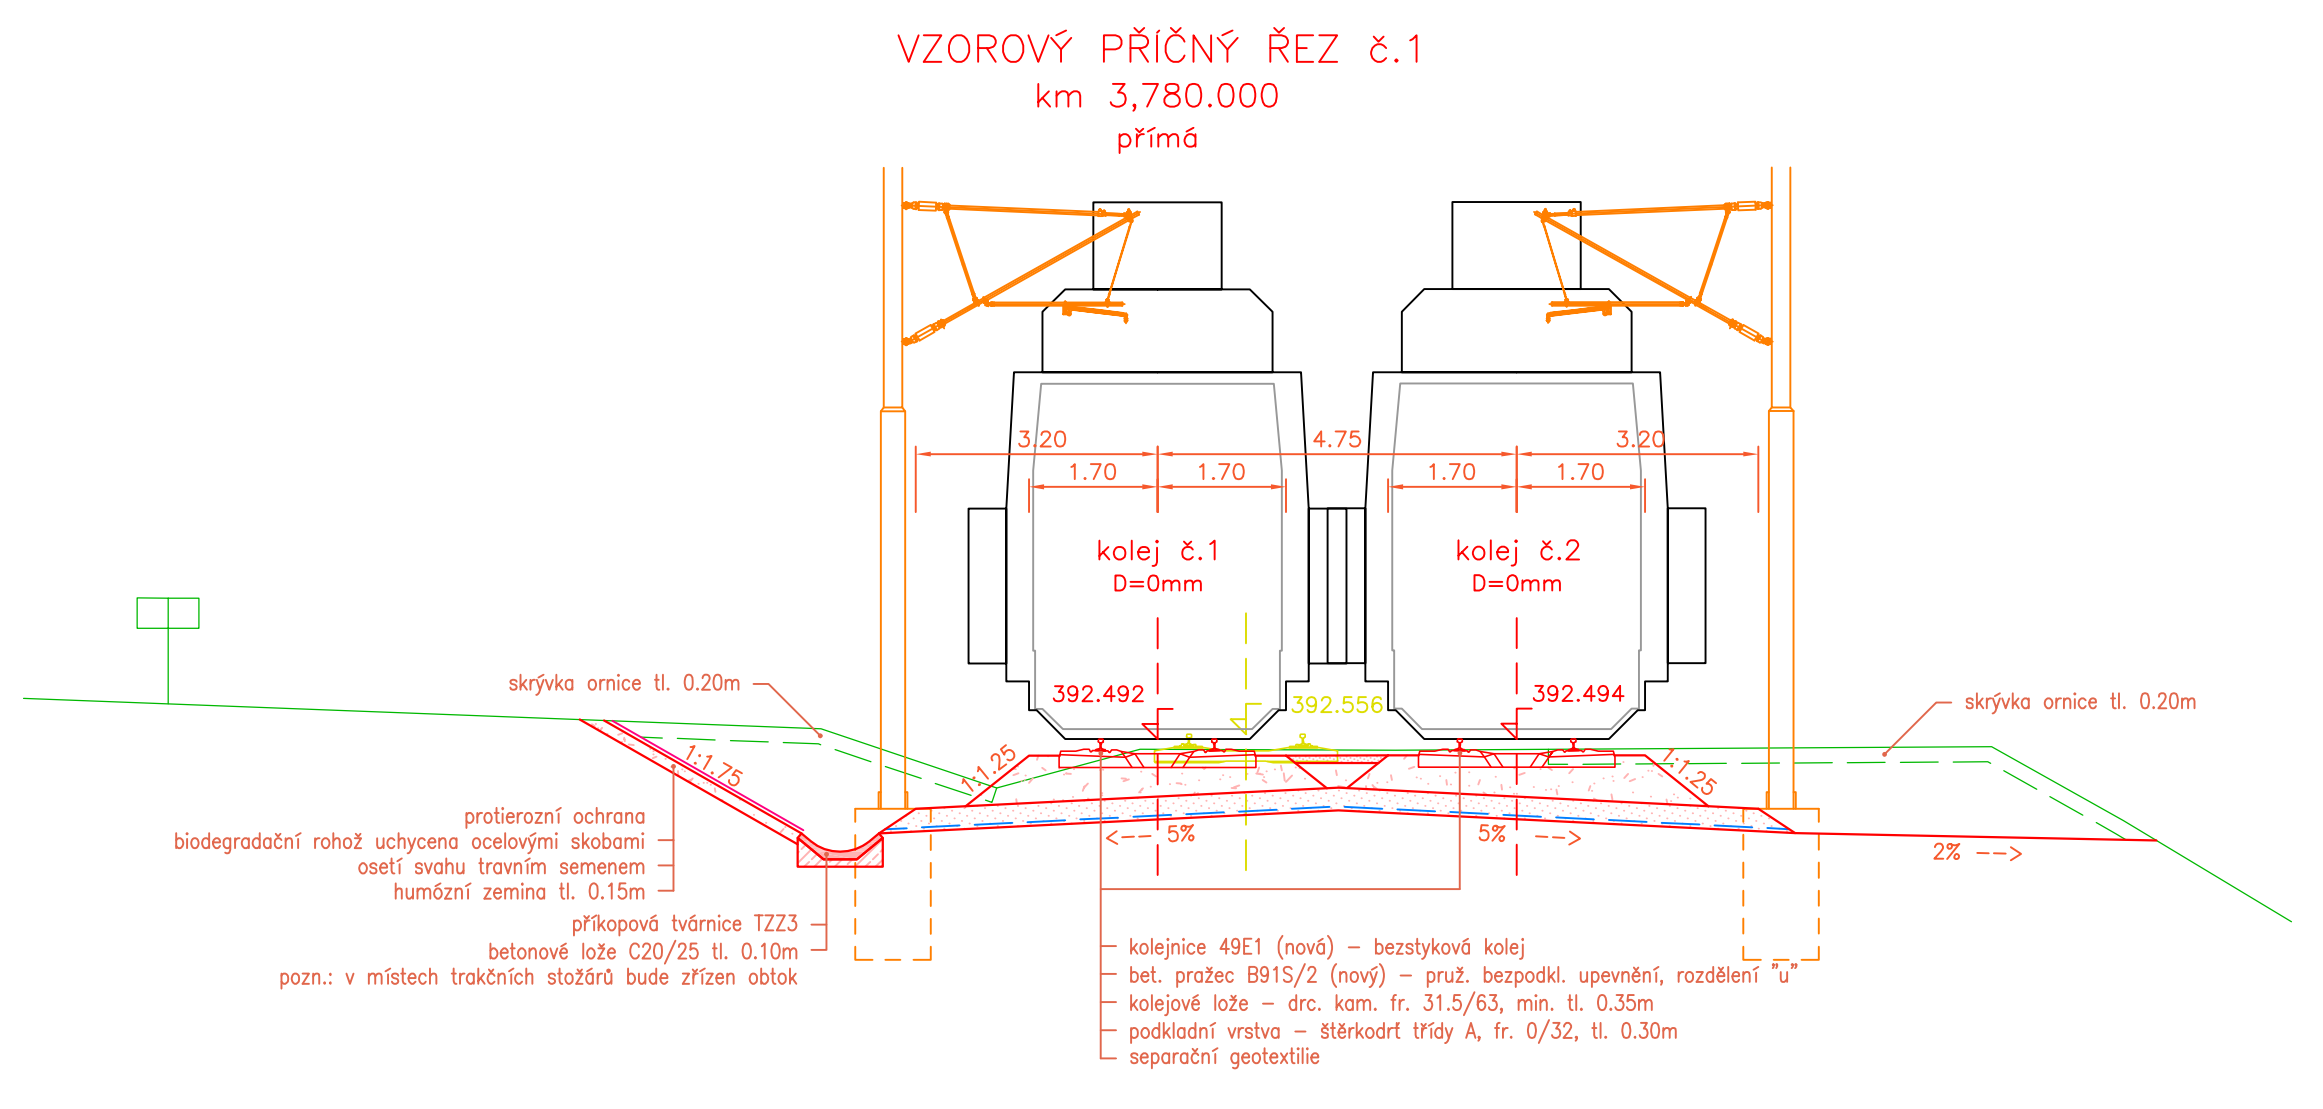


Srovnávací rovina 357m Bpv

Vzdálenost od 1. koleje	-7,331	-4,188	-3,200	-1,700	0,000	4,700	6,400	13,714
Výška pruku	382,706	381,009	382,275	382,492	382,494	382,735	382,735	381,151

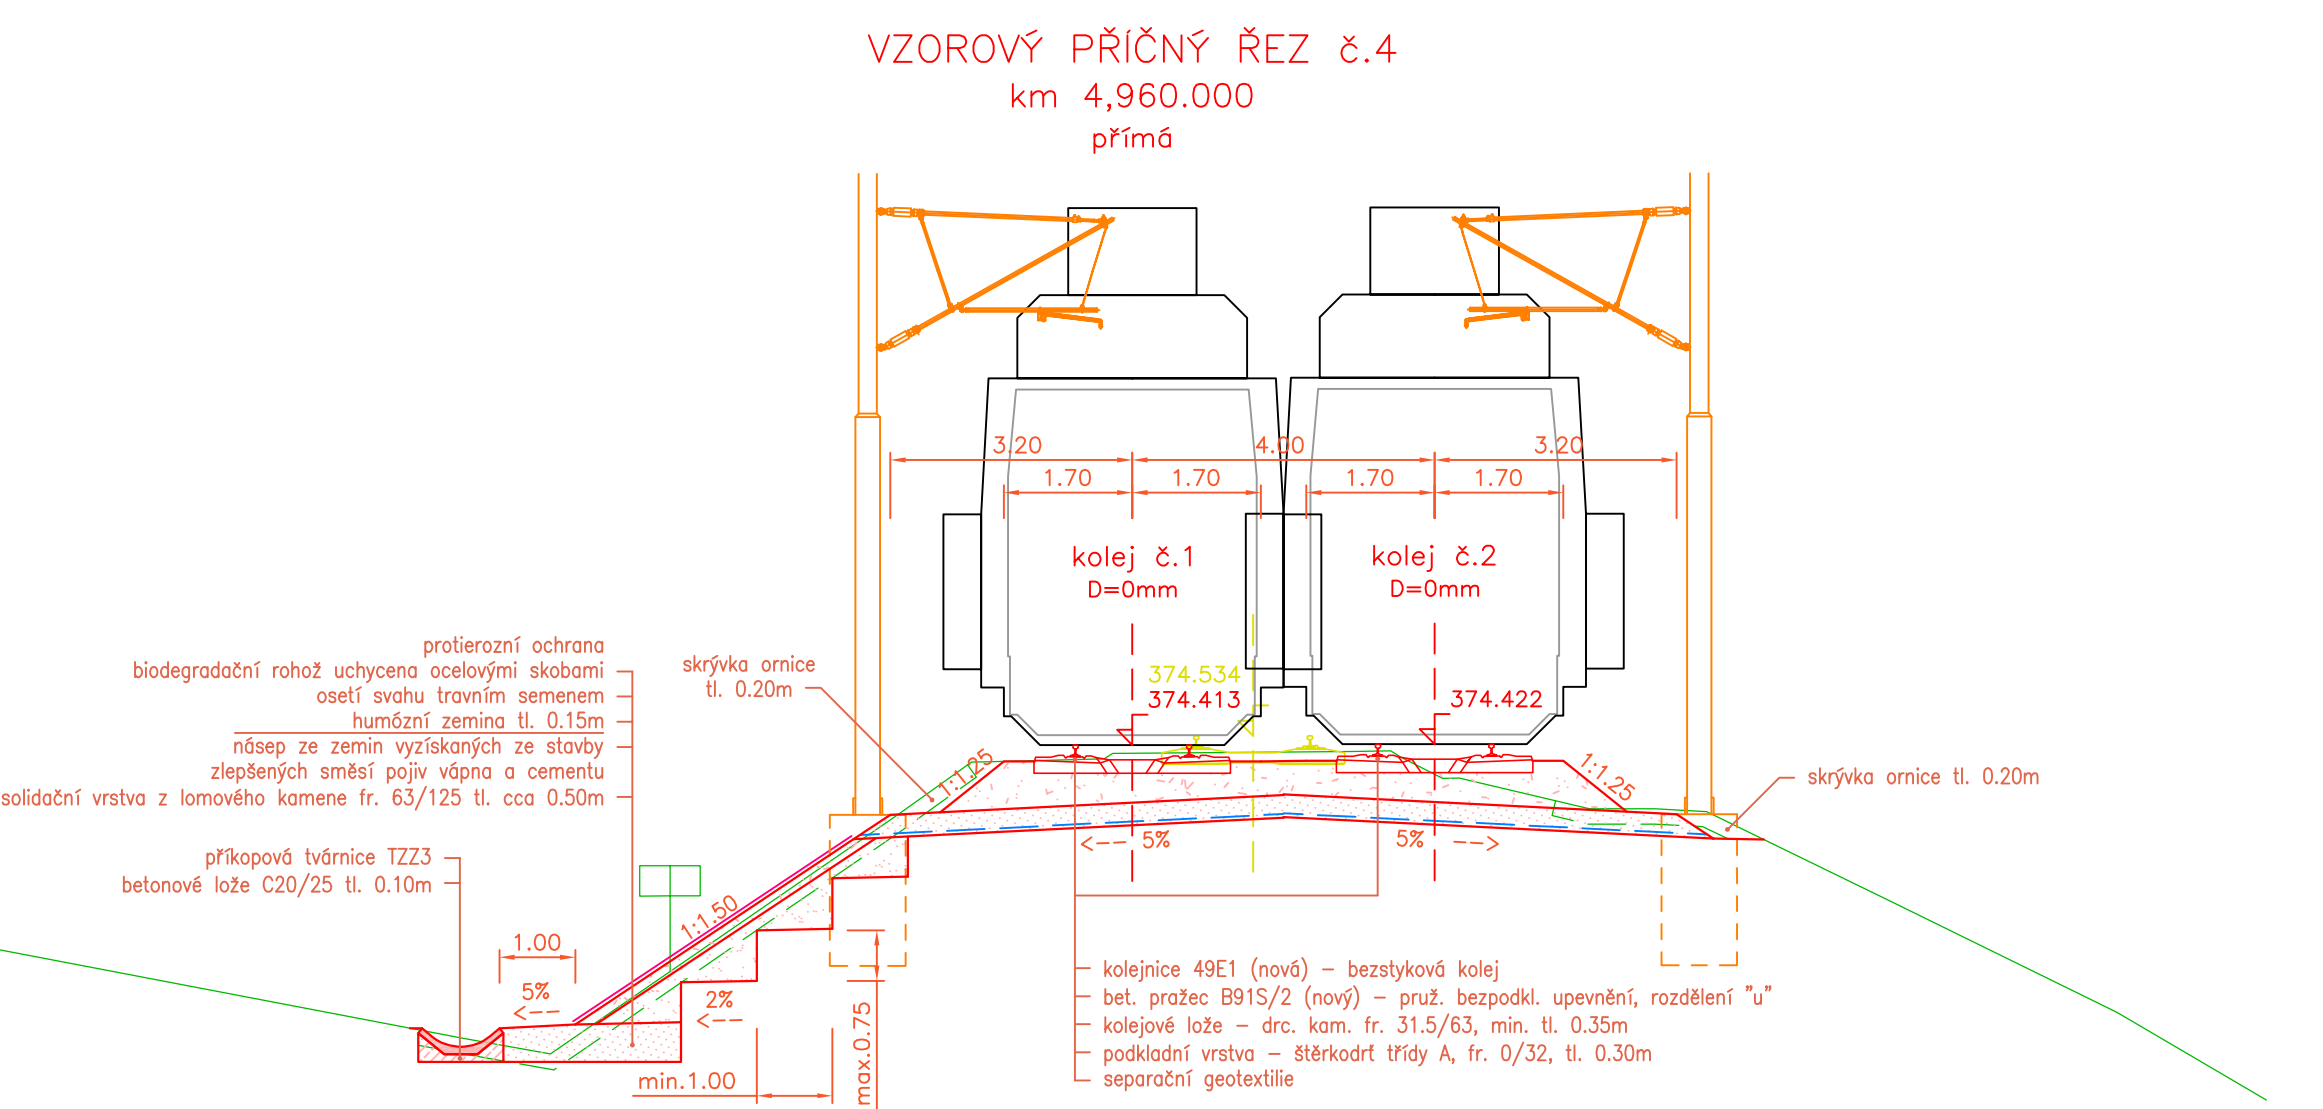


Srovnávací rovina 359m Bpv

Vzdálenost od 1. koleje	-3,200	-1,700	0,000	4,000	5,700	7,400	8,300

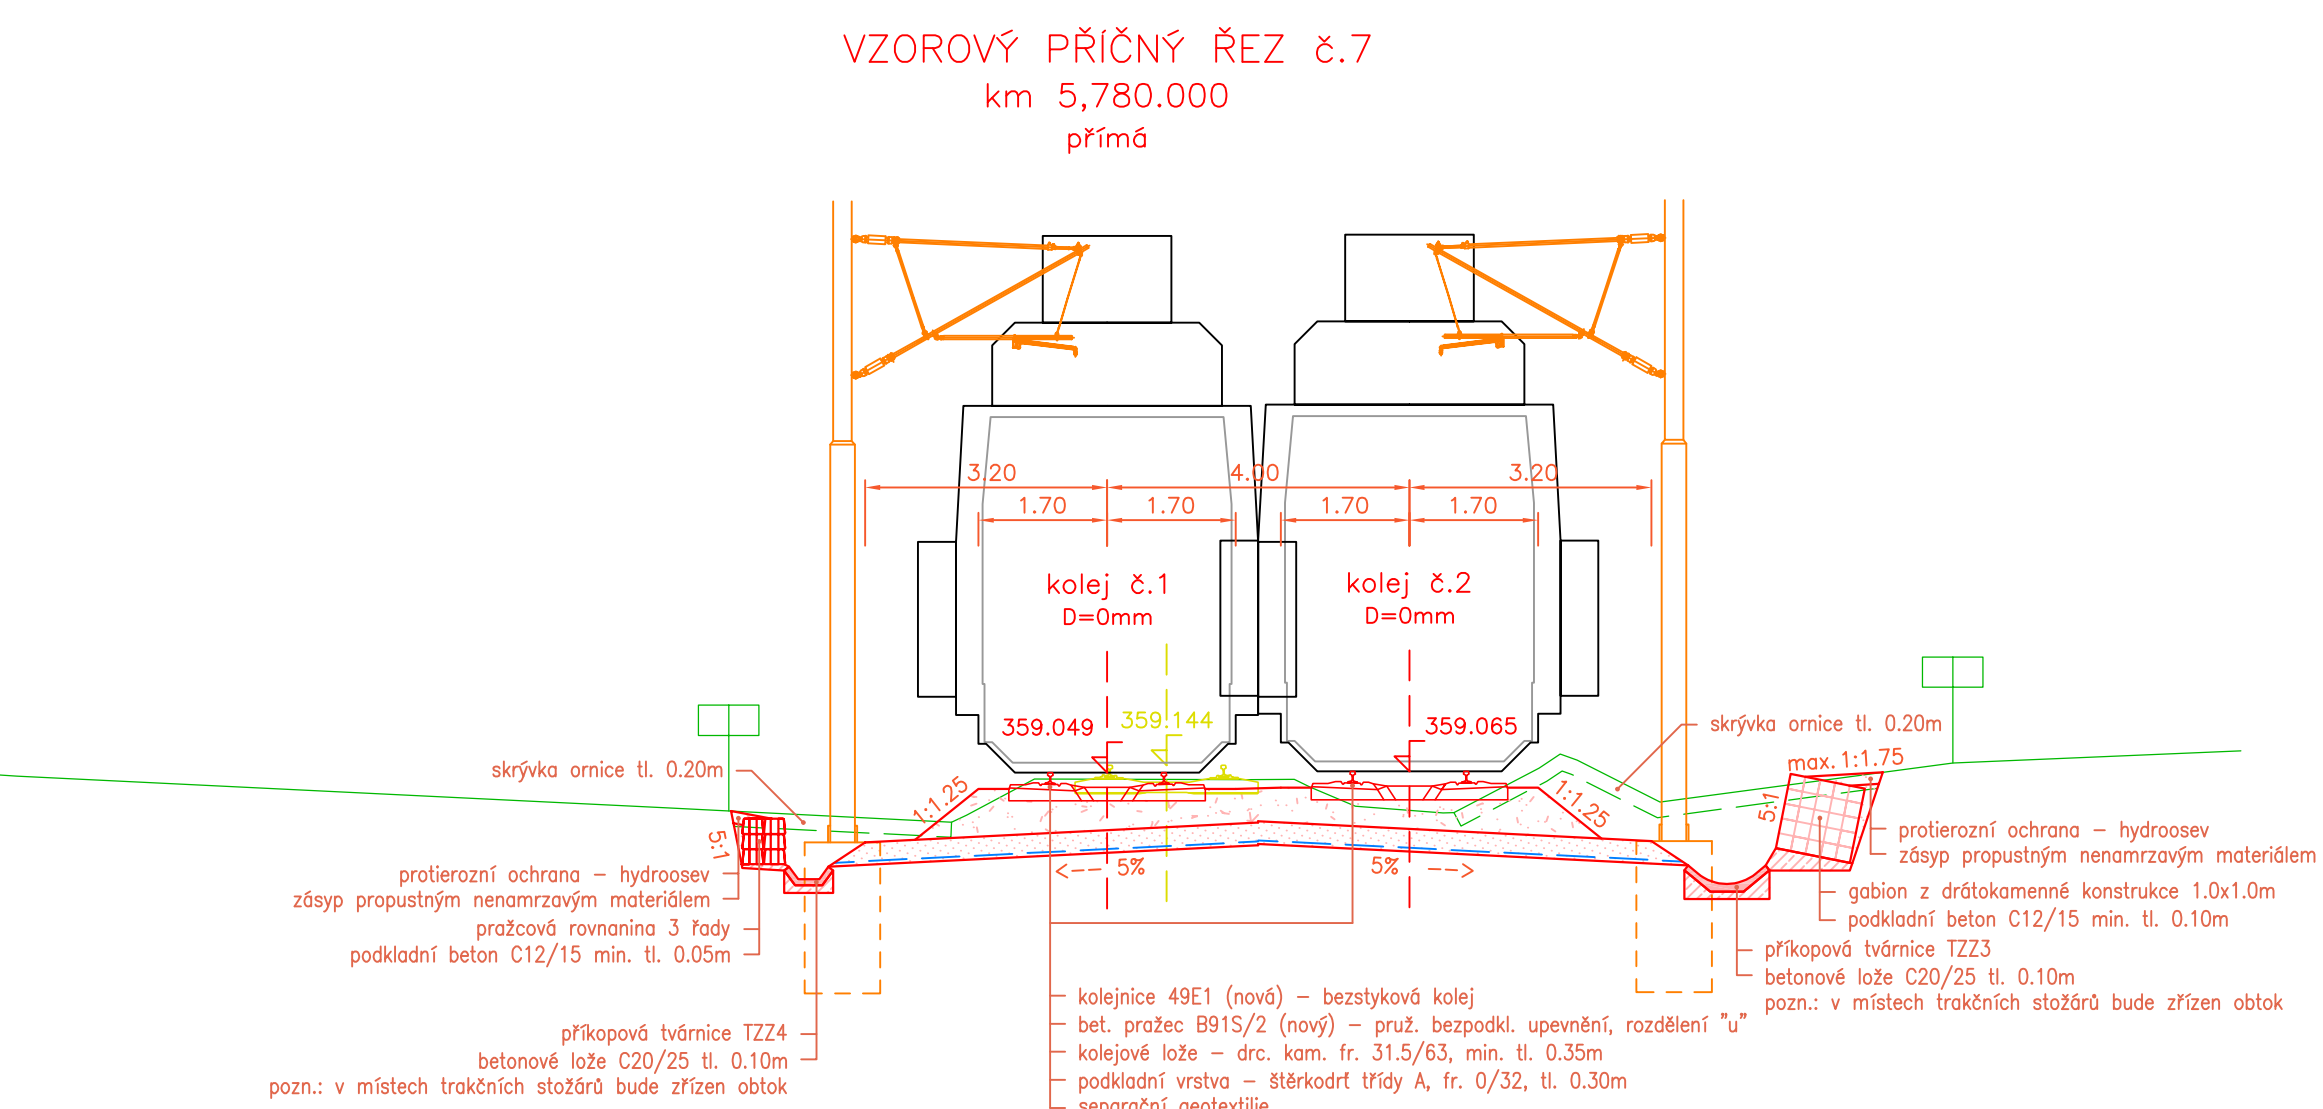


Srovnávací rovina 354m Bpv

Vzdálenost od 1. koleje	-5,800	-4,600	-3,200	0,000	4,000	5,700	7,400	8,300

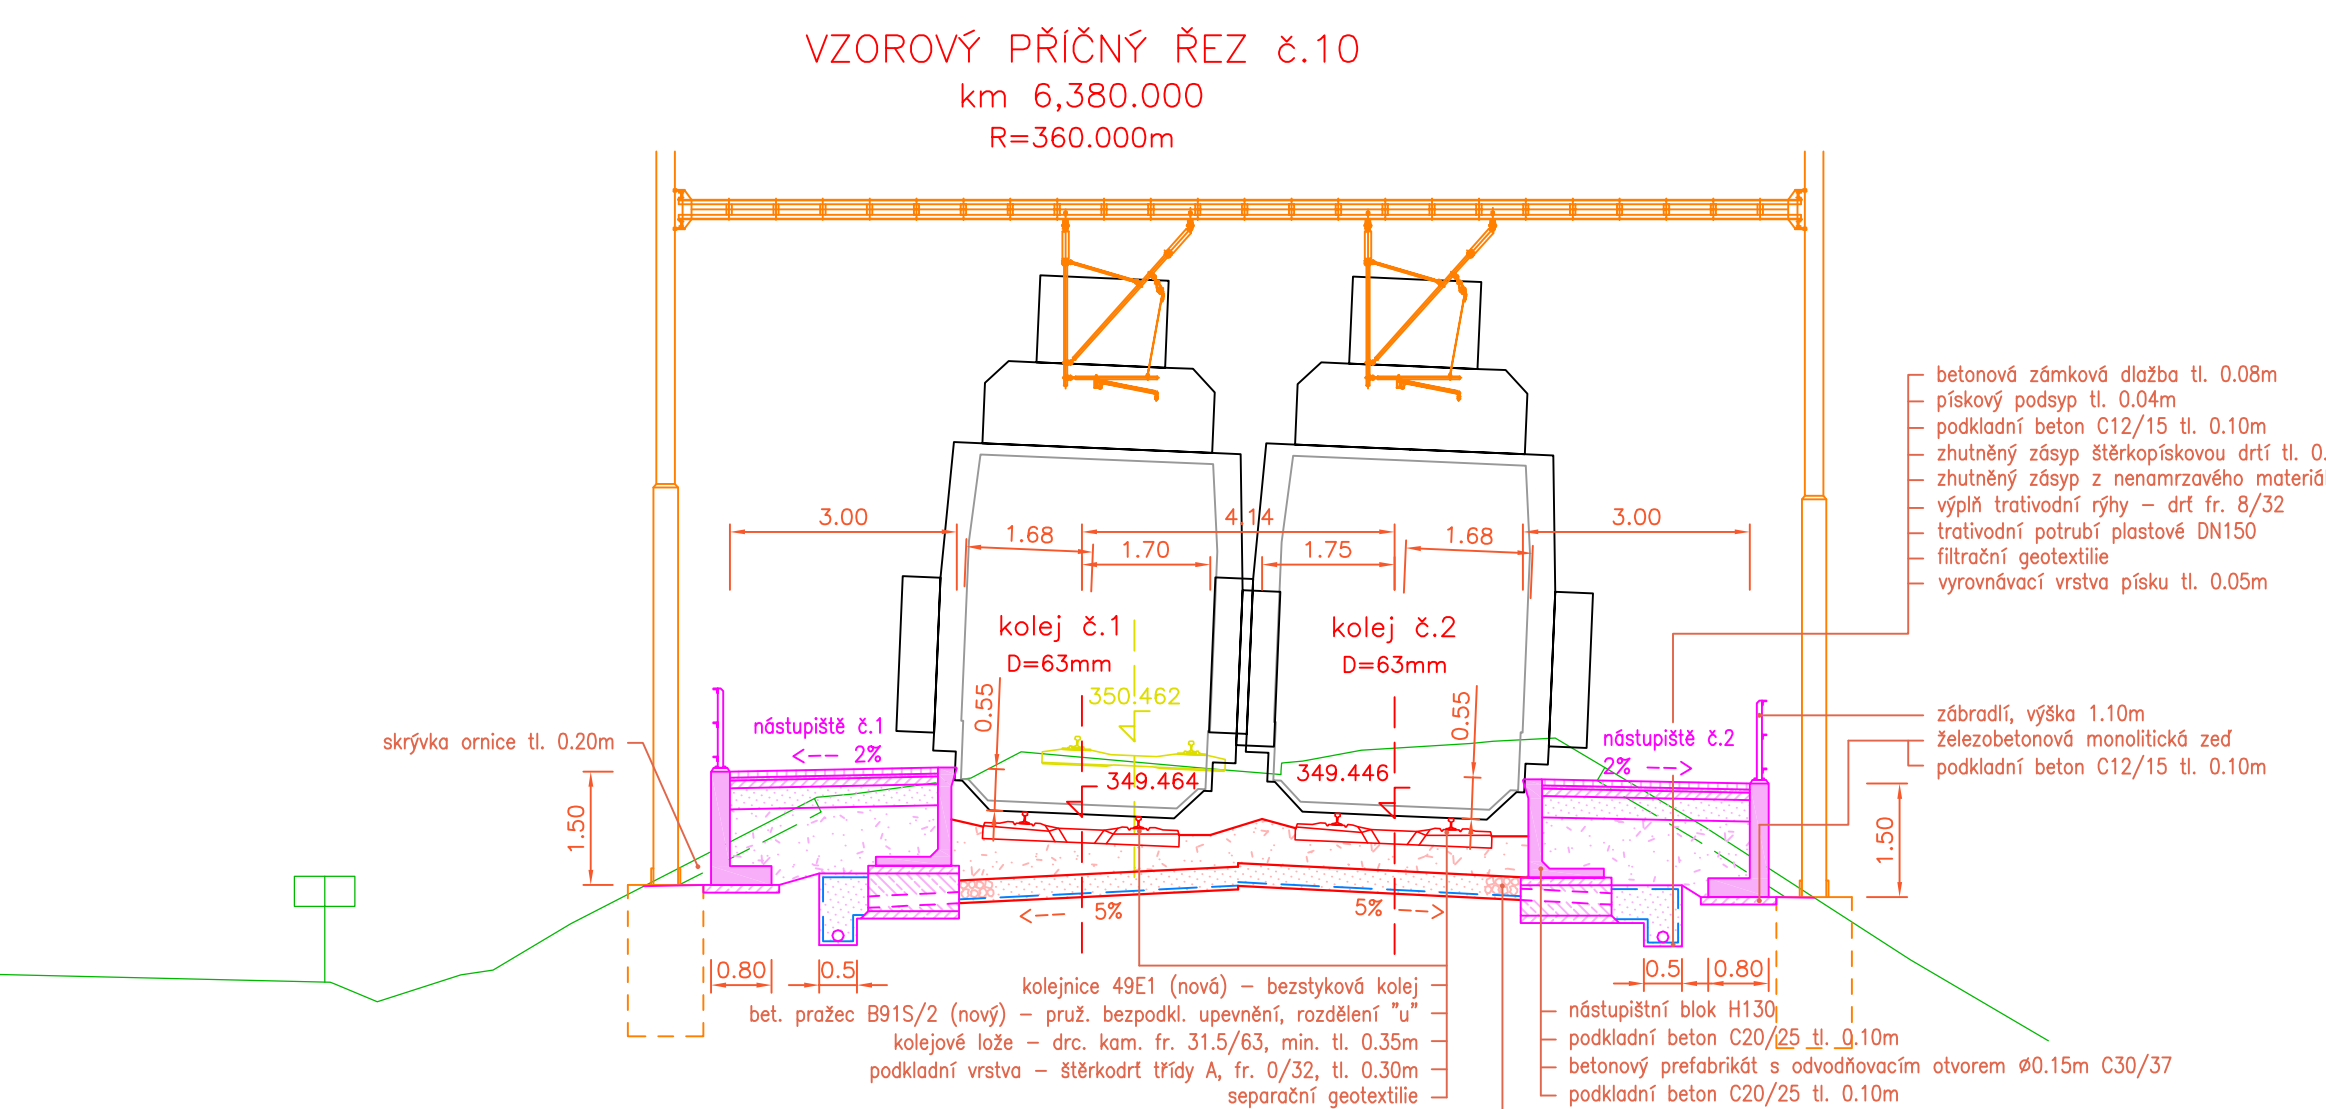


Srovnávací rovina 345m Bpv


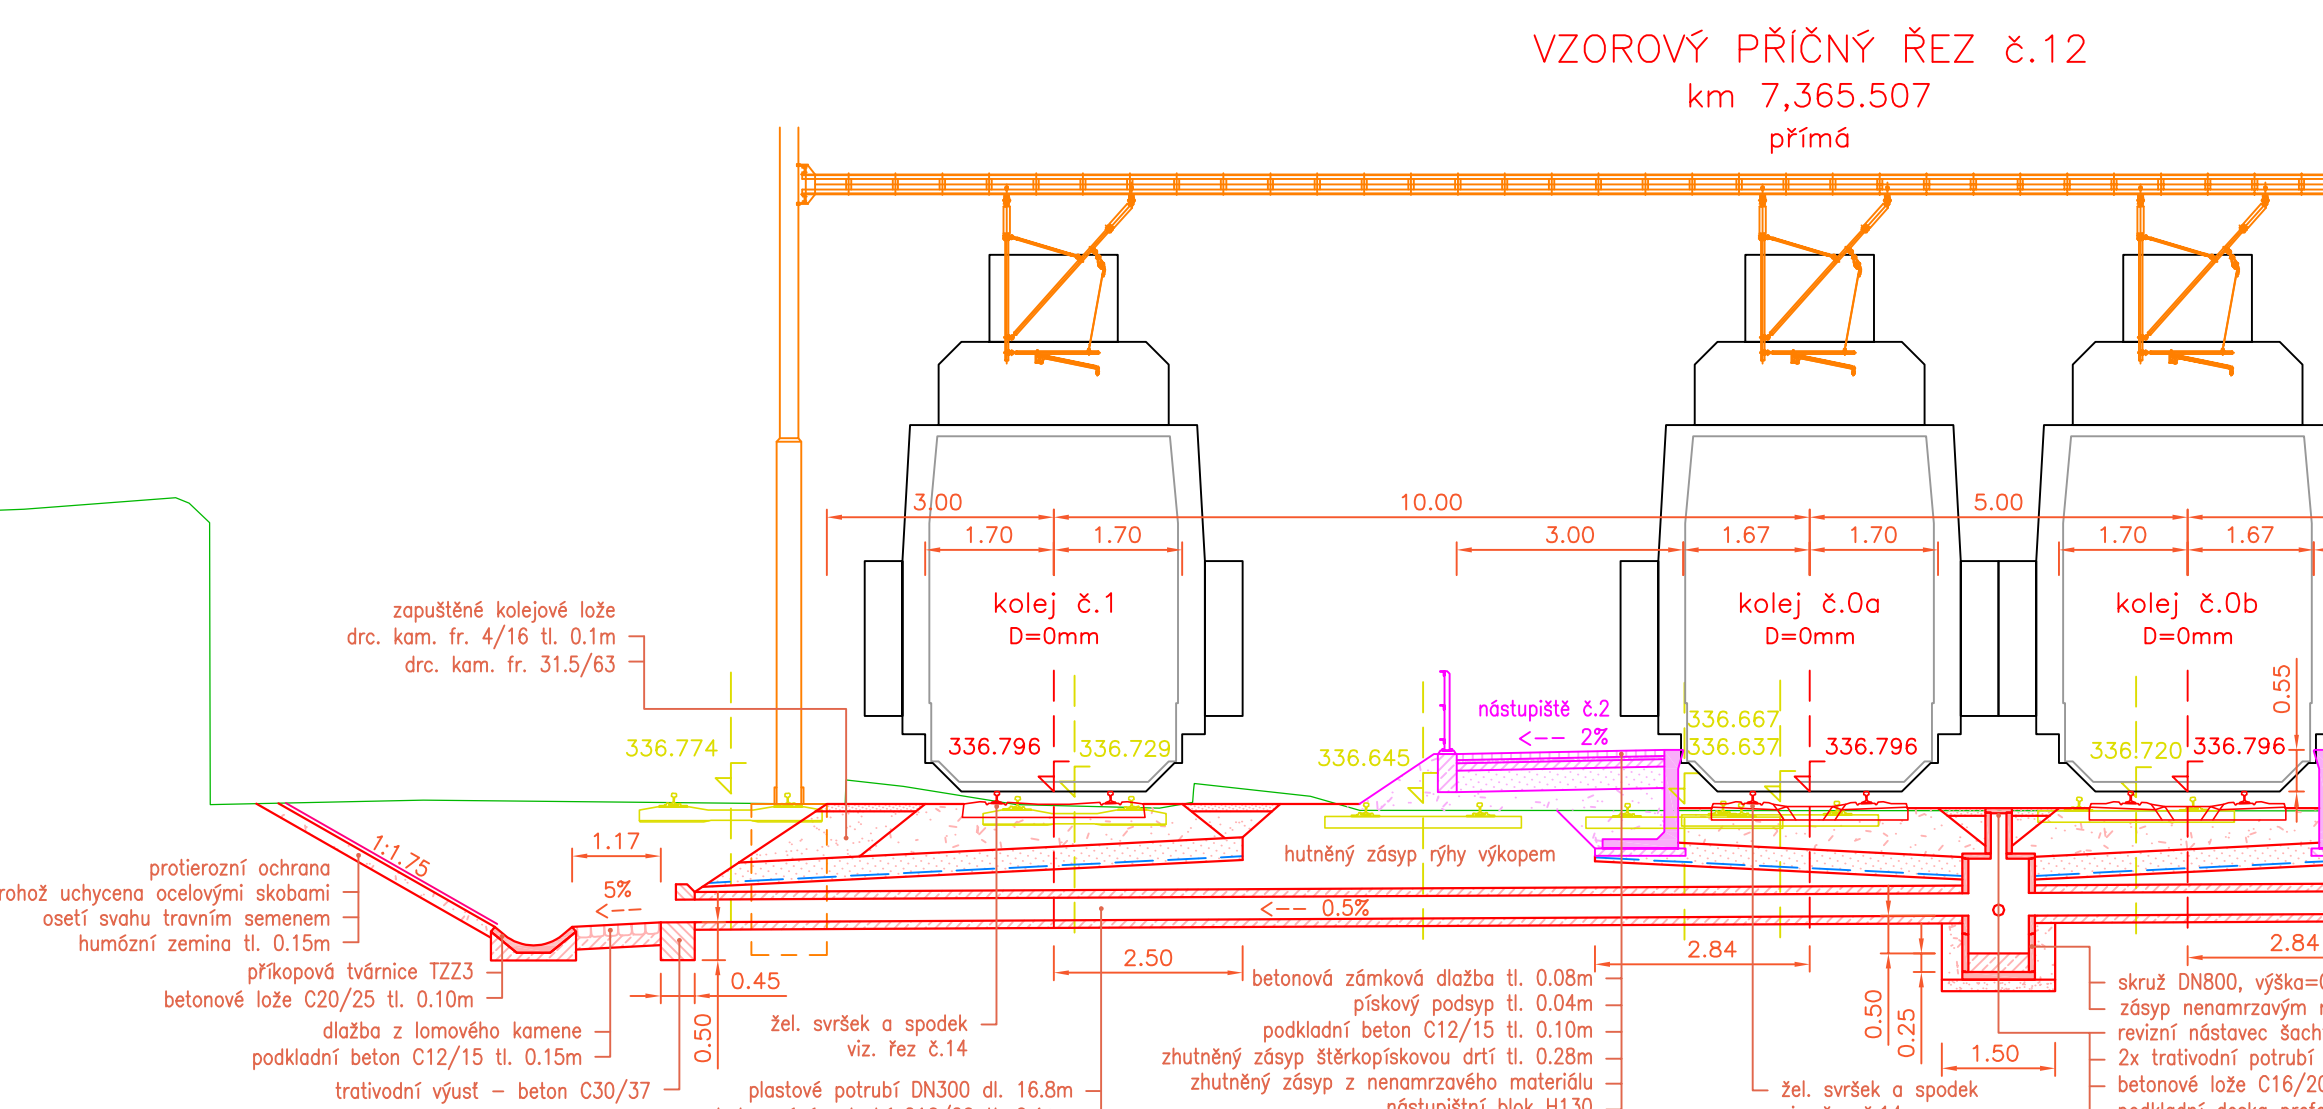


Srovnávací rovina 332m Bpv

Vzdálenost od 1. koleje	-5,800	-4,600	-3,200	0,000	4,000	5,700	7,400	8,300

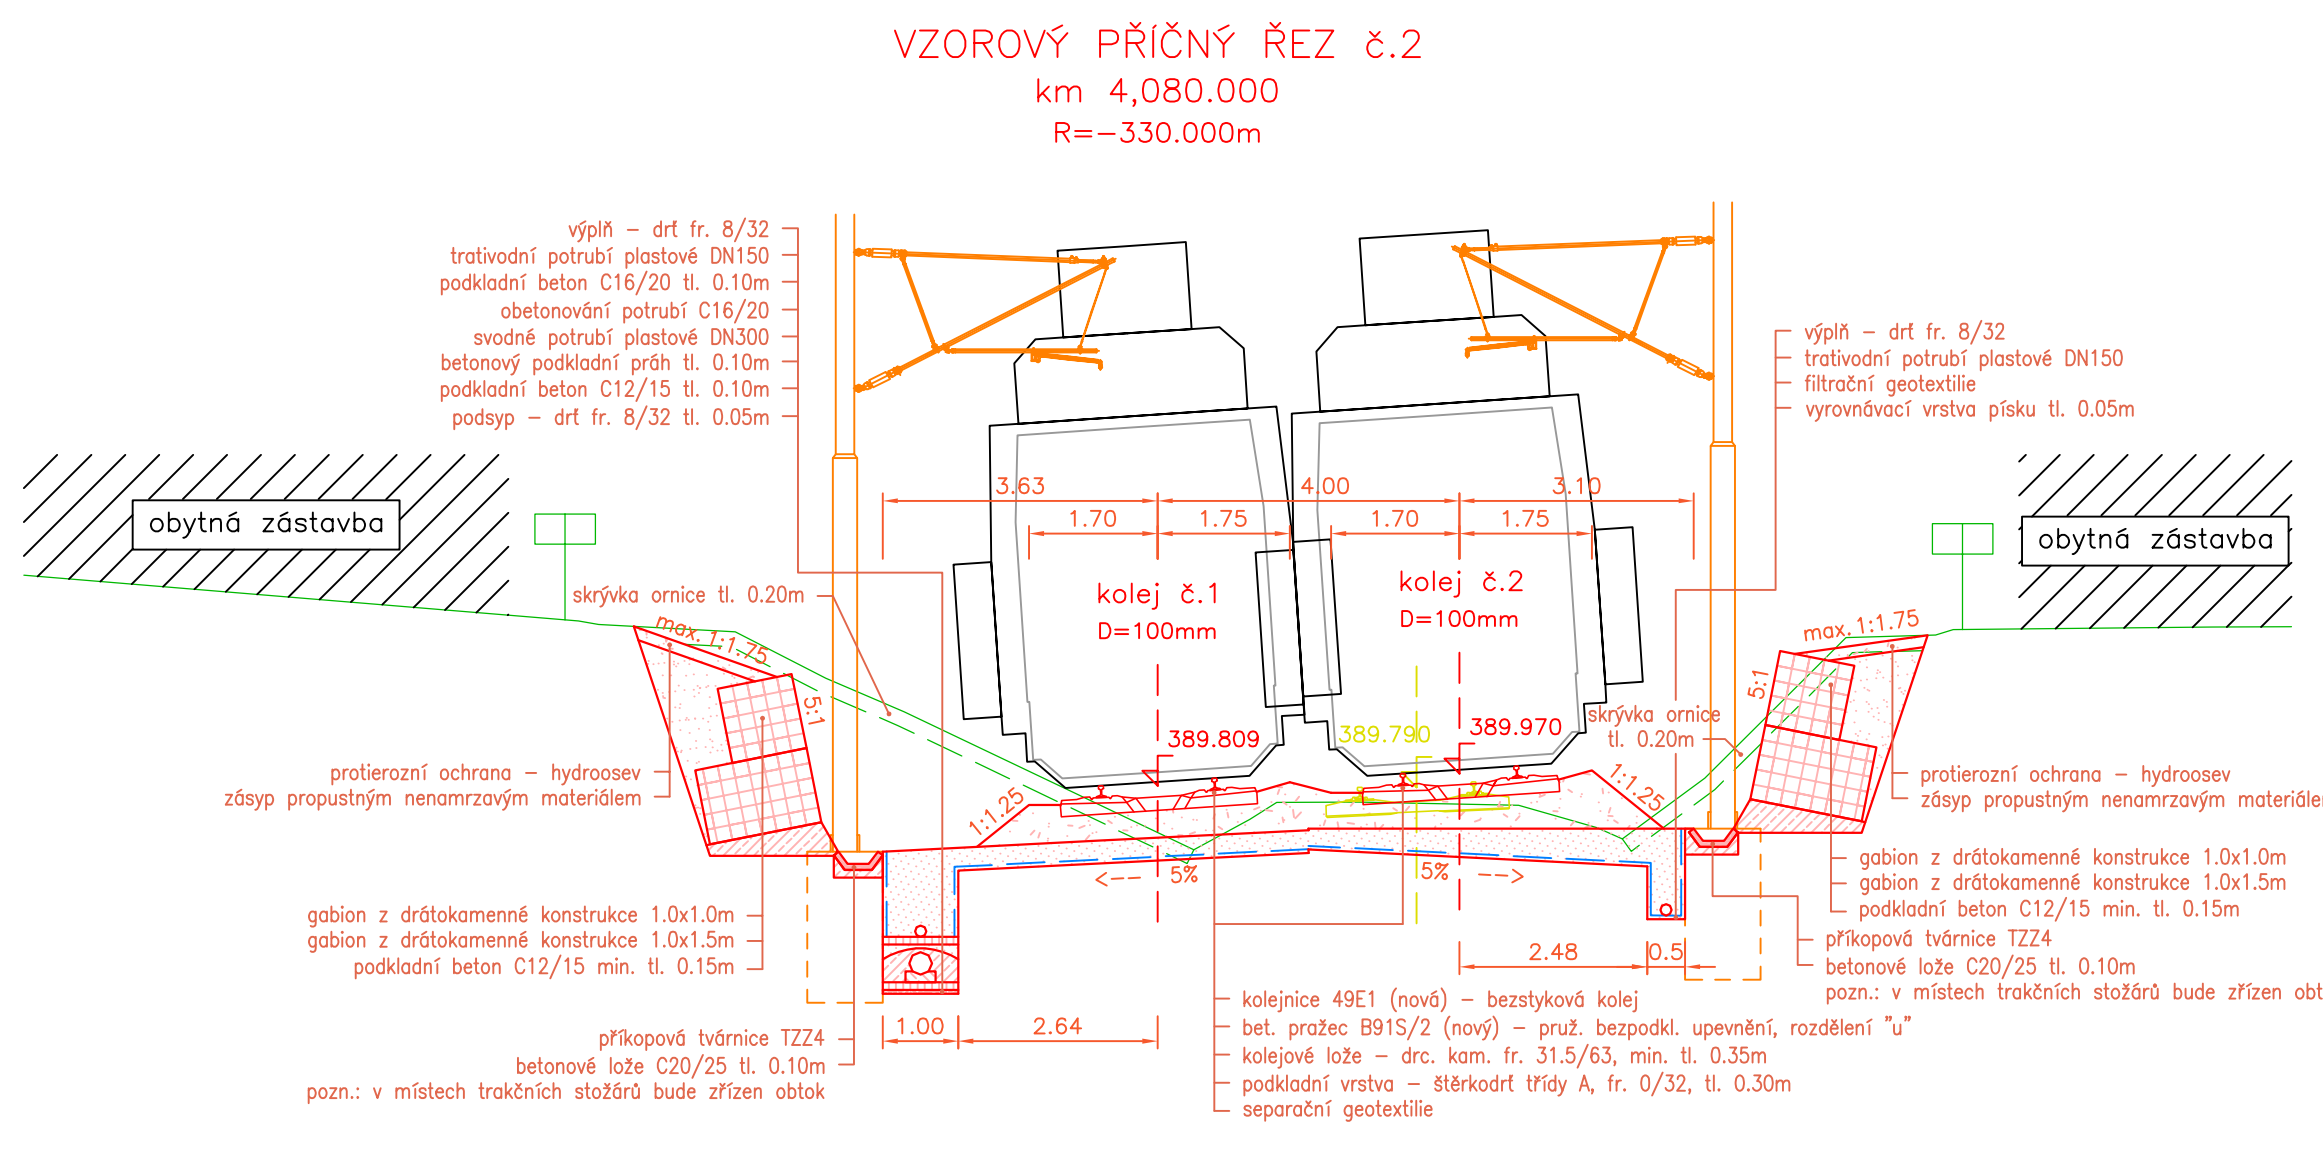


Srovnávací rovina 354m Bpv

Vzdálenost od 1. koleje	-6,300	-5,100	-3,200	0,000	3,900	5,700	7,400	8,300

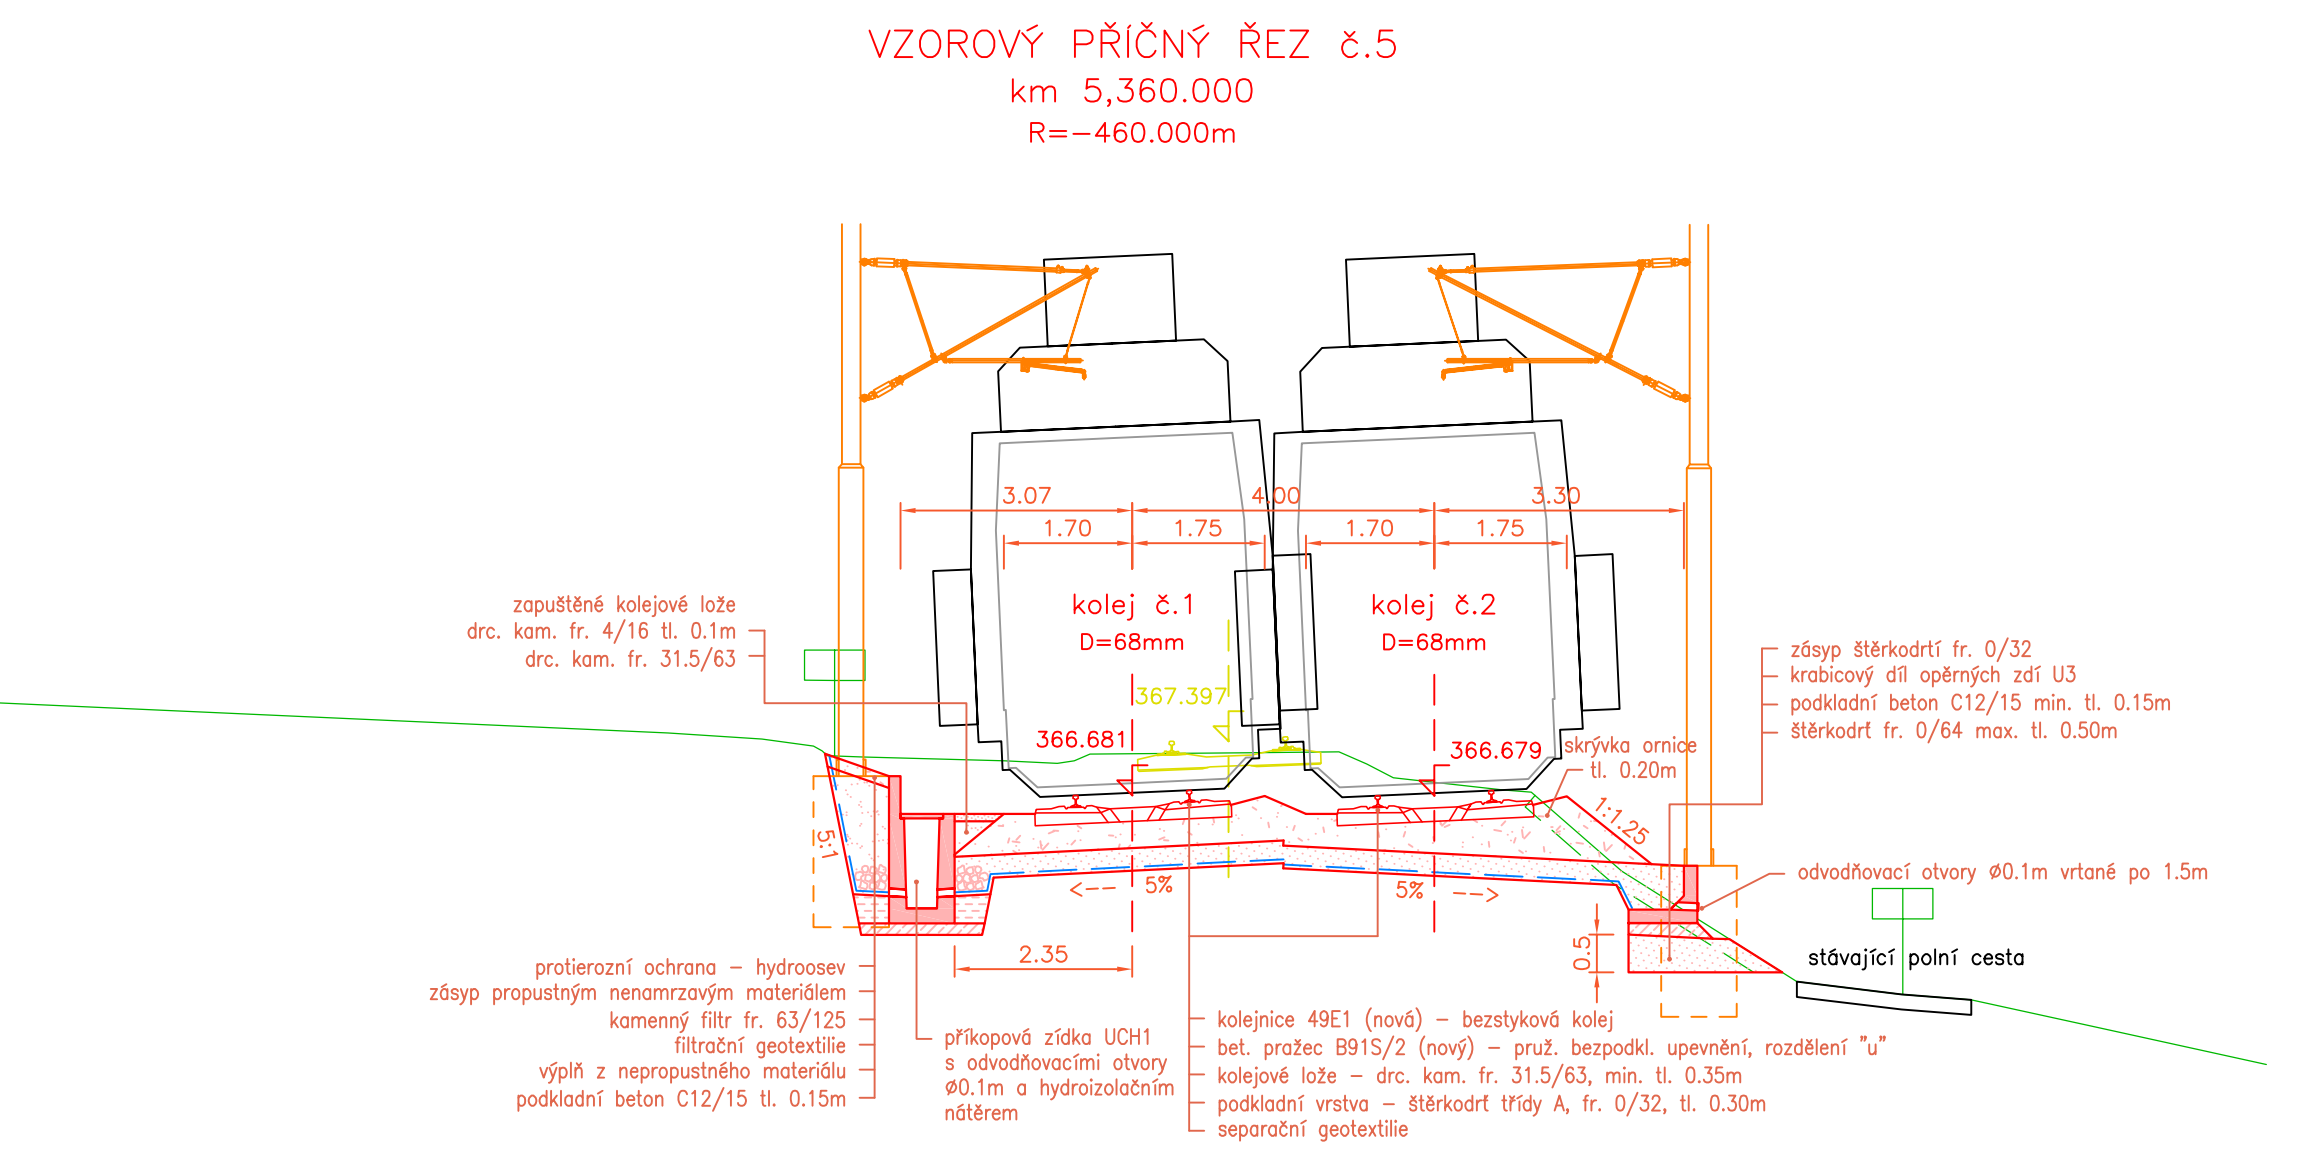


Srovnávací rovina 361m Bpv

Vzdálenost od 1. koleje	-4,400	-2,700	-1,700	0,000	5,700	7,400	8,300

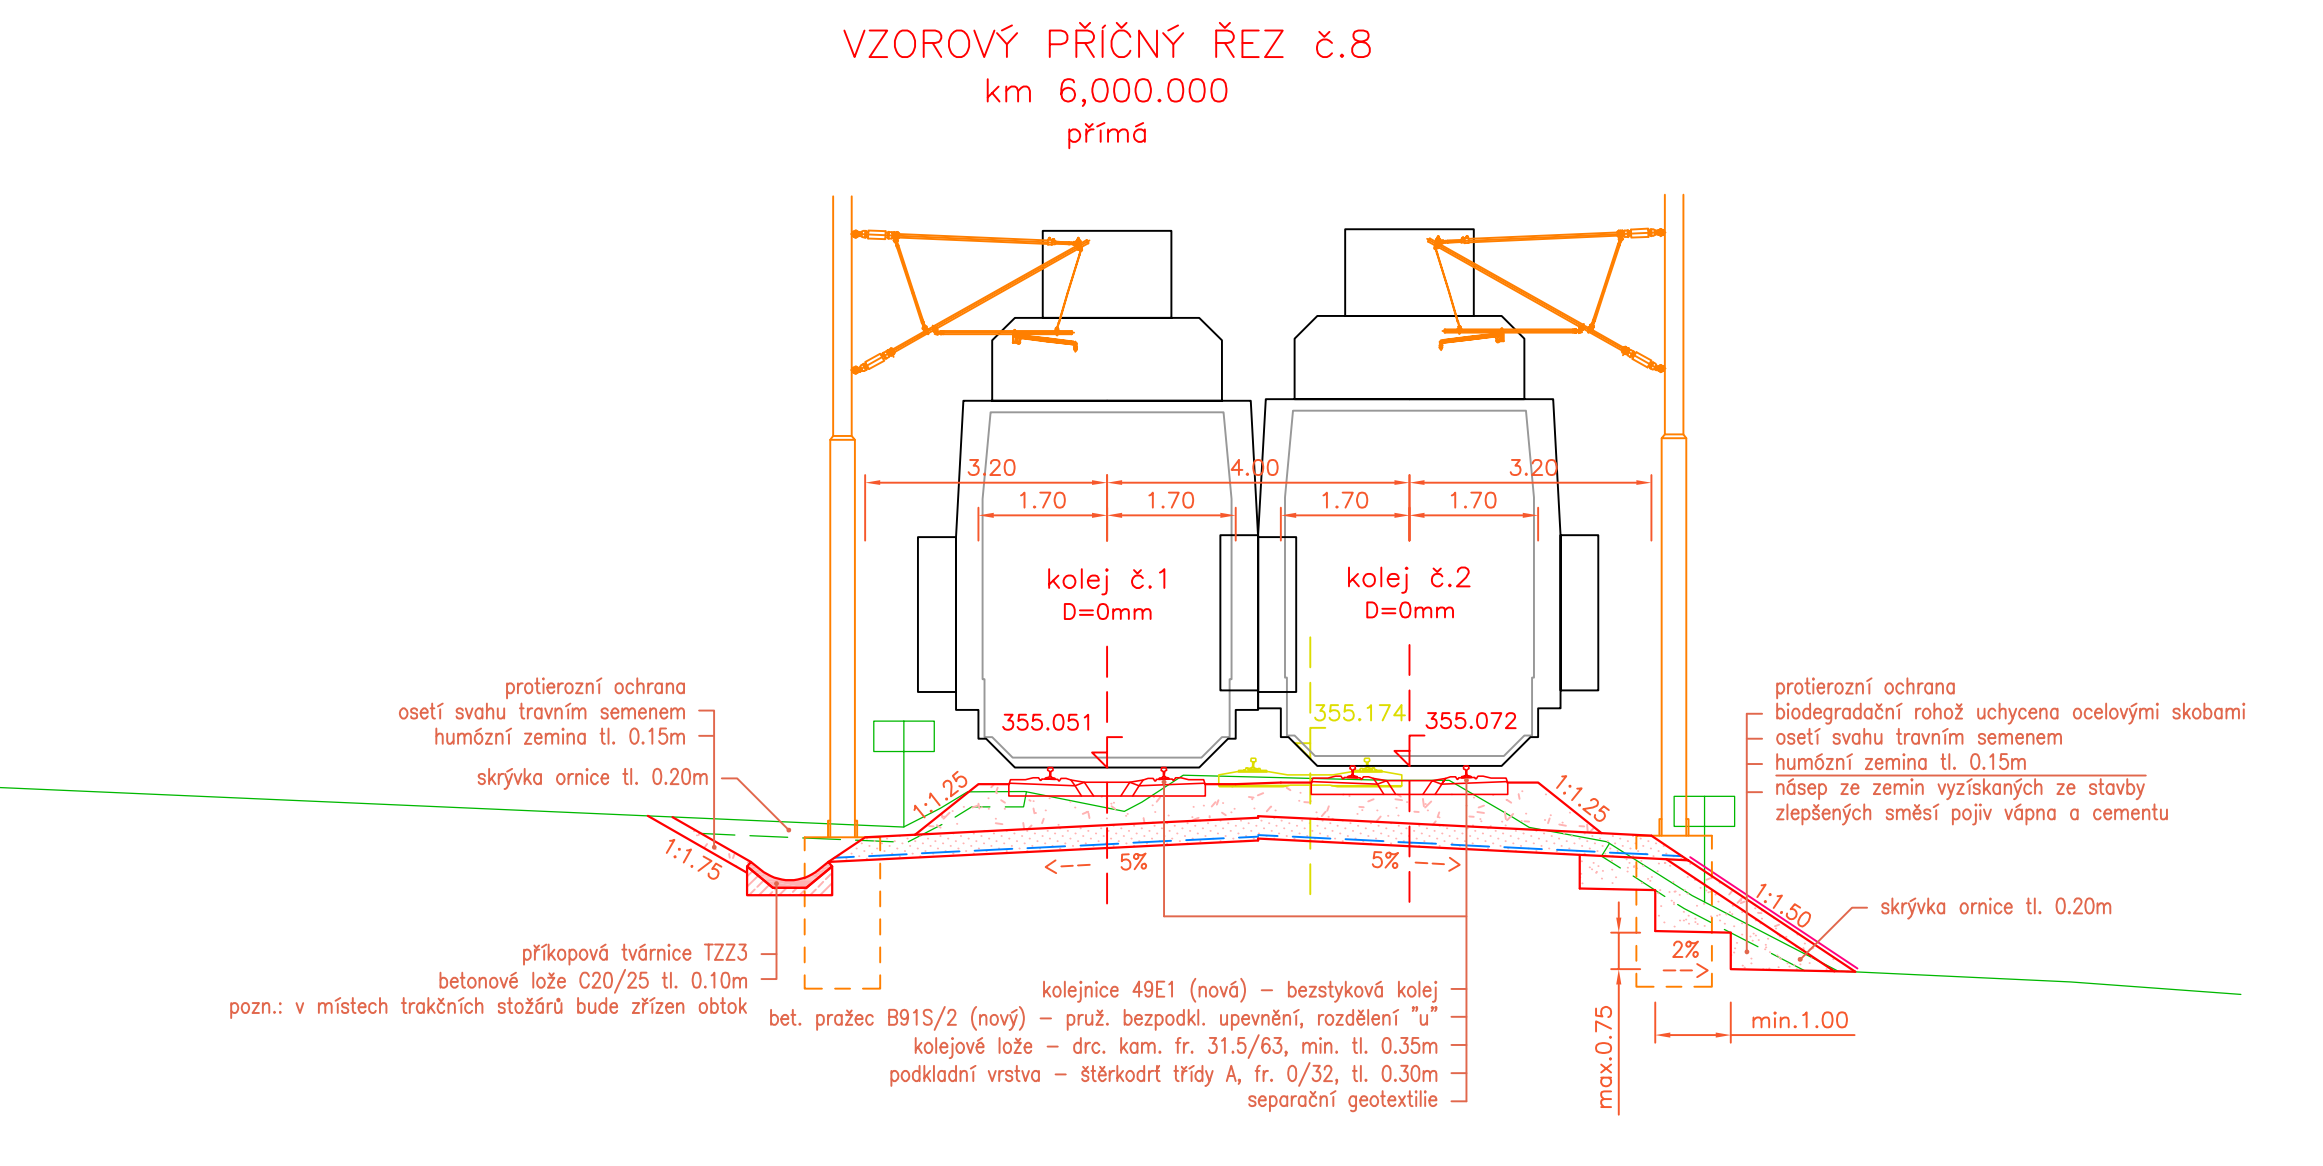


Srovnávací rovina 349m Bpv

Vzdálenost od 1. koleje	-8,700	-7,700	-4,200	0,000	4,700	6,400	8,300

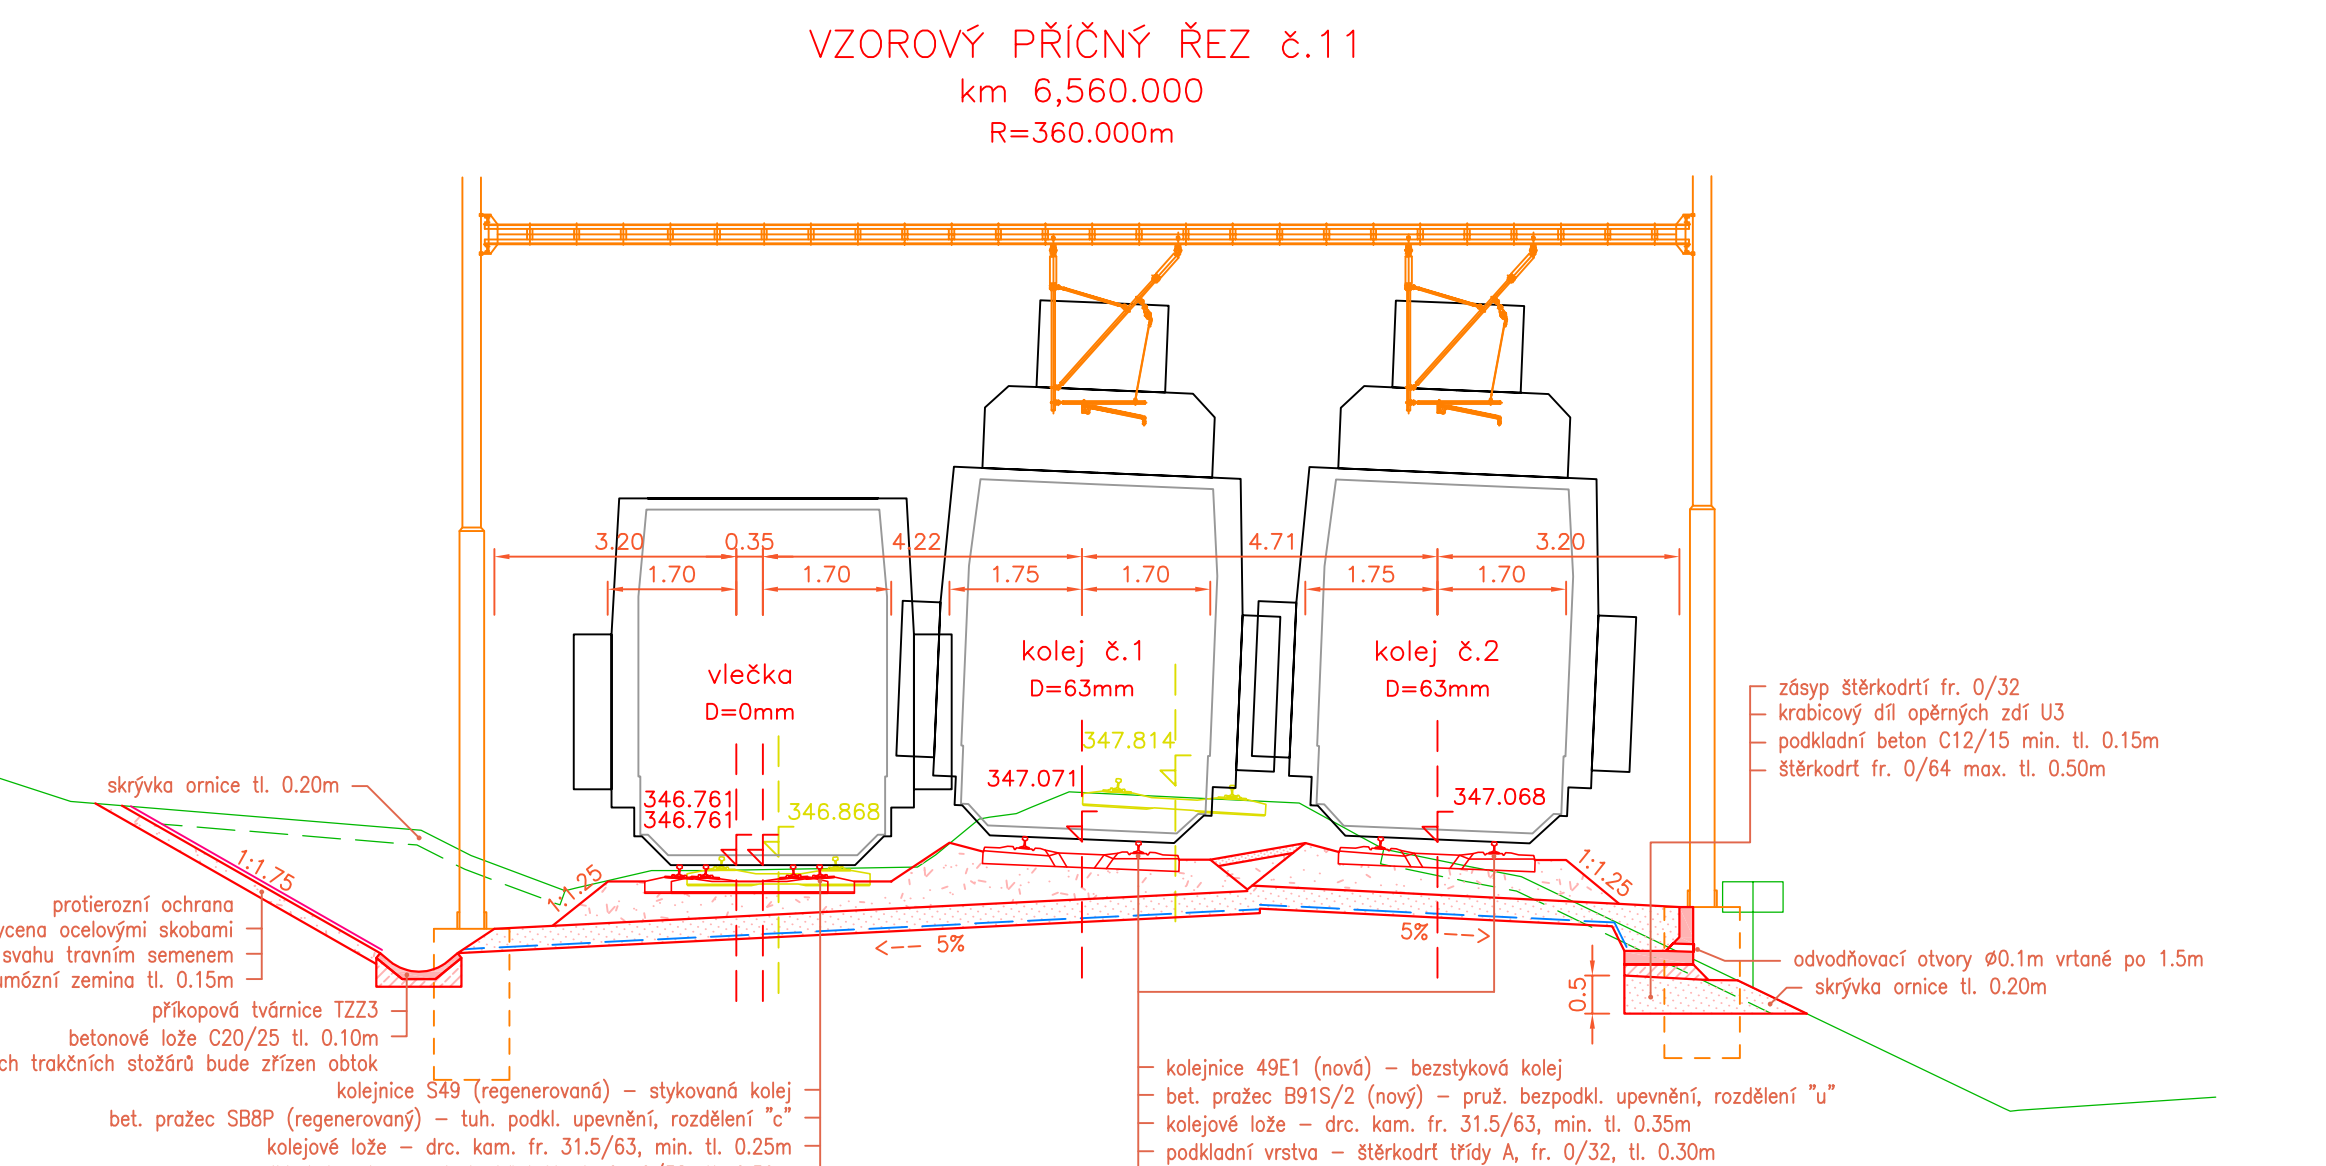


Srovnávací rovina 342m Bpv

Vzdálenost od 1. koleje	-8,700	-7,700	-4,200	0,000	4,700	6,400	8,300

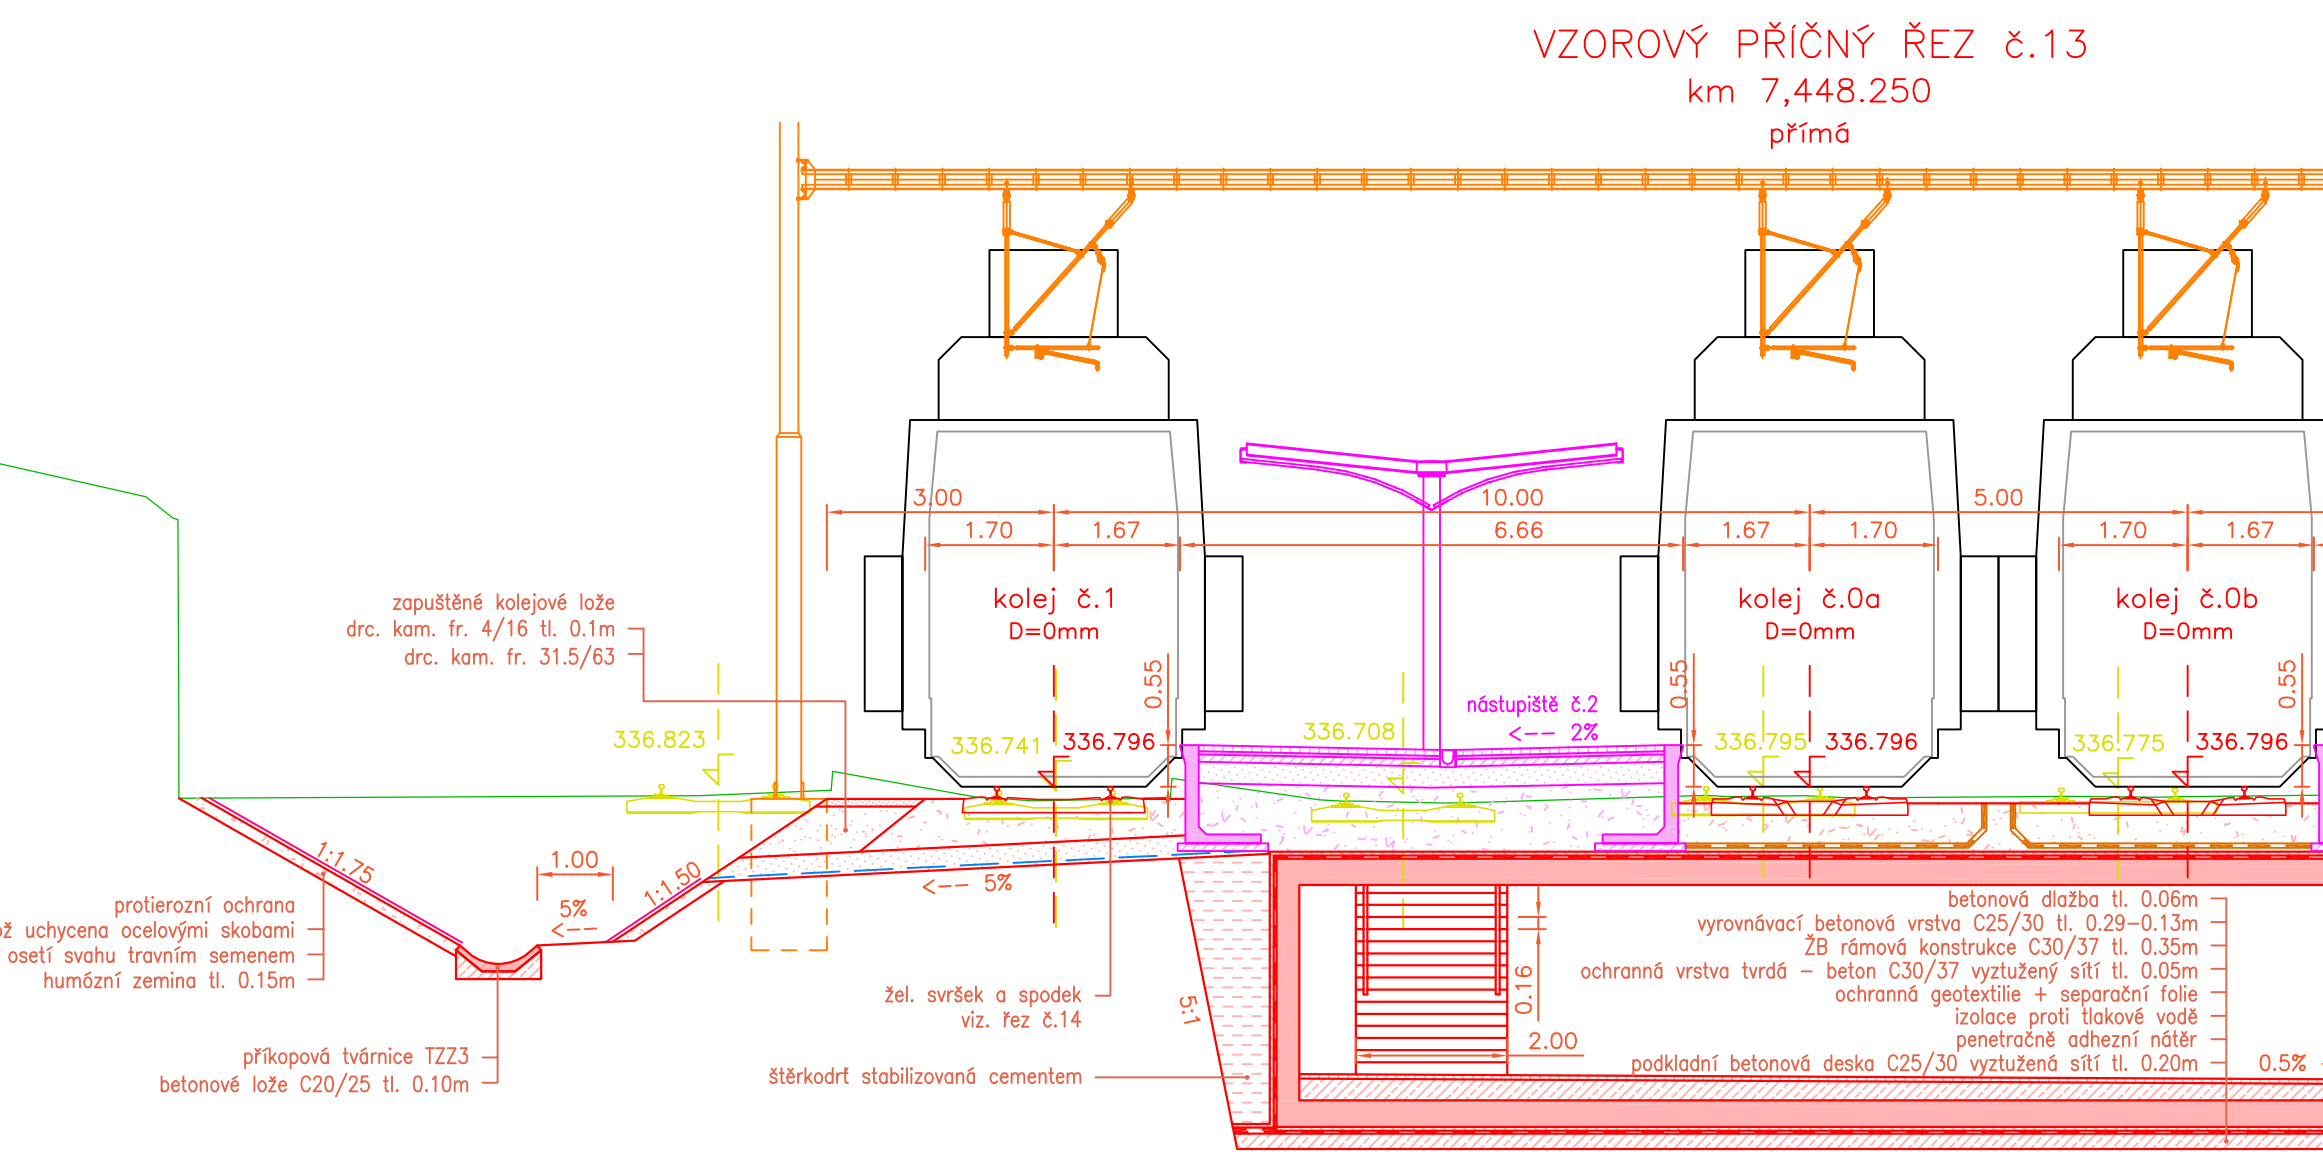


Srovnávací rovina 331m Bpv

Vzdálenost od 1. koleje	-7,500	-6,500	-4,000	0,000	4,000	5,700	7,400	8,300

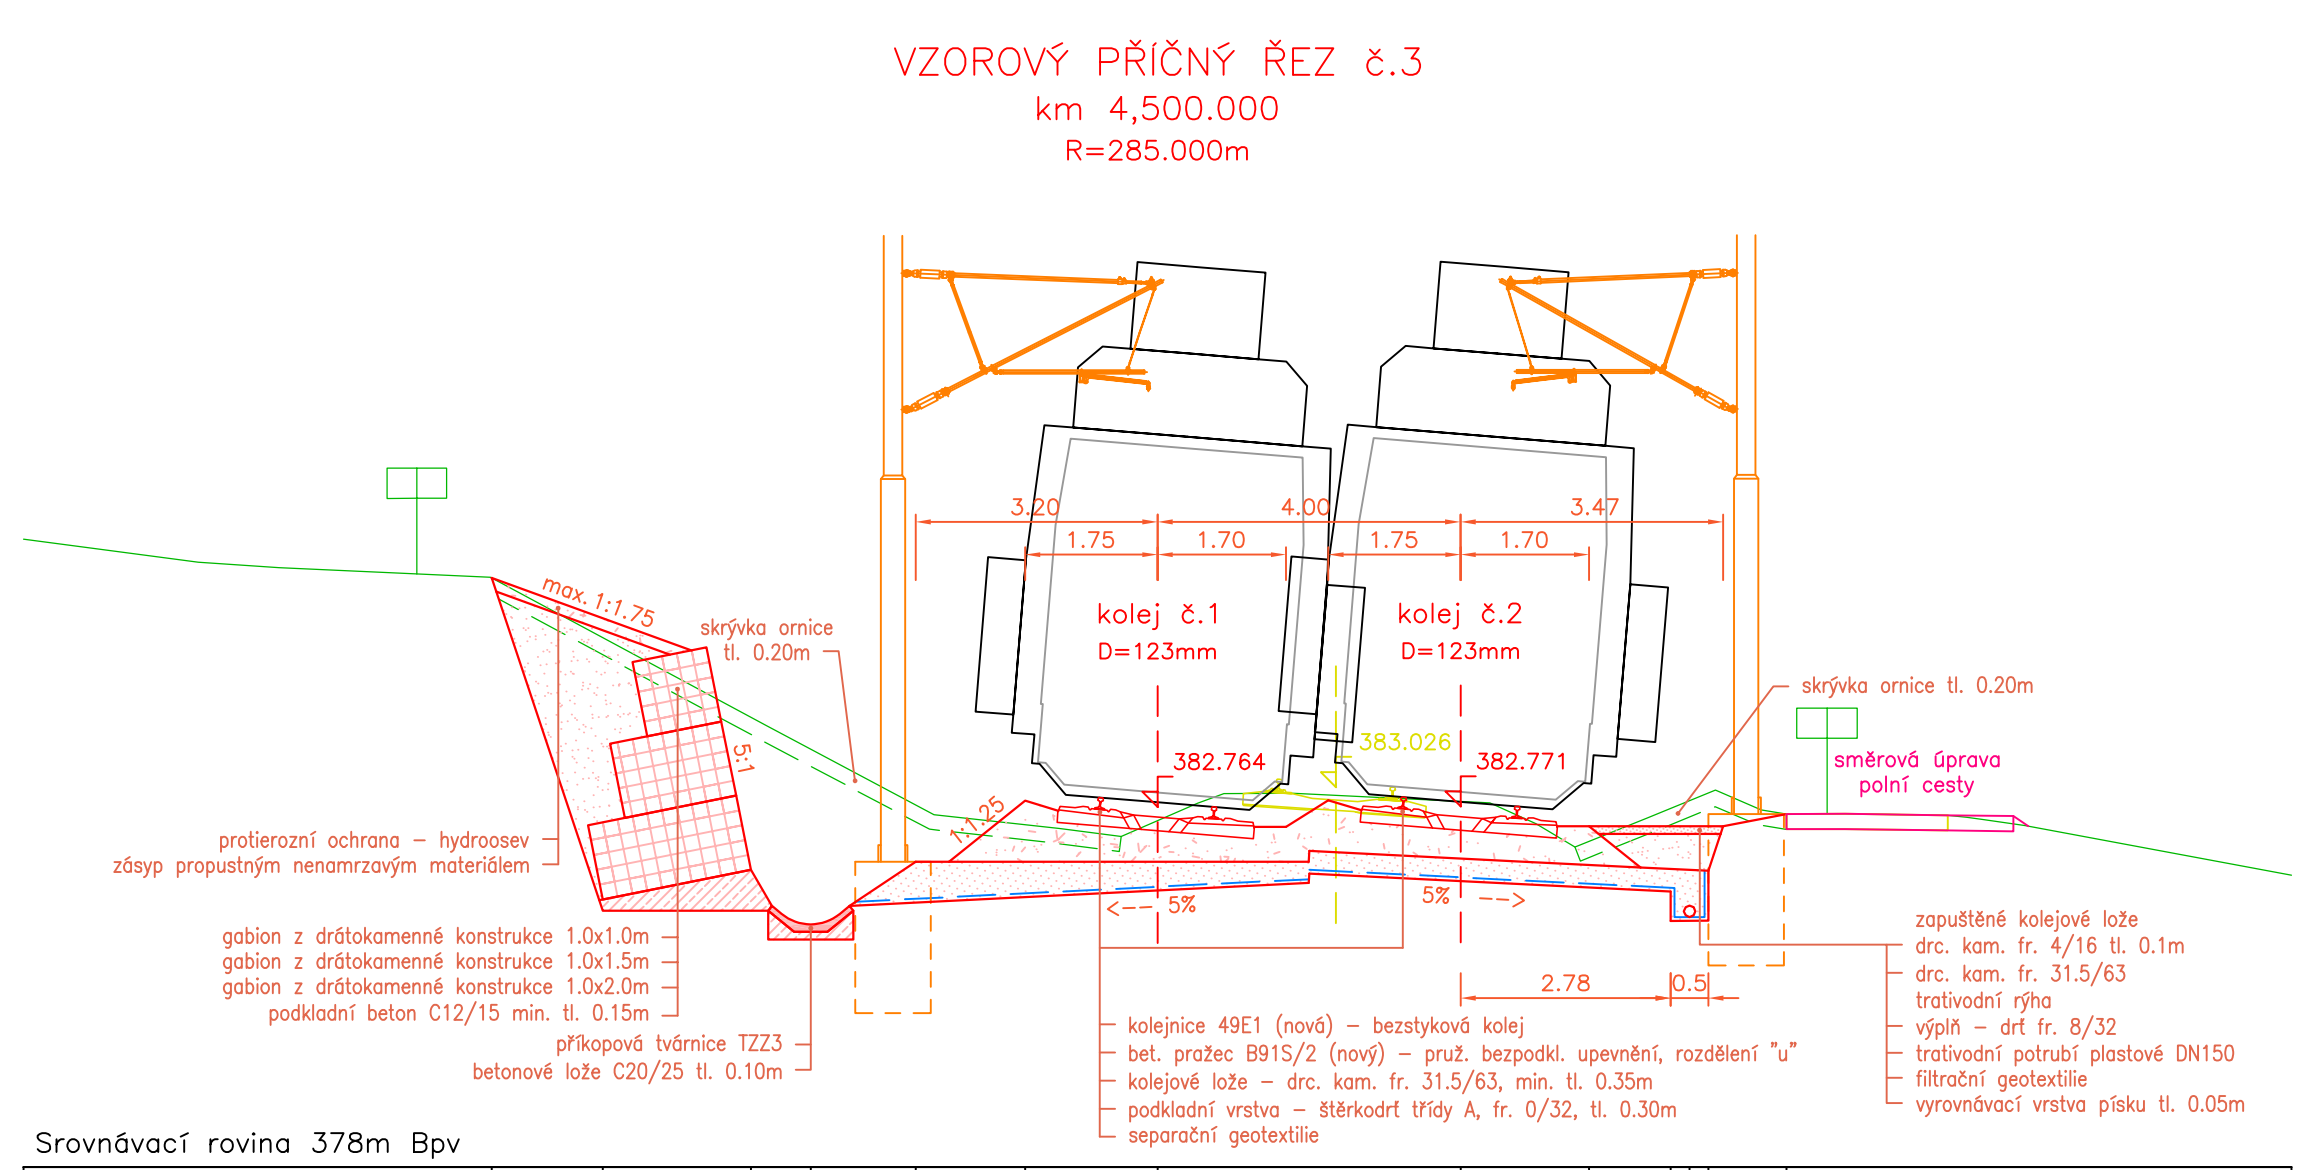


Srovnávací rovina 378m Bpv

Vzdálenost od 1. koleje	-8,807	-7,339	-5,377	-3,200	0,000	4,000	5,700	8,300
Výška pruku	380,730	381,541	381,533	382,038	382,844	382,744	382,771	380,730

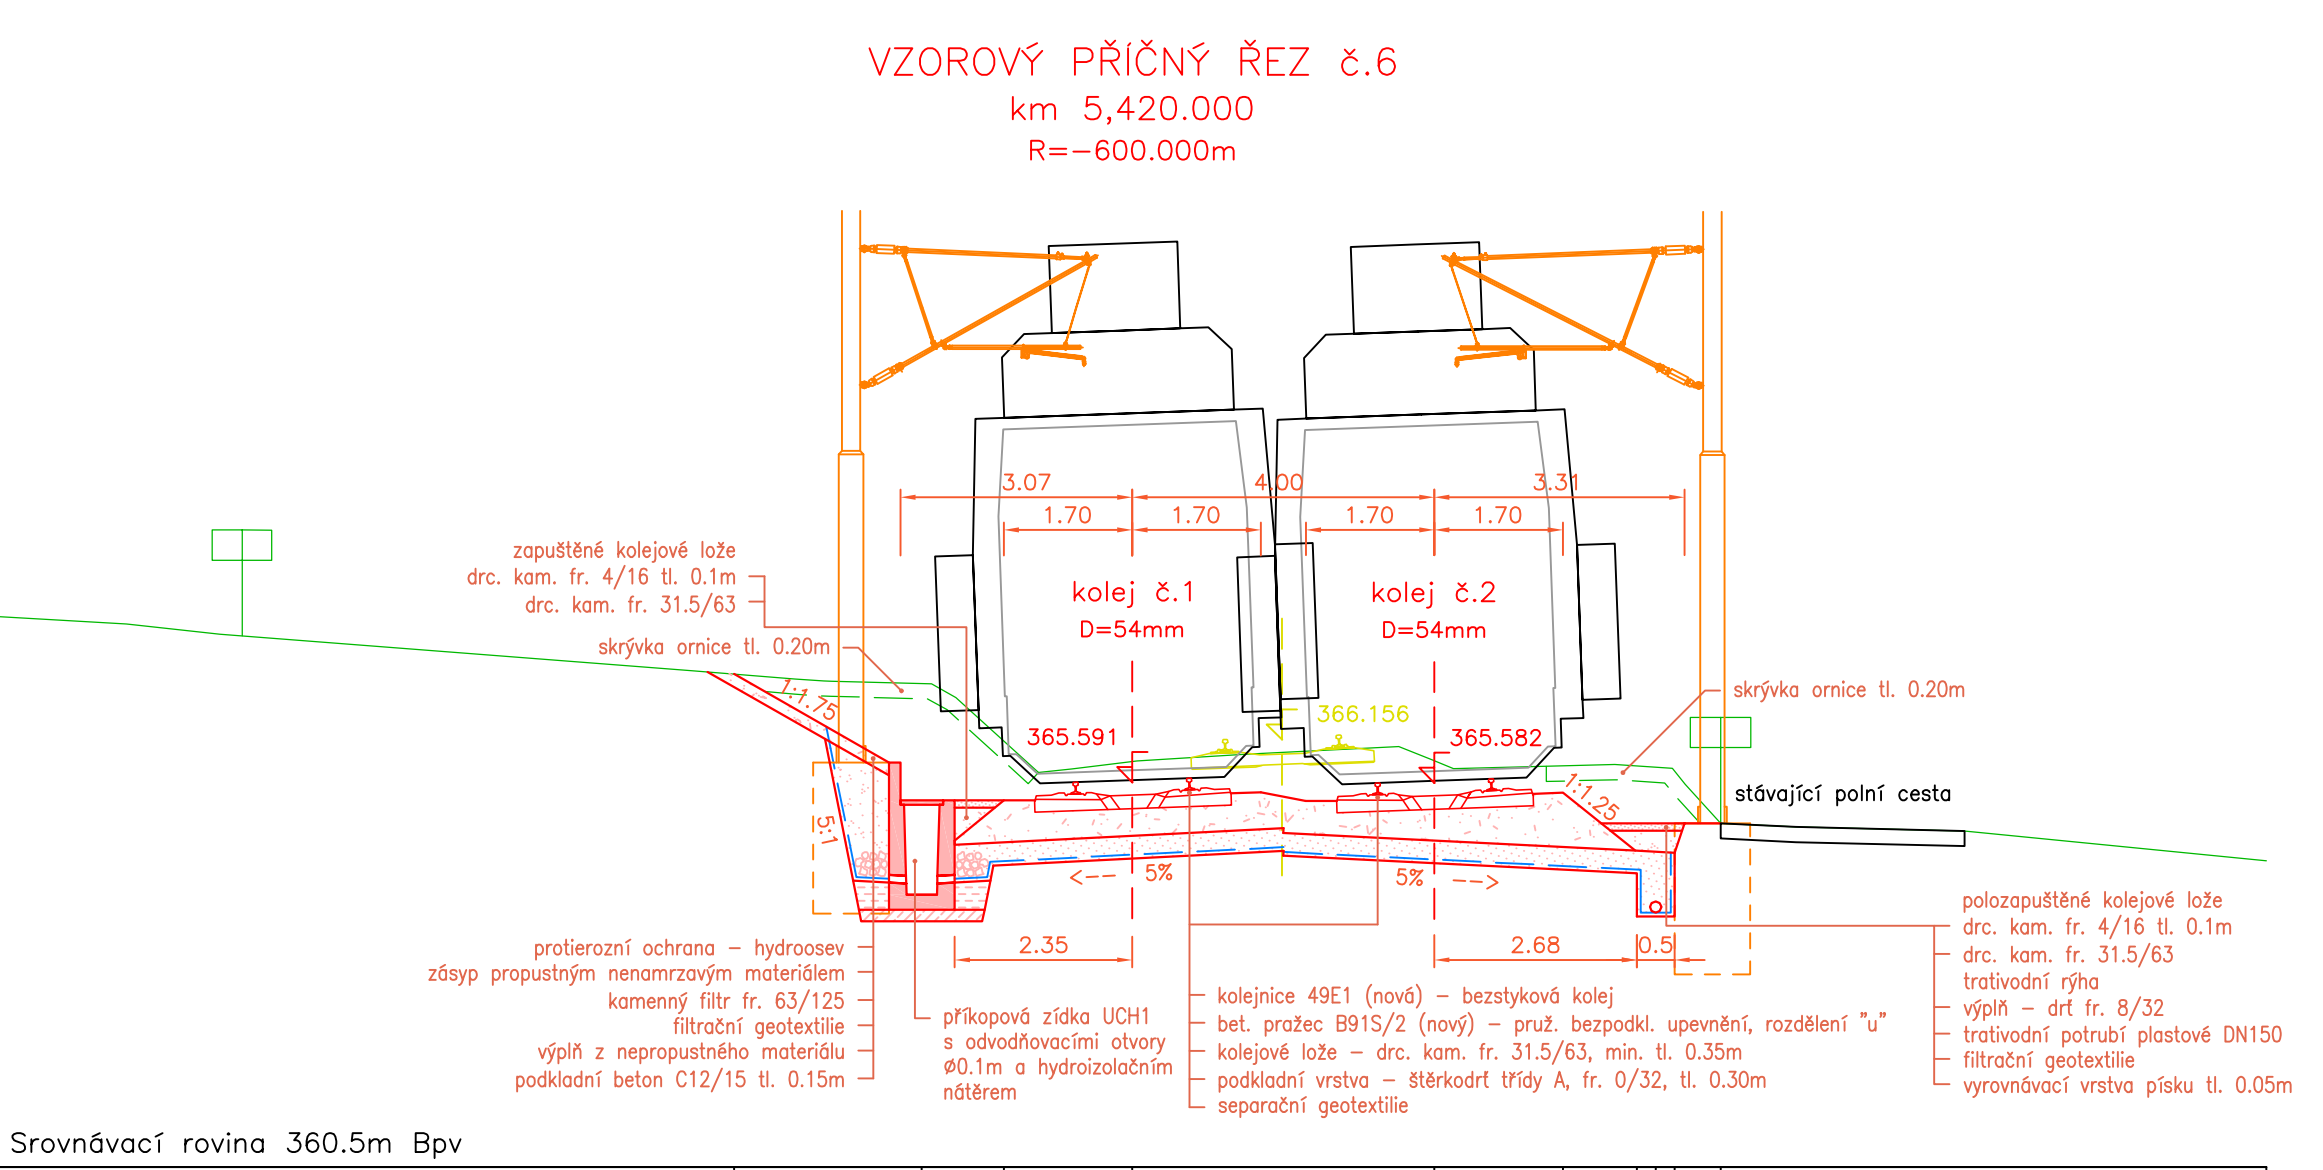

Srovnávací rovina 360,5m Bpv

Vzdálenost od 1. koleje	-5,000	-2,700	-1,700	0,000	3,900	5,700	7,400	8,300

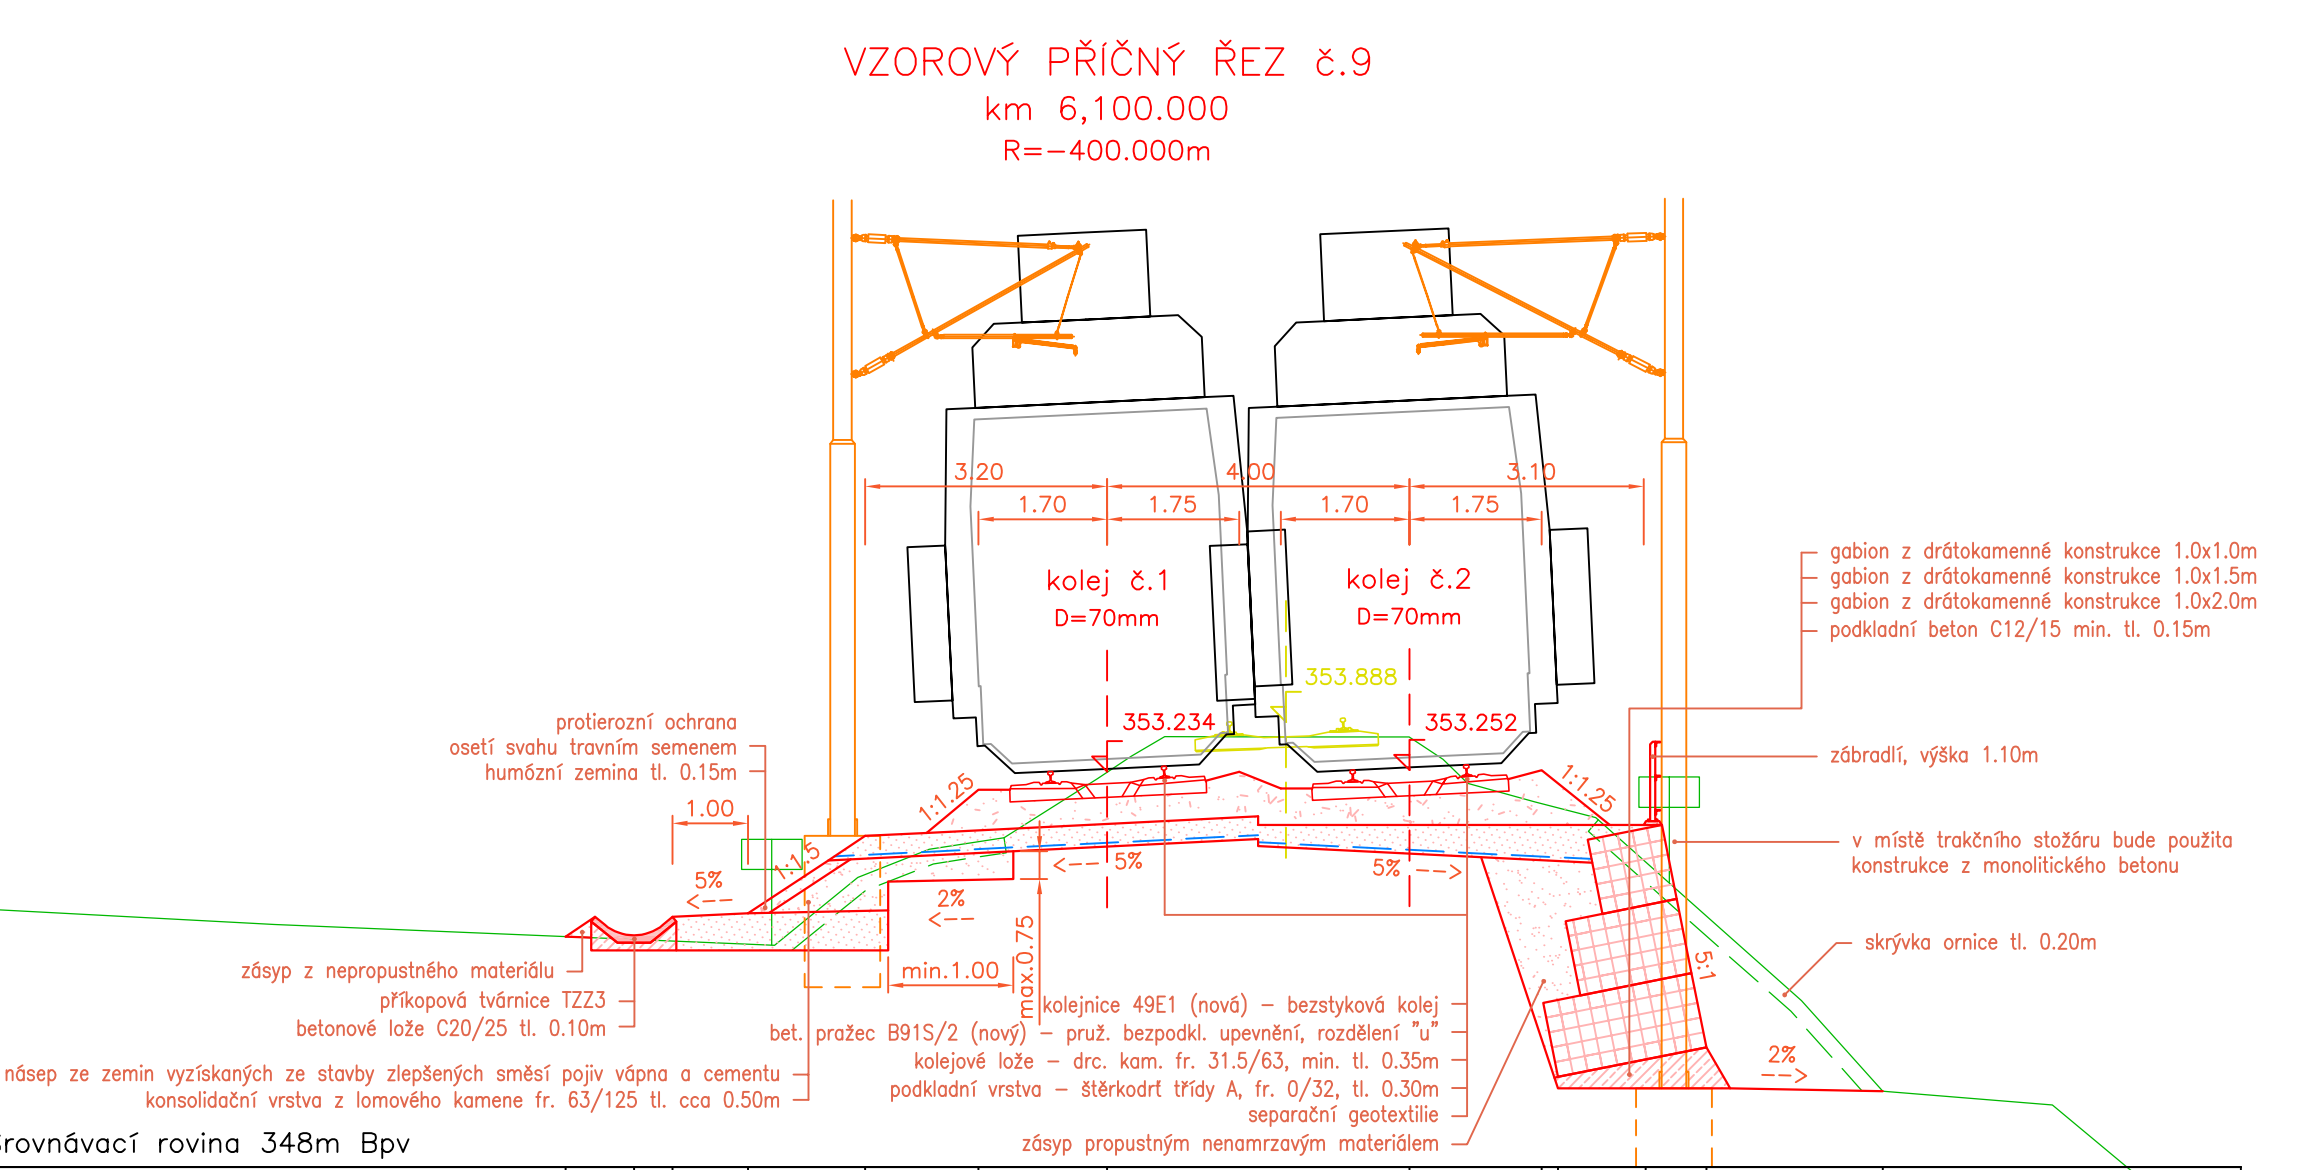


Srovnávací rovina 348m Bpv




Srovnávací rovina 332m Bpv


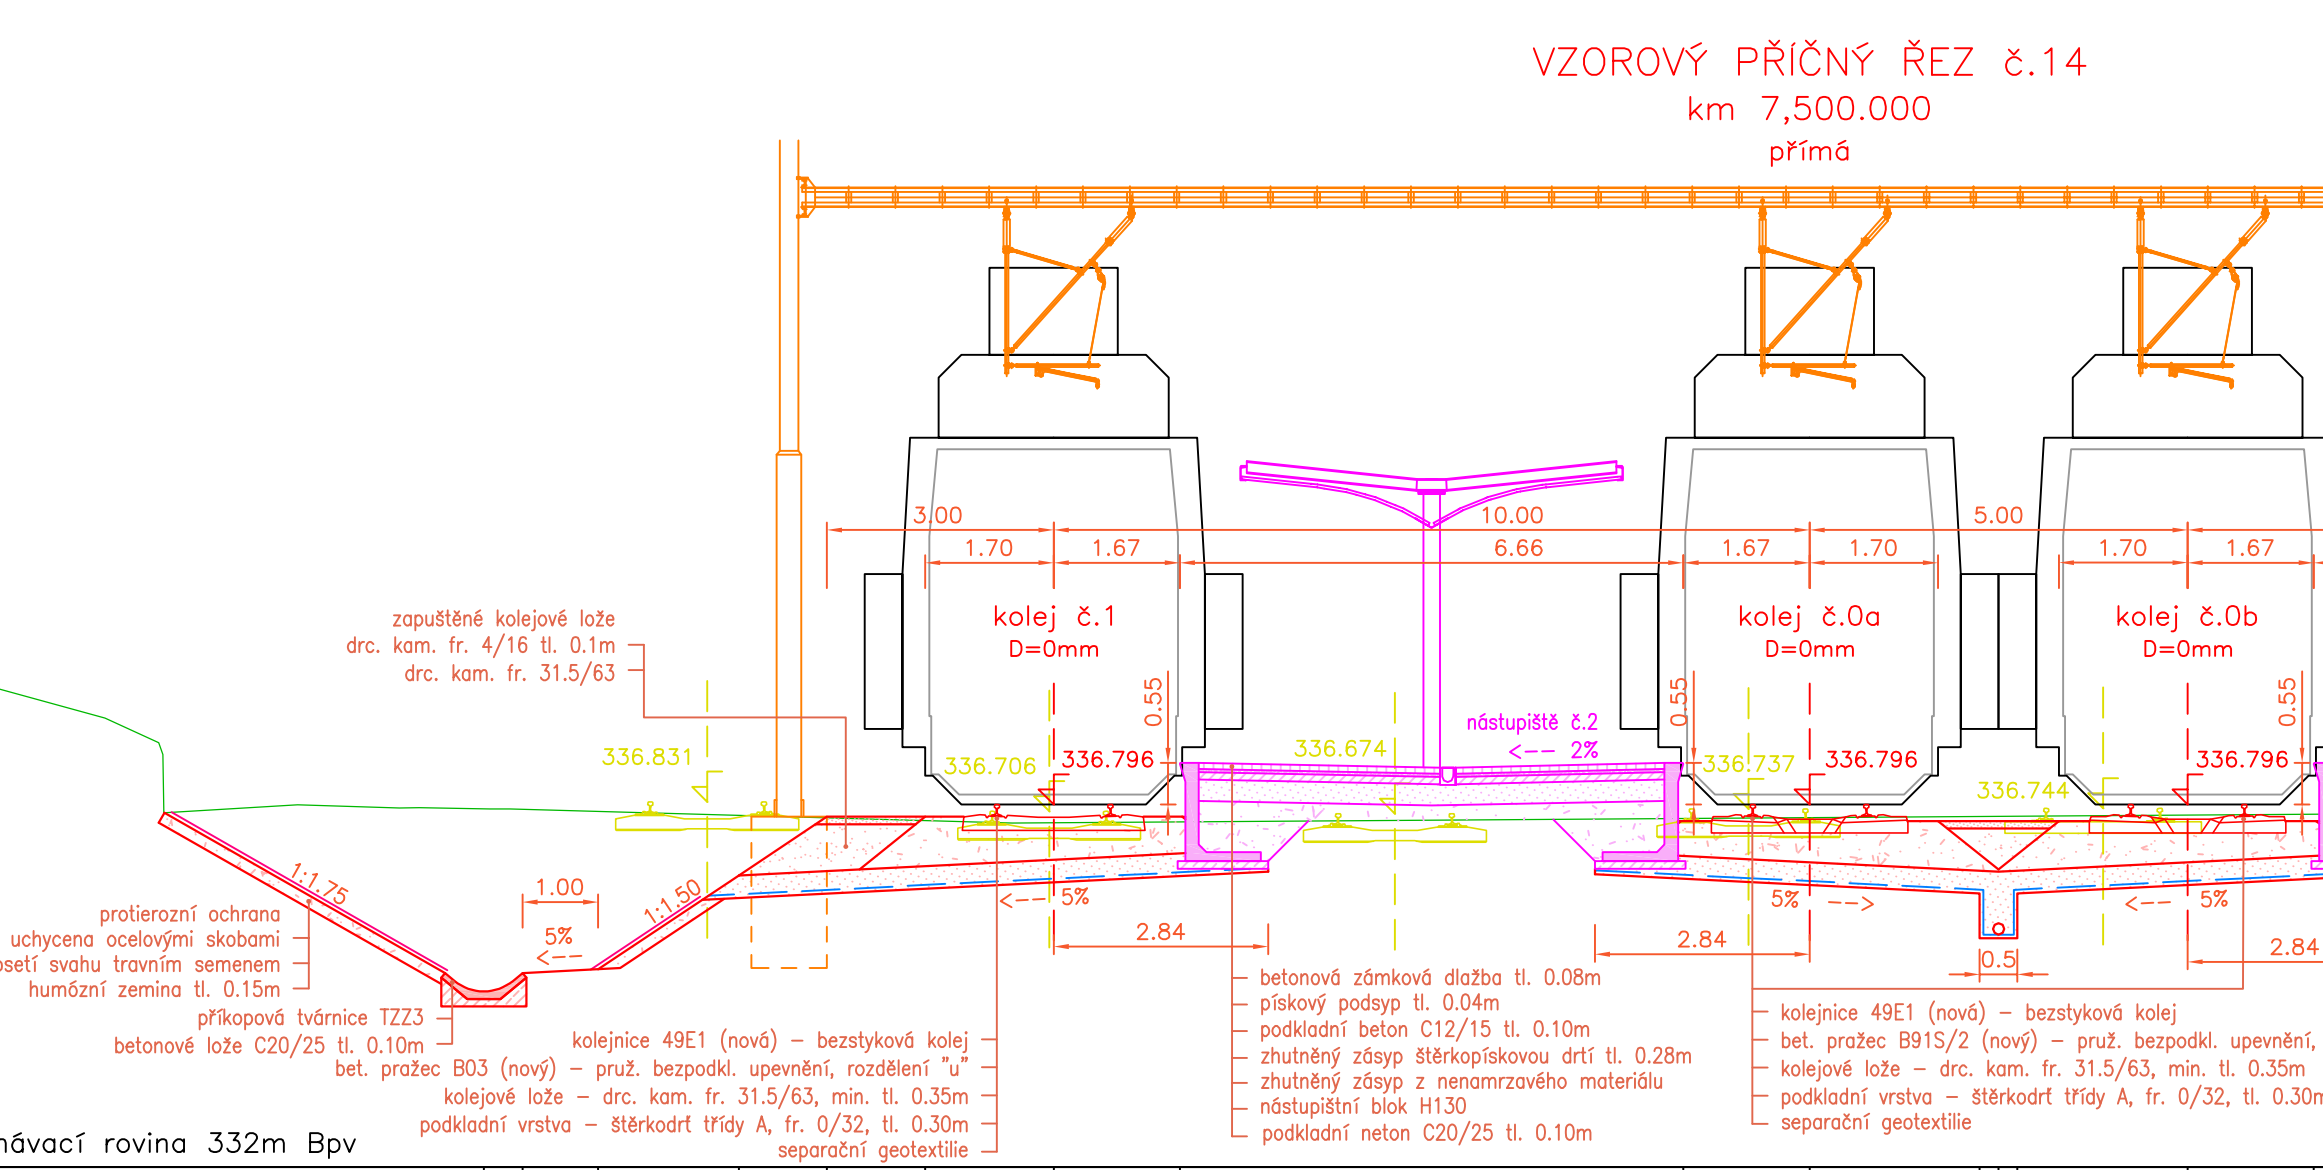


