


KRAJ
KATASTRALNÍ OZEMÍ
DRUH POZEMKŮ
PARCELNÍ ČÍSLO

JEDLIČKA (834838) KARLOVVARŠKÝ
POUŠTKA U FRANTIŠKOVYCH LAZÍ (728613)

A - TRVALÝ TRÁVNÍ POROST
B - OSTATNÍ PLOCHA
C - VODNÍ PLOCHA

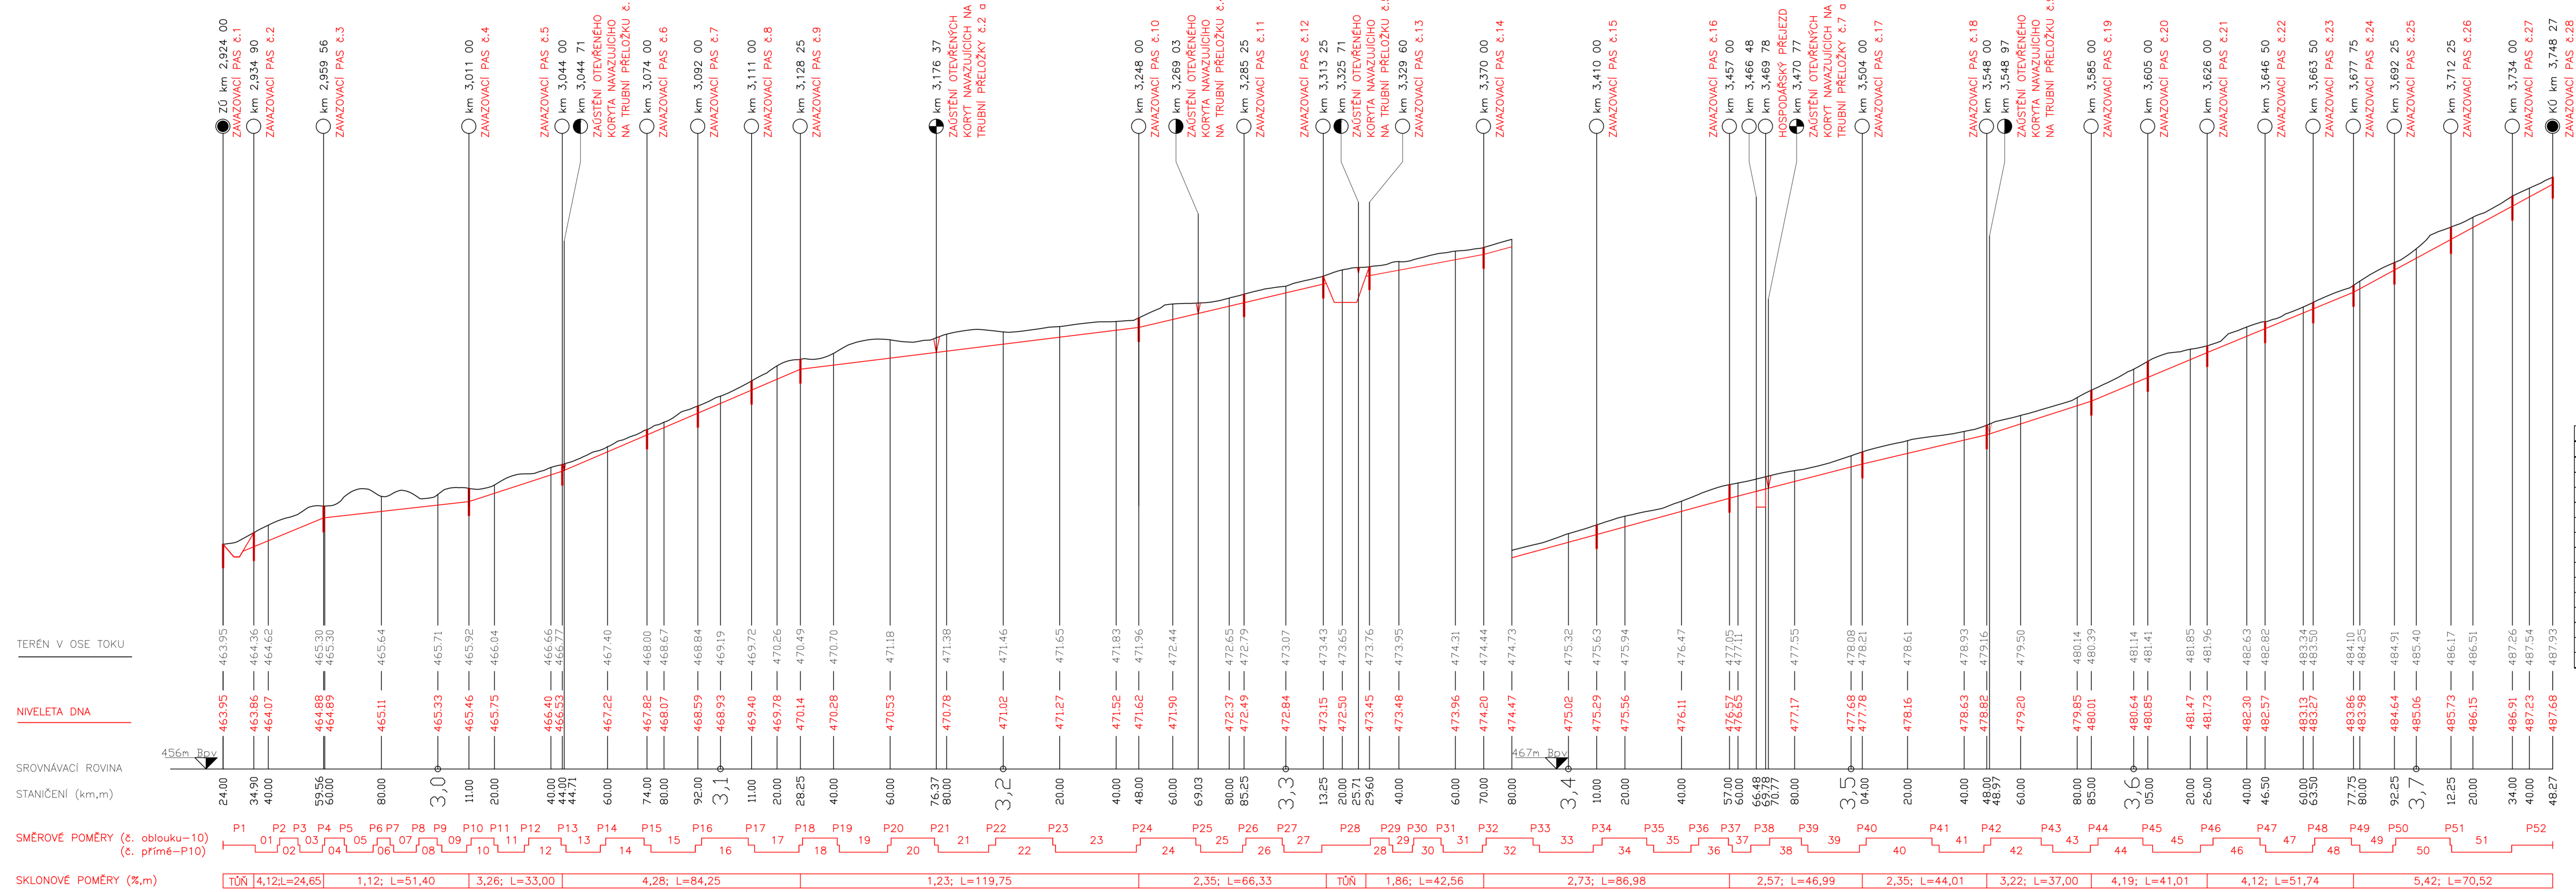

TERÉN V OSE TOHU

NIVELETA DNA

SROVNÁVACÍ ROVNA



SKLONOVÉ POMĚRY (‰):



| | | |
|---|-----------------------|-------------|
| Vypracoval: Oldřich Peleška | | |
| 3. PODELNÝ PROFIL NOVOU TRASOU | | |
| Měřítko: 1:1000/100 | Datum: 5/2016 | Obj. S-JTSK |