


Ovál č. 1 (R1 = 34,000 m; R2 = 51.543 m)

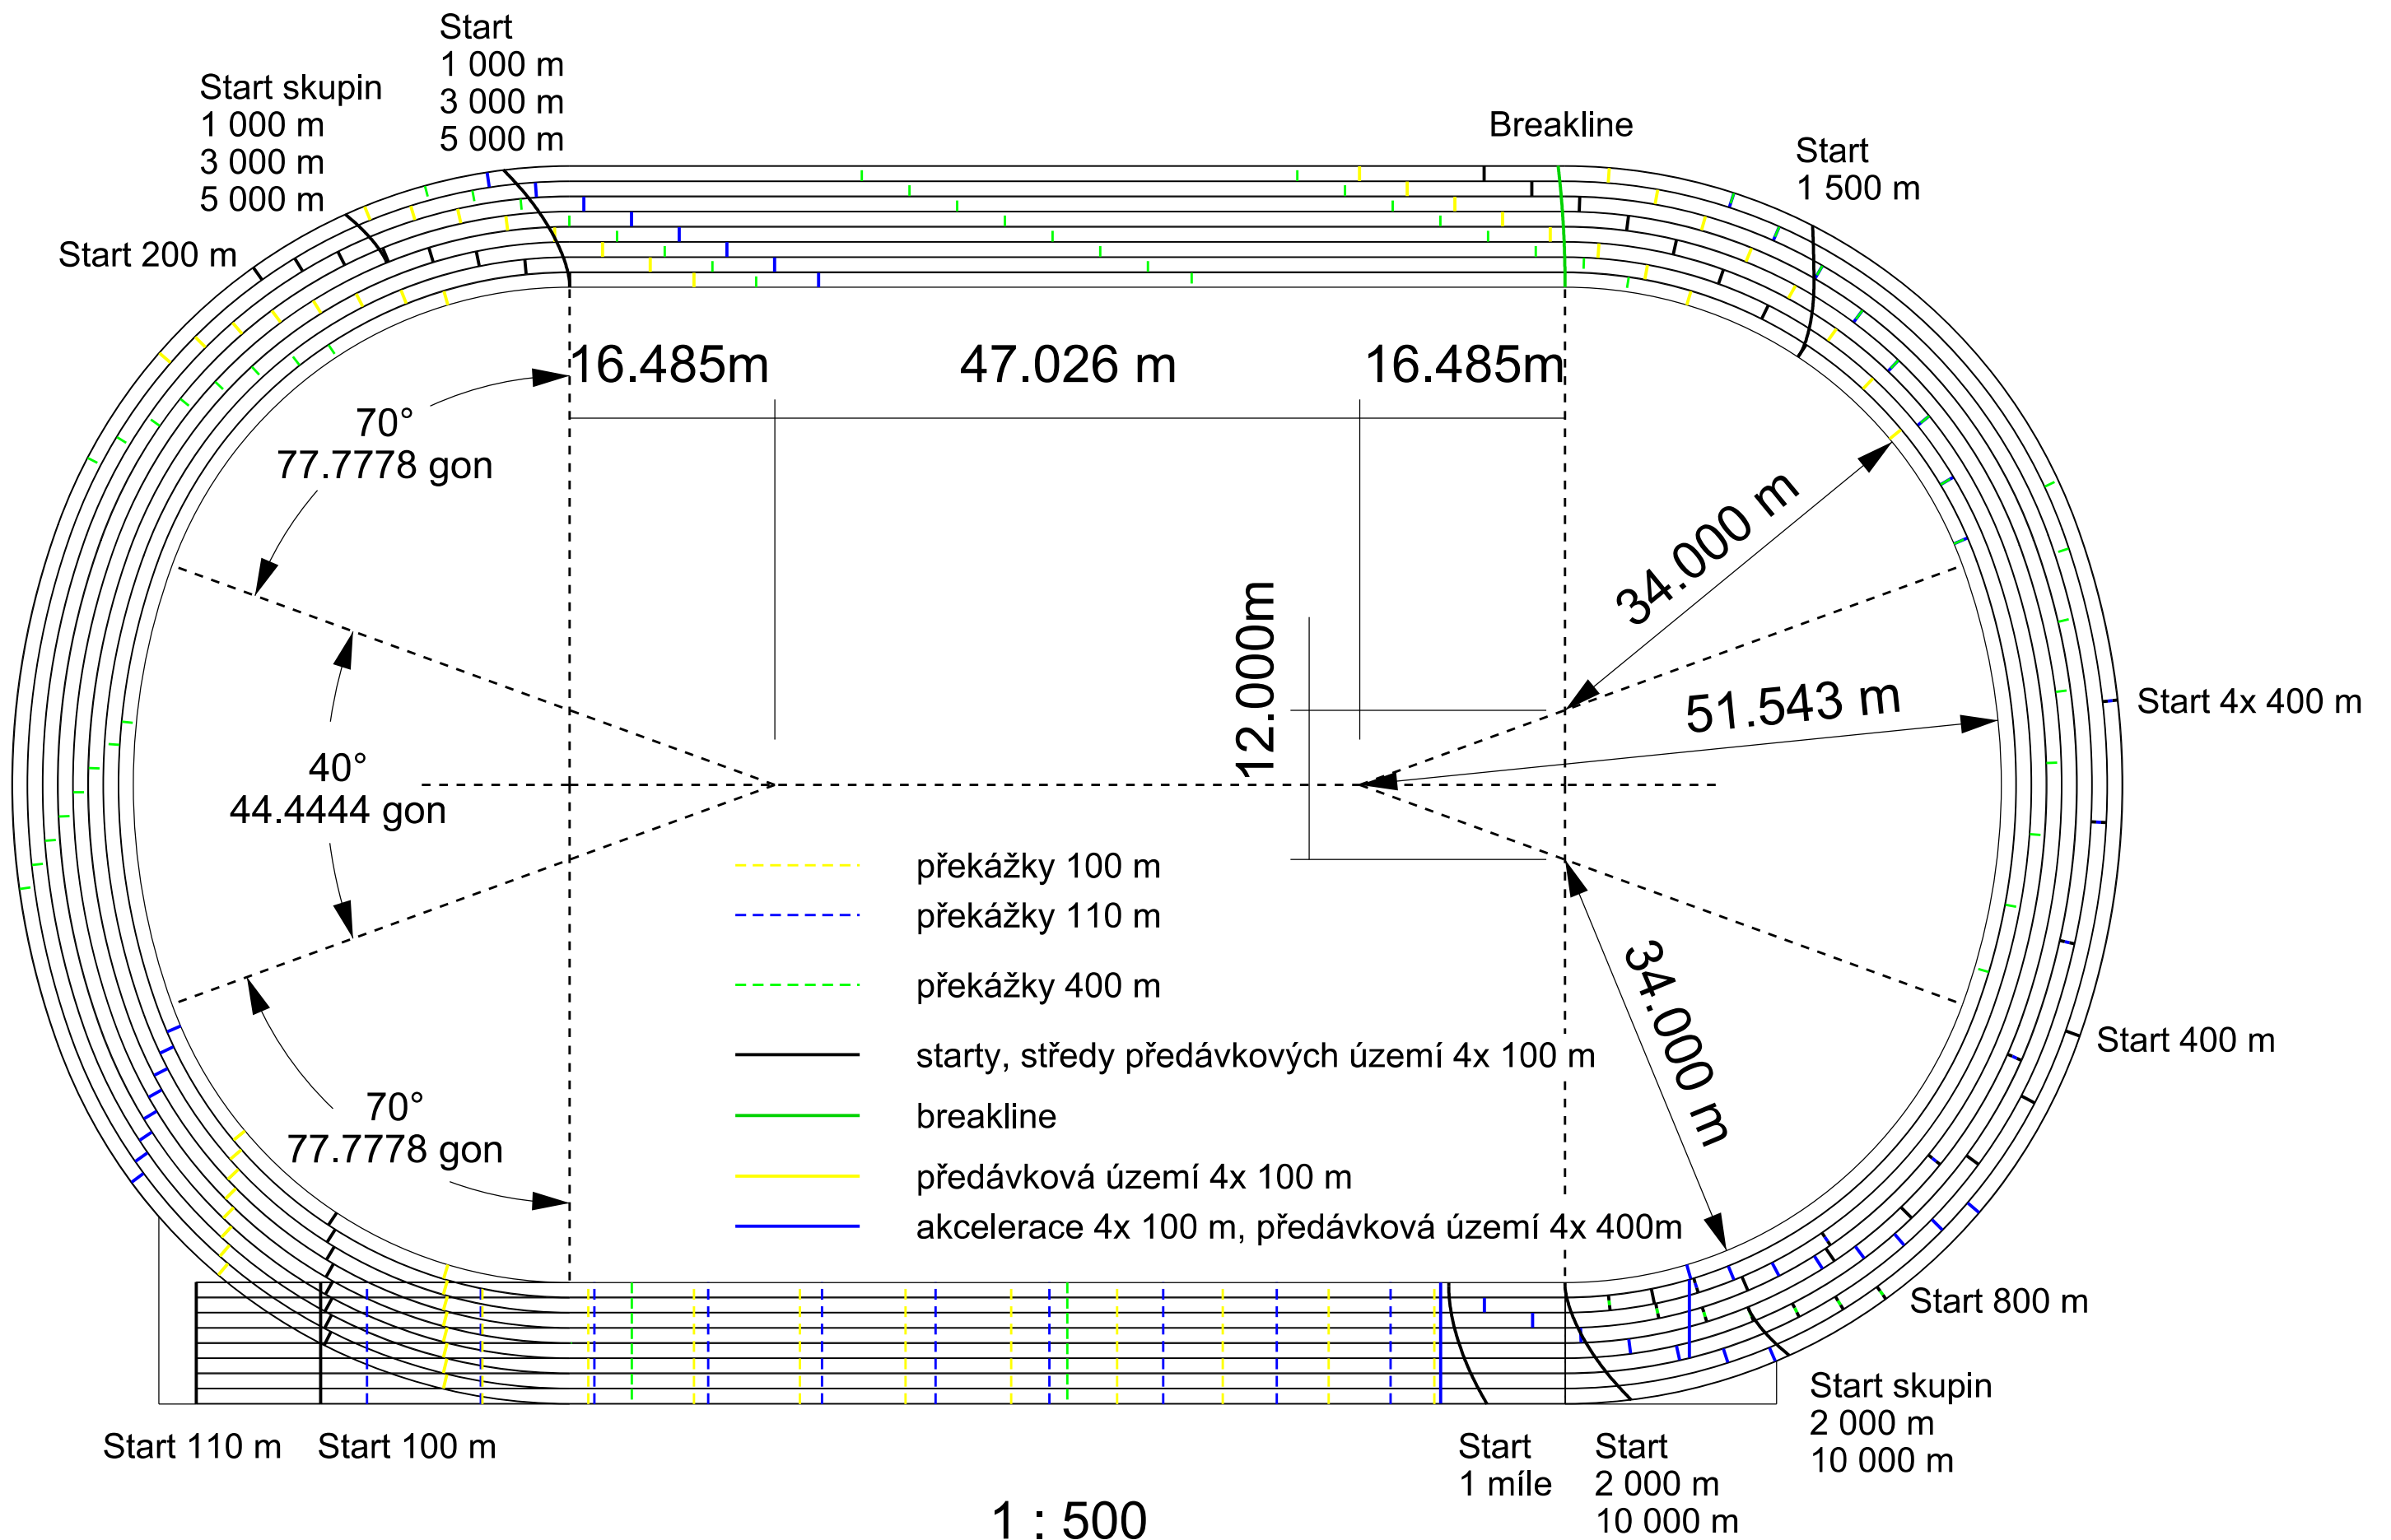

1 : 500